


TUEN MUN-CHEK LAP KOK LINK PRELIMINARY CONSTRUCTION PROGRAMME

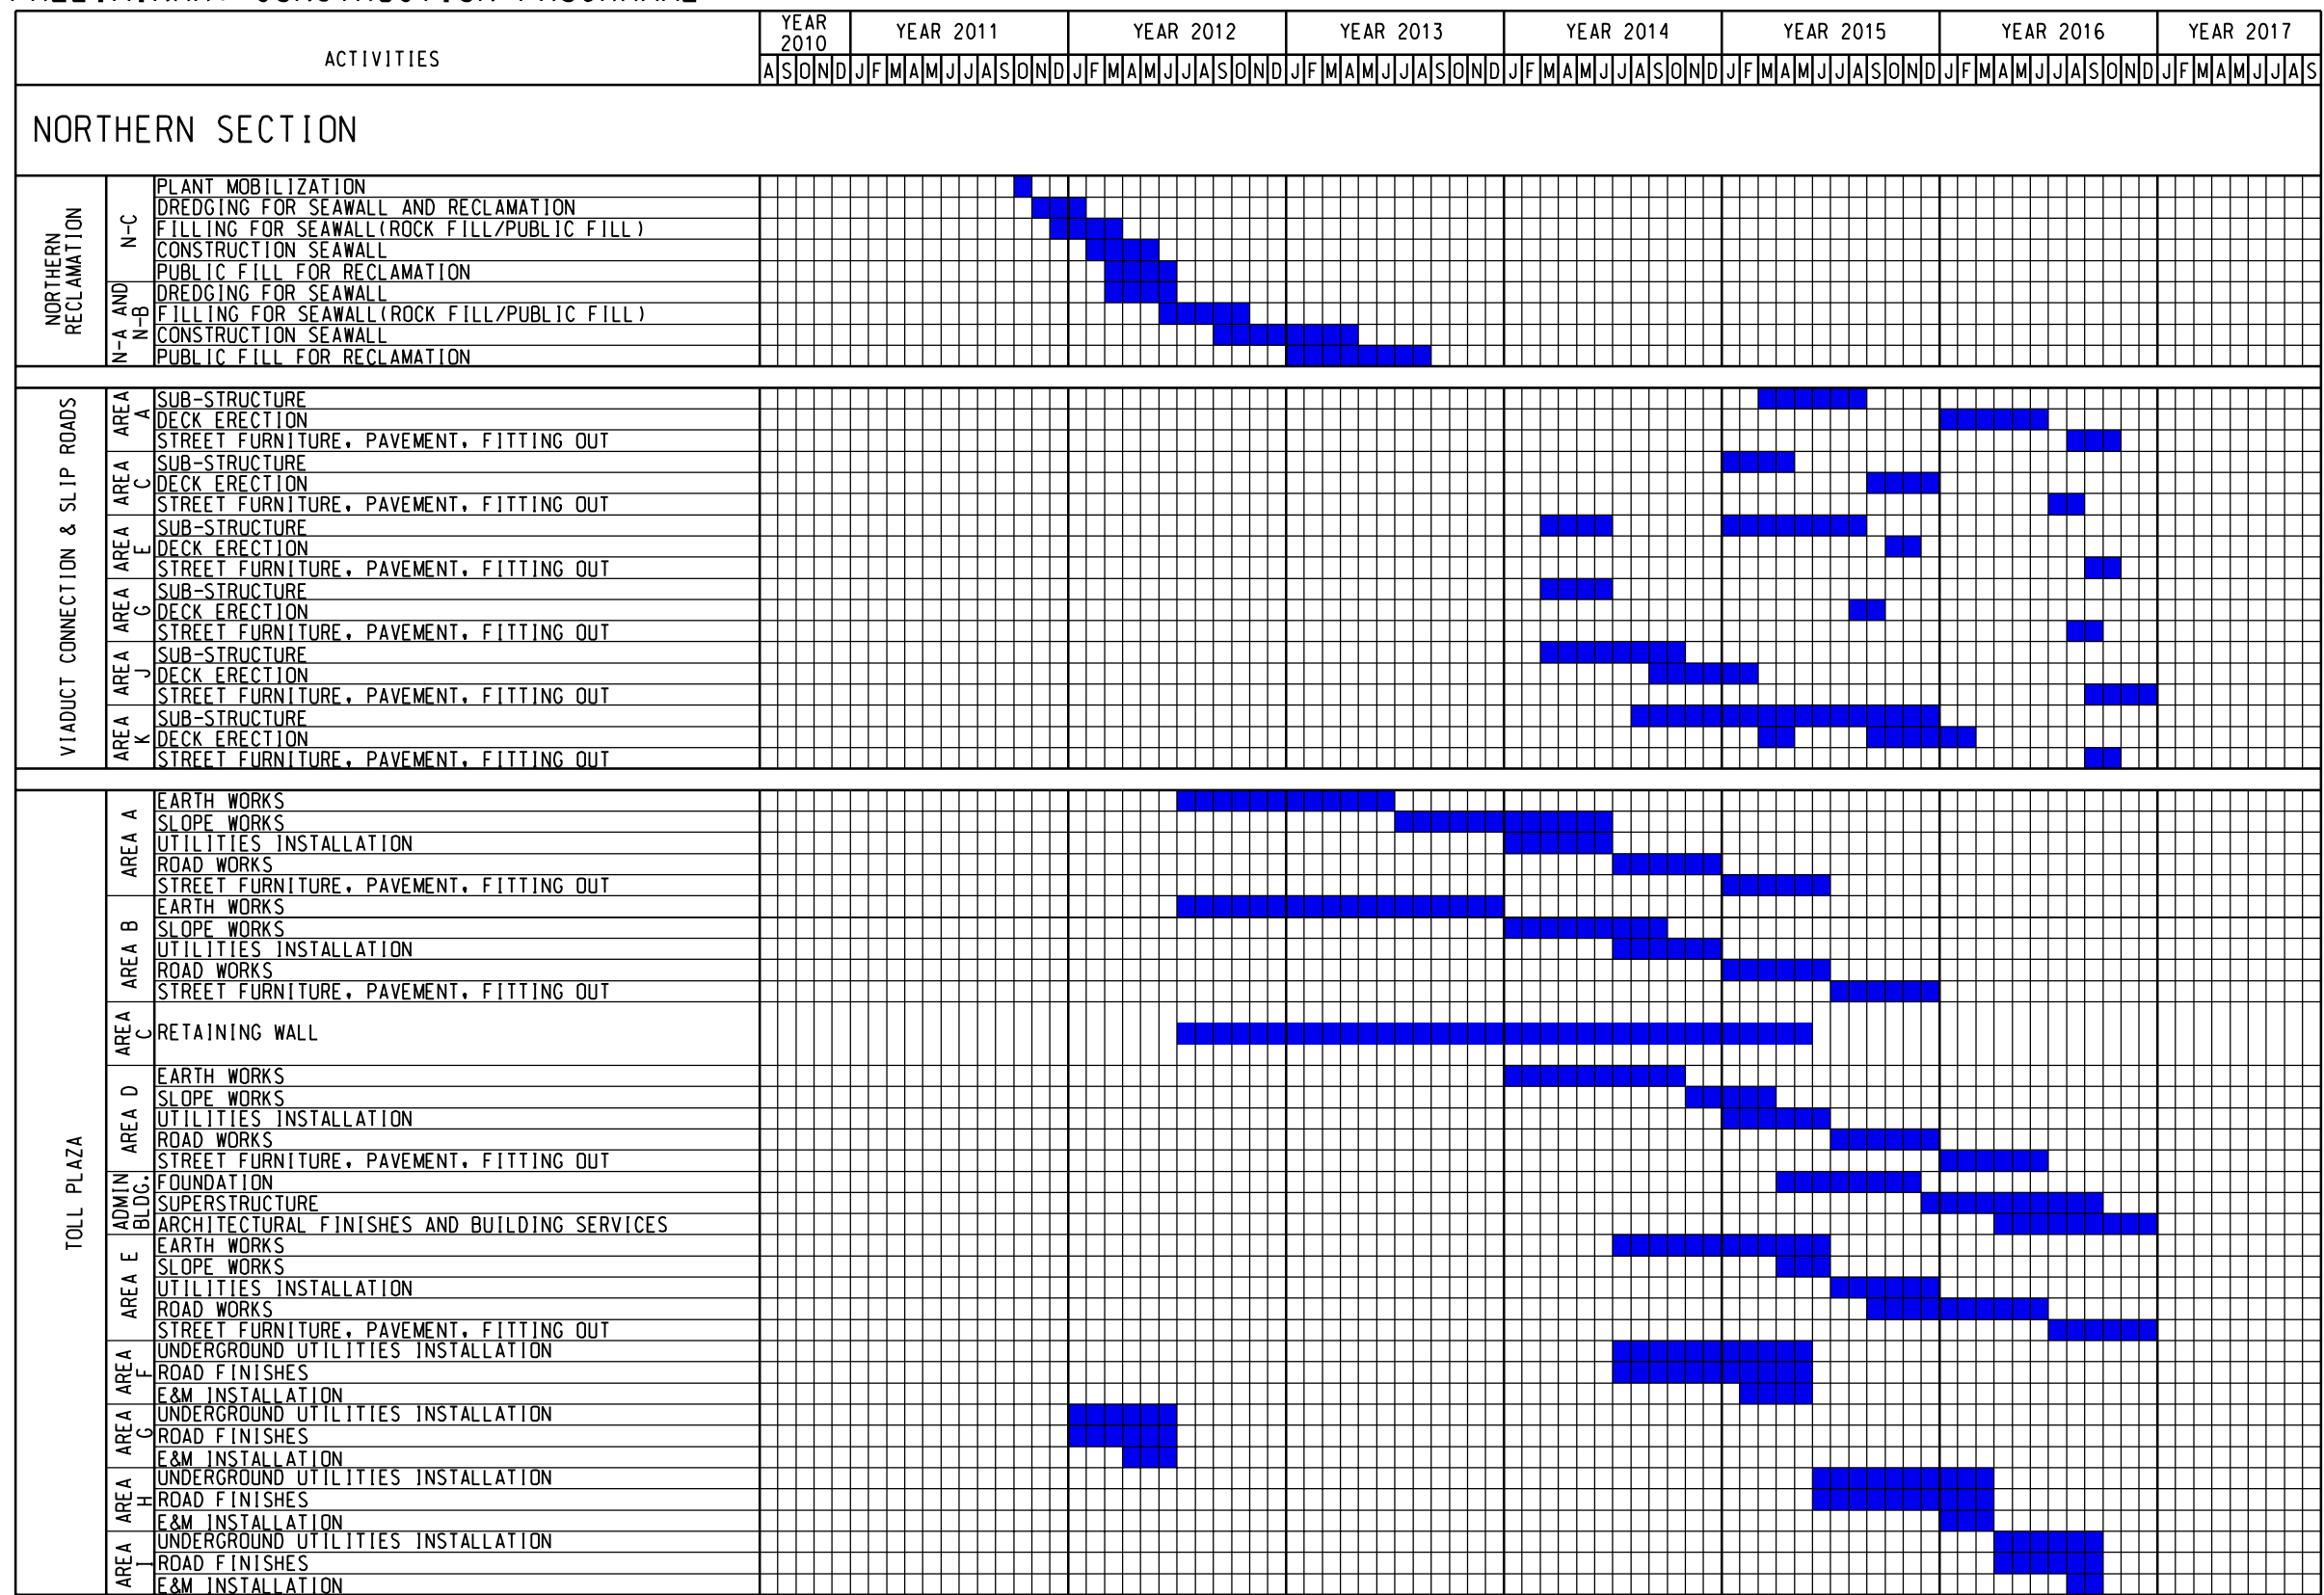

SCALE	--	DATE	MAY 2009
CHECK	--	DRAWN	ZKG
JOB No.	60044963	DRAWING No.	Fig 2.9a
		REV	--