


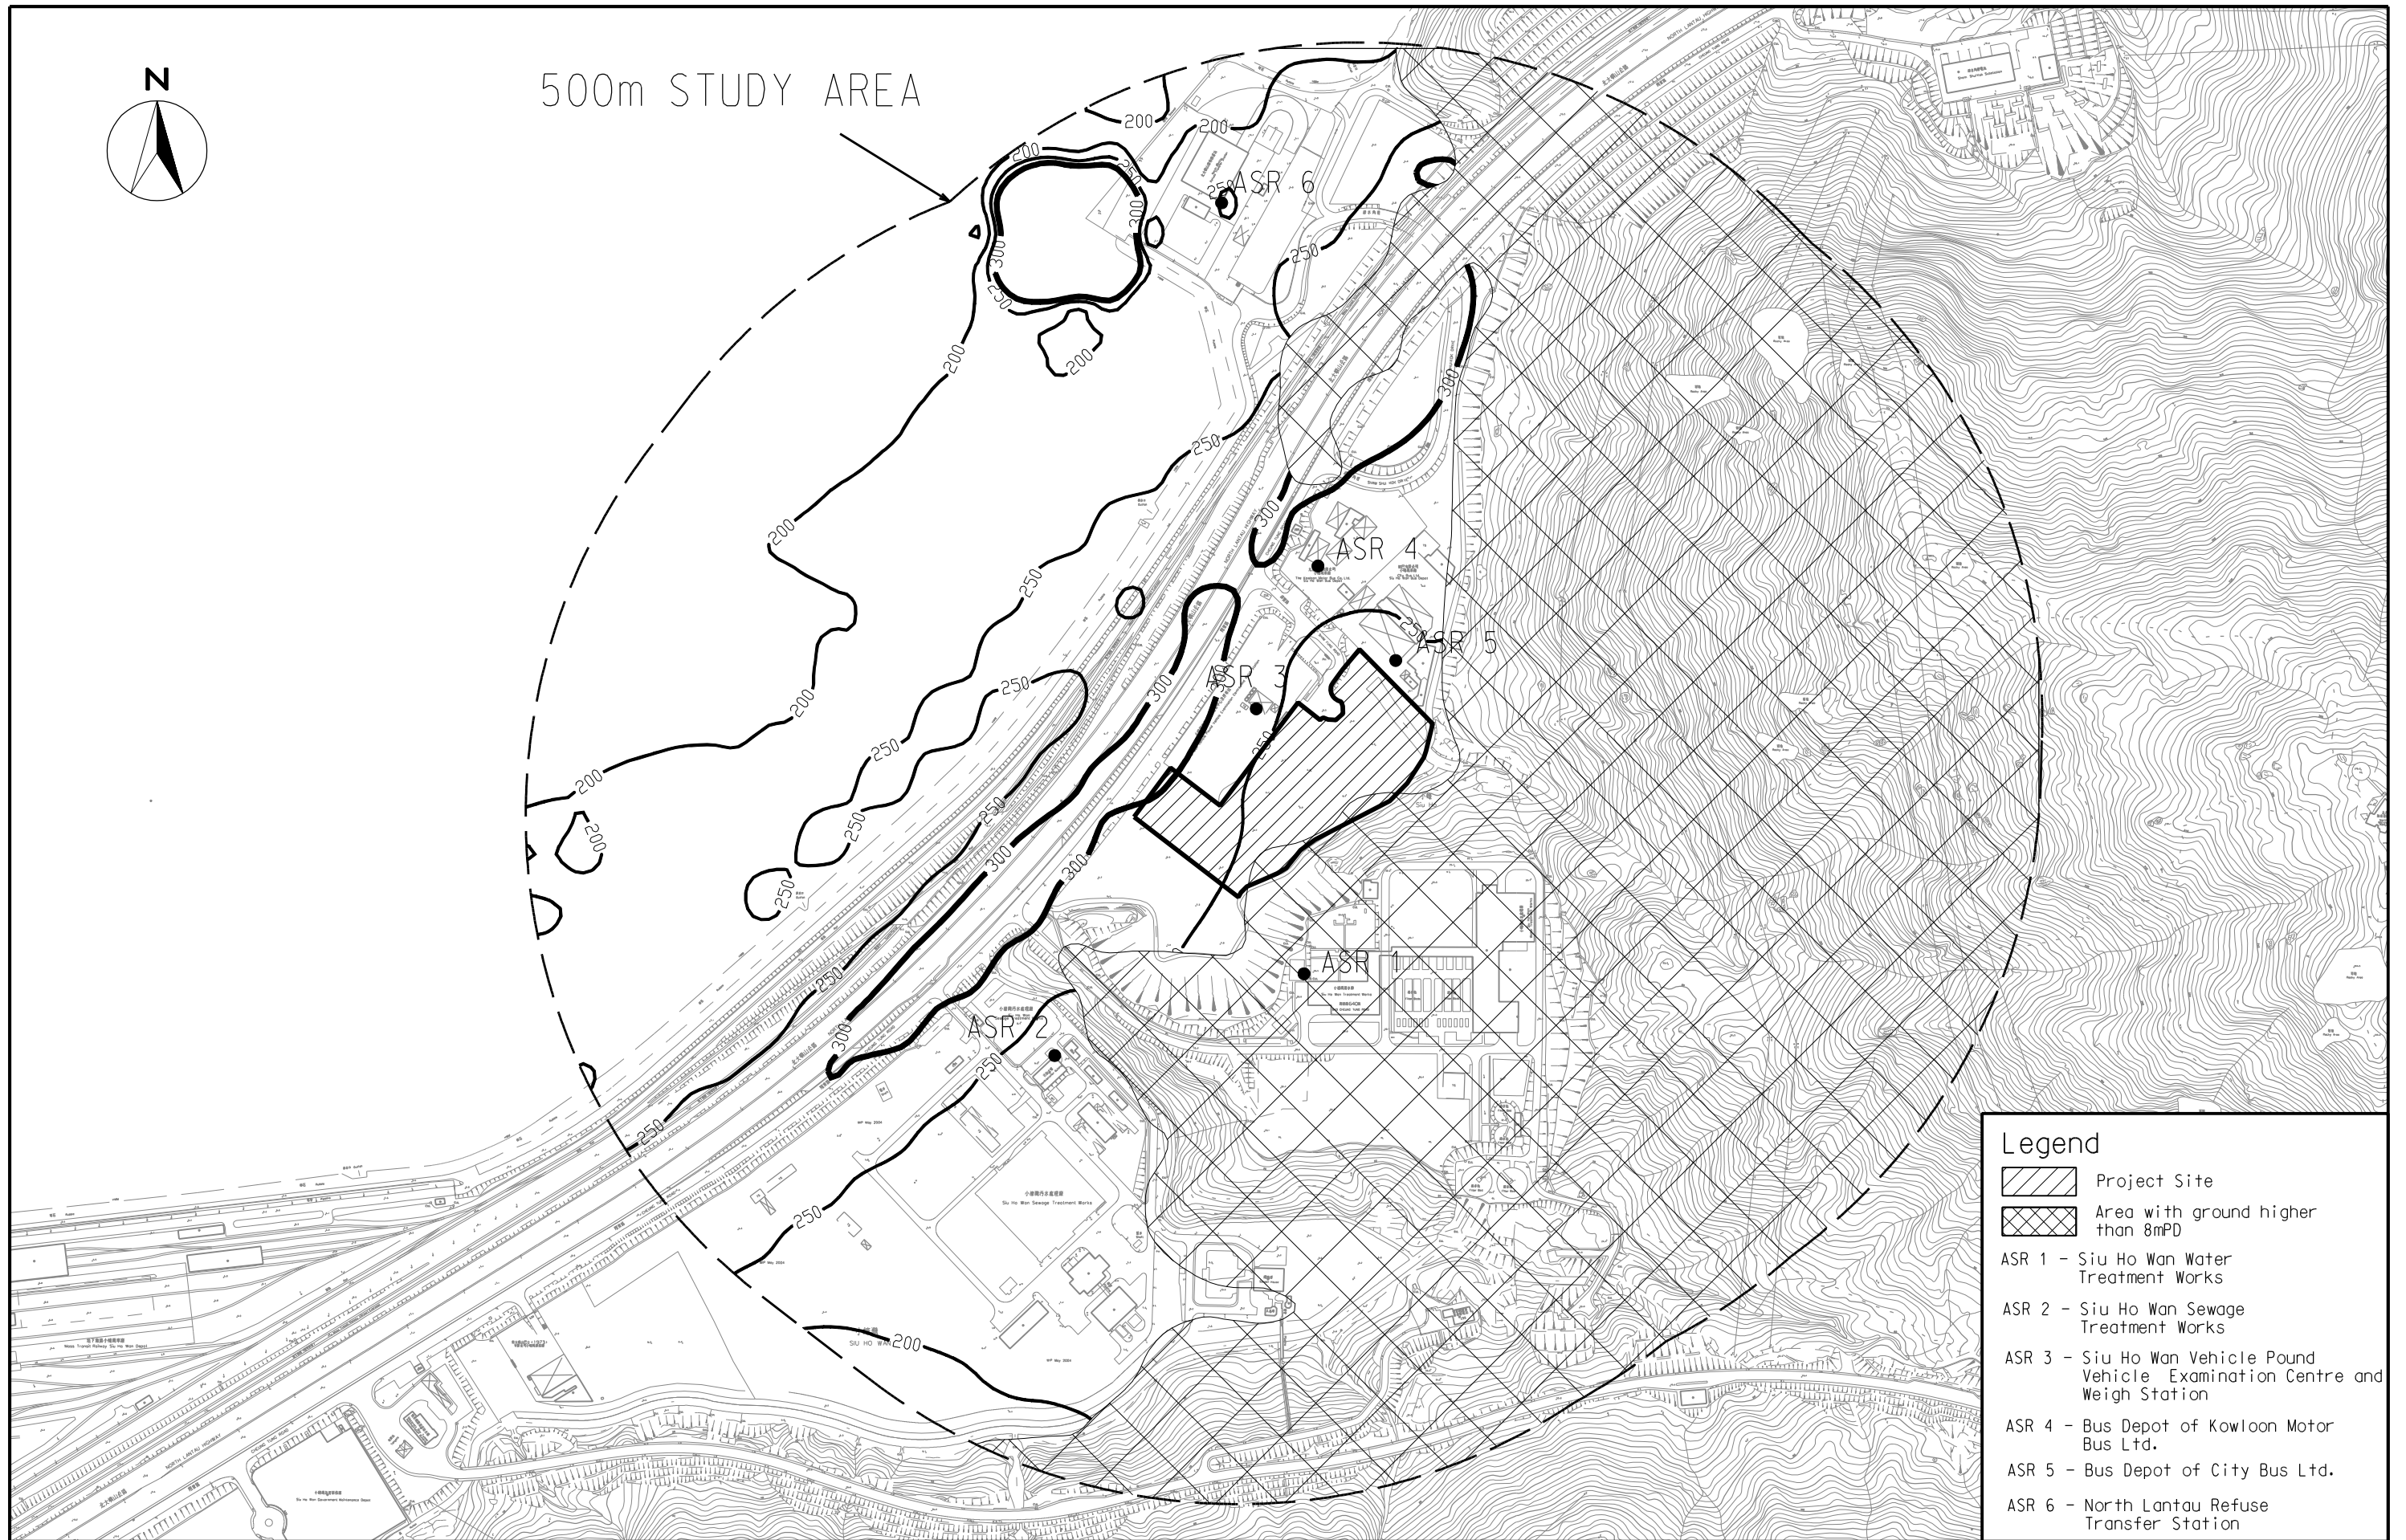

500m STUDY AREA



**Legend**

-  Project Site
-  Area with ground higher than 8mPD
- ASR 1 - Siu Ho Wan Water Treatment Works
- ASR 2 - Siu Ho Wan Sewage Treatment Works
- ASR 3 - Siu Ho Wan Vehicle Pound Vehicle Examination Centre and Weigh Station
- ASR 4 - Bus Depot of Kowloon Motor Bus Ltd.
- ASR 5 - Bus Depot of City Bus Ltd.
- ASR 6 - North Lantau Refuse Transfer Station



Agreement No. CE 7/2008 (EP)  
Organic Waste Treatment Facilities, Phase I - Feasibility Study

CONTOURS OF CUMULATIVE MAXIMUM 1-HOUR AVERAGE NO<sub>2</sub> CONCENTRATION IN ug/m<sup>3</sup> AT 8mPD

SCALE	A3 1:5000	DATE	DEC 2009
CHECK	ACYM	DRAWN	SWKY
JOB No.	60047803	DRAWING No.	FIG 3.2
		REV	-