

DATE: 2011-1-12




ENGINEERING INVESTIGATION AND ENVIRONMENTAL STUDIES FOR INTEGRATED WASTE MANAGEMENT FACILITIES PHASE I - FEASIBILITY STUDY

CONTOURS OF CUMULATIVE MAXIMUM 1-HR AVERAGE NO<sub>2</sub> CONCENTRATION IN µg/m<sup>3</sup>  
- KWAI TSING DISTRICT (TTAL SITE)


(SHEET 1 OF 2)

**NOTE:**  
1. CONTOUR PLOT AT 1.5m ABOVE KWAI CHUNG ROAD.

SCALE	A3 1:8000	DATE	DEC. 2010
CHECK	-	DRAWN	YJP
JOB No.	60051148	DRAWING No.	FIGURE 3a.3d
		REV	-

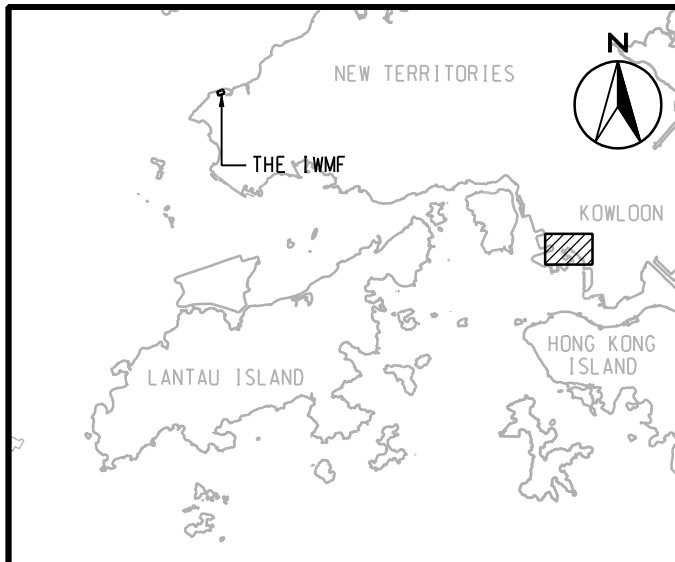

LOCATION PLAN  
SCALE A3 1:500000

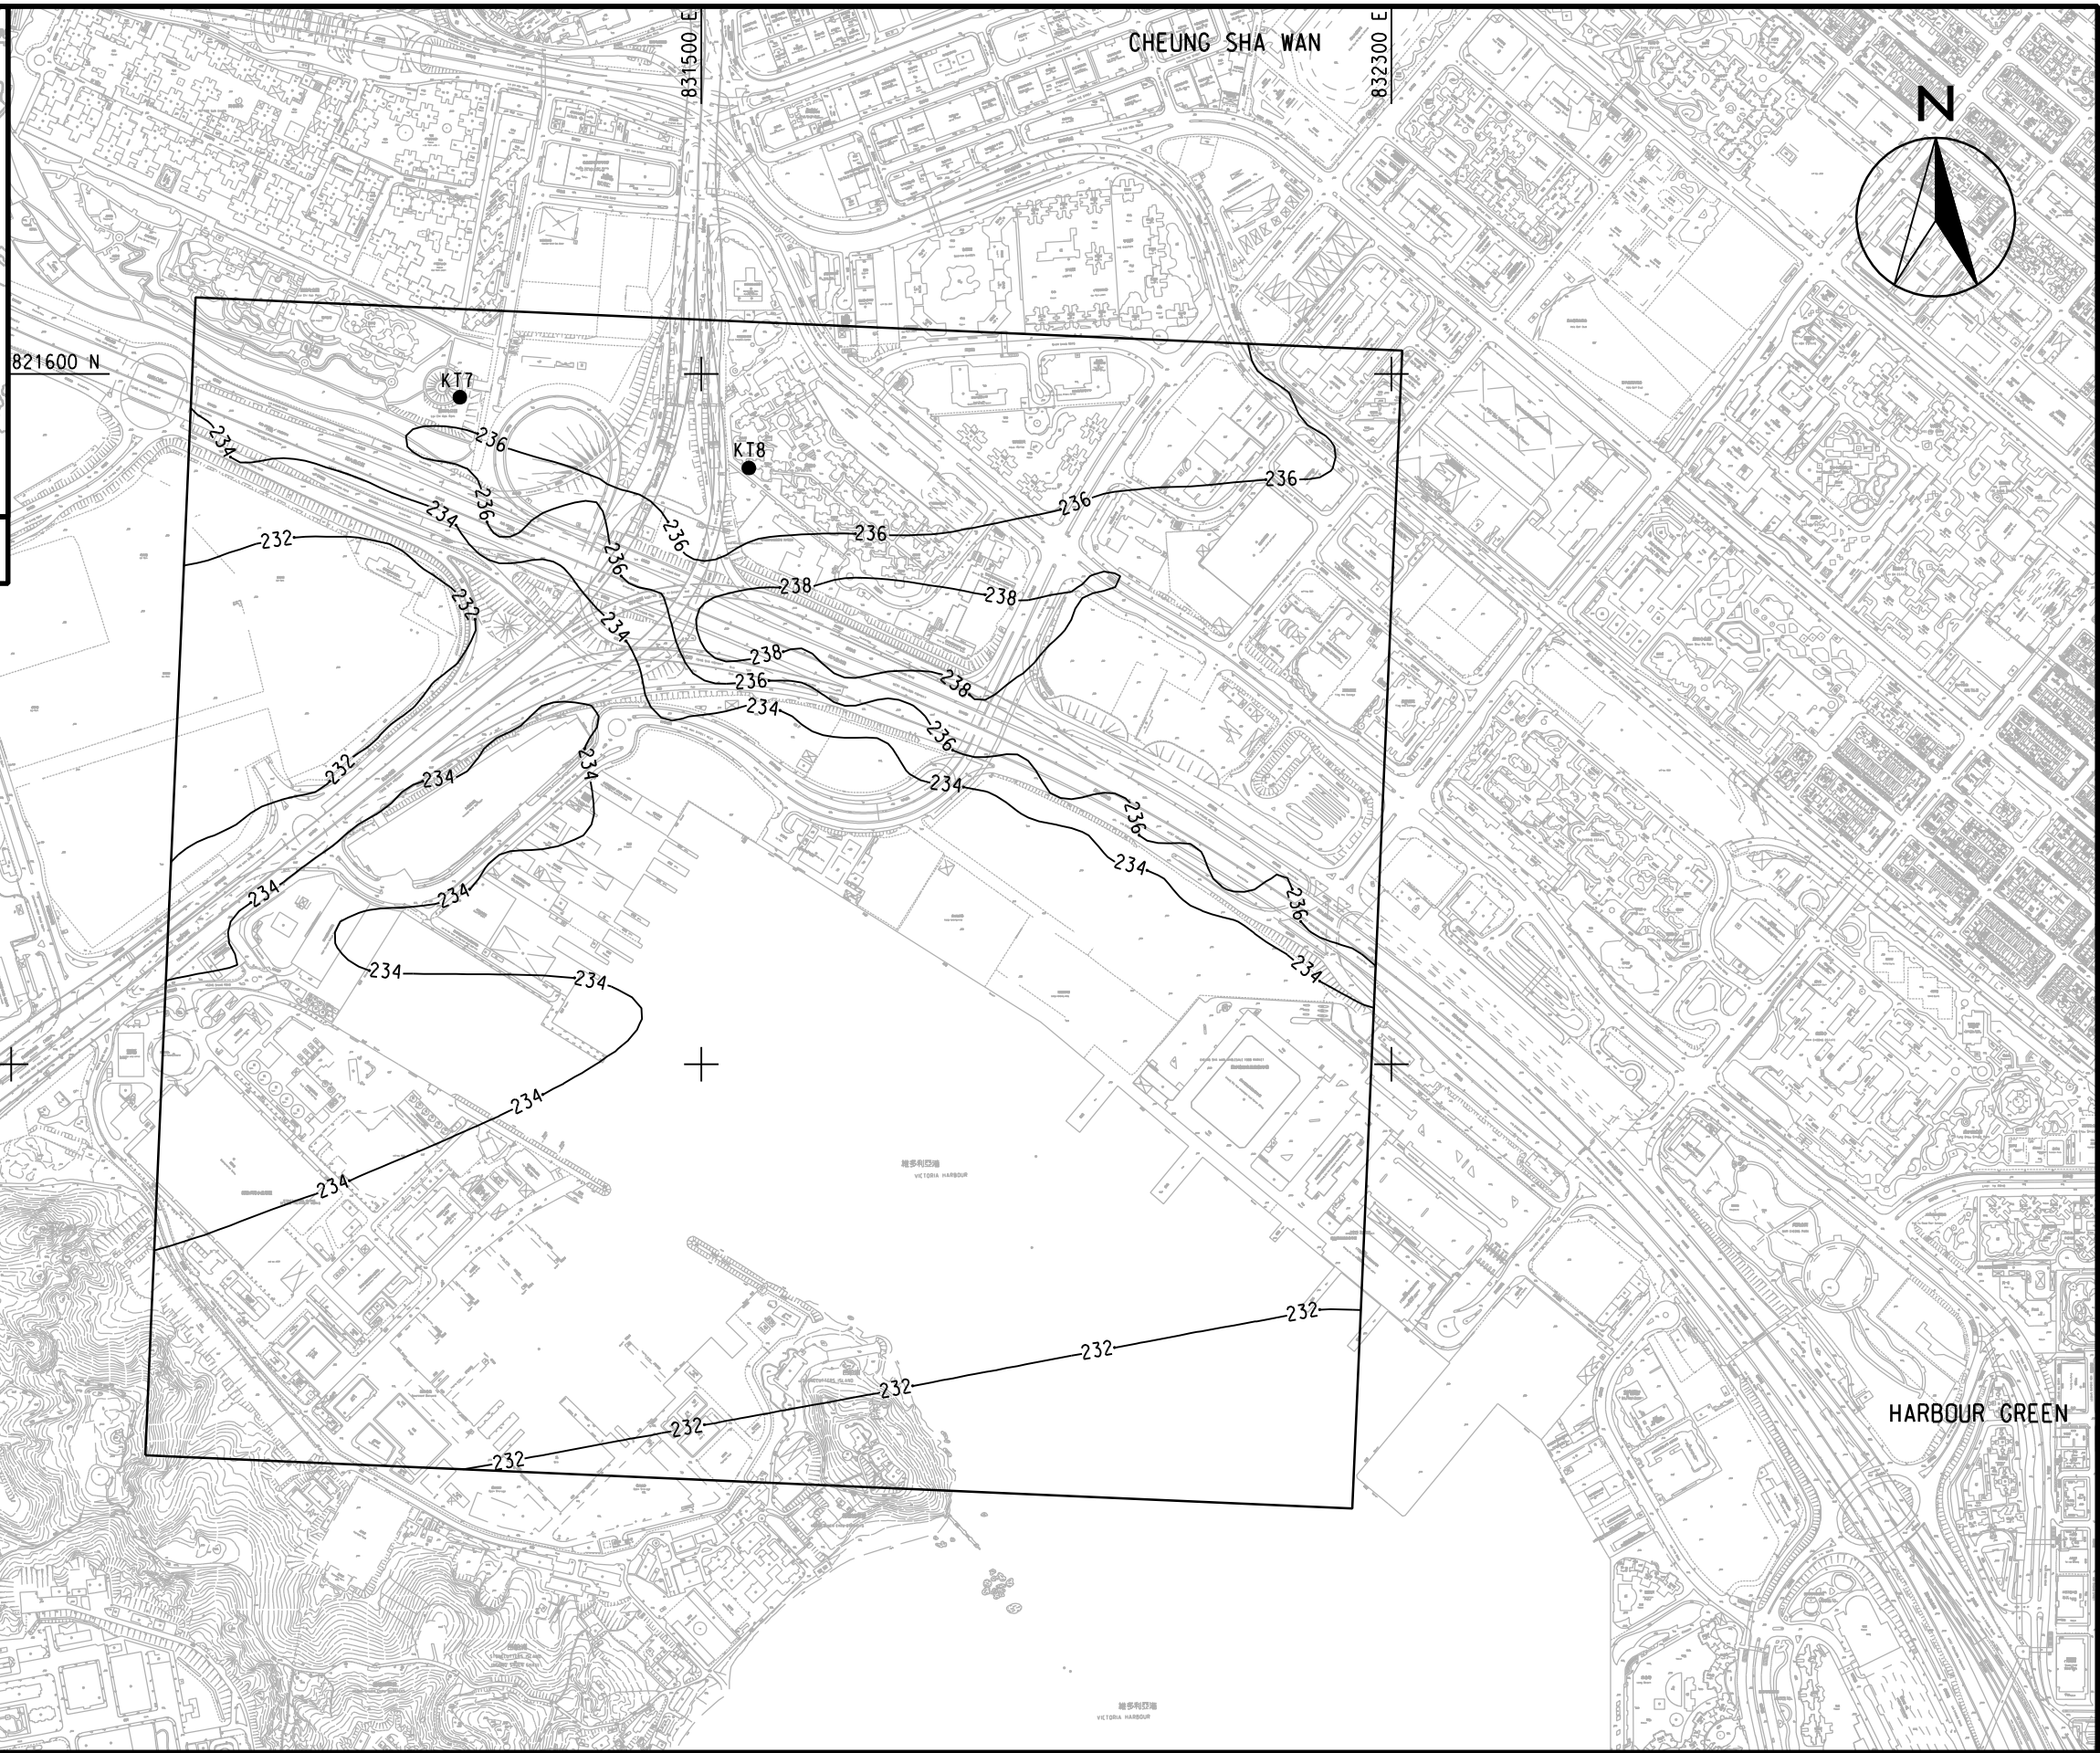

DATE: 2011-1-12



ENGINEERING INVESTIGATION AND ENVIRONMENTAL STUDIES FOR INTEGRATED WASTE MANAGEMENT FACILITIES PHASE I - FEASIBILITY STUDY

CONTOURS OF CUMULATIVE MAXIMUM 1-HR AVERAGE NO<sub>2</sub> CONCENTRATION IN µg/m<sup>3</sup>  
- KWAI TSING DISTRICT (TTAL SITE)

(SHEET 2 OF 2)

SCALE	A3 1:8000	DATE	DEC. 2010
CHECK	-	DRAWN	YJP
JOB No.	60051148	DRAWING No.	FIGURE 3a.3d
		REV	-