


LOCATION PLAN
SCALE A3 1:500000



NOTE:
1. CONTOUR PLOT AT 1.5m ABOVE KWAI CHUNG ROAD.

DATE: 2011-1-12 FENGXX


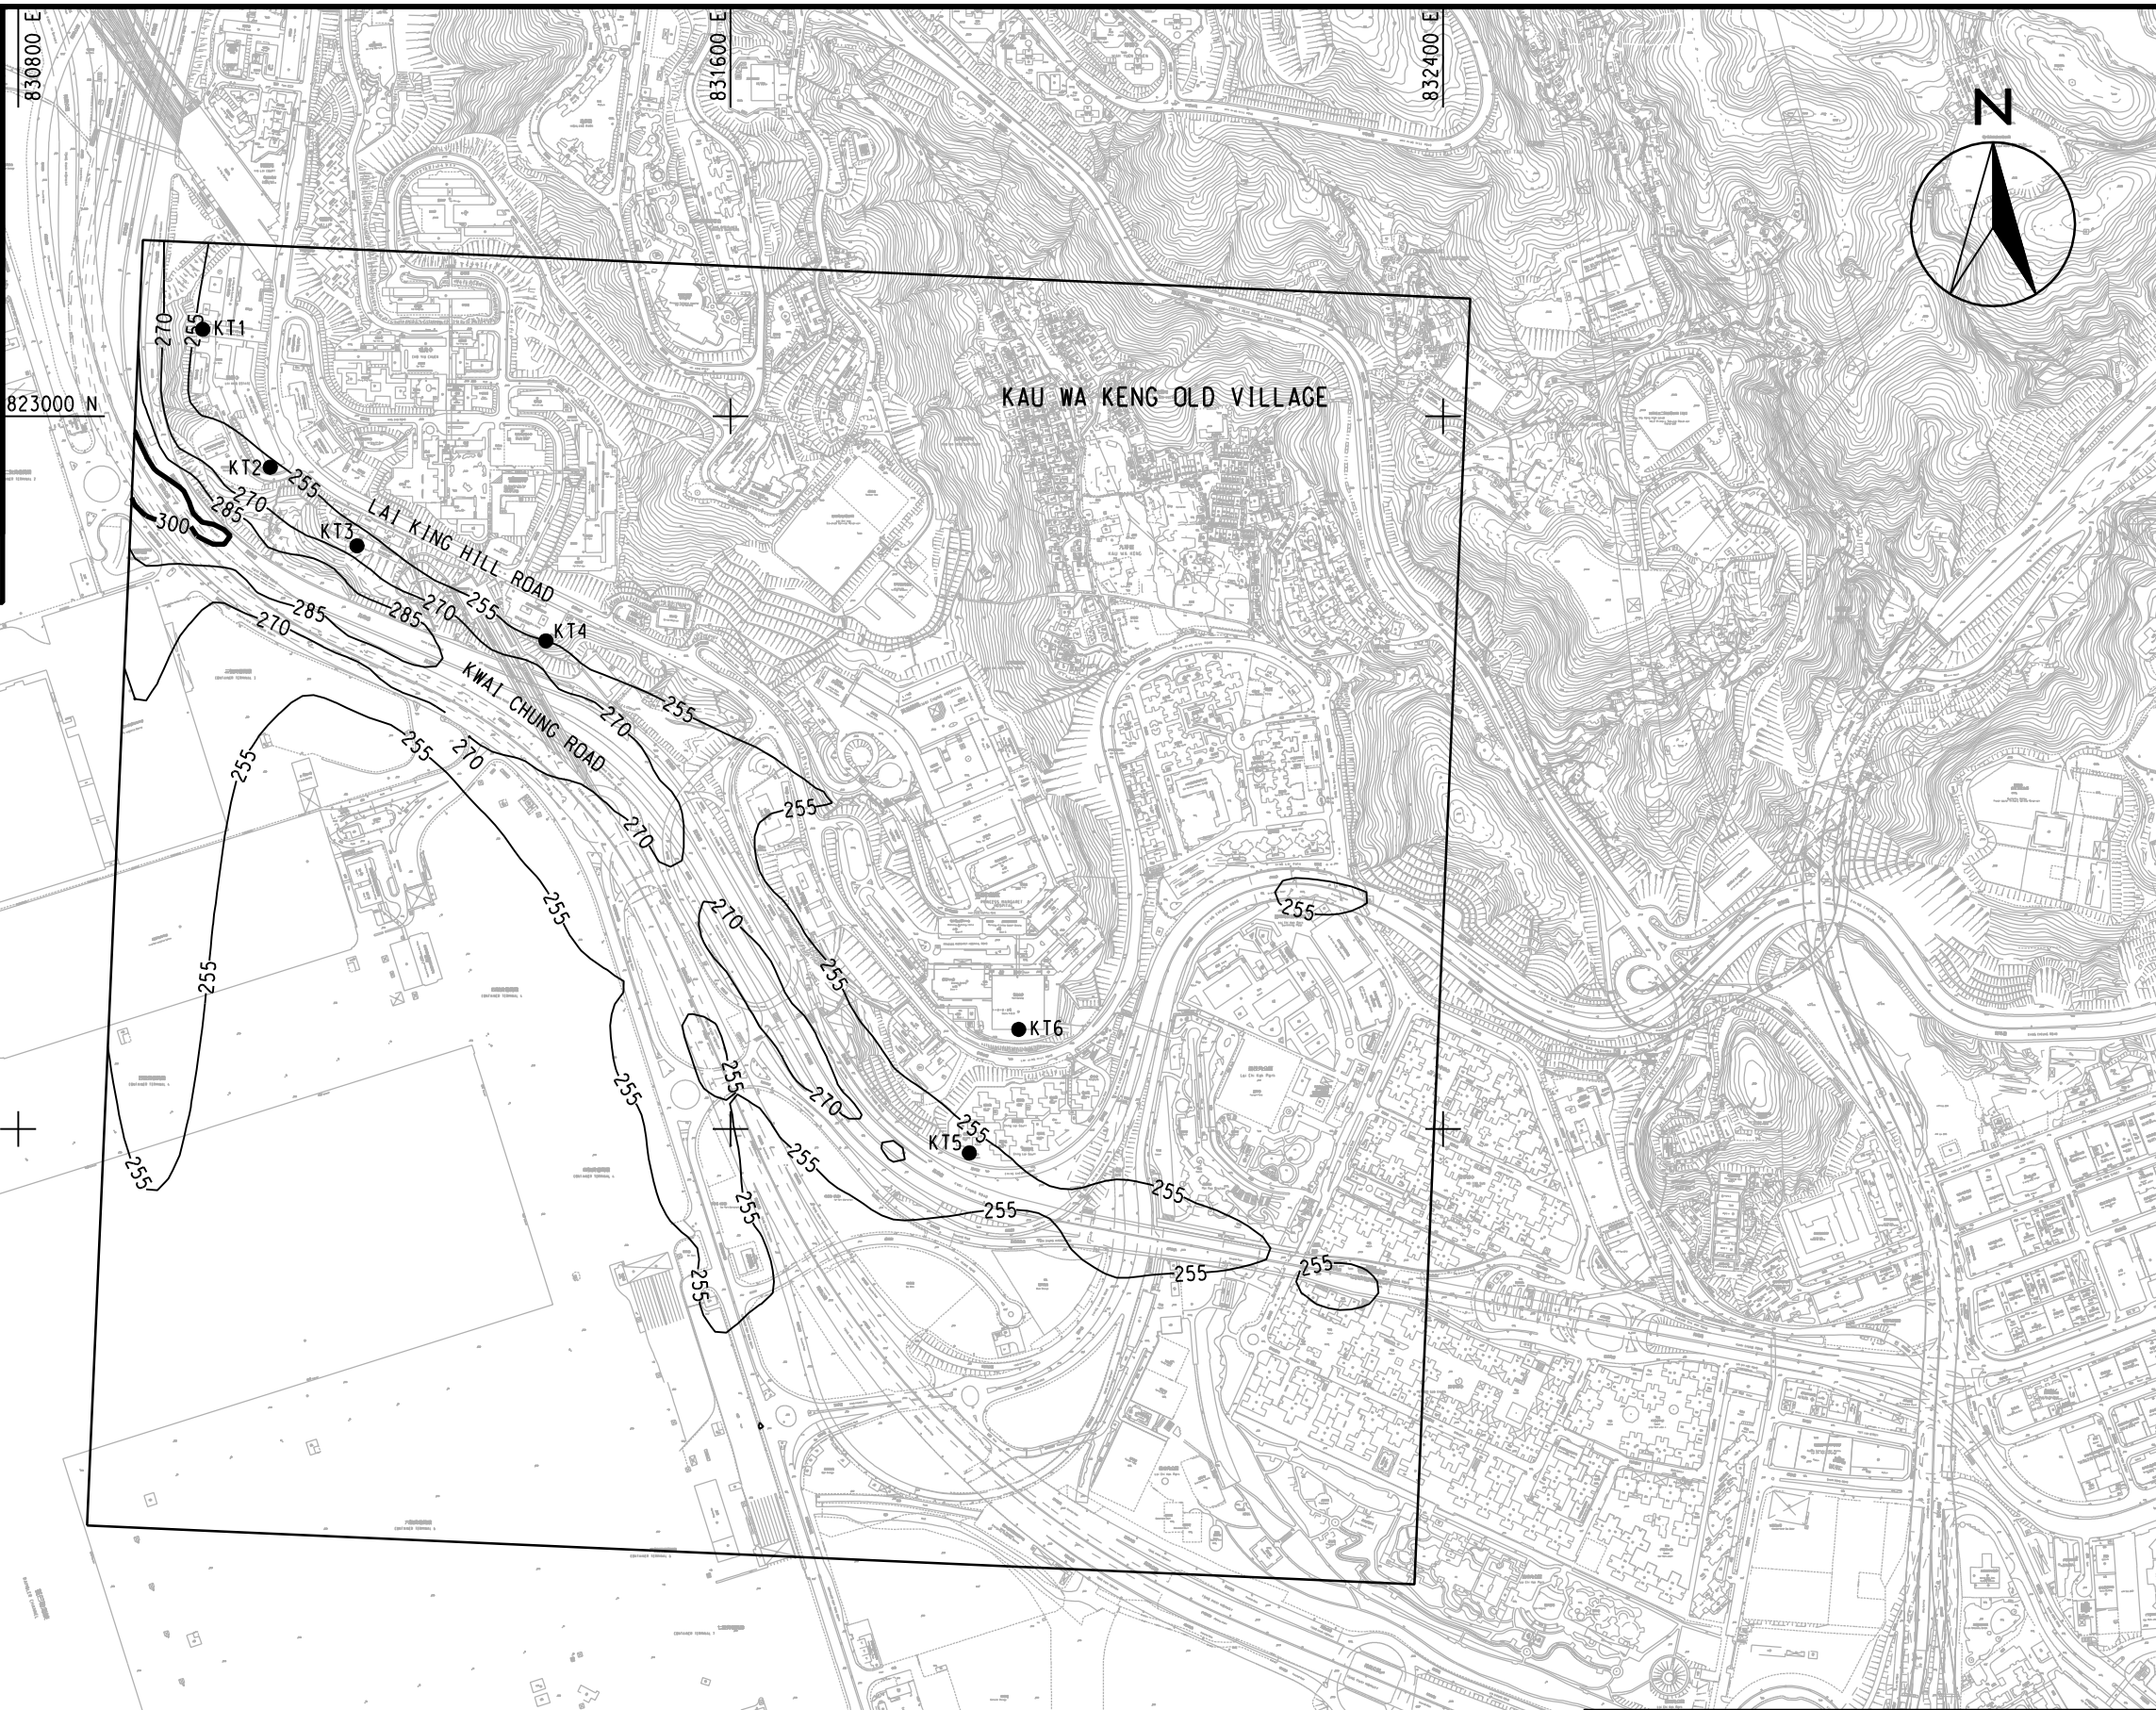


ENGINEERING INVESTIGATION AND ENVIRONMENTAL STUDIES FOR INTEGRATED WASTE MANAGEMENT FACILITIES PHASE I - FEASIBILITY STUDY

CONTOURS OF CUMULATIVE MAXIMUM 1-HR AVERAGE NO₂ CONCENTRATION IN µg/m³
- KWAI TSING (ARTIFICIAL ISLAND NEAR SHEK KWU CHAU)

(SHEET 1 OF 2)

| | | | |
|---------|-----------|-------------|--------------|
| SCALE | A3 1:8000 | DATE | DEC. 2010 |
| CHECK | - | DRAWN | YJP |
| JOB No. | 60051148 | DRAWING No. | FIGURE 3b.3d |
| | | REV | - |

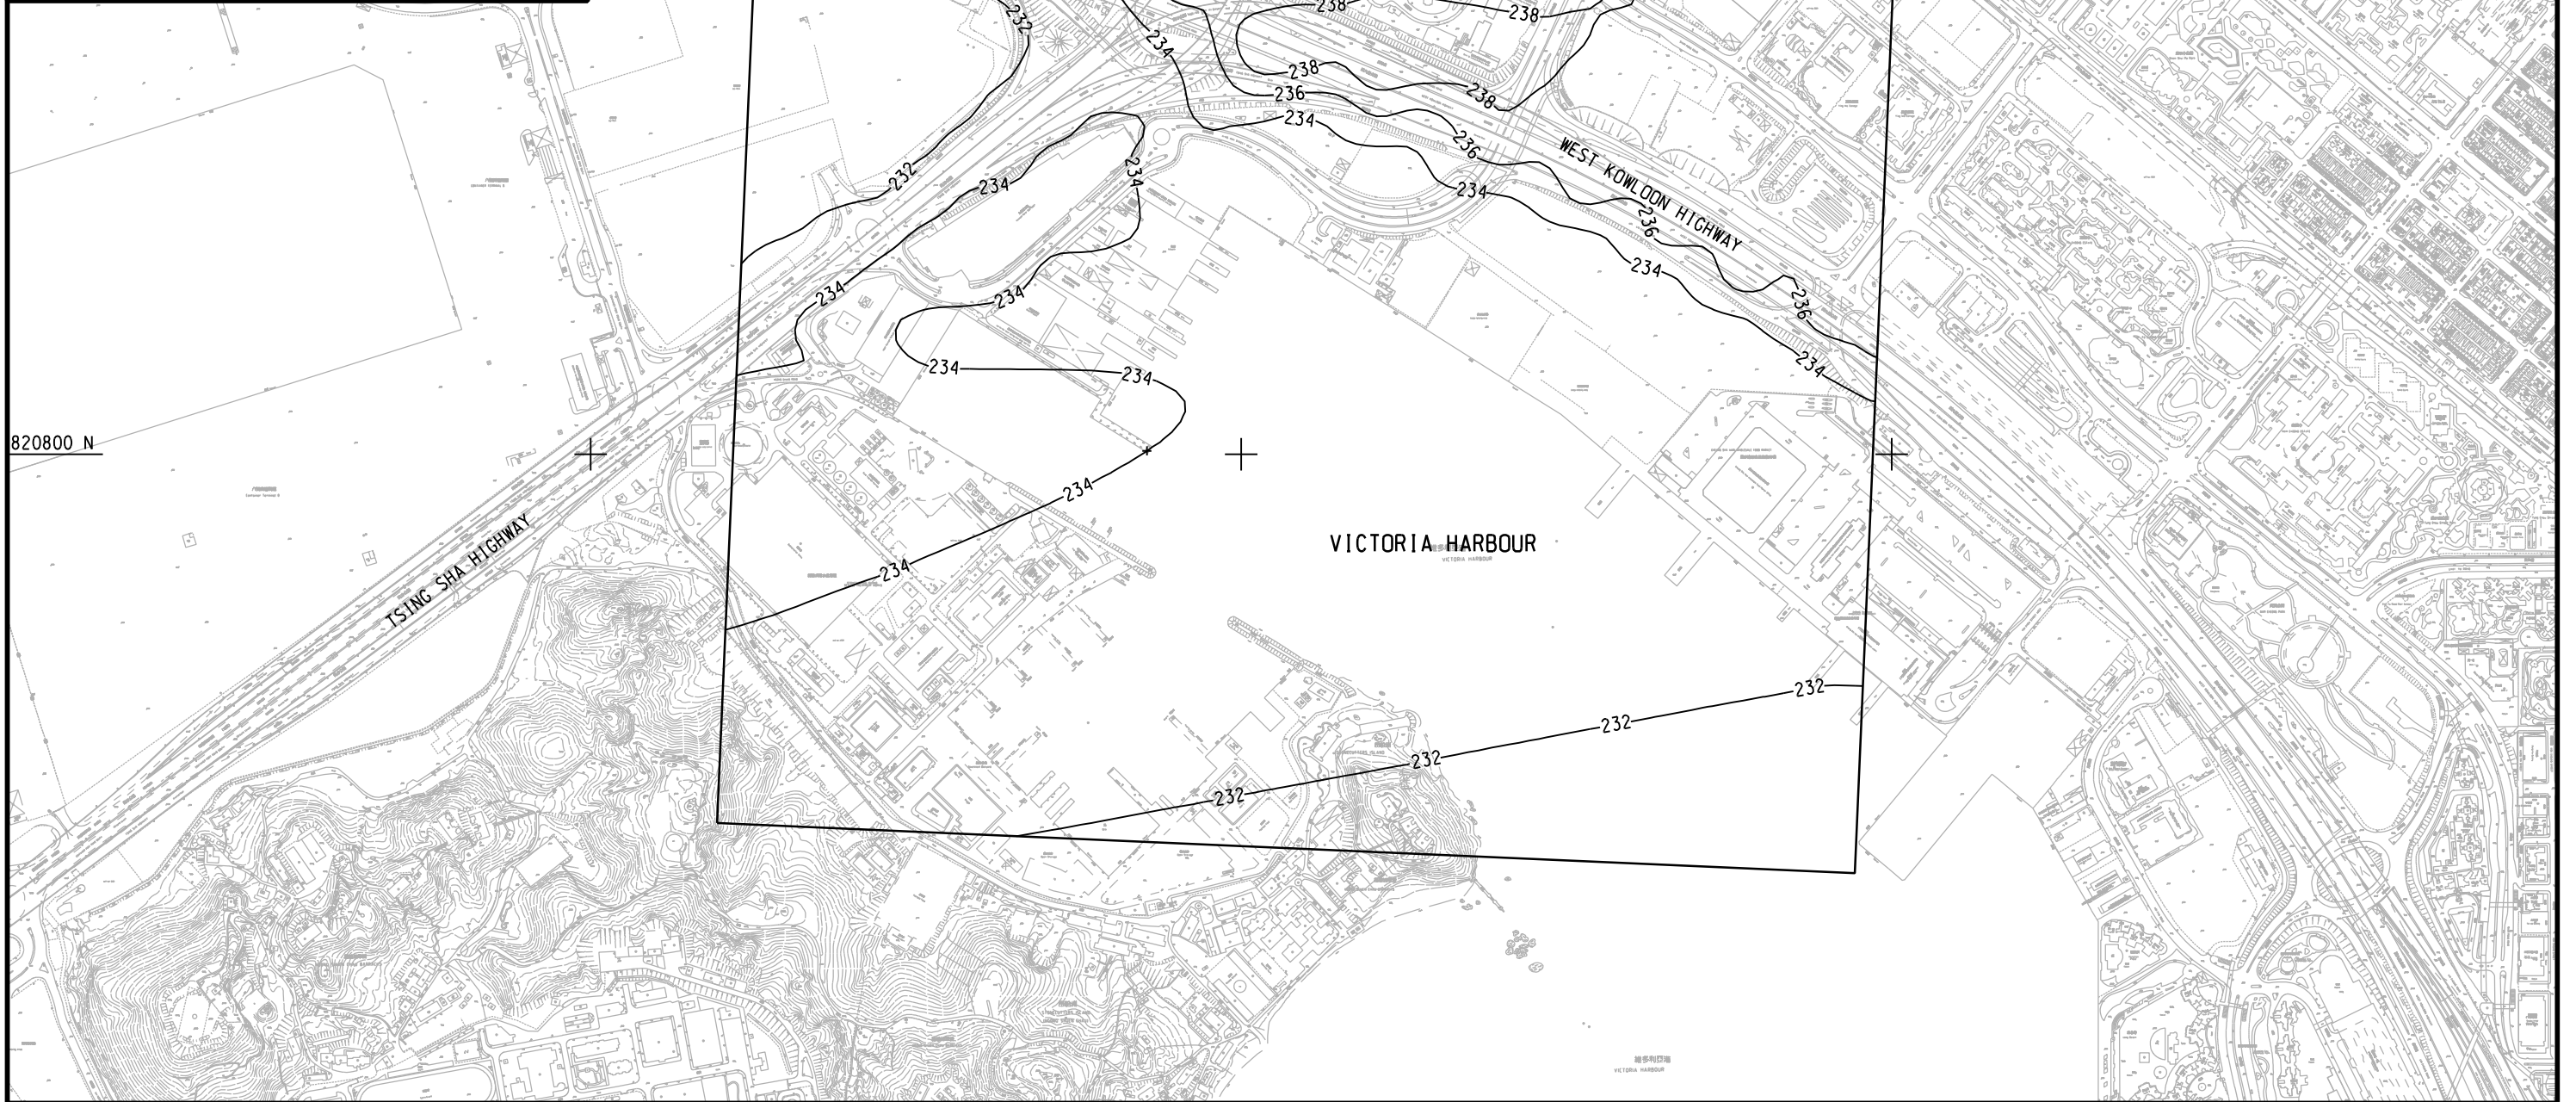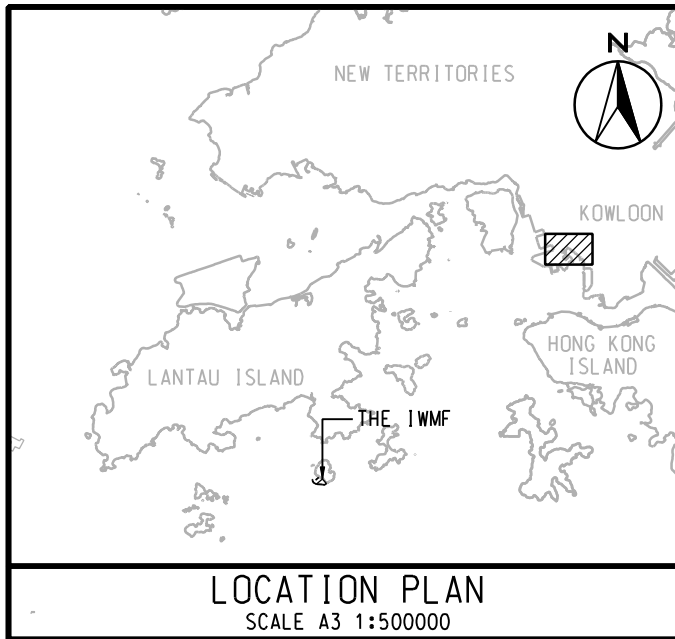

DATE: 2011-1-12
FENGXX



ENGINEERING INVESTIGATION AND ENVIRONMENTAL STUDIES FOR INTEGRATED WASTE MANAGEMENT FACILITIES PHASE I - FEASIBILITY STUDY

CONTOURS OF CUMULATIVE MAXIMUM 1-HR AVERAGE NO₂ CONCENTRATION IN µg/m³
- KWAI TSING (ARTIFICIAL ISLAND NEAR SHEK KWU CHAU)

(SHEET 2 OF 2)

| | | | |
|---------|-----------|-------------|--------------|
| SCALE | A3 1:8000 | DATE | DEC. 2010 |
| CHECK | - | DRAWN | YJP |
| JOB No. | 60051148 | DRAWING No. | FIGURE 3b.3d |
| | | REV | - |