


LOCATION PLAN
SCALE A3 1:500000



DATE: 2011-1-12 WUY

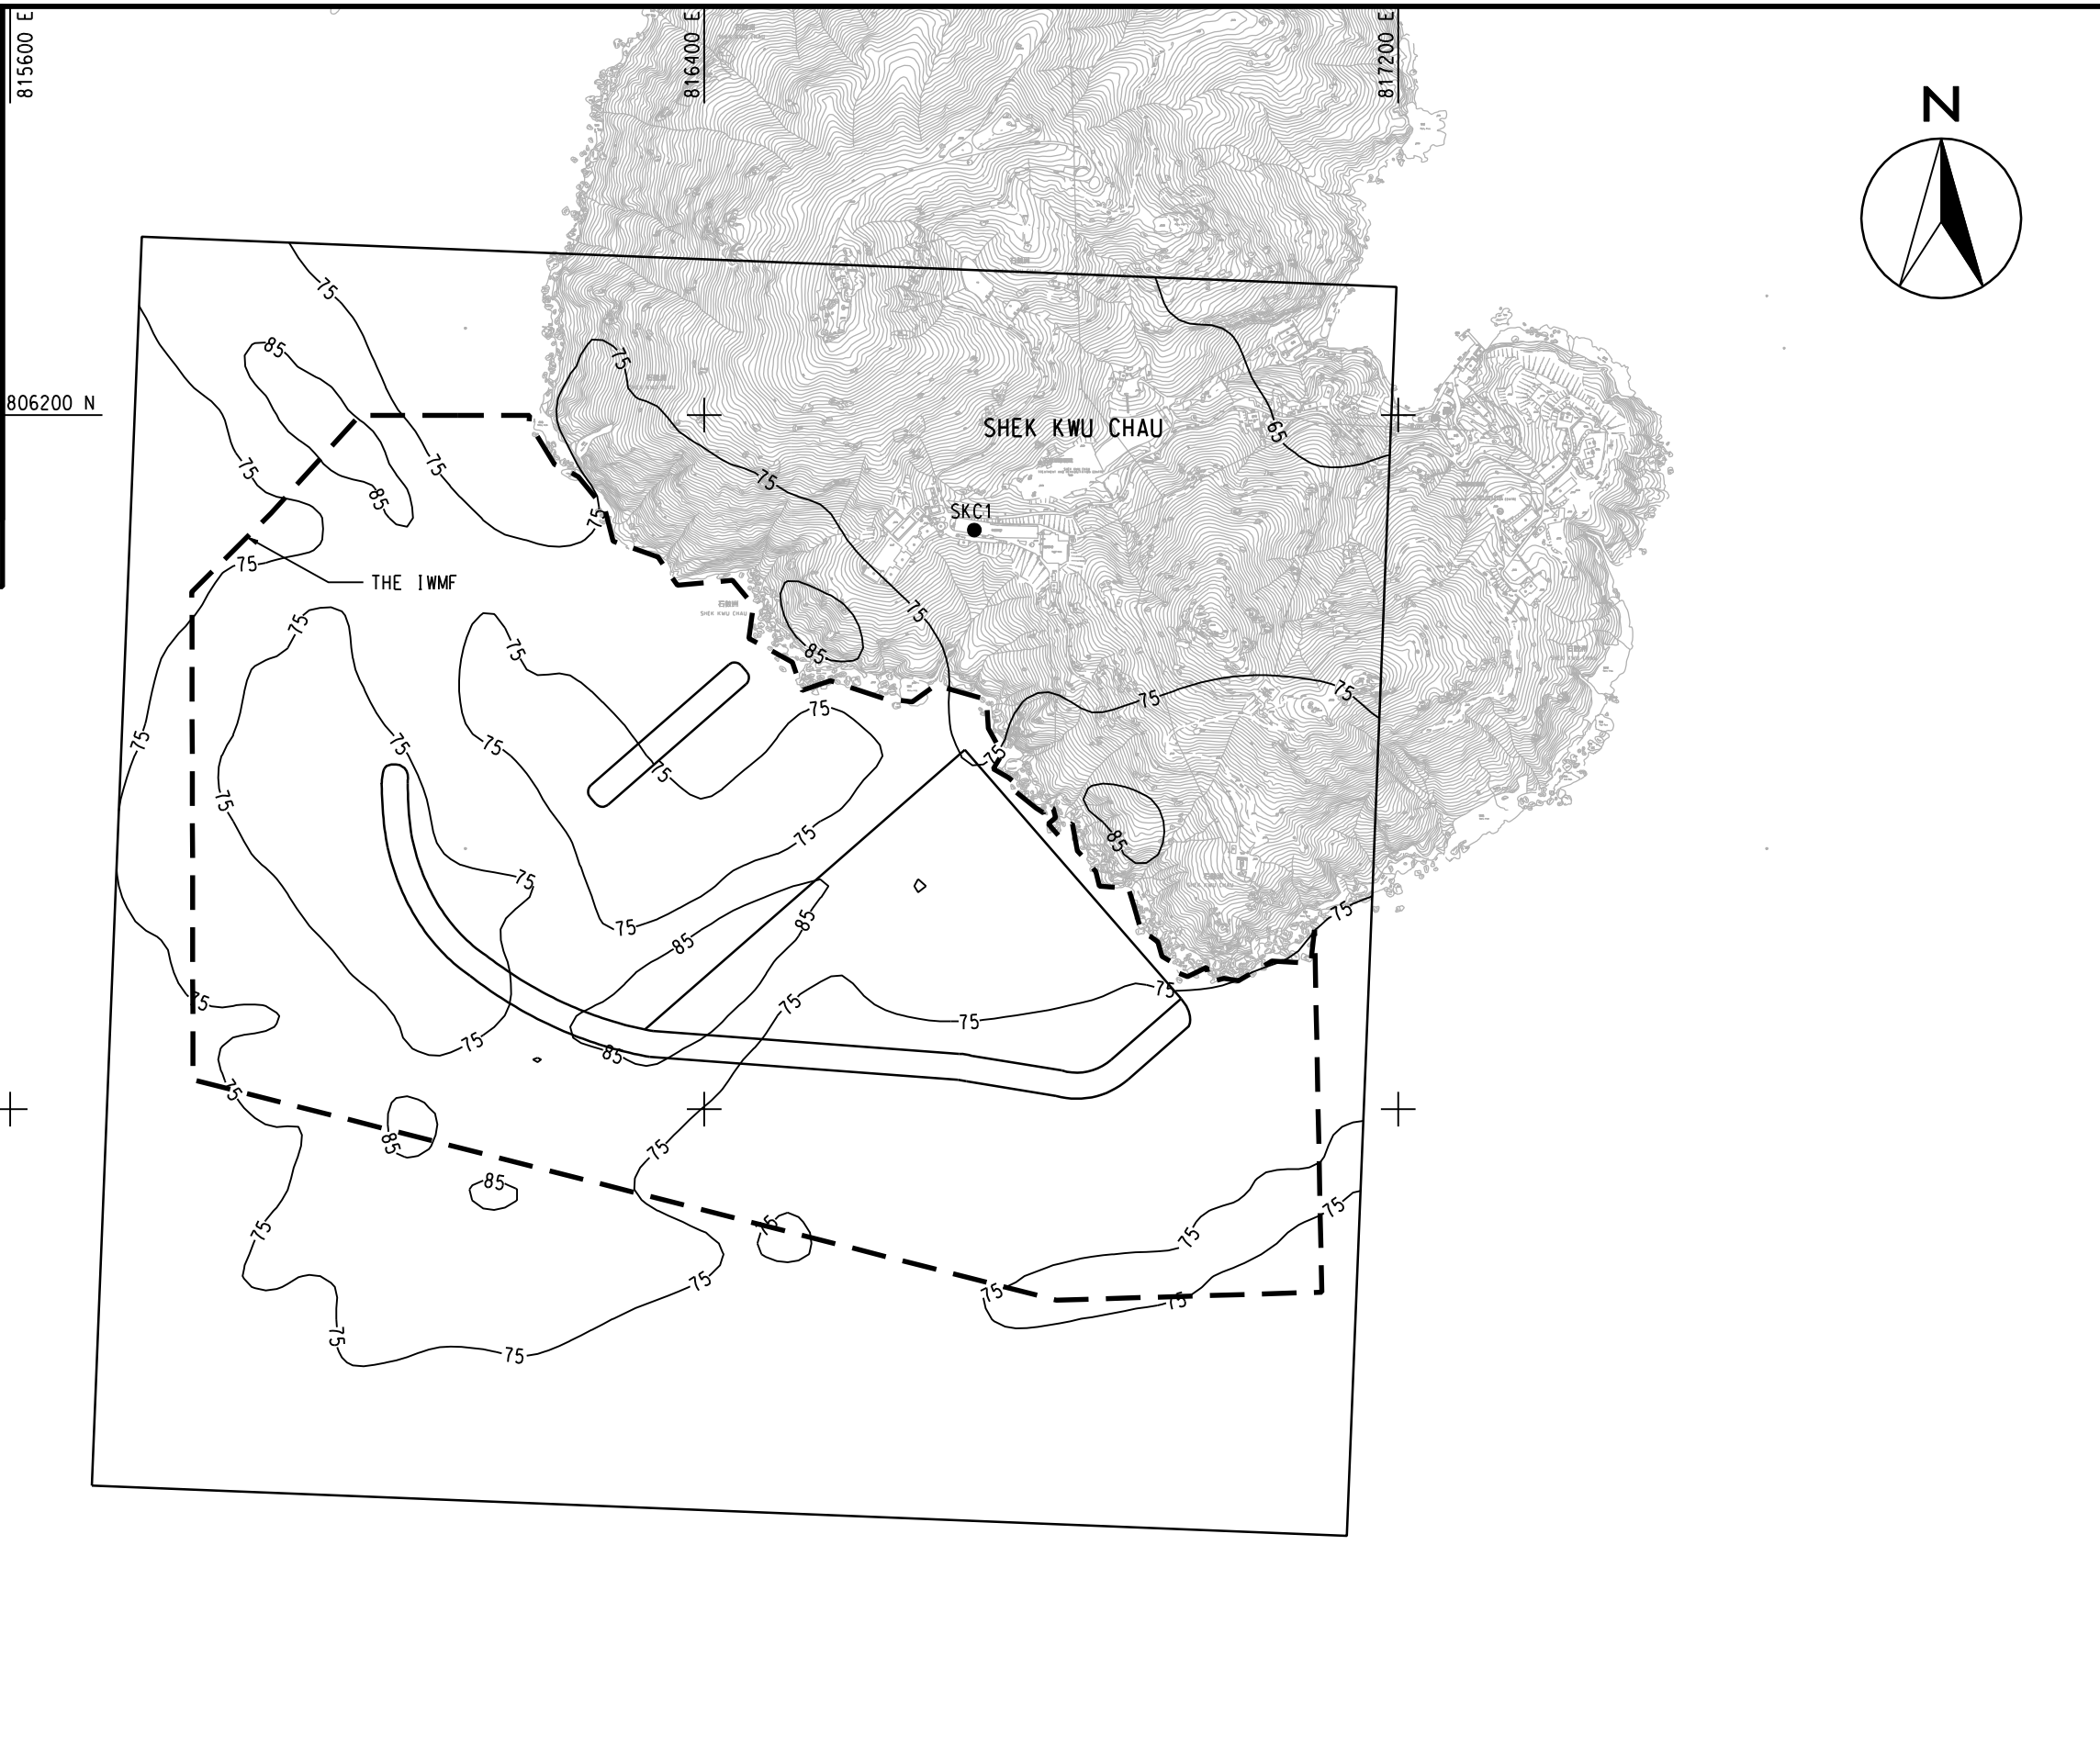


ENGINEERING INVESTIGATION AND ENVIRONMENTAL STUDIES FOR INTEGRATED WASTE MANAGEMENT FACILITIES PHASE I - FEASIBILITY STUDY




CONTOURS OF CUMULATIVE MAXIMUM DAILY AVERAGE NO₂ CONCENTRATION IN µg/m³
- SHEK KWU CHAU (ARTIFICIAL ISLAND NEAR SHEK KWU CHAU)

(SHEET 1 OF 7)

SCALE	A3 1:8000	DATE	DEC. 2010
CHECK	-	DRAWN	YJP
JOB No.	60051148	DRAWING No.	FIGURE 3b.4c
		REV	-

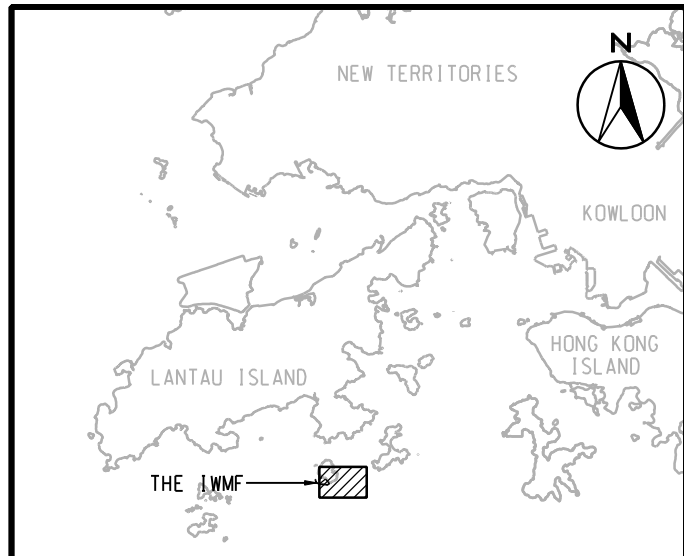

LOCATION PLAN
SCALE A3 1:500000

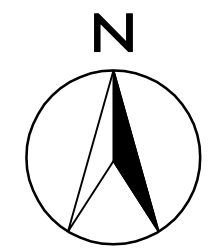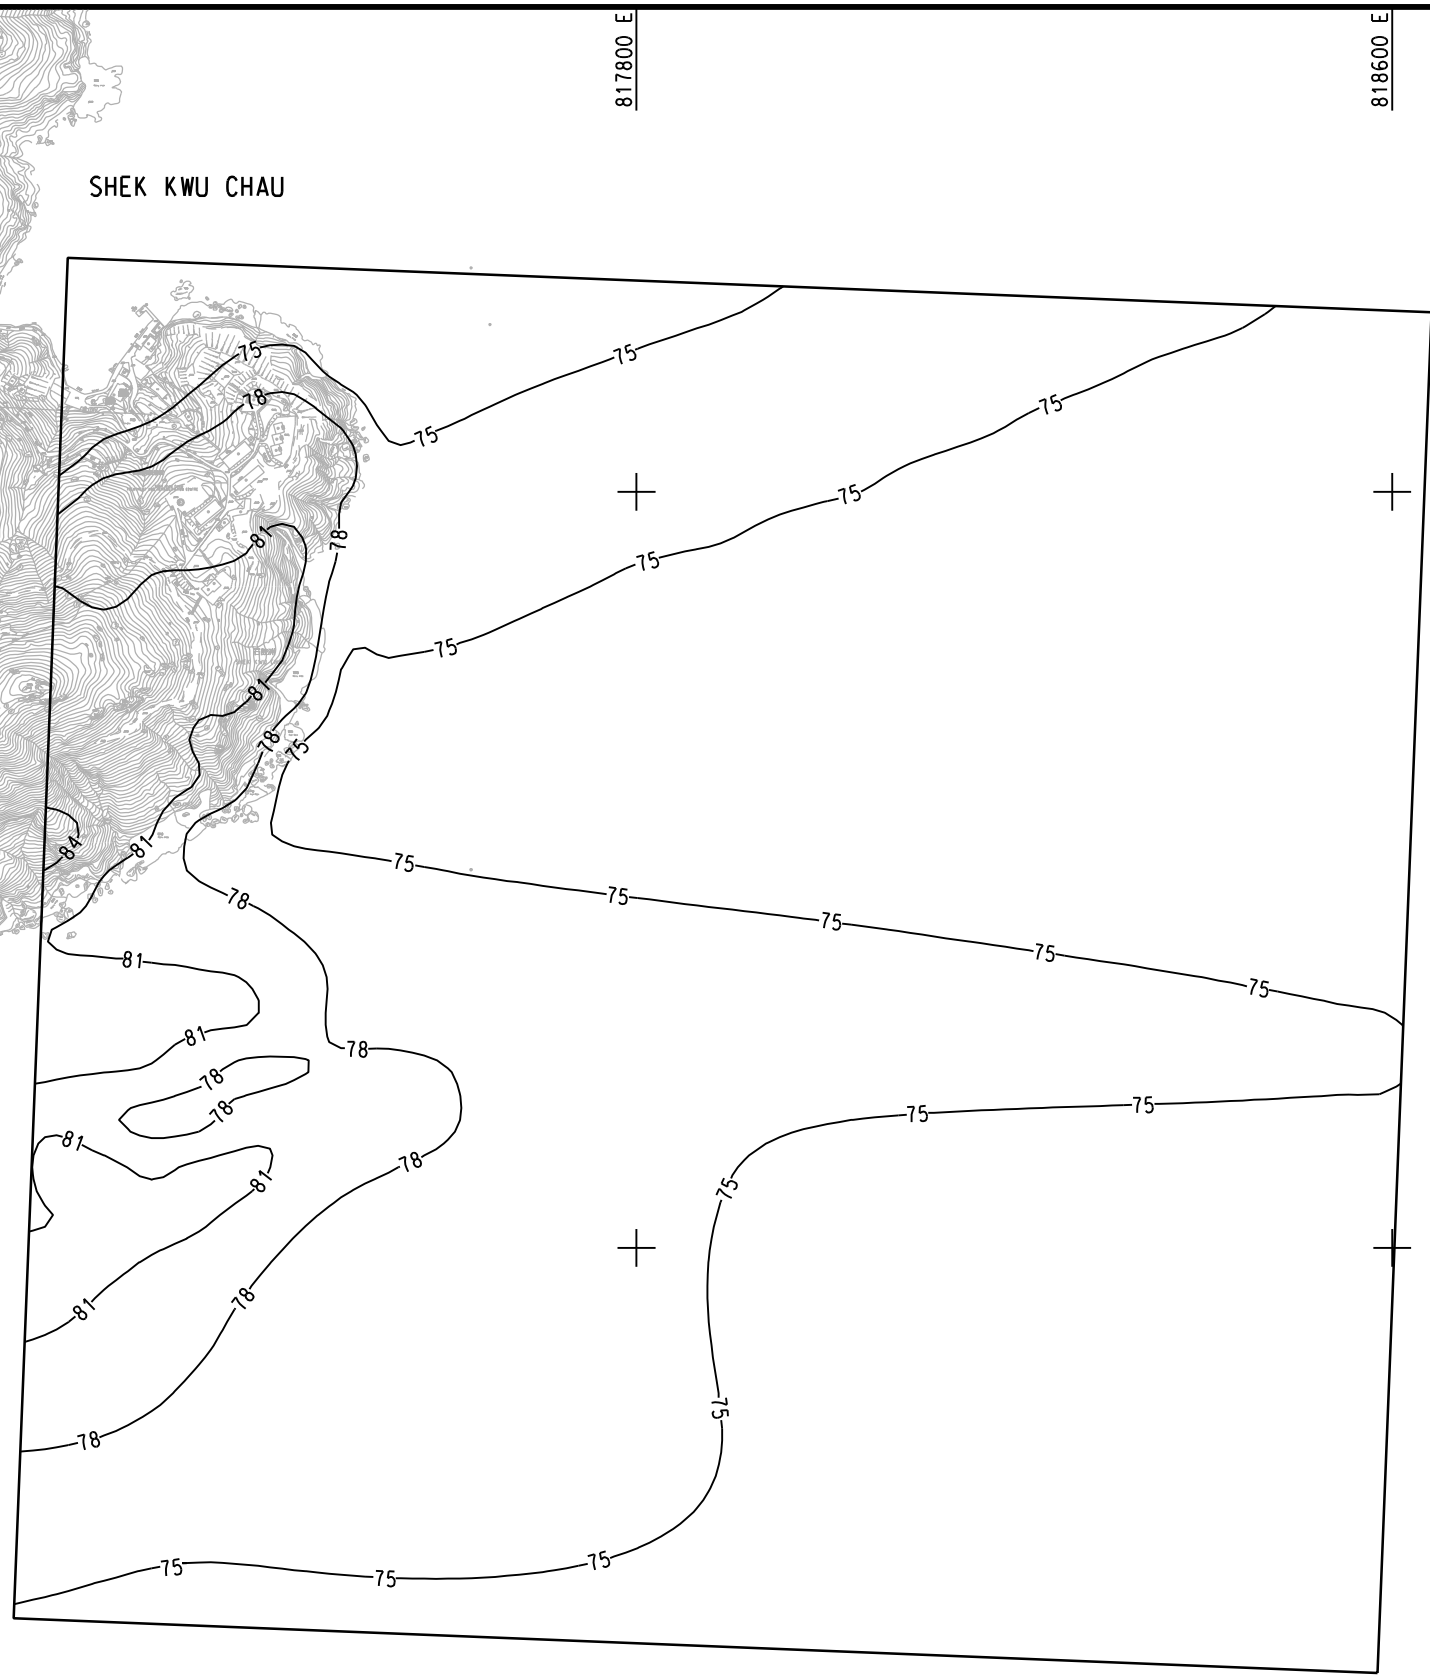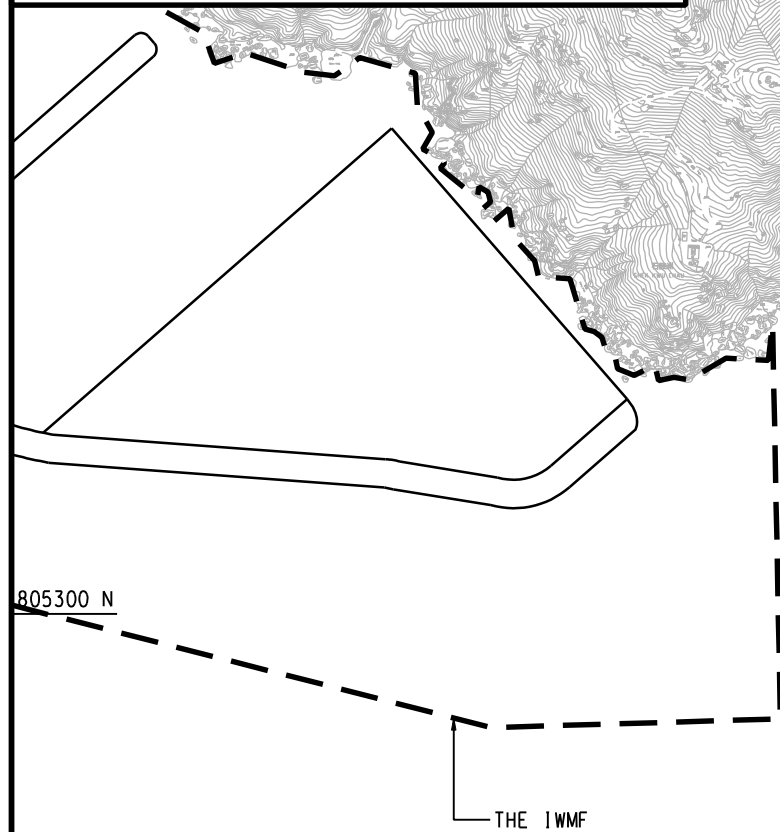

ENGINEERING INVESTIGATION AND ENVIRONMENTAL STUDIES FOR INTEGRATED WASTE MANAGEMENT FACILITIES PHASE I - FEASIBILITY STUDY


CONTOURS OF CUMULATIVE MAXIMUM DAILY AVERAGE NO₂ CONCENTRATION IN µg/m³
- SHEK KWU CHAU (ARTIFICIAL ISLAND NEAR SHEK KWU CHAU)

(SHEET 2 OF 7)




SCALE	A3 1:8000	DATE	DEC. 2010
CHECK	-	DRAWN	DXL
JOB No.	60051148	DRAWING No.	FIGURE 3b.4d
		REV	-

DATE: 2011-1-12 WUY

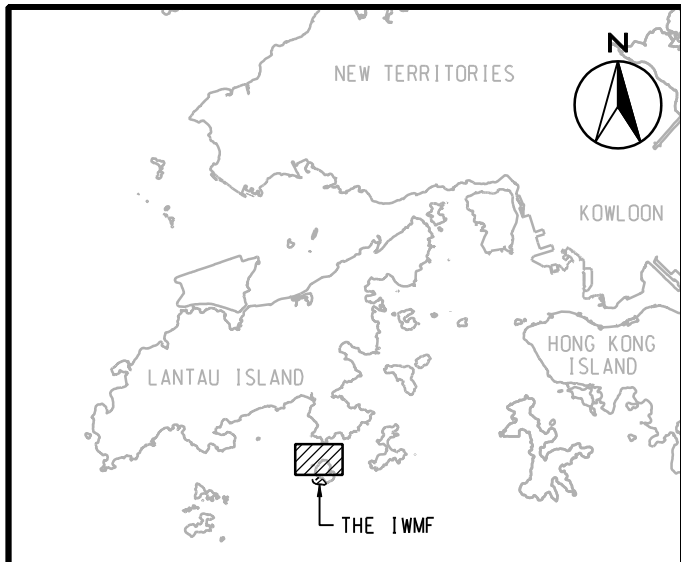

LOCATION PLAN
SCALE A3 1:500000

807600 N

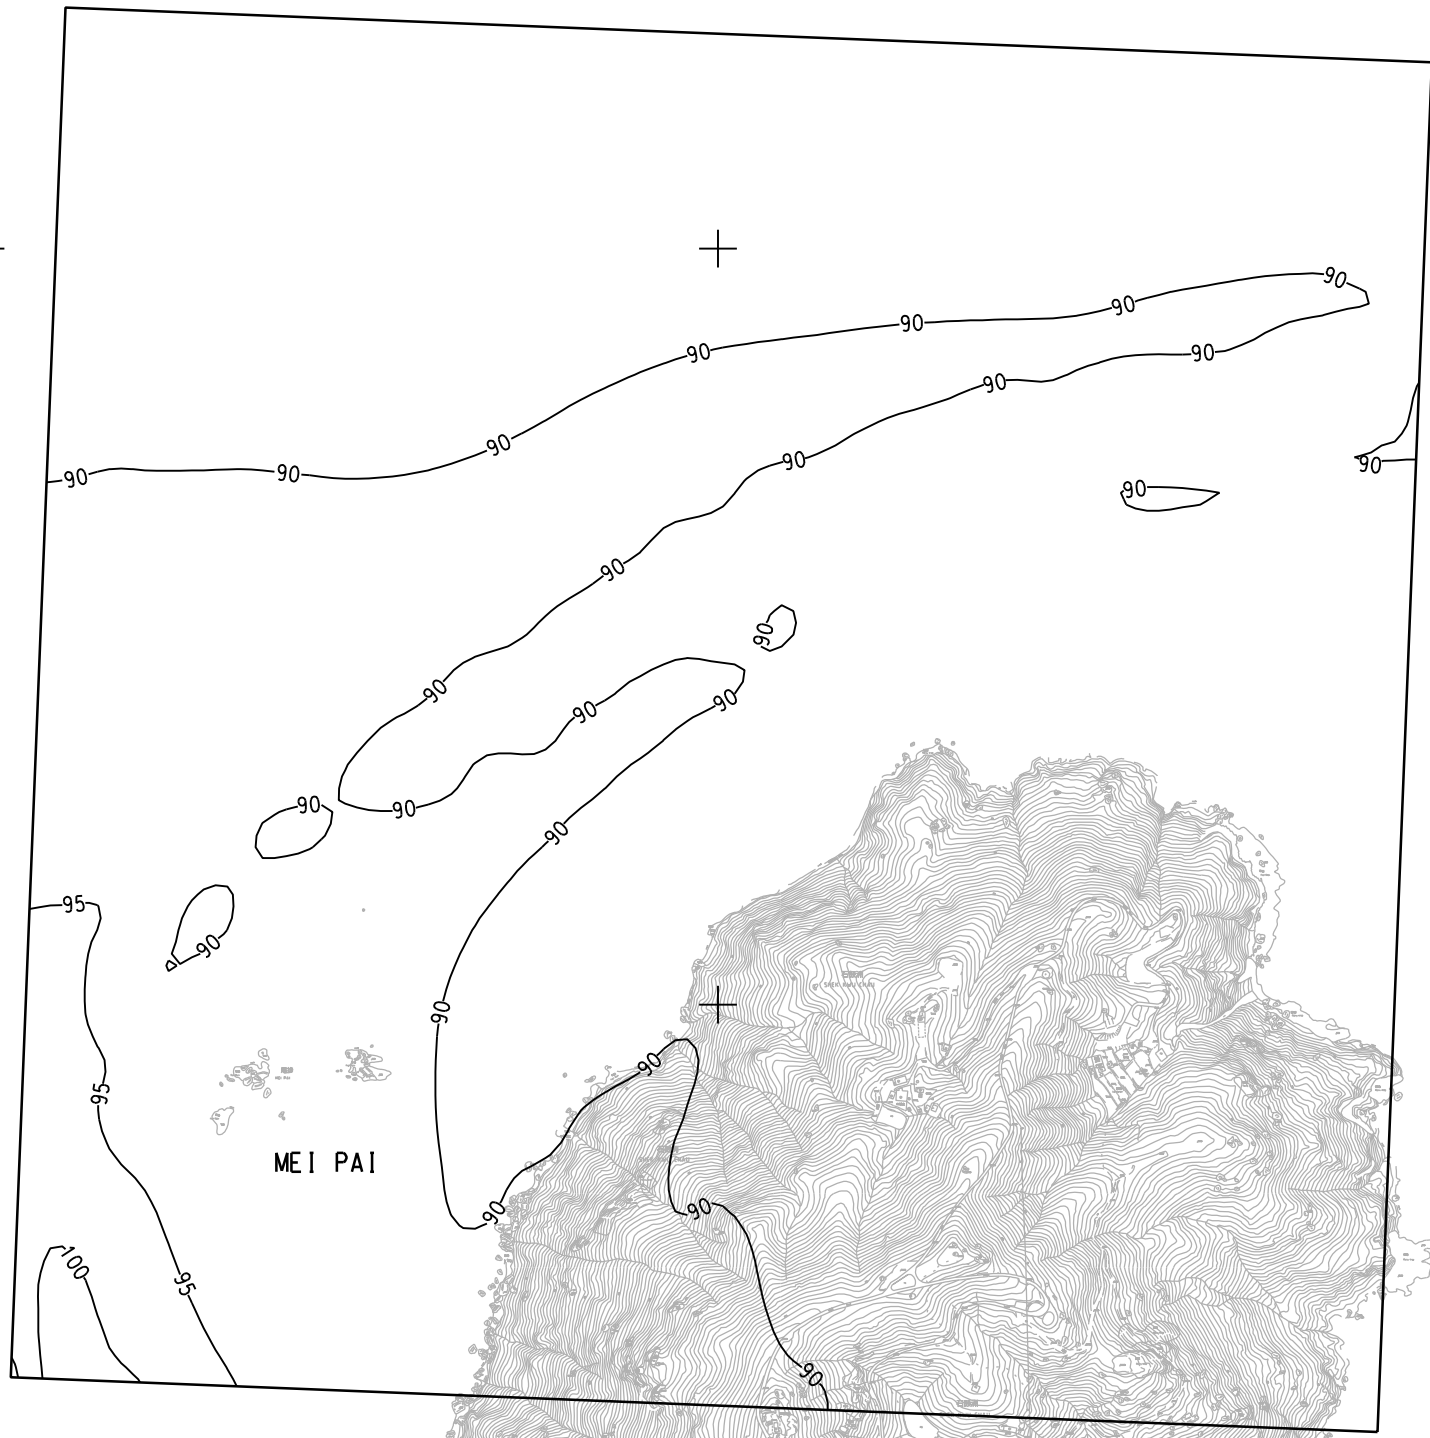

806800 N

THE IWMF

SHEK KWU CHAU

DATE: 2011-1-12 WUY





ENGINEERING INVESTIGATION AND ENVIRONMENTAL STUDIES FOR INTEGRATED WASTE MANAGEMENT FACILITIES PHASE I - FEASIBILITY STUDY

CONTOURS OF CUMULATIVE MAXIMUM DAILY AVERAGE NO₂ CONCENTRATION IN µg/m³
- SHEK KWU CHAU (ARTIFICIAL ISLAND NEAR SHEK KWU CHAU)

(SHEET 3 OF 7)

SCALE	A3 1:8000	DATE	DEC. 2010
CHECK	-	DRAWN	DXL
JOB No.	60051148	DRAWING No.	FIGURE 3b.4d
		REV	-

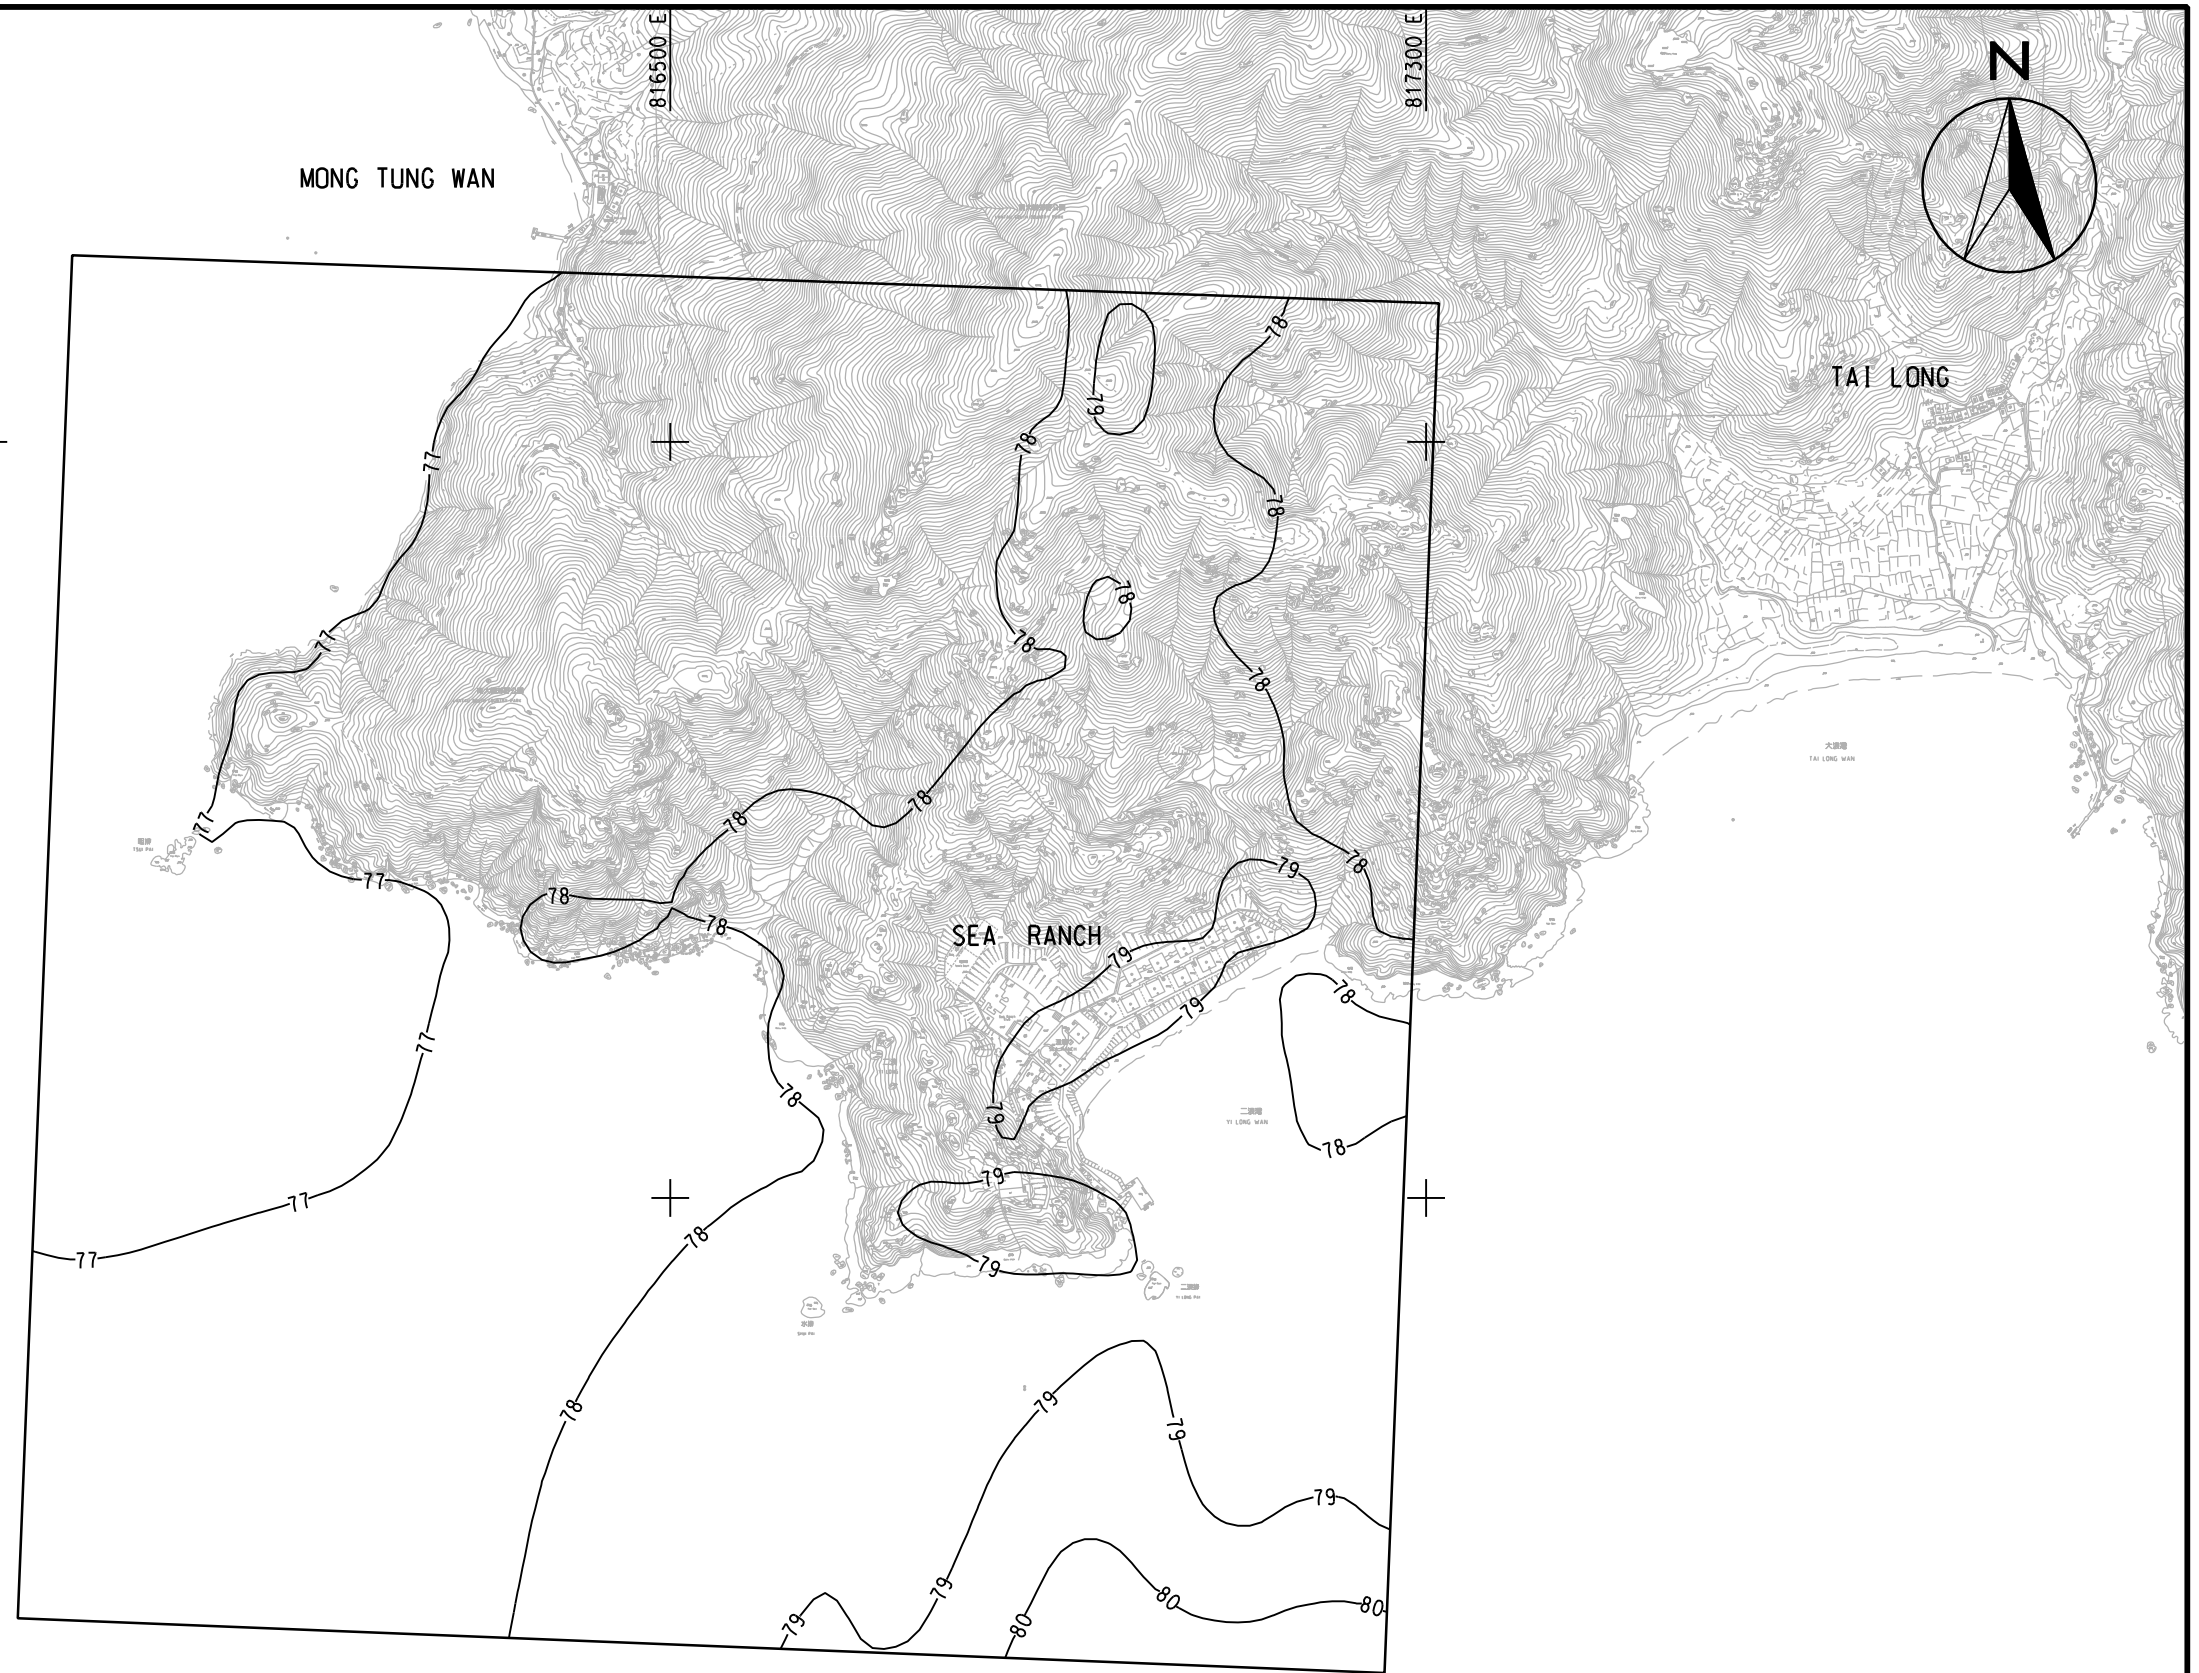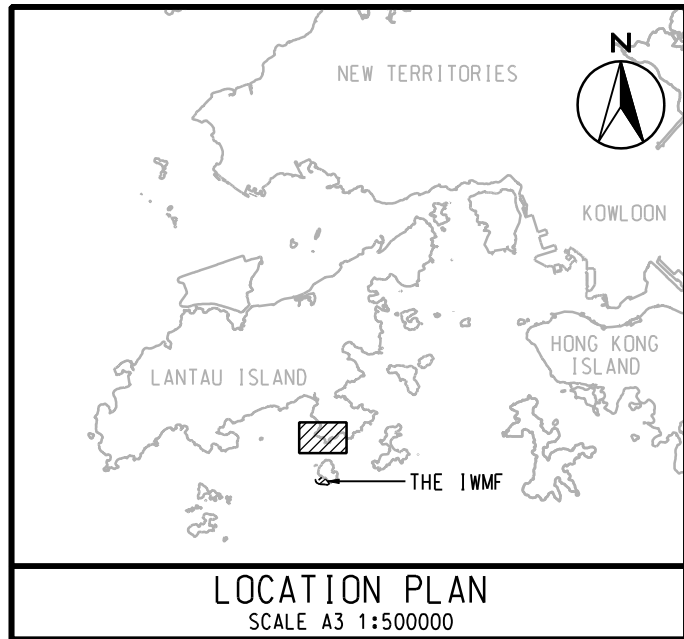

DATE: 2011-1-12
FENGKX




ENGINEERING INVESTIGATION AND ENVIRONMENTAL STUDIES FOR INTEGRATED WASTE MANAGEMENT FACILITIES PHASE I - FEASIBILITY STUDY


CONTOURS OF CUMULATIVE MAXIMUM DAILY AVERAGE NO₂ CONCENTRATION IN µg/m³
- SHEK KWU CHAU (ARTIFICIAL ISLAND NEAR SHEK KWU CHAU)

(SHEET 4 OF 7)

SCALE	A3 1:8000	DATE	DEC. 2010
CHECK	-	DRAWN	DXL
JOB No.	60051148	DRAWING No.	FIGURE 3b.4d
		REV	-

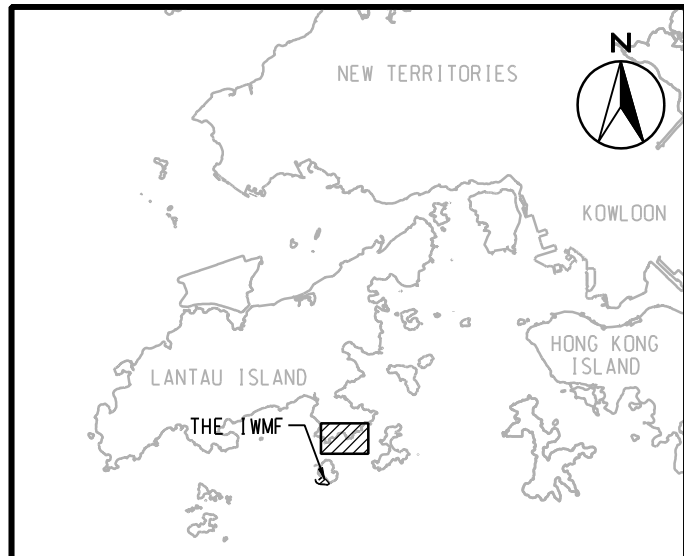

LOCATION PLAN
SCALE A3 1:500000

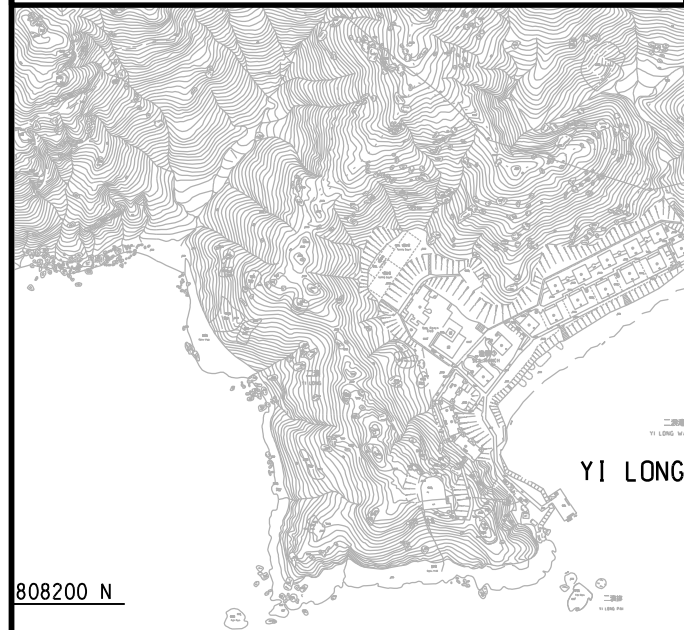

YI LONG WAN



TAI LONG

DATE: 2011-1-12 FENGKX




ENGINEERING INVESTIGATION AND ENVIRONMENTAL STUDIES FOR INTEGRATED WASTE MANAGEMENT FACILITIES PHASE I - FEASIBILITY STUDY

CONTOURS OF CUMULATIVE MAXIMUM DAILY AVERAGE NO₂ CONCENTRATION IN µg/m³
- SHEK KWU CHAU (ARTIFICIAL ISLAND NEAR SHEK KWU CHAU)


(SHEET 5 OF 7)

SCALE	A3 1:8000	DATE	DEC. 2010
CHECK	-	DRAWN	YJP
JOB No.	60051148	DRAWING No.	FIGURE 3b.4d
		REV	-

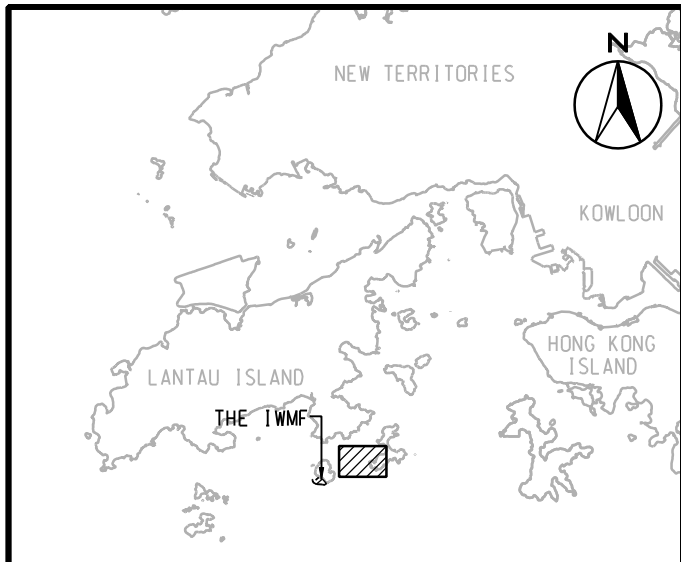

LOCATION PLAN
SCALE A3 1:500000

807500 N

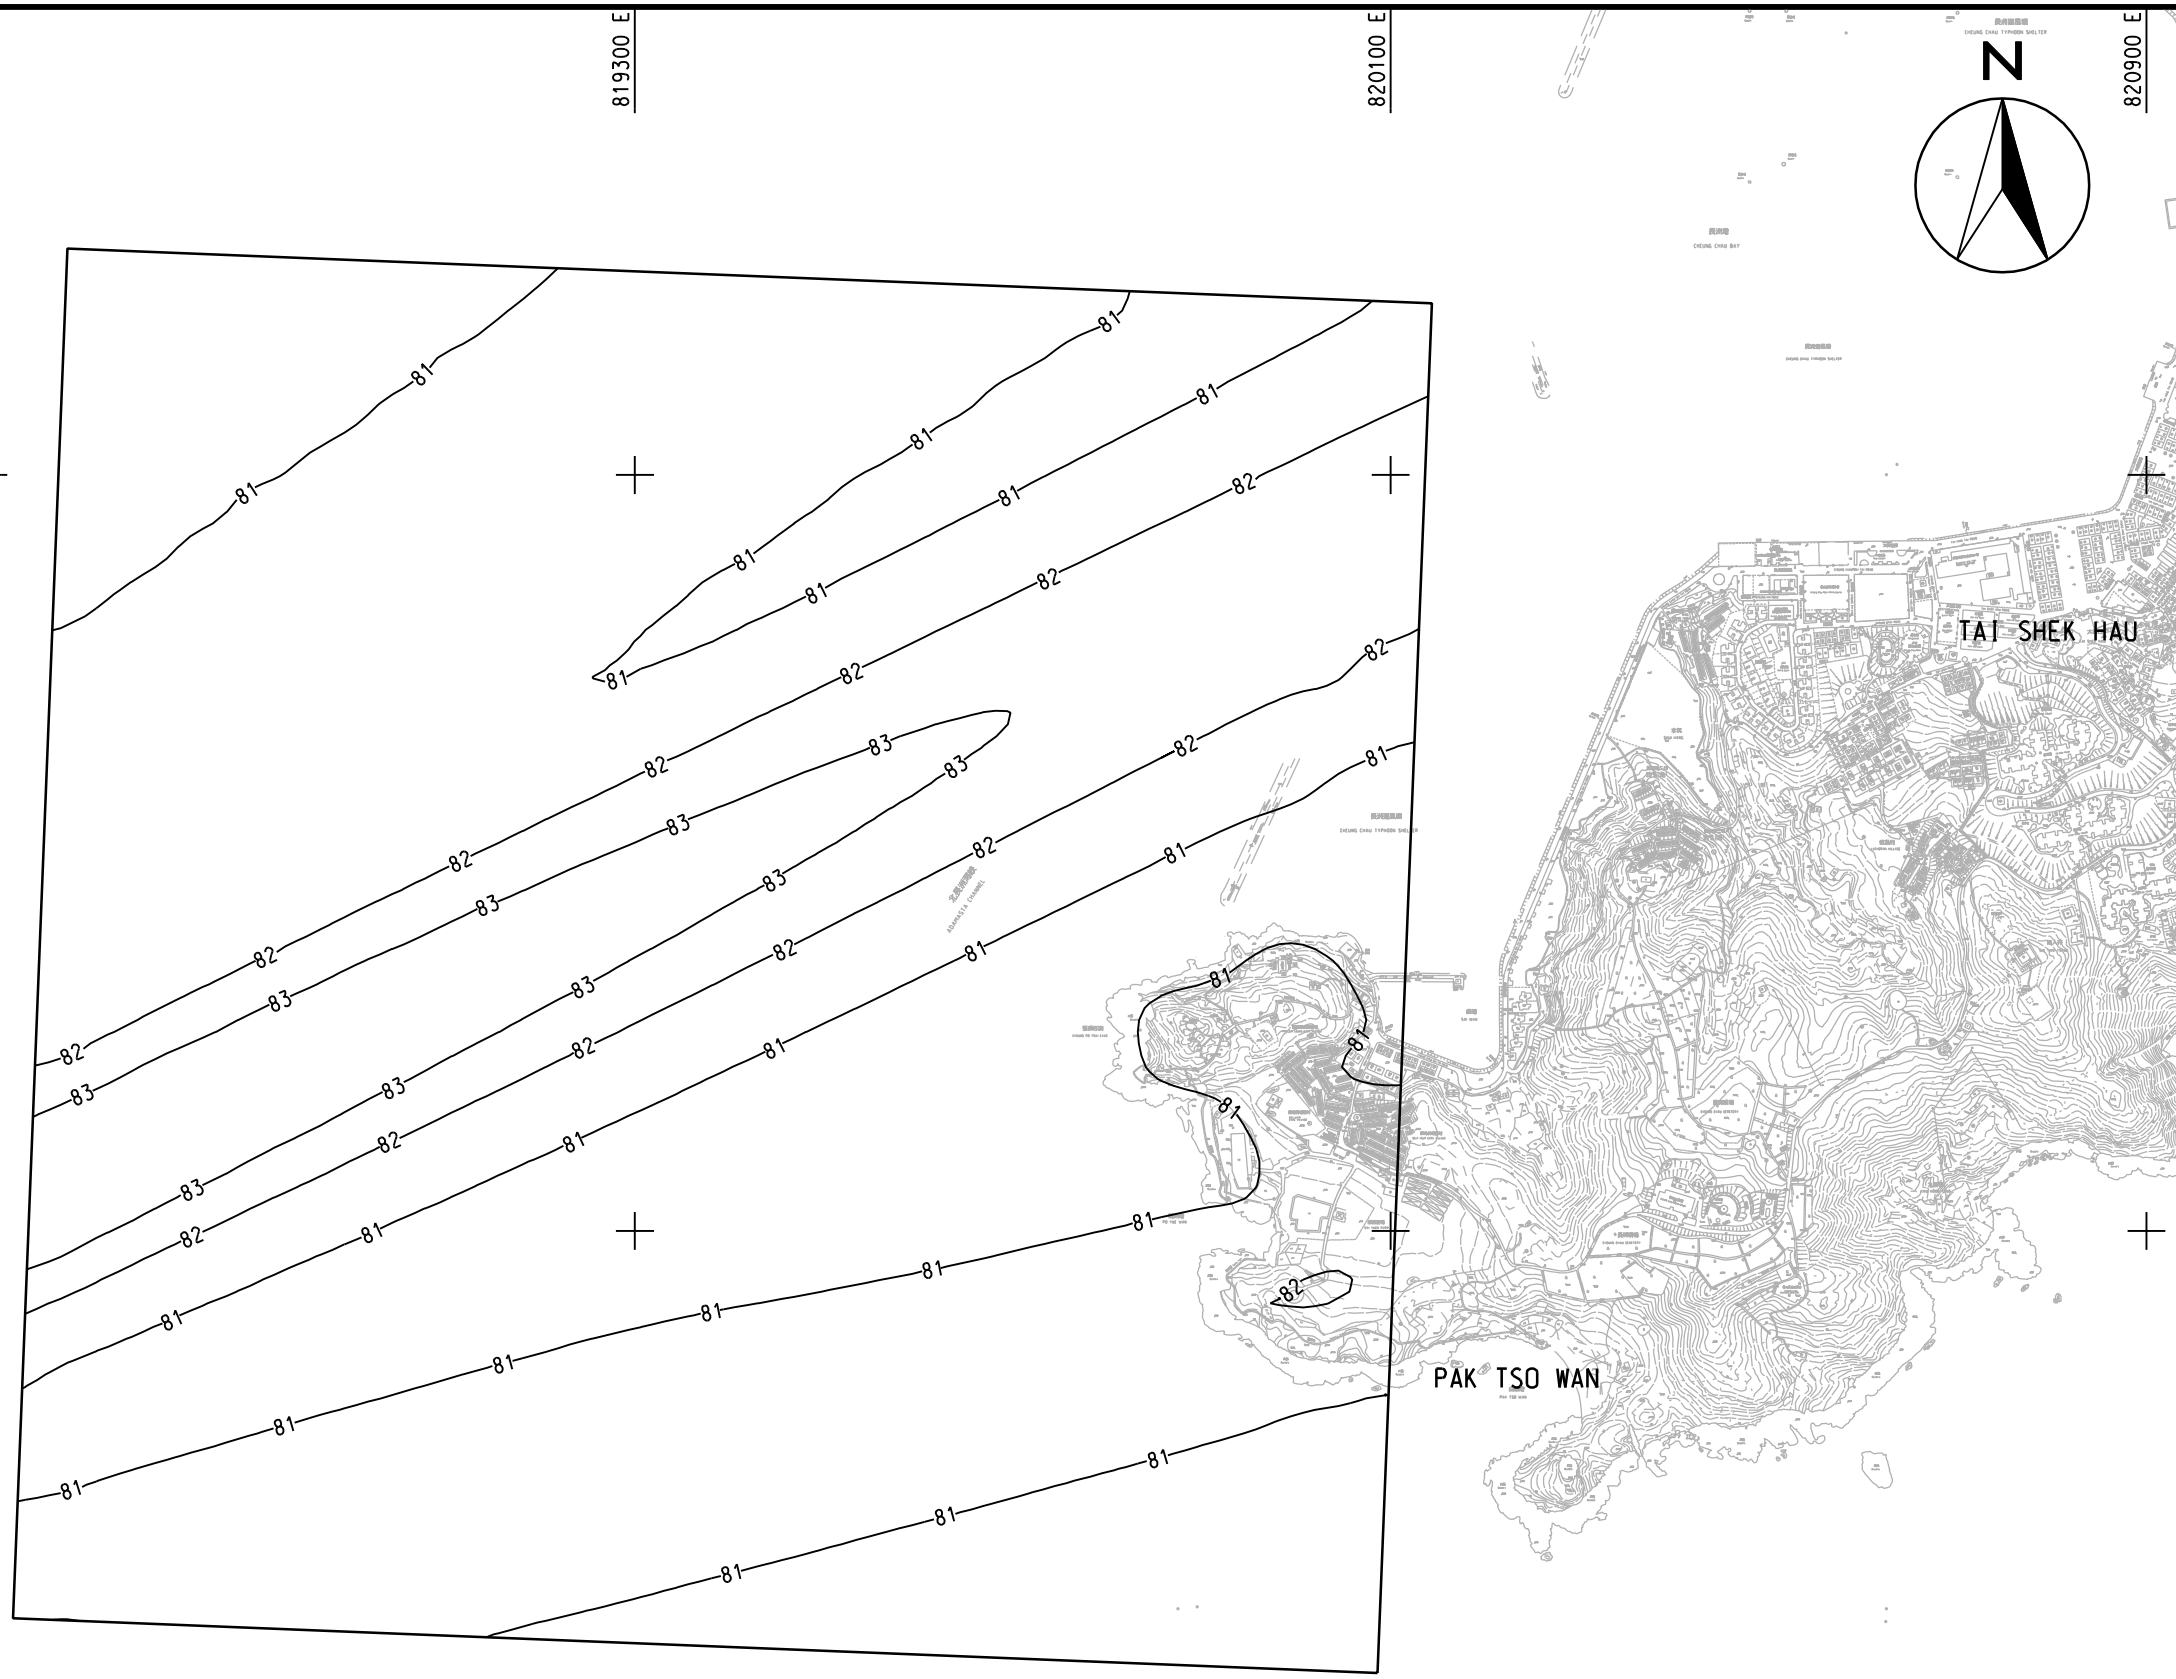

806700 N



DATE: 2011-1-12 FENGKX



ENGINEERING INVESTIGATION AND ENVIRONMENTAL STUDIES FOR INTEGRATED WASTE MANAGEMENT FACILITIES PHASE I - FEASIBILITY STUDY
 CONTOURS OF CUMULATIVE MAXIMUM DAILY AVERAGE NO₂ CONCENTRATION IN µg/m³
 - SHEK KWU CHAU (ARTIFICIAL ISLAND NEAR SHEK KWU CHAU)

(SHEET 6 OF 7)

SCALE	A3 1:8000	DATE	DEC. 2010
CHECK	-	DRAWN	DXL
JOB No.	60051148	DRAWING No.	FIGURE 3b.4d
		REV	-

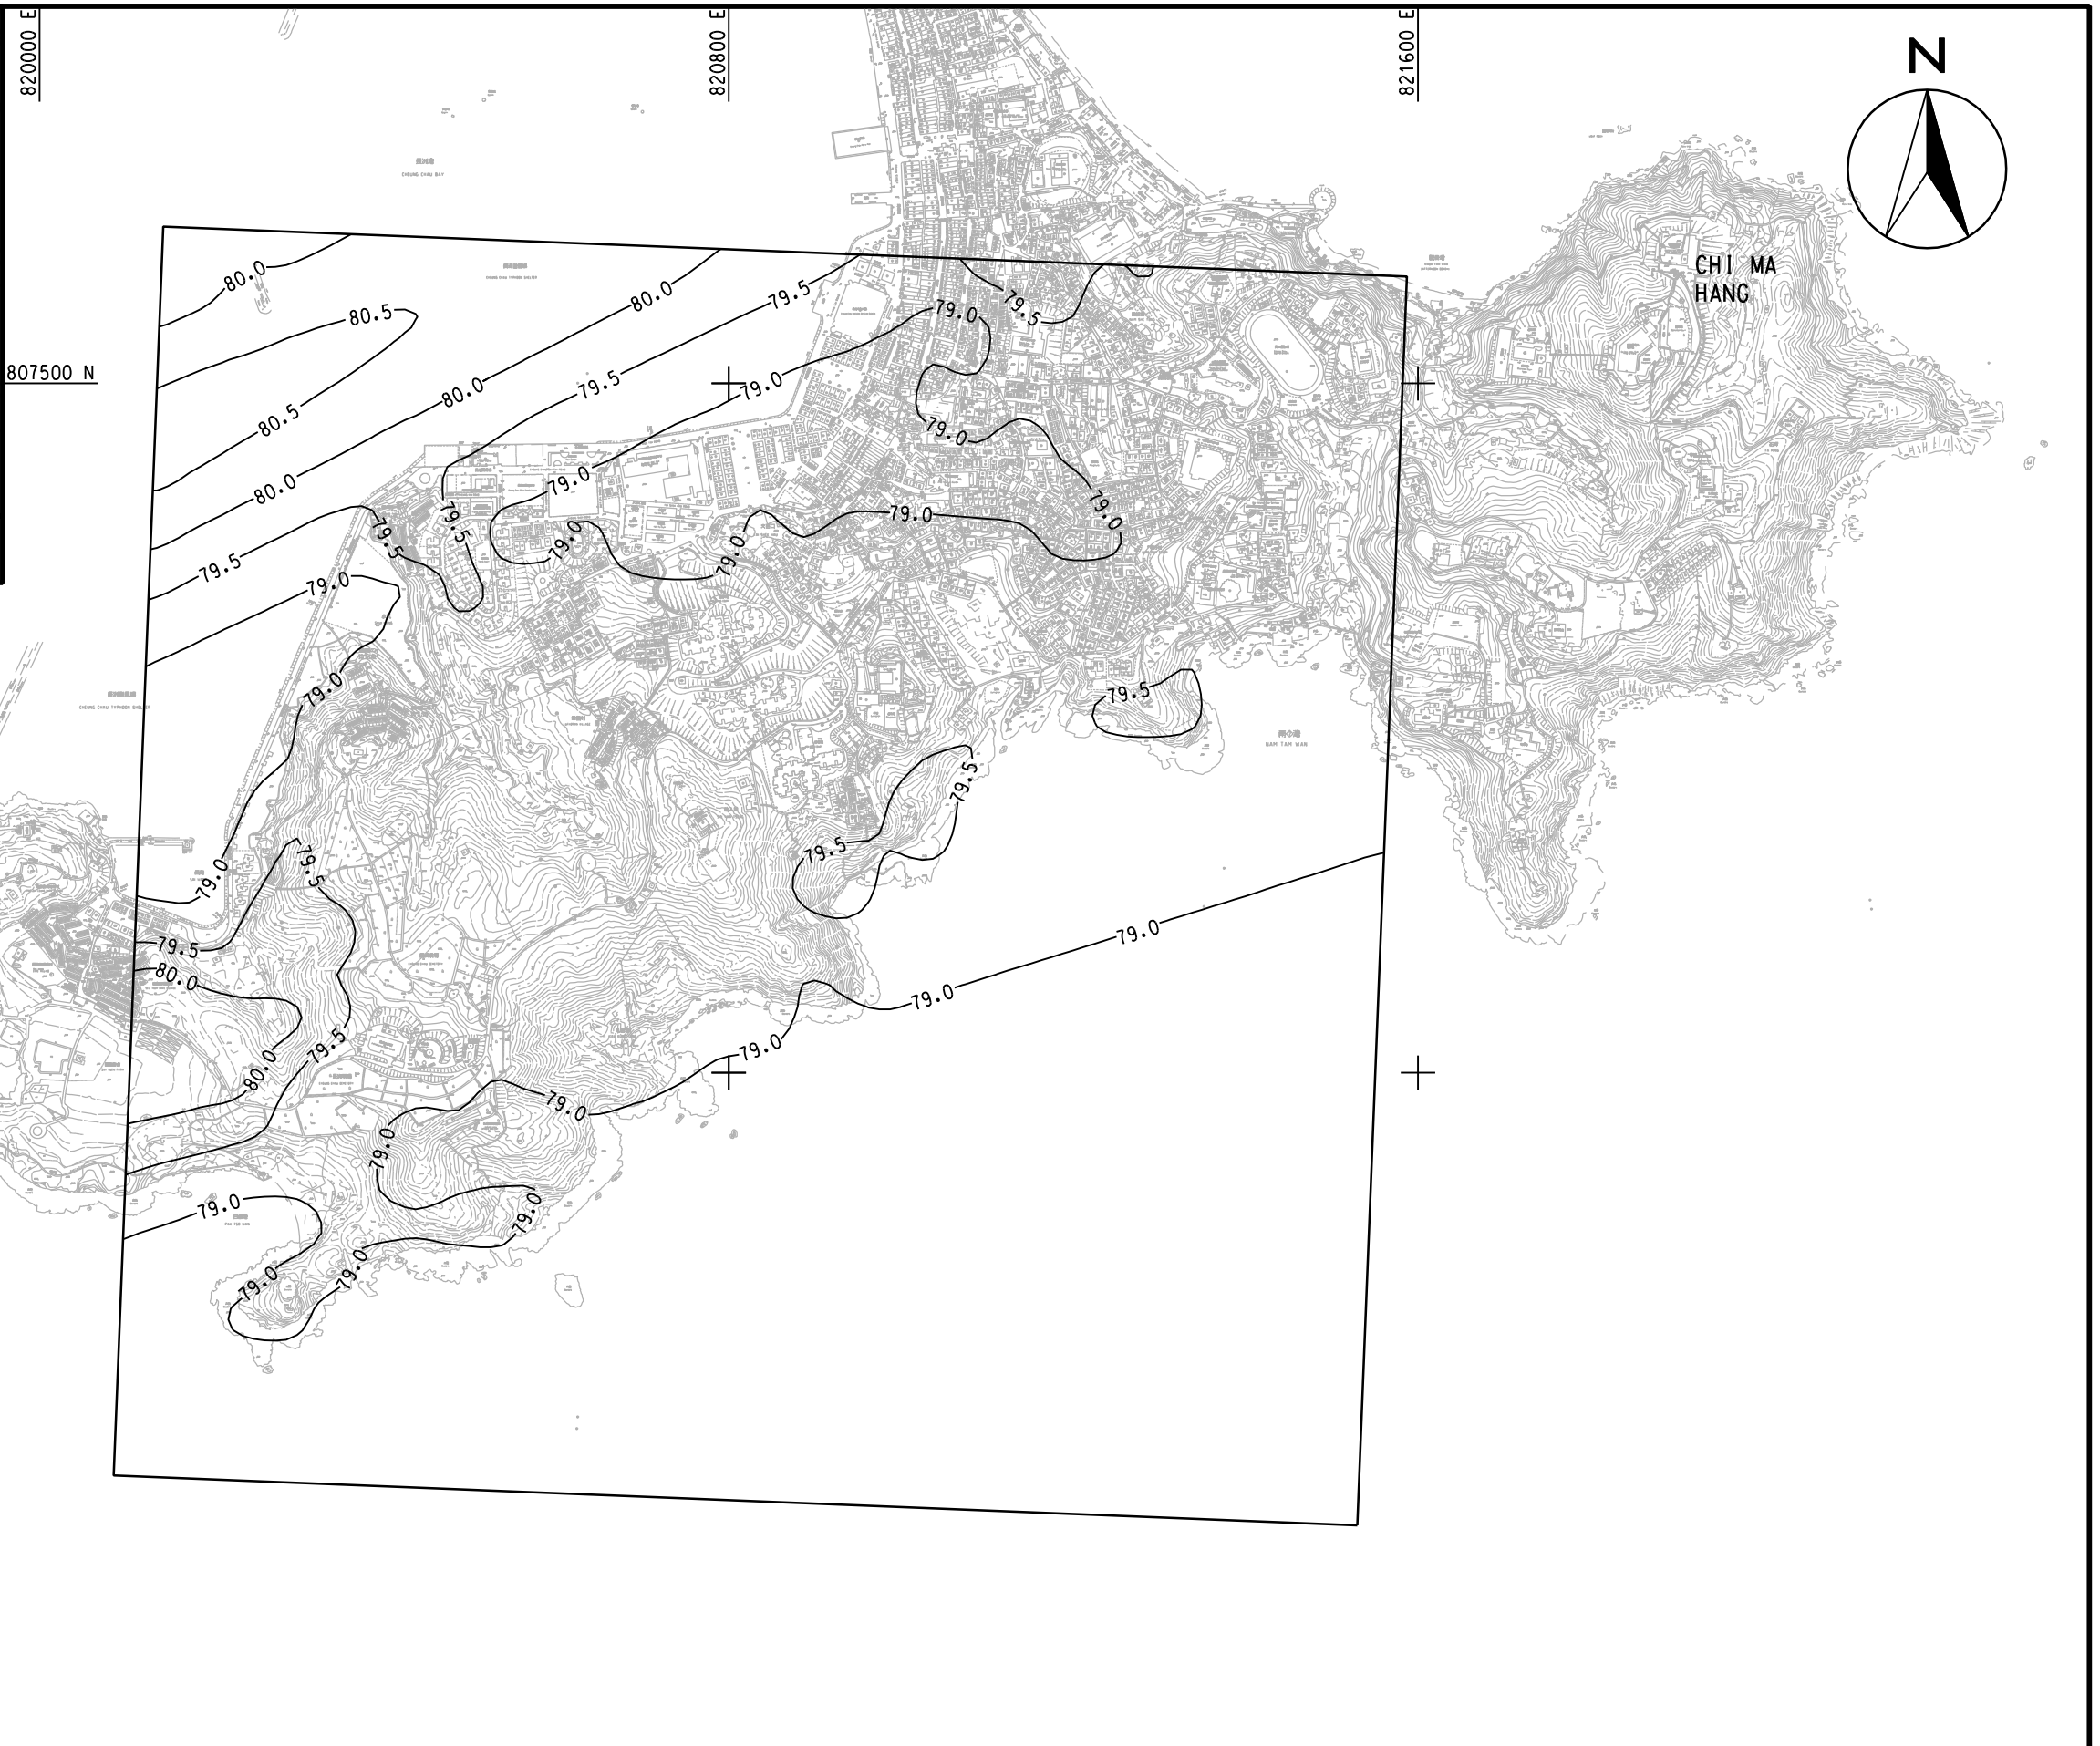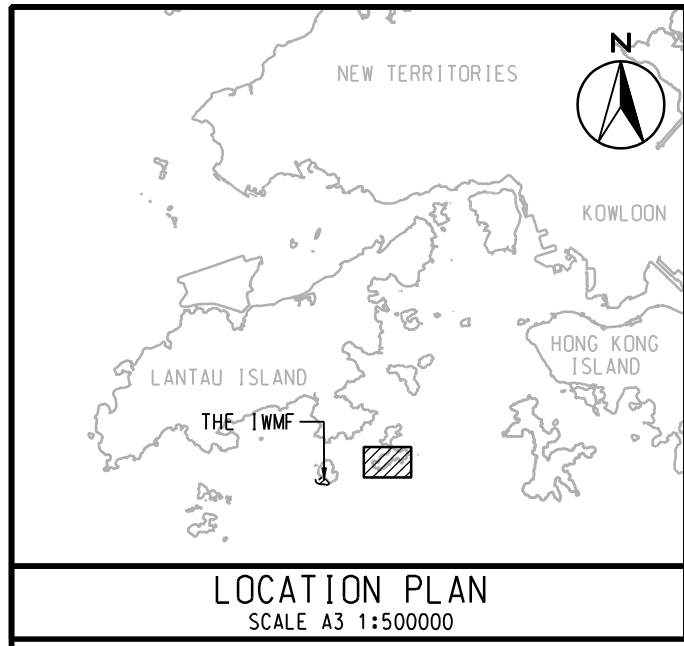

DATE: 2011-1-12
FENGKX



ENGINEERING INVESTIGATION AND ENVIRONMENTAL STUDIES FOR INTEGRATED WASTE MANAGEMENT FACILITIES PHASE I - FEASIBILITY STUDY
 CONTOURS OF CUMULATIVE MAXIMUM DAILY AVERAGE NO₂ CONCENTRATION IN µg/m³
 - SHEK KWU CHAU (ARTIFICIAL ISLAND NEAR SHEK KWU CHAU)

(SHEET 7 OF 7)

SCALE	A3 1:8000	DATE	DEC. 2010
CHECK	-	DRAWN	DXL
JOB No.	60051148	DRAWING No.	FIGURE 3b.4d
		REV	-