


LOCATION PLAN
SCALE A3 1:500000



DATE: 2011-1-12 WUY

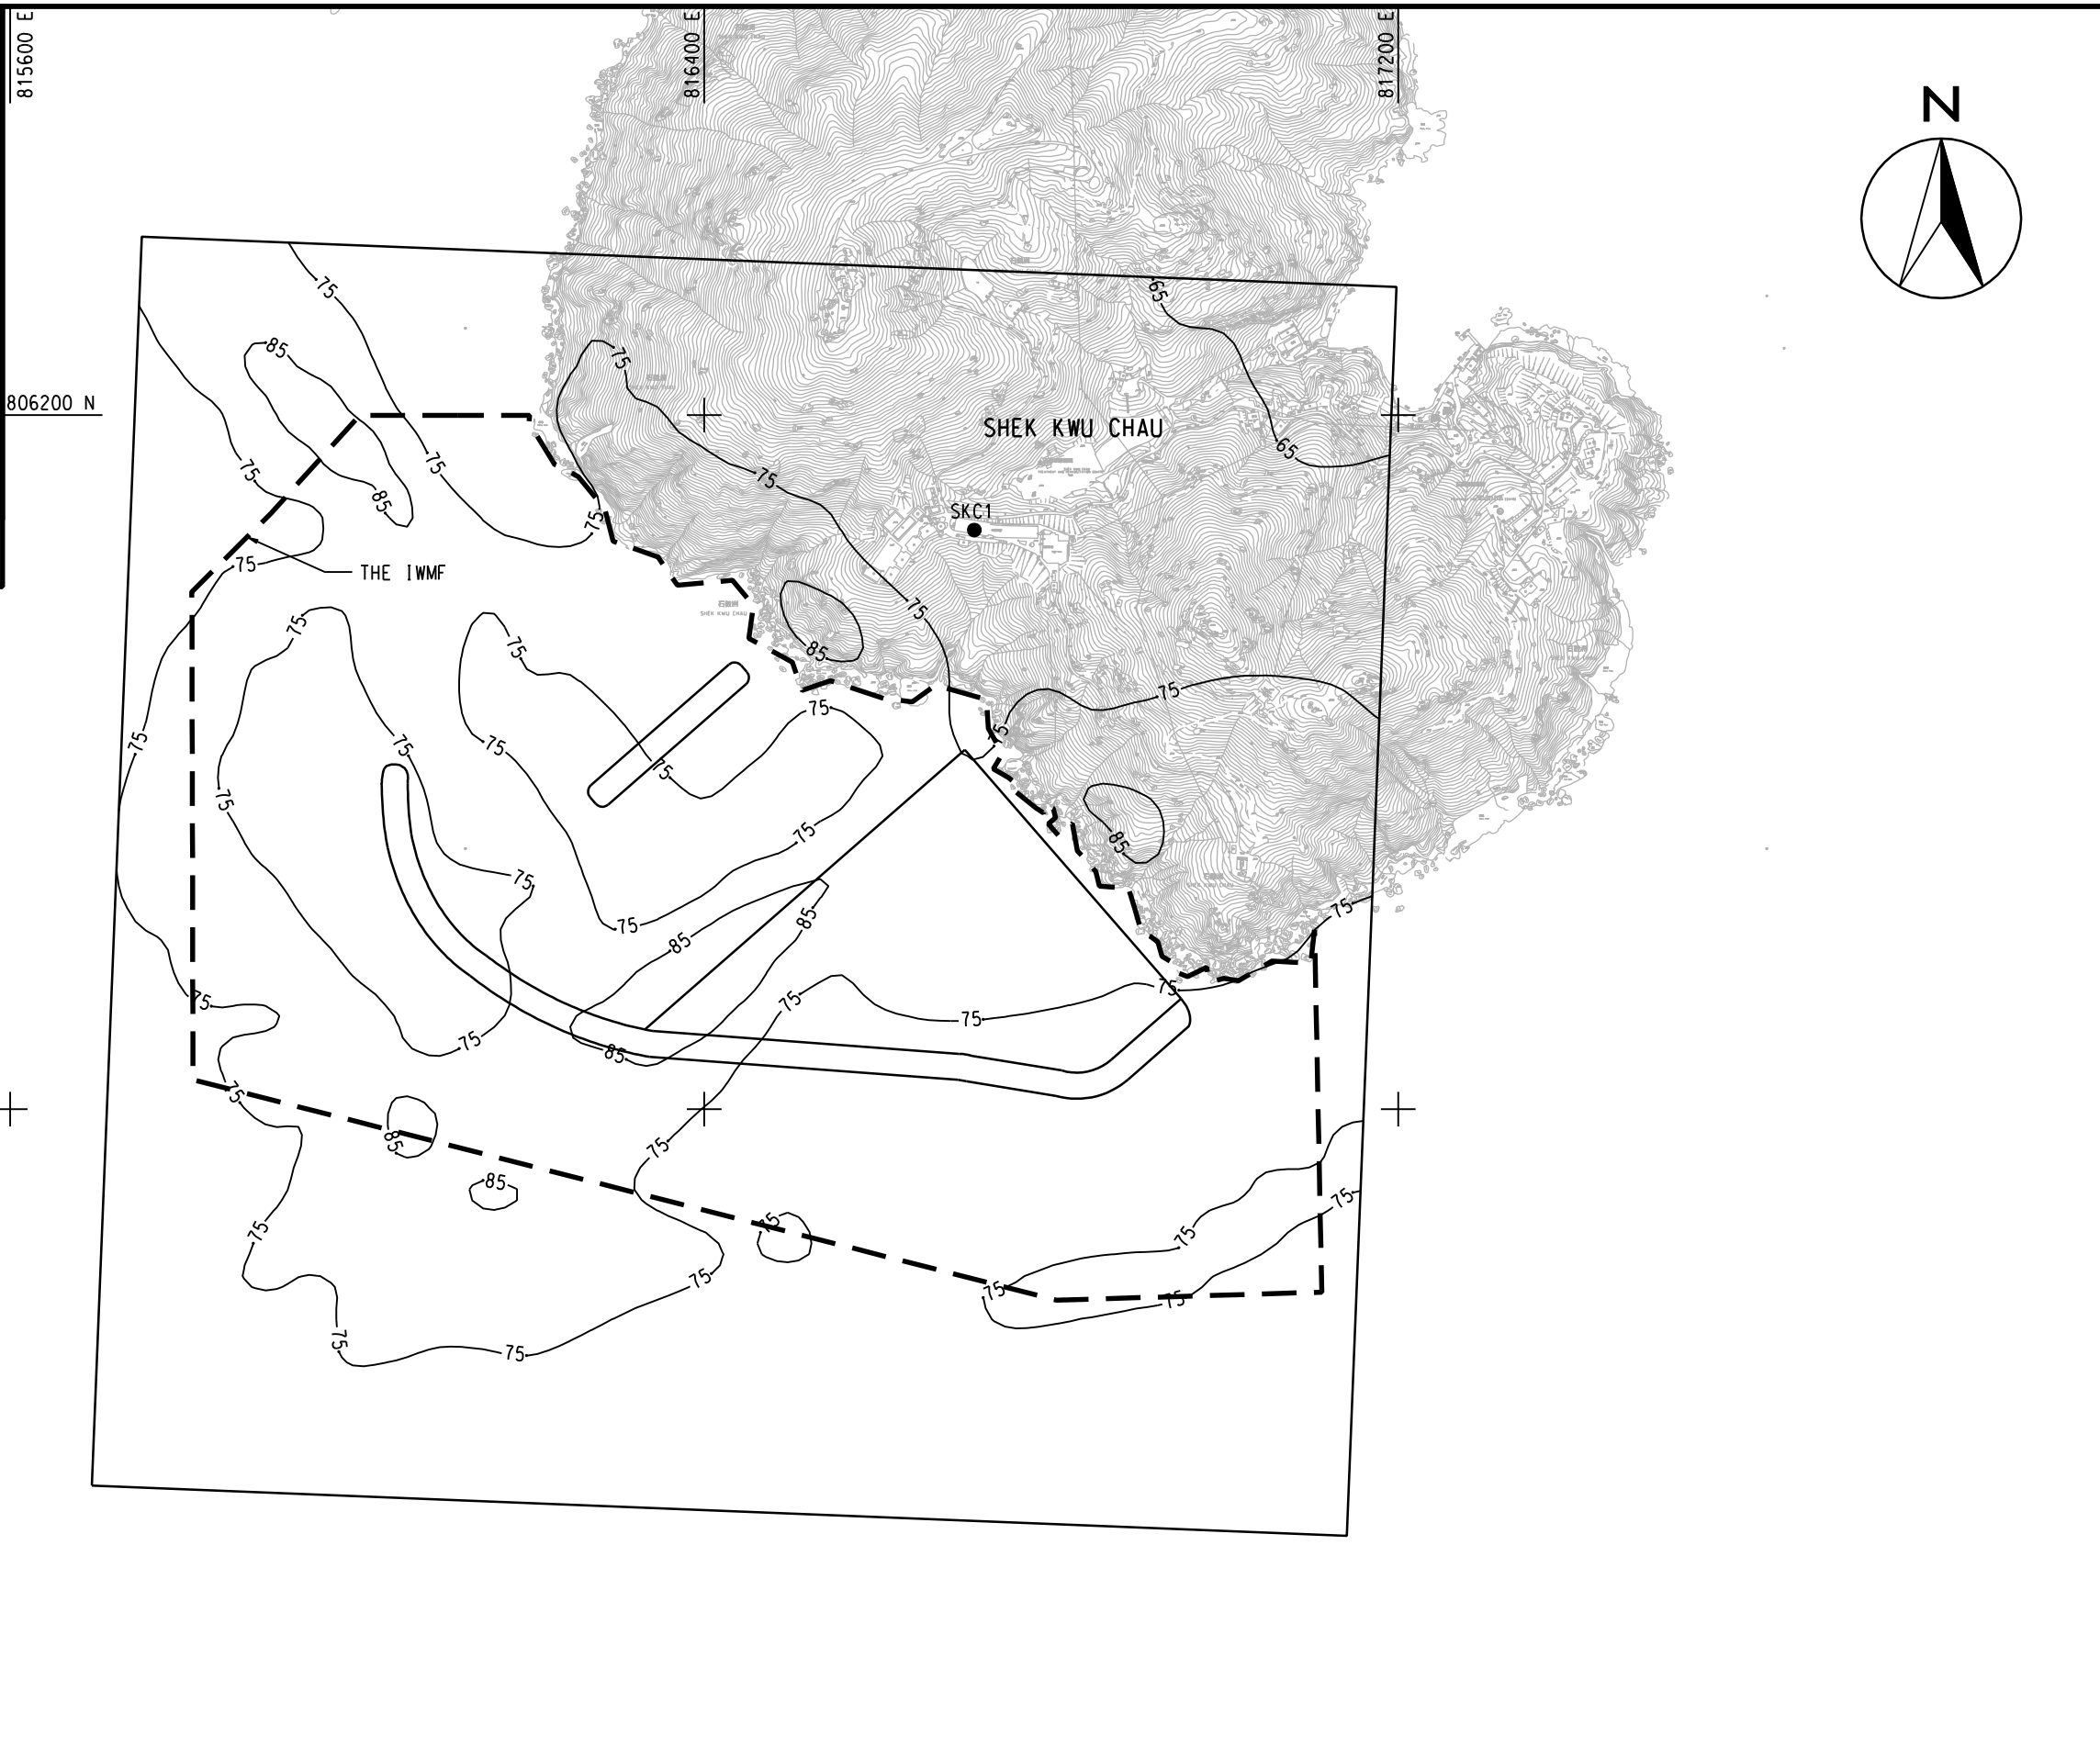


ENGINEERING INVESTIGATION AND ENVIRONMENTAL STUDIES FOR INTEGRATED WASTE MANAGEMENT FACILITIES PHASE I - FEASIBILITY STUDY



CONTOURS OF CUMULATIVE MAXIMUM DAILY AVERAGE NO₂ CONCENTRATION IN µg/m³
- SHEK KWU CHAU (CO-EXIST SCENARIO: TTAL SITE & ARTIFICIAL ISLAND NEAR SKC)

(SHEET 1 OF 7)

SCALE	A3 1:8000	DATE	DEC. 2010
CHECK	-	DRAWN	YJP
JOB No.	60051148	DRAWING No.	FIGURE 3c.4e
		REV	-

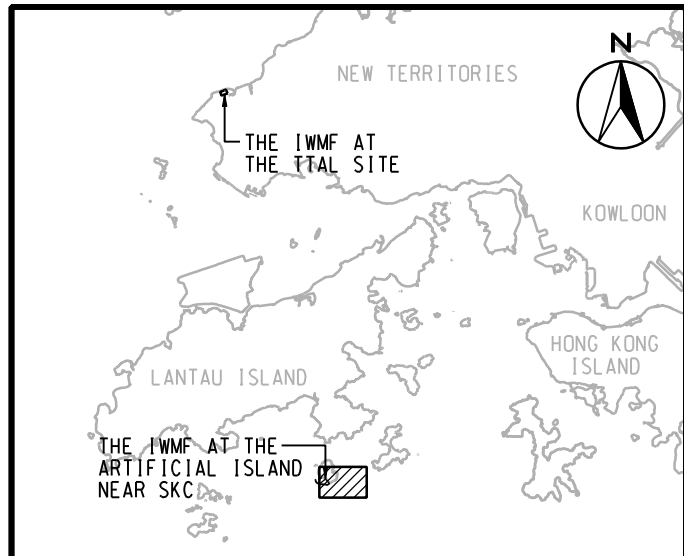

LOCATION PLAN
SCALE A3 1:500000

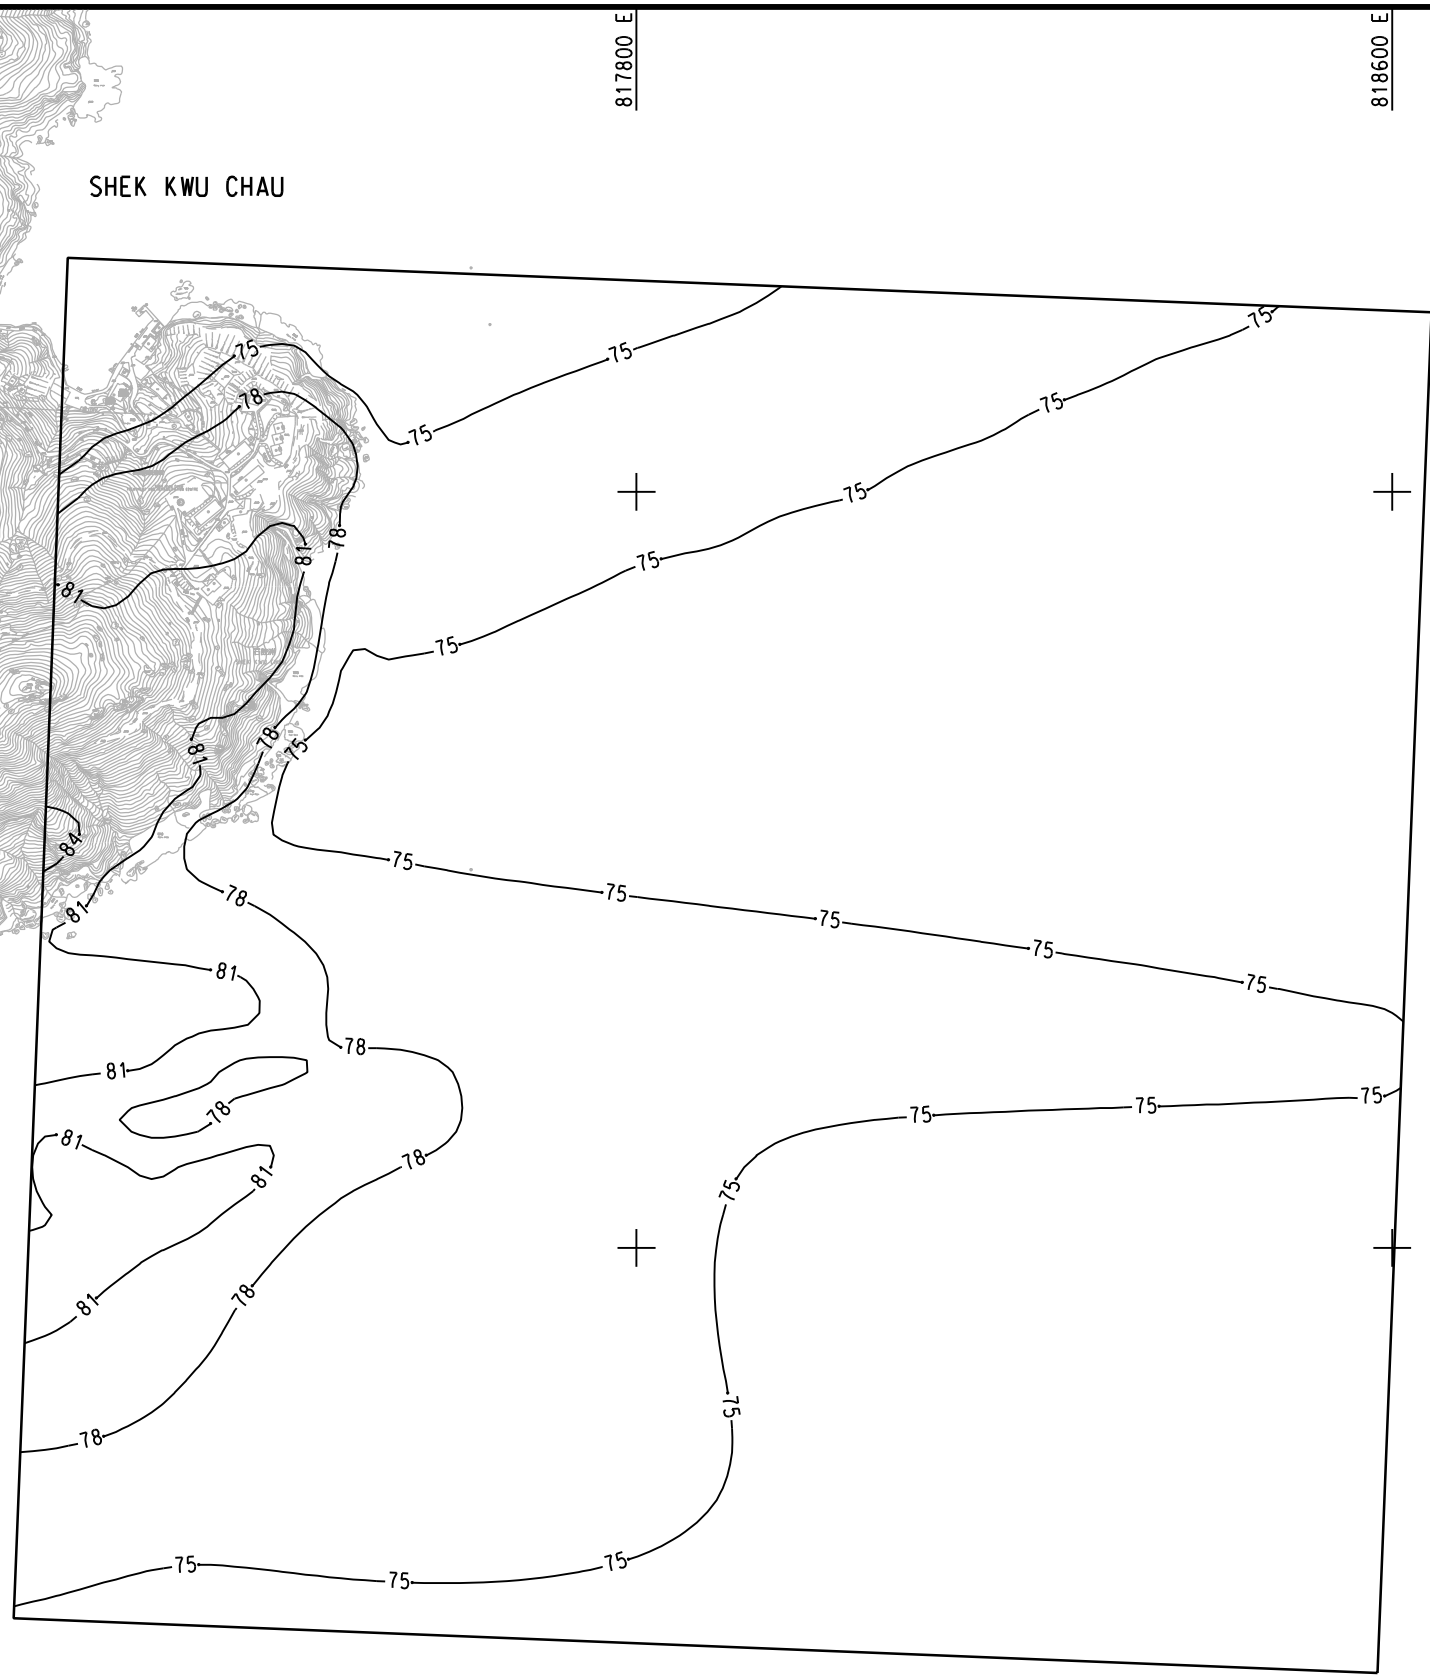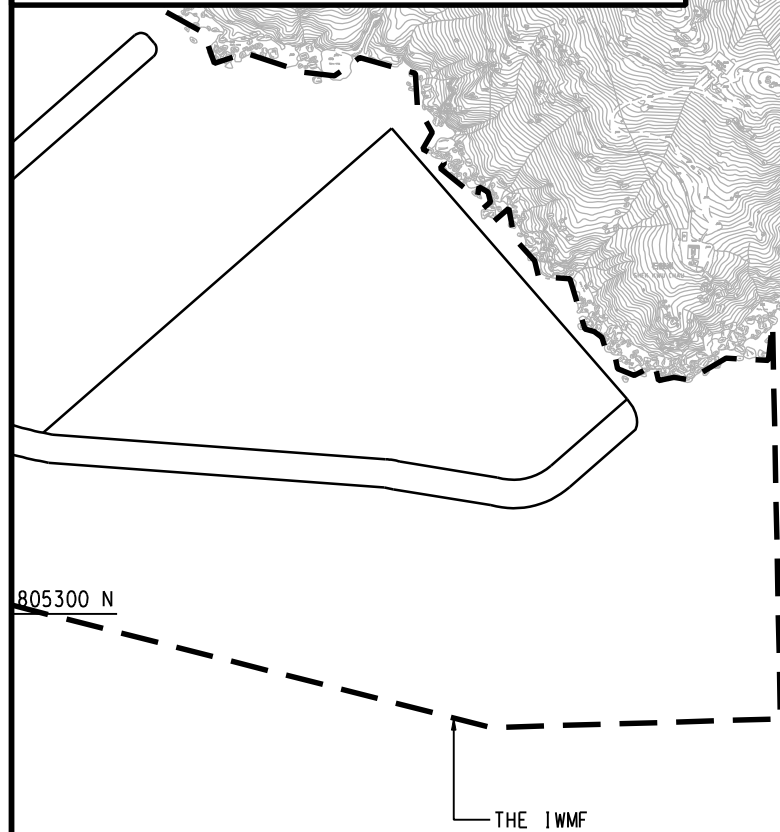



DATE: 2011-1-12 WUY



ENGINEERING INVESTIGATION AND ENVIRONMENTAL STUDIES FOR INTEGRATED WASTE MANAGEMENT FACILITIES PHASE I - FEASIBILITY STUDY
 CONTOURS OF CUMULATIVE MAXIMUM DAILY AVERAGE NO₂ CONCENTRATION IN $\mu\text{g}/\text{m}^3$
 - SHEK KWU CHAU (CO-EXIST SCENARIO: TTAL SITE & ARTIFICIAL ISLAND NEAR SKC)

(SHEET 2 OF 7)

SCALE	A3 1:8000	DATE	DEC. 2010
CHECK	-	DRAWN	DXL
JOB No.	60051148	DRAWING No.	FIGURE 3c.4e
		REV	-

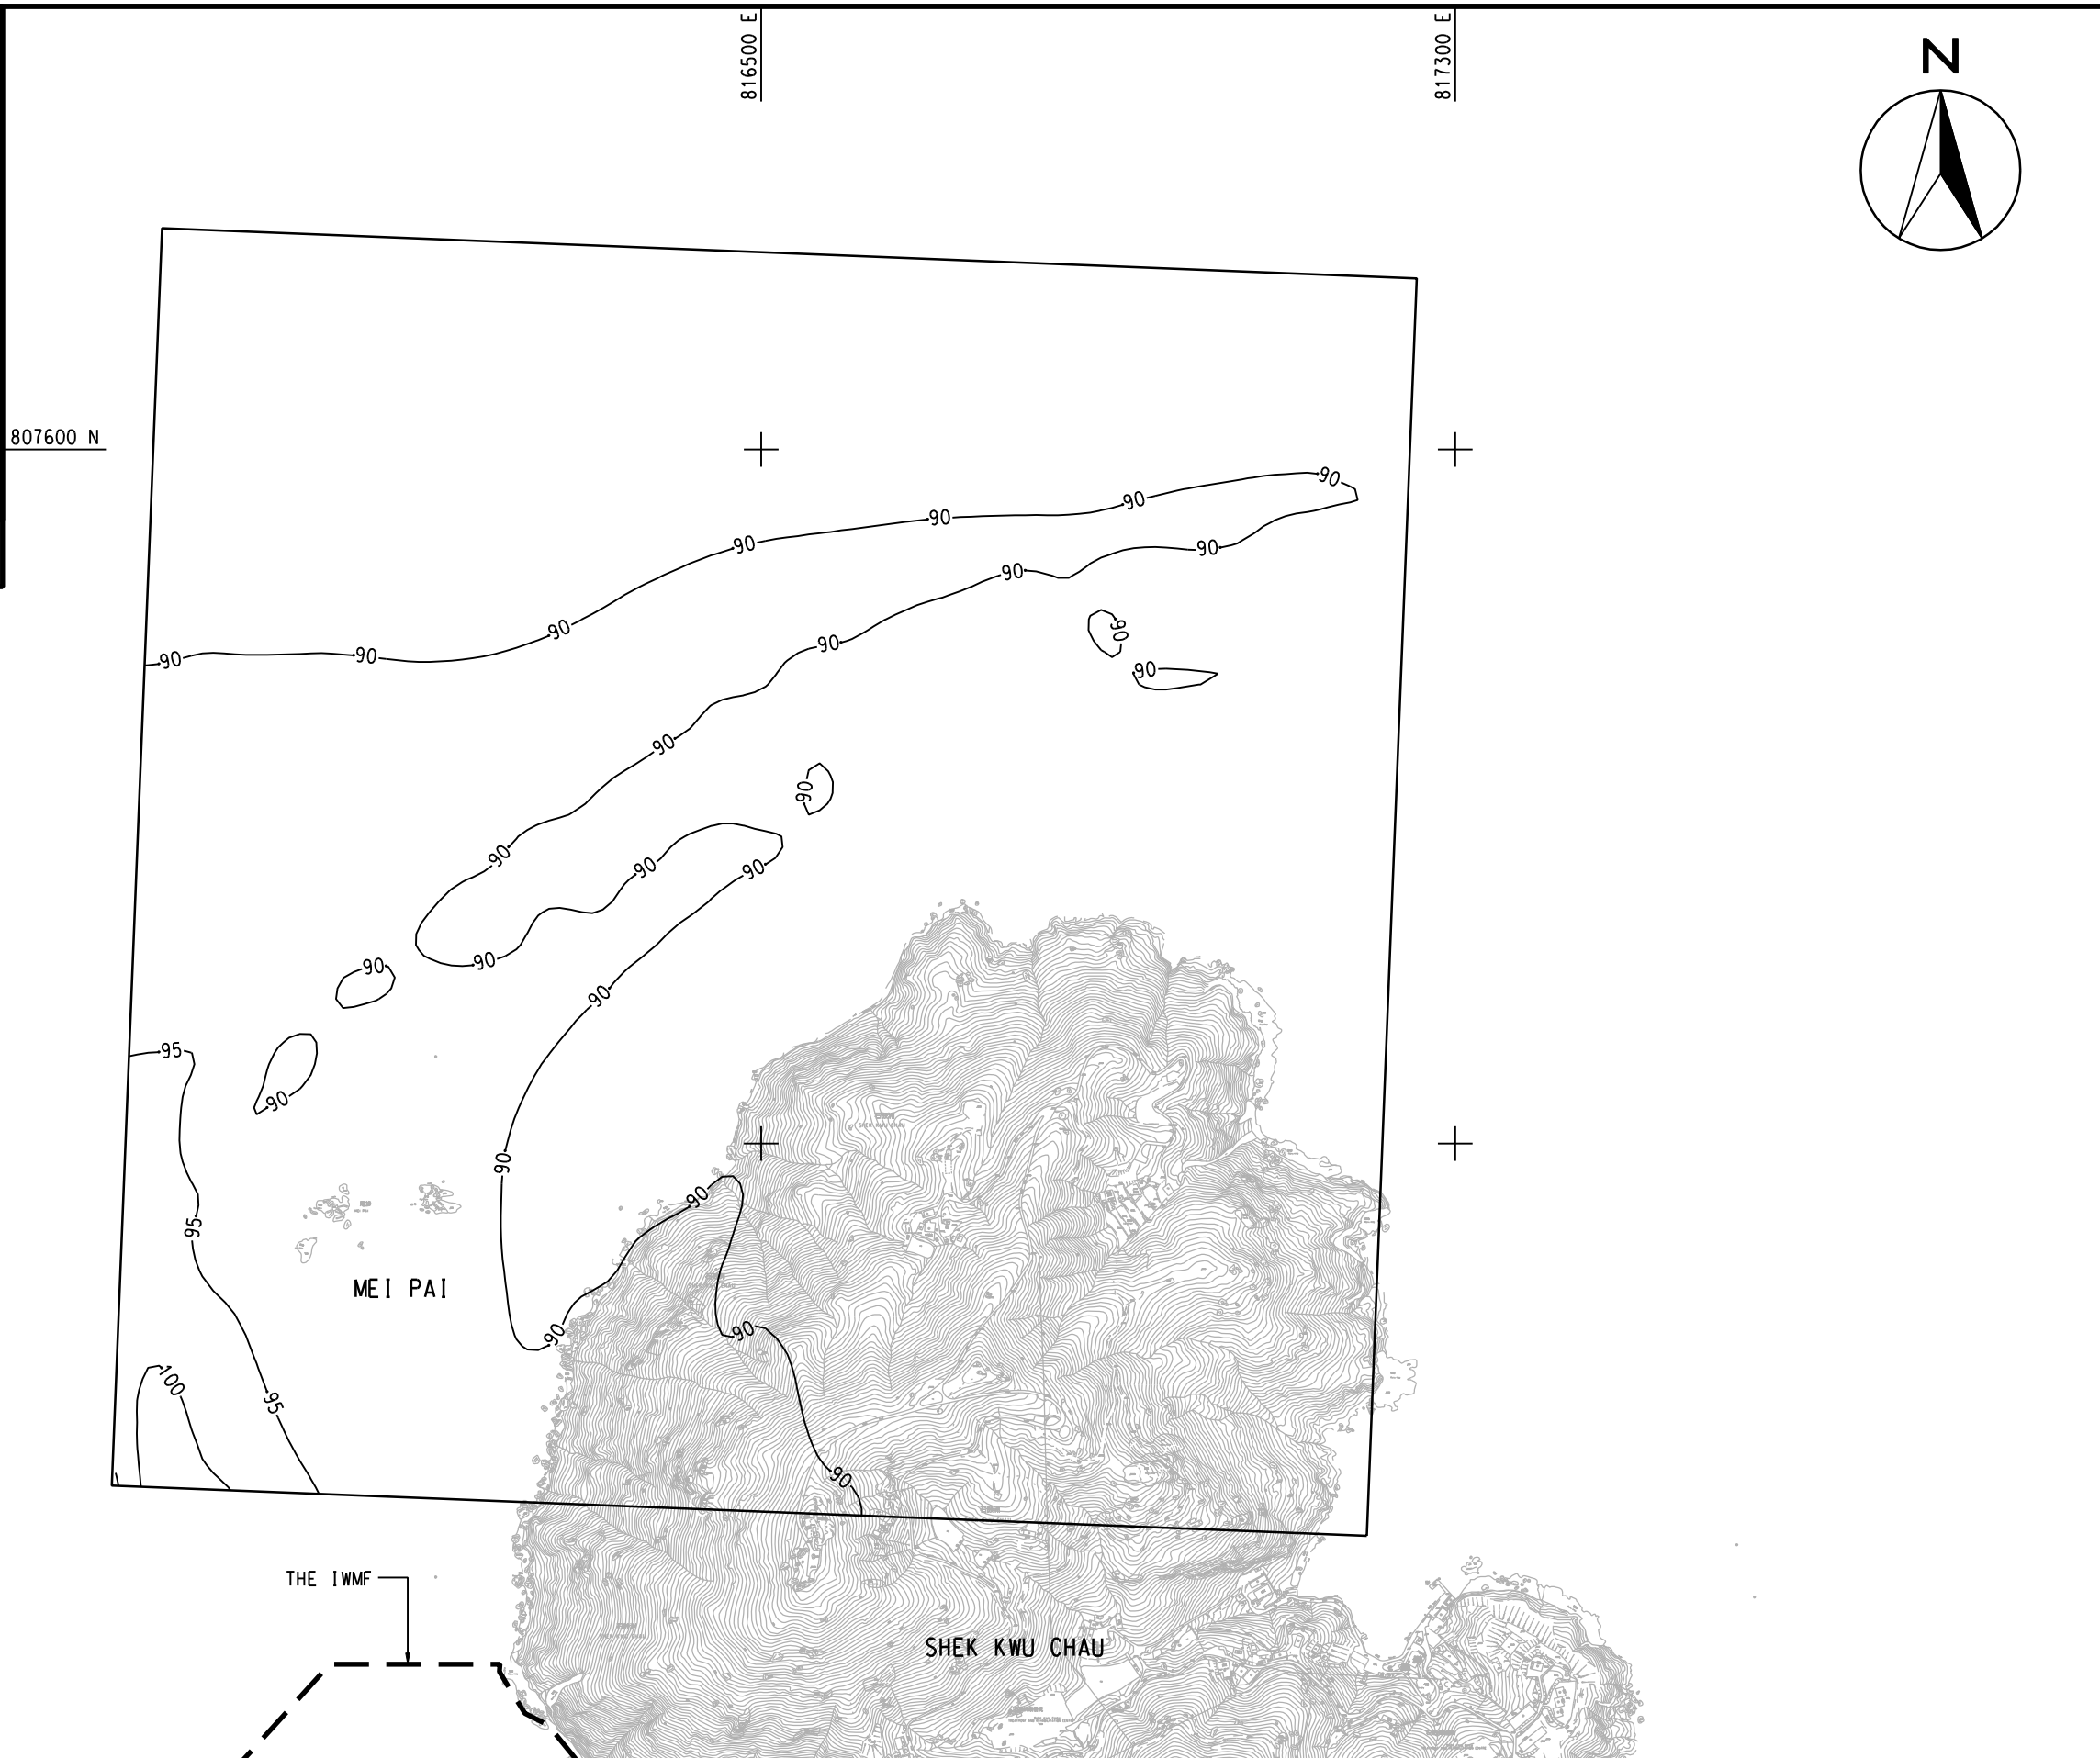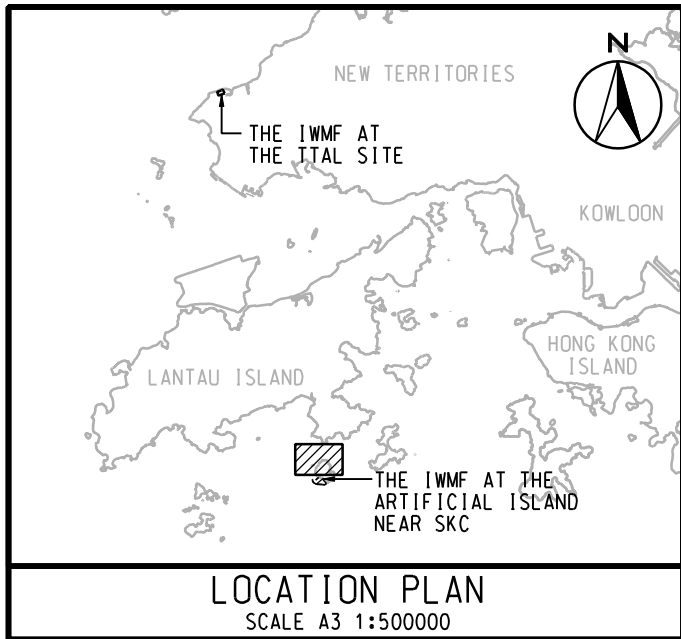

DATE: 2011-1-12
WUY





ENGINEERING INVESTIGATION AND ENVIRONMENTAL STUDIES FOR INTEGRATED WASTE MANAGEMENT FACILITIES PHASE I - FEASIBILITY STUDY

CONTOURS OF CUMULATIVE MAXIMUM DAILY AVERAGE NO₂ CONCENTRATION IN µg/m³
- SHEK KWU CHAU (CO-EXIST SCENARIO: TTAL SITE & ARTIFICIAL ISLAND NEAR SKC)

(SHEET 3 OF 7)

SCALE	A3 1:8000	DATE	DEC. 2010
CHECK	-	DRAWN	DXL
JOB No.	60051148	DRAWING No.	FIGURE 3c.4e
		REV	-

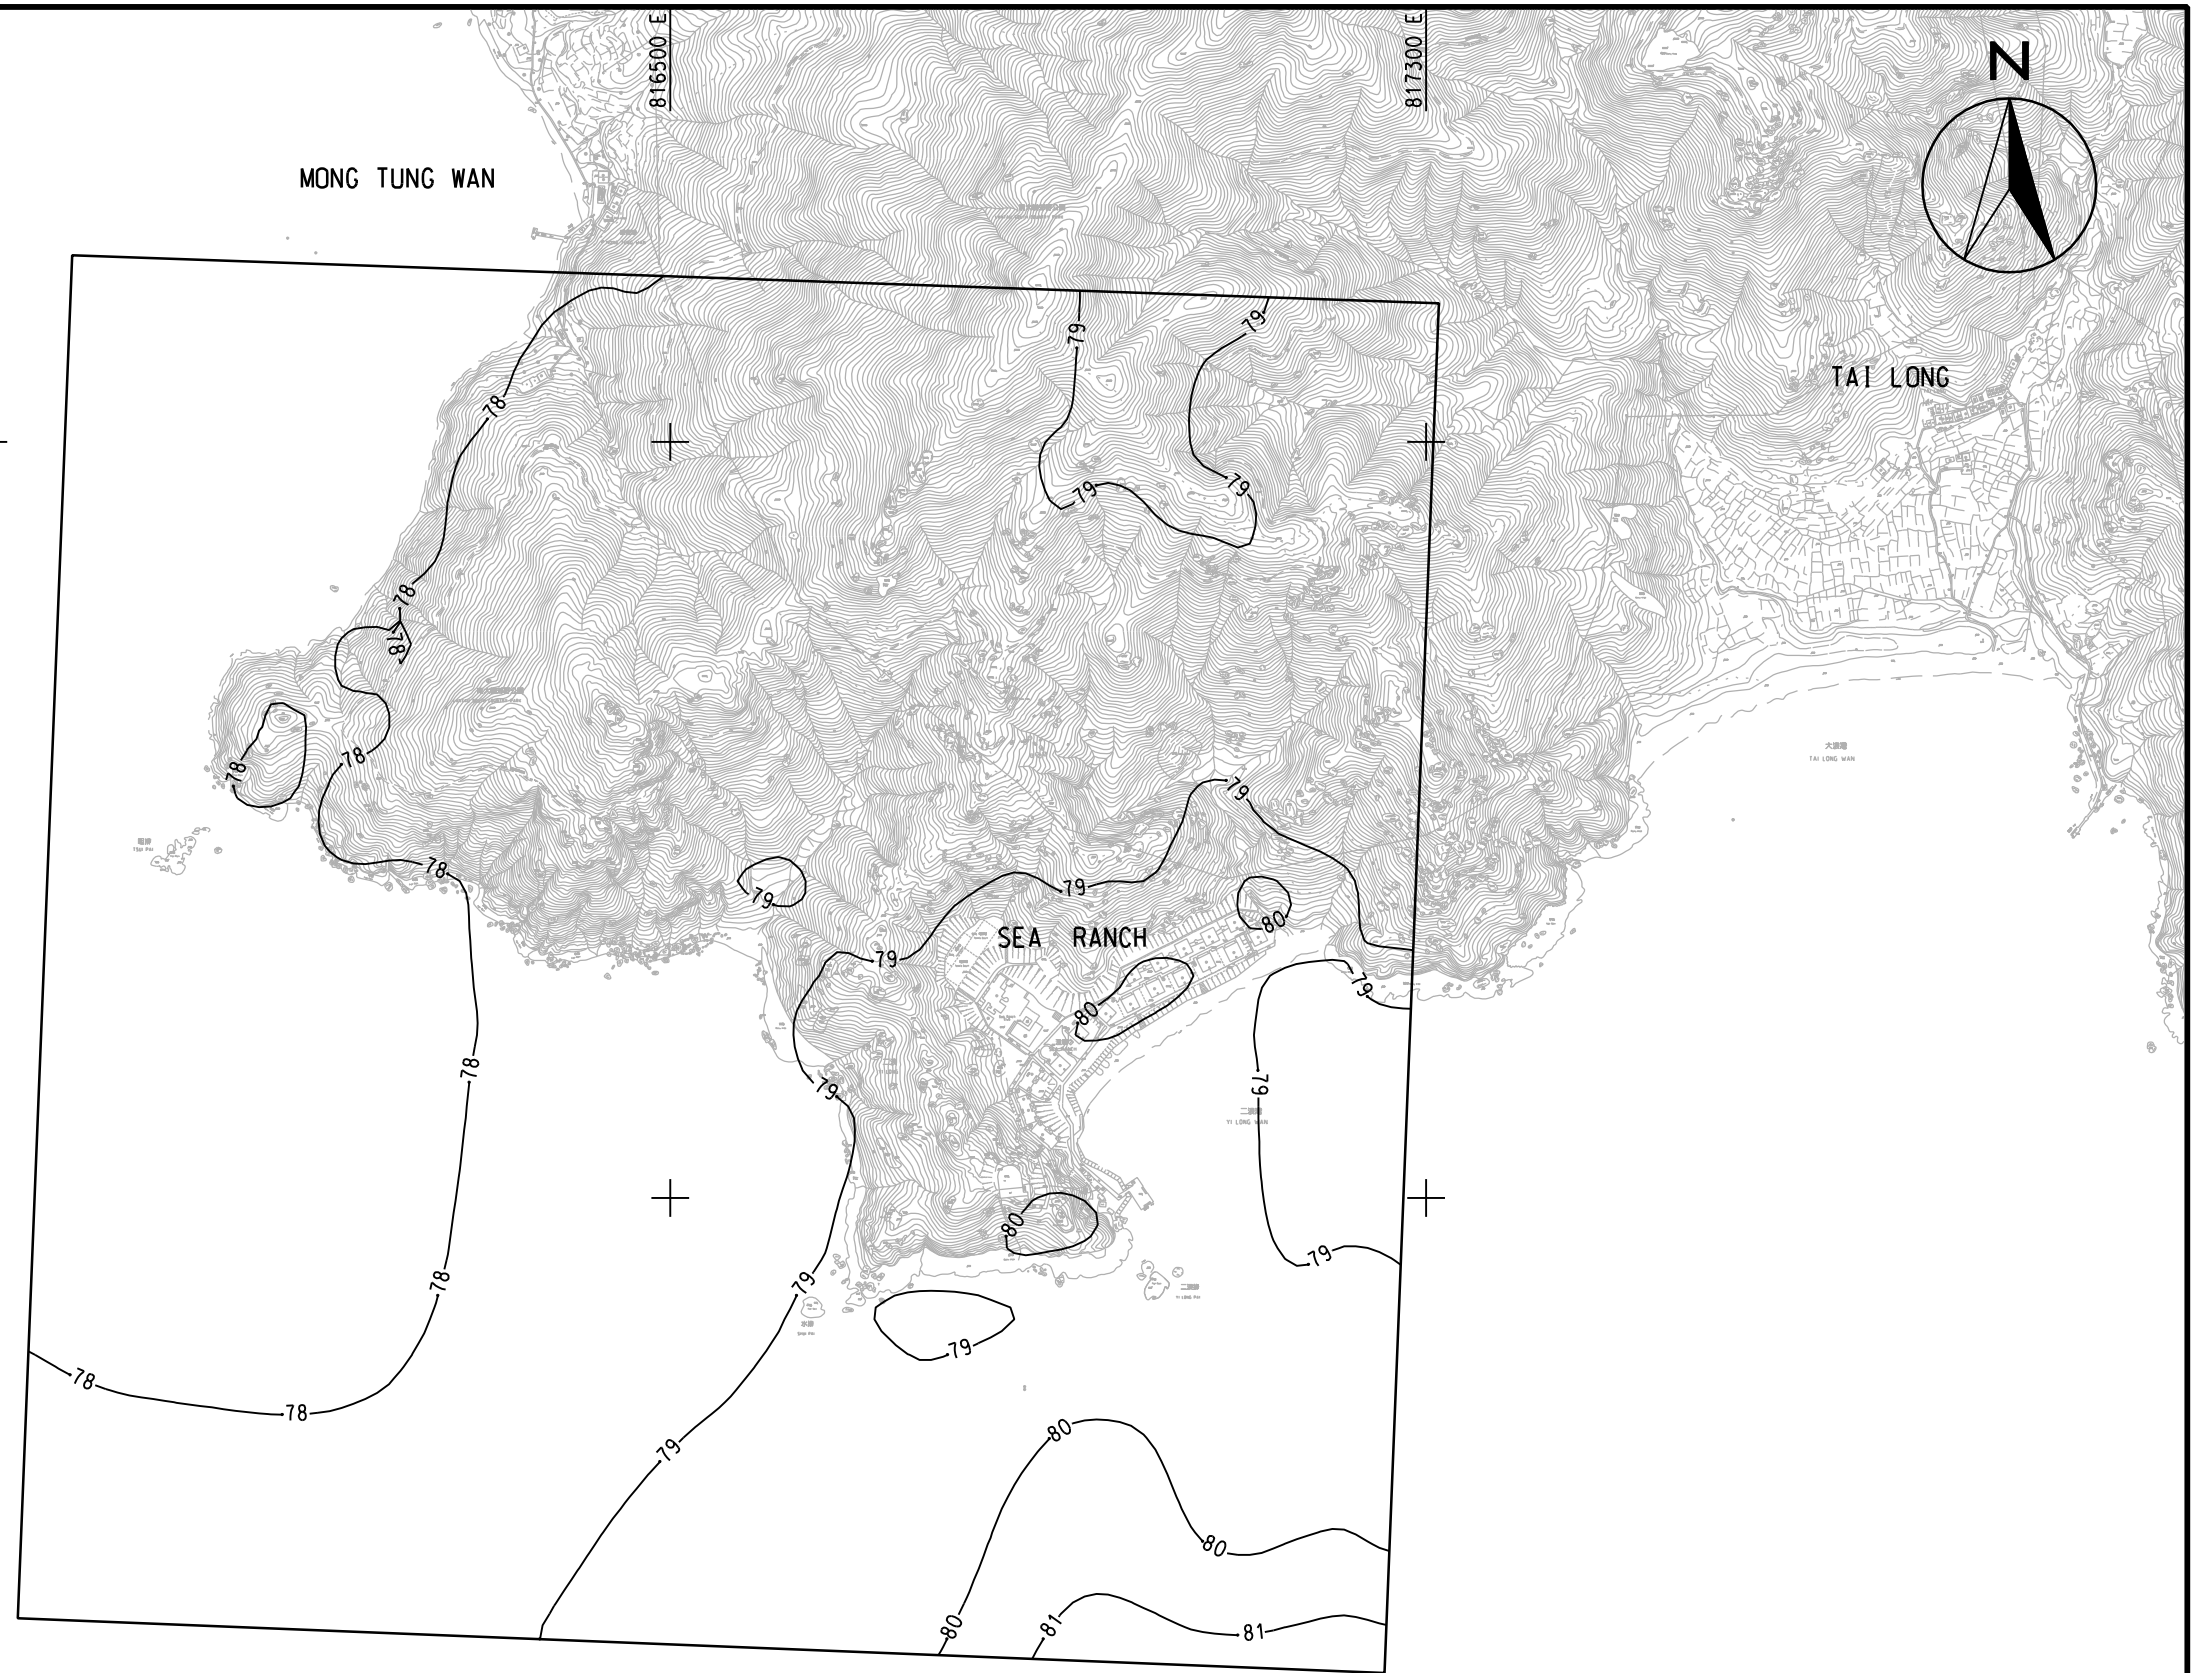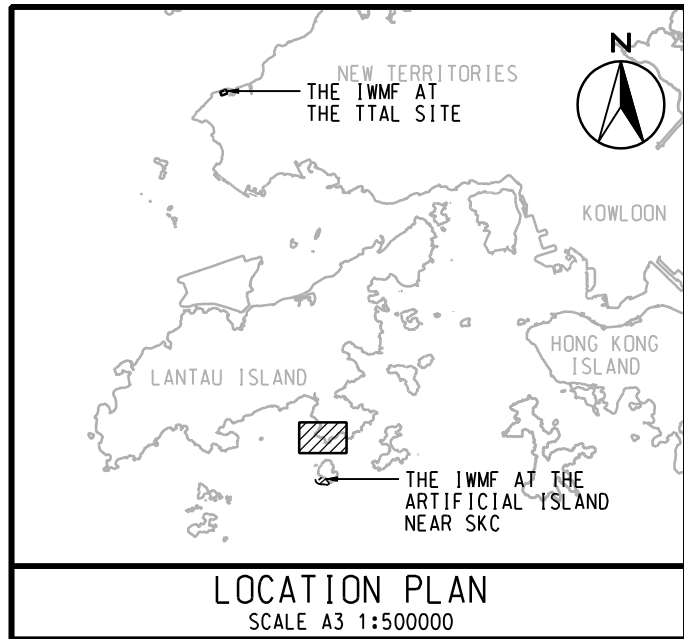


DATE: 2011-1-12 WUY



ENGINEERING INVESTIGATION AND ENVIRONMENTAL STUDIES FOR INTEGRATED WASTE MANAGEMENT FACILITIES PHASE I - FEASIBILITY STUDY

CONTOURS OF CUMULATIVE MAXIMUM DAILY AVERAGE NO₂ CONCENTRATION IN µg/m³
- SHEK KWU CHAU (CO-EXIST SCENARIO: TTAL SITE & ARTIFICIAL ISLAND NEAR SKC) (SHEET 4 OF 7)

SCALE	A3 1:8000	DATE	DEC. 2010
CHECK	-	DRAWN	DXL
JOB No.	60051148	DRAWING No.	FIGURE 3c.4e
		REV	-

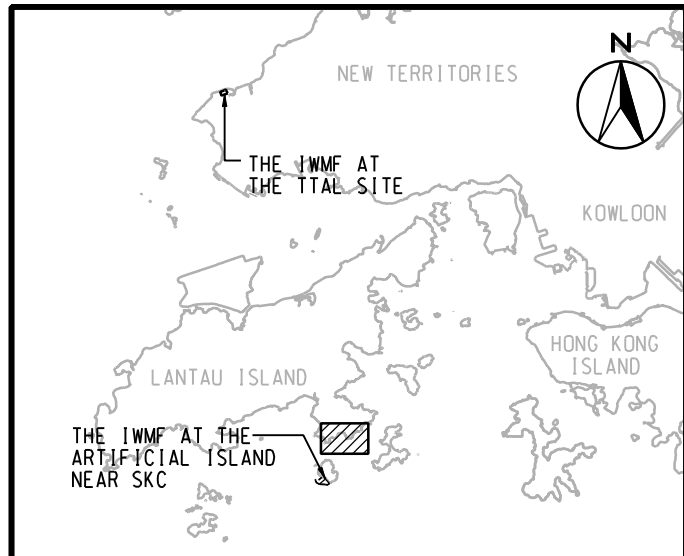

LOCATION PLAN
SCALE A3 1:500000




DATE: 2011-1-12 WUY




ENGINEERING INVESTIGATION AND ENVIRONMENTAL STUDIES FOR INTEGRATED WASTE MANAGEMENT FACILITIES PHASE I - FEASIBILITY STUDY
 CONTOURS OF CUMULATIVE MAXIMUM DAILY AVERAGE NO₂ CONCENTRATION IN µg/m³
 - SHEK KWU CHAU (CO-EXIST SCENARIO: TTAL SITE & ARTIFICIAL ISLAND NEAR SKC)

(SHEET 5 OF 7)

SCALE	A3 1:8000	DATE	DEC. 2010
CHECK	-	DRAWN	YJP
JOB No.	60051148	DRAWING No.	FIGURE 3c.4e
		REV	-

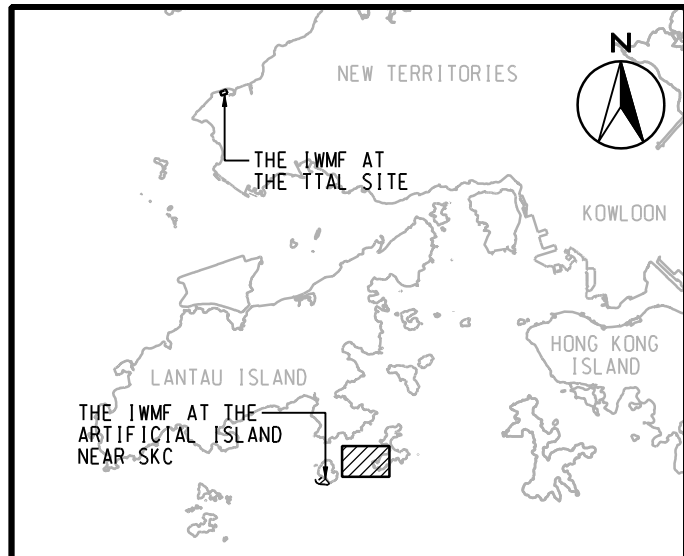

LOCATION PLAN
SCALE A3 1:500000

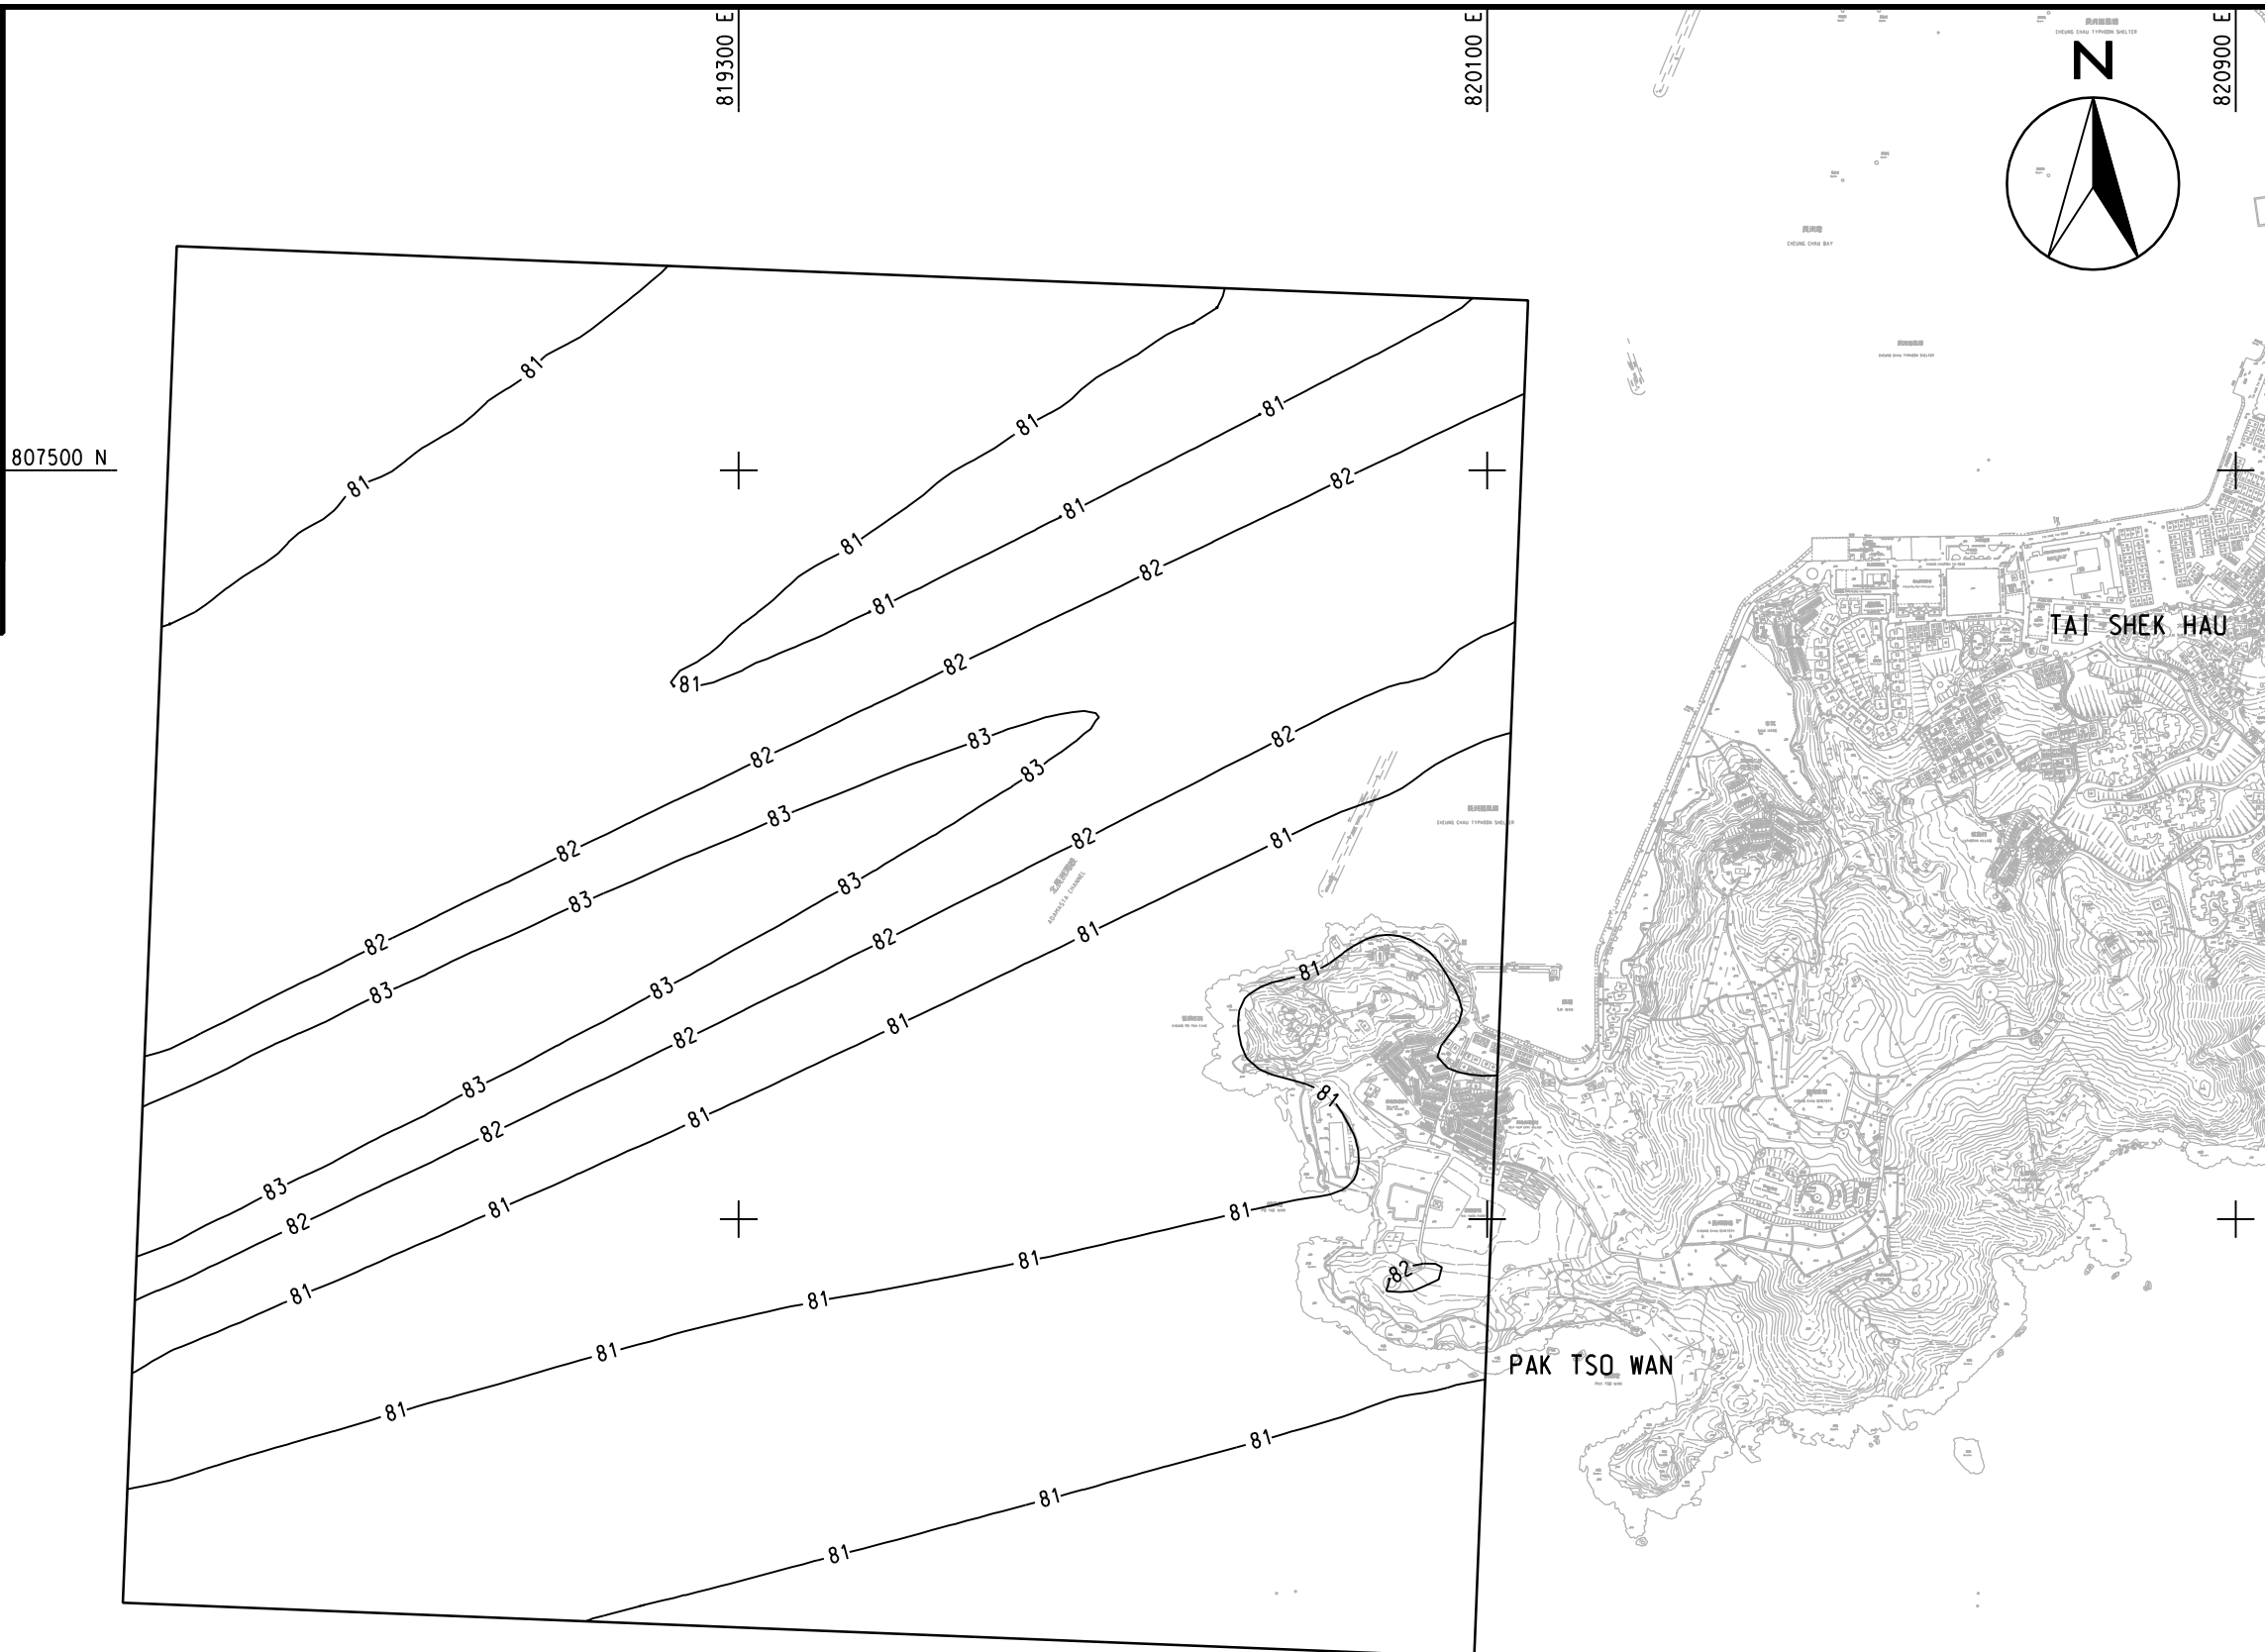


DATE: 2011-1-12 WUY



ENGINEERING INVESTIGATION AND ENVIRONMENTAL STUDIES FOR INTEGRATED WASTE MANAGEMENT FACILITIES PHASE I - FEASIBILITY STUDY
 CONTOURS OF CUMULATIVE MAXIMUM DAILY AVERAGE NO₂ CONCENTRATION IN µg/m³
 - SHEK KWU CHAU (CO-EXIST SCENARIO: TTAL SITE & ARTIFICIAL ISLAND NEAR SKC)
 (SHEET 6 OF 7)

SCALE	A3 1:8000	DATE	DEC. 2010
CHECK	-	DRAWN	DXL
JOB No.	60051148	DRAWING No.	FIGURE 3c.4e
		REV	-

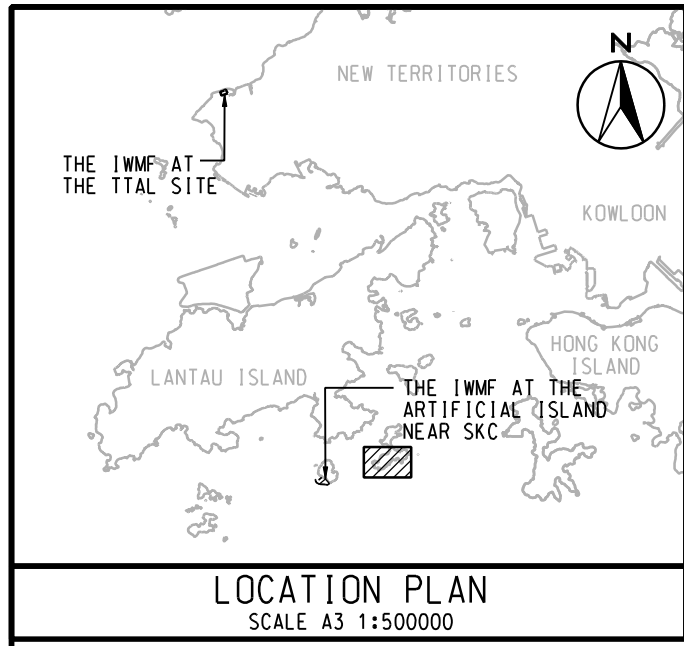

DATE: 2011-1-12 WUY



ENGINEERING INVESTIGATION AND ENVIRONMENTAL STUDIES FOR INTEGRATED WASTE MANAGEMENT FACILITIES PHASE I - FEASIBILITY STUDY
 CONTOURS OF CUMULATIVE MAXIMUM DAILY AVERAGE NO₂ CONCENTRATION IN µg/m³
 - SHEK KWU CHAU (CO-EXIST SCENARIO: Ttal SITE & ARTIFICIAL ISLAND NEAR SKC)

(SHEET 7 OF 7)

SCALE	A3 1:8000	DATE	DEC. 2010
CHECK	-	DRAWN	DXL
JOB No.	60051148	DRAWING No.	FIGURE 3c.4e
		REV	-