



- Legend**
- — — NDA Project Boundary
 - - - 300m from Project Boundary
 - Assessment Point (Road Traffic Noise)

*For building name, landuse, floor of each and selected assessment point, please refer to Appendix 4.1g

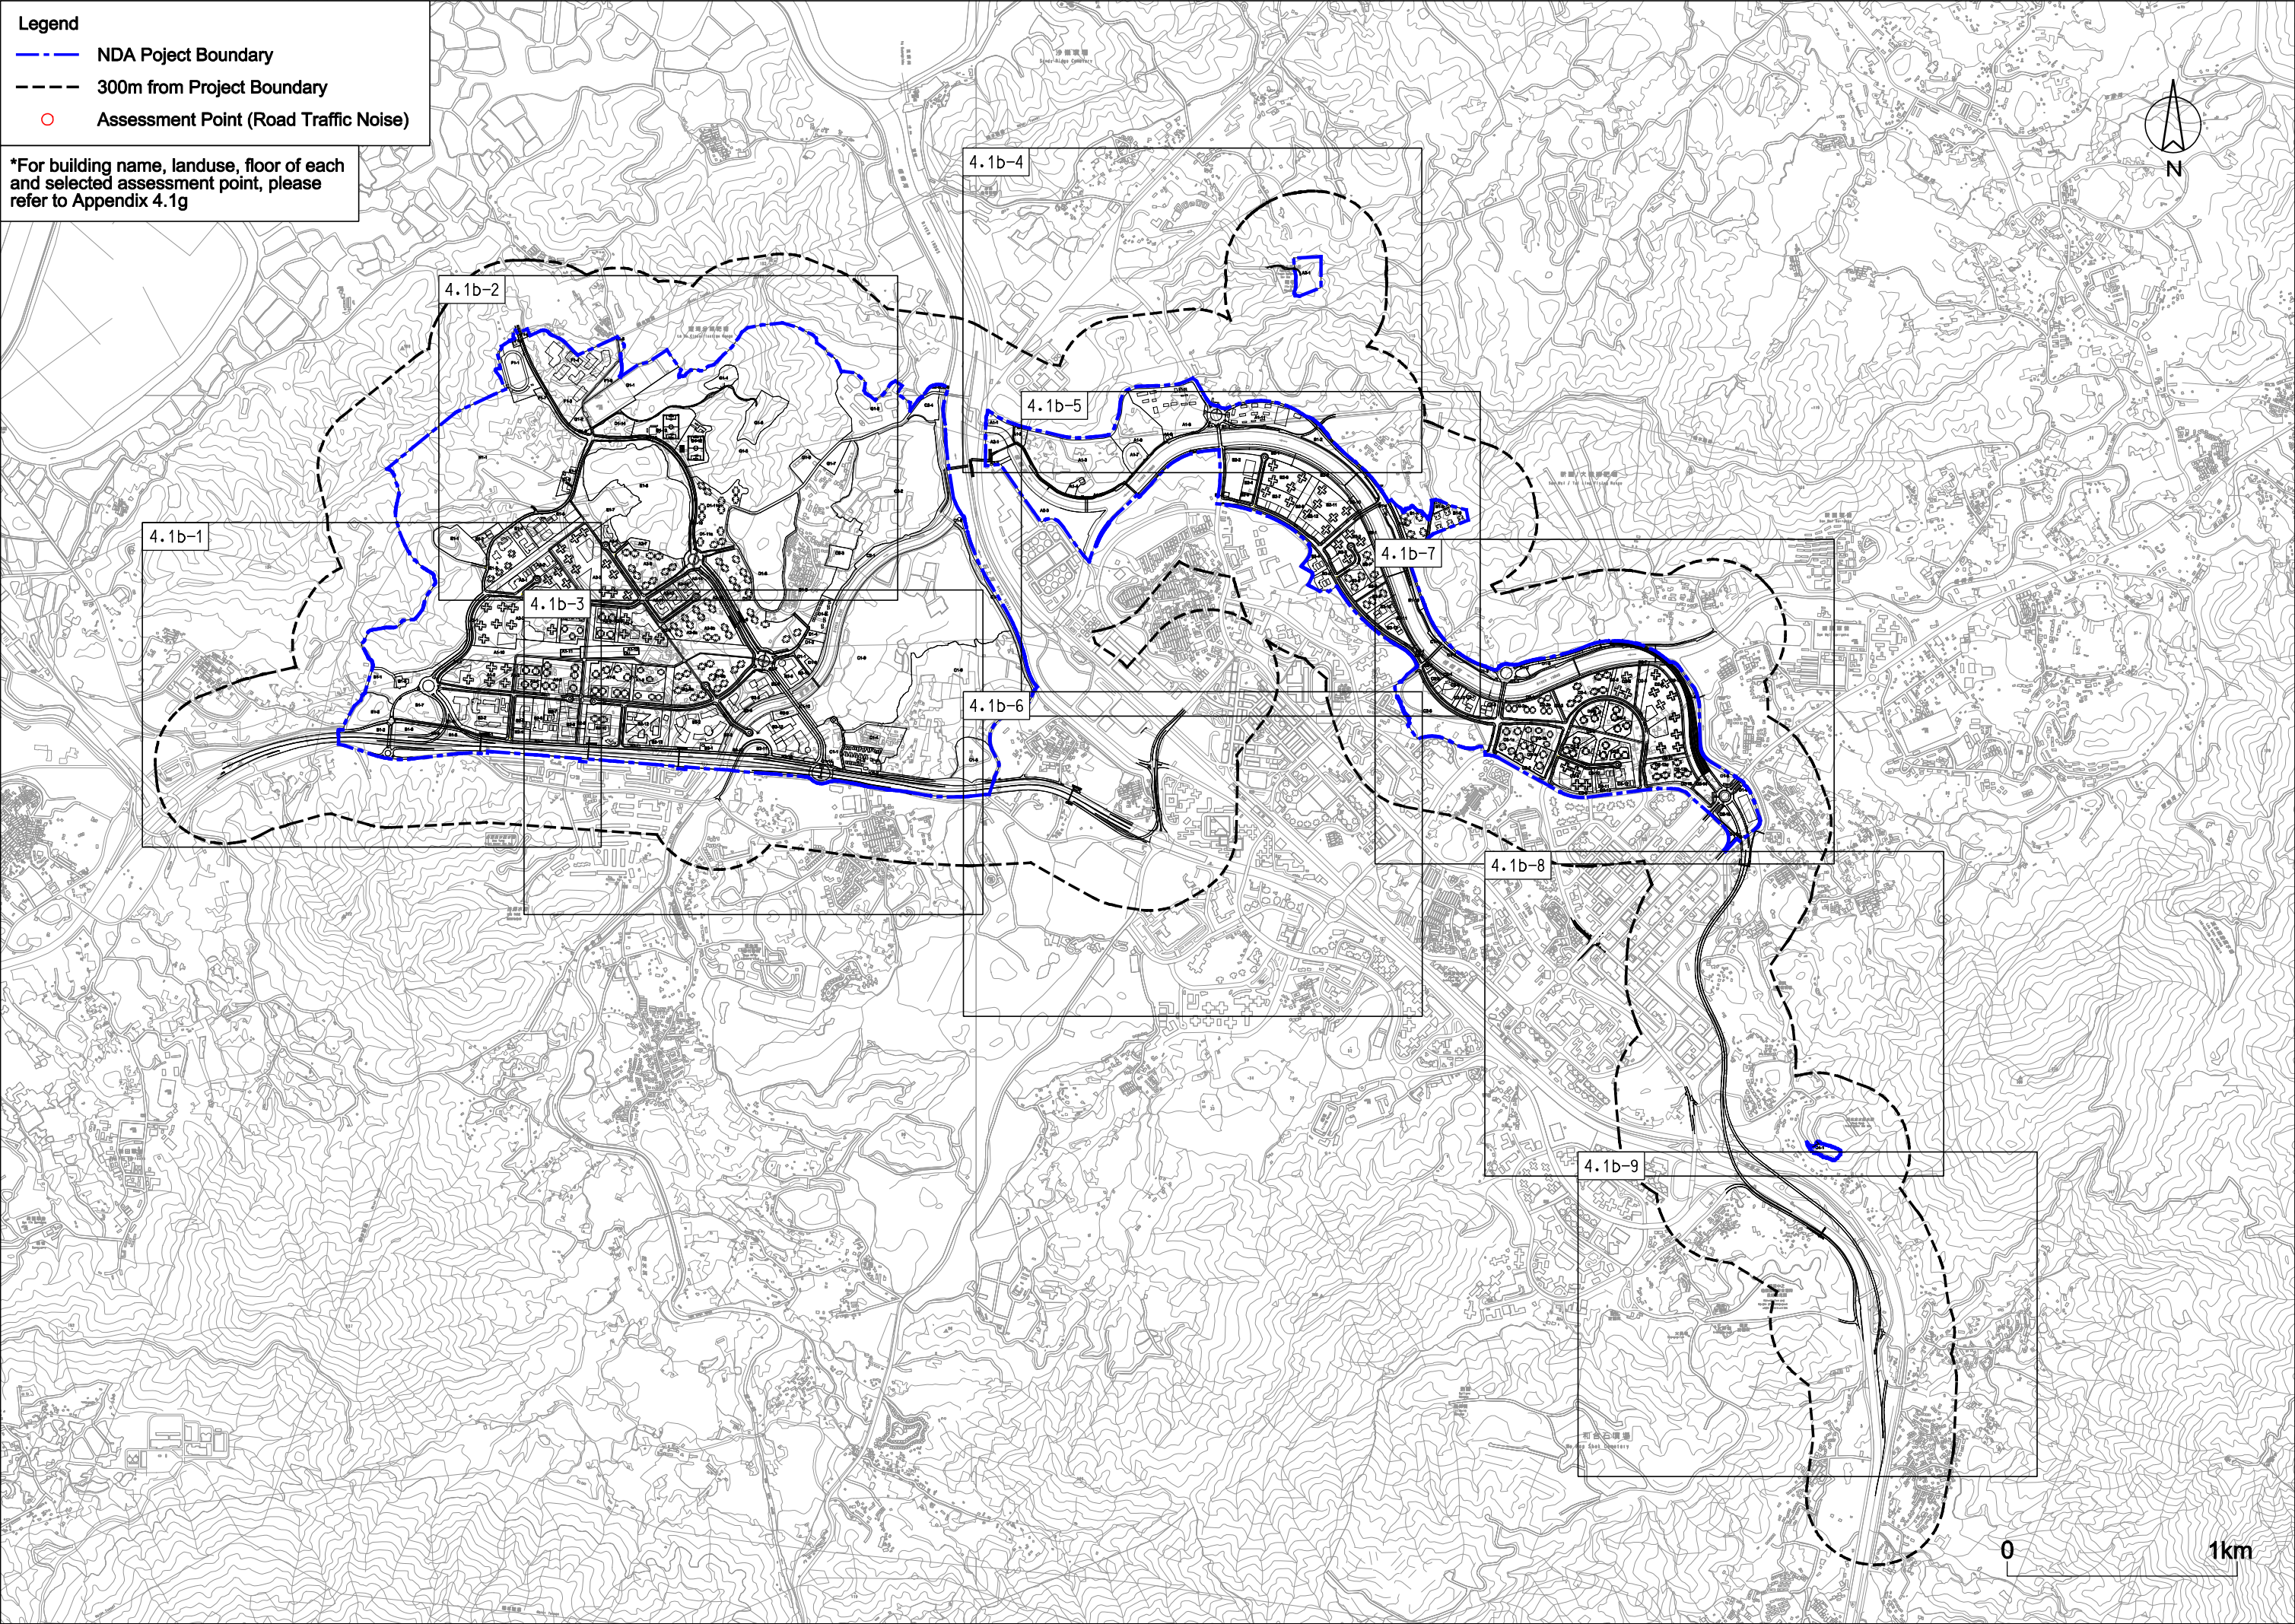


0 1km

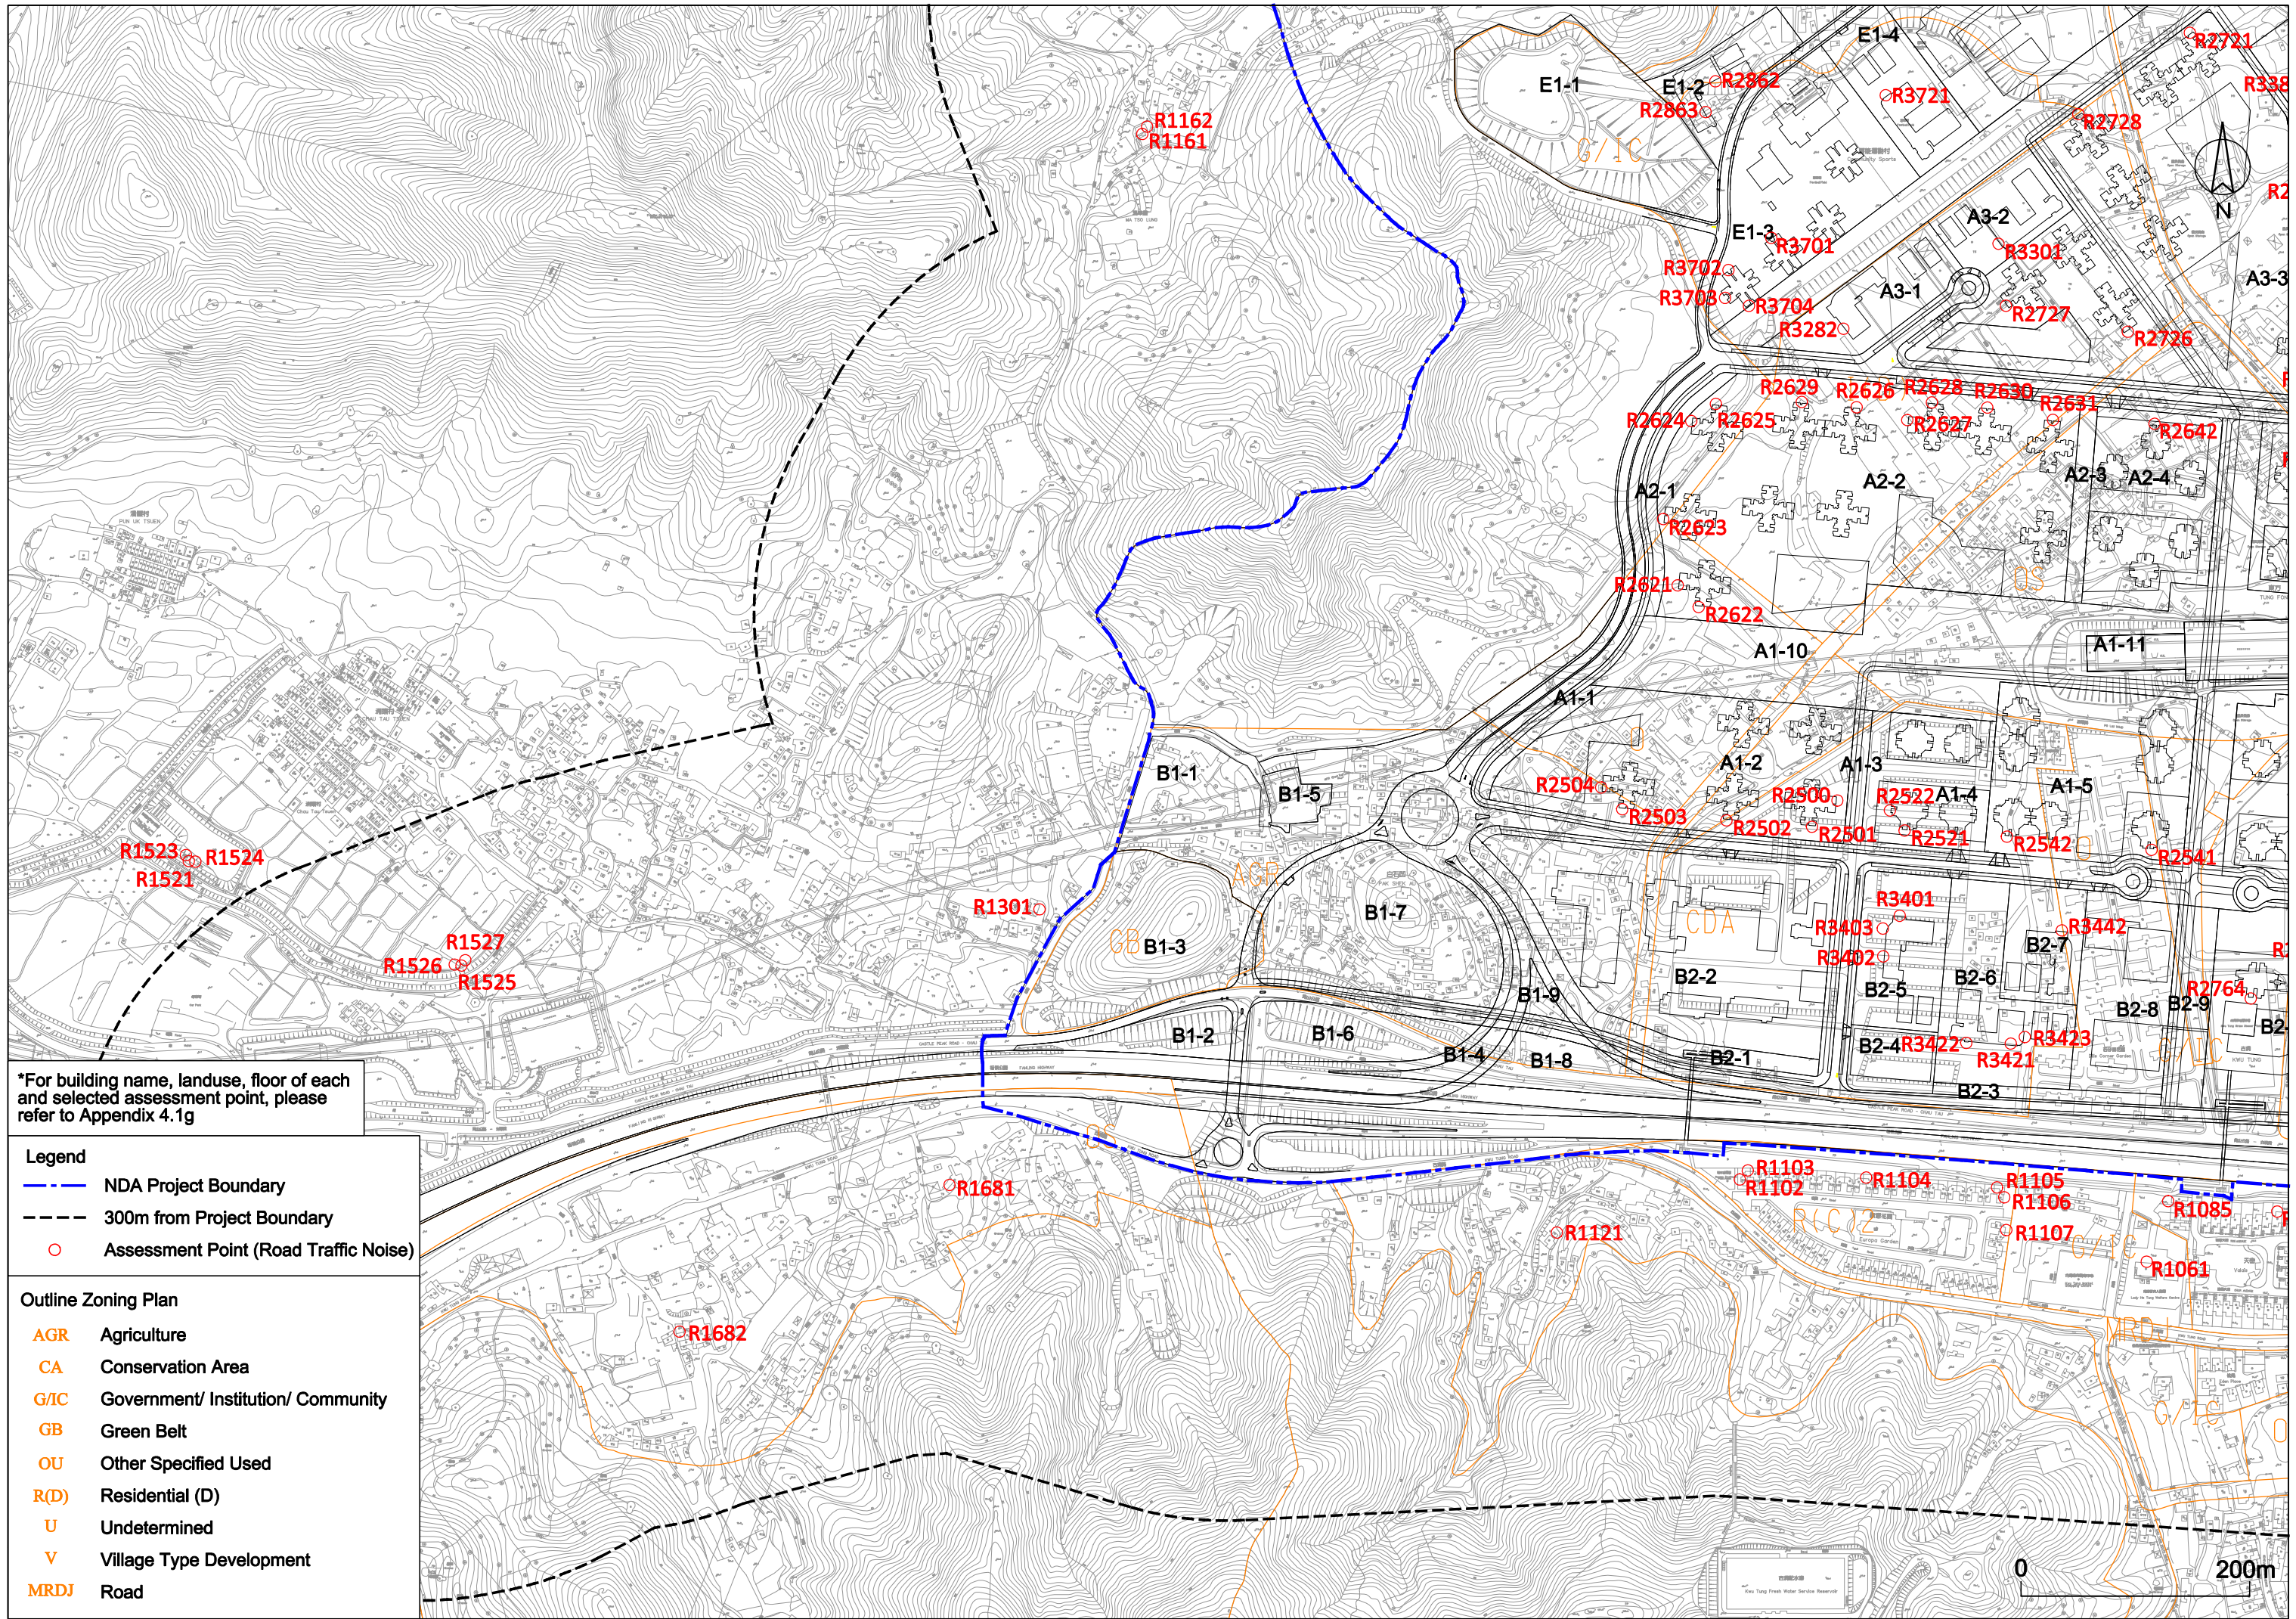


*For building name, landuse, floor of each and selected assessment point, please refer to Appendix 4.1g

- Legend**
- — — NDA Project Boundary
 - - - - - 300m from Project Boundary
 - Assessment Point (Road Traffic Noise)

- Outline Zoning Plan**
- AGR Agriculture
 - CA Conservation Area
 - G/IC Government/ Institution/ Community
 - GB Green Belt
 - OU Other Specified Used
 - R(D) Residential (D)
 - U Undetermined
 - V Village Type Development
 - MRDJ Road

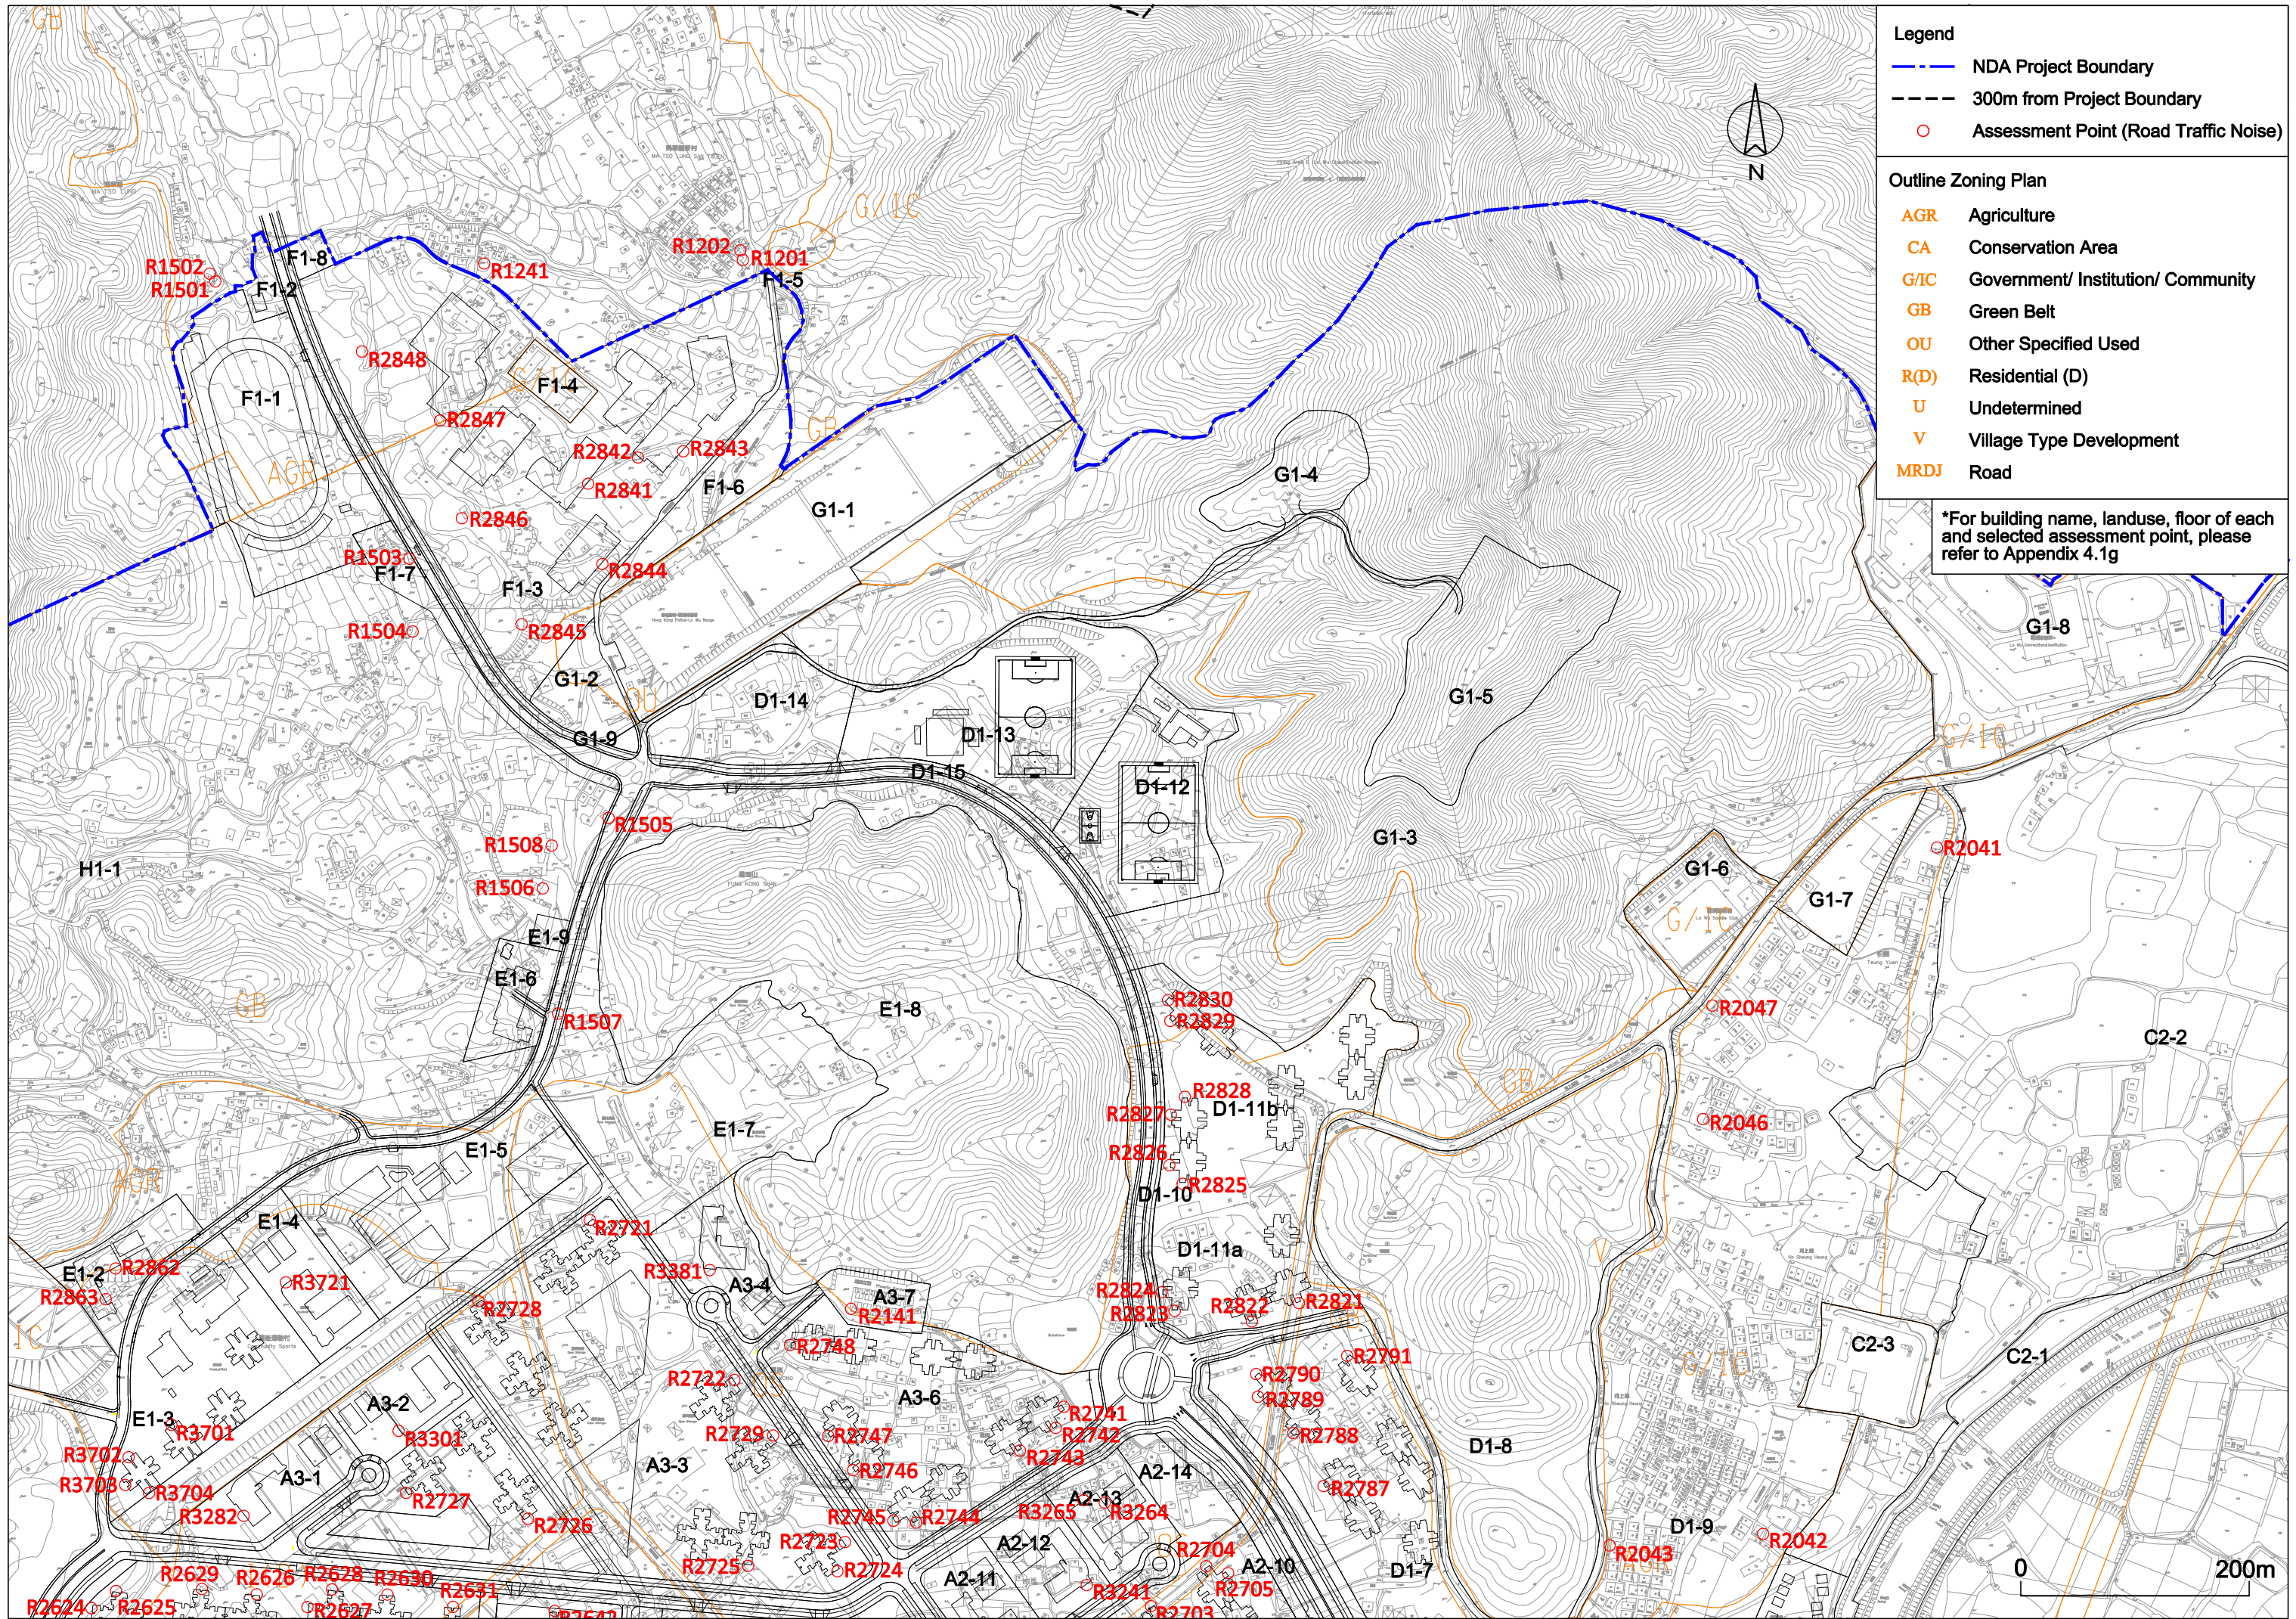


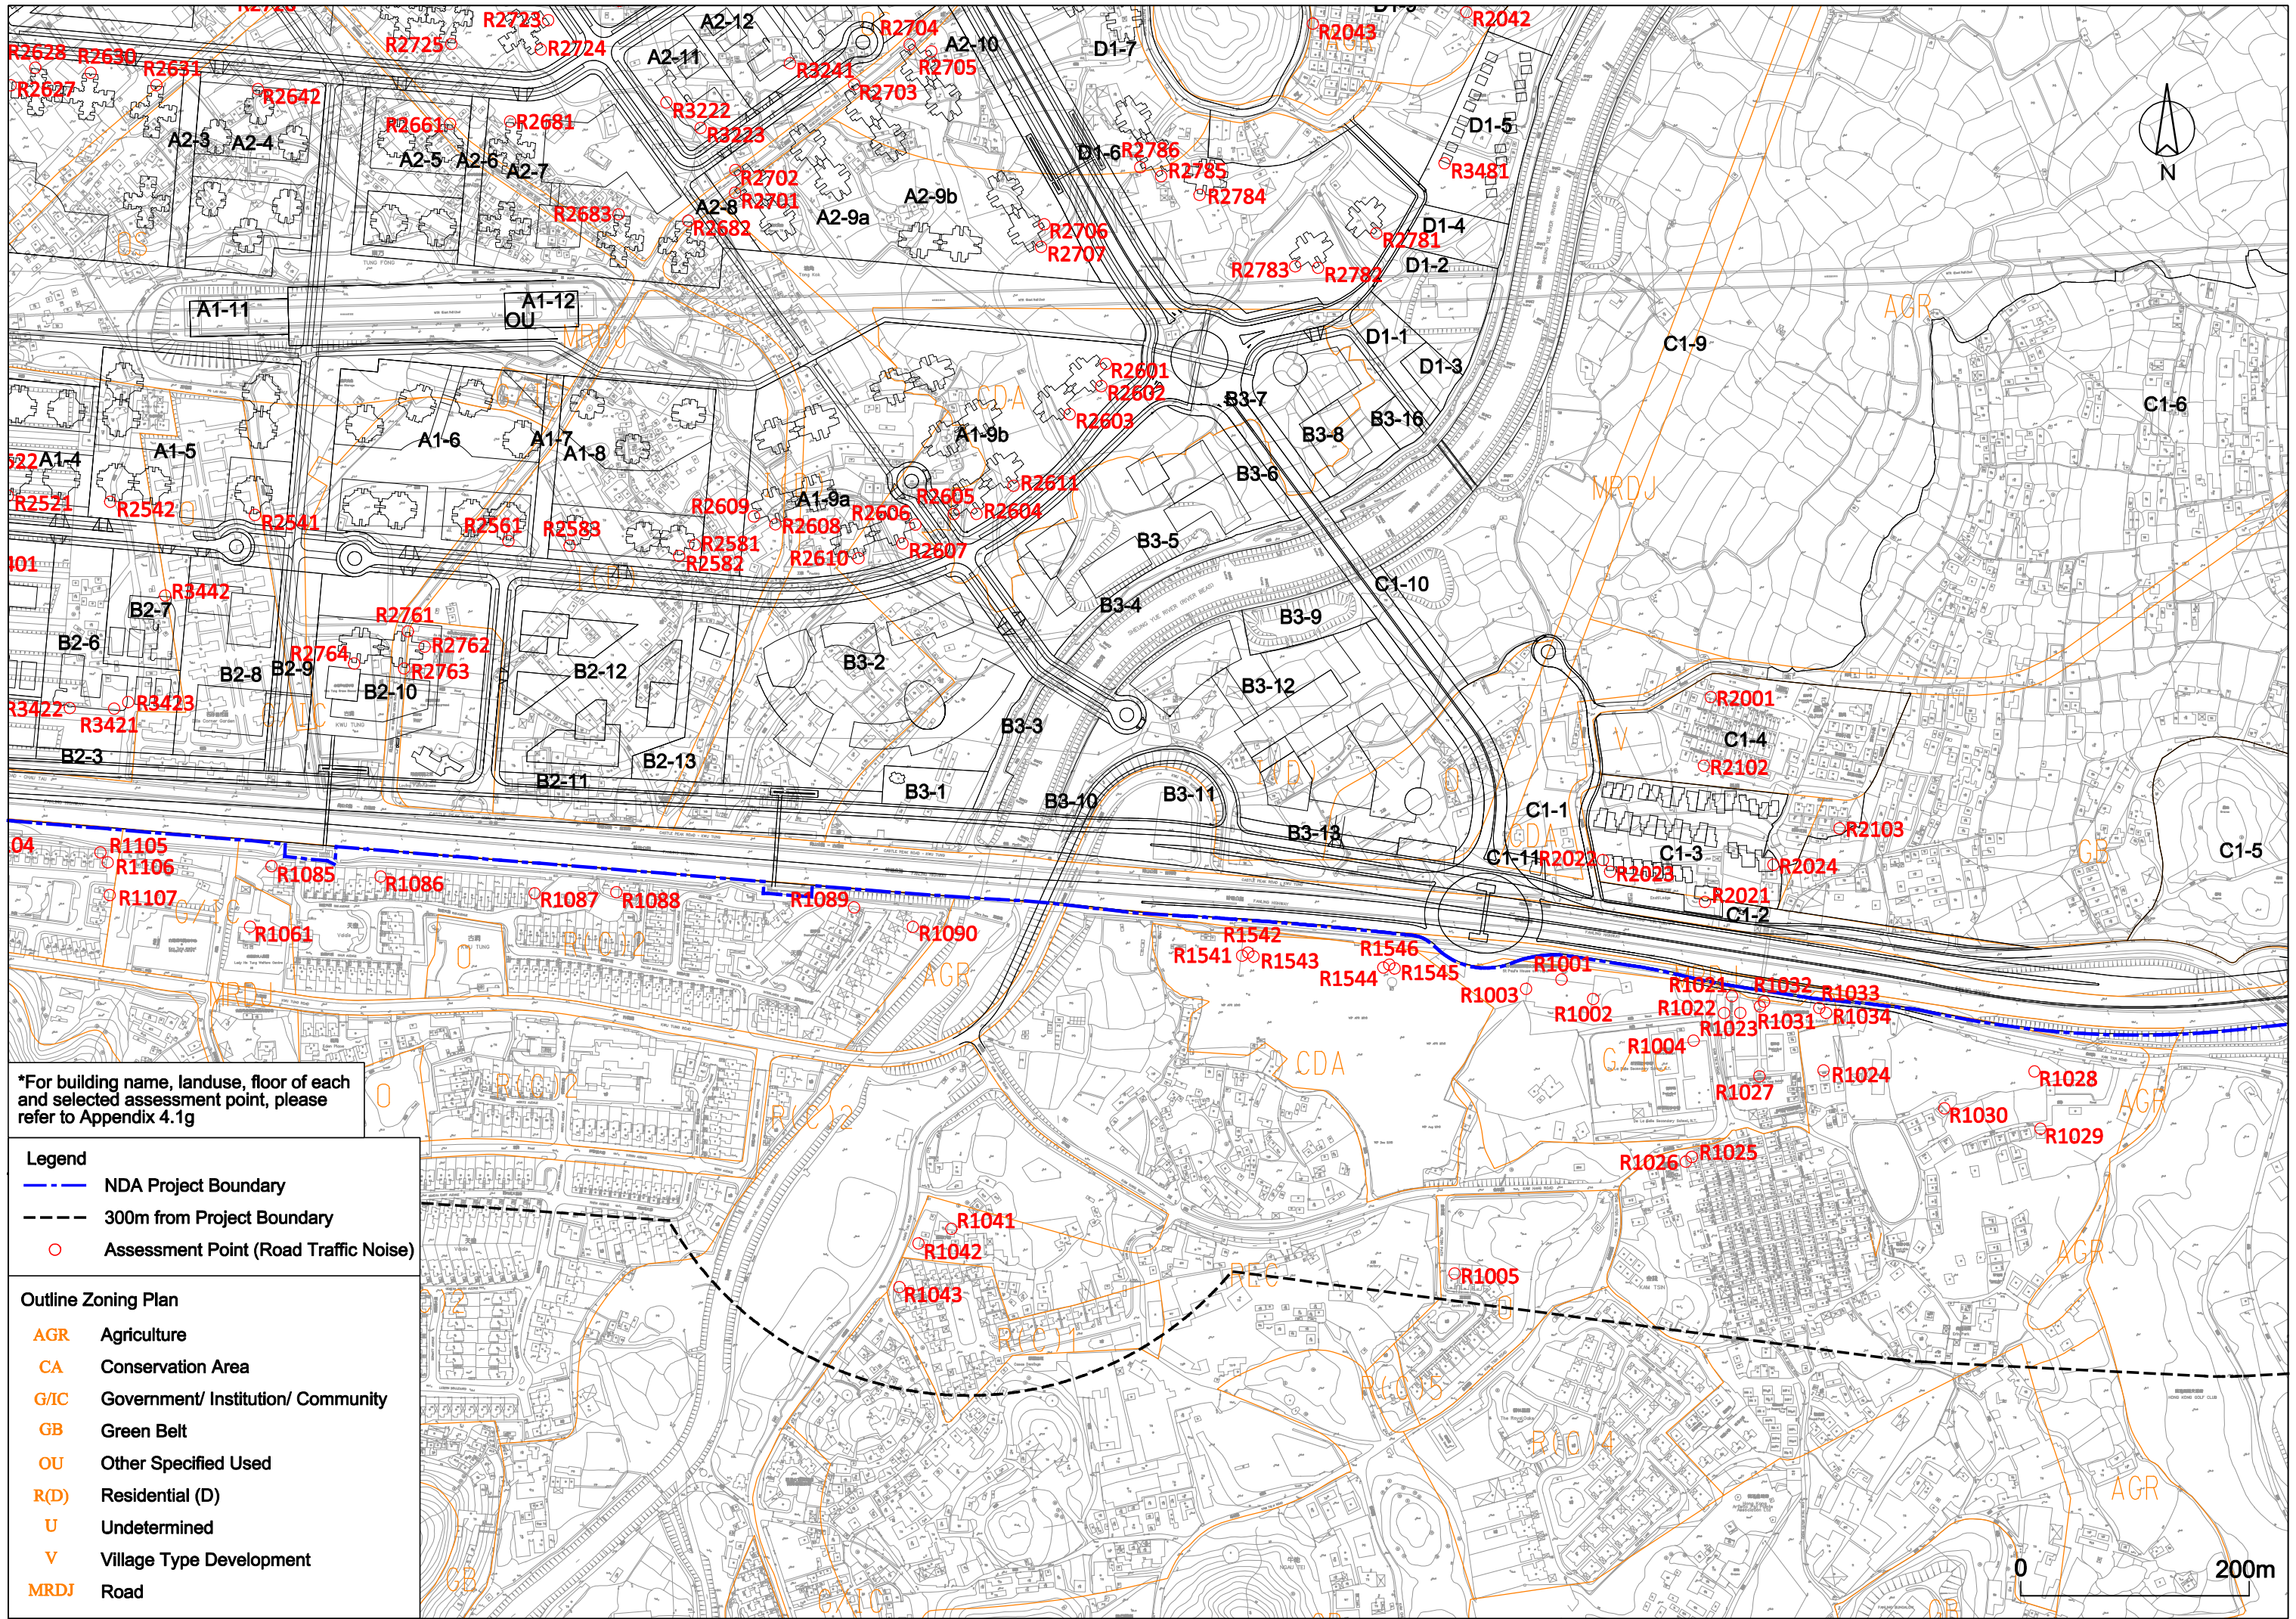

*For building name, landuse, floor of each and selected assessment point, please refer to Appendix 4.1g

- Legend**
- NDA Project Boundary
 - 300m from Project Boundary
 - Assessment Point (Road Traffic Noise)


- Outline Zoning Plan**
- AGR Agriculture
 - CA Conservation Area
 - G/IC Government/ Institution/ Community
 - GB Green Belt
 - OU Other Specified Used
 - R(D) Residential (D)
 - U Undetermined
 - V Village Type Development
 - MRDJ Road

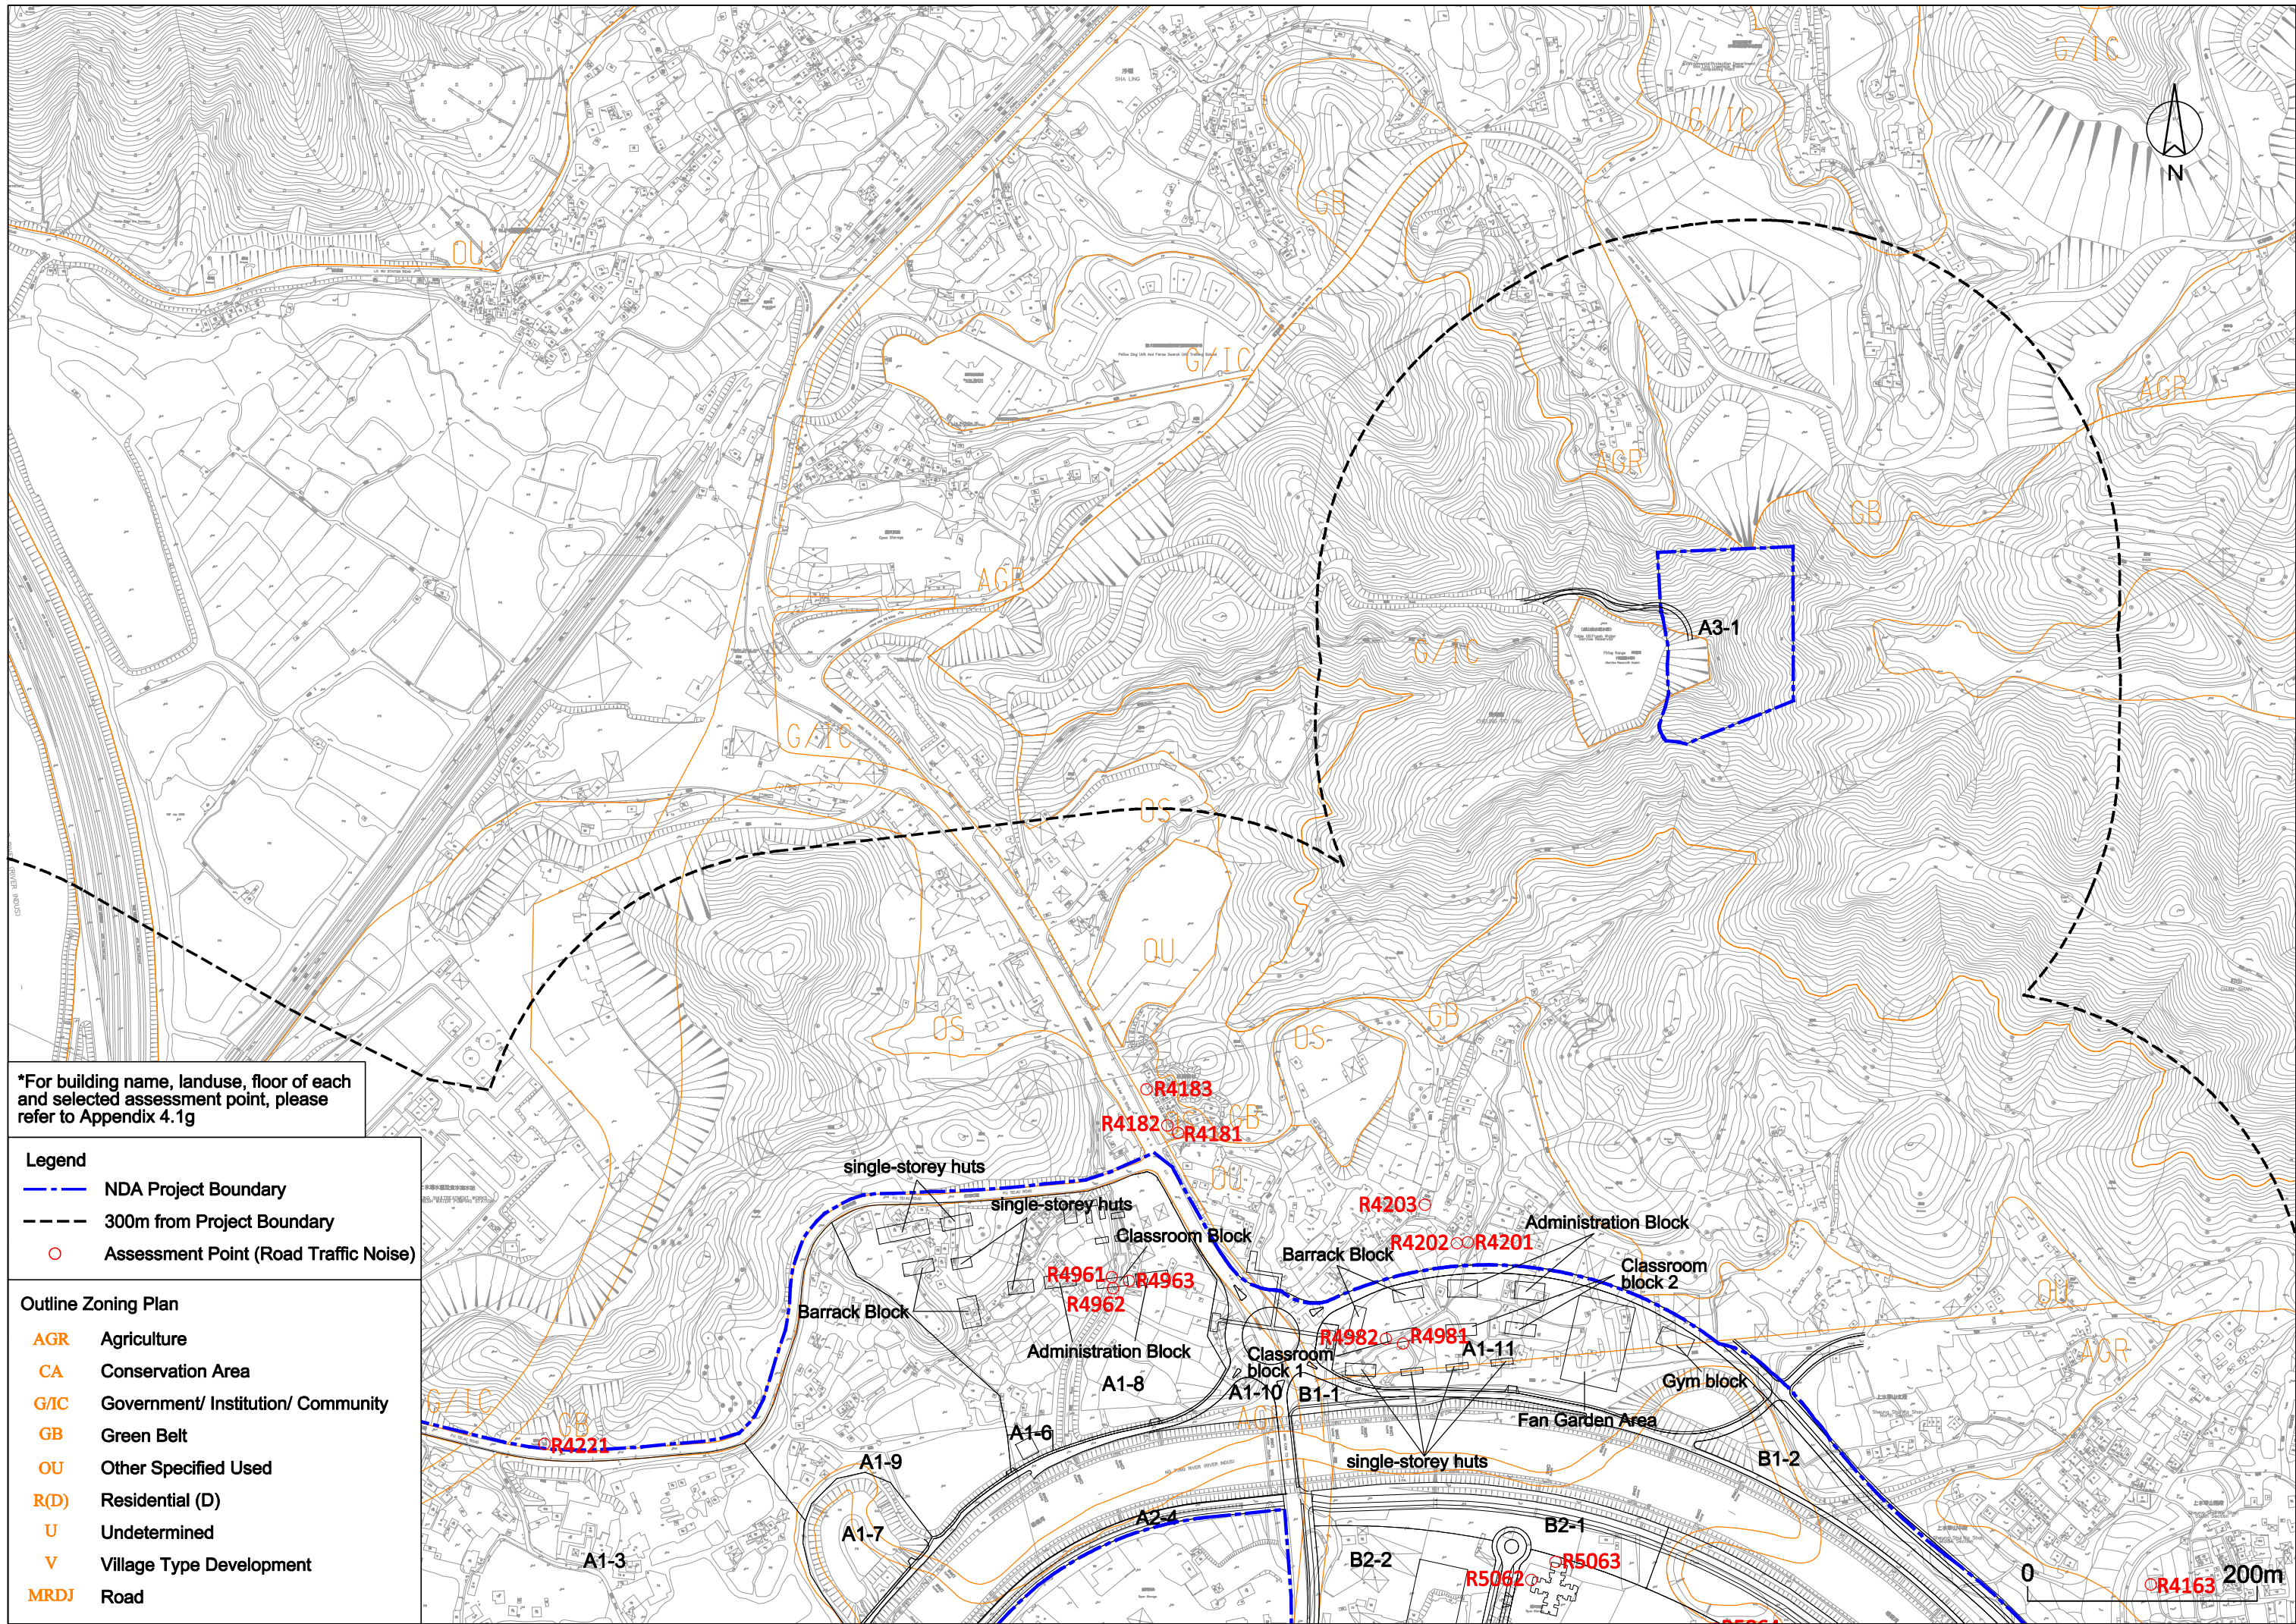

*For building name, landuse, floor of each and selected assessment point, please refer to Appendix 4.1g

- Legend**
- - - NDA Project Boundary
 - - - 300m from Project Boundary
 - Assessment Point (Road Traffic Noise)


- Outline Zoning Plan**
- AGR Agriculture
 - CA Conservation Area
 - G/IC Government/ Institution/ Community
 - GB Green Belt
 - OU Other Specified Used
 - R(D) Residential (D)
 - U Undetermined
 - V Village Type Development
 - MRDJ Road

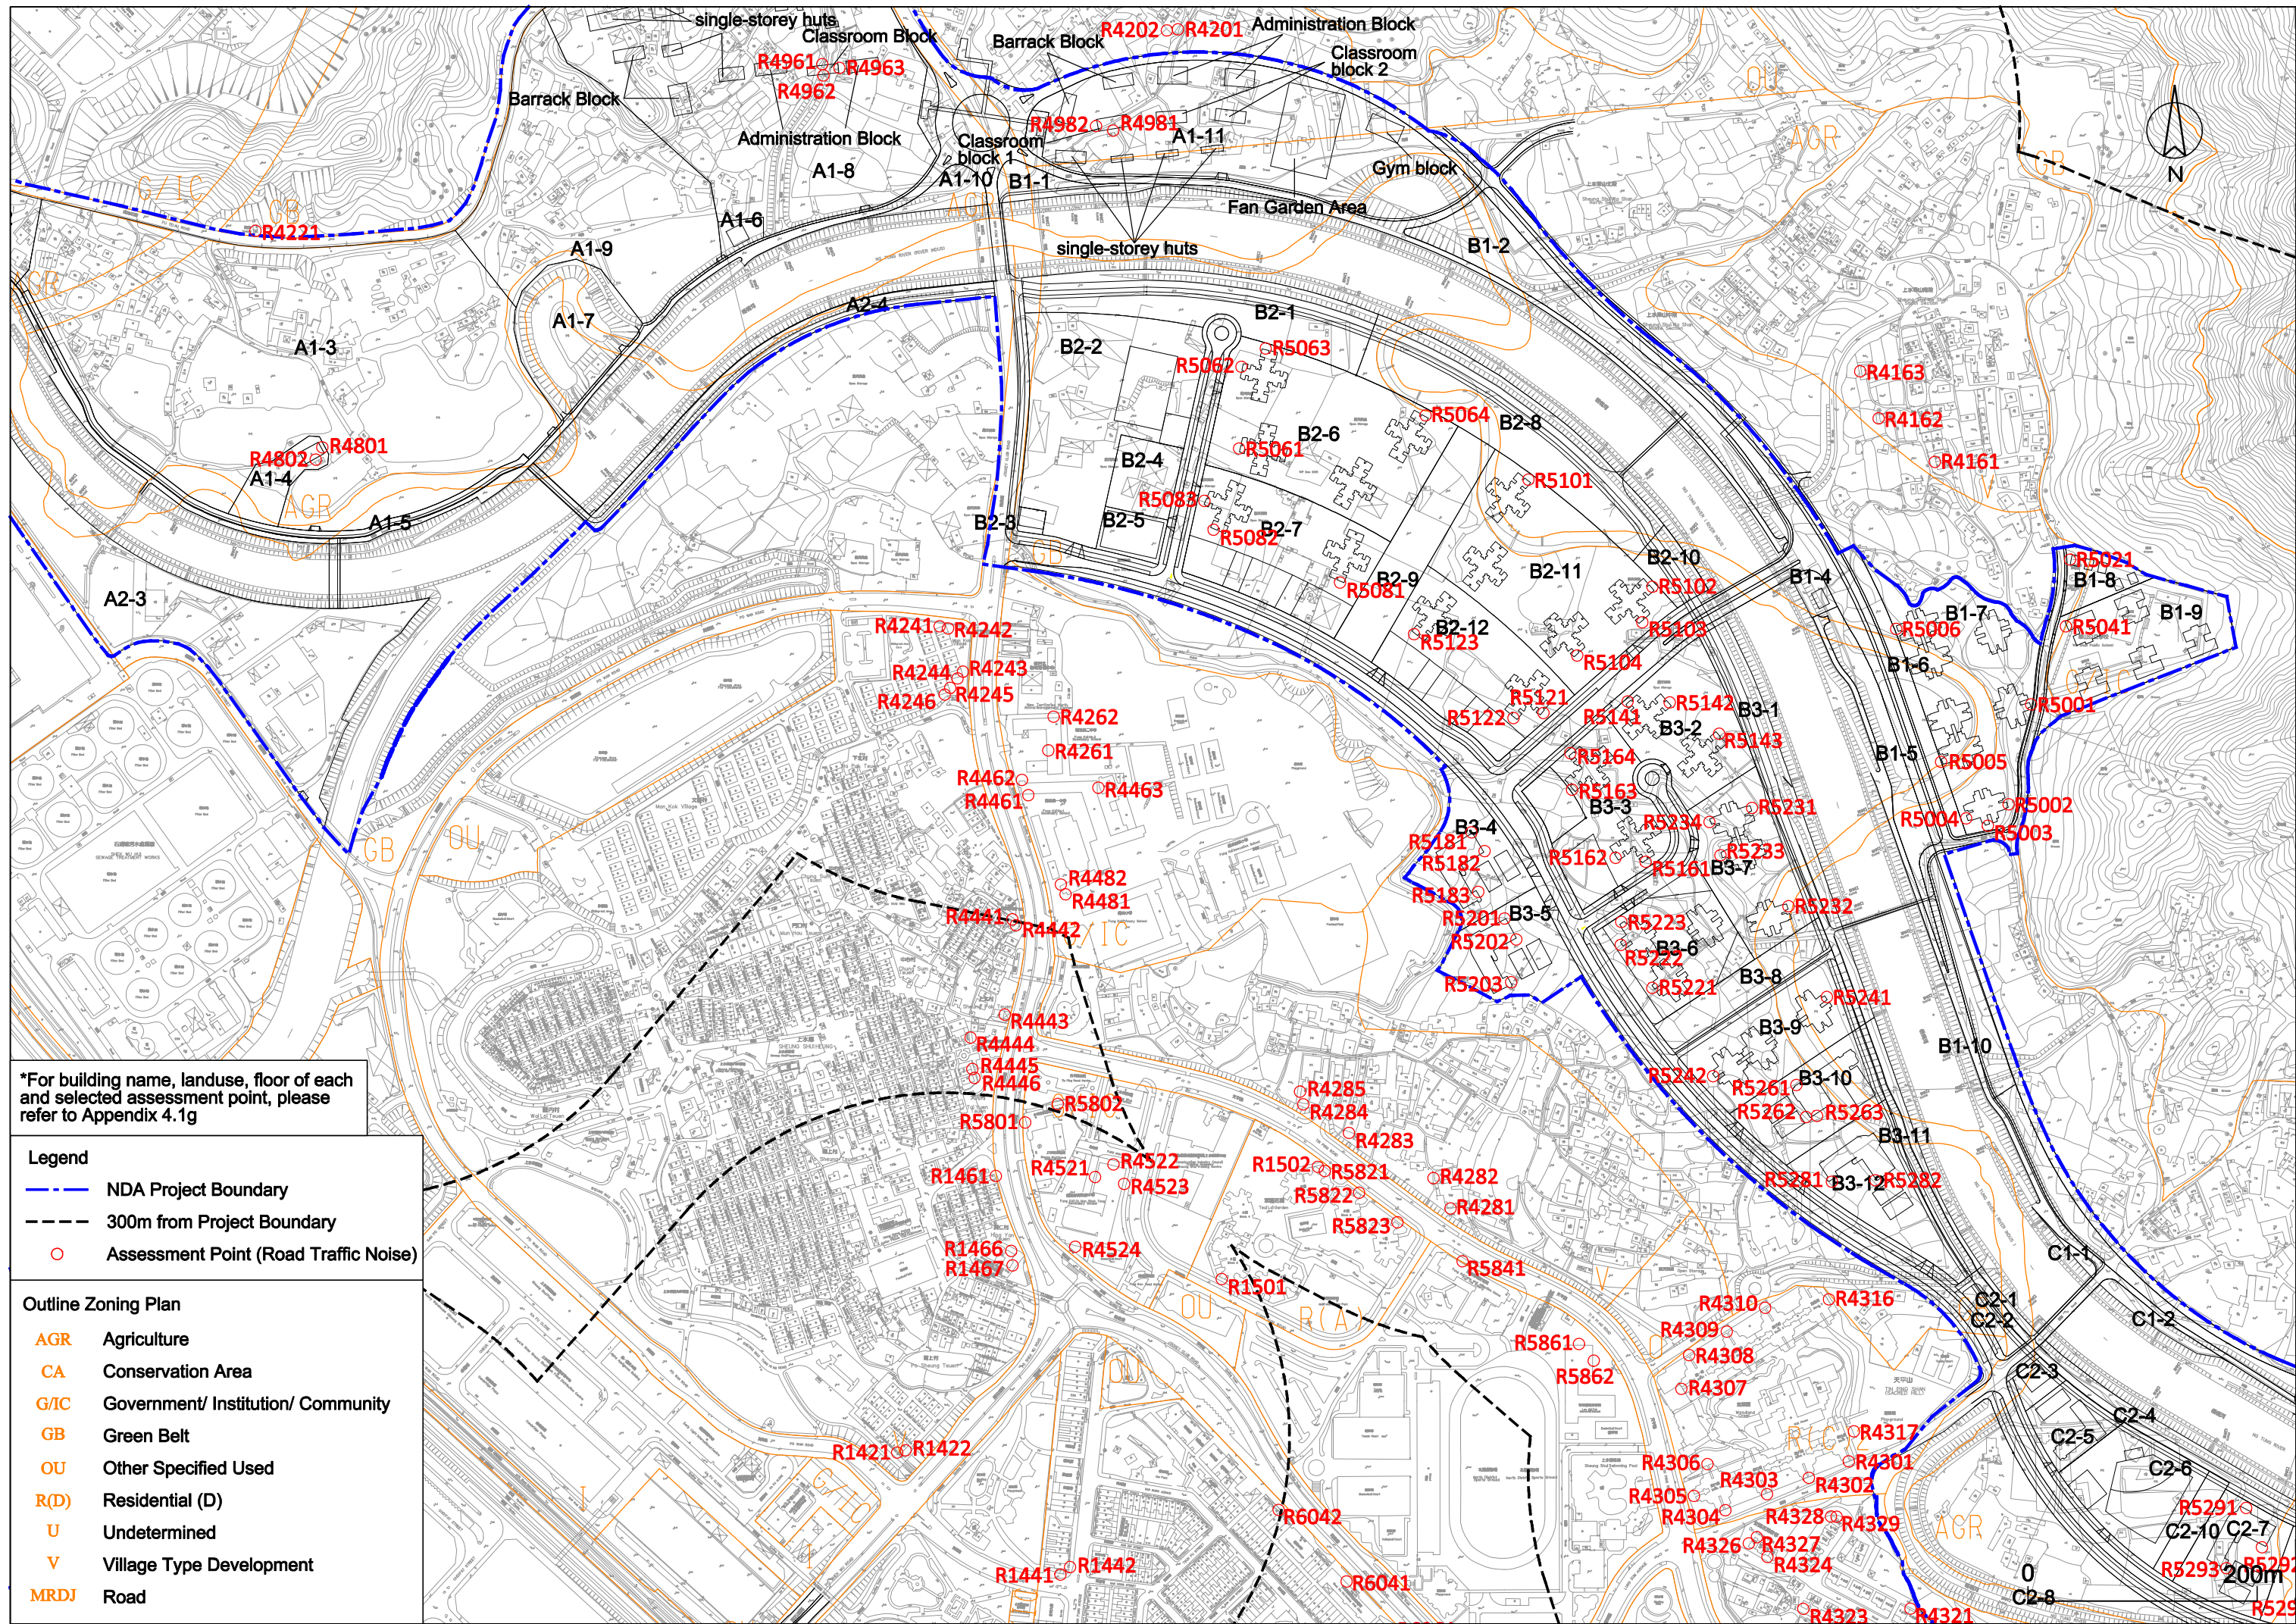

*For building name, landuse, floor of each and selected assessment point, please refer to Appendix 4.1g

- Legend**
- NDA Project Boundary
 - 300m from Project Boundary
 - Assessment Point (Road Traffic Noise)


- Outline Zoning Plan**
- AGR Agriculture
 - CA Conservation Area
 - G/IC Government/ Institution/ Community
 - GB Green Belt
 - OU Other Specified Used
 - R(D) Residential (D)
 - U Undetermined
 - V Village Type Development
 - MRDJ Road

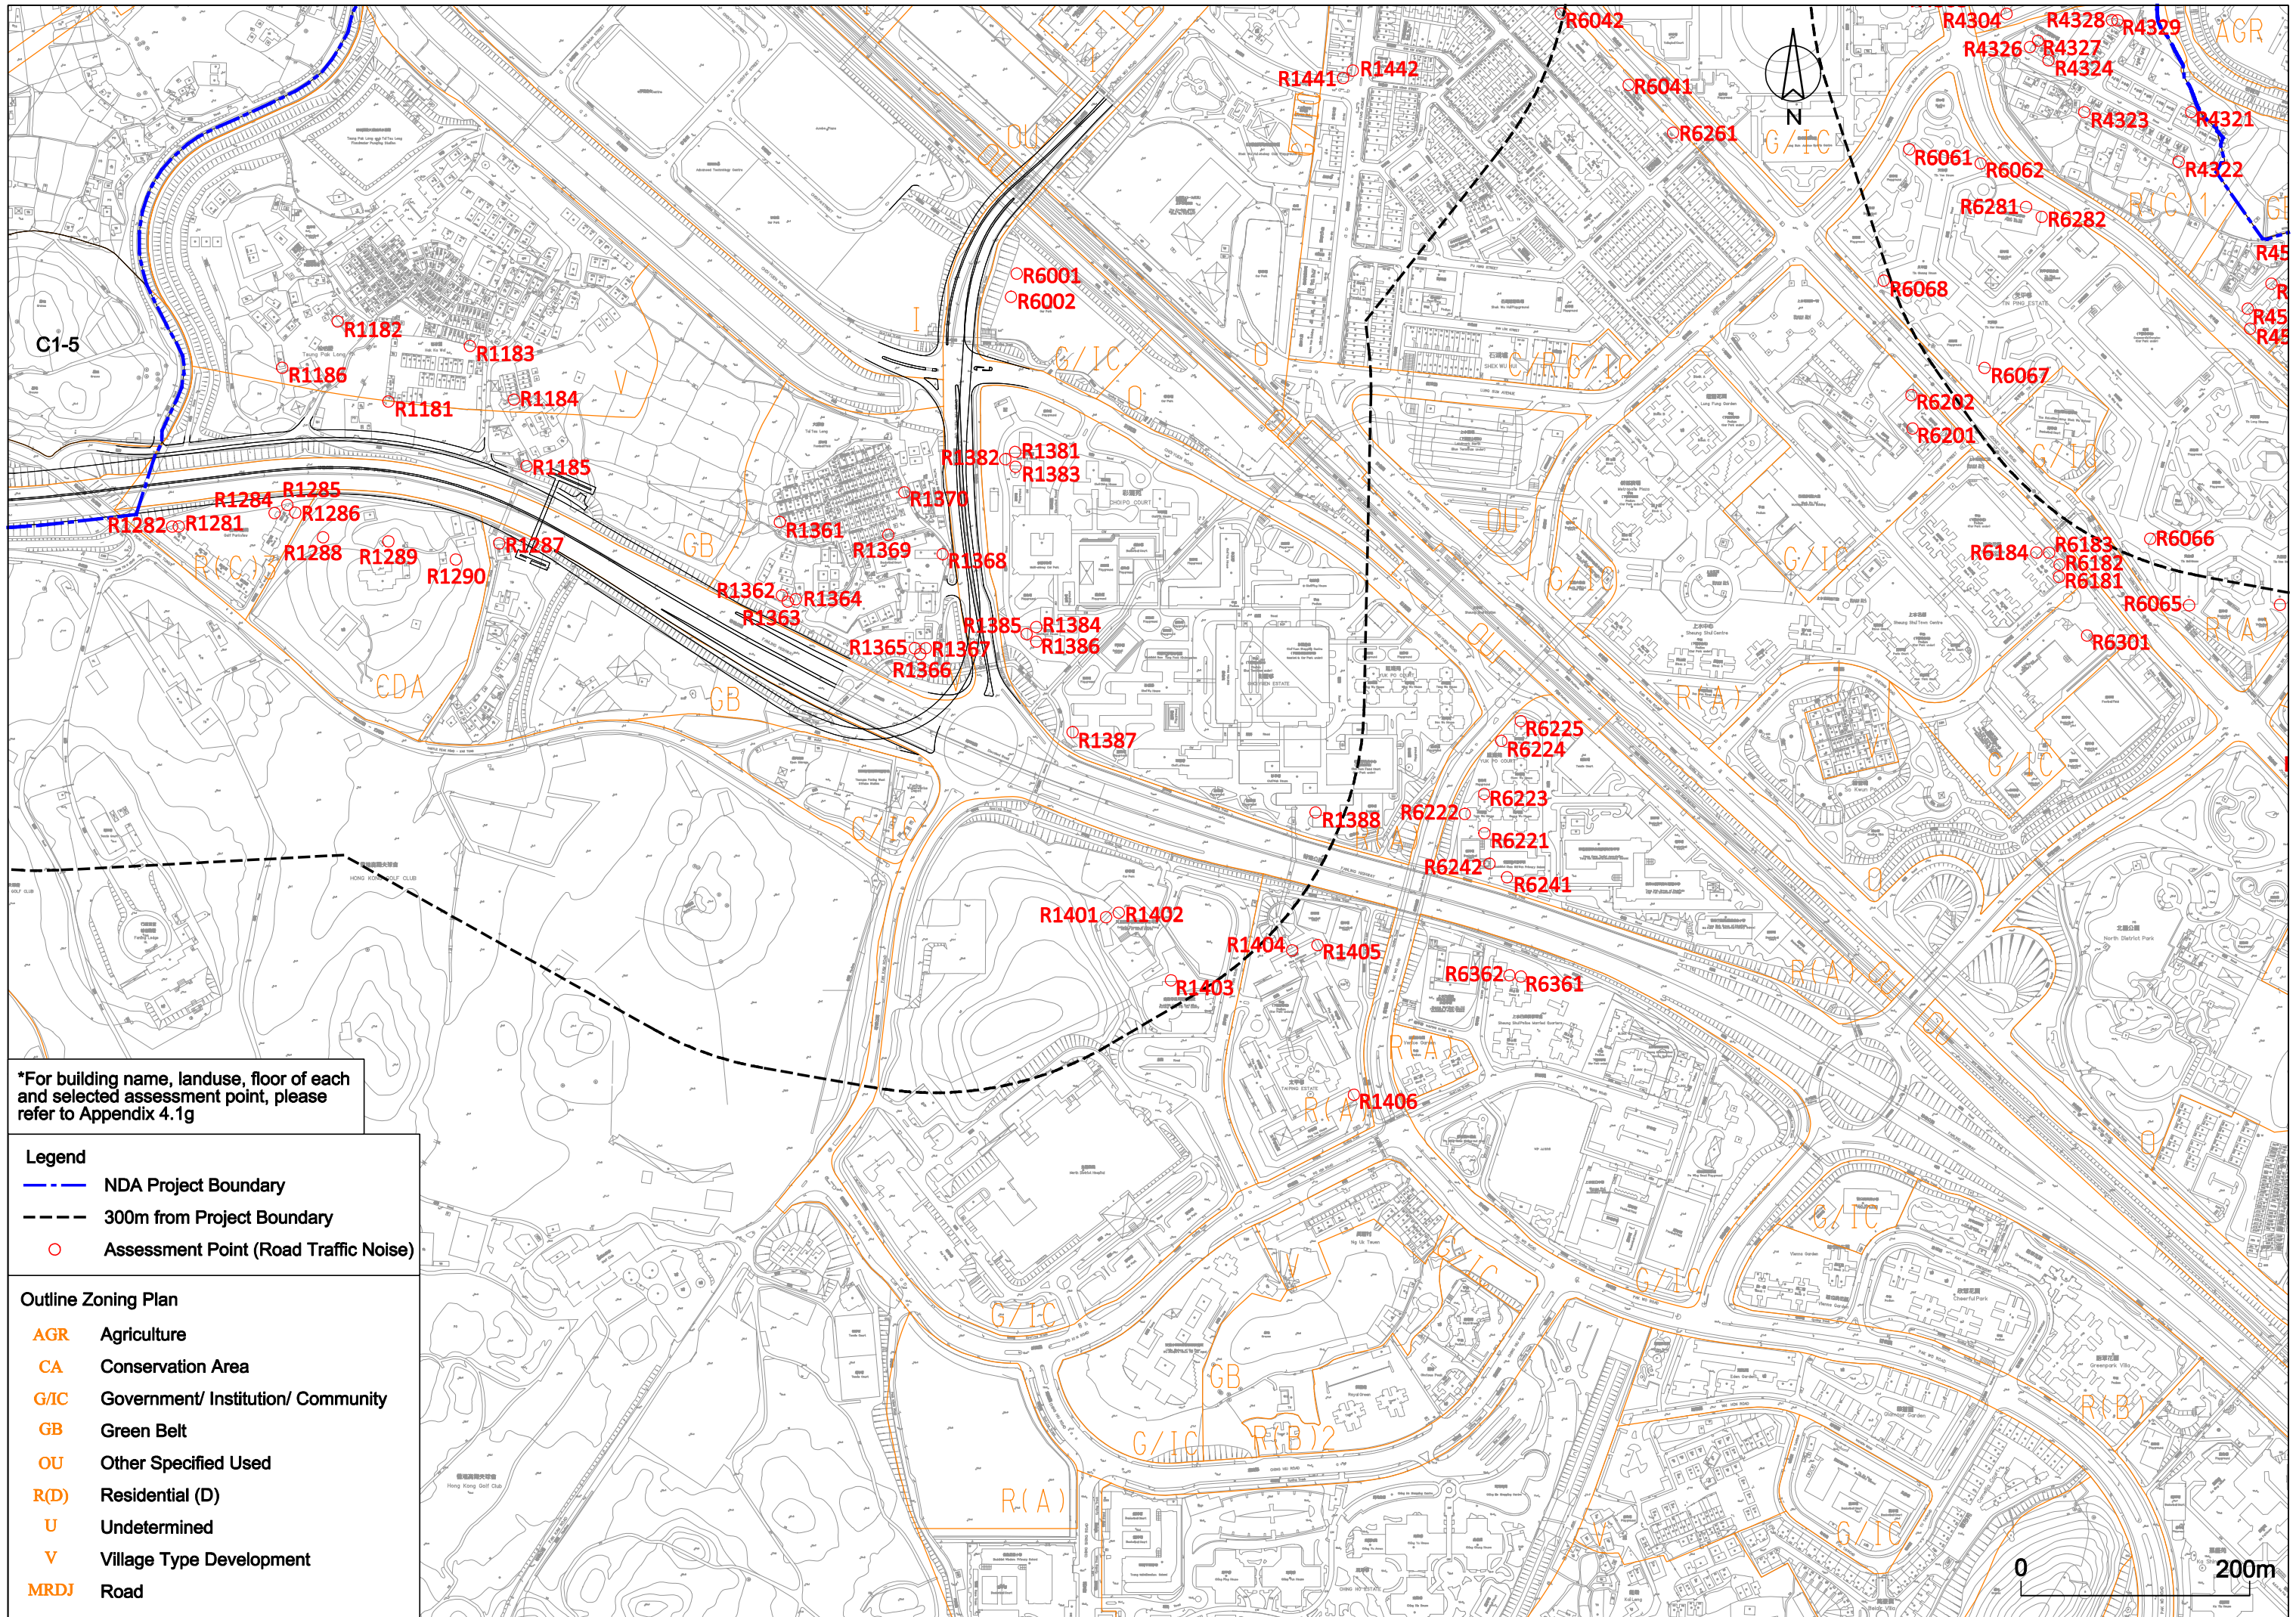

*For building name, landuse, floor of each and selected assessment point, please refer to Appendix 4.1g

- Legend**
- - - NDA Project Boundary
 - - - 300m from Project Boundary
 - Assessment Point (Road Traffic Noise)


- Outline Zoning Plan**
- AGR Agriculture
 - CA Conservation Area
 - G/IC Government/ Institution/ Community
 - GB Green Belt
 - OU Other Specified Used
 - R(D) Residential (D)
 - U Undetermined
 - V Village Type Development
 - MRDJ Road

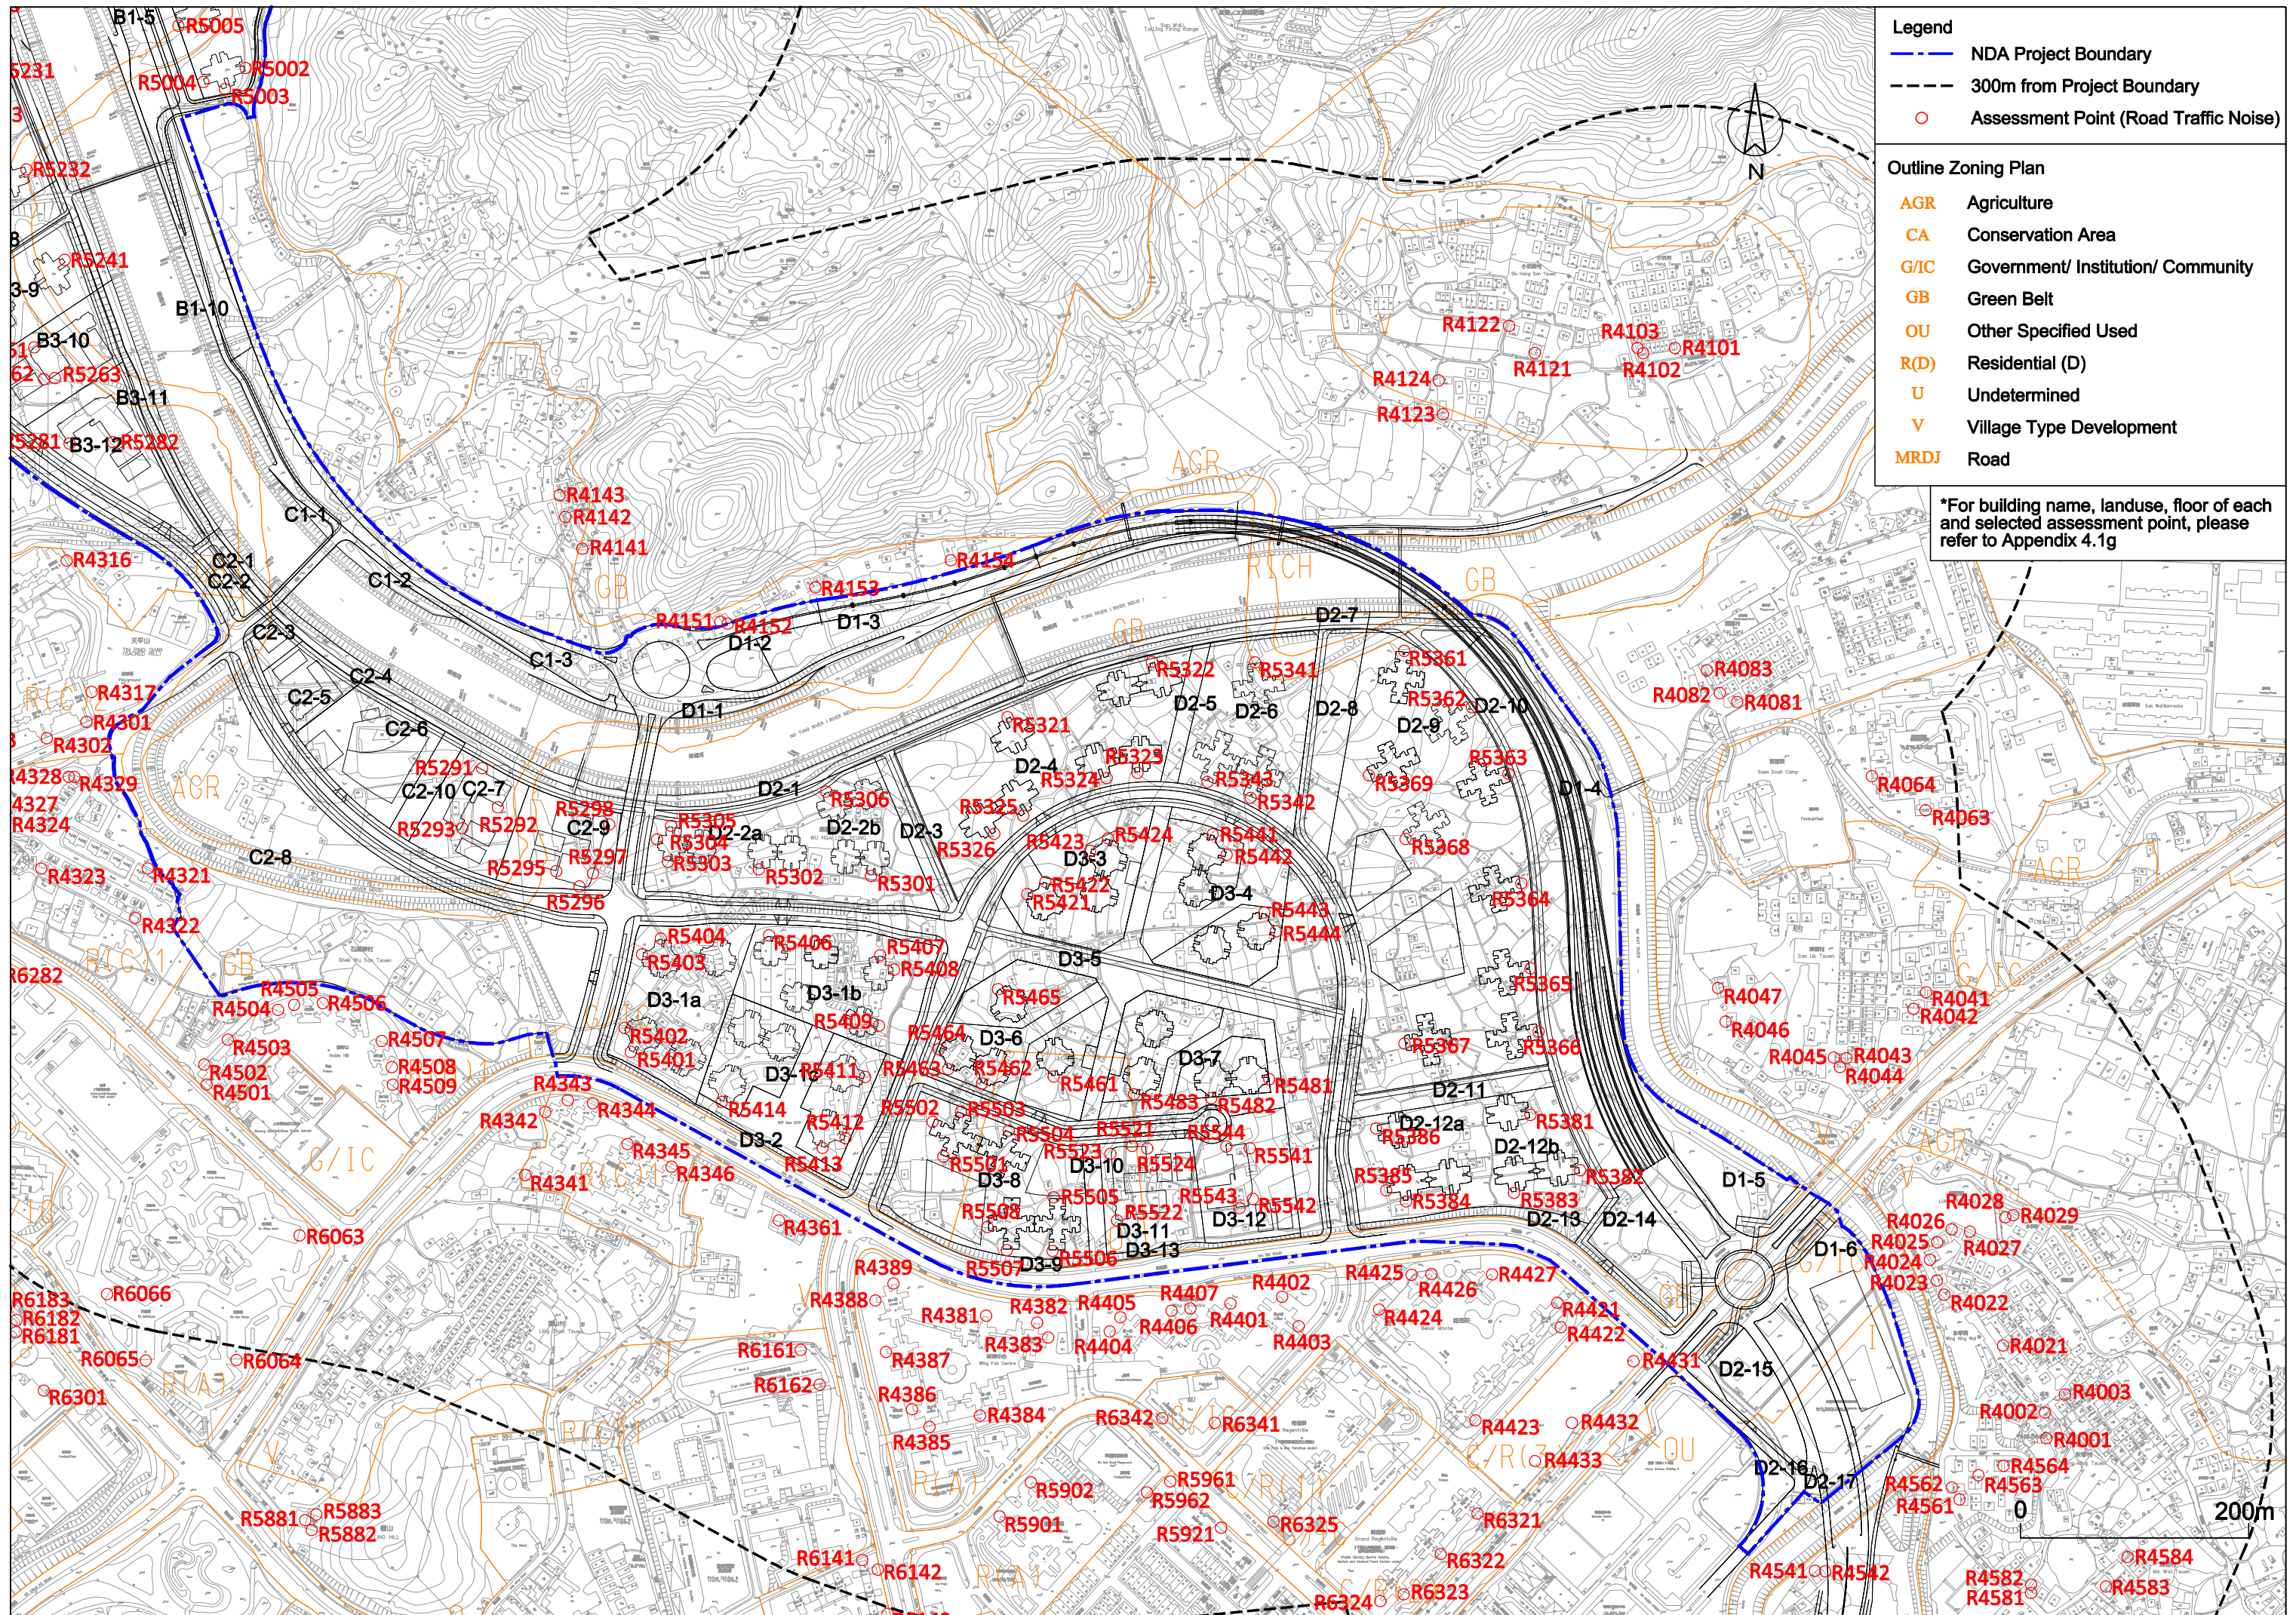

- Legend**
- NDA Project Boundary
 - 300m from Project Boundary
 - Assessment Point (Road Traffic Noise)

- Outline Zoning Plan**
- AGR Agriculture
 - CA Conservation Area
 - G/IC Government/ Institution/ Community
 - GB Green Belt
 - OU Other Specified Used
 - R(D) Residential (D)
 - U Undetermined
 - V Village Type Development
 - MRDJ Road


*For building name, landuse, floor of each and selected assessment point, please refer to Appendix 4.1g

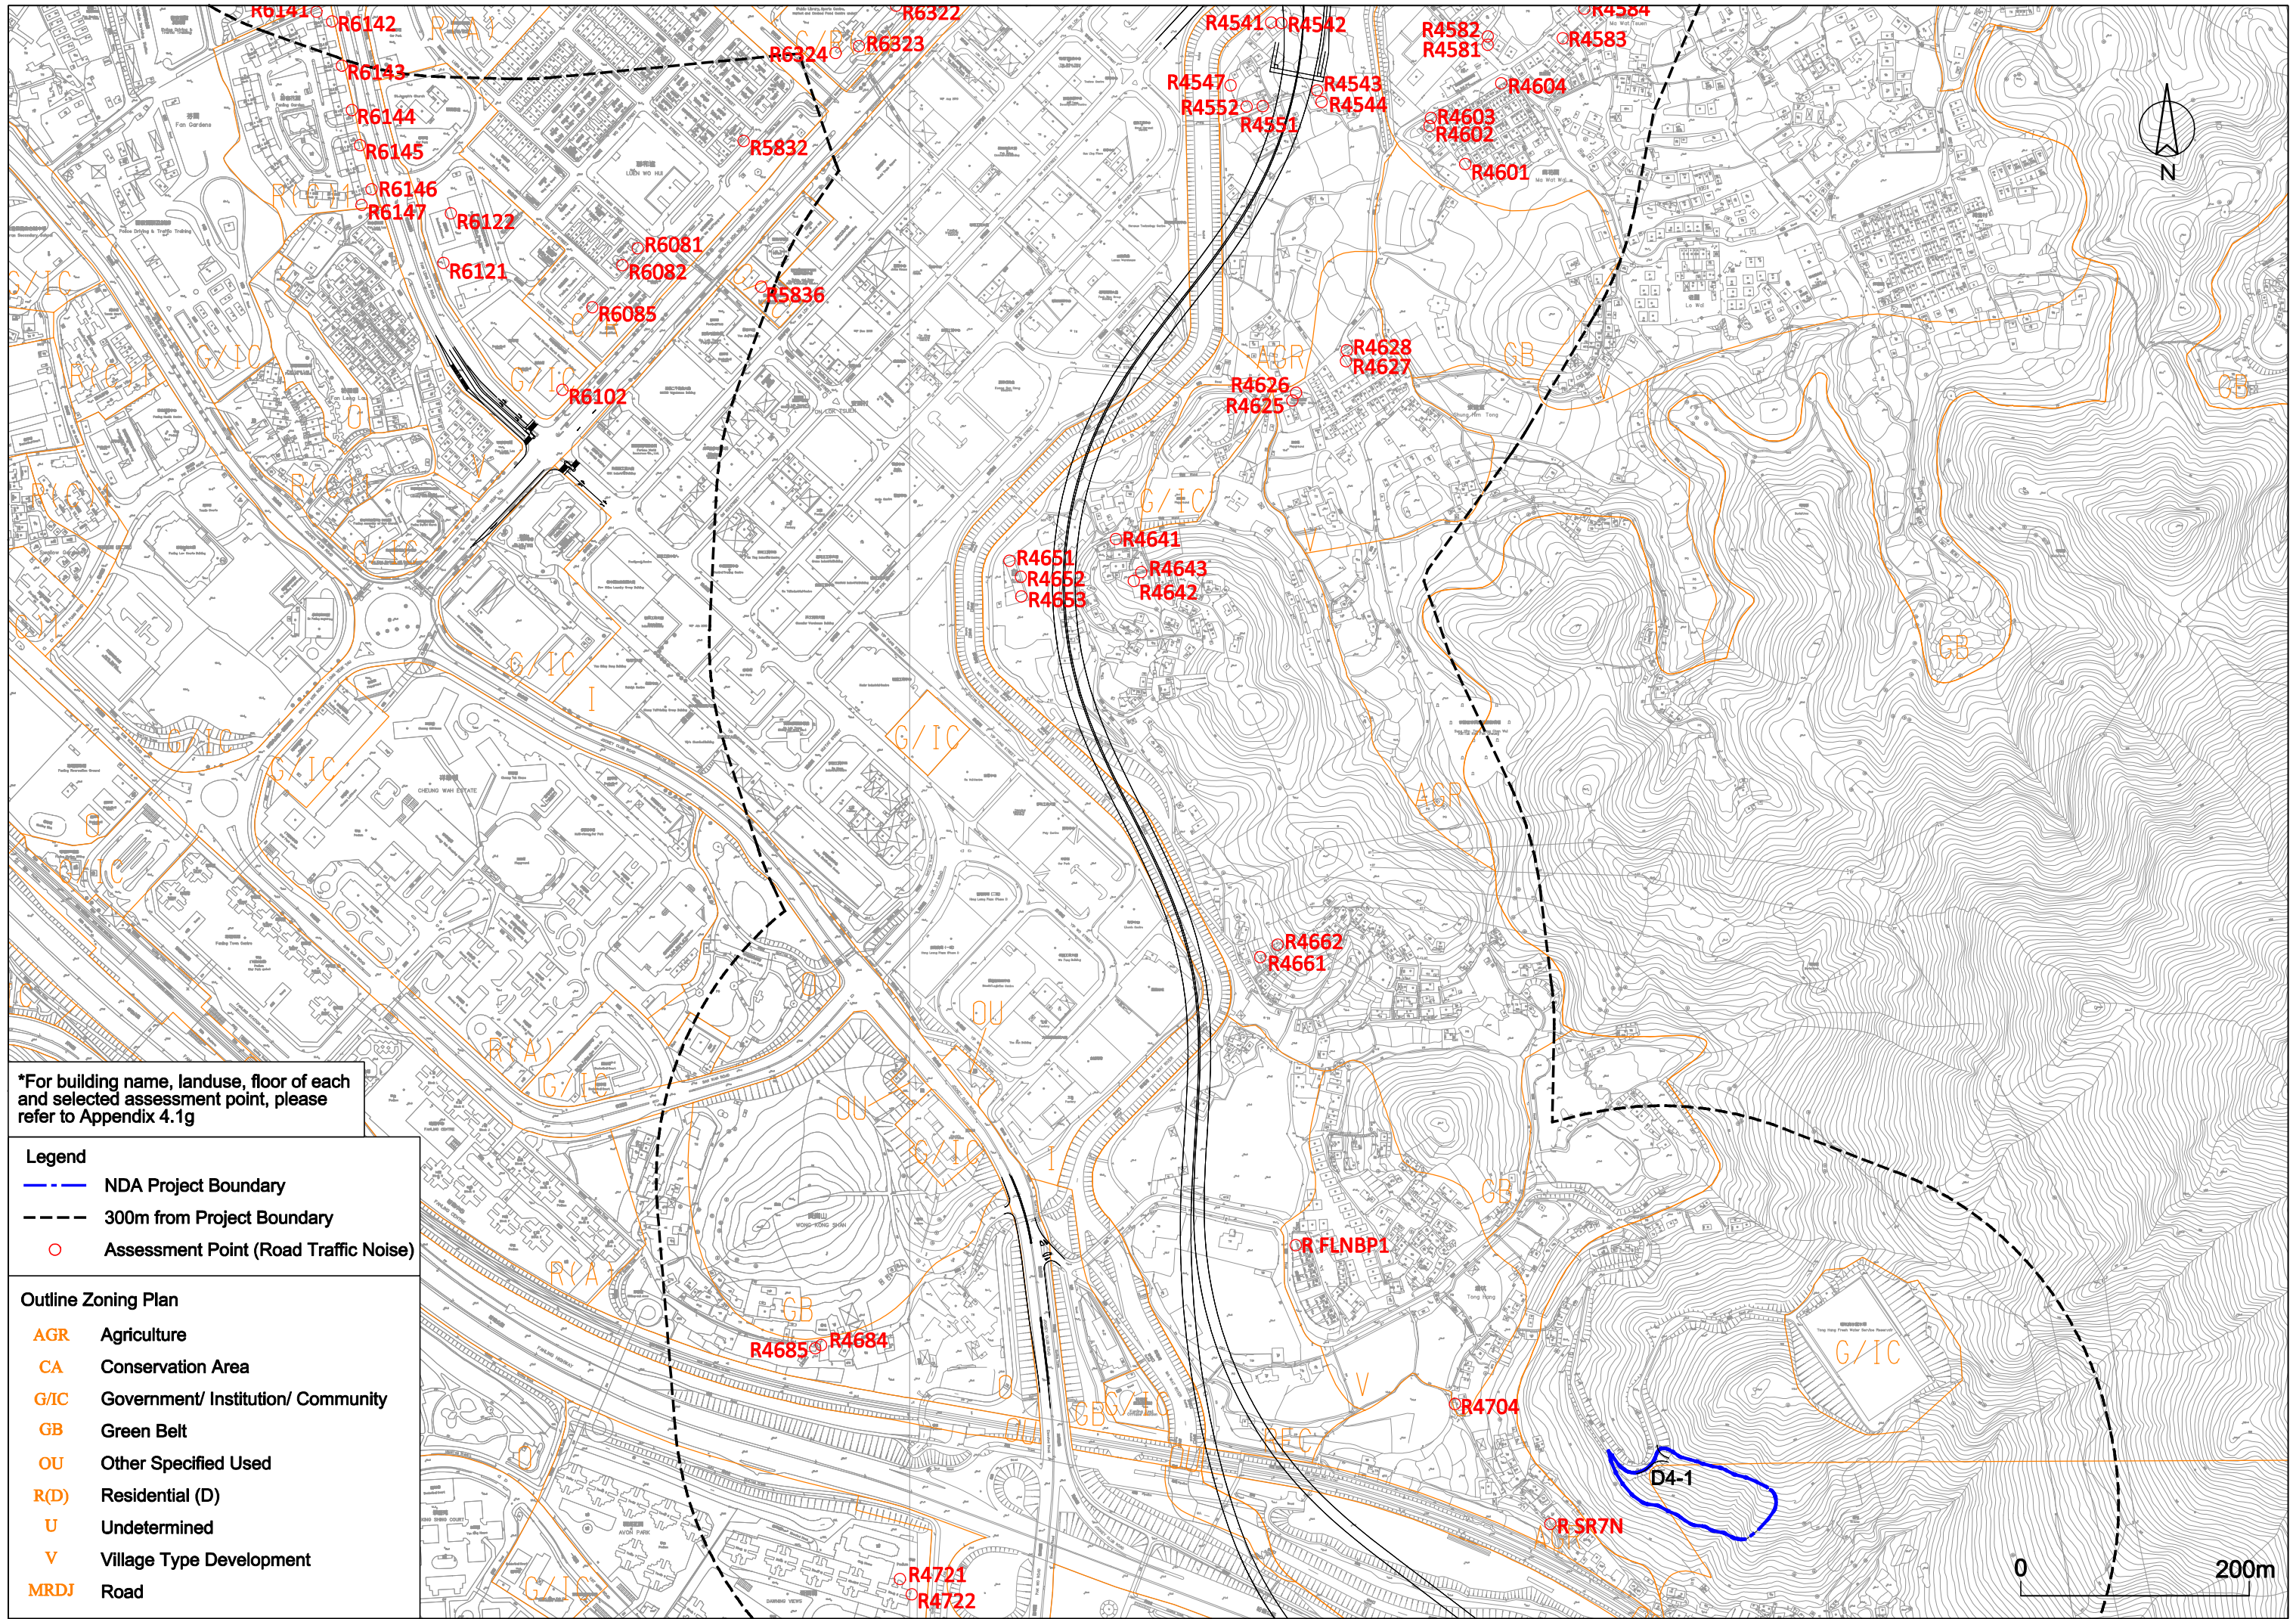


*For building name, landuse, floor of each and selected assessment point, please refer to Appendix 4.1g

- Legend**
- NDA Project Boundary
 - 300m from Project Boundary
 - Assessment Point (Road Traffic Noise)

- Outline Zoning Plan**
- AGR Agriculture
 - CA Conservation Area
 - G/IC Government/ Institution/ Community
 - GB Green Belt
 - OU Other Specified Used
 - R(D) Residential (D)
 - U Undetermined
 - V Village Type Development
 - MRDJ Road

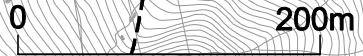

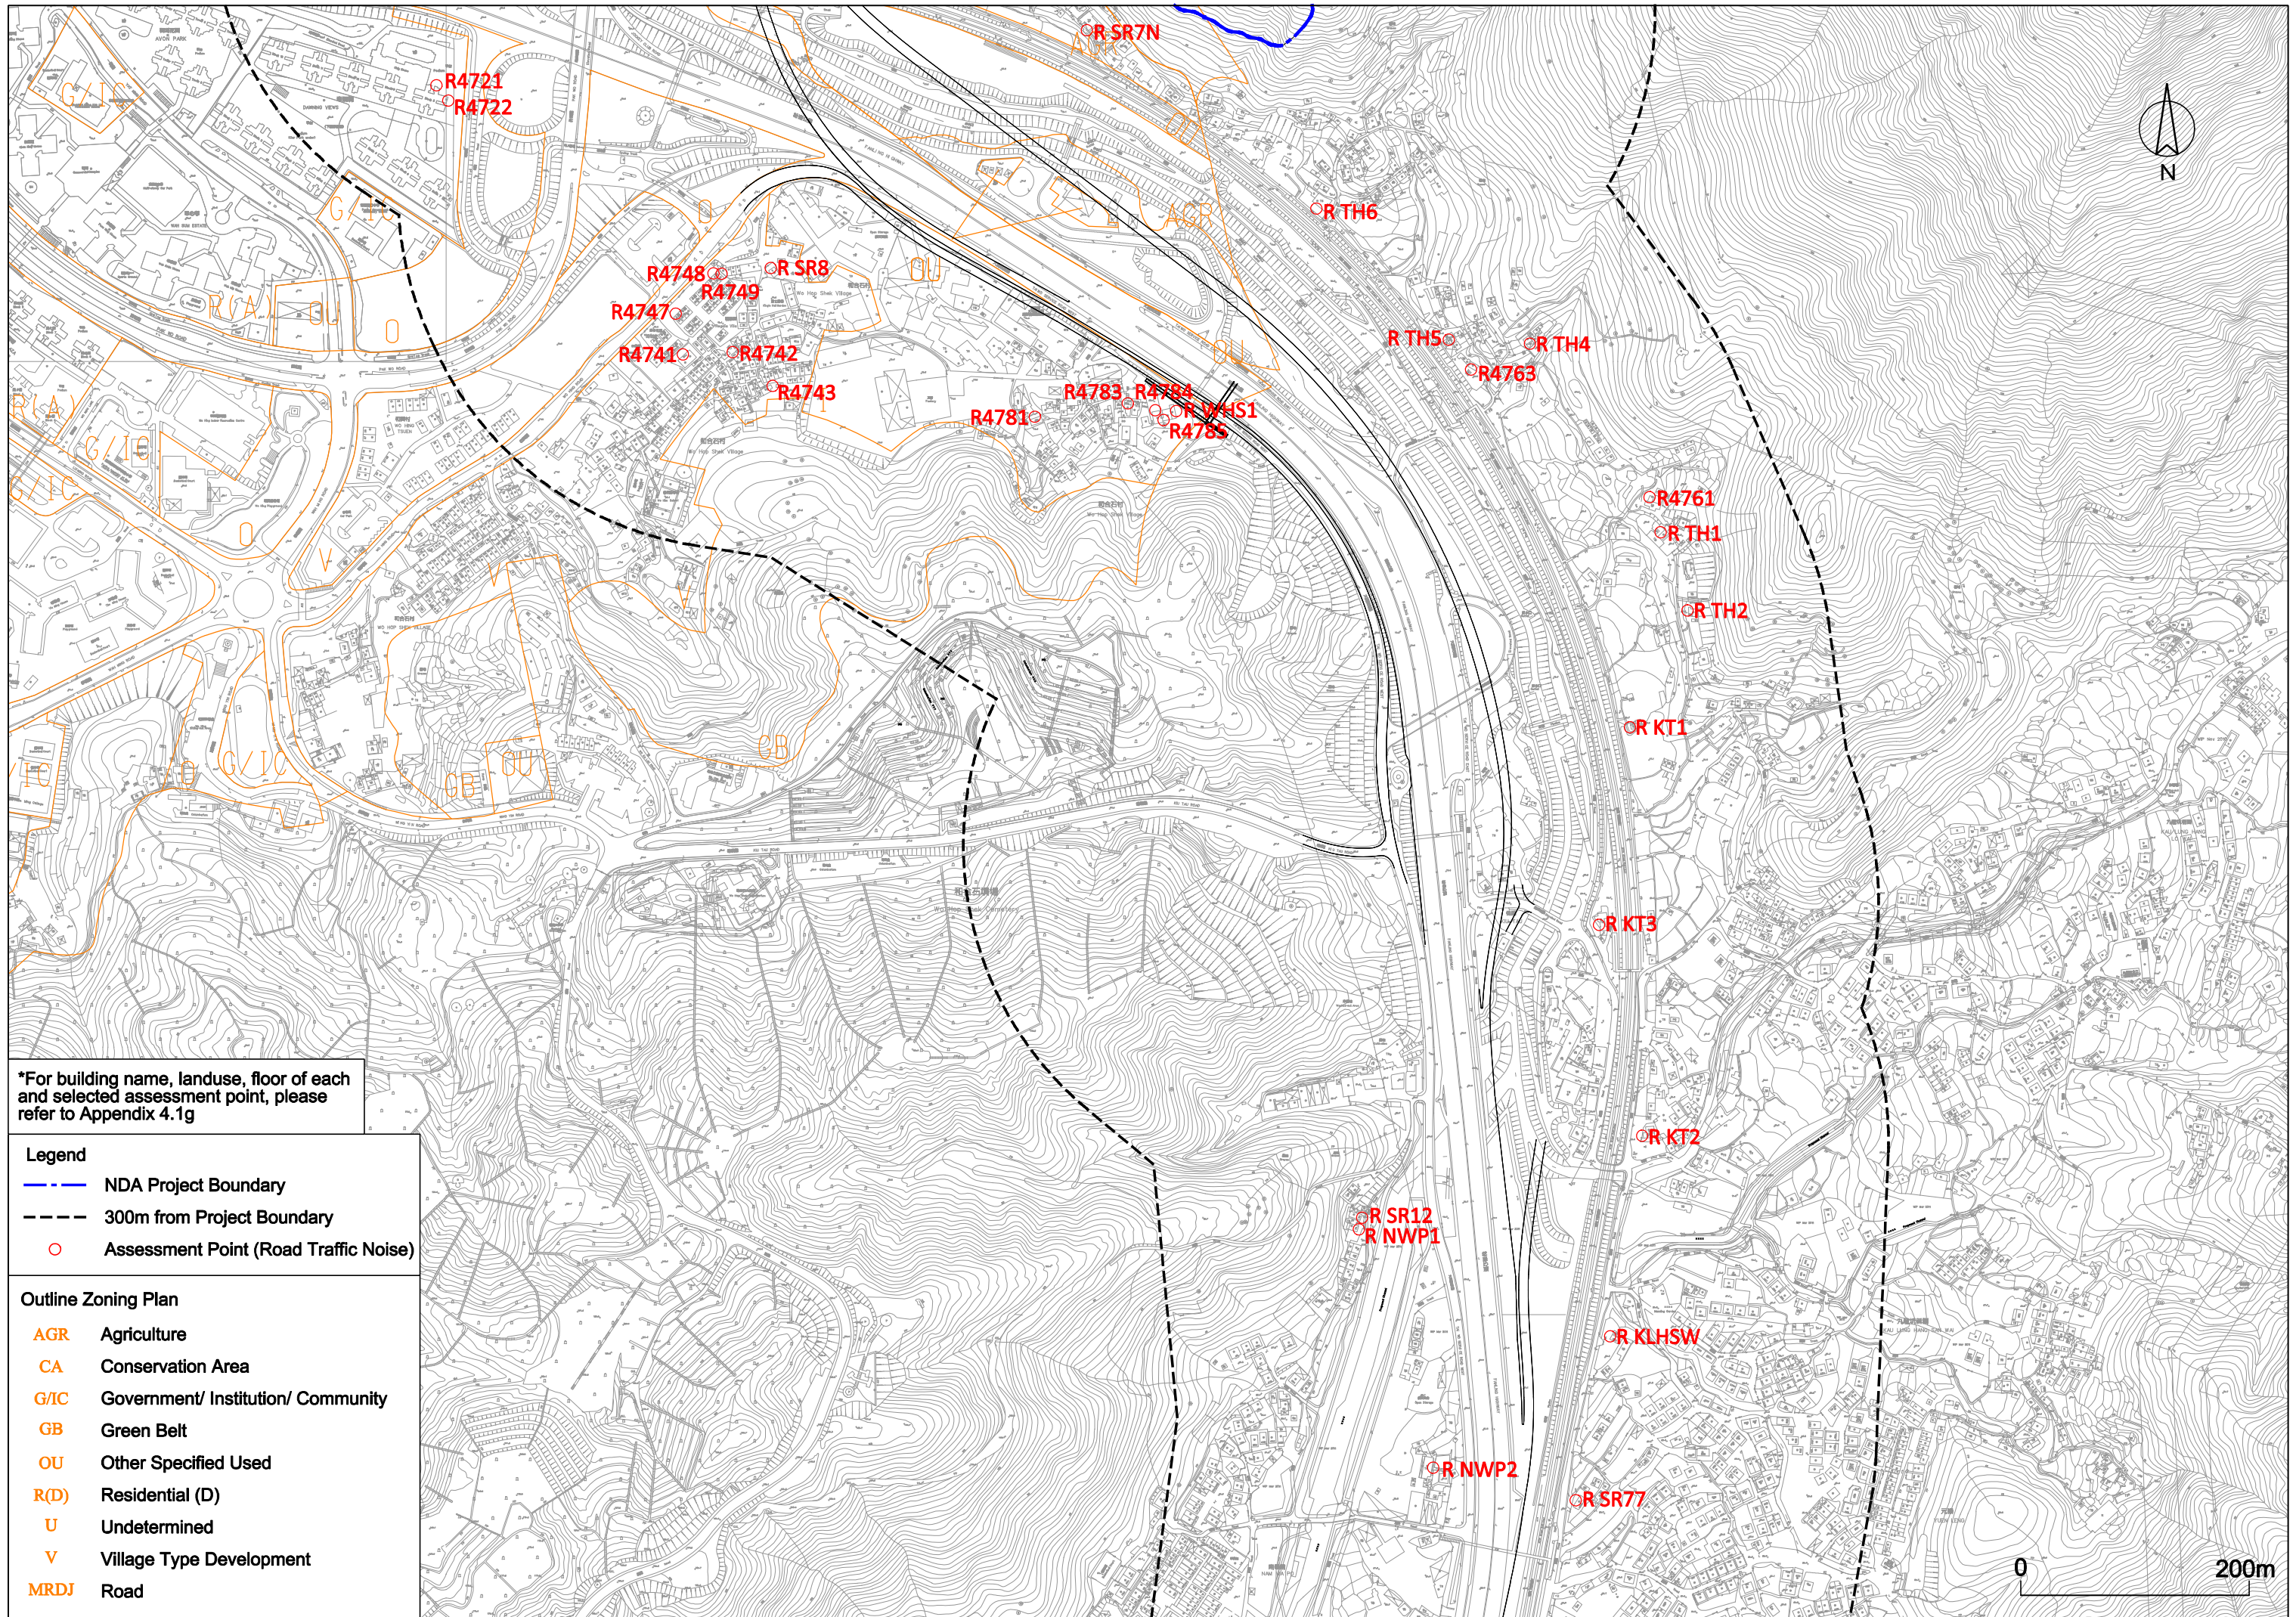


*For building name, landuse, floor of each and selected assessment point, please refer to Appendix 4.1g

- Legend**
- NDA Project Boundary
 - 300m from Project Boundary
 - Assessment Point (Road Traffic Noise)

- Outline Zoning Plan**
- AGR Agriculture
 - CA Conservation Area
 - G/IC Government/ Institution/ Community
 - GB Green Belt
 - OU Other Specified Used
 - R(D) Residential (D)
 - U Undetermined
 - V Village Type Development
 - MRDJ Road

- Legend**
- — — NDA Project Boundary
 - 300m from Project Boundary
 - Assessment Point (Social Welfares)

*For building name, landuse, floor of each and selected assessment point, please refer to Appendix 4.1g

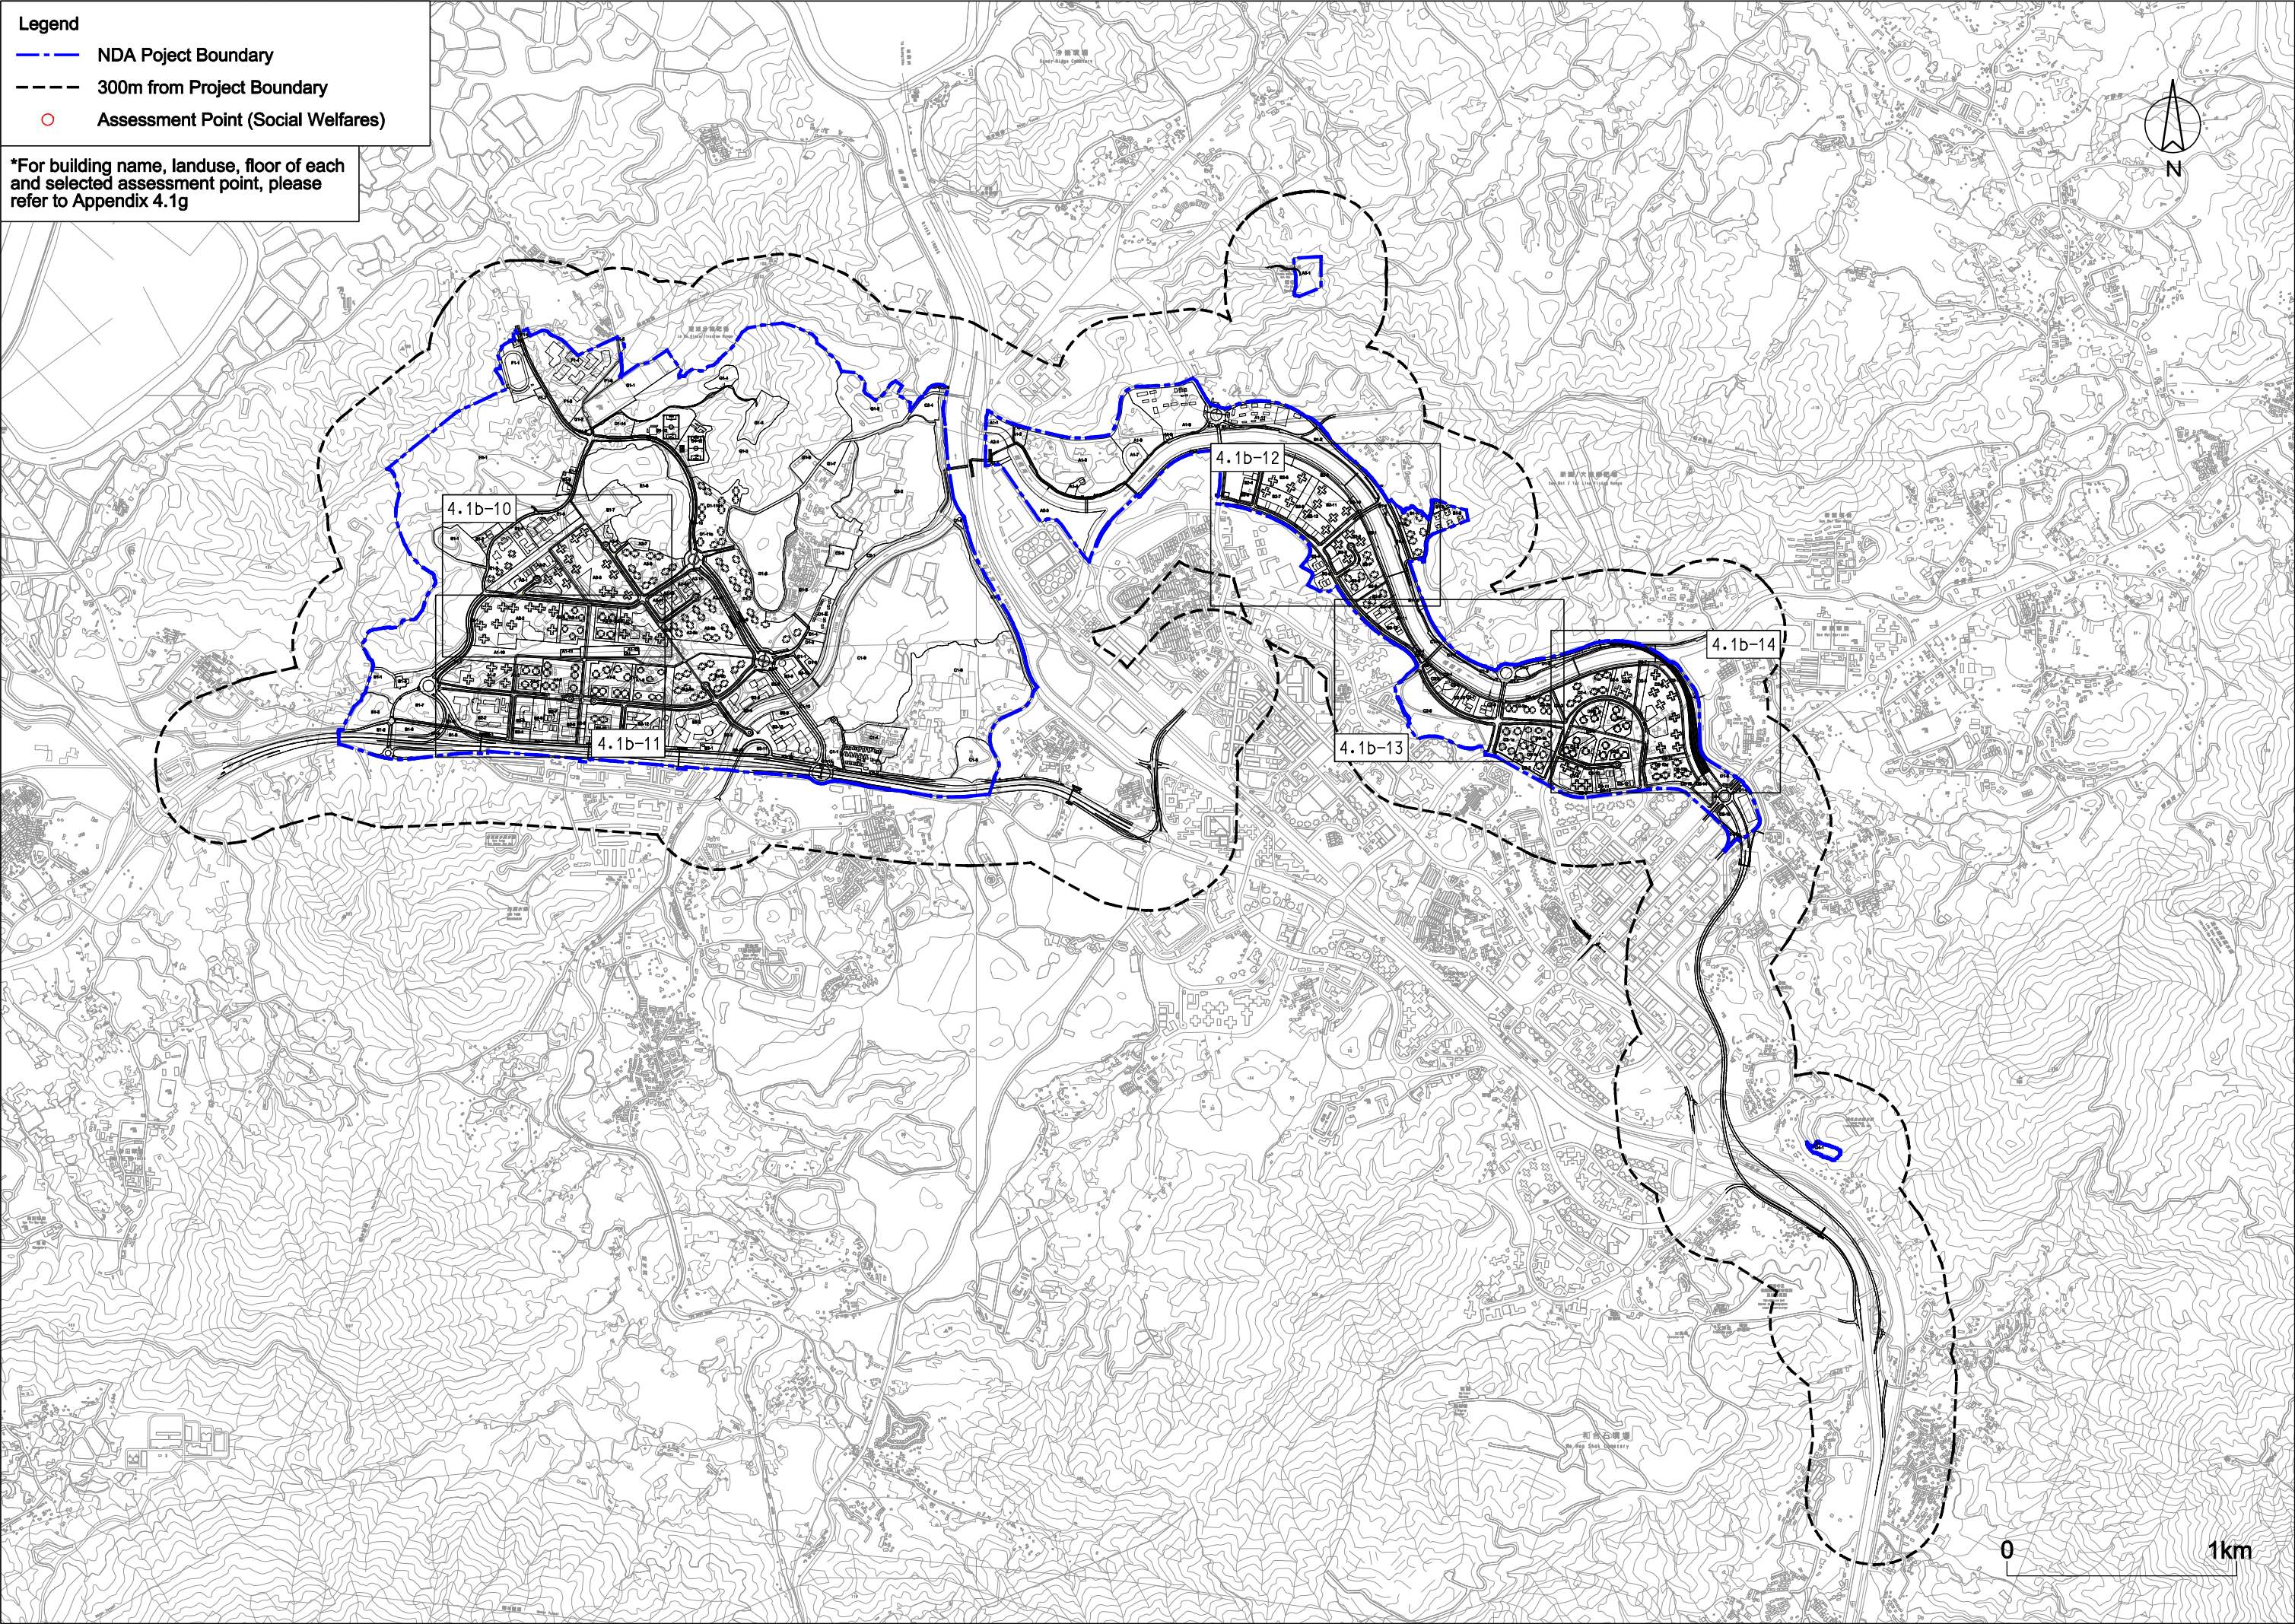



0 1km

Legend

- — — NDA Project Boundary
- - - - - 300m from Project Boundary
- Assessment Point (Social Welfares)


*For building name, landuse, floor of each and selected assessment point, please refer to Appendix 4.1g

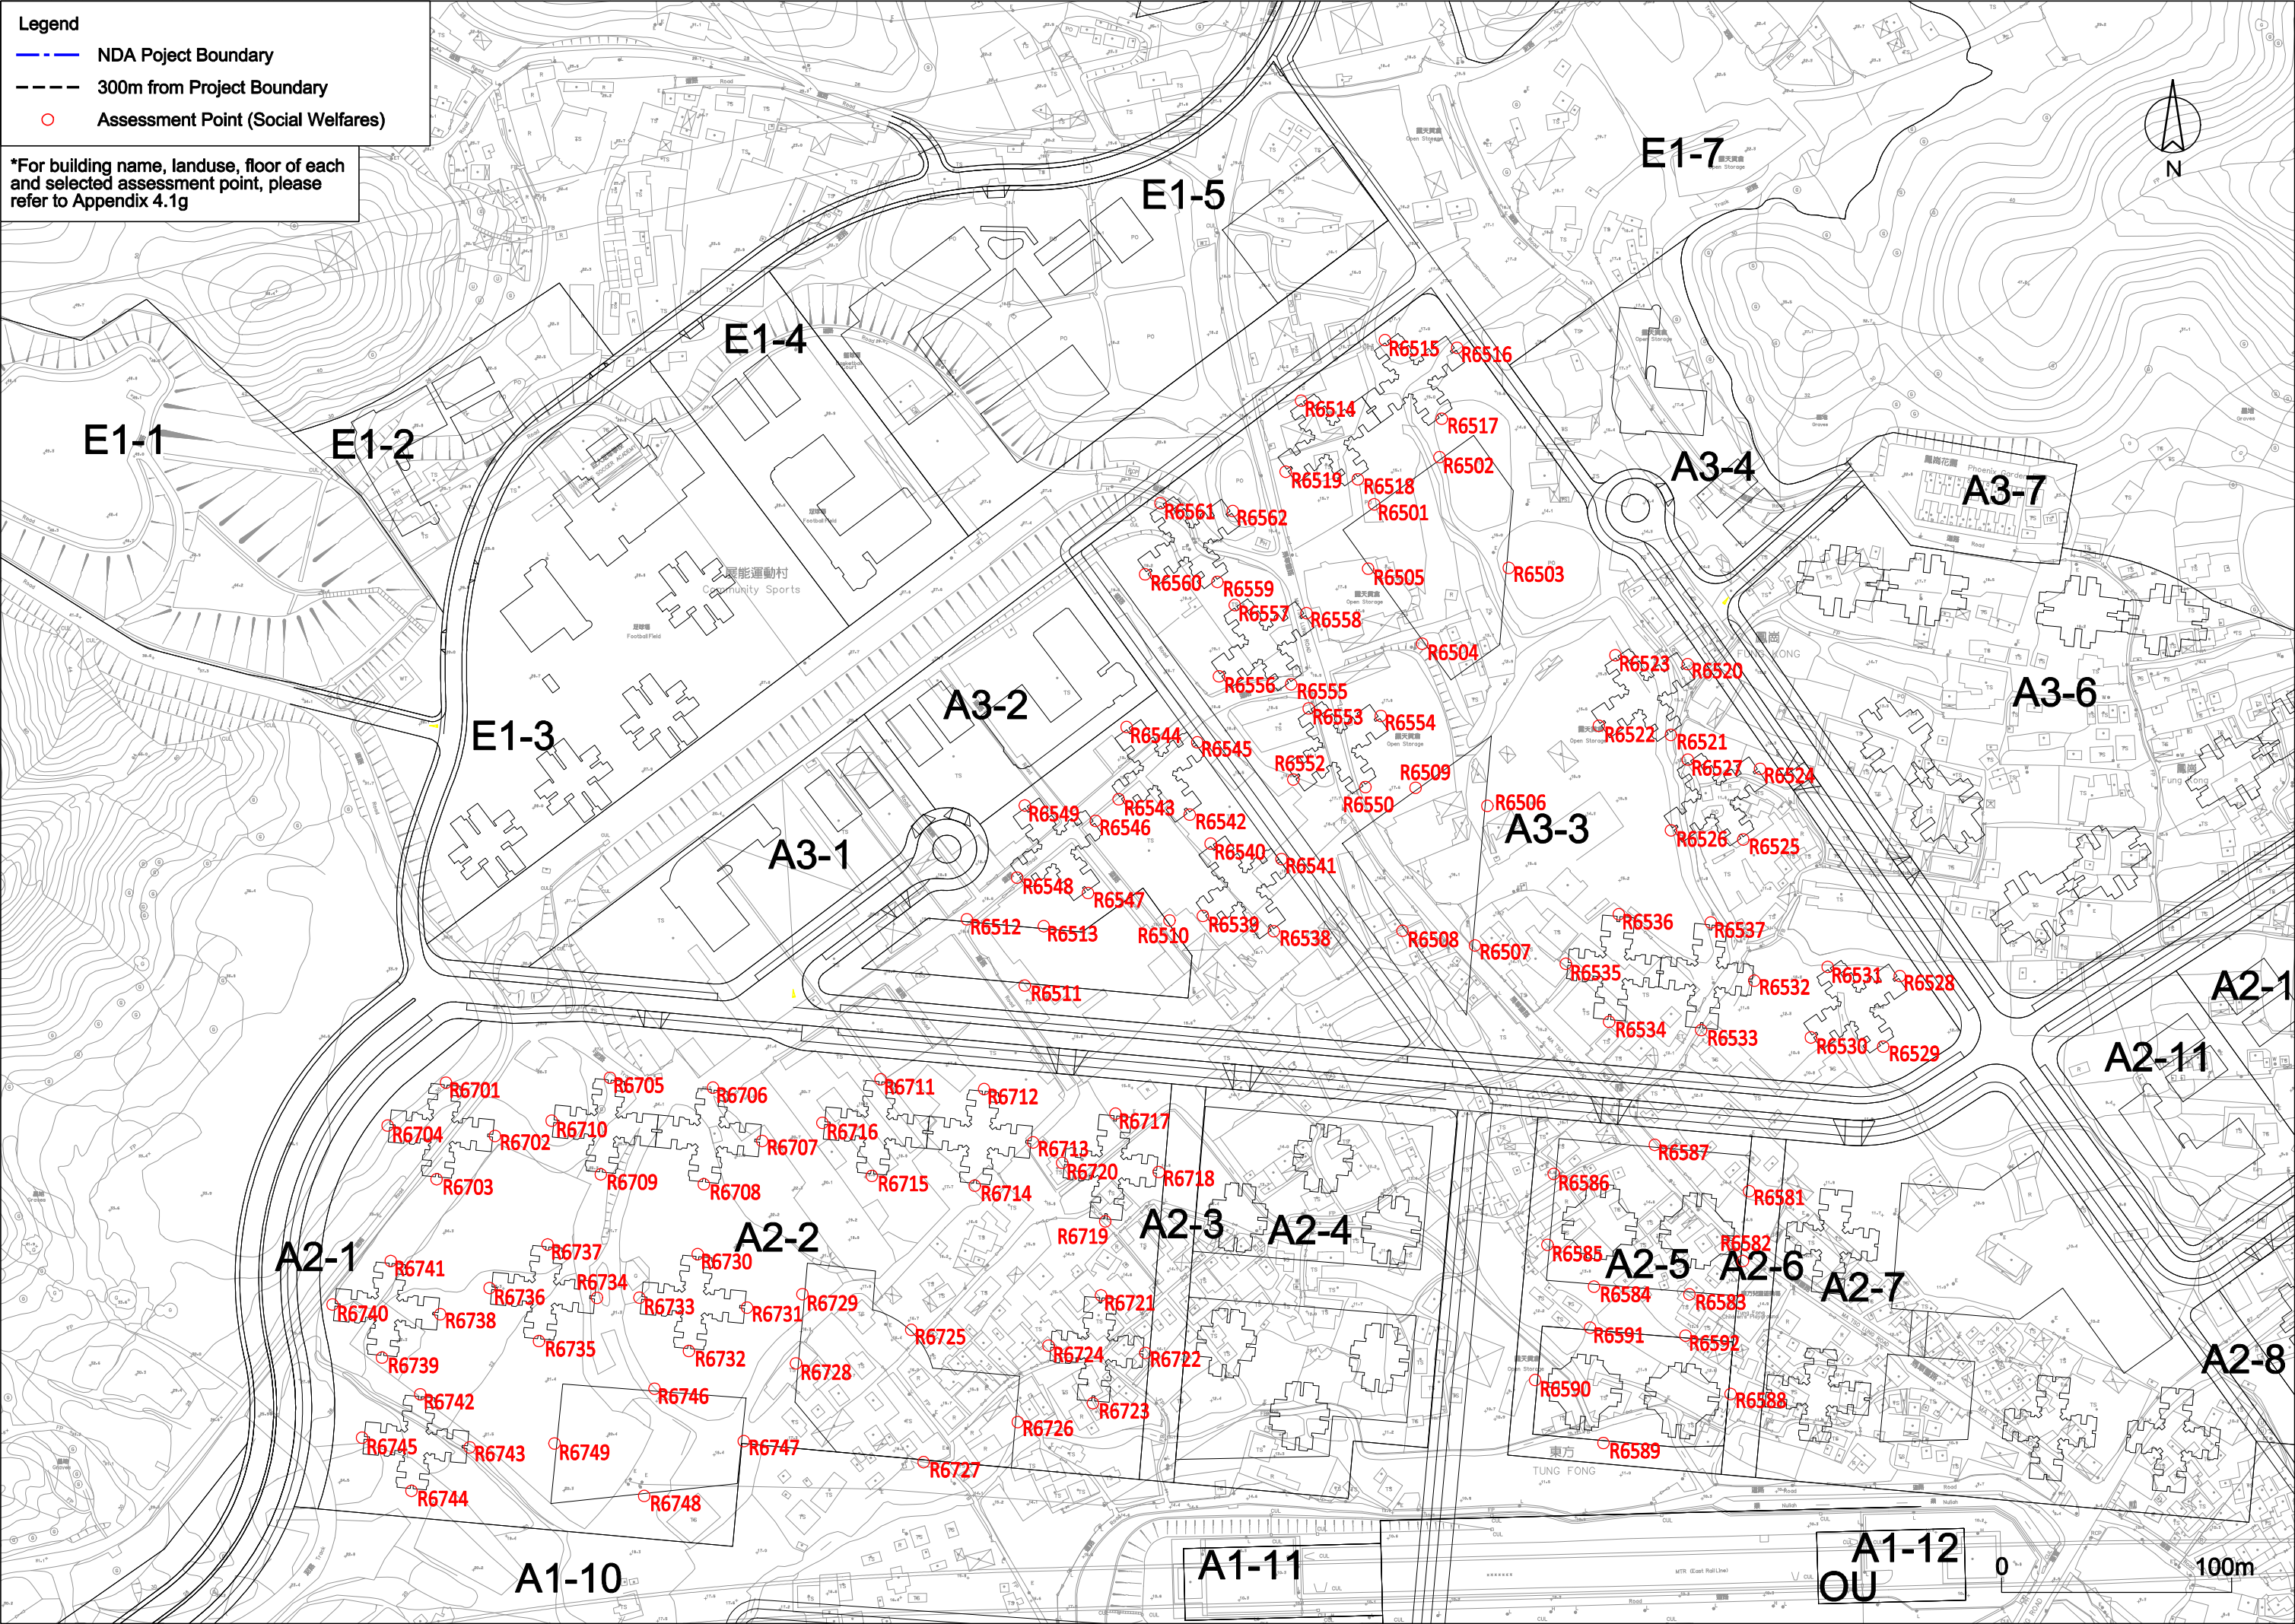

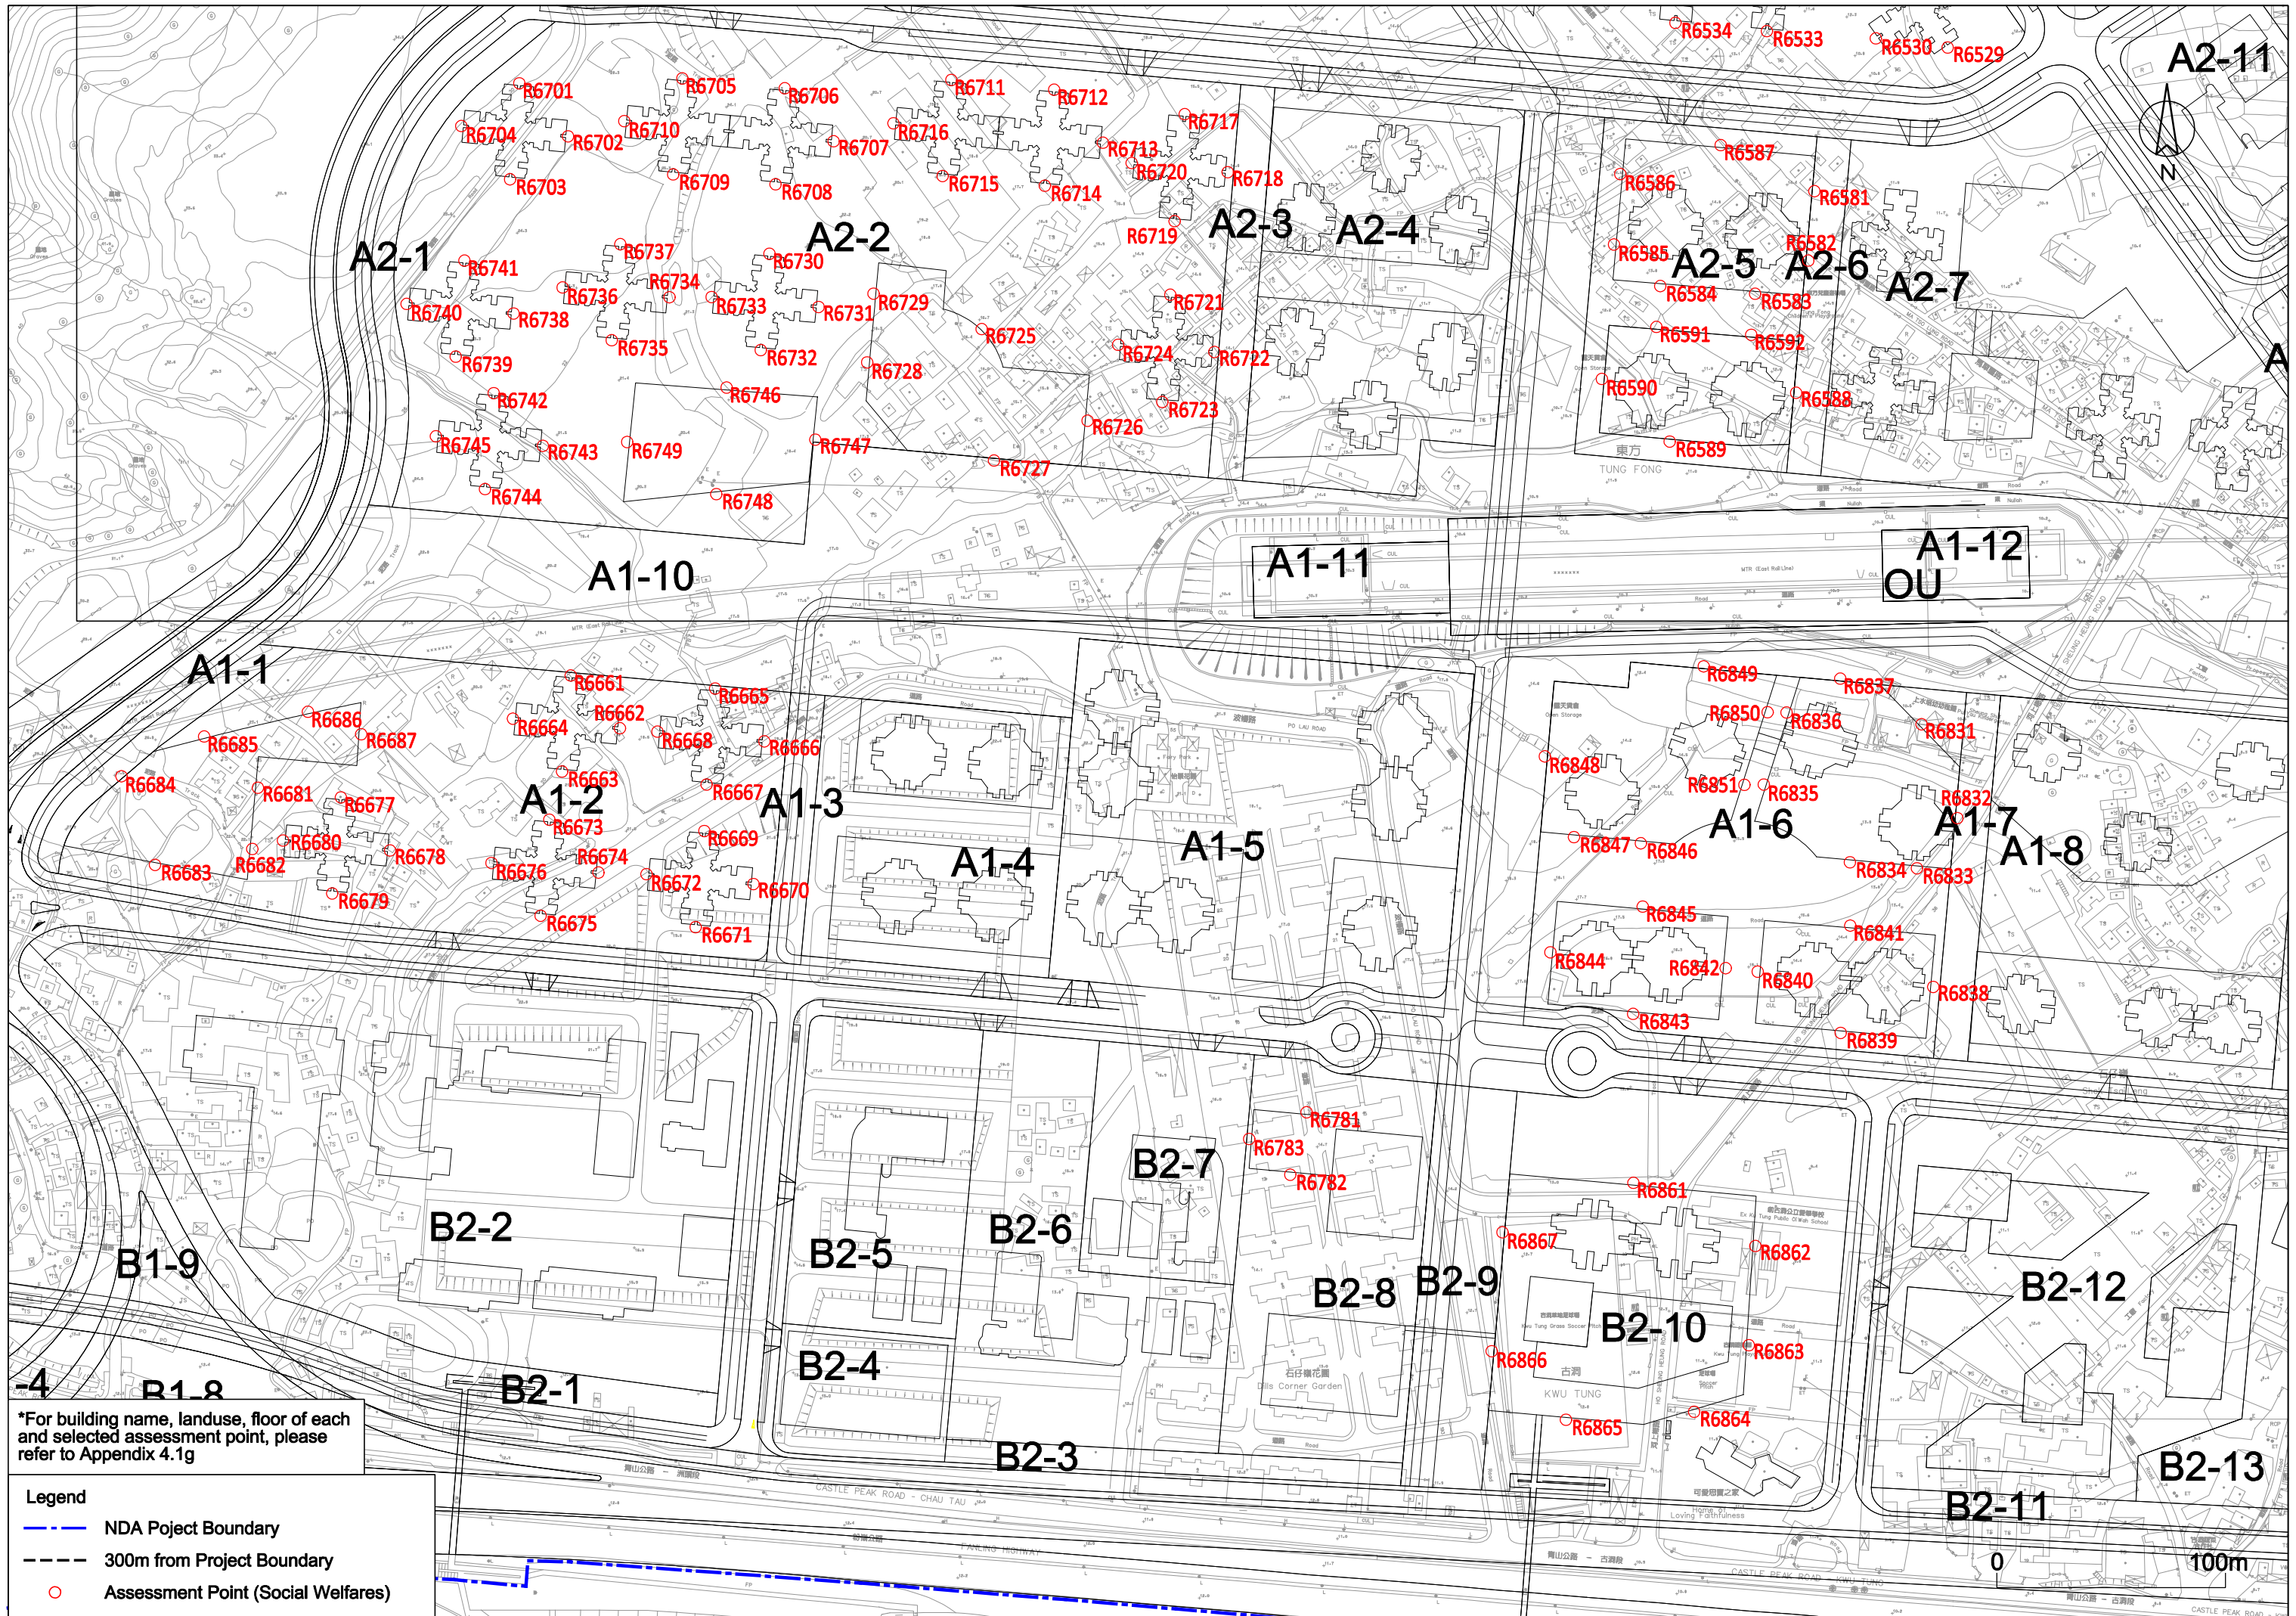


*For building name, landuse, floor of each and selected assessment point, please refer to Appendix 4.1g

- Legend**
- — — NDA Project Boundary
 - - - - - 300m from Project Boundary
 - Assessment Point (Social Welfares)

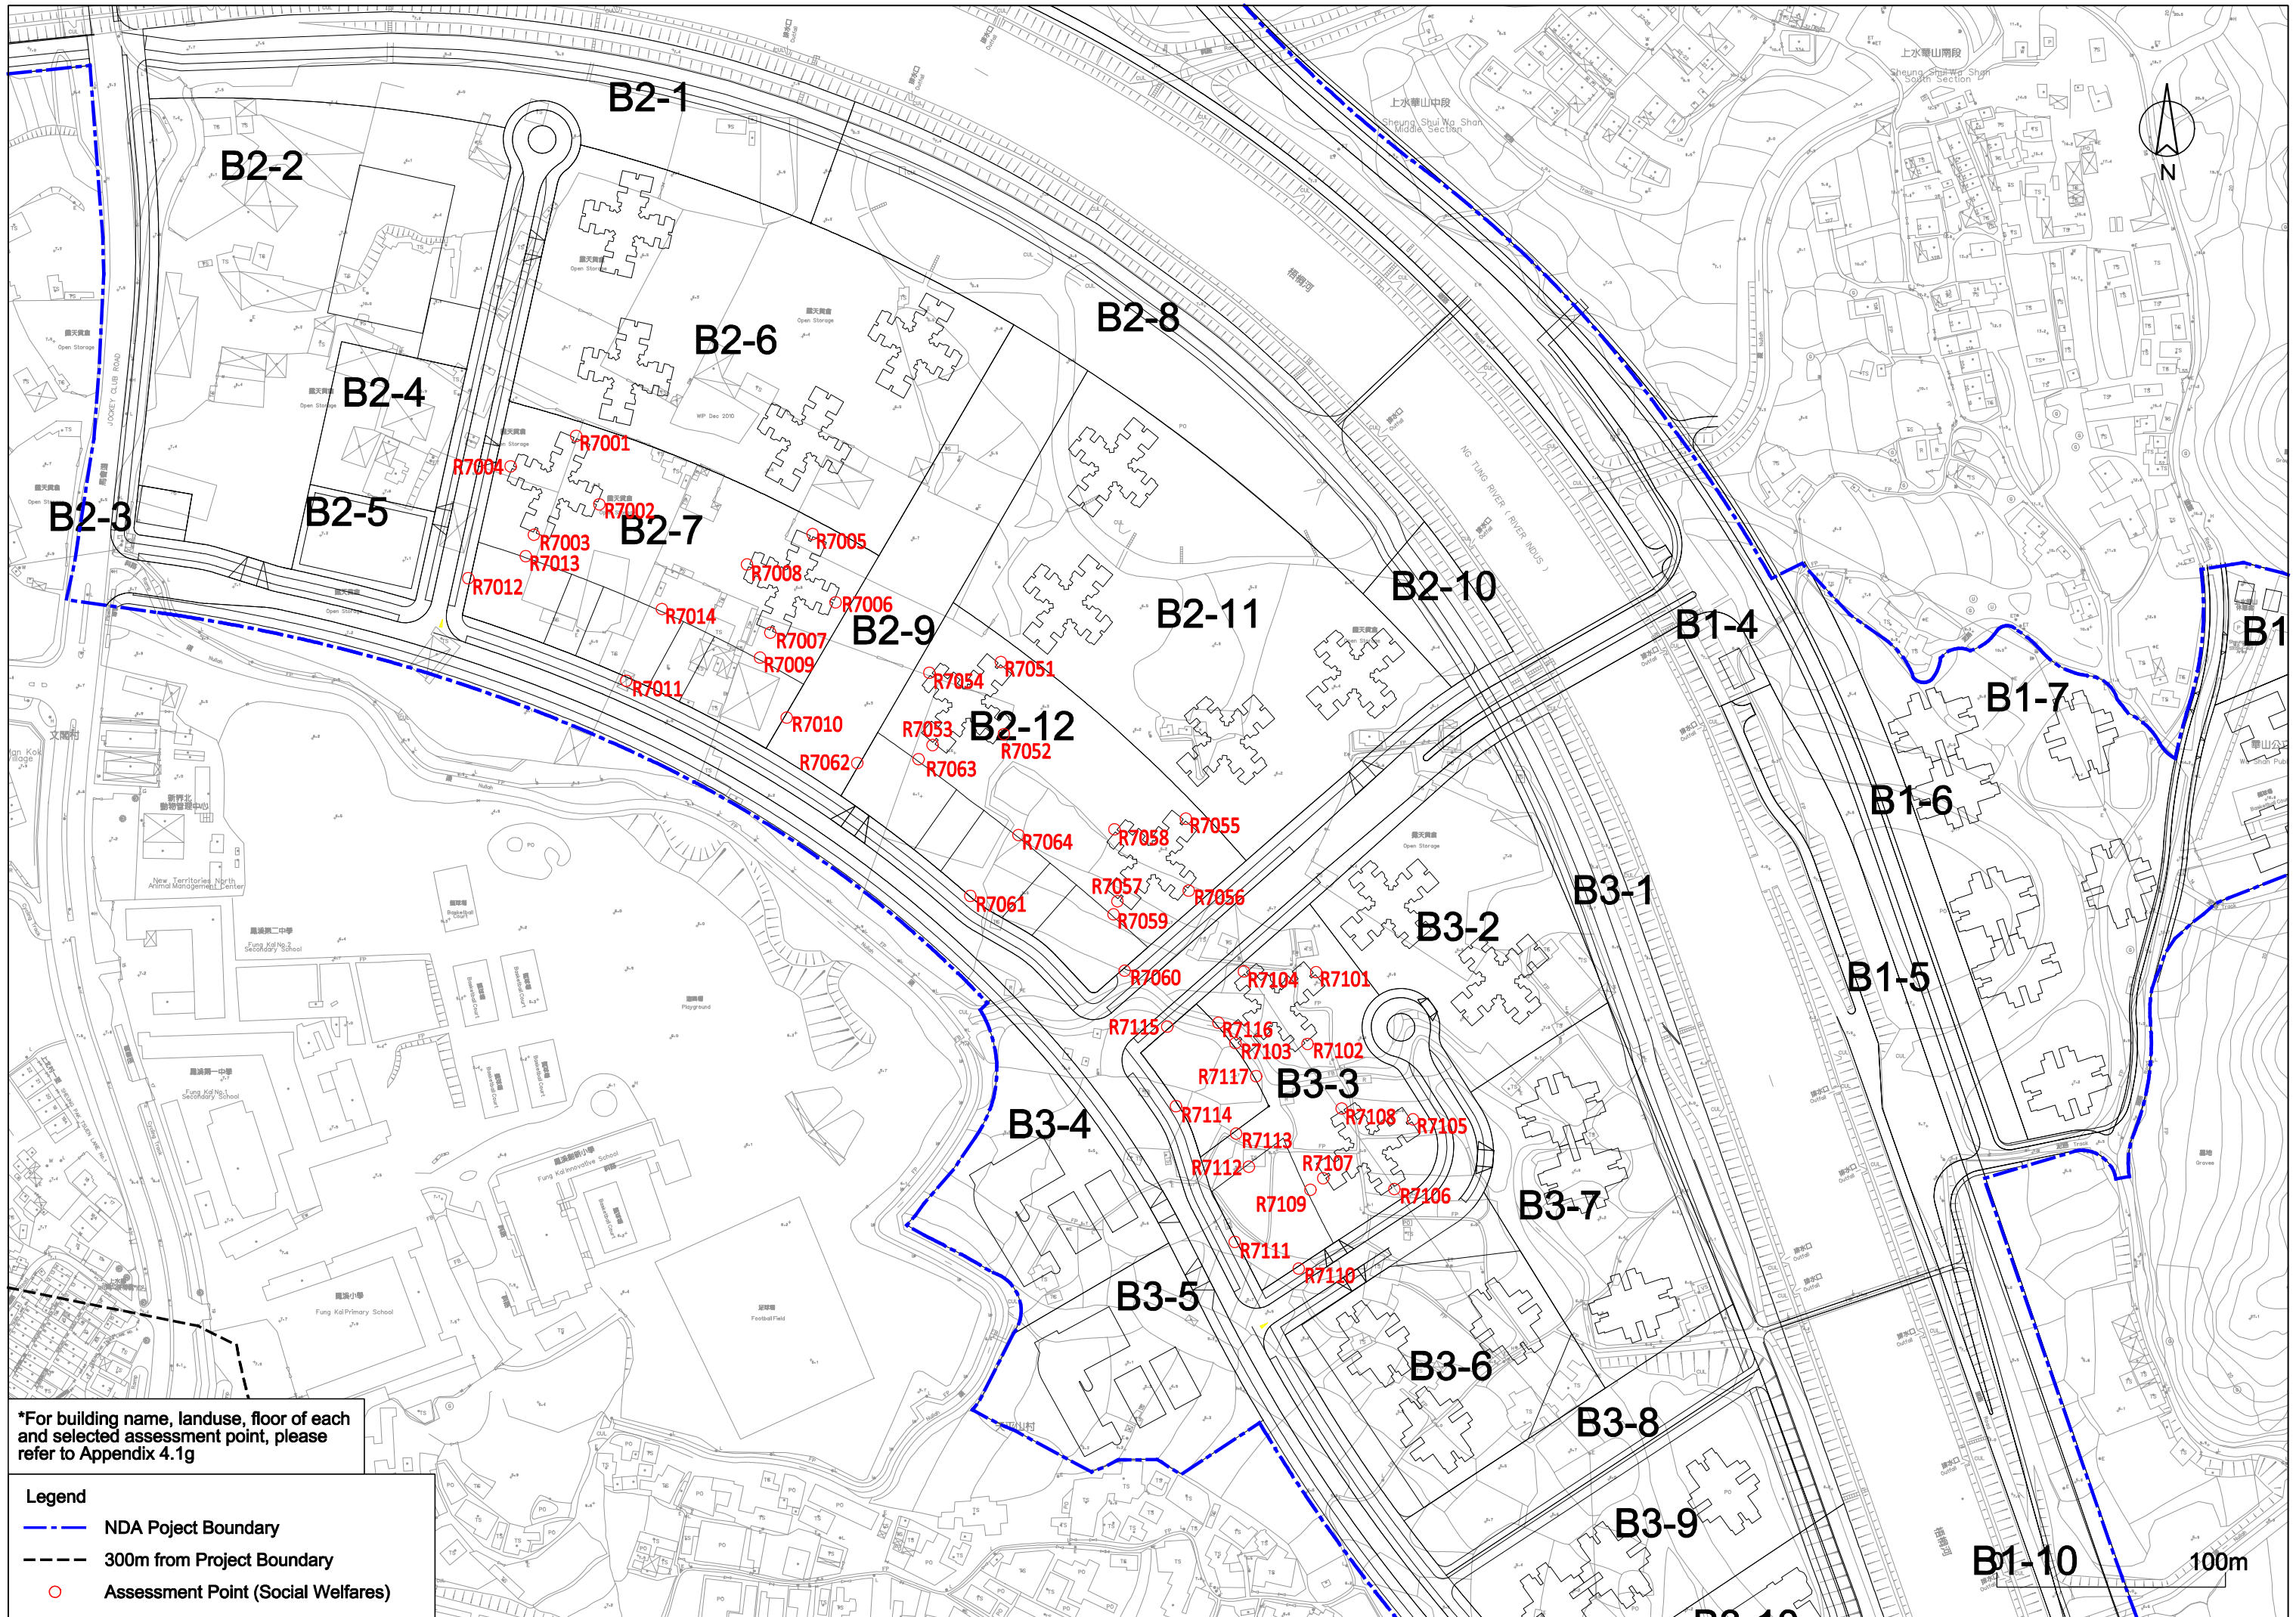


*For building name, landuse, floor of each and selected assessment point, please refer to Appendix 4.1g

- Legend**
- - - NDA Project Boundary
 - - - 300m from Project Boundary
 - Assessment Point (Social Welfares)

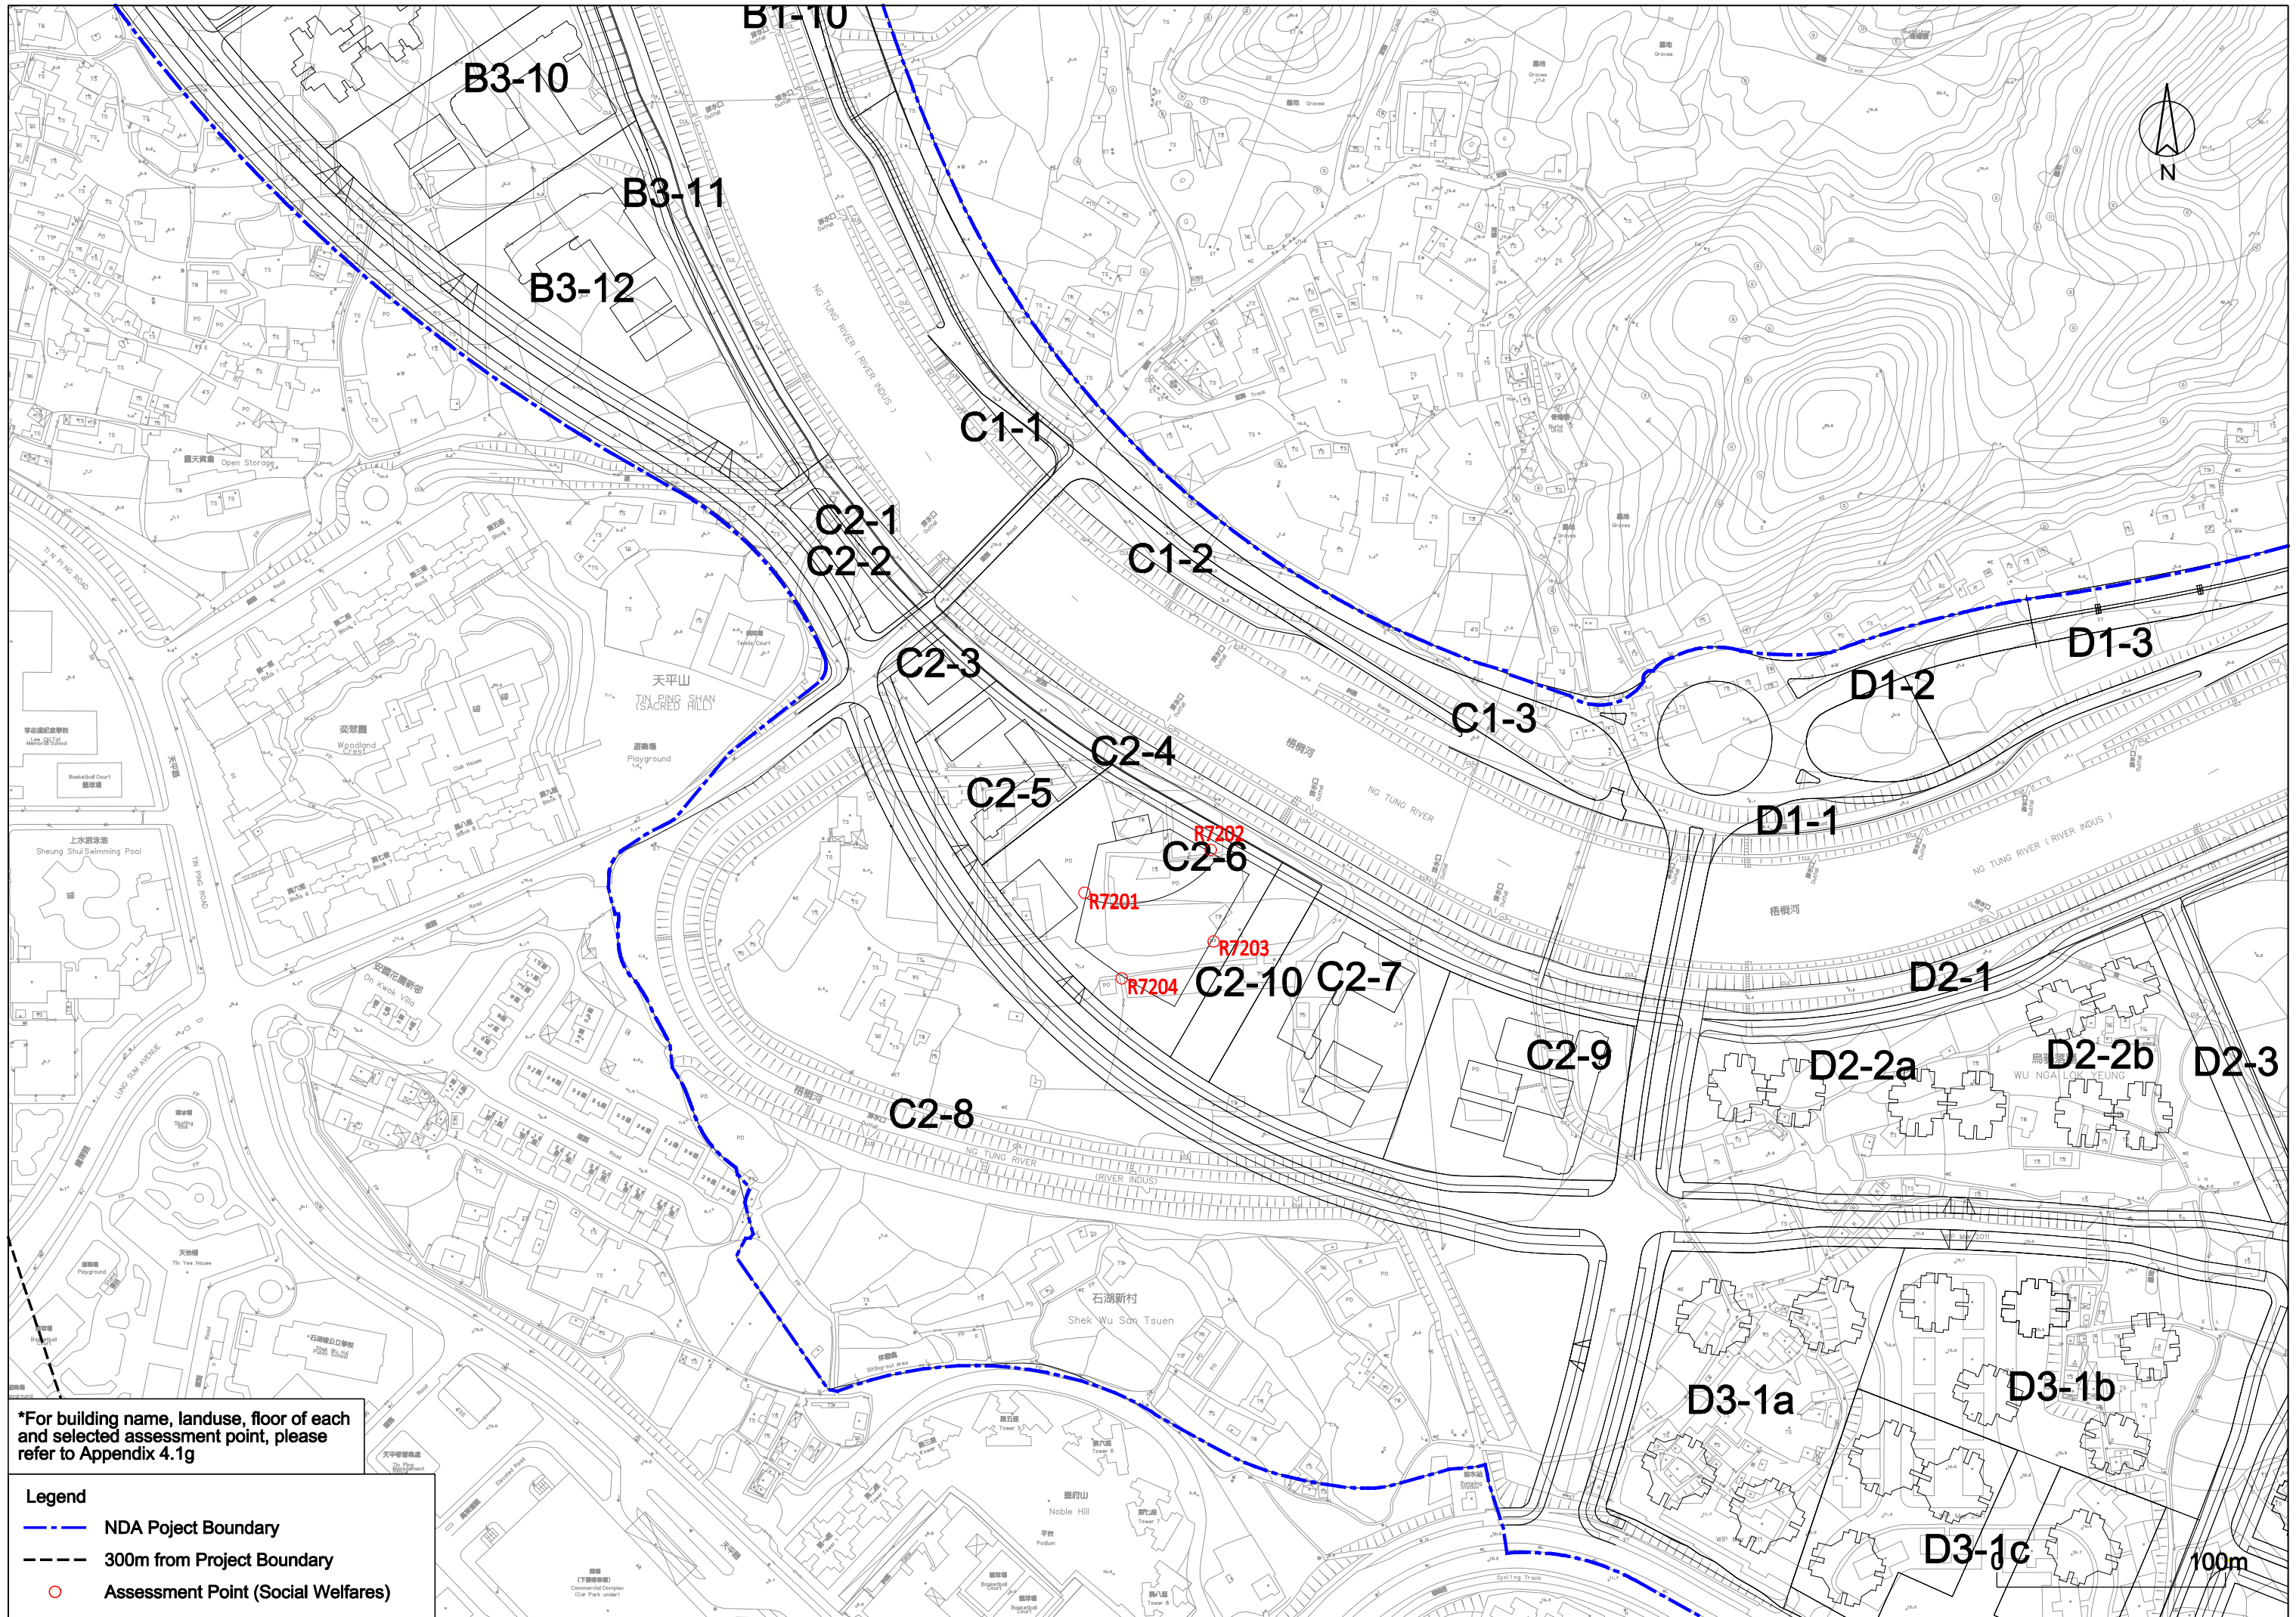

*For building name, landuse, floor of each and selected assessment point, please refer to Appendix 4.1g

- Legend**
- - - NDA Project Boundary
 - - - 300m from Project Boundary
 - Assessment Point (Social Welfares)

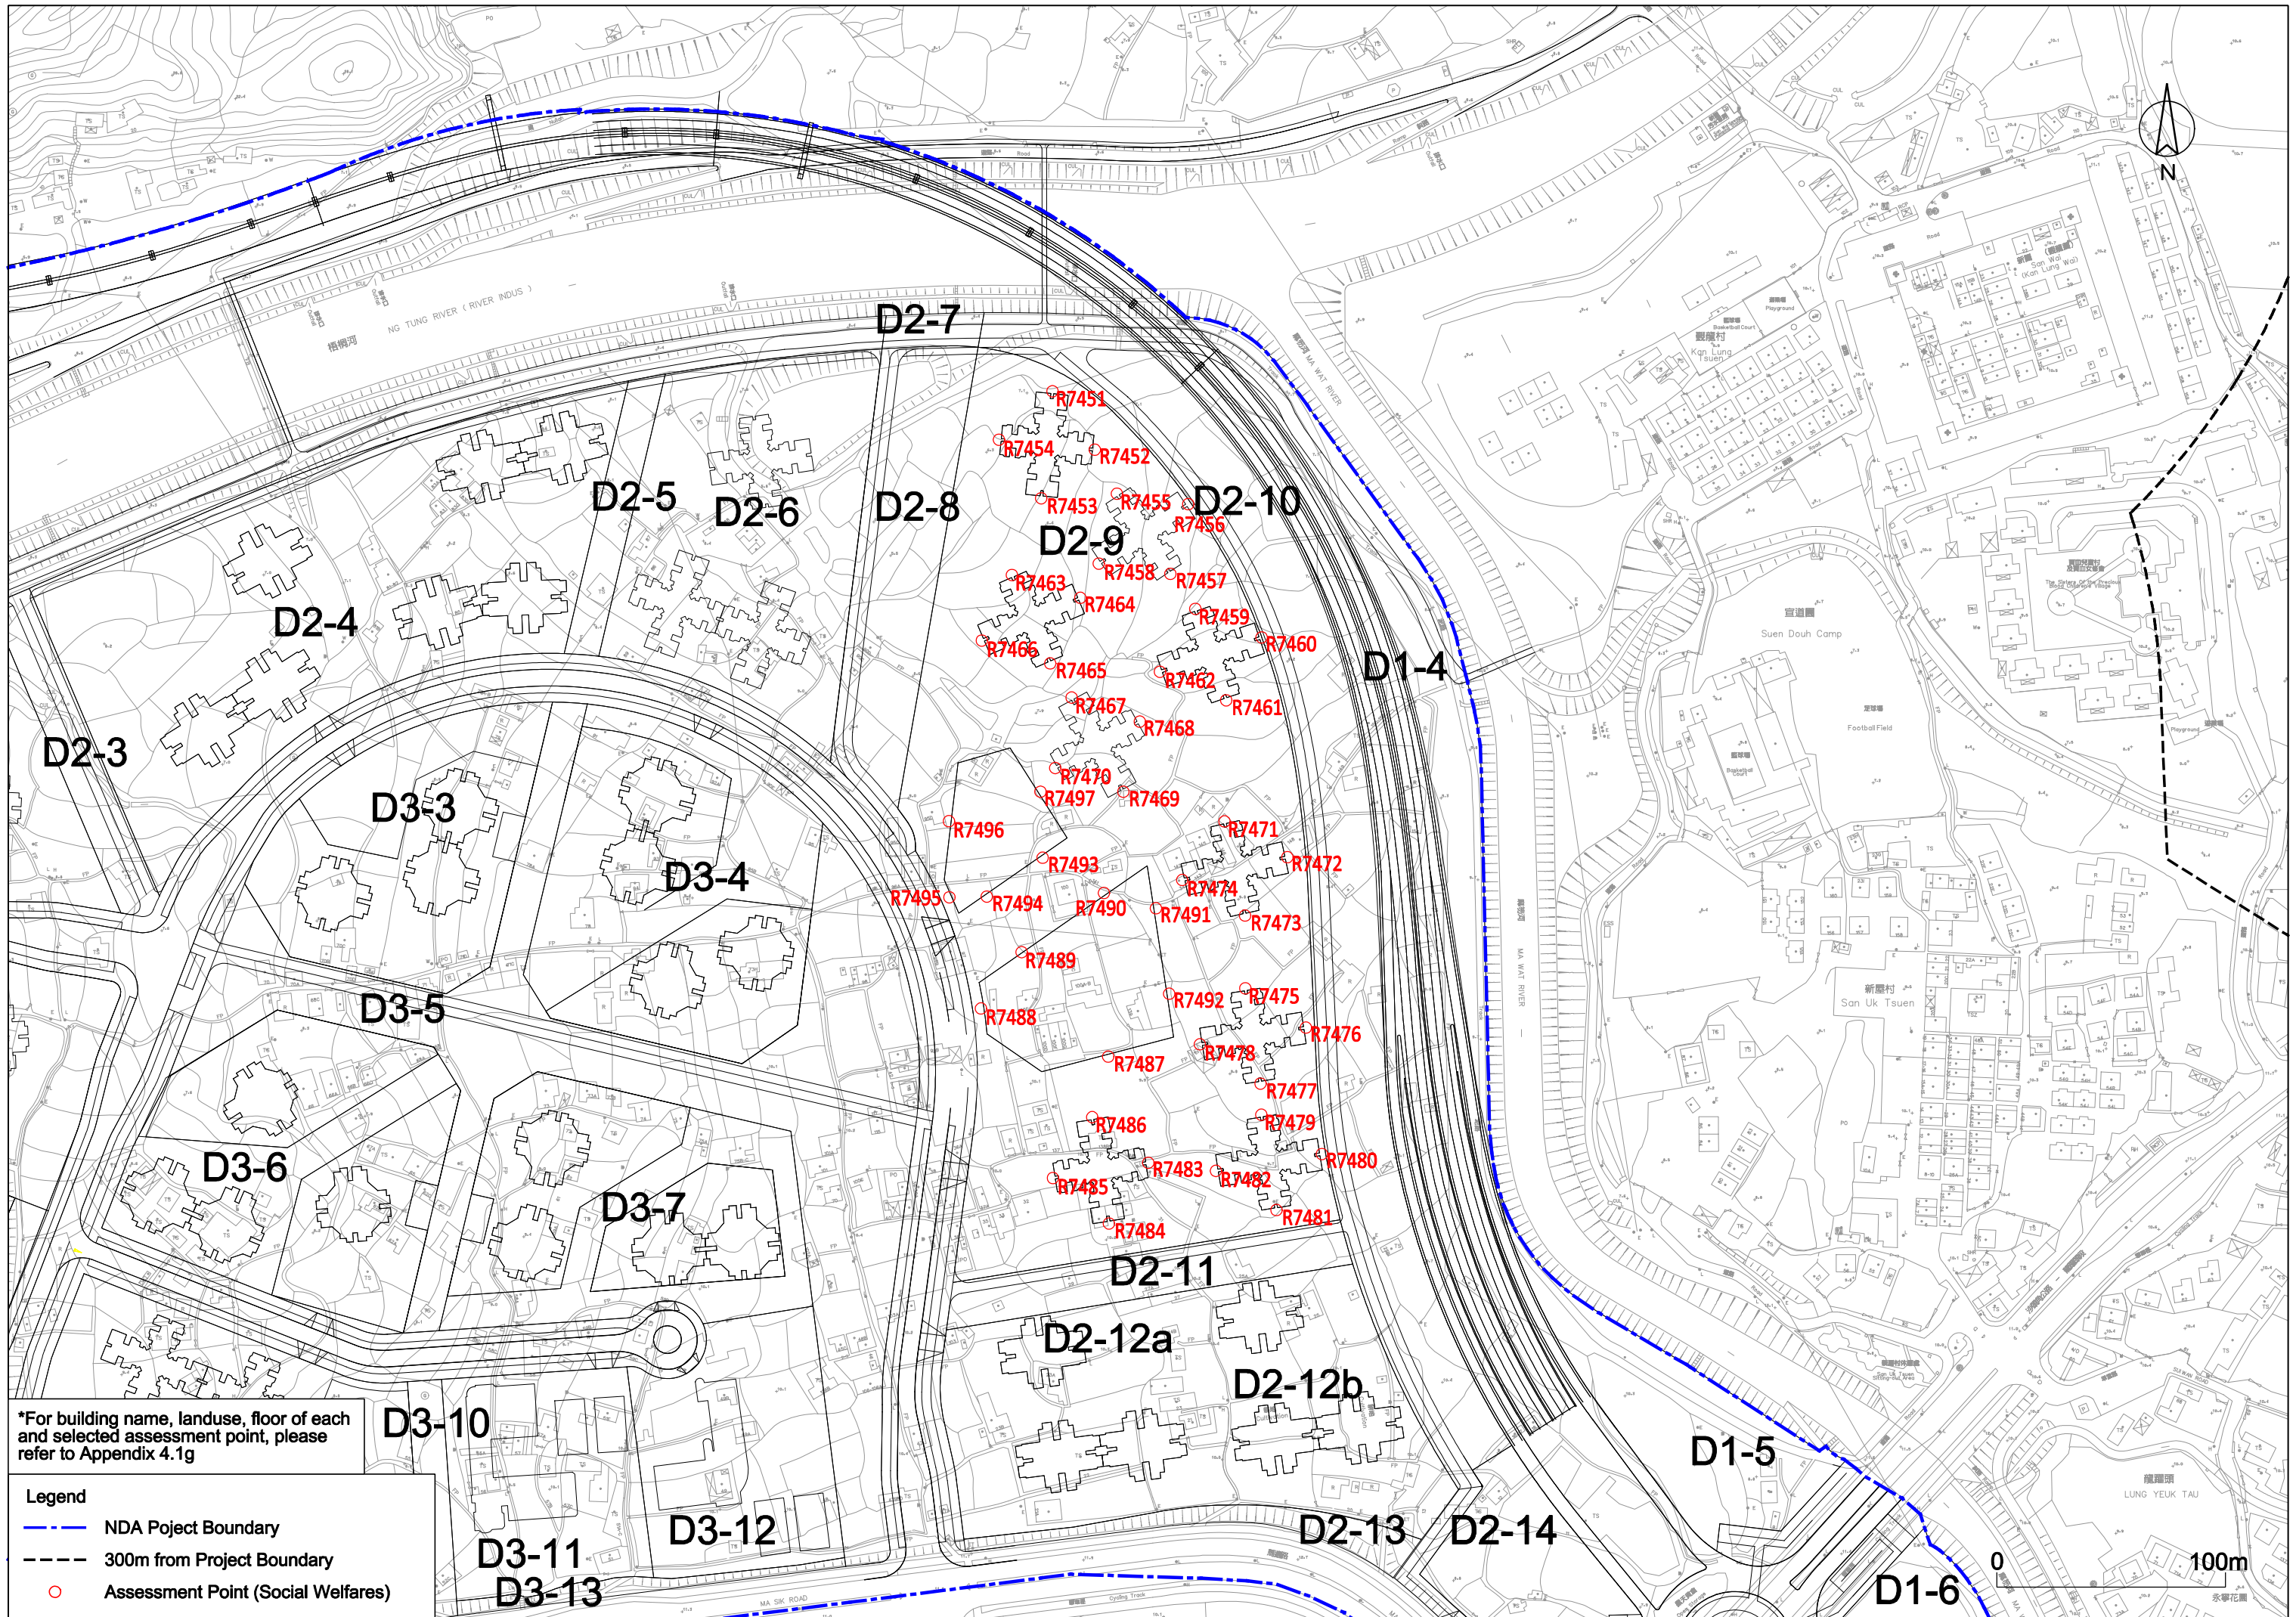


*For building name, landuse, floor of each and selected assessment point, please refer to Appendix 4.1g

- Legend**
- - - NDA Project Boundary
 - - - 300m from Project Boundary
 - Assessment Point (Social Welfares)

Legend

- NDA Project Boundary
- - - 300m from Project Boundary
- Assessment Point (Kindergarten)


*For building name, landuse, floor of each and selected assessment point, please refer to Appendix 4.1g

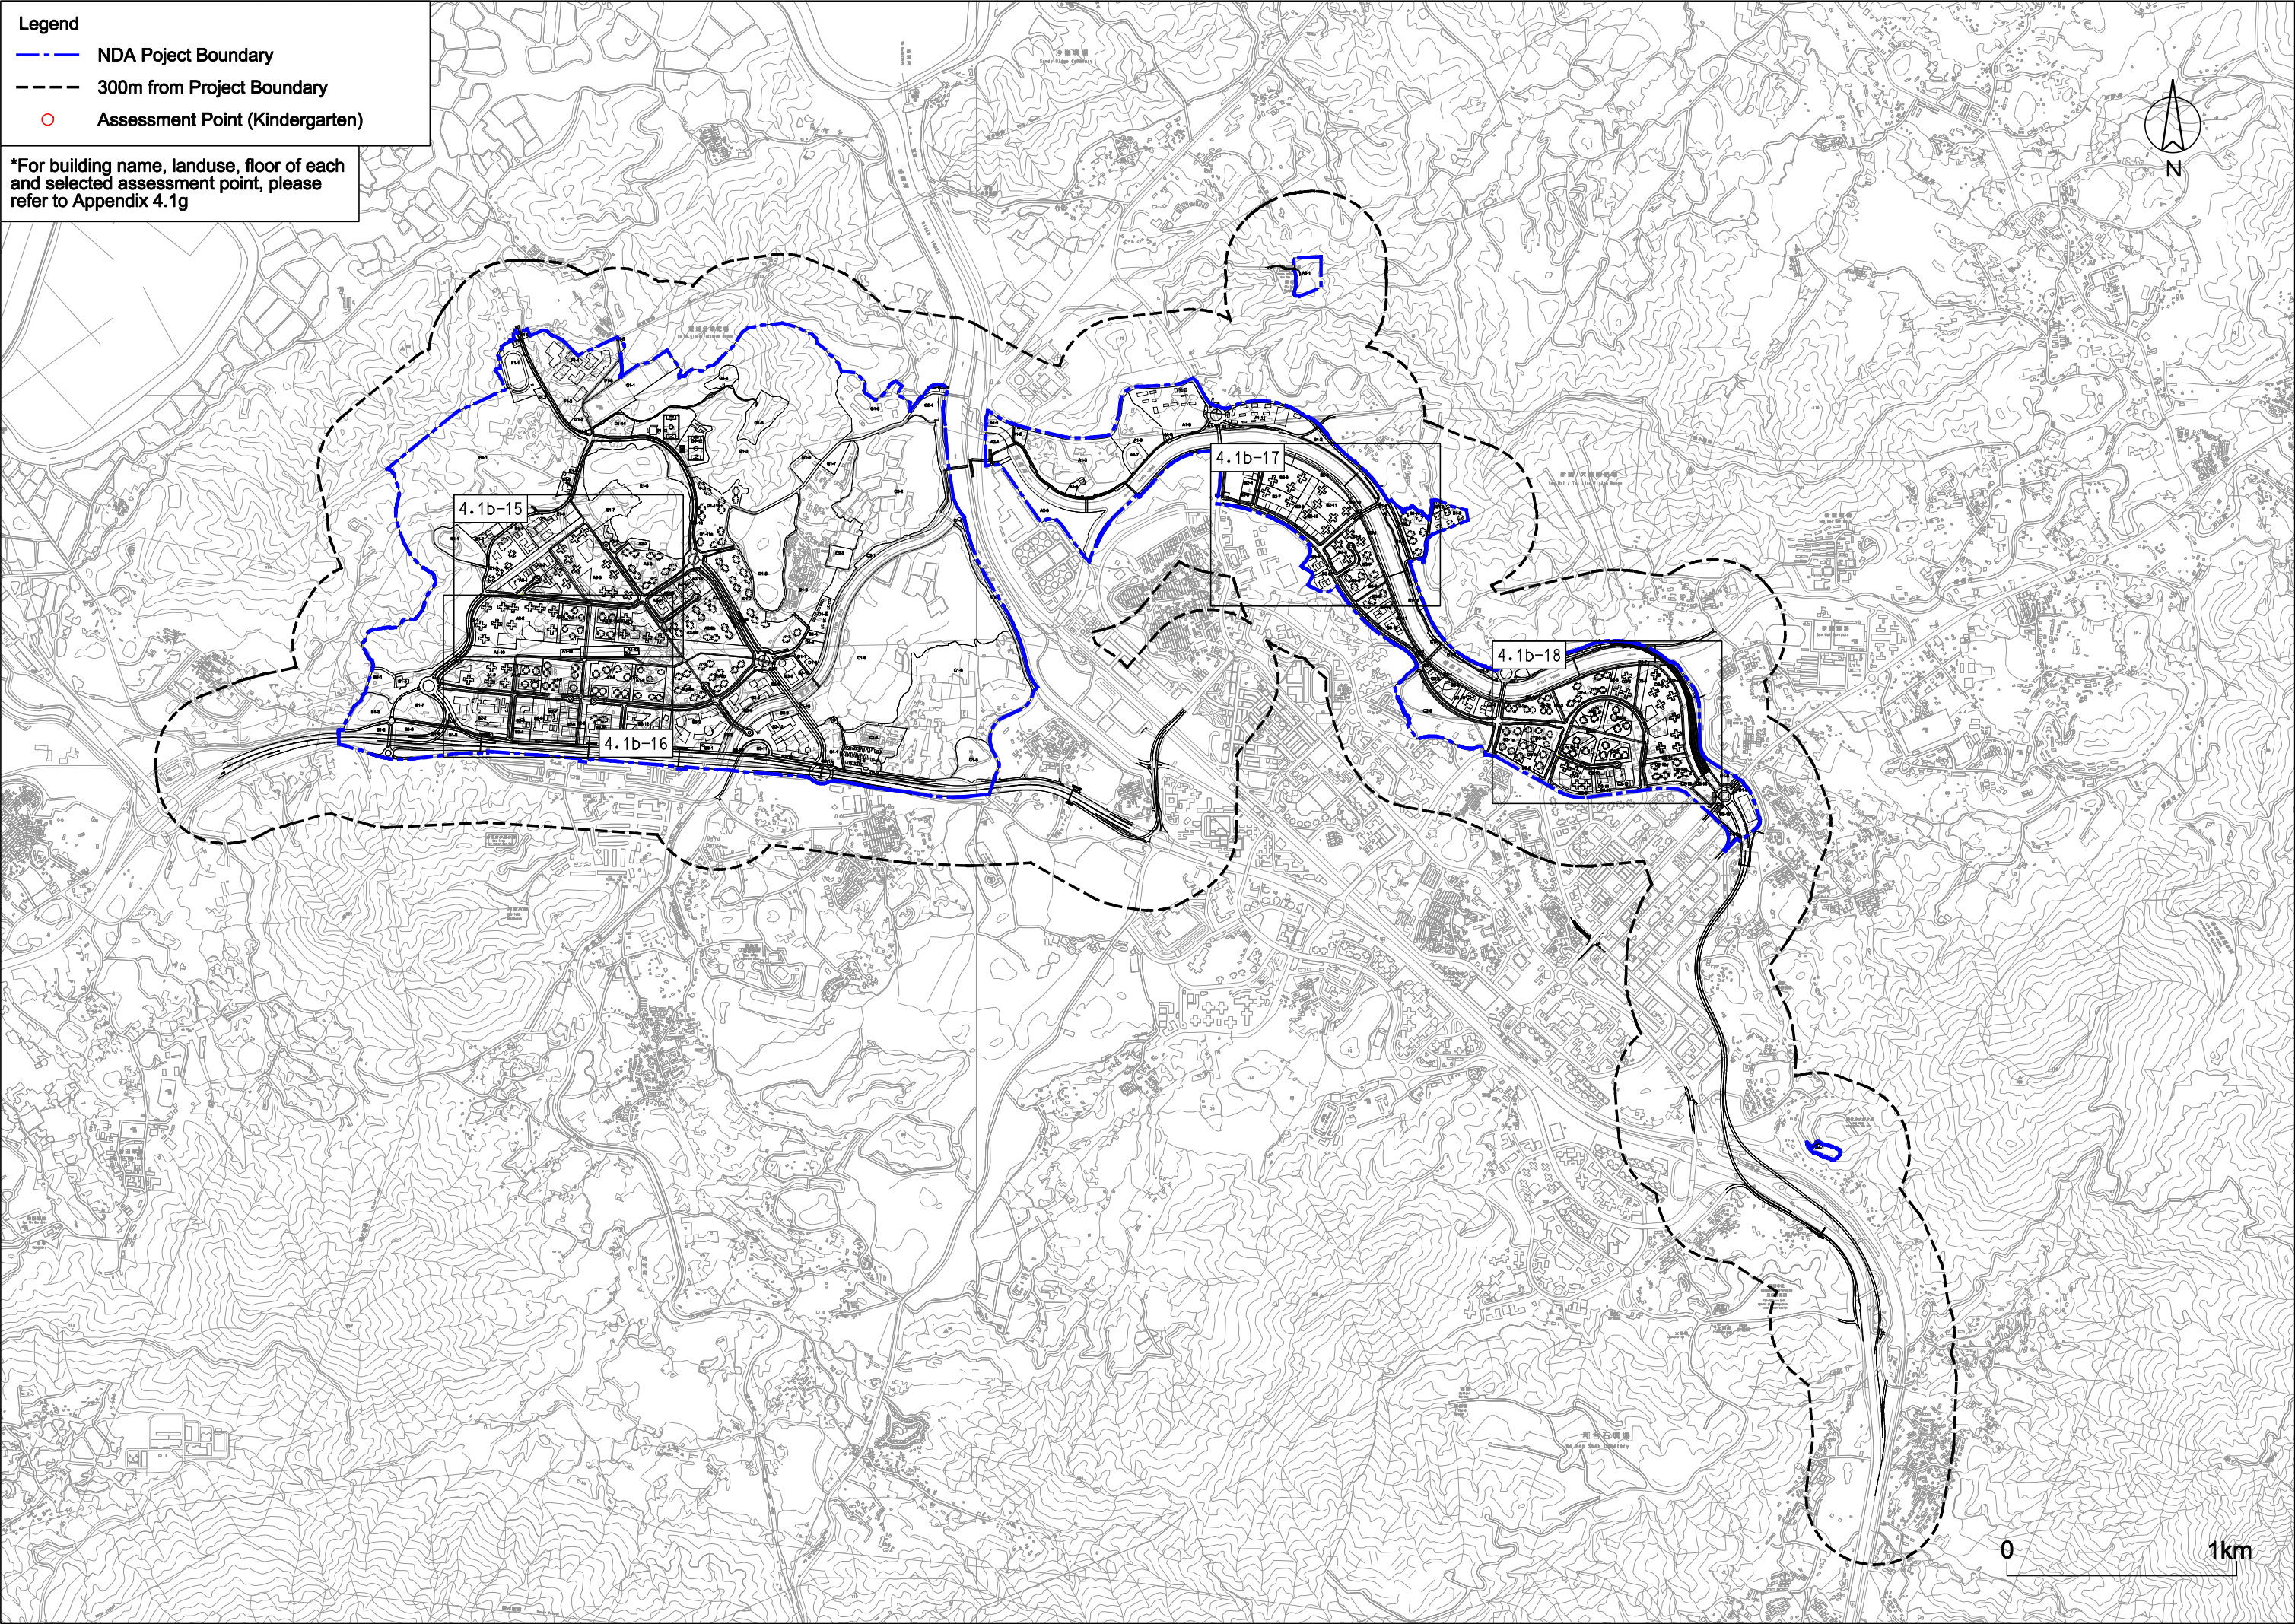

Legend


- — — NDA Project Boundary
- - - 300m from Project Boundary
- Assessment Point (Kindergarten)

*For building name, landuse, floor of each and selected assessment point, please refer to Appendix 4.1g

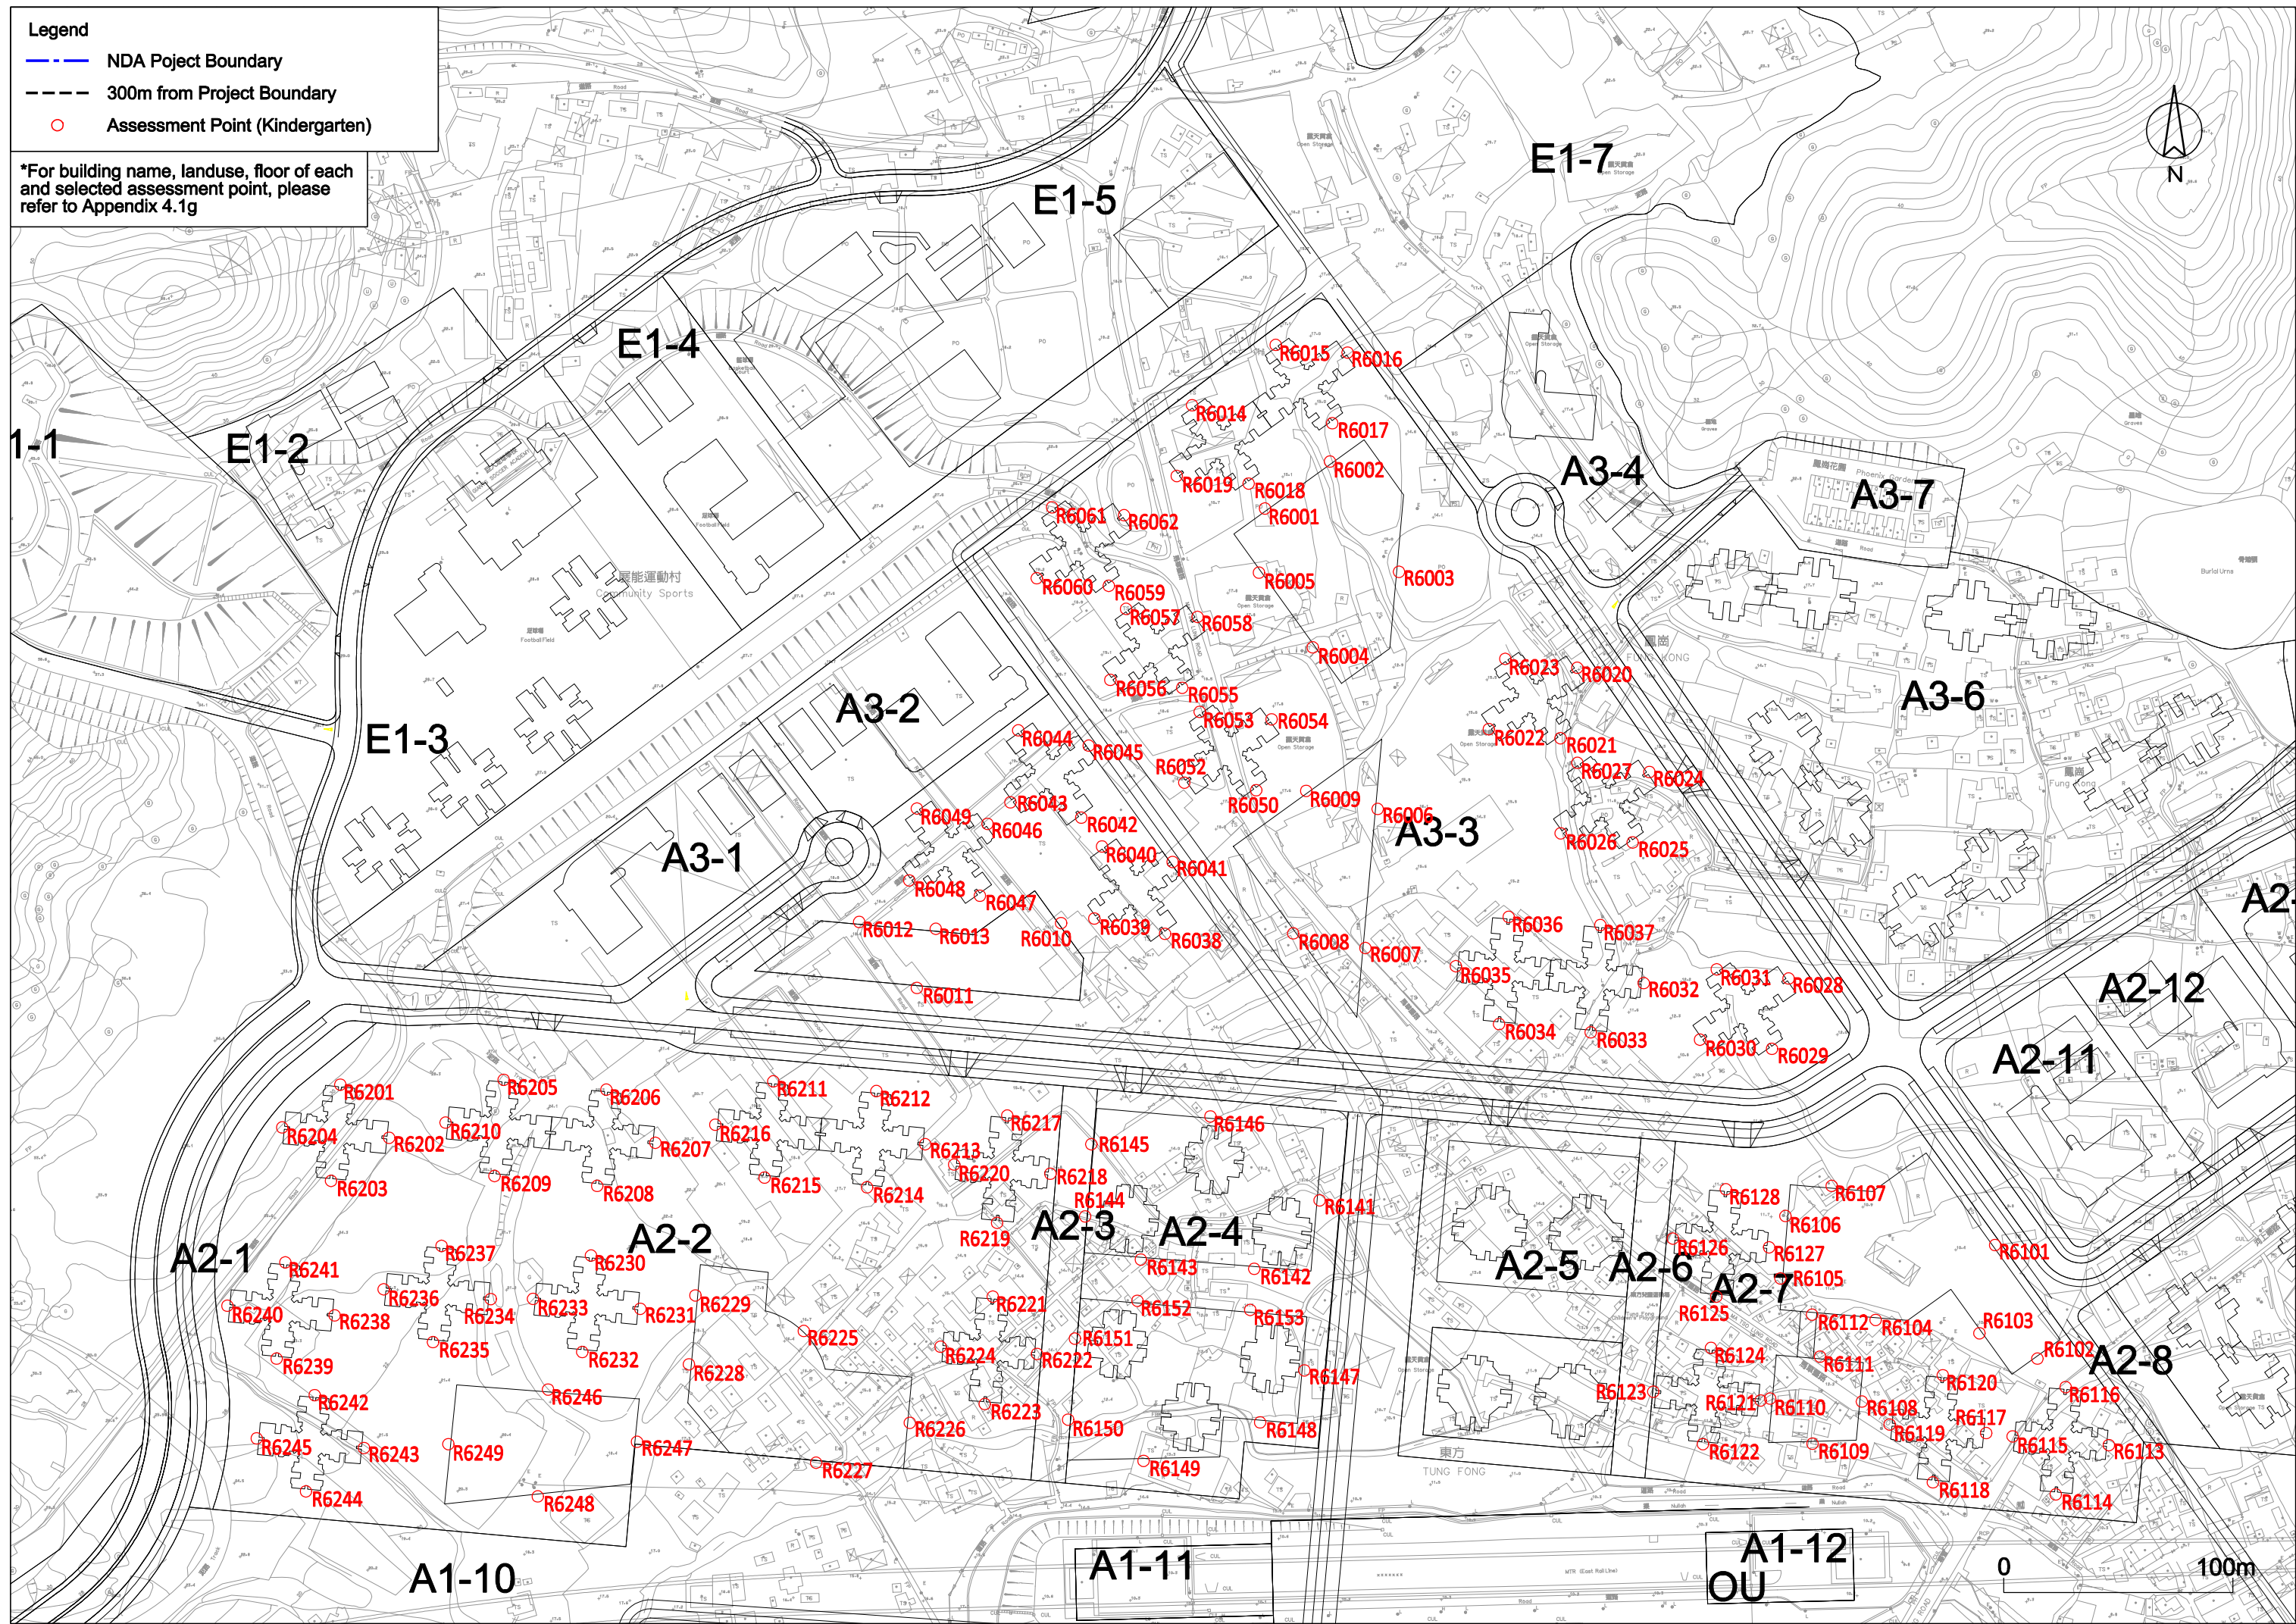


- Legend**
- — — NDA Project Boundary
 - - - 300m from Project Boundary
 - Assessment Point (Kindergarten)

*For building name, landuse, floor of each and selected assessment point, please refer to Appendix 4.1g

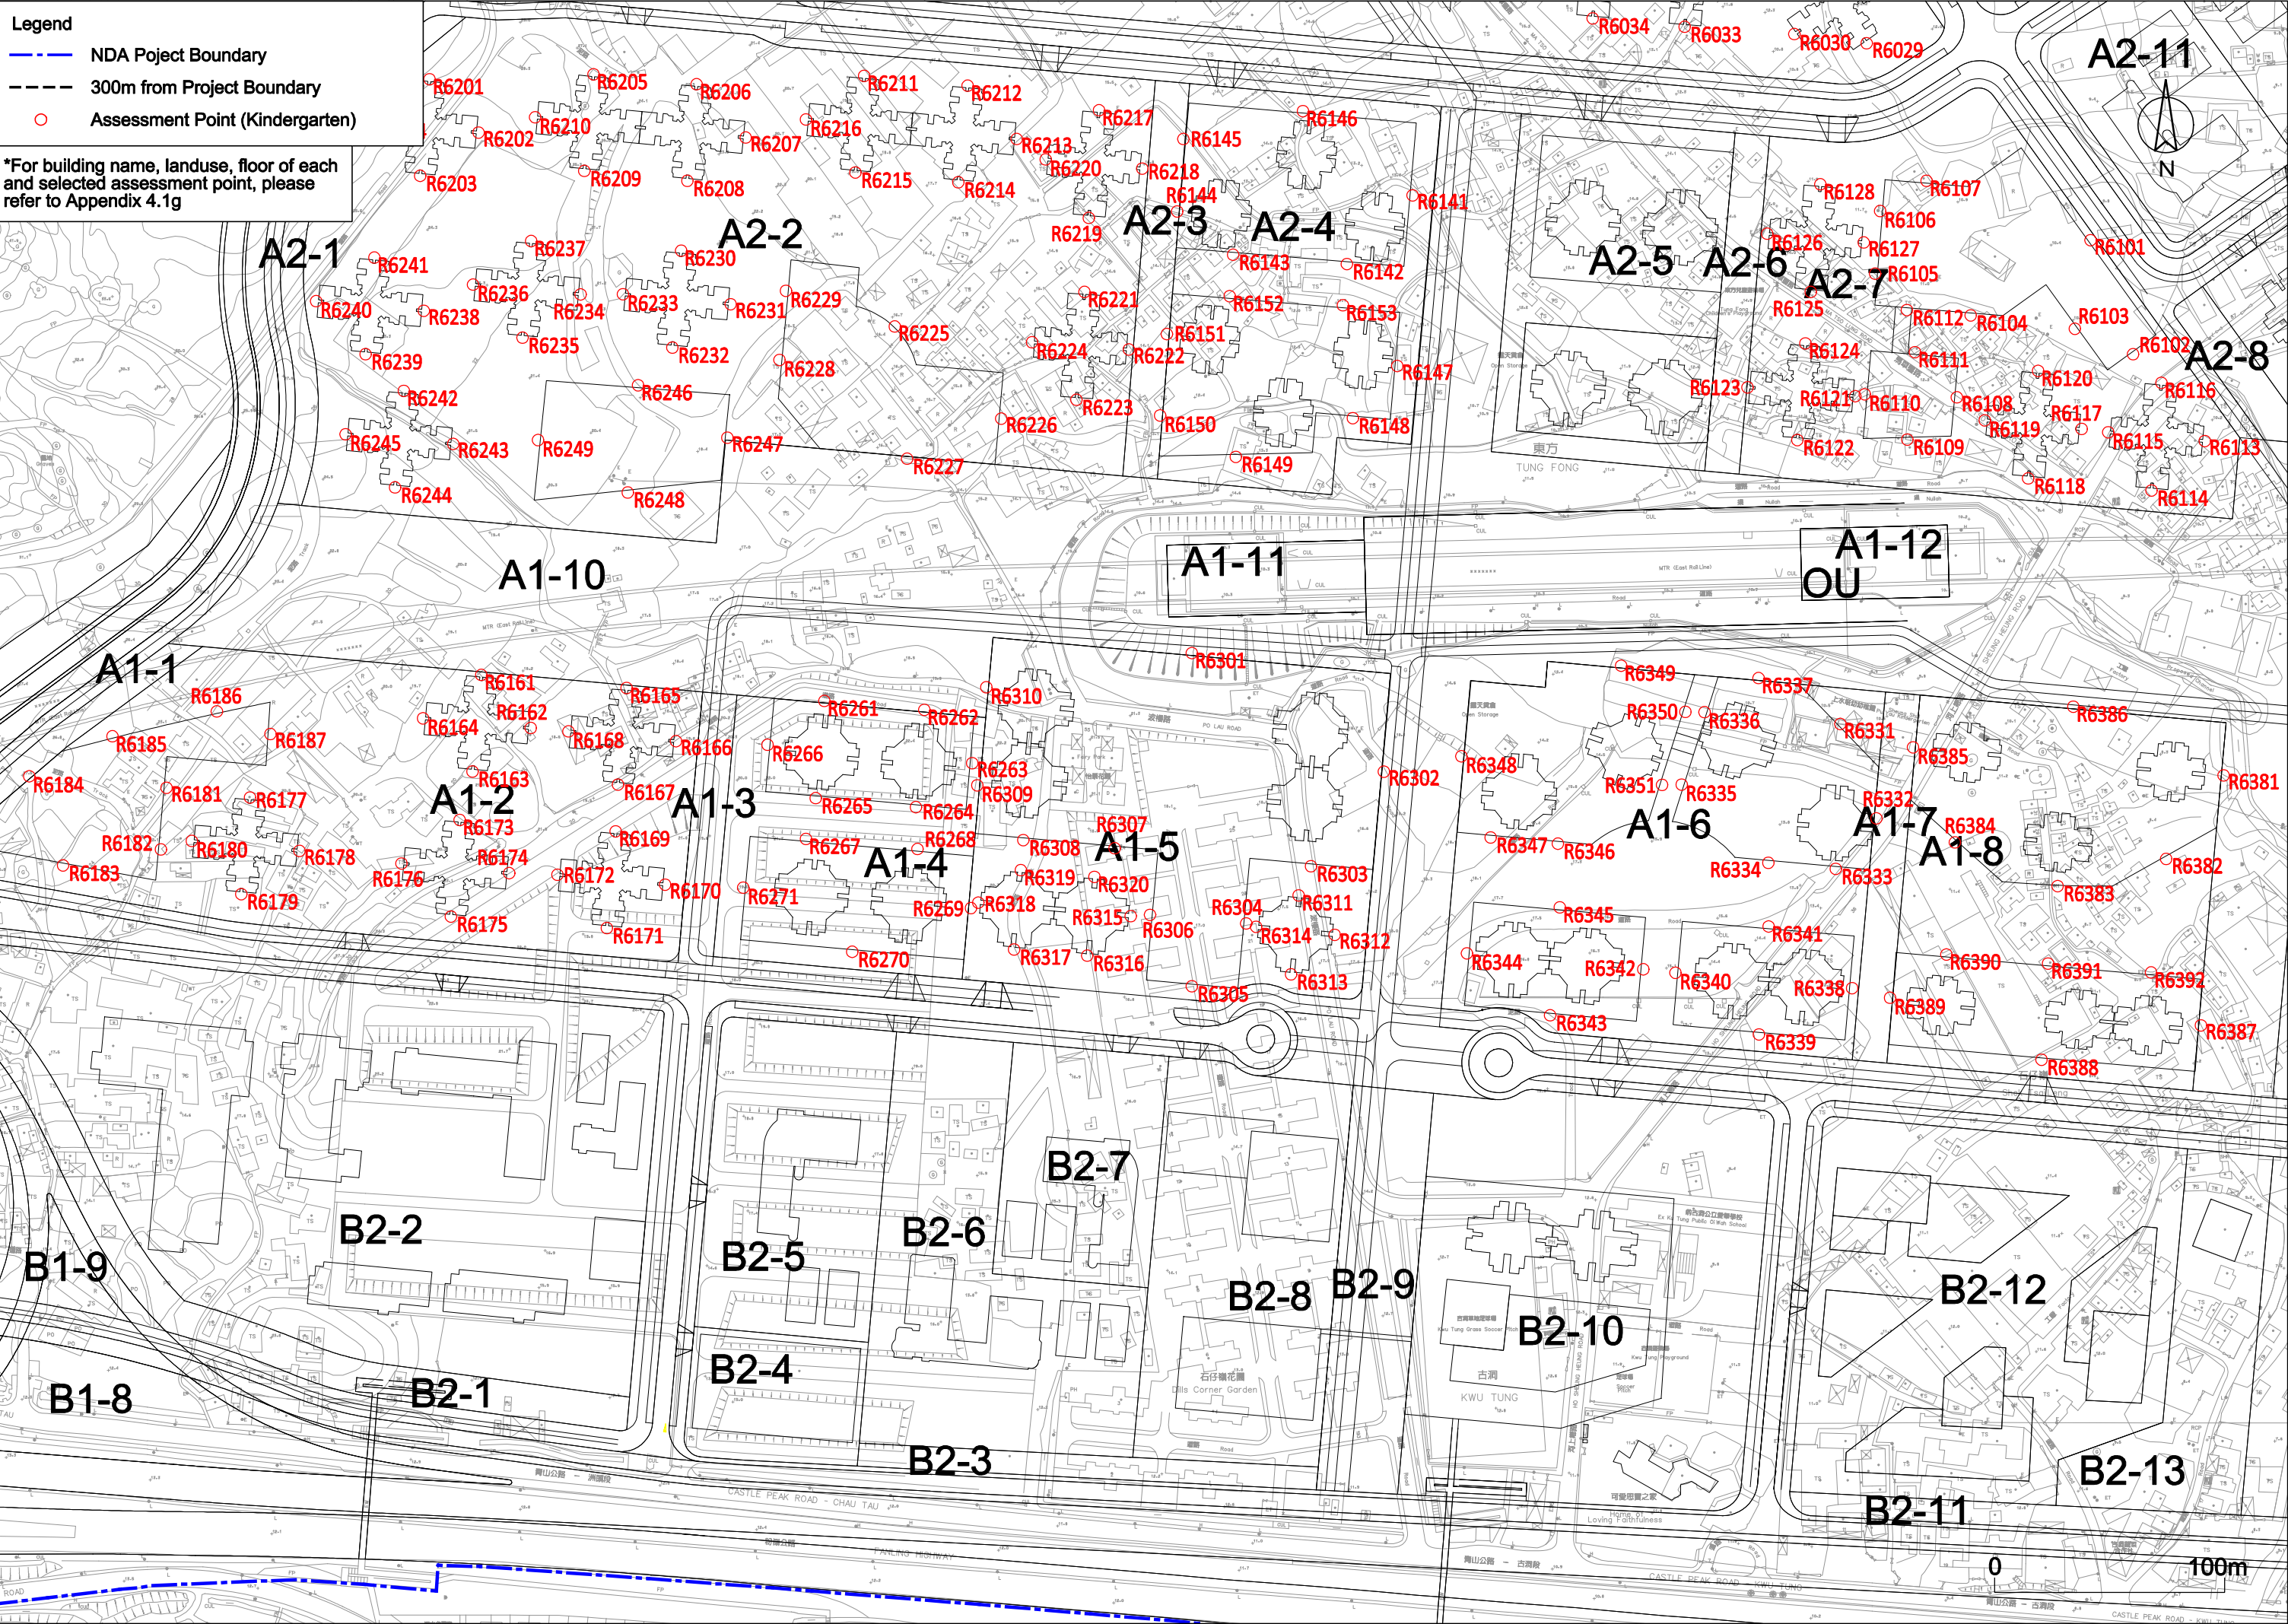

- Legend**
- — — NDA Project Boundary
 - - - 300m from Project Boundary
 - Assessment Point (Kindergarten)

*For building name, landuse, floor of each and selected assessment point, please refer to Appendix 4.1g

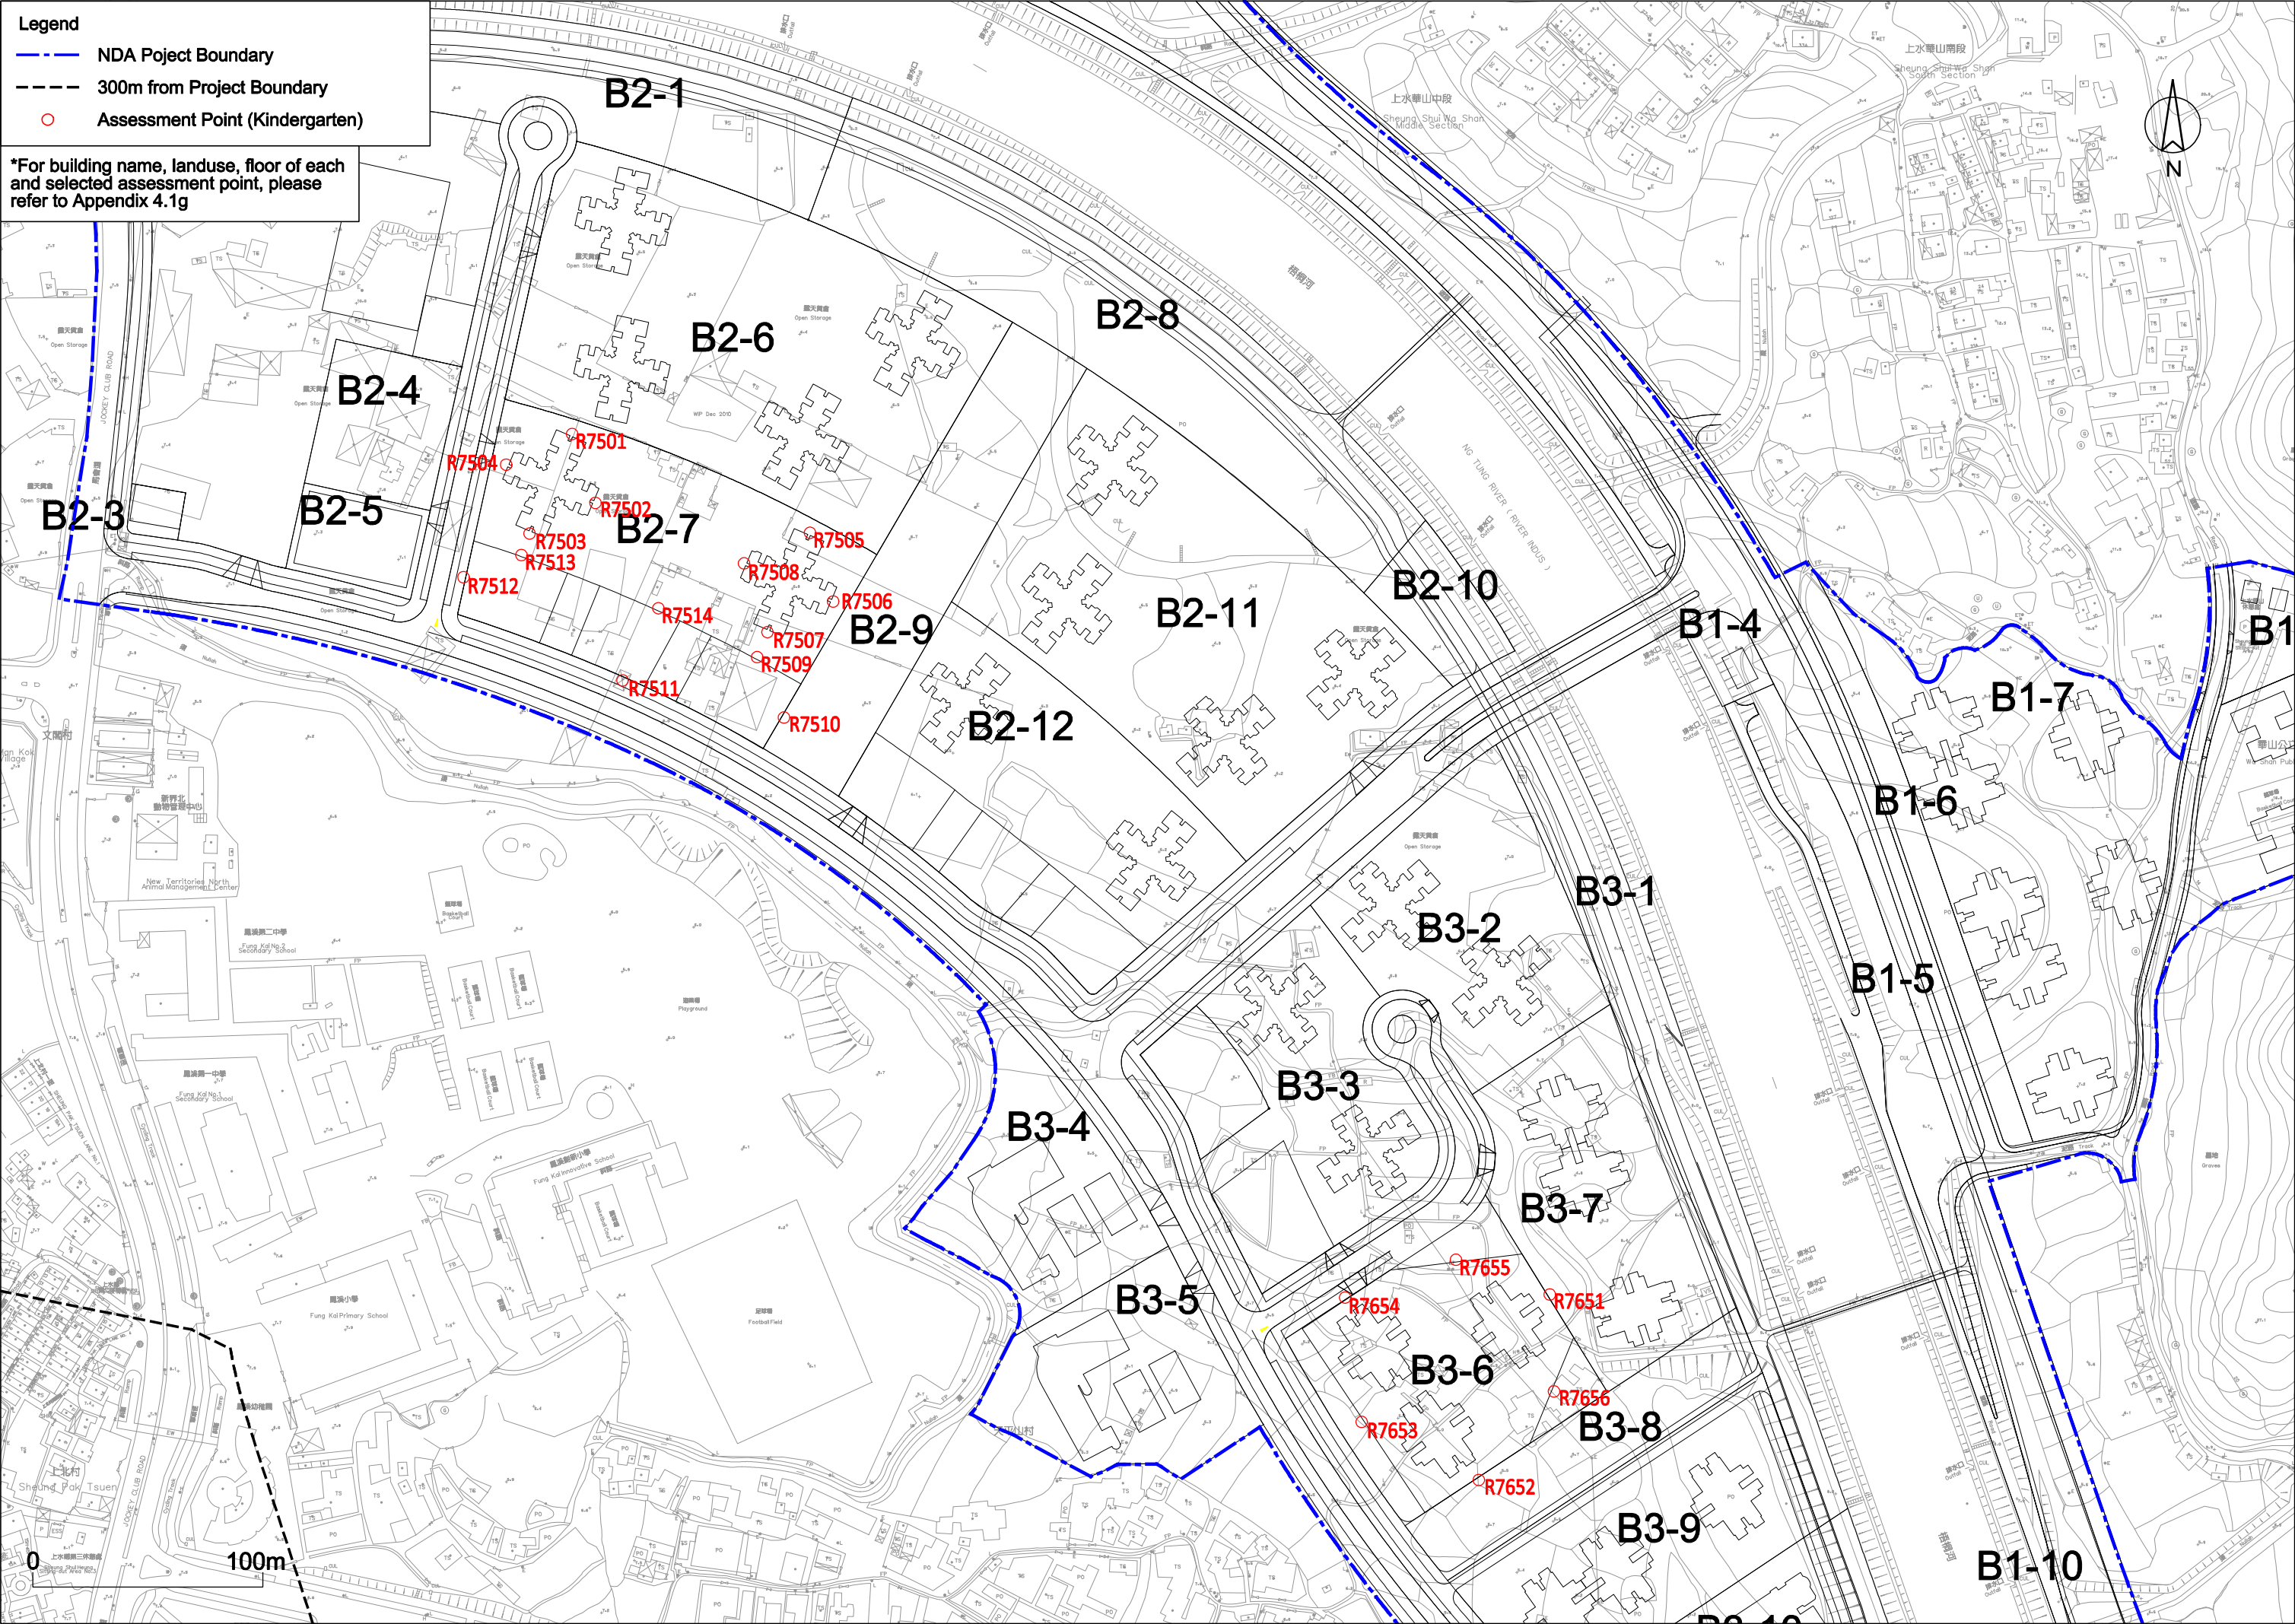

Legend

- — — NDA Project Boundary
- - - 300m from Project Boundary
- Assessment Point (Kindergarten)

*For building name, landuse, floor of each and selected assessment point, please refer to Appendix 4.1g

