


Printed by : 4/14/2013
 Filename : G:\env_project\25278\drawings\20130406_Stage 4 EIA Option 2_revised\Figure 4.11a_index.dgn

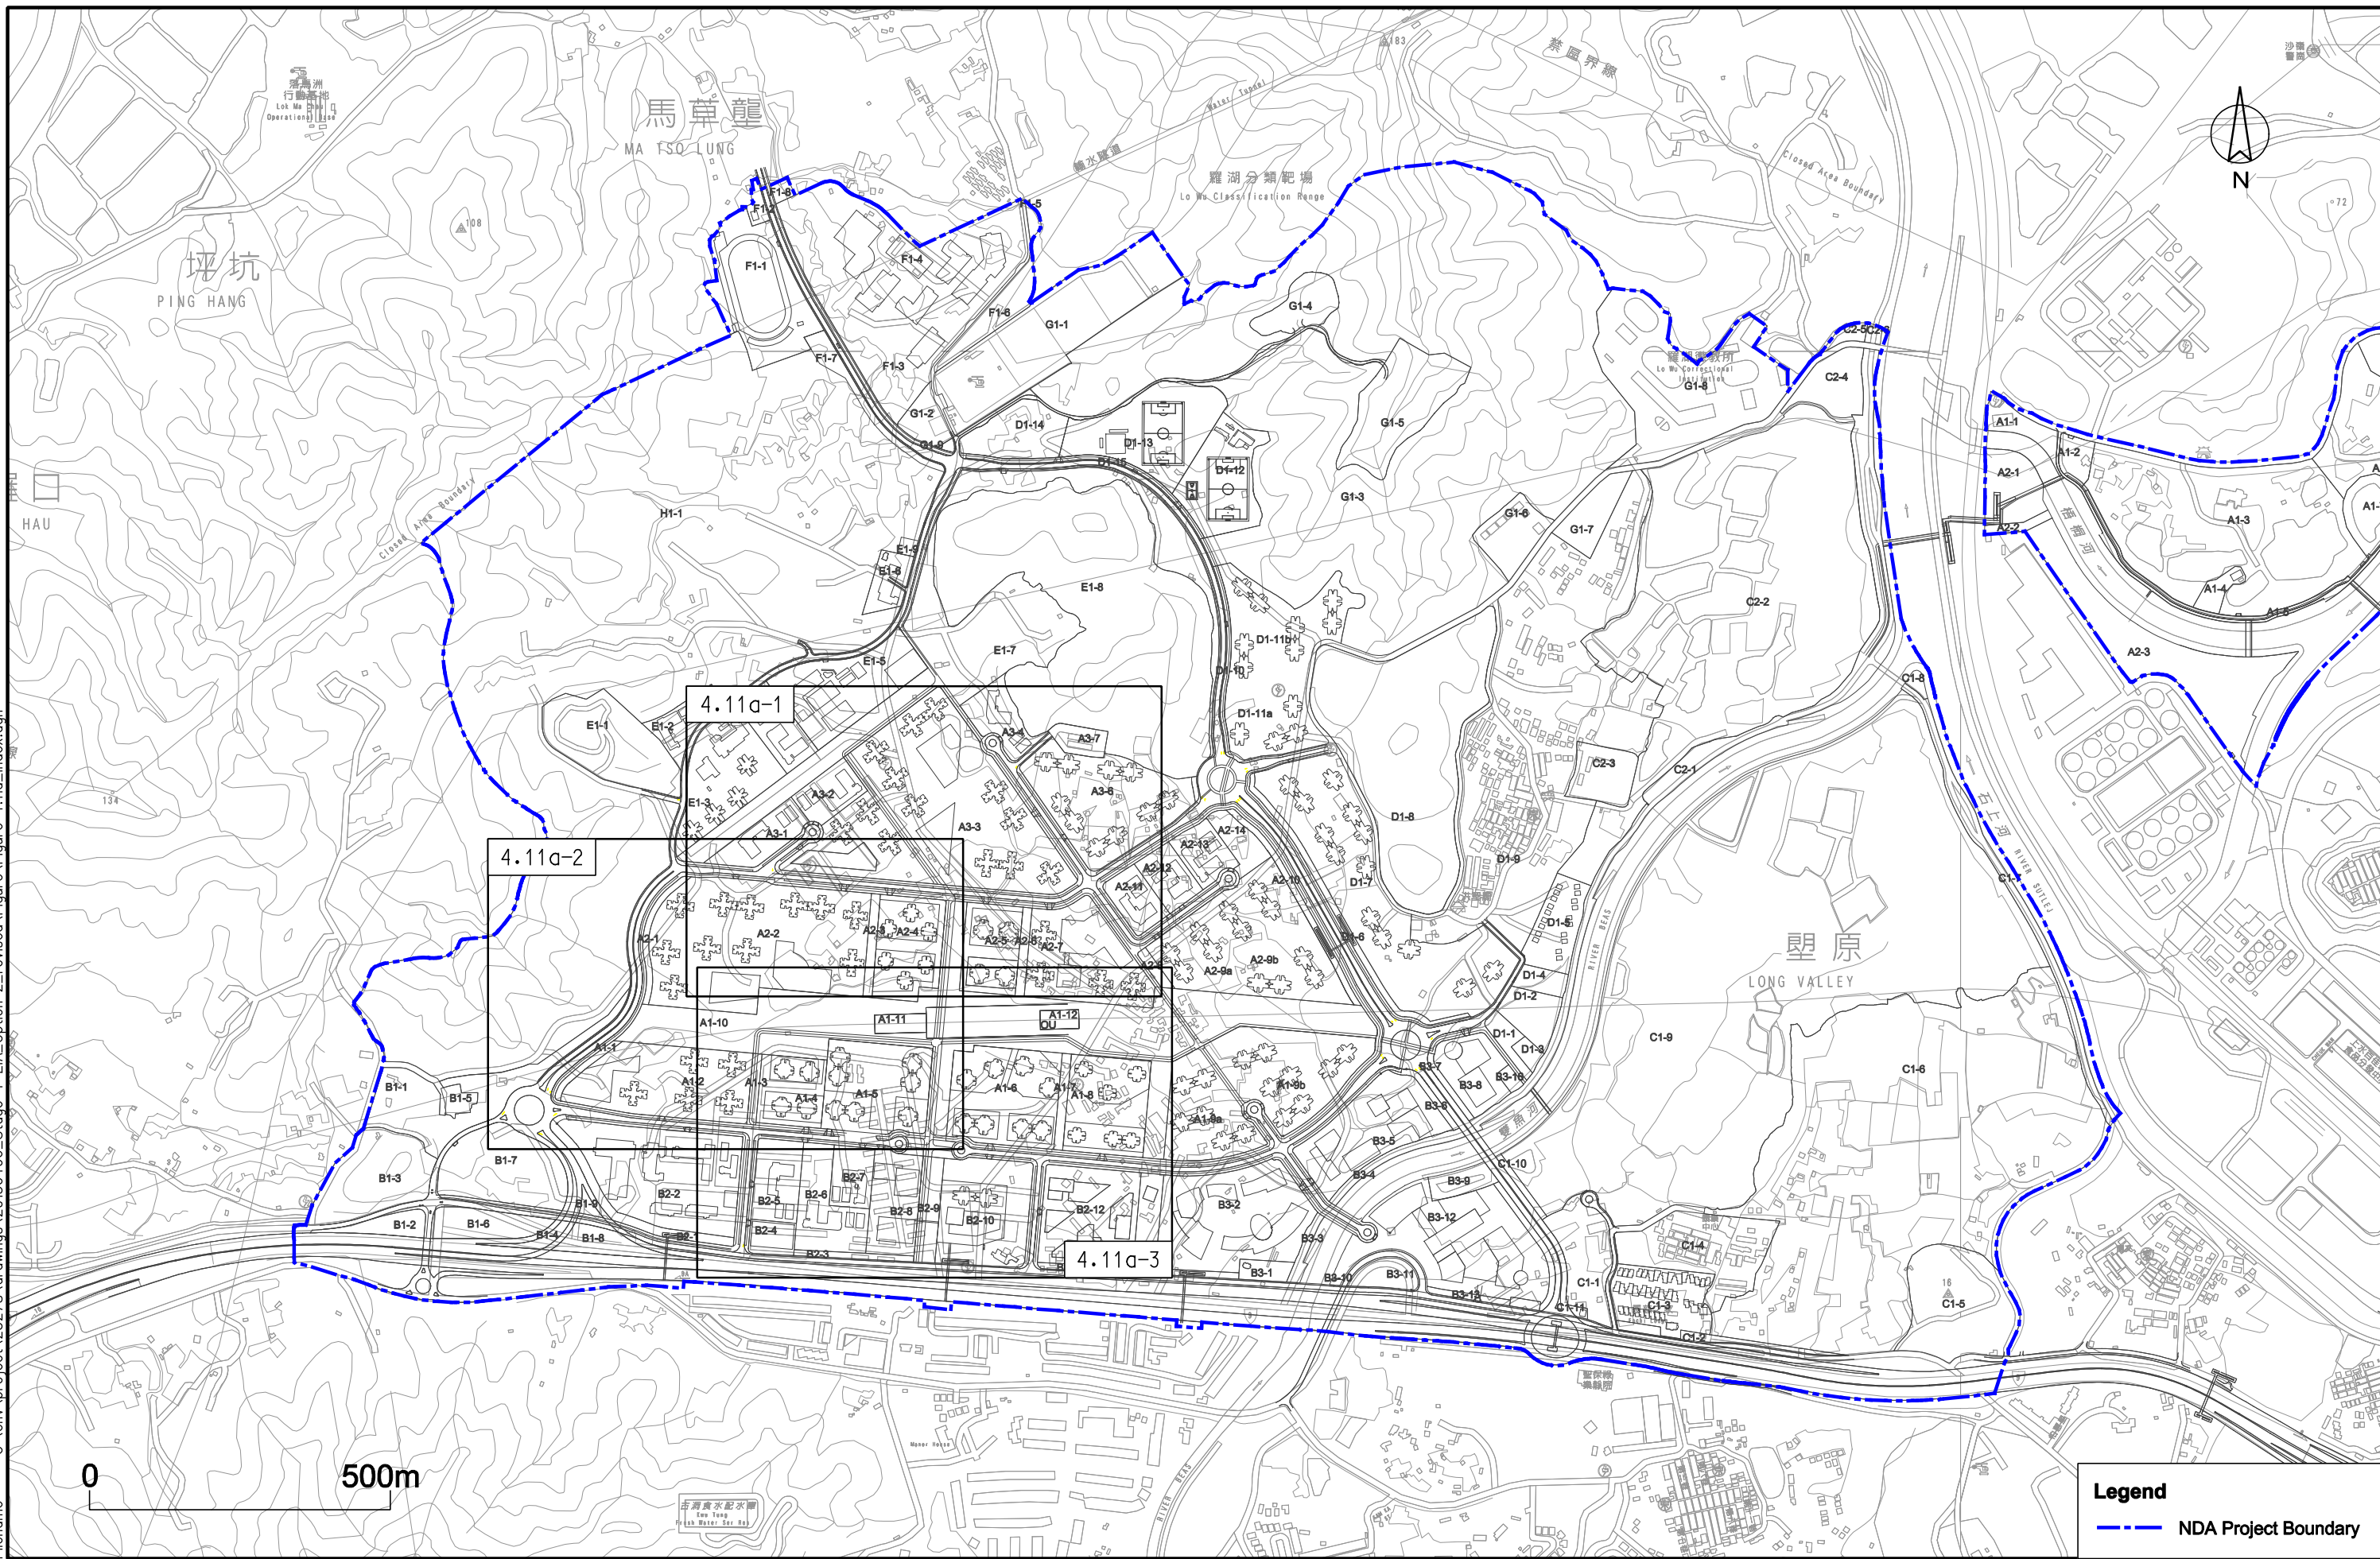

Job Title
Agreement No. CE 61/2007 (CE)
 North East New Territories New Development Areas
 Planning and Engineering Study - Investigation

Drawing Title
Locations of Proposed Social Welfare Facilities with Residential Premises and Home for the Elderly (KTN)


Rev	Description	Date
A	SECOND ISSUE	04/13
-	FIRST ISSUE	02/13

Drawn	GL	Date	04/13
Checked	KL	Approved	ST
Scale	1:10000 on A3		

Drawing No.	Figure 4.11a
Rev.	A

Legend

- — — NDA Project Boundary
- — — Noise Exceedance with Respective Criterion
- — — Noise within Respective Criterion
- (N)** Non-domestic pupose-built building
- (P)** Podium

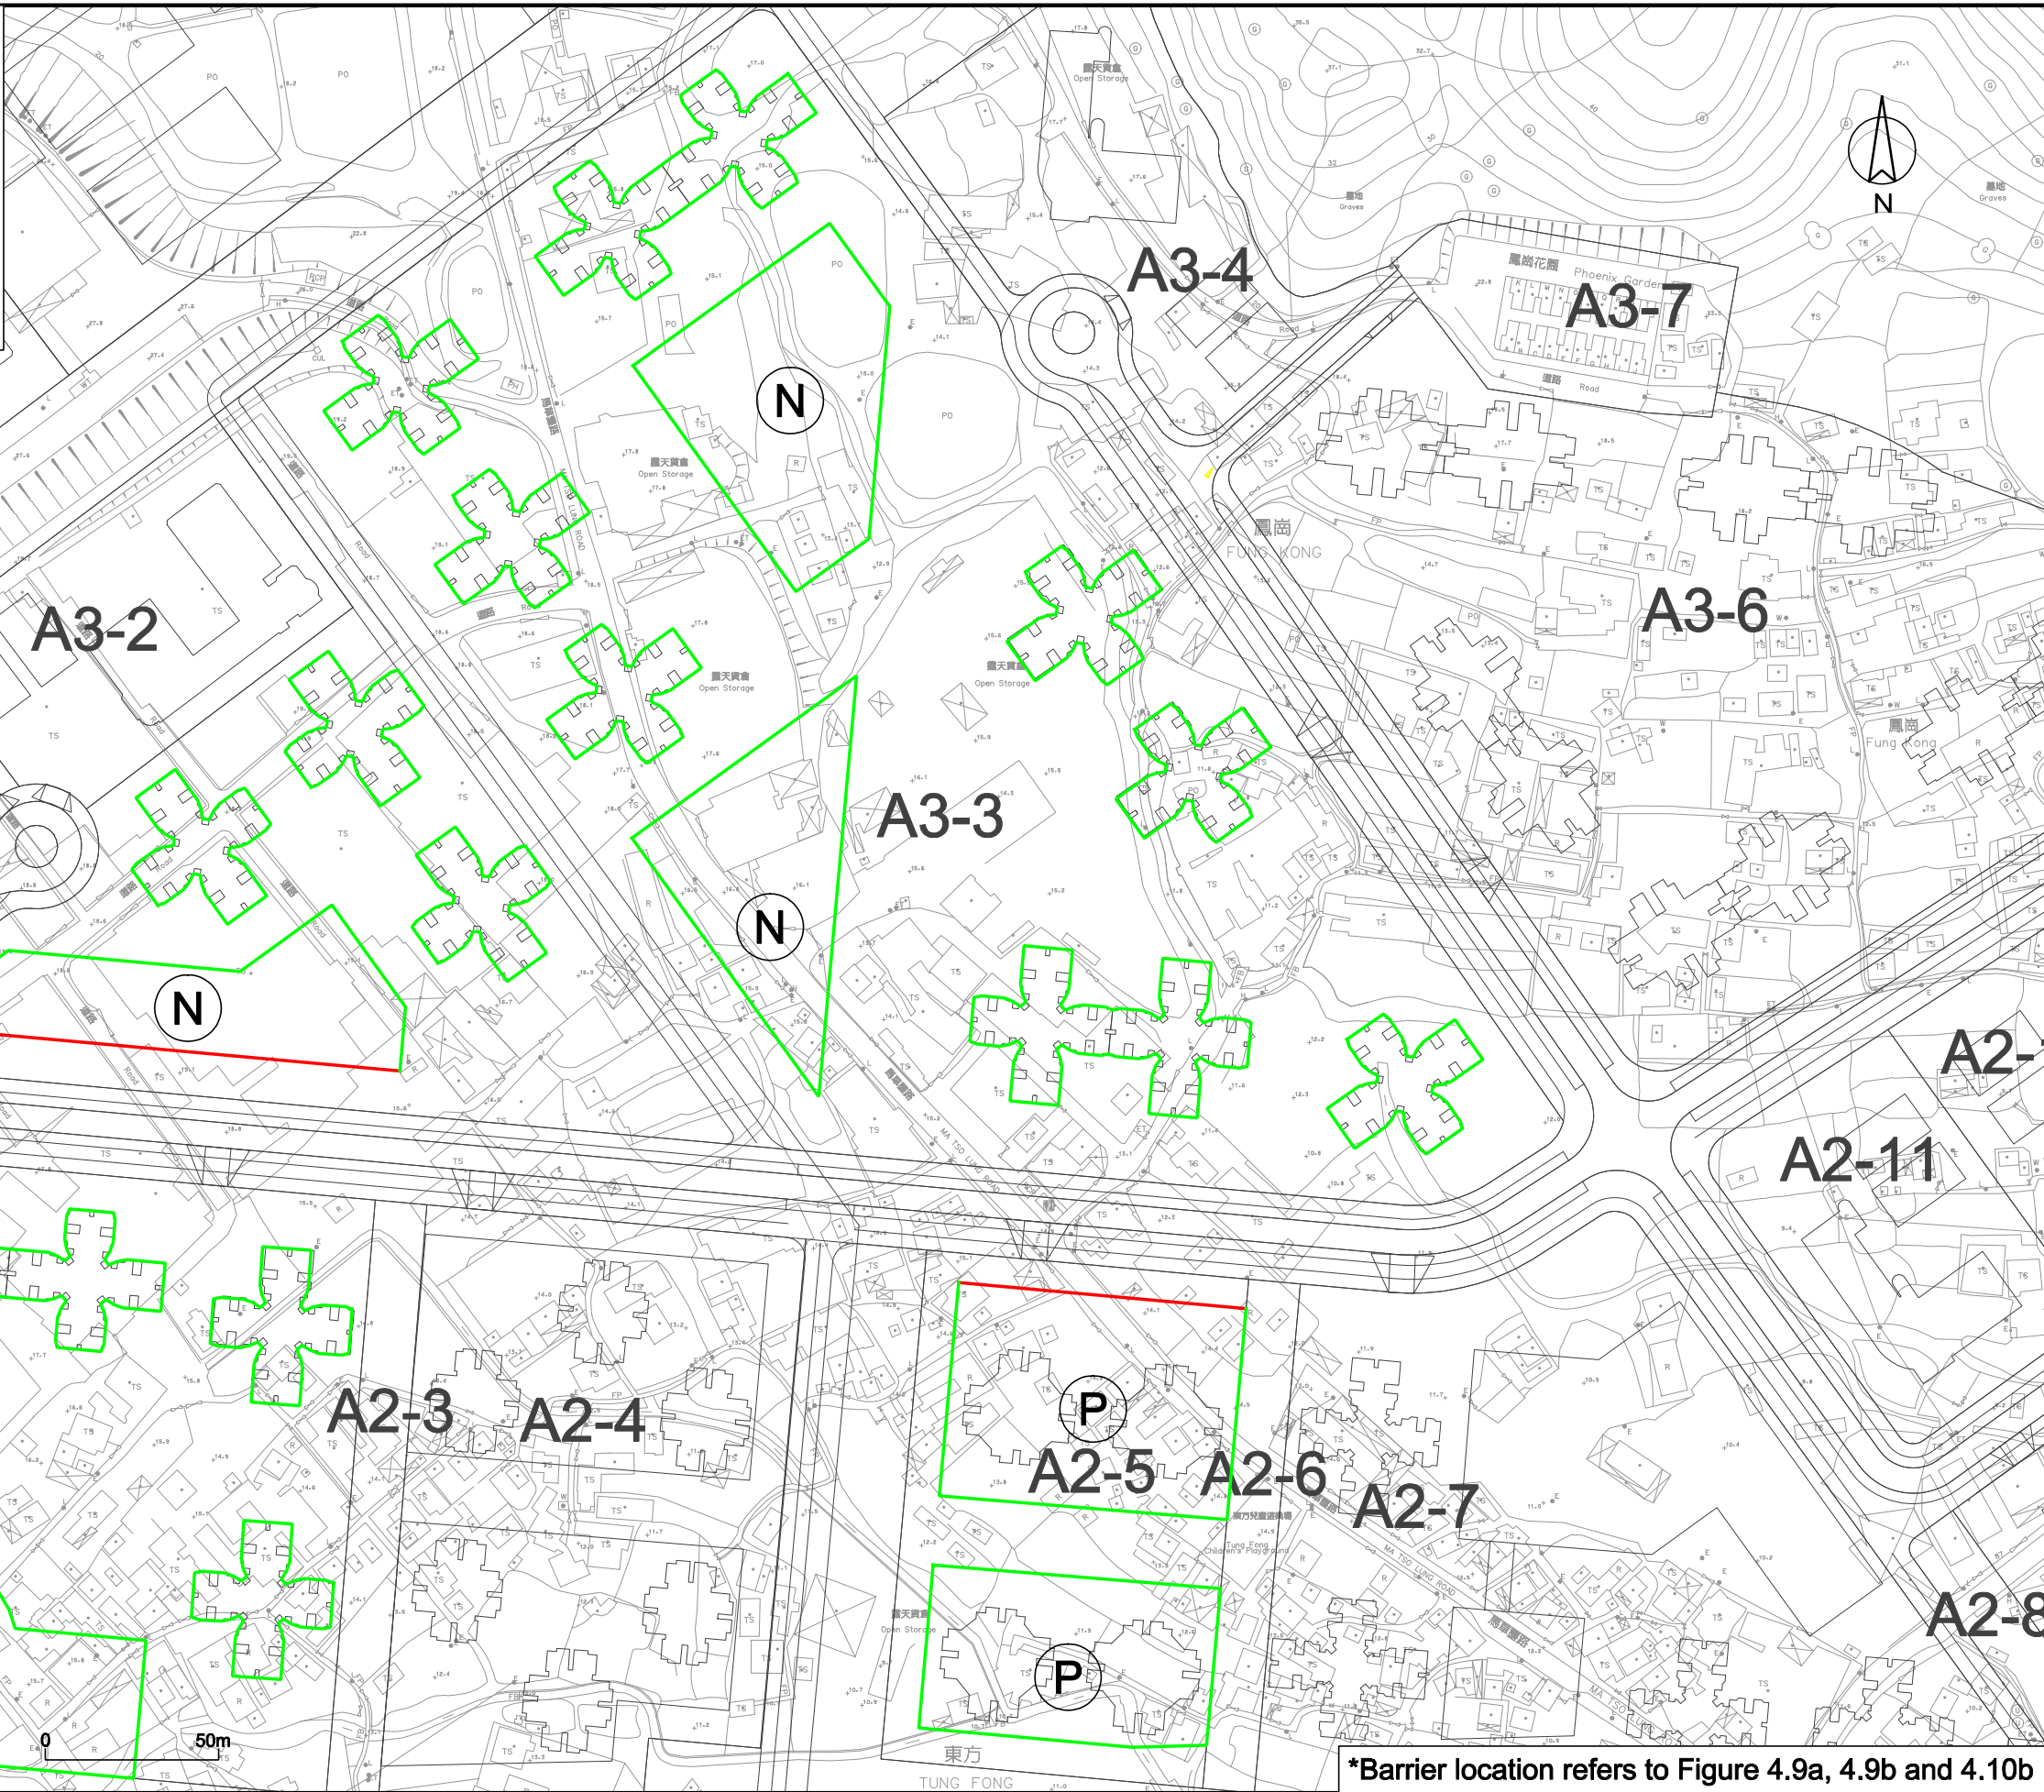

Printed by : 4/17/2013
 Filename : G:\env\project\25278\drawings\20130406_Stage 4 EIA Option 2_revised\Figure 4.11a_1-3.dgn

*Barrier location refers to Figure 4.9a, 4.9b and 4.10b



Job Title
Agreement No. CE 61/2007 (CE)
 North East New Territories New Development Areas
 Planning and Engineering Study - Investigation


Drawing Title
**Locations of Proposed Social
 Welfares Facilities with
 Residential Premises and
 Home for the Elderly (KTN)**

Rev	Description	Date
A	SECOND ISSUE	04/13
-	FIRST ISSUE	02/13

Drawn	GL	Date	04/13
Checked	KL	Approved	ST
Scale	1:2000 on A3		

Drawing No.	Figure 4.11a-1
Rev.	A

Printed by : 6/13/2013
 Filename : G:\env\project\25278\drawings\20130520_Stage 4_EIA_Option 2_revised_v1\Figure\Figure 4.11a_1-3.dgn

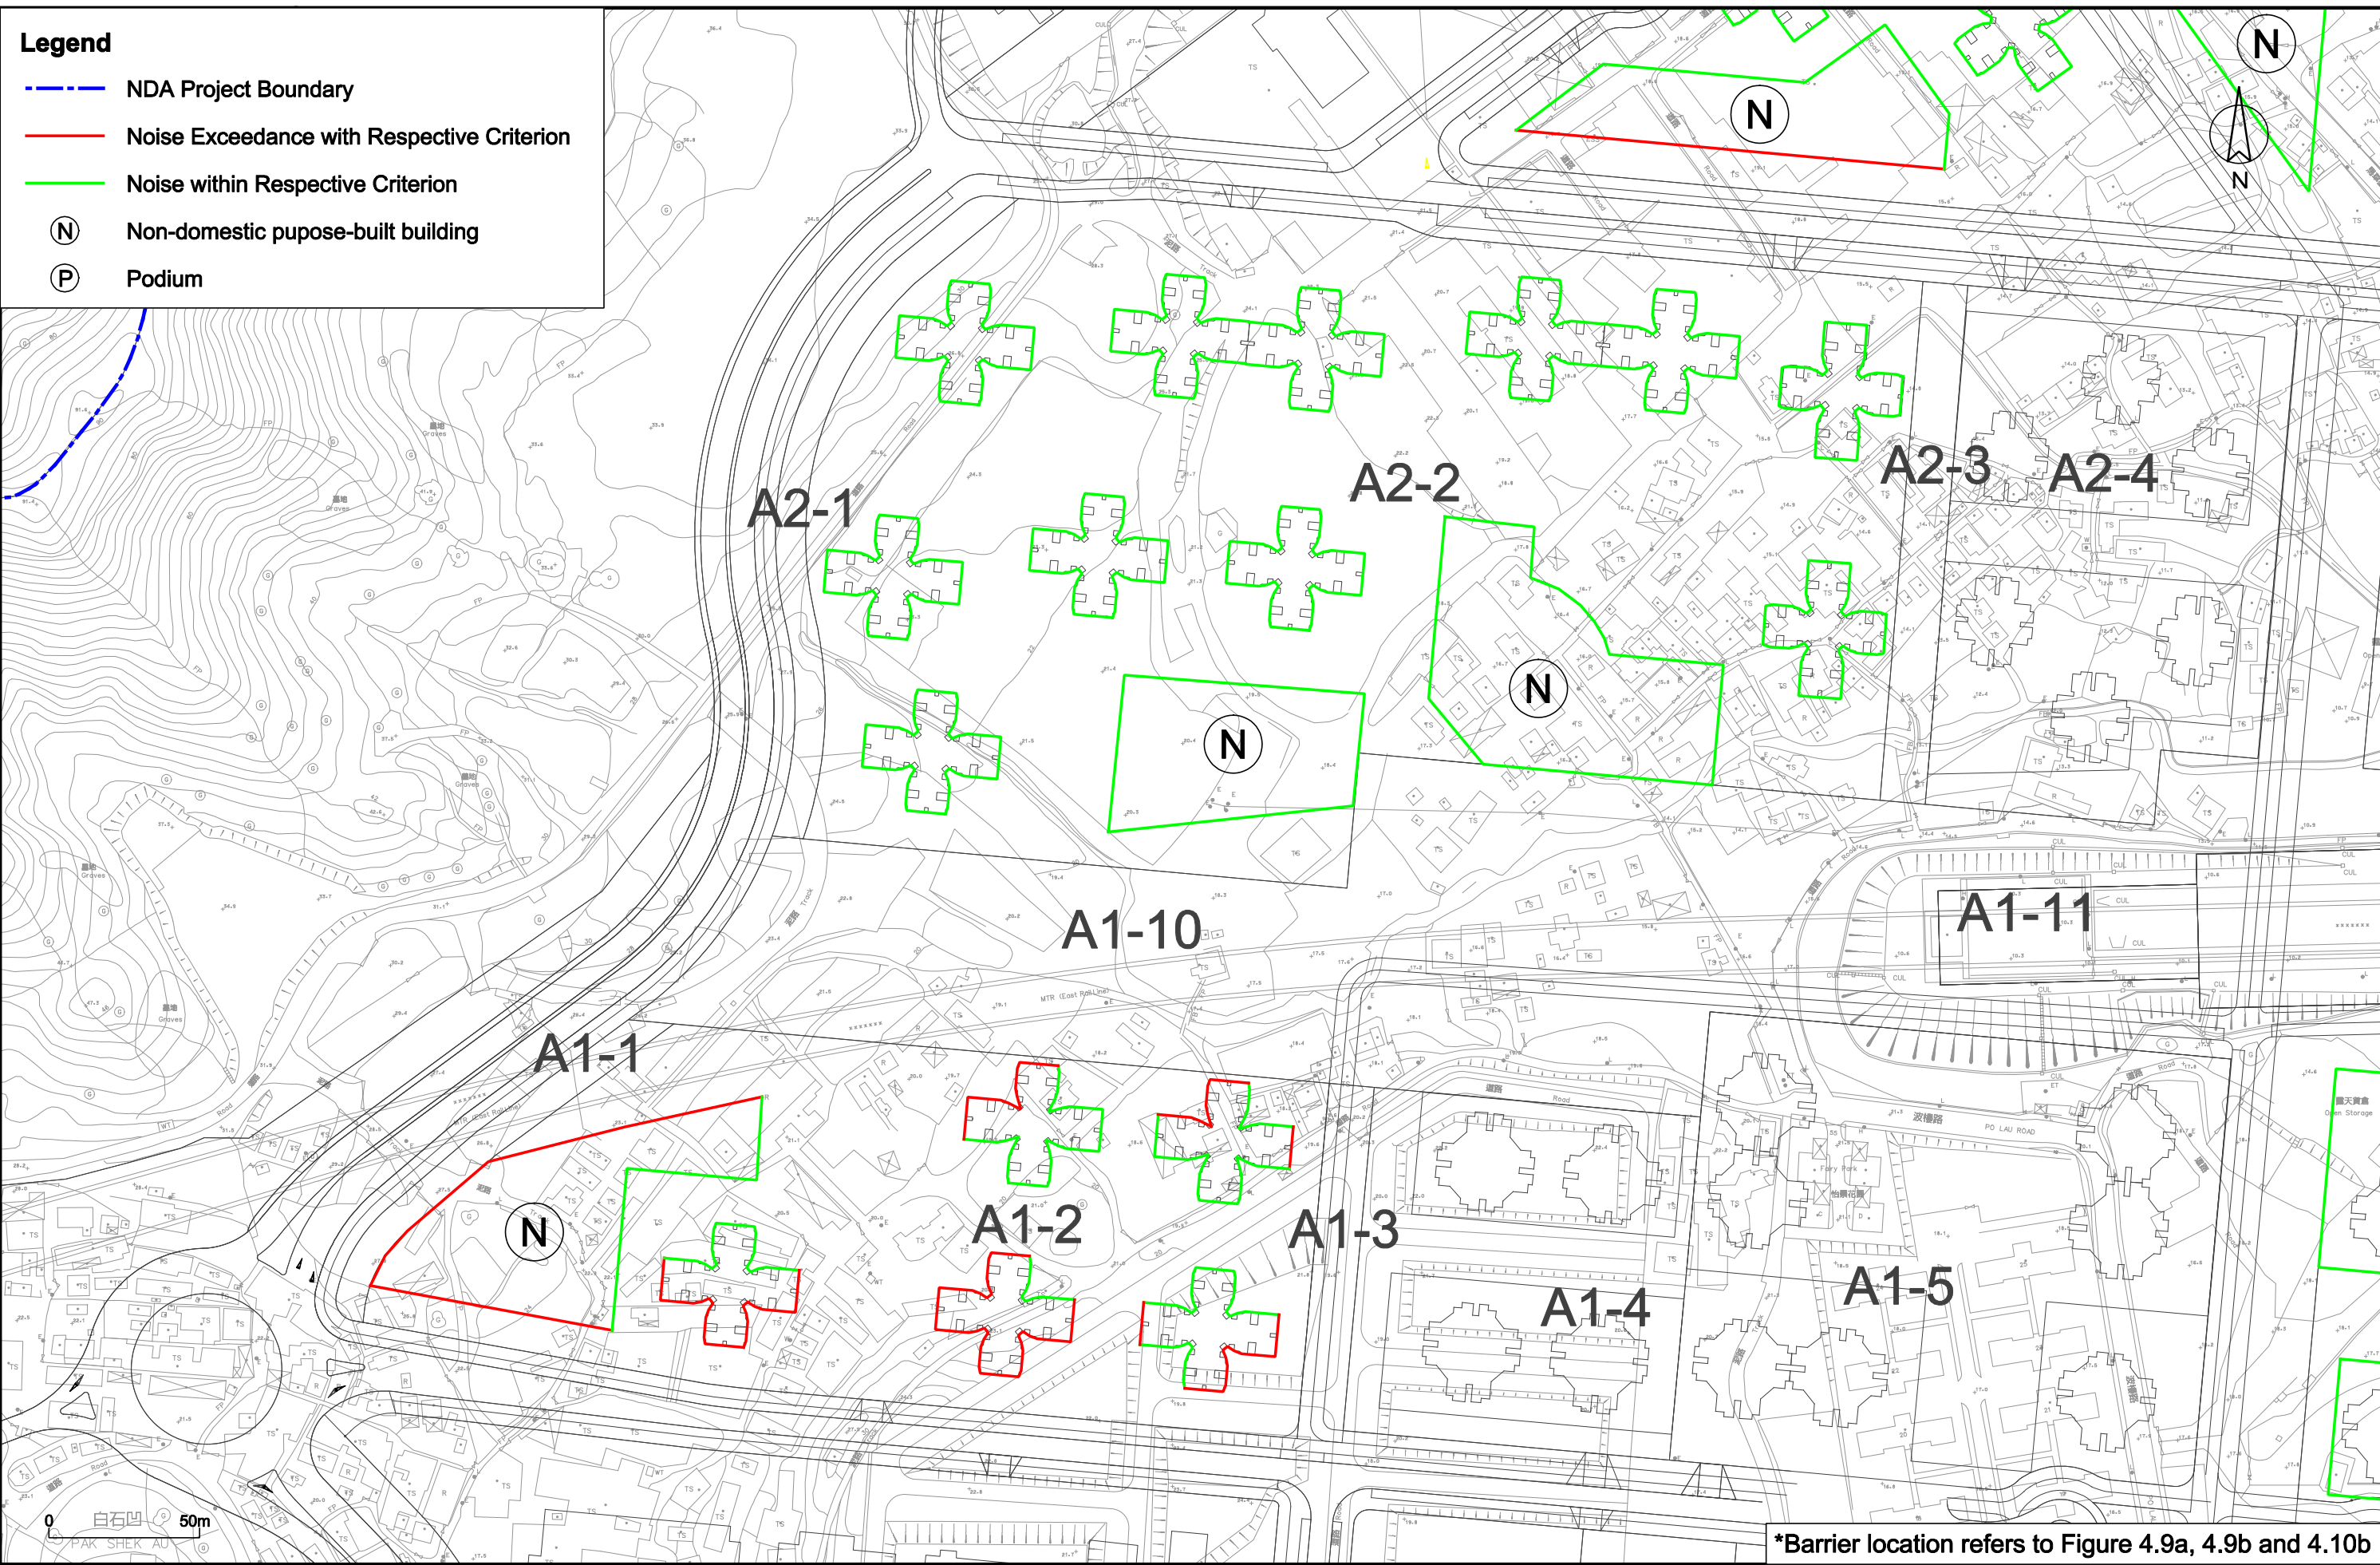

*Barrier location refers to Figure 4.9a, 4.9b and 4.10b




Job Title
 Agreement No. CE 61/2007 (CE)
 North East New Territories New Development Areas
 Planning and Engineering Study - Investigation

Drawing Title
 Locations of Proposed Social
 Welfares Facilities with
 Residential Premises and
 Home for the Elderly (KTN)

Rev	Description	Date
B	THIRD ISSUE	06/13
A	SECOND ISSUE	04/13
-	FIRST ISSUE	02/13

Drawn	GL	Date	06/13
Checked	KL	Approved	ST
Scale	1:2000 on A3		

Drawing No.	Figure 4.11a-2
Rev.	B

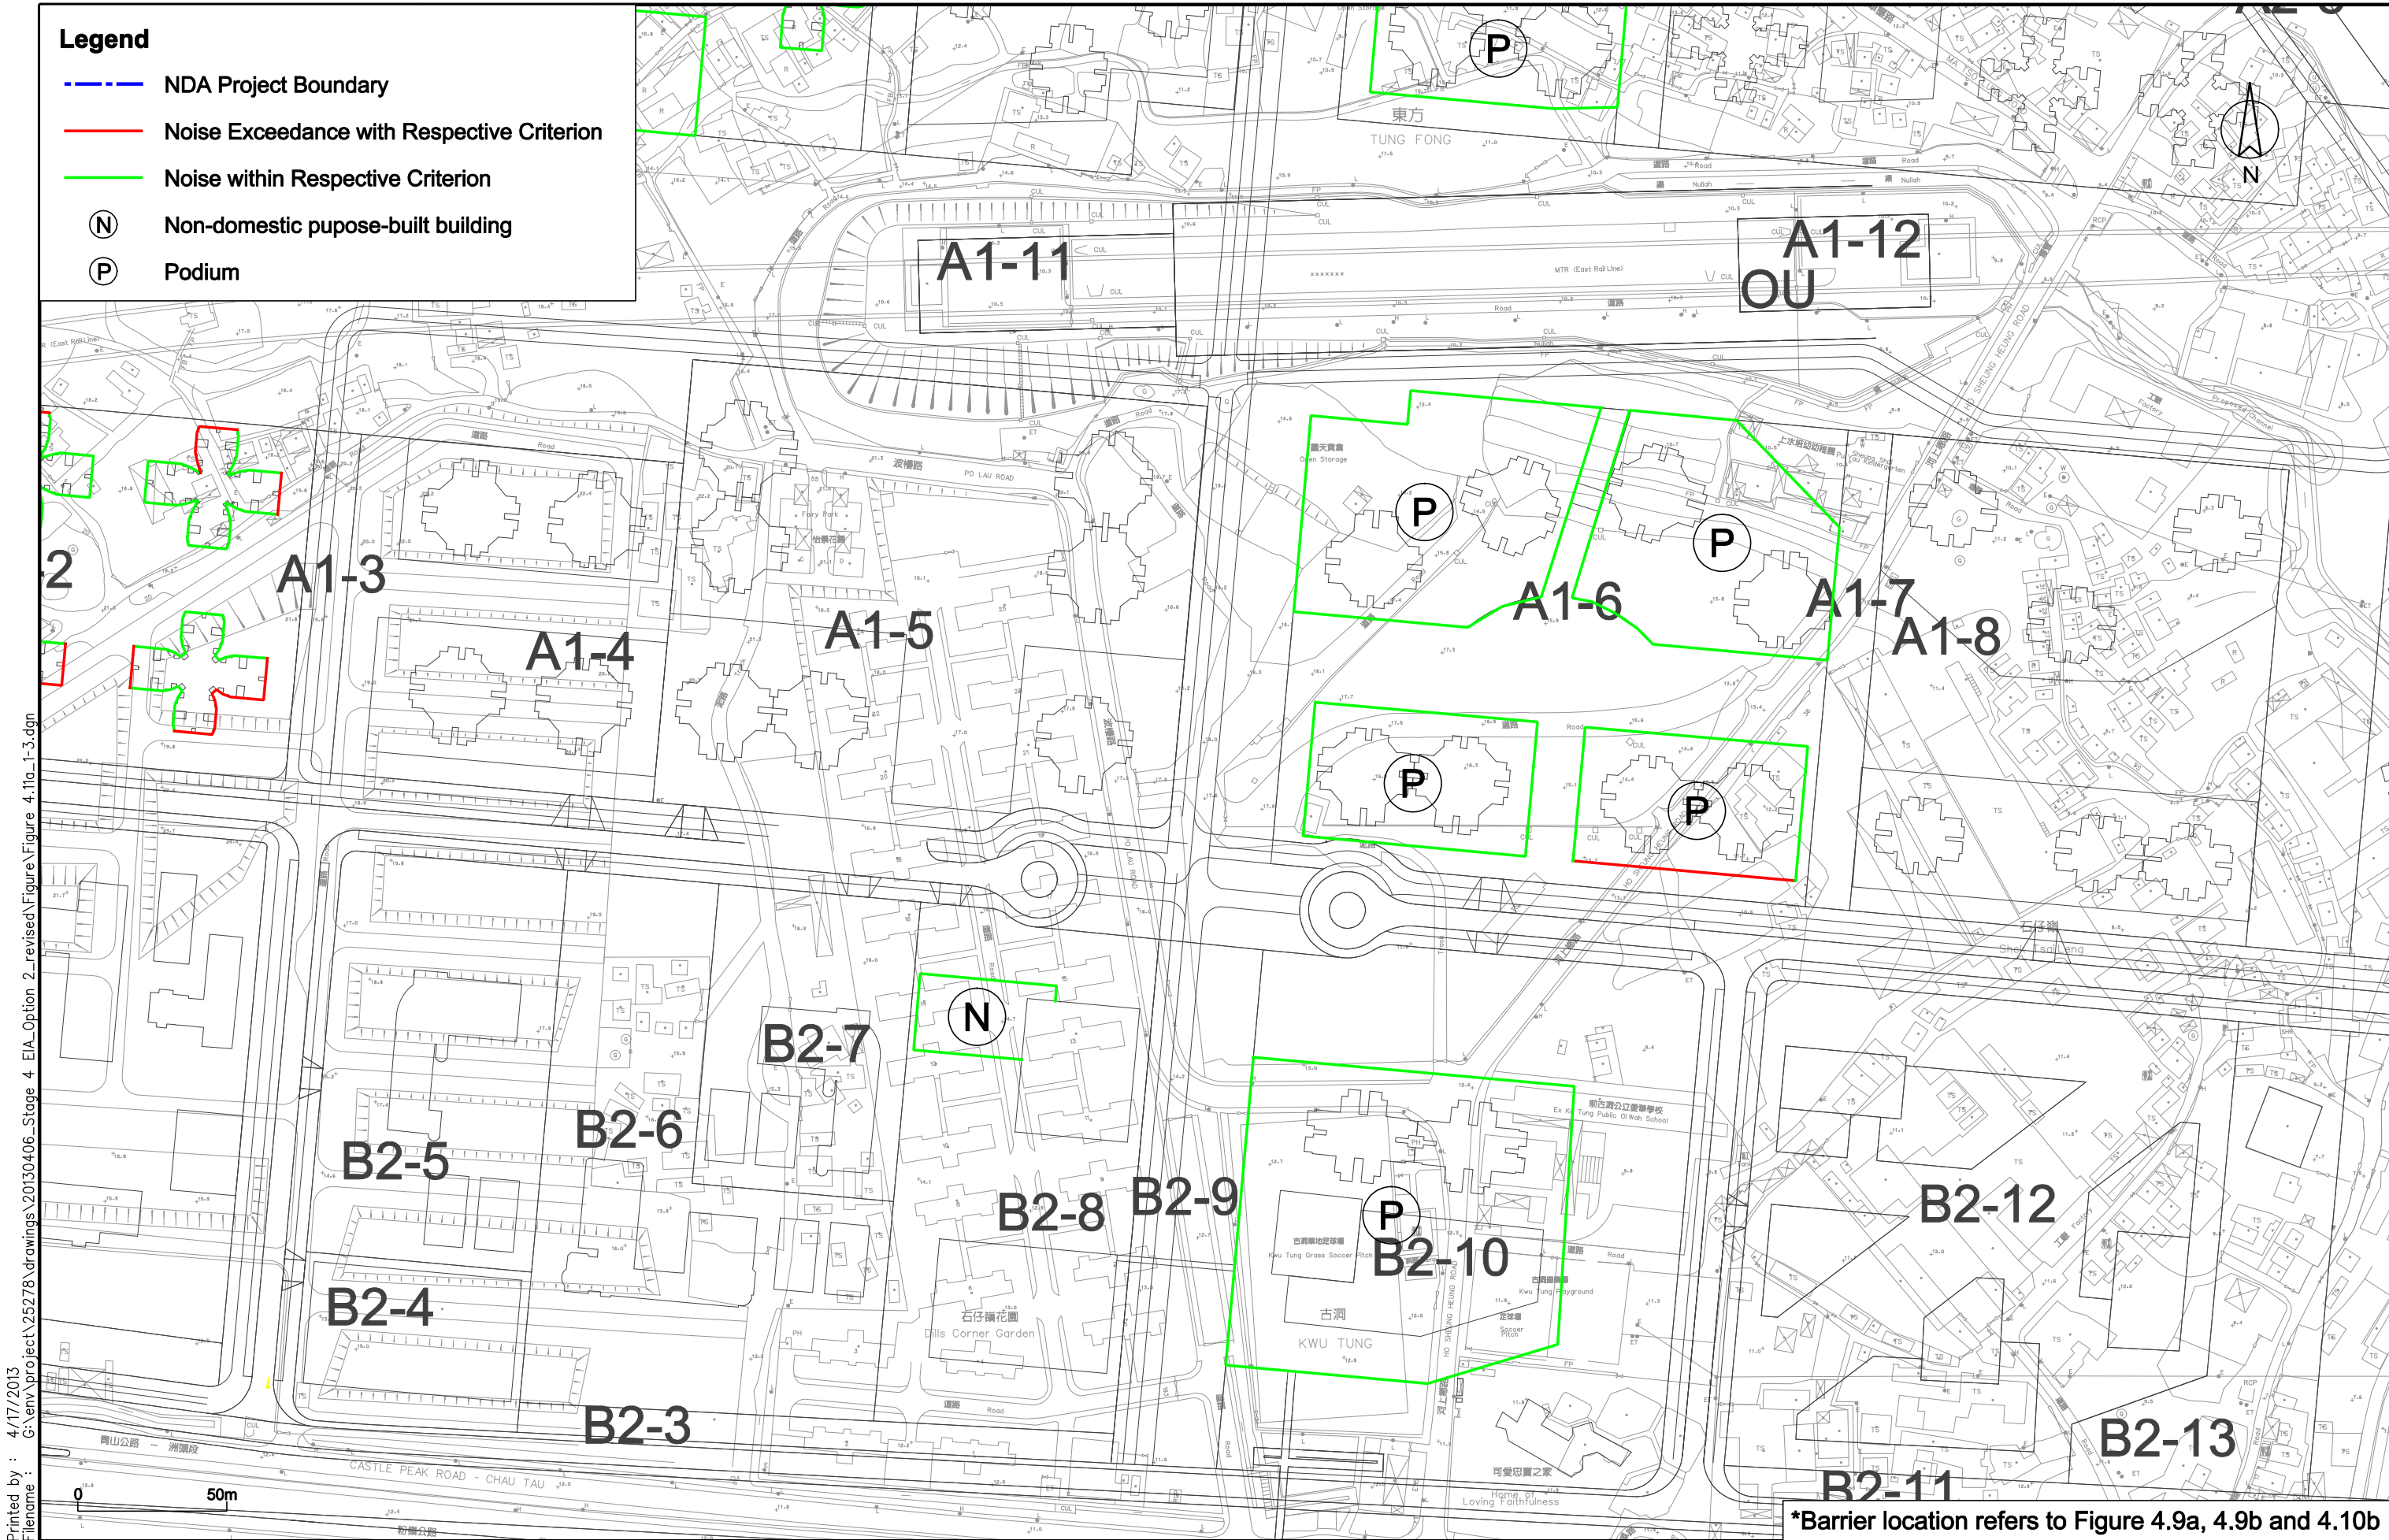

Printed by : 4/17/2013
 Filename : G:\env\project\25278\drawings\20130406_Stage 4_EIA_Option 2_revised\Figure 4.11a_1-3.dgn

*Barrier location refers to Figure 4.9a, 4.9b and 4.10b



Job Title
Agreement No. CE 61/2007 (CE)
 North East New Territories New Development Areas
 Planning and Engineering Study - Investigation

Drawing Title
**Locations of Proposed Social
 Welfares Facilities with
 Residential Premises and
 Home for the Elderly (KTN)**

Rev	Description	Date
A	SECOND ISSUE	04/13
-	FIRST ISSUE	02/13

Drawn	GL	Date	04/13
Checked	KL	Approved	ST
Scale	1:2000 on A3		

Drawing No.	Figure 4.11a-3
Rev.	A