



Legend	
	Inferred Geological Contact
	General Fill
	Completely / Highly Decomposed Granite / Tuff
	Moderately Decomposed Granite / Tuff

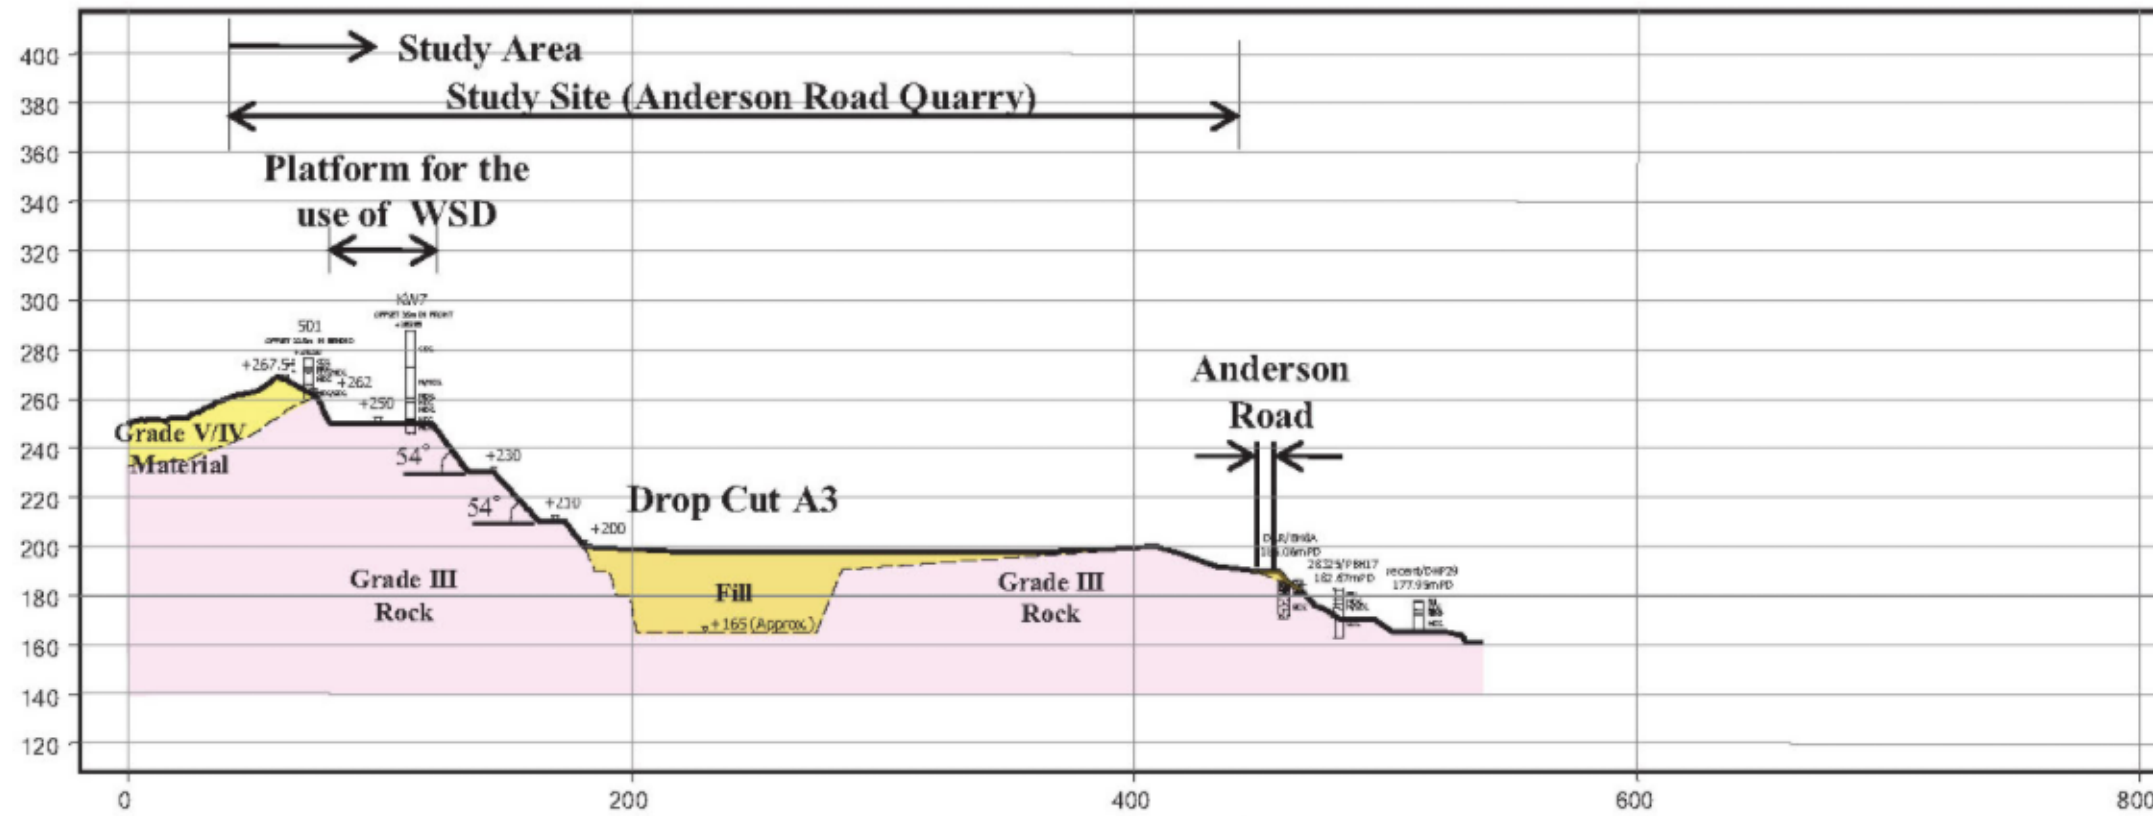

Section 1-1 (Planned Landform)

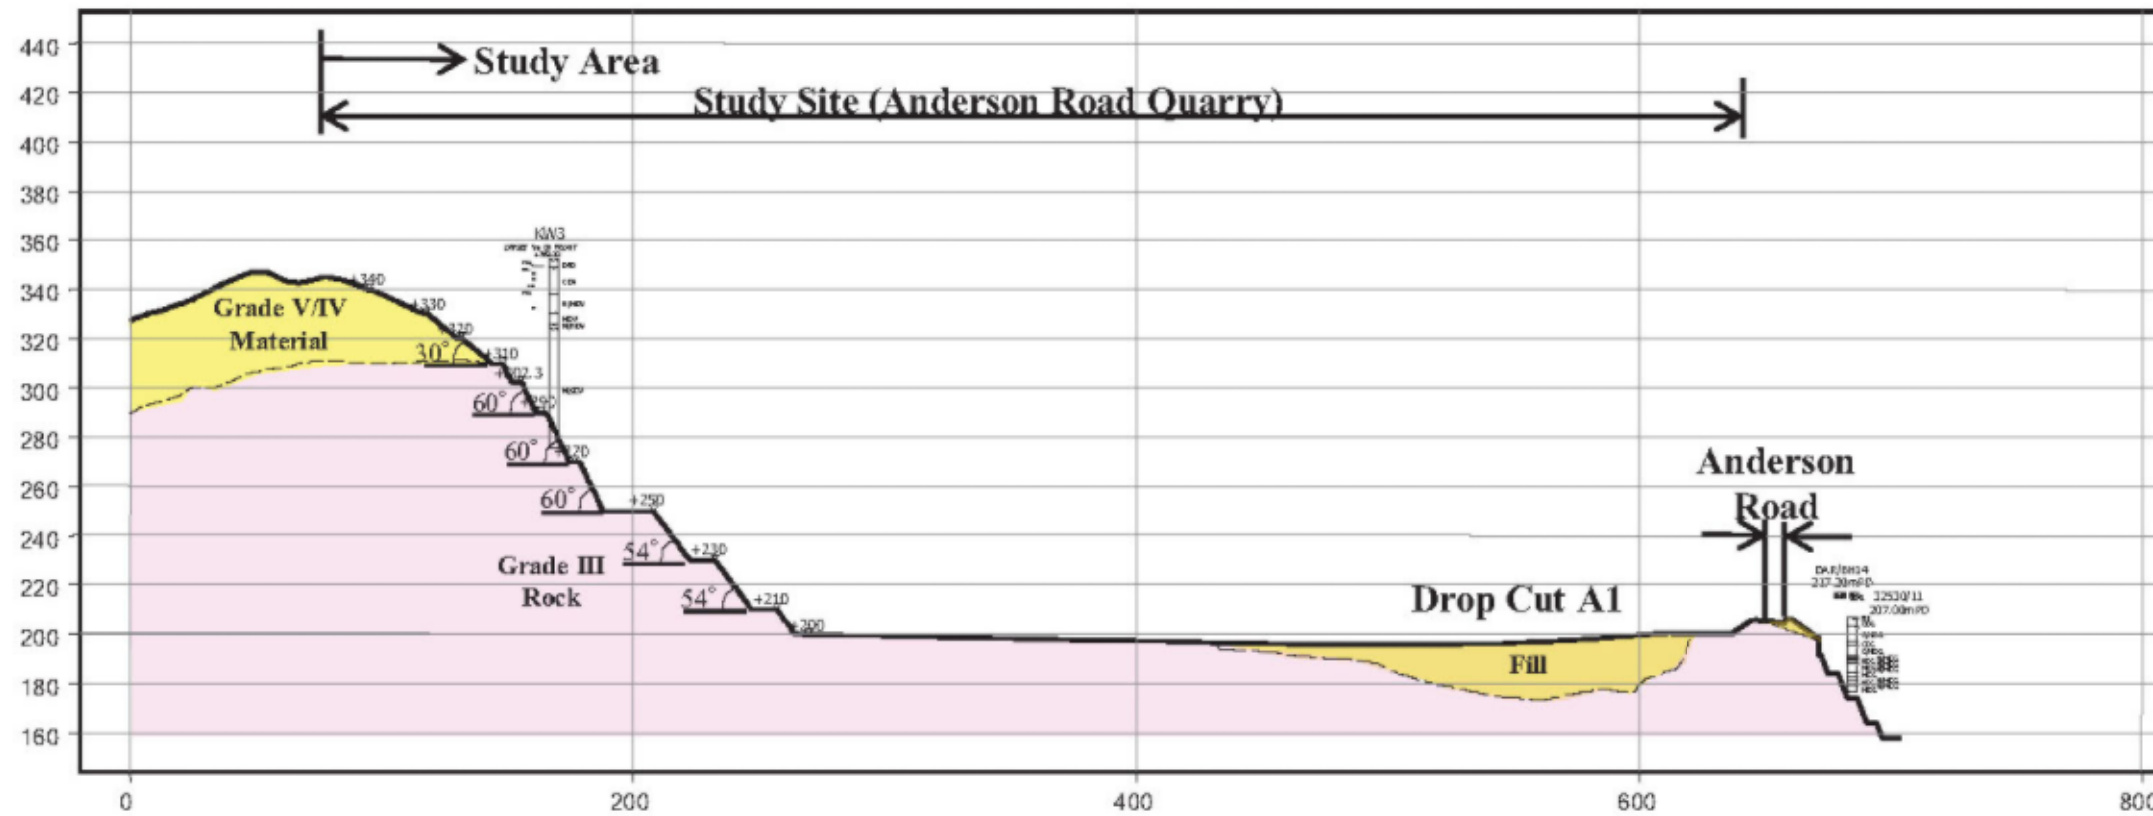

Section 2-2 (Planned Landform)

A	FIRST ISSUE	YST	03/13
Rev	Description	By	Date
Consultant			
ARUP			
Contract No. and Title			
Agreement No. CE 18/2012(CE)			
Development of Anderson Road Quarry - Investigation			
Drawing title			
SECTIONS (SHEET 1 OF 2)			
Drawing no. 227724/L/2620			Rev. A
Drawn	Date	Checked	Approved
RY	03/13	CL	SYC
Scale	N.T.S.	Status	PRELIMINARY

COPYRIGHT RESERVED

