


LEGEND:

- DESALINATION PLANT SITE BOUNDARY
- x- CLEAR WATER BAY COUNTRY PARK BOUNDARY
- ⊕ TREES/SHRUBS
- PERIMETER FENCE

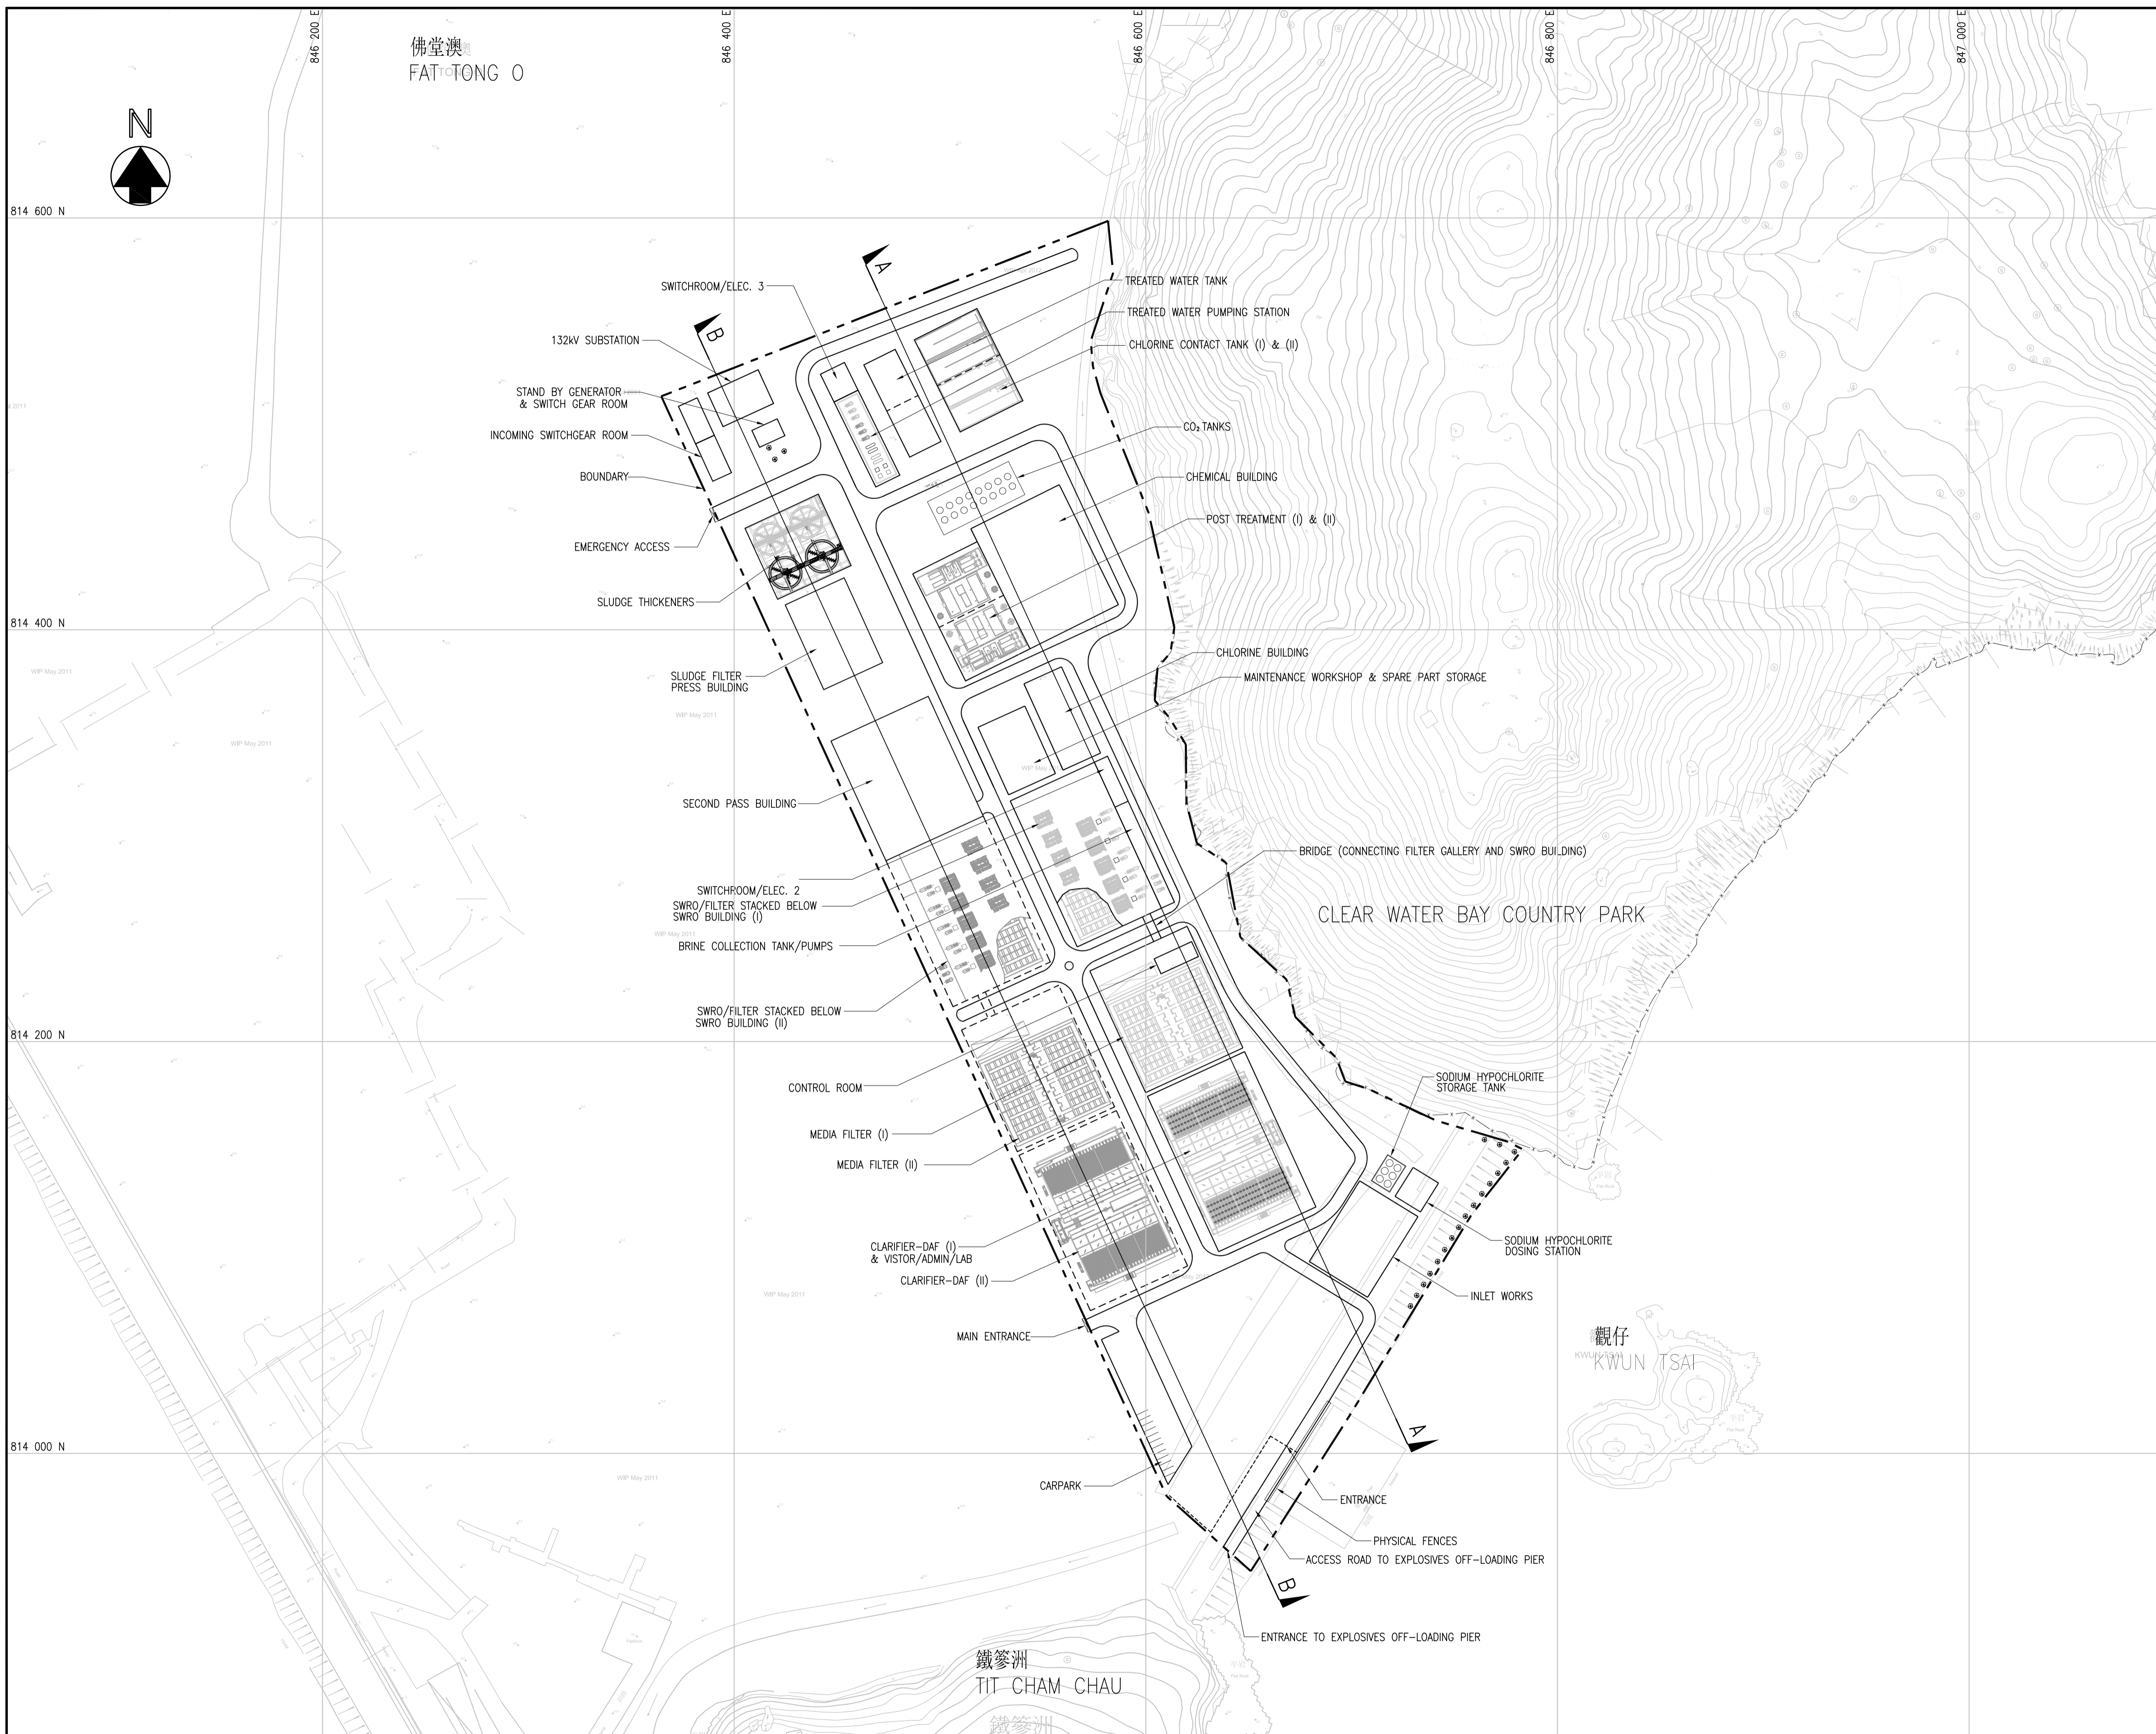

Revision	Date		Description		Initial
	Designed	Checked	Drawn	Checked	
Initial	YLC	CKH	SZ	WLS	
Date	07/13	07/13	07/13	07/13	07/13

Approved

Agreement No.
CE 21/2012 (WS)

Contract Title
DESALINATION PLANT AT
TSEUNG KWAN O –
FEASIBILITY STUDY

Drawing Title
GENERAL LAYOUT PLAN

Drawing No. 178901/B/PDR/40003 Revision E

Scale A1 1 : 1500 A3 1 : 3000

