


NOTES:

1. ALL LEVELS ARE IN METRES ABOVE PRINCIPAL DATUM (P.D.)
2. THE DIMENSION OF MBR TANKS CAN BE ADJUSTED ACCORDING TO THE SELECTED MEMBRANE SUPPLIER.

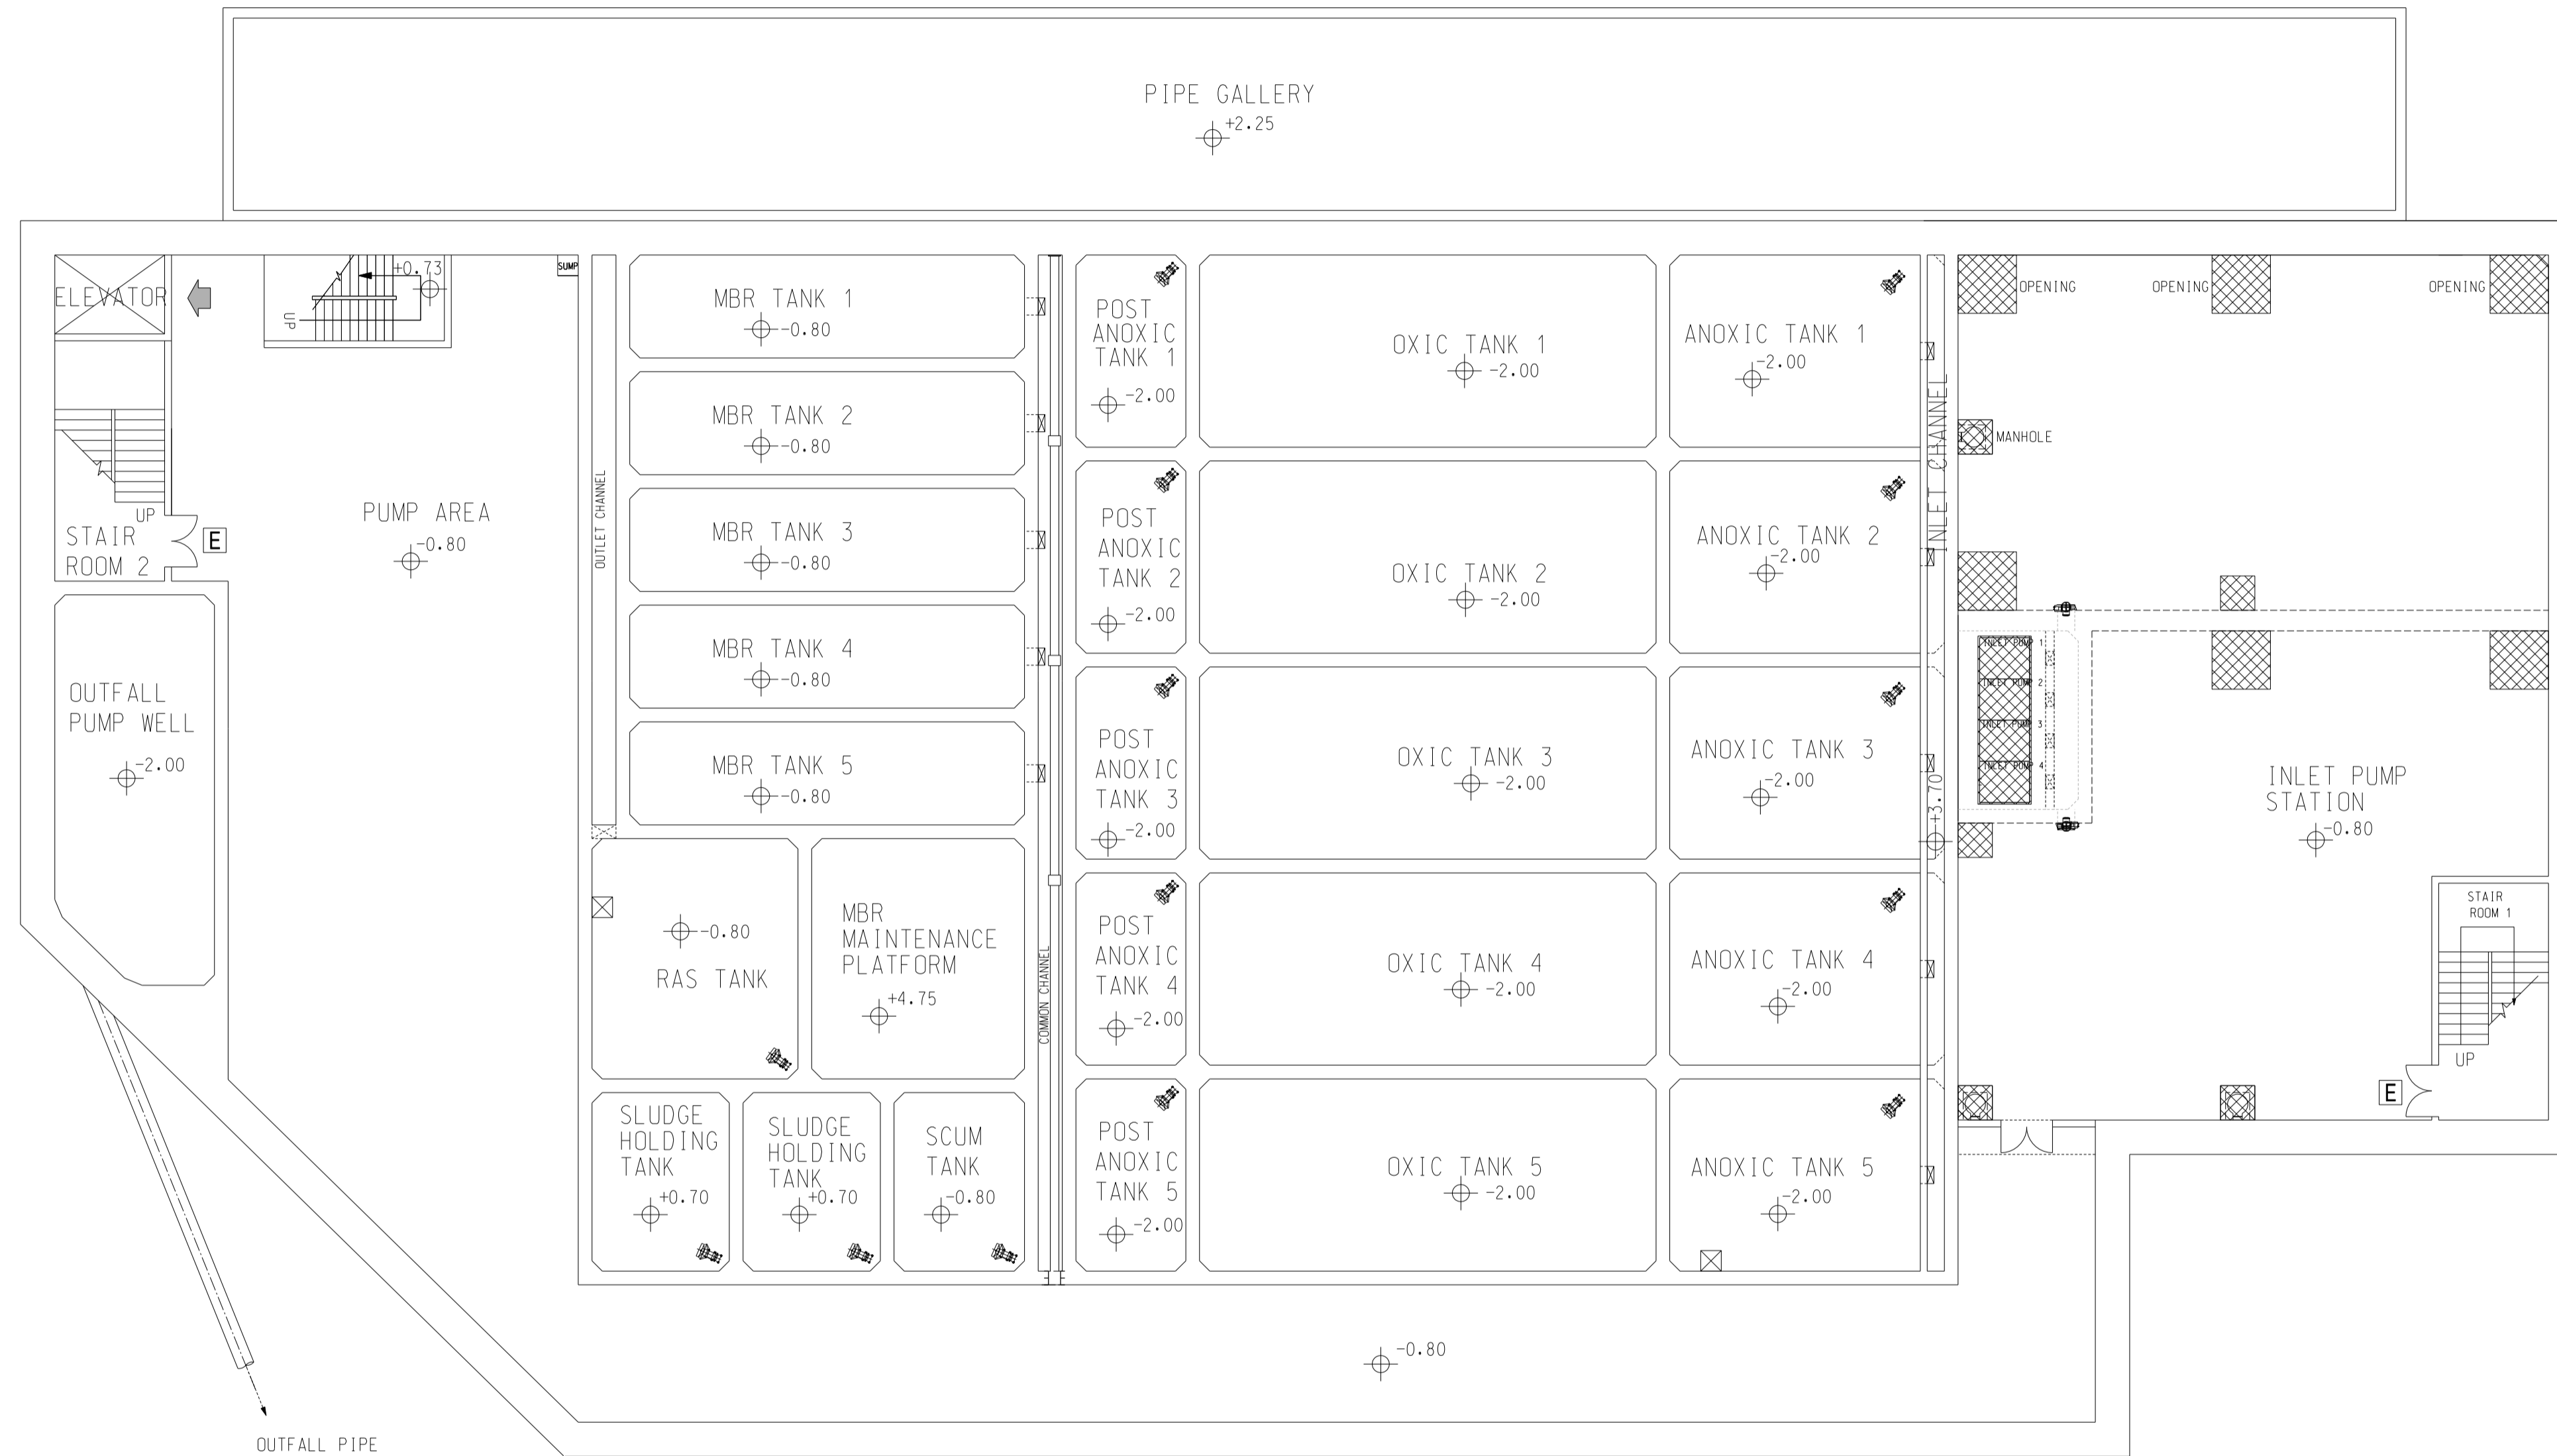

-0.80mPD LEVEL PLAN

Revision	Date	Description			Initial
	Designed	Checked	Drawn	Checked	
Initial	CJ	DJ	SZ	HH	
Date	AUG2015	AUG2015	AUG2015	AUG2015	

Approved

Agreement no.

Project title
**EXPANSION OF
SHA TAU KOK
SEWAGE TREATMENT WORKS**

Drawing title
**-0.80mPD LEVEL PLAN
OF EXPANDED STKST**

Drawing no.	Revision
FIGURE 2.9	-

Scale
A1 1:150
A3 1:300

