


Pld File by: ZENGFX  
 PATH: E:\projects\6022570\drawing\REPORT\TR19A\TR19A\_270.dgn

Project Management Initials: Designer: Checked: Approved:

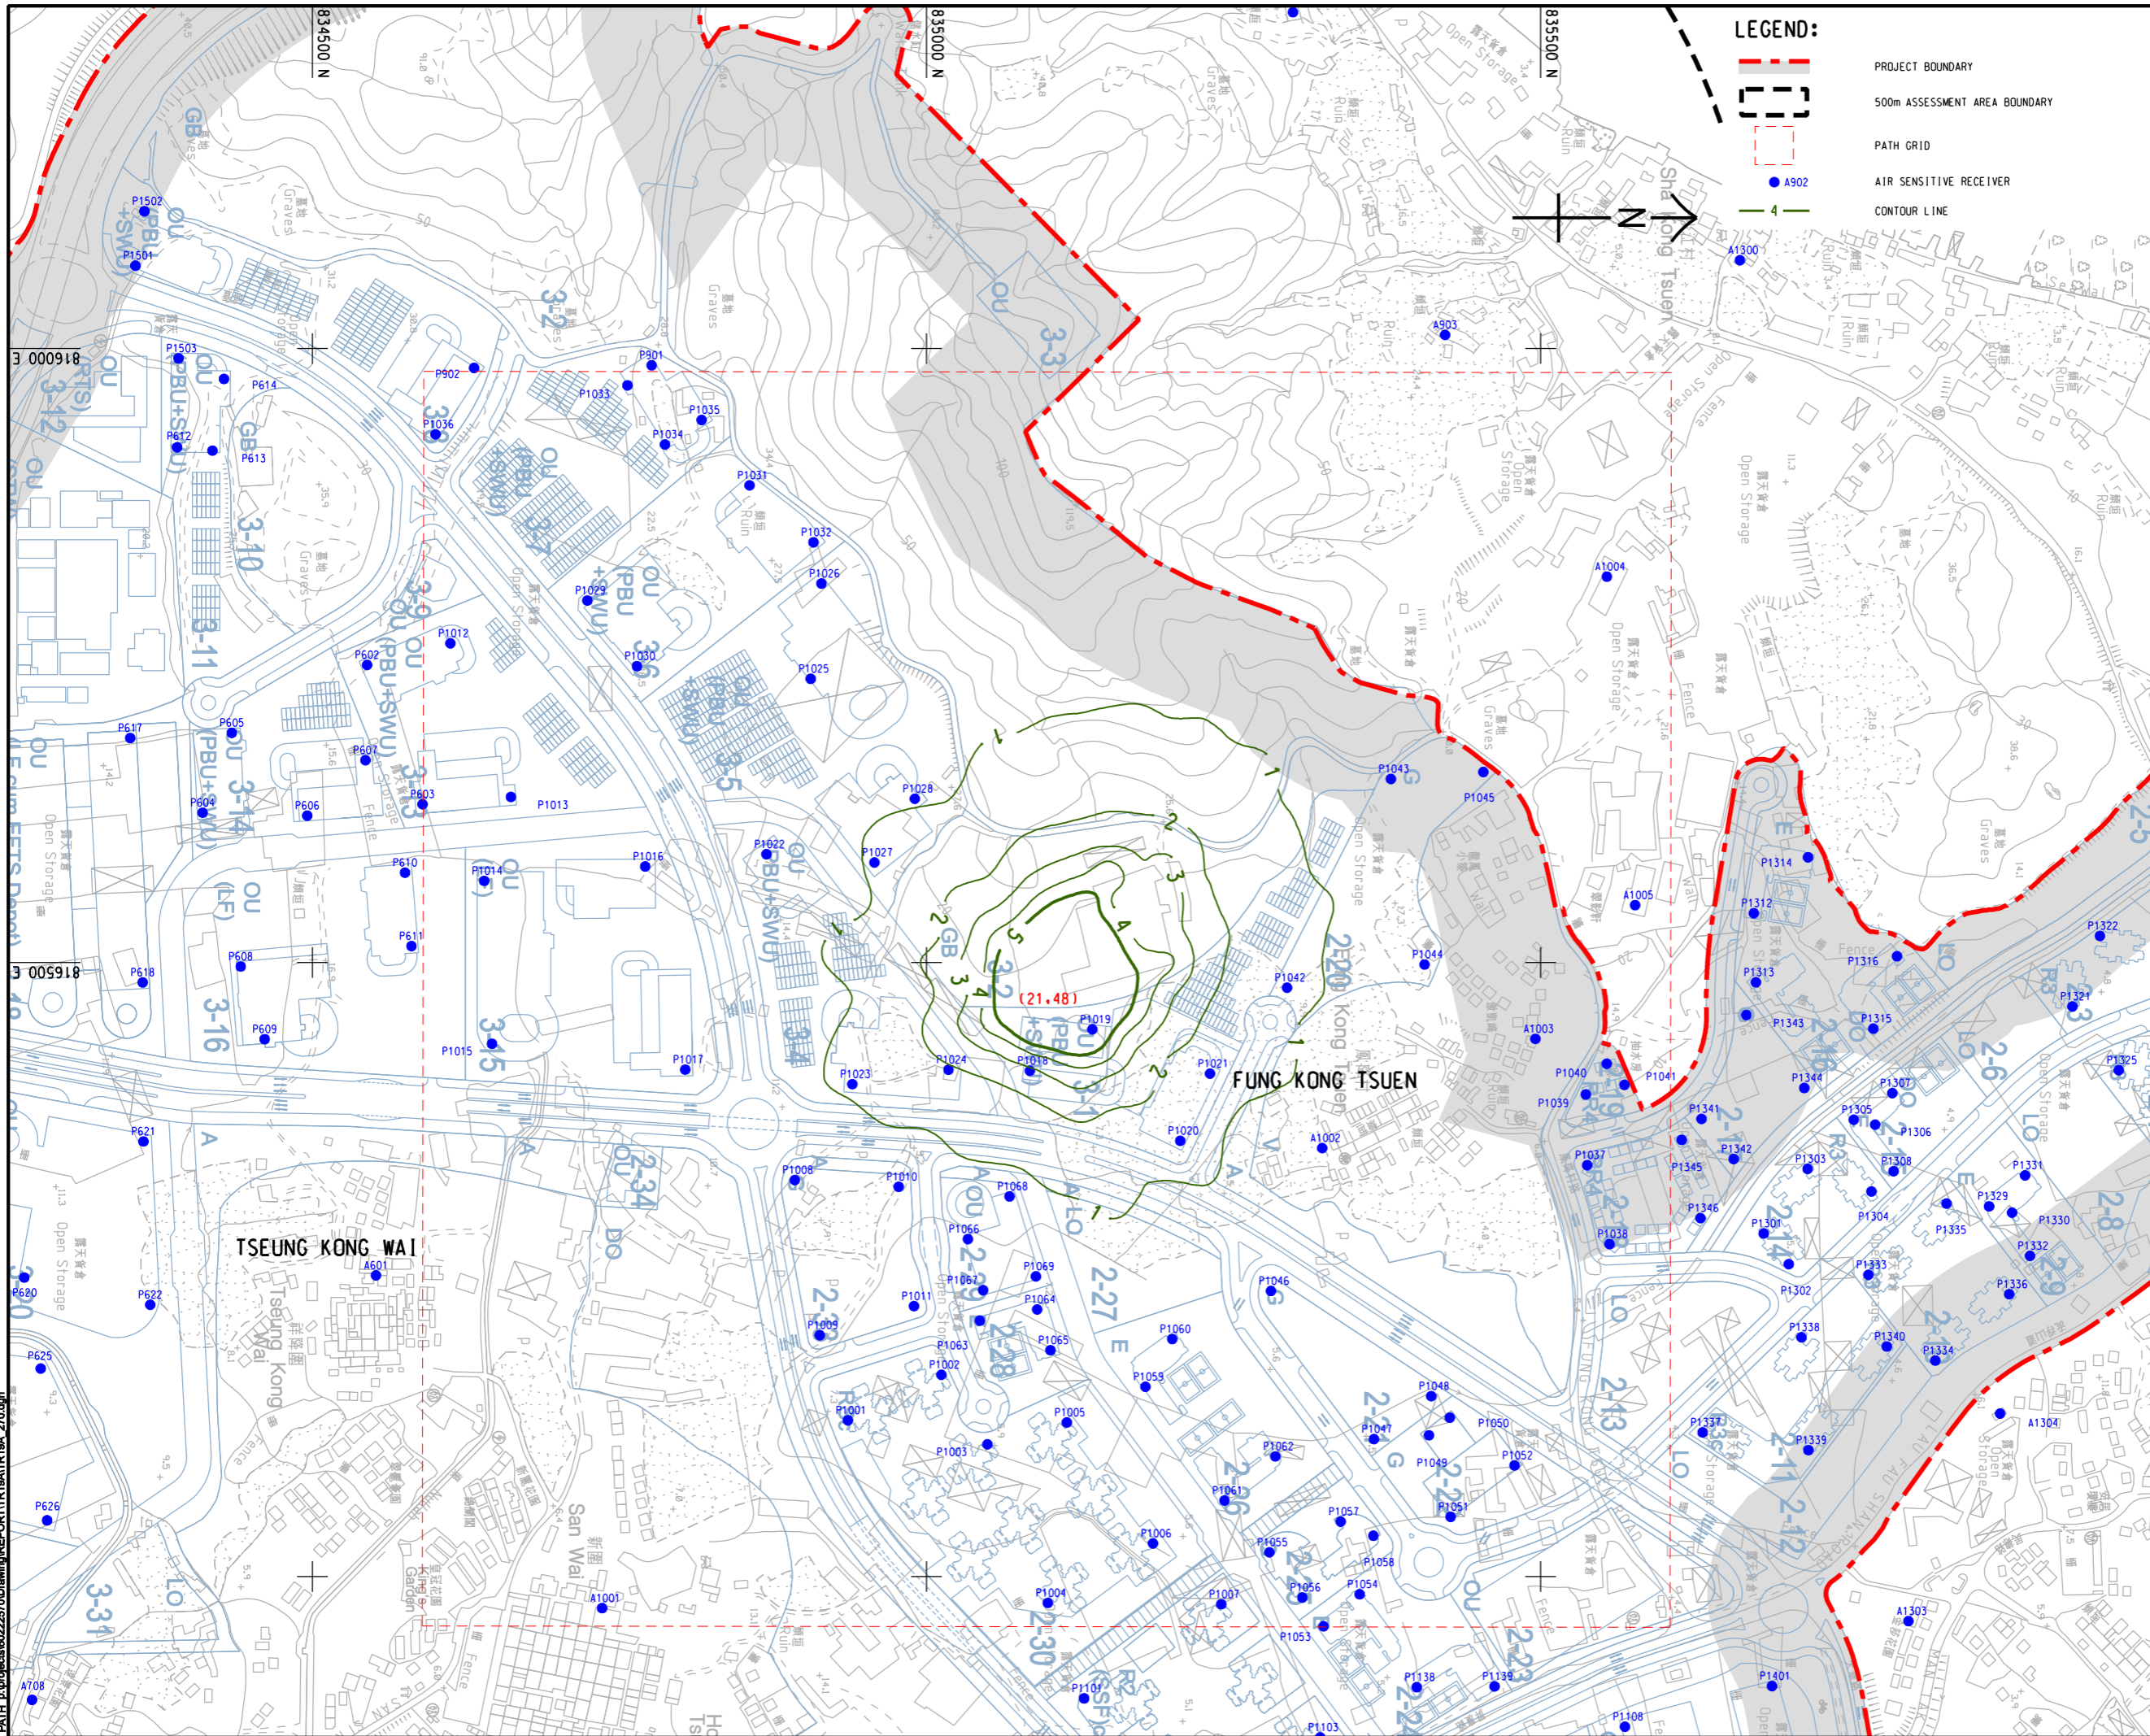

**LEGEND:**

- PROJECT BOUNDARY
- 500m ASSESSMENT AREA BOUNDARY
- PATH GRID
- AIR SENSITIVE RECEIVER
- 4
- CONTOUR LINE



**PROJECT**  
 HUNG SHUI KIU NEW DEVELOPMENT AREA PLANNING AND ENGINEERING STUDY - INVESTIGATION

**CLIENT**  
 土木工程拓展署  
 Civil Engineering and Development Department  
 規劃署  
 Planning Department

**CONSULTANT**  
 工程顧問公司  
 AECOM Asia Company Ltd.  
 www.aecom.com


**SUB-CONSULTANTS**  
 分判工程顧問公司

**ISSUE/REVISION**

IR/	DATE	DESCRIPTION	CHK.

**STATUS**  
 版本

**SCALE**  
 比例  
 A3 1: 5000  
**KEY PLAN** A3 1: 300000

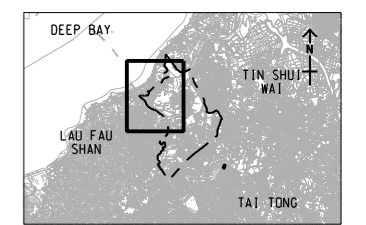

**PROJECT NO.**  
 項目編號  
 60222570

**AGREEMENT NO.**  
 協議編號  
 CE2/2011 (CE)

**SHEET TITLE**  
 圖紙名稱  
 CONTOURS OF ODOUR CONCENTRATION (OU/m<sup>3</sup>) DUE TO EXISTING CHICKEN FARM AT 1.5m ABOVE GROUND

**SHEET NUMBER**  
 圖紙編號  
 60222570/TR19A/FIGURE 3.20

This drawing has been prepared for the use of AECOM's client. It may not be used, modified, reproduced or relied upon by third parties, except as required by law. AECOM accepts no responsibility, and denies any liability whatsoever, for any party that uses or relies on this drawing without AECOM's express written consent. Do not scale this document. All measurements must be obtained from the related dimensions.