


Pid File by: PENGGW
 PATH: E:\projects\60222570\Drawings\REPORT\TR19A\Figure_3.30.2.dgn


Project Management Initials:
 Designer:
 Checked:
 Approved:
 ISO A1 594mm x 841mm

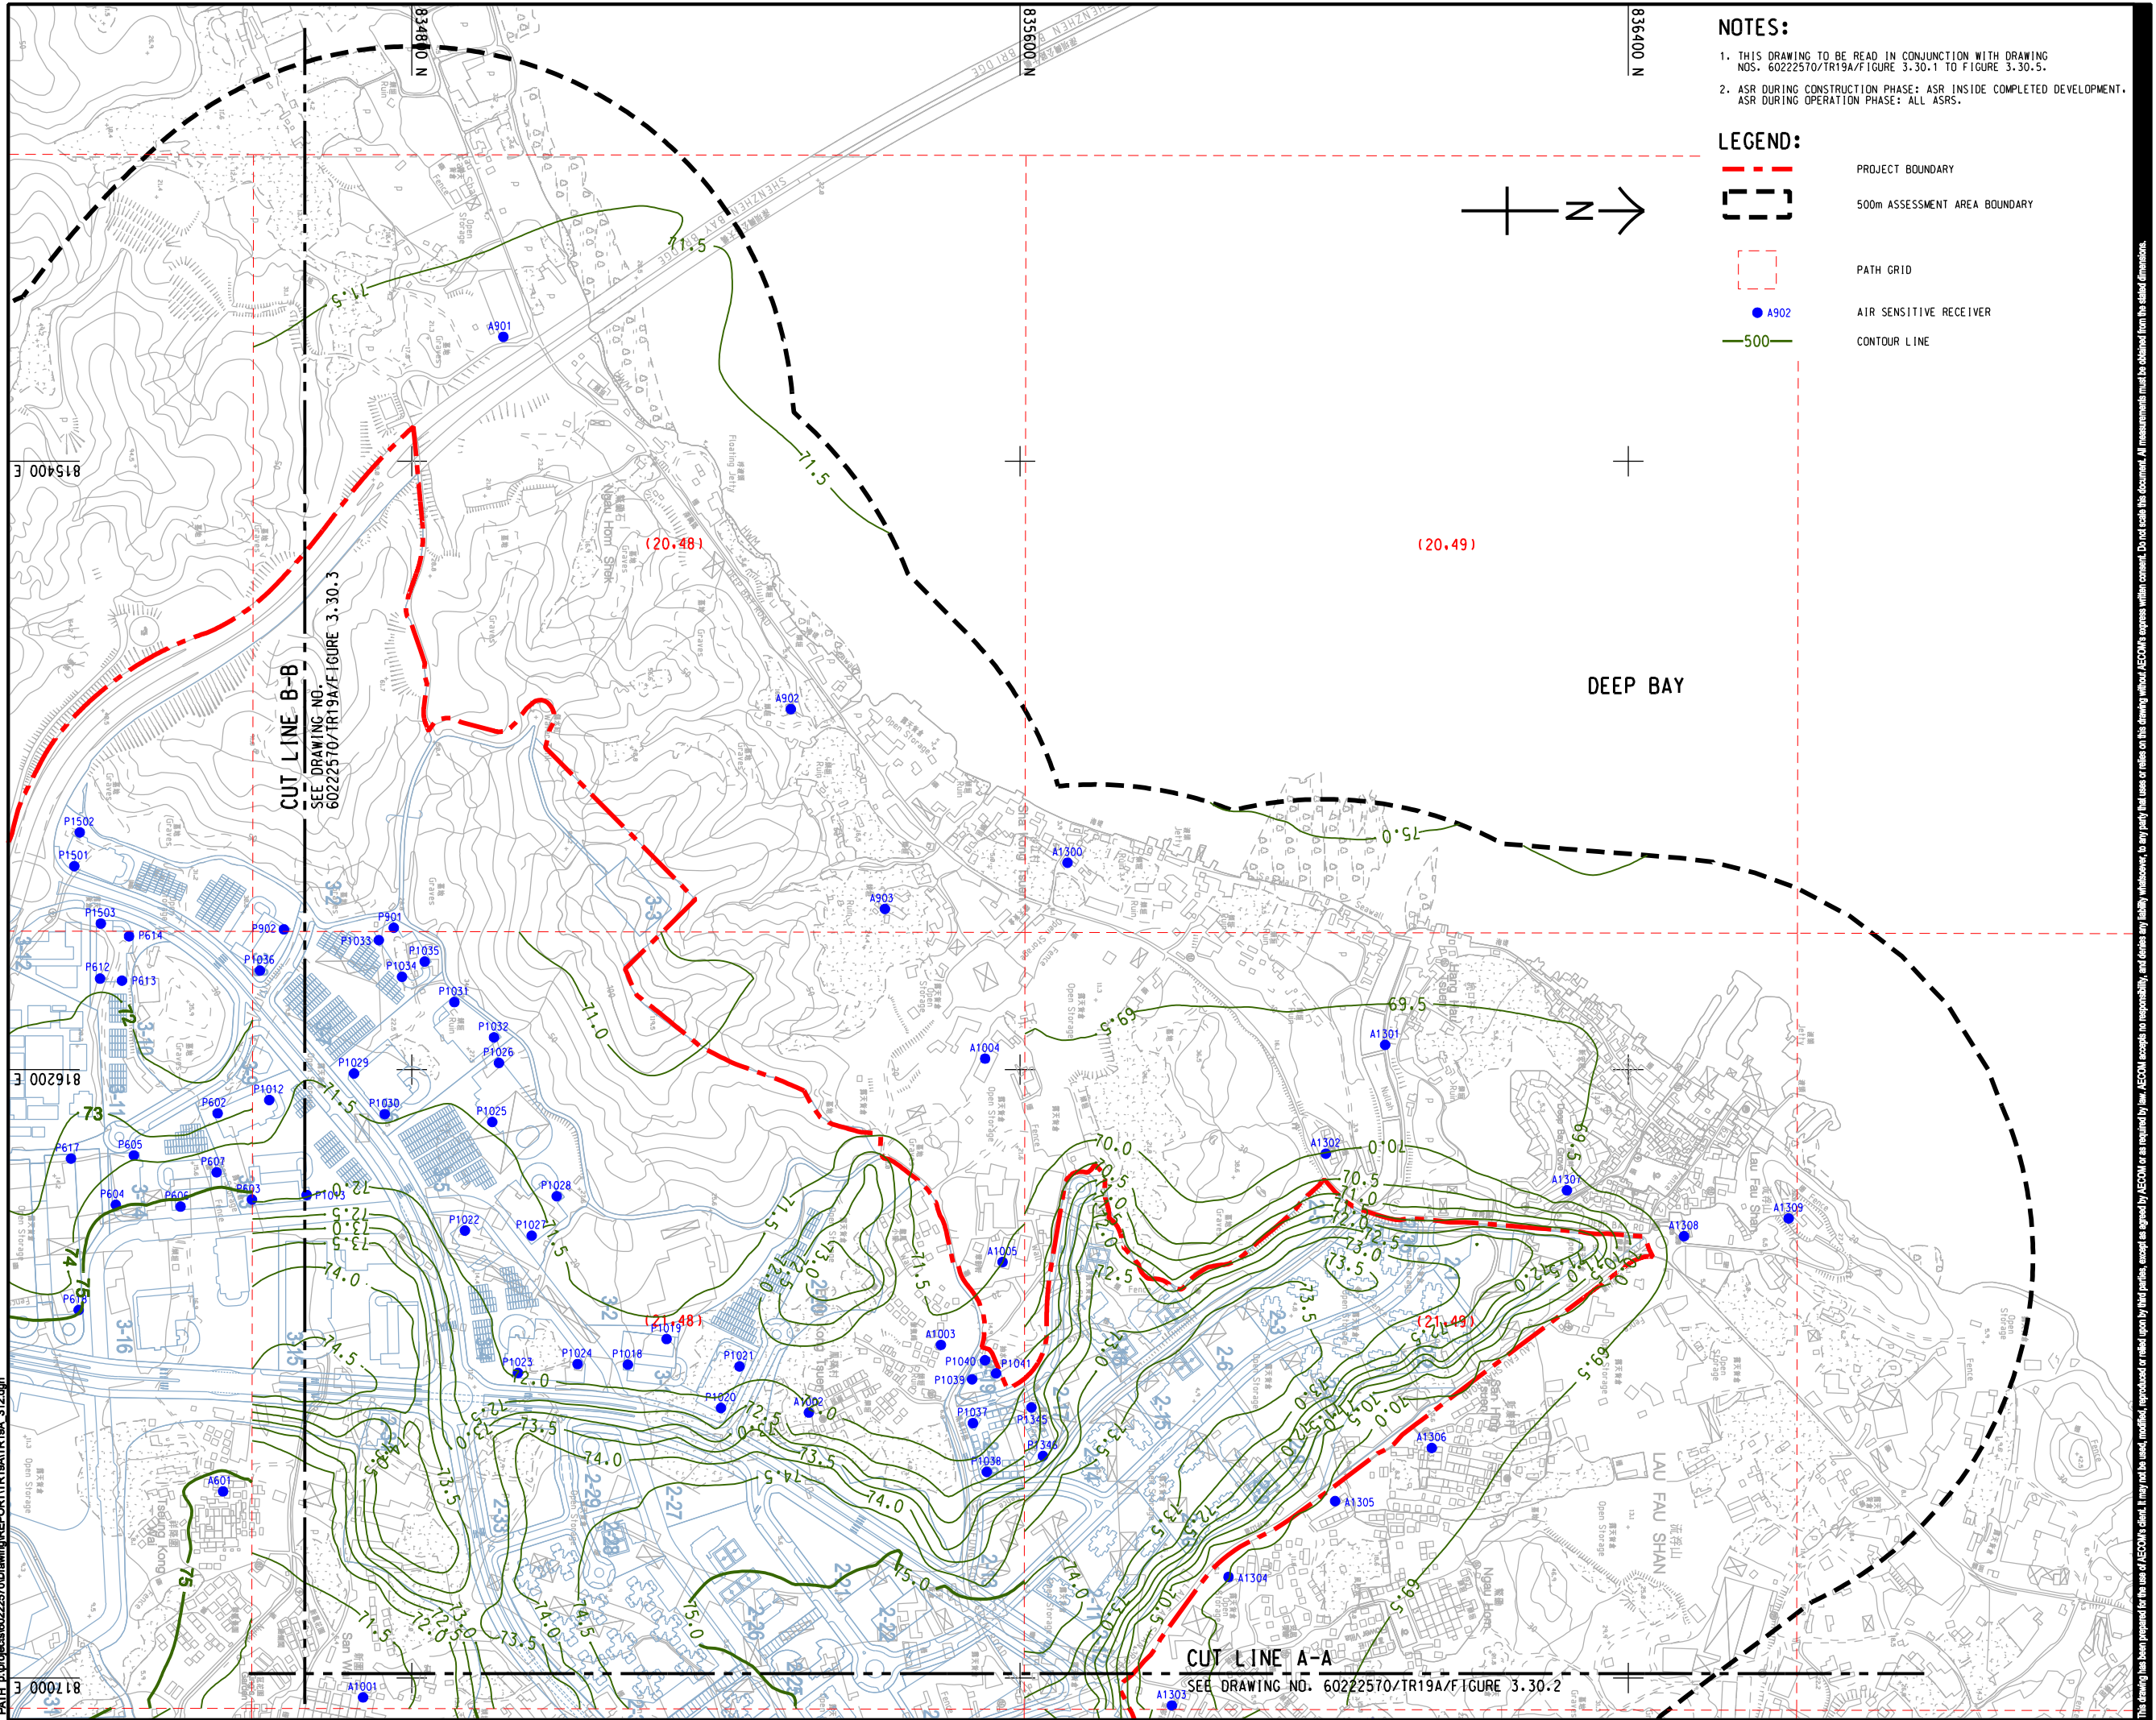

NOTES:
 1. THIS DRAWING TO BE READ IN CONJUNCTION WITH DRAWING NOS. 60222570/TR19A/FIGURE 3.30.1 TO FIGURE 3.30.5.
 2. ASR DURING CONSTRUCTION PHASE: ASR INSIDE COMPLETED DEVELOPMENT. ASR DURING OPERATION PHASE: ALL ASRS.

LEGEND:

- PROJECT BOUNDARY
- 500m ASSESSMENT AREA BOUNDARY
- PATH GRID
- A902 AIR SENSITIVE RECEIVER
- 500 CONTOUR LINE

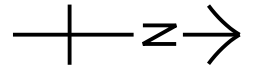

AECOM

PROJECT
 HUNG SHUI KIU NEW DEVELOPMENT AREA
 PLANNING AND ENGINEERING STUDY
 - INVESTIGATION

CLIENT
 CEDD
 Civil Engineering and Development Department
 規劃署
 Planning Department

CONSULTANT
 AECOM Asia Company Ltd.
 www.aecom.com

SUB-CONSULTANTS
 分判工程顧問公司

ISSUE/REVISION
 修訂


I/R	DATE	DESCRIPTION	CHK.
修訂	日期	內容摘要	核實

STATUS
 階段

SCALE
 比例: A3 1 : 8000

DIMENSION UNIT
 尺寸單位: METRES

KEY PLAN
 索引圖: A3 1 : 300000

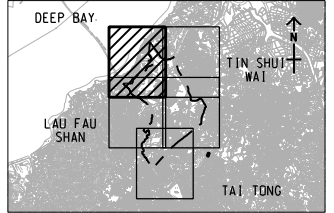

PROJECT NO.
 項目編號: 60222570

AGREEMENT NO.
 協議編號: CE2/2011 (CE)

SHEET TITLE
 圖紙名稱: CONTOURS OF CUMULATIVE 10th HIGHEST 24-HOUR FSP CONCENTRATION (ug/m³) AT 1.5m ABOVE GROUND (YEAR 2031 - 2036) (TIER 1)

SHEET 1 OF 5

SHEET NUMBER
 圖紙編號: 60222570/TR19A/FIGURE 3.30.1