


ISO A1 594mm x 841mm
Approved:
Checked:
Designer:
Project Management Initials:



NOTES:
 1. FOR NOTES AND LEGEND REFER TO DRAWING NO. 60222570/FIGURE 3.5.1.
 2. THIS DRAWING TO BE READ IN CONJUNCTION WITH DRAWING NOS. 60222570/FIGURE 3.5.1 TO FIGURE 3.5.5.

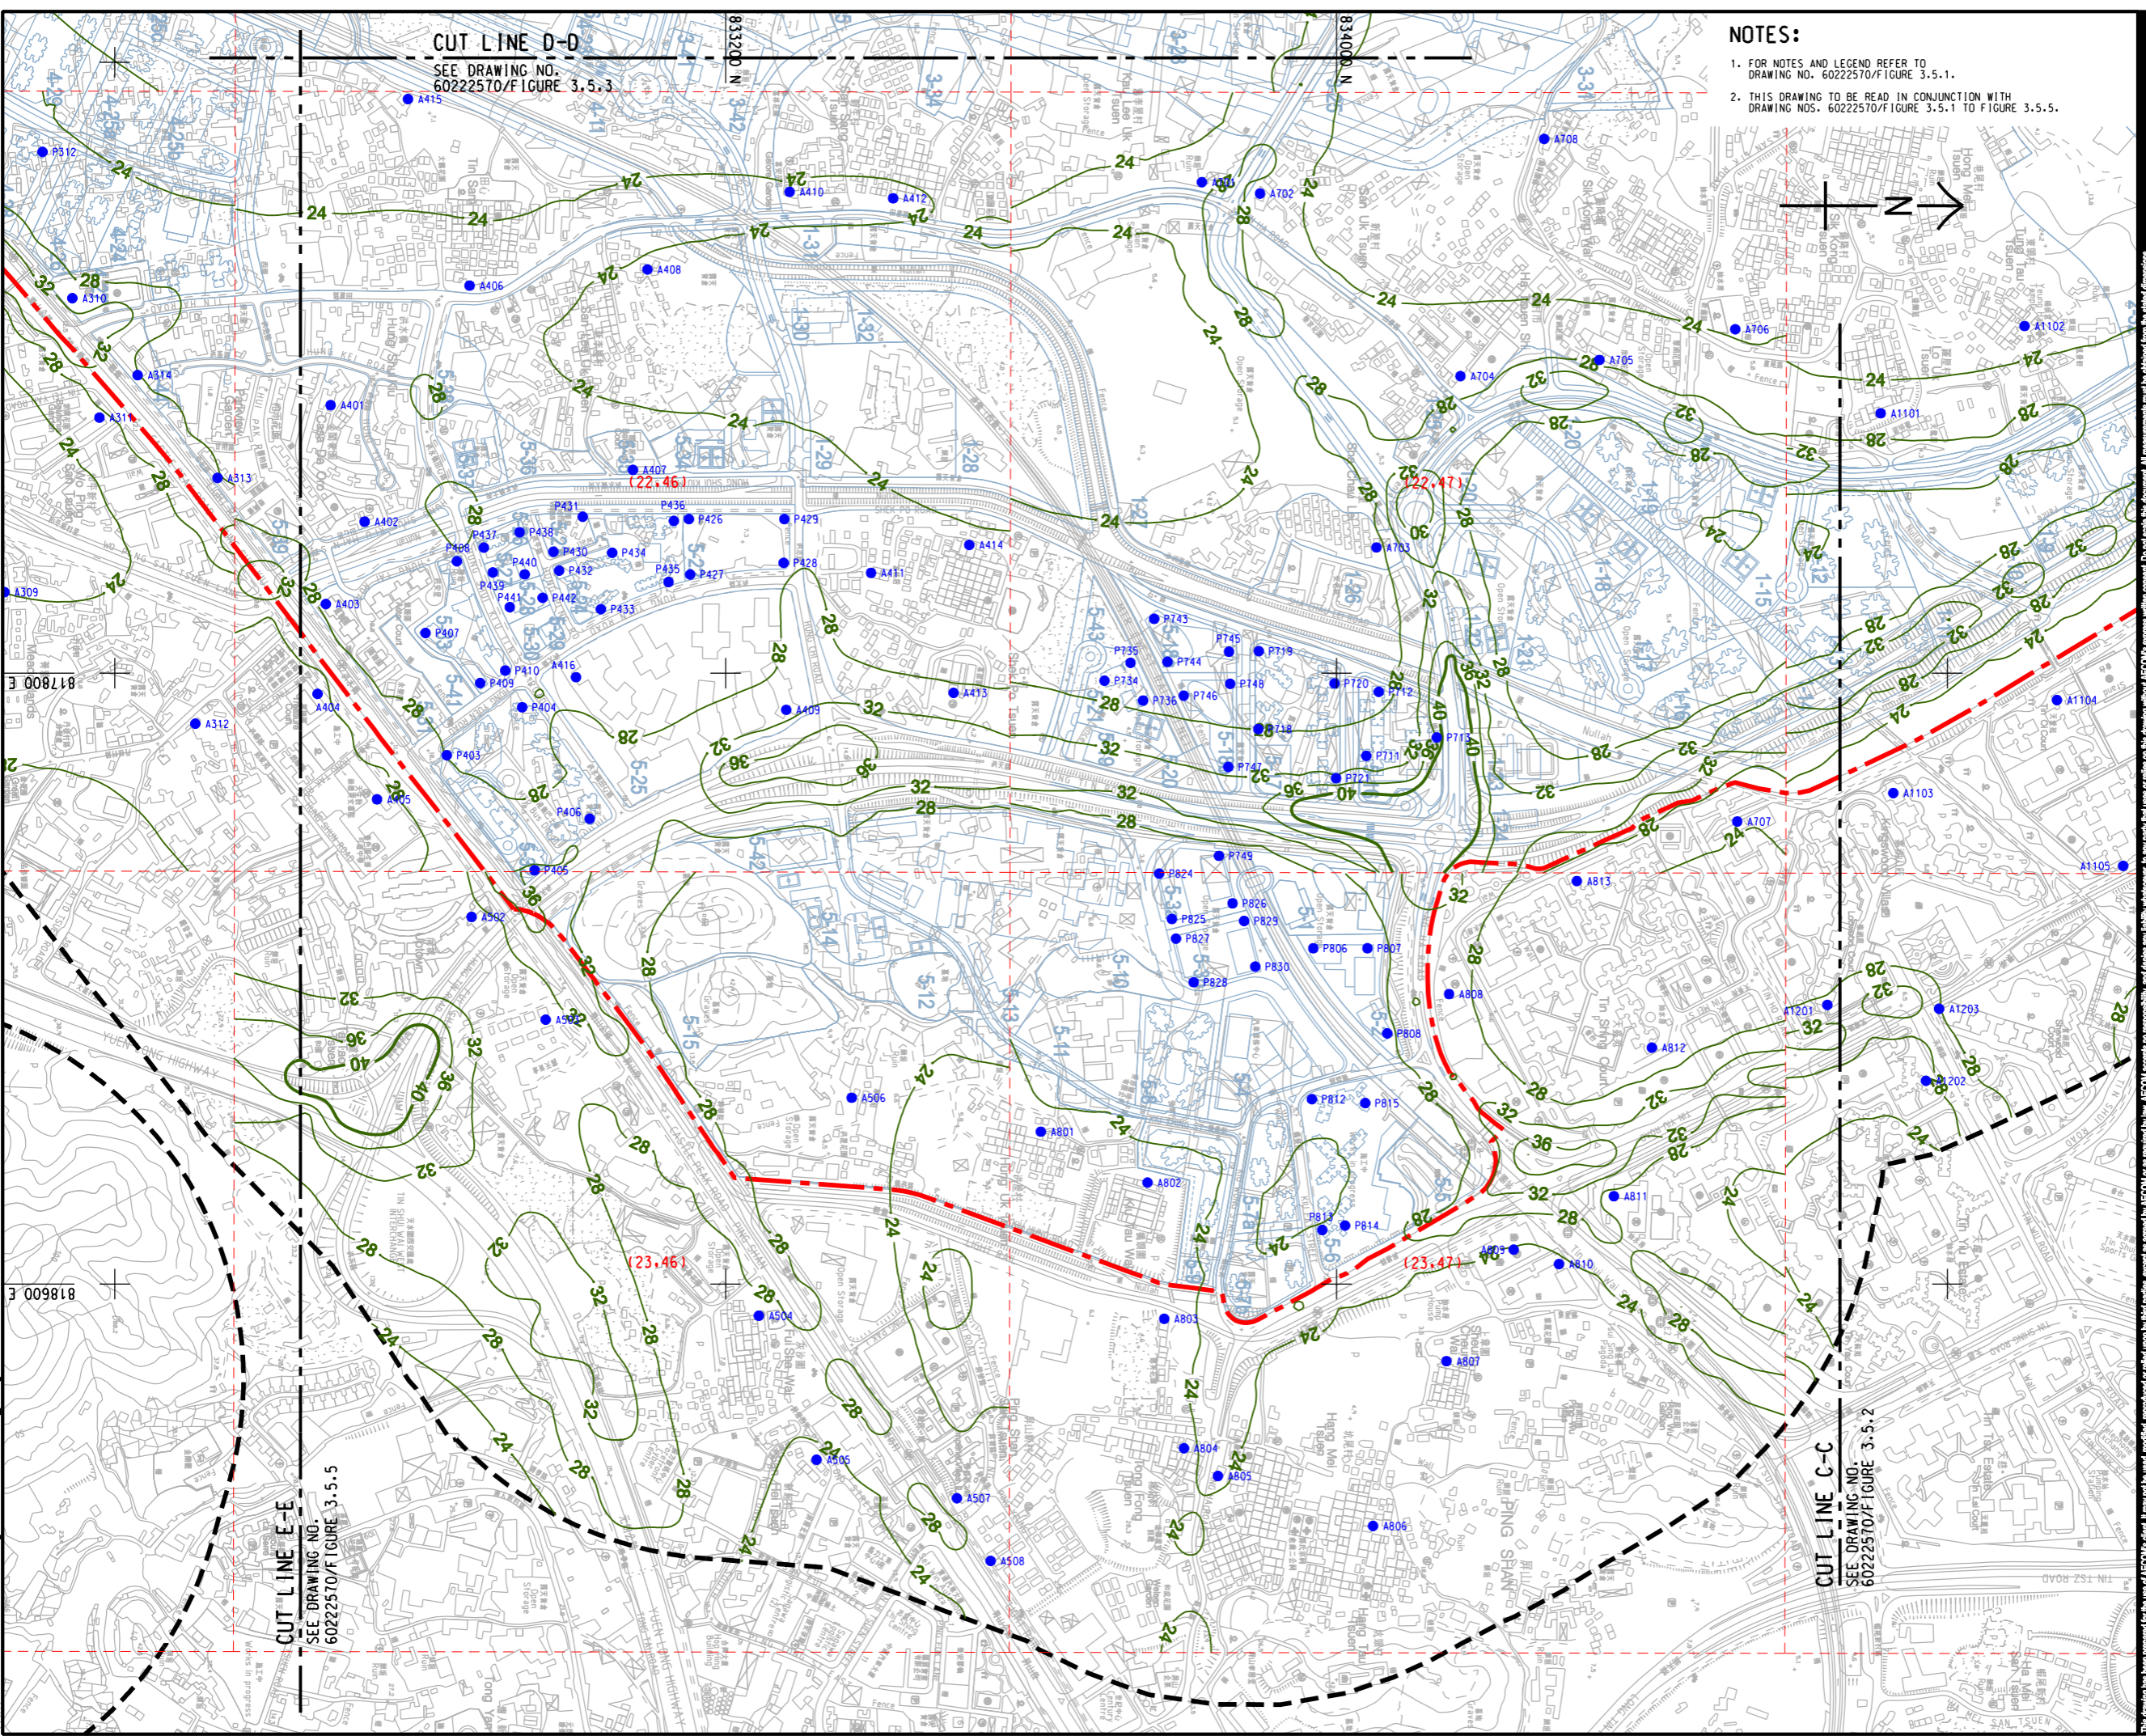

PROJECT
 HUNG SHUI KIU NEW DEVELOPMENT AREA PLANNING AND ENGINEERING STUDY - INVESTIGATION

CLIENT
 CEDD
 土木工程拓展署
 Civil Engineering and Development Department
 規劃署
 Planning Department

CONSULTANT
 AECOM Asia Company Ltd.
 www.aecom.com


SUB-CONSULTANTS
 分判工程顧問公司

ISSUE/REVISION

IR	DATE	DESCRIPTION	CHK.

STATUS
 預覽

SCALE
 比例
 A3 1 : 8000
KEY PLAN
 索引圖
 A3 1 : 300000

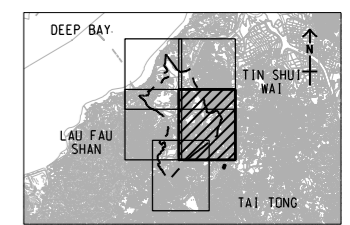

PROJECT NO.
 項目編號
 60222570
AGREEMENT NO.
 協議編號
 CE2/2011 (CE)

SHEET TITLE
 圖則標題
 CONTOURS OF CUMULATIVE ANNUAL NO CONCENTRATIONS (ug/m³) AT 1.5m ABOVE GROUND (YEAR 2024 - 2030)
 SHEET 4 OF 5

SHEET NUMBER
 圖則編號
 60222570/TR19A/FIGURE 3.5.4

This drawing has been prepared for the use of AECOM's client. It may not be used, modified, reproduced or relied upon by third parties, except as approved by AECOM or as required by law. AECOM accepts no responsibility, and disclaims any liability whatsoever, for any party that uses or relies on this drawing without AECOM's express written consent. Do not erase this document. AECOM's express written consent must be obtained from the related dimensions.

Pld File by: ZENGFX
 PATH: P:\PROJECTS\60222570\DRAWING\REPORT\TR19A\19A_145.dgn