


ISO A1 594mm x 841mm
 Approved:
 Checked:
 Designer:
 Project Management Initials:
 Pld File by: ZHOUJMH
 PATH: E:\projects\60222570\drawing\center\6a1TR19A_230.dgn

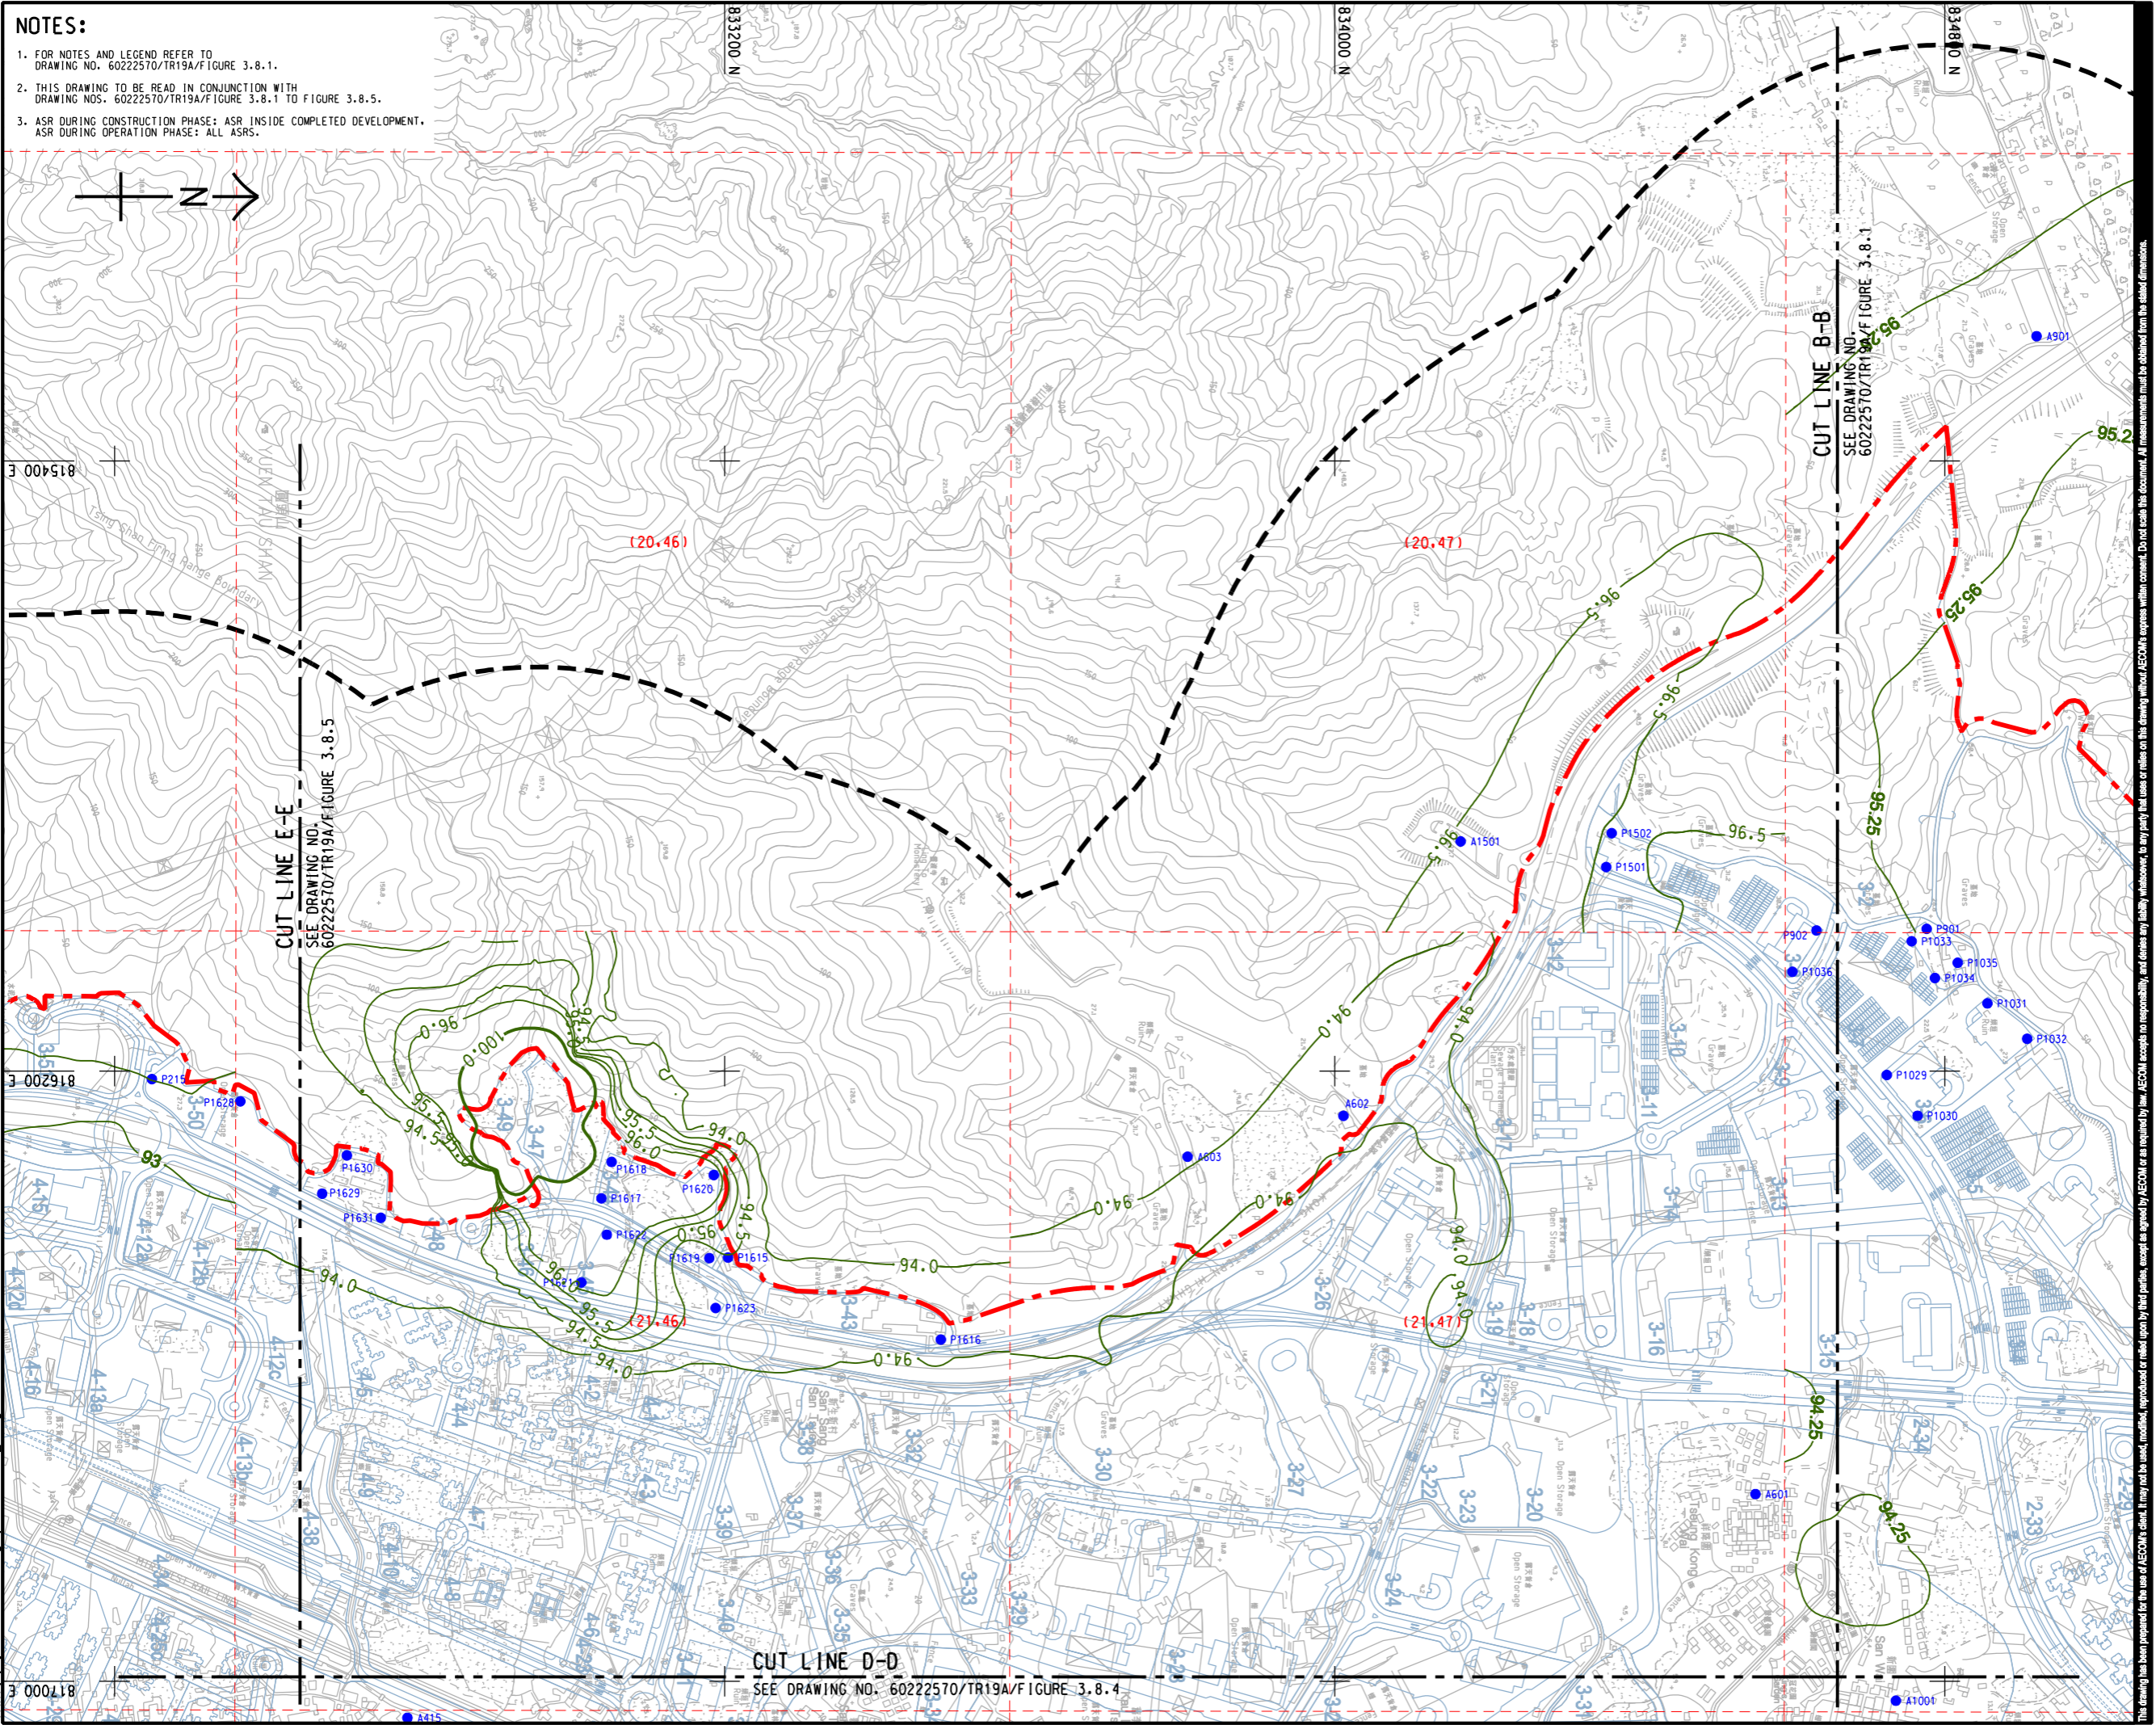

NOTES:

- FOR NOTES AND LEGEND REFER TO DRAWING NO. 60222570/TR19A/FIGURE 3.8.1.
- THIS DRAWING TO BE READ IN CONJUNCTION WITH DRAWING NOS. 60222570/TR19A/FIGURE 3.8.1 TO FIGURE 3.8.5.
- ASR DURING CONSTRUCTION PHASE: ASR INSIDE COMPLETED DEVELOPMENT.
ASR DURING OPERATION PHASE: ALL ASRS.



CUT LINE E-E
SEE DRAWING NO. 60222570/TR19A/FIGURE 3.8.5

CUT LINE D-D
SEE DRAWING NO. 60222570/TR19A/FIGURE 3.8.4

CUT LINE B-B
SEE DRAWING NO. 60222570/TR19A/FIGURE 3.8.1

AECOM

PROJECT
 HUNG SHUI KIU NEW DEVELOPMENT AREA PLANNING AND ENGINEERING STUDY - INVESTIGATION

CLIENT
 CEDD
 土木工程拓展署
 Civil Engineering and Development Department

CONSULTANT
 AECOM Asia Company Ltd.
 www.aecom.com

SUB-CONSULTANTS
 分判工程顧問公司

ISSUE/REVISION


NO.	DATE	DESCRIPTION	CHK.

STATUS
 核准

SCALE
 比例: A3 1:8000

DIMENSION UNIT
 尺寸單位: METRES

KEY PLAN A3 1:30000

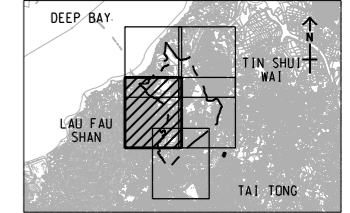

PROJECT NO.
 項目編號: 60222570

AGREEMENT NO.
 協議編號: CE2/2011 (CE)

SHEET TITLE
 圖則名稱: CONTOURS OF CUMULATIVE 10th HIGHEST 24-HOUR RSP CONCENTRATION (ug/m³) AT 1.5m ABOVE GROUND (YEAR 2024 - 2030) (OPERATION PHASE)

SHEET NUMBER
 圖則編號: 60222570/TR19A/FIGURE 3.8.3

SHEET 3 OF 5