

4-22

LEGEND:

- NON-SENSITIVE USE / FIXED GLAZING
- PROPOSED ACOUSTIC FIN
- NOISE SENSITIVE RECEIVER



PROJECT

HUNG SHUI KIU NEW DEVELOPMENT AREA PLANNING AND ENGINEERING STUDY - INVESTIGATION

CLIENT



CONSULTANT

AECOM Asia Company Ltd.  
www.aecom.com

SUB-CONSULTANTS

ISSUE/REVISION


I/R	DATE	DESCRIPTION	CHK.

STATUS

SCALE DIMENSION UNIT

A3 1 : 400 METRES

KEY PLAN A3 1 : 20000

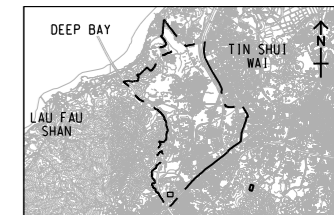

PROJECT NO.

60222570

AGREEMENT NO.

CE2/2011 (CE)

SHEET TITLE

PROPOSED NOISE MITIGATION MEASURES FOR SITE 4-22


SHEET NUMBER

60222570/TR19A/FIGURE 4.8.2

This drawing has been prepared for the use of AECOM's client. It may not be used, modified, reproduced or relied upon by third parties, except as agreed by AECOM in writing. AECOM accepts no responsibility, and denies any liability whatsoever, to any party that uses or relies on this drawing without AECOM's express written consent. Do not scale this document. All measurements must be obtained from the stated dimensions.

Pld File by: zengfx  
 PATH: F:\projects\60222570\drawing\paper\tr19a\_730.dgn

Project Management Initials: 833900 N  
 Designer: 818550 E  
 Checked: 816000 E  
 Approved:

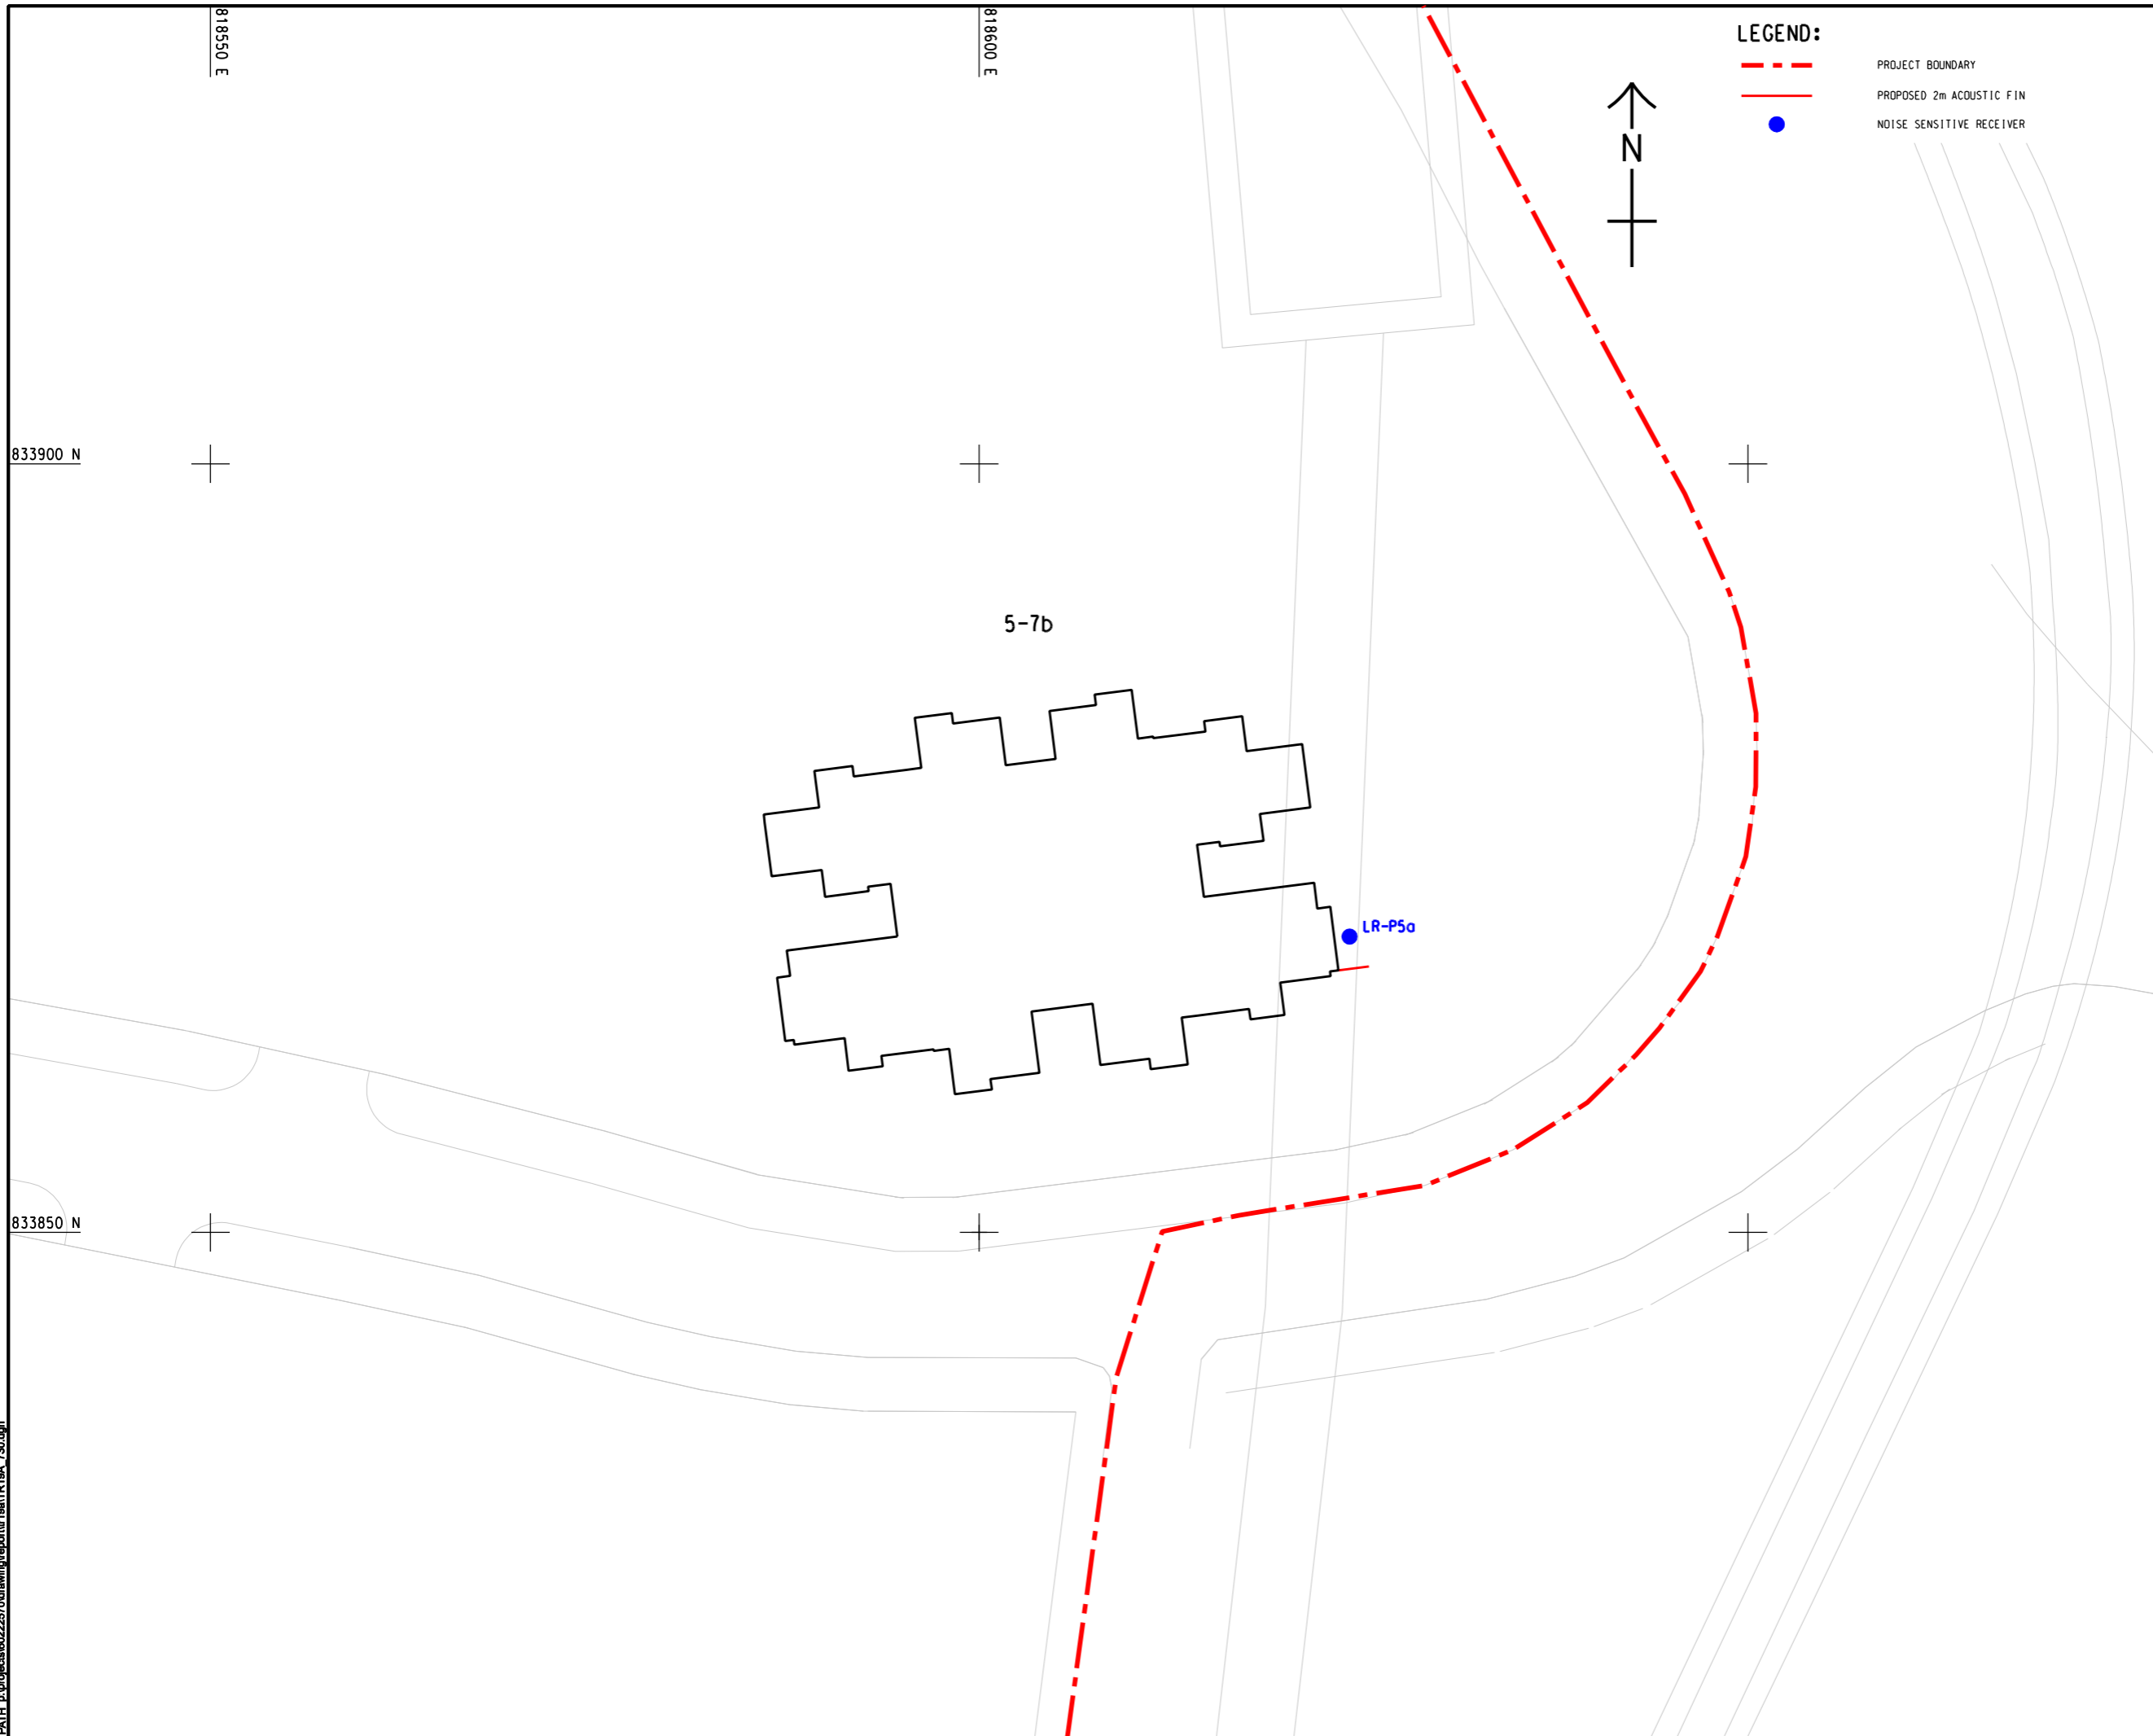

**LEGEND:**

- - - PROJECT BOUNDARY
- PROPOSED 2m ACOUSTIC FIN
- NOISE SENSITIVE RECEIVER



**PROJECT**  
 項目  
**HUNG SHUI KIU NEW DEVELOPMENT AREA PLANNING AND ENGINEERING STUDY - INVESTIGATION**

**CLIENT**  
 業主

土木工程拓展署  
 Civil Engineering and Development Department

規劃署  
 Planning Department

**CONSULTANT**  
 工程顧問公司  
 AECOM Asia Company Ltd.  
 www.aecom.com

**SUB-CONSULTANTS**  
 分判工程顧問公司

**ISSUE/REVISION**  
 修訂


I/R	DATE	DESCRIPTION	CHK.
修訂	日期	內容摘要	校核

**STATUS**  
 階段

**SCALE**  
 比例

A3 1 : 400      METRES

**KEY PLAN**      A3 1 : 200000

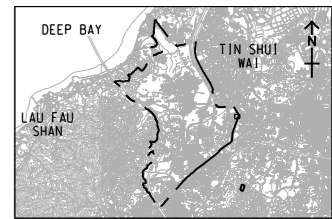

**PROJECT NO.**  
 項目編號

60222570

**AGREEMENT NO.**  
 協議編號

CE2/2011 (CE)

**SHEET TITLE**  
 圖紙名稱

PROPOSED NOISE MITIGATION MEASURES FOR SITE 5-7b

**SHEET NUMBER**  
 圖紙編號

60222570/TR19A/FIGURE 4.8.3

This drawing has been prepared for the use of AECOM's client. It may not be used, modified, reproduced or relied upon by third parties, except as agreed by AECOM or as required by law. AECOM accepts no responsibility, and denies any liability whatsoever, to any party that uses or relies on this drawing without AECOM's express written consent. Do not scale this document. All measurements must be obtained from the stated dimensions.

