


ISO A1 594mm x 841mm
 Approved:
 Checked:
 Designer:
 Project Management Initials:
 Pld File by: ZENGFY
 PATH: E:\projects\60222570\drawing\center\0a\TR19A_401.dgn

NOTE:
 1. THIS DRAWING TO BE READ IN CONJUNCTION WITH DRAWING NOS. 60222570/TR19A/FIGURE 4.4.38 TO 4.4.51.

- LEGEND:**
- PROJECT BOUNDARY
 - 300m ASSESSMENT AREA BOUNDARY
 - EXISTING FIXED PLANT NOISE SOURCES
 - PLANNED FIXED PLANT NOISE SOURCES
 - PLANNED UNDERGROUND FIXED PLANT NOISE SOURCES
 - P5-16_R05 NOISE ASSESSMENT POINT

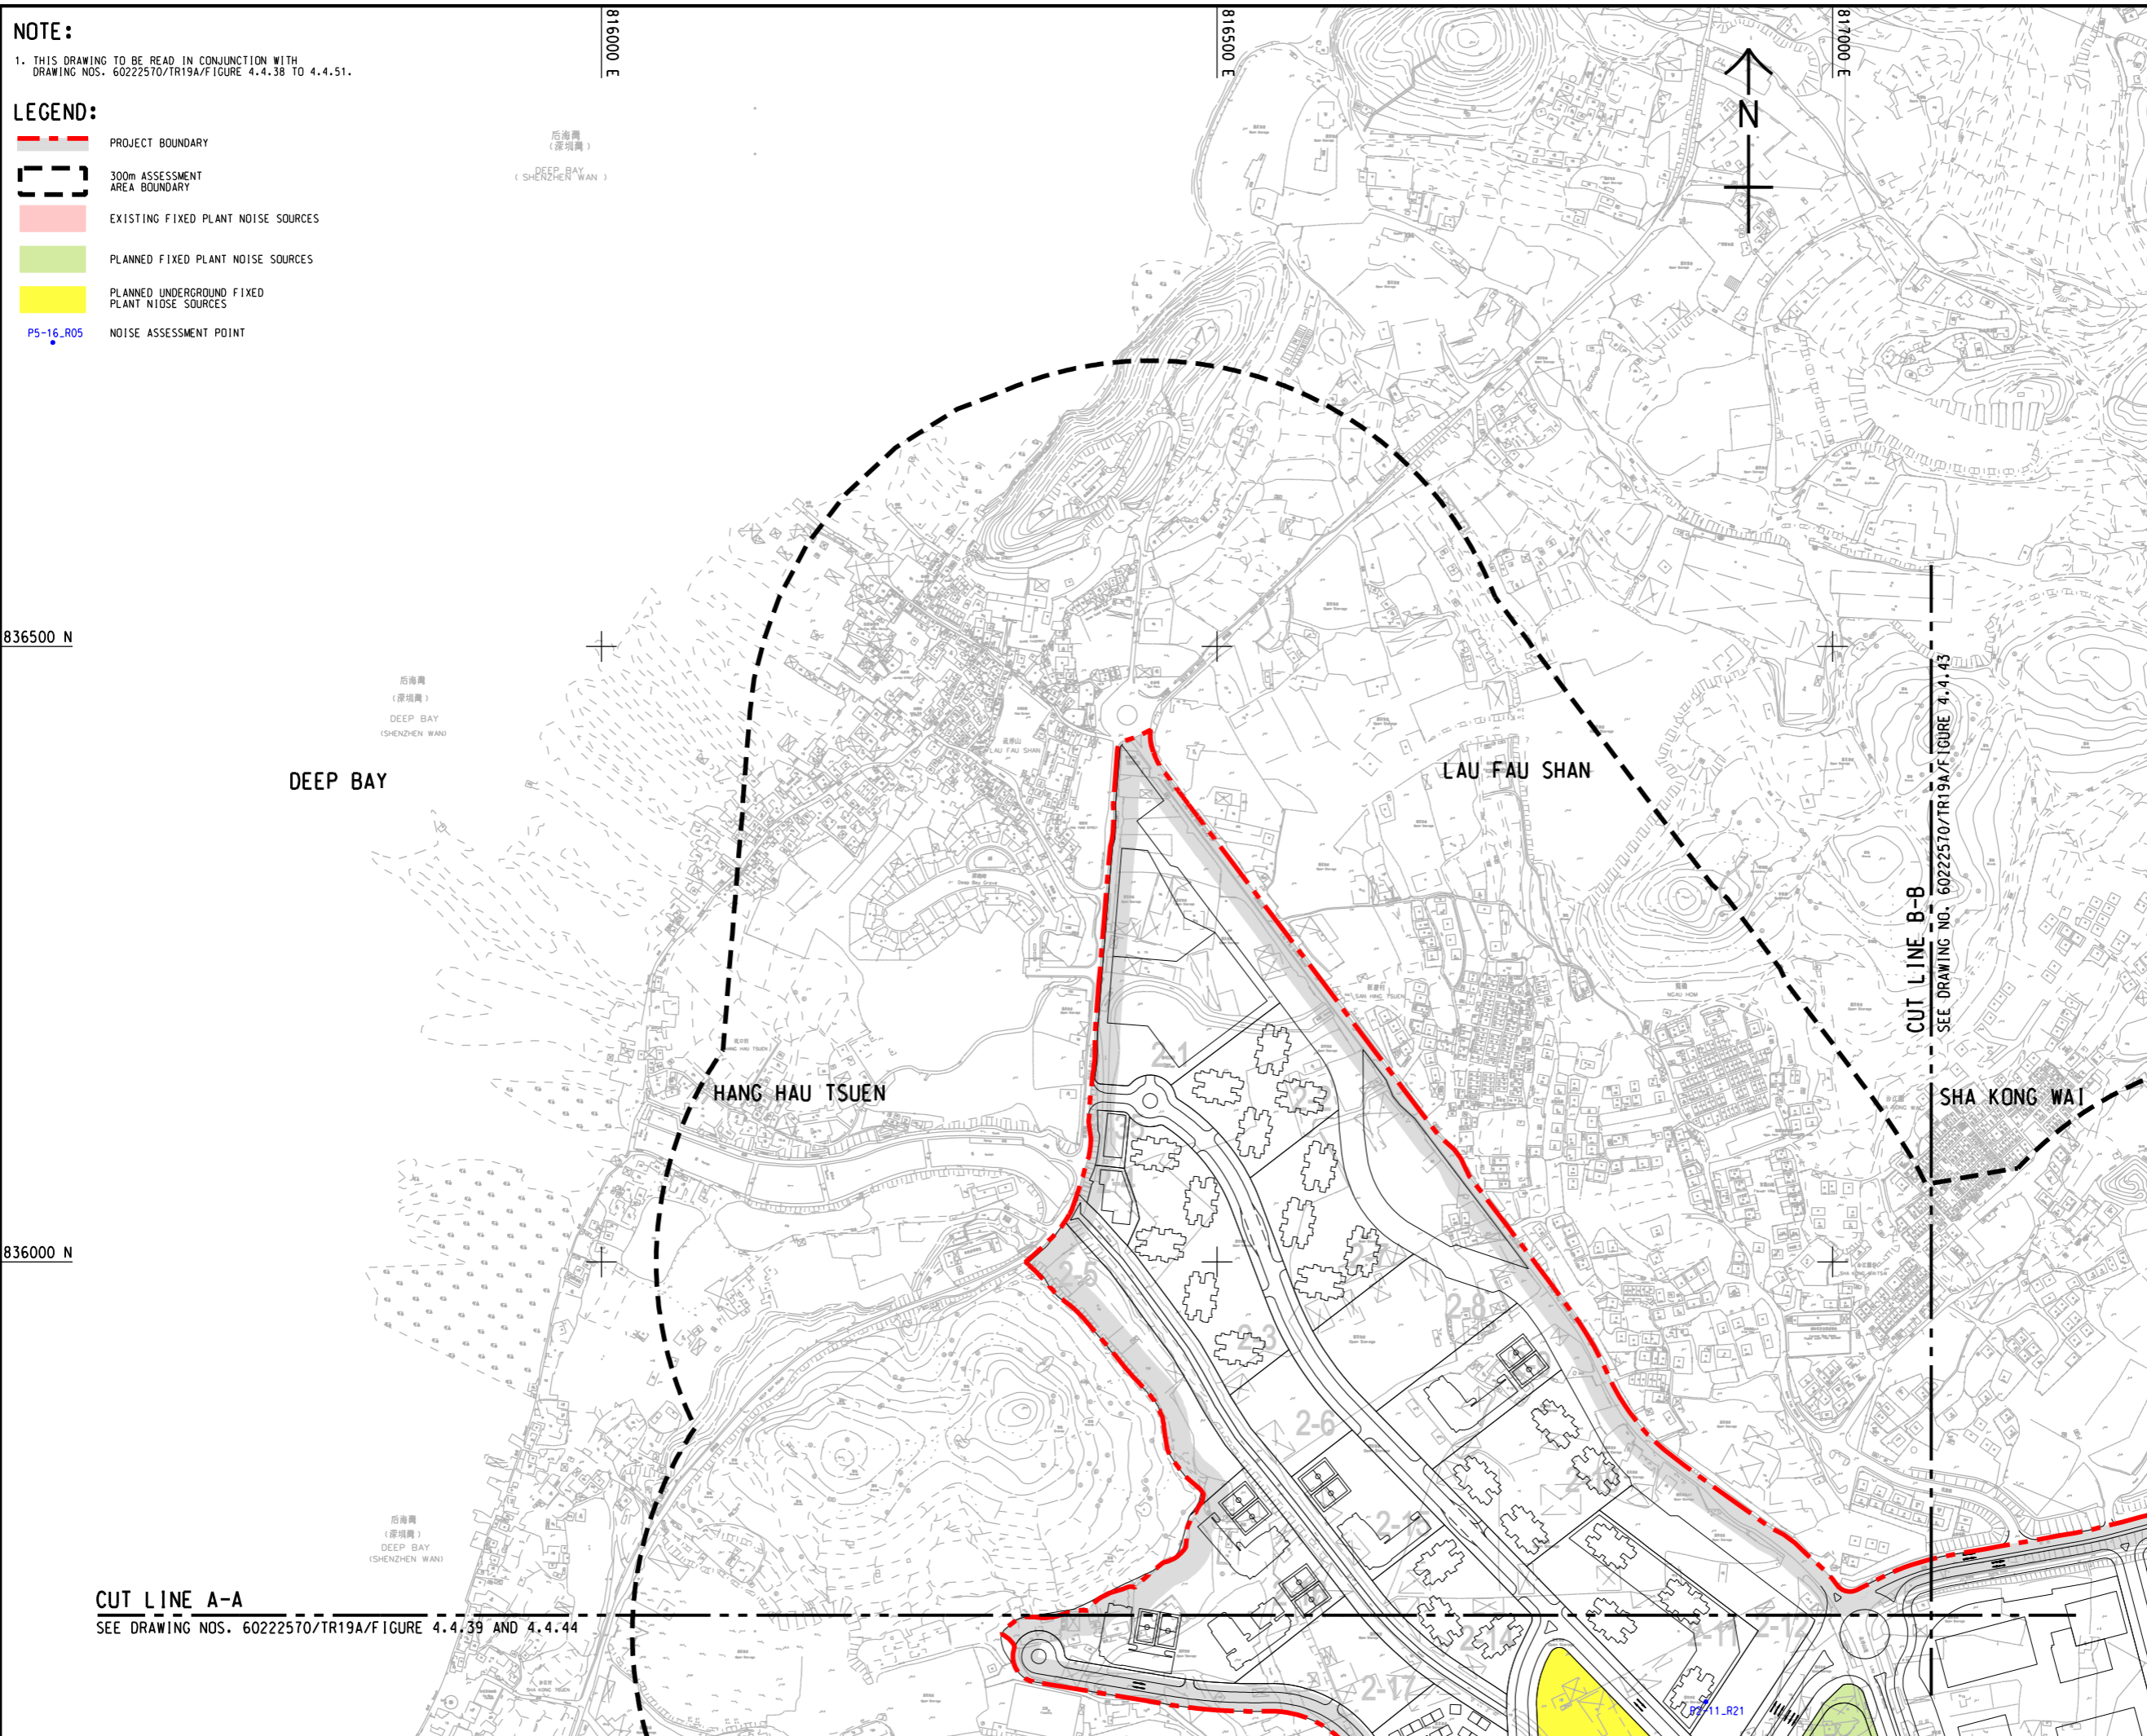

CUT LINE A-A
 SEE DRAWING NOS. 60222570/TR19A/FIGURE 4.4.39 AND 4.4.44

CUT LINE B-B
 SEE DRAWING NO. 60222570/TR19A/FIGURE 4.4.43



PROJECT
 HUNG SHUI KIU NEW DEVELOPMENT AREA PLANNING AND ENGINEERING STUDY - INVESTIGATION

CLIENT
 業主

 土木工程拓展署 規劃署
 Civil Engineering and Development Department Planning Department

CONSULTANT
 工程顧問公司
 AECOM Asia Company Ltd.
 www.aecom.com


SUB-CONSULTANTS
 分判工程顧問公司

ISSUE/REVISION
 修訂

I/R	DATE	DESCRIPTION	CHK.

STATUS
 階段

SCALE
 比例
 A3 1 : 5000
KEY PLAN A3 1 : 300000
 索引圖

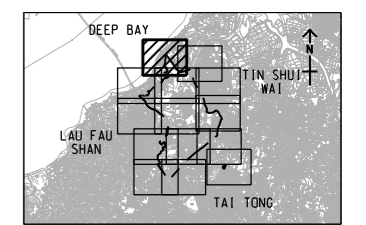

PROJECT NO.
 項目編號
 60222570

AGREEMENT NO.
 協議編號
 CE2/2011 (CE)

SHEET TITLE
 圖紙名稱
 LOCATIONS OF FIXED PLANT NOISE SOURCES AND REPRESENTATIVE NOISE SENSITIVE RECEIVERS

SHEET 1 OF 14

SHEET NUMBER
 圖紙編號
 60222570/TR19A/FIGURE 4.4.38

This drawing has been prepared for the use of AECOM's client. It may not be used, modified, reproduced or relied upon by third parties, except as agreed by AECOM or as required by law. AECOM accepts no responsibility, and denies any liability whatsoever, for any party that uses or relies on this drawing without AECOM's express written consent. Do not scale this document. All measurements must be obtained from the stated dimensions.