

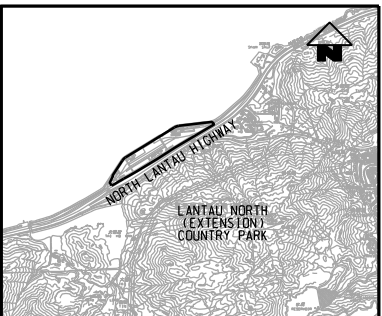




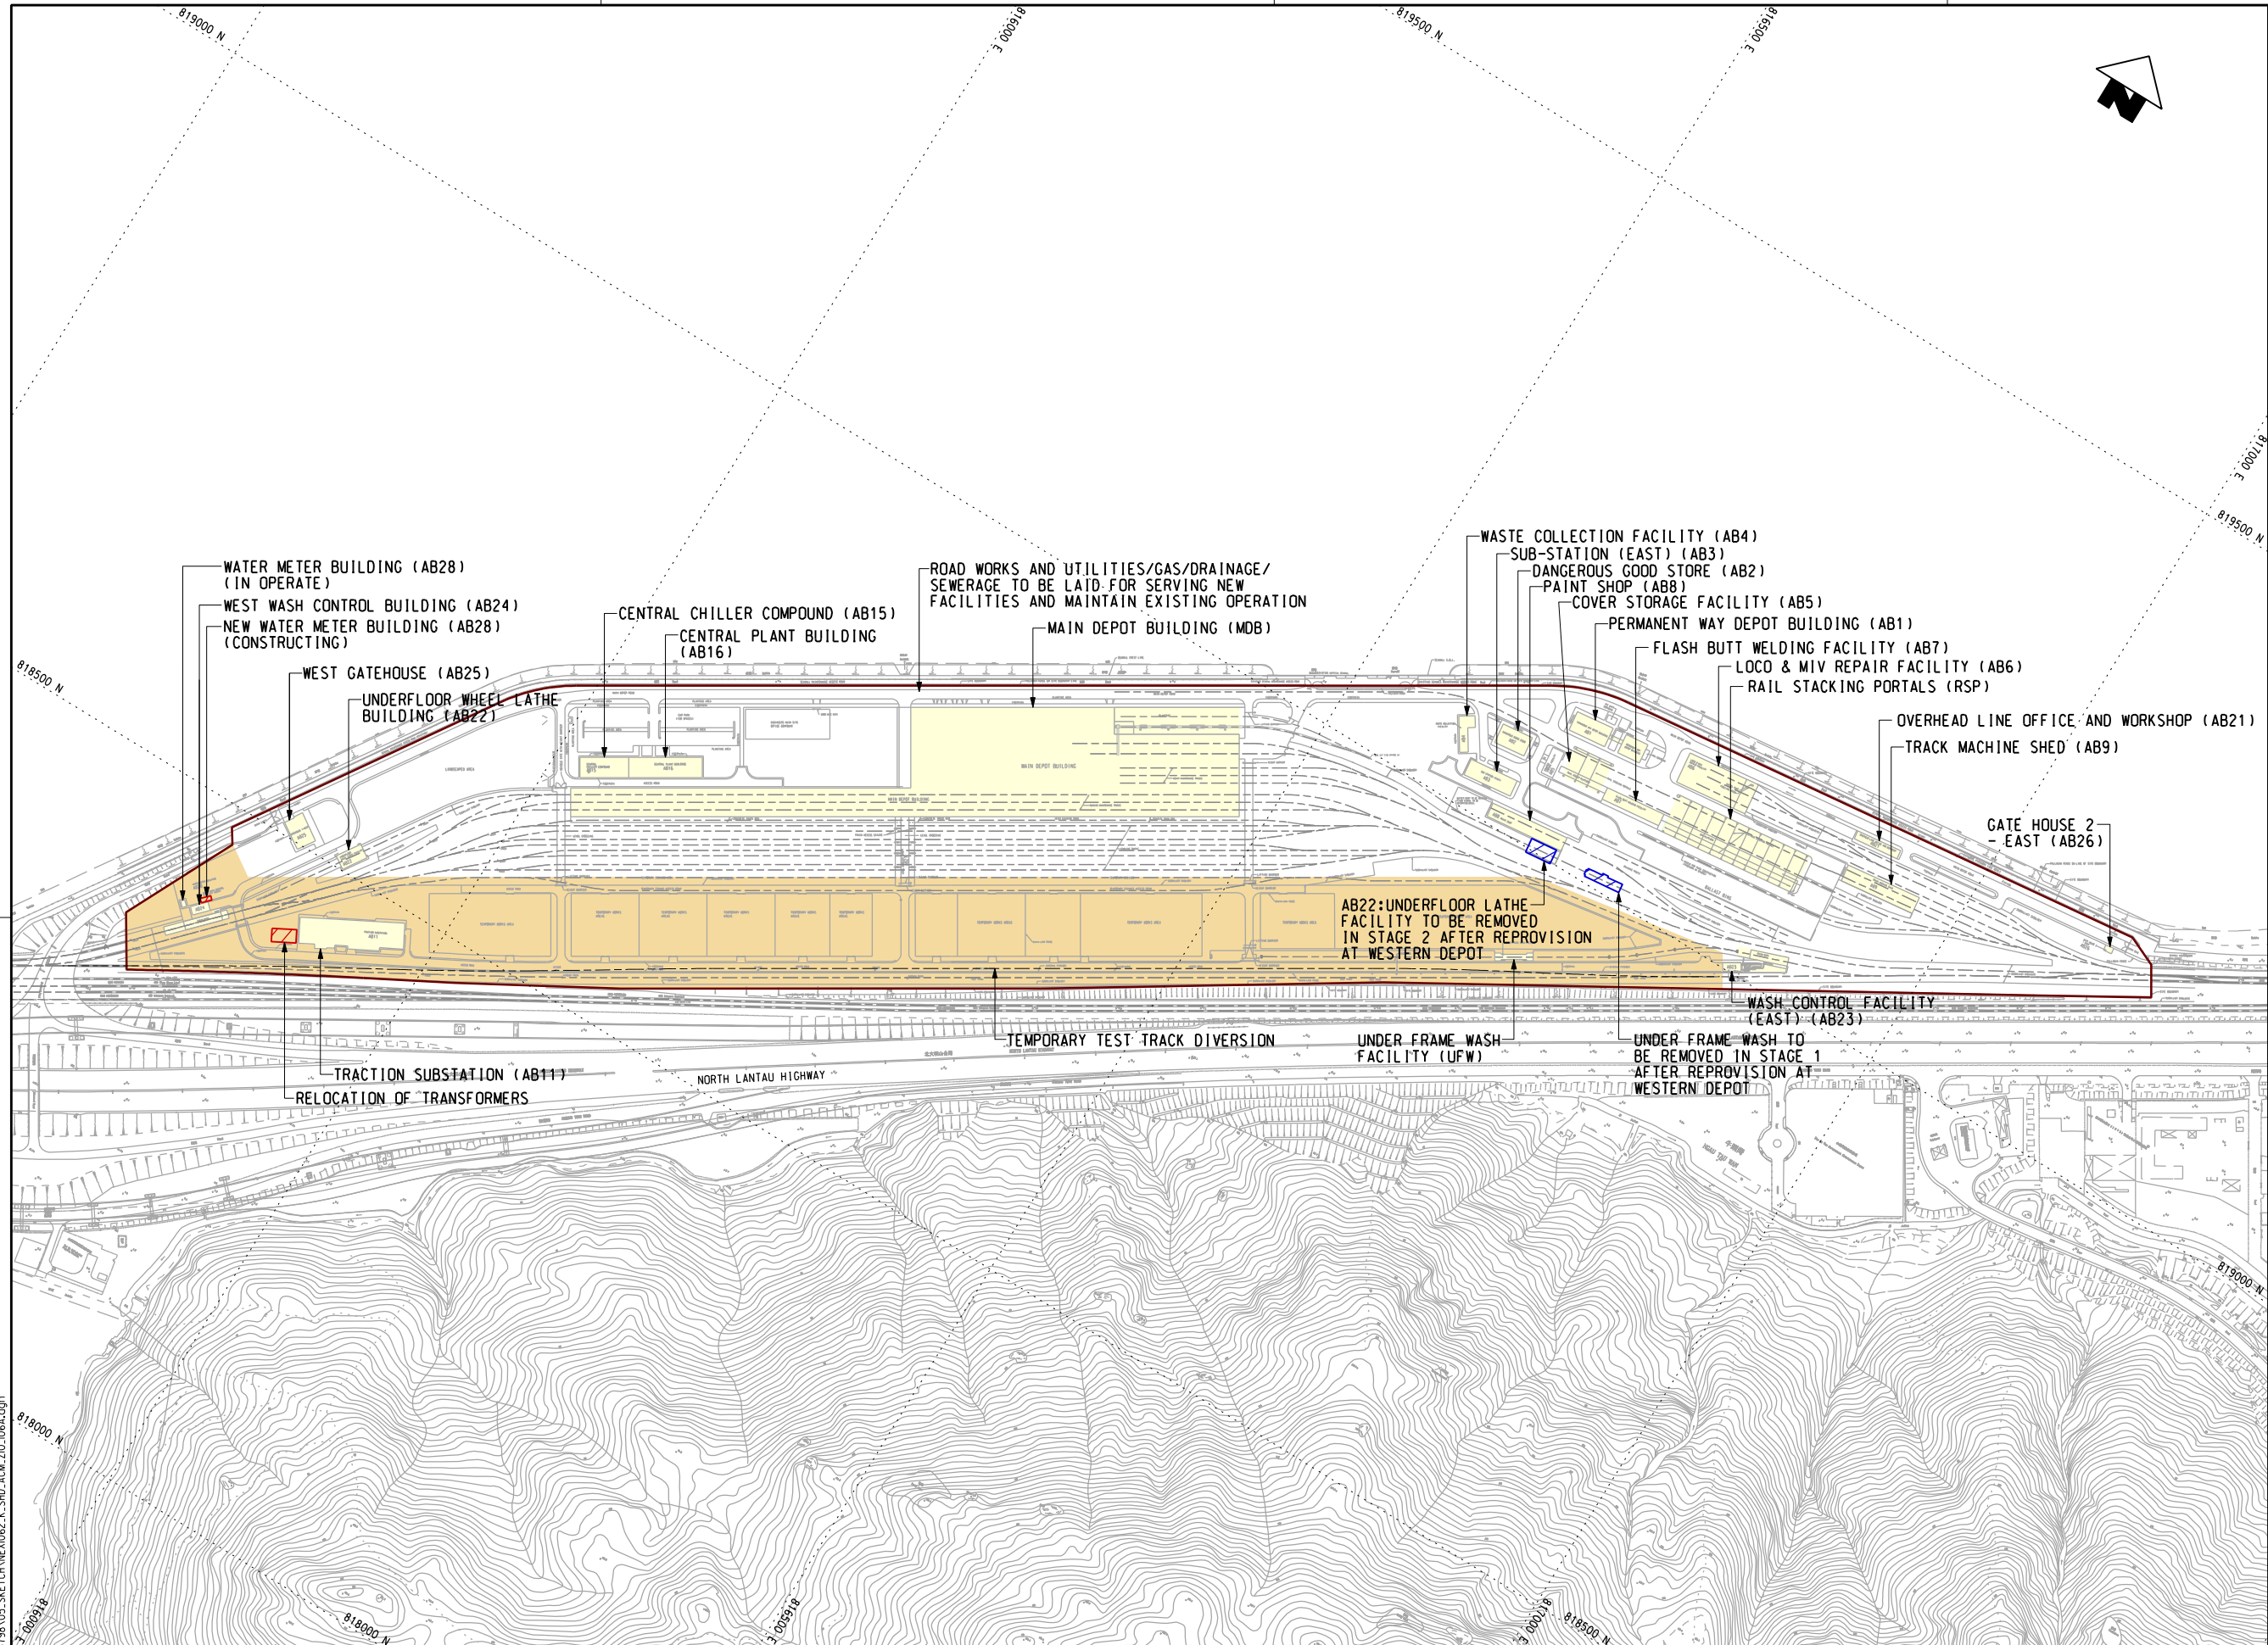


- KEY PLAN**
(SCALE 1 : 50000)
- LEGEND:**
- EXISTING/REPROVISIONED SHD BOUNDARY
 - NEW BUILDING
 - REPROVISION (TEMPORARY)
 - EXISTING BUILDING IN OPERATION
 - STAGE 1 SHD REPLANNING WORKS

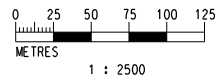


| | |
|---|--|
|---|--|

P:\Projects\60493789\01_CAD_ADMIN\02_PLOT_DRIVER\3.BW.COL_SYSTEM.STO.PLT
Default ZENEXA 2017/3/31 10:54:55
P:\Projects\60493789\03_SHE\CHN\21082_K_SHD_ACM_Z10_108A.dgn
PLOT DRW: MODELNAME: PLENNAME:

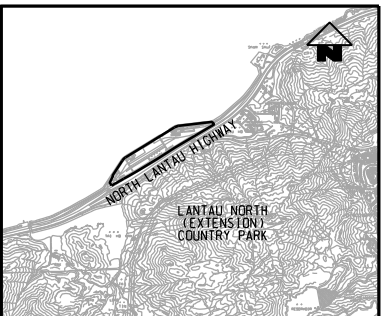
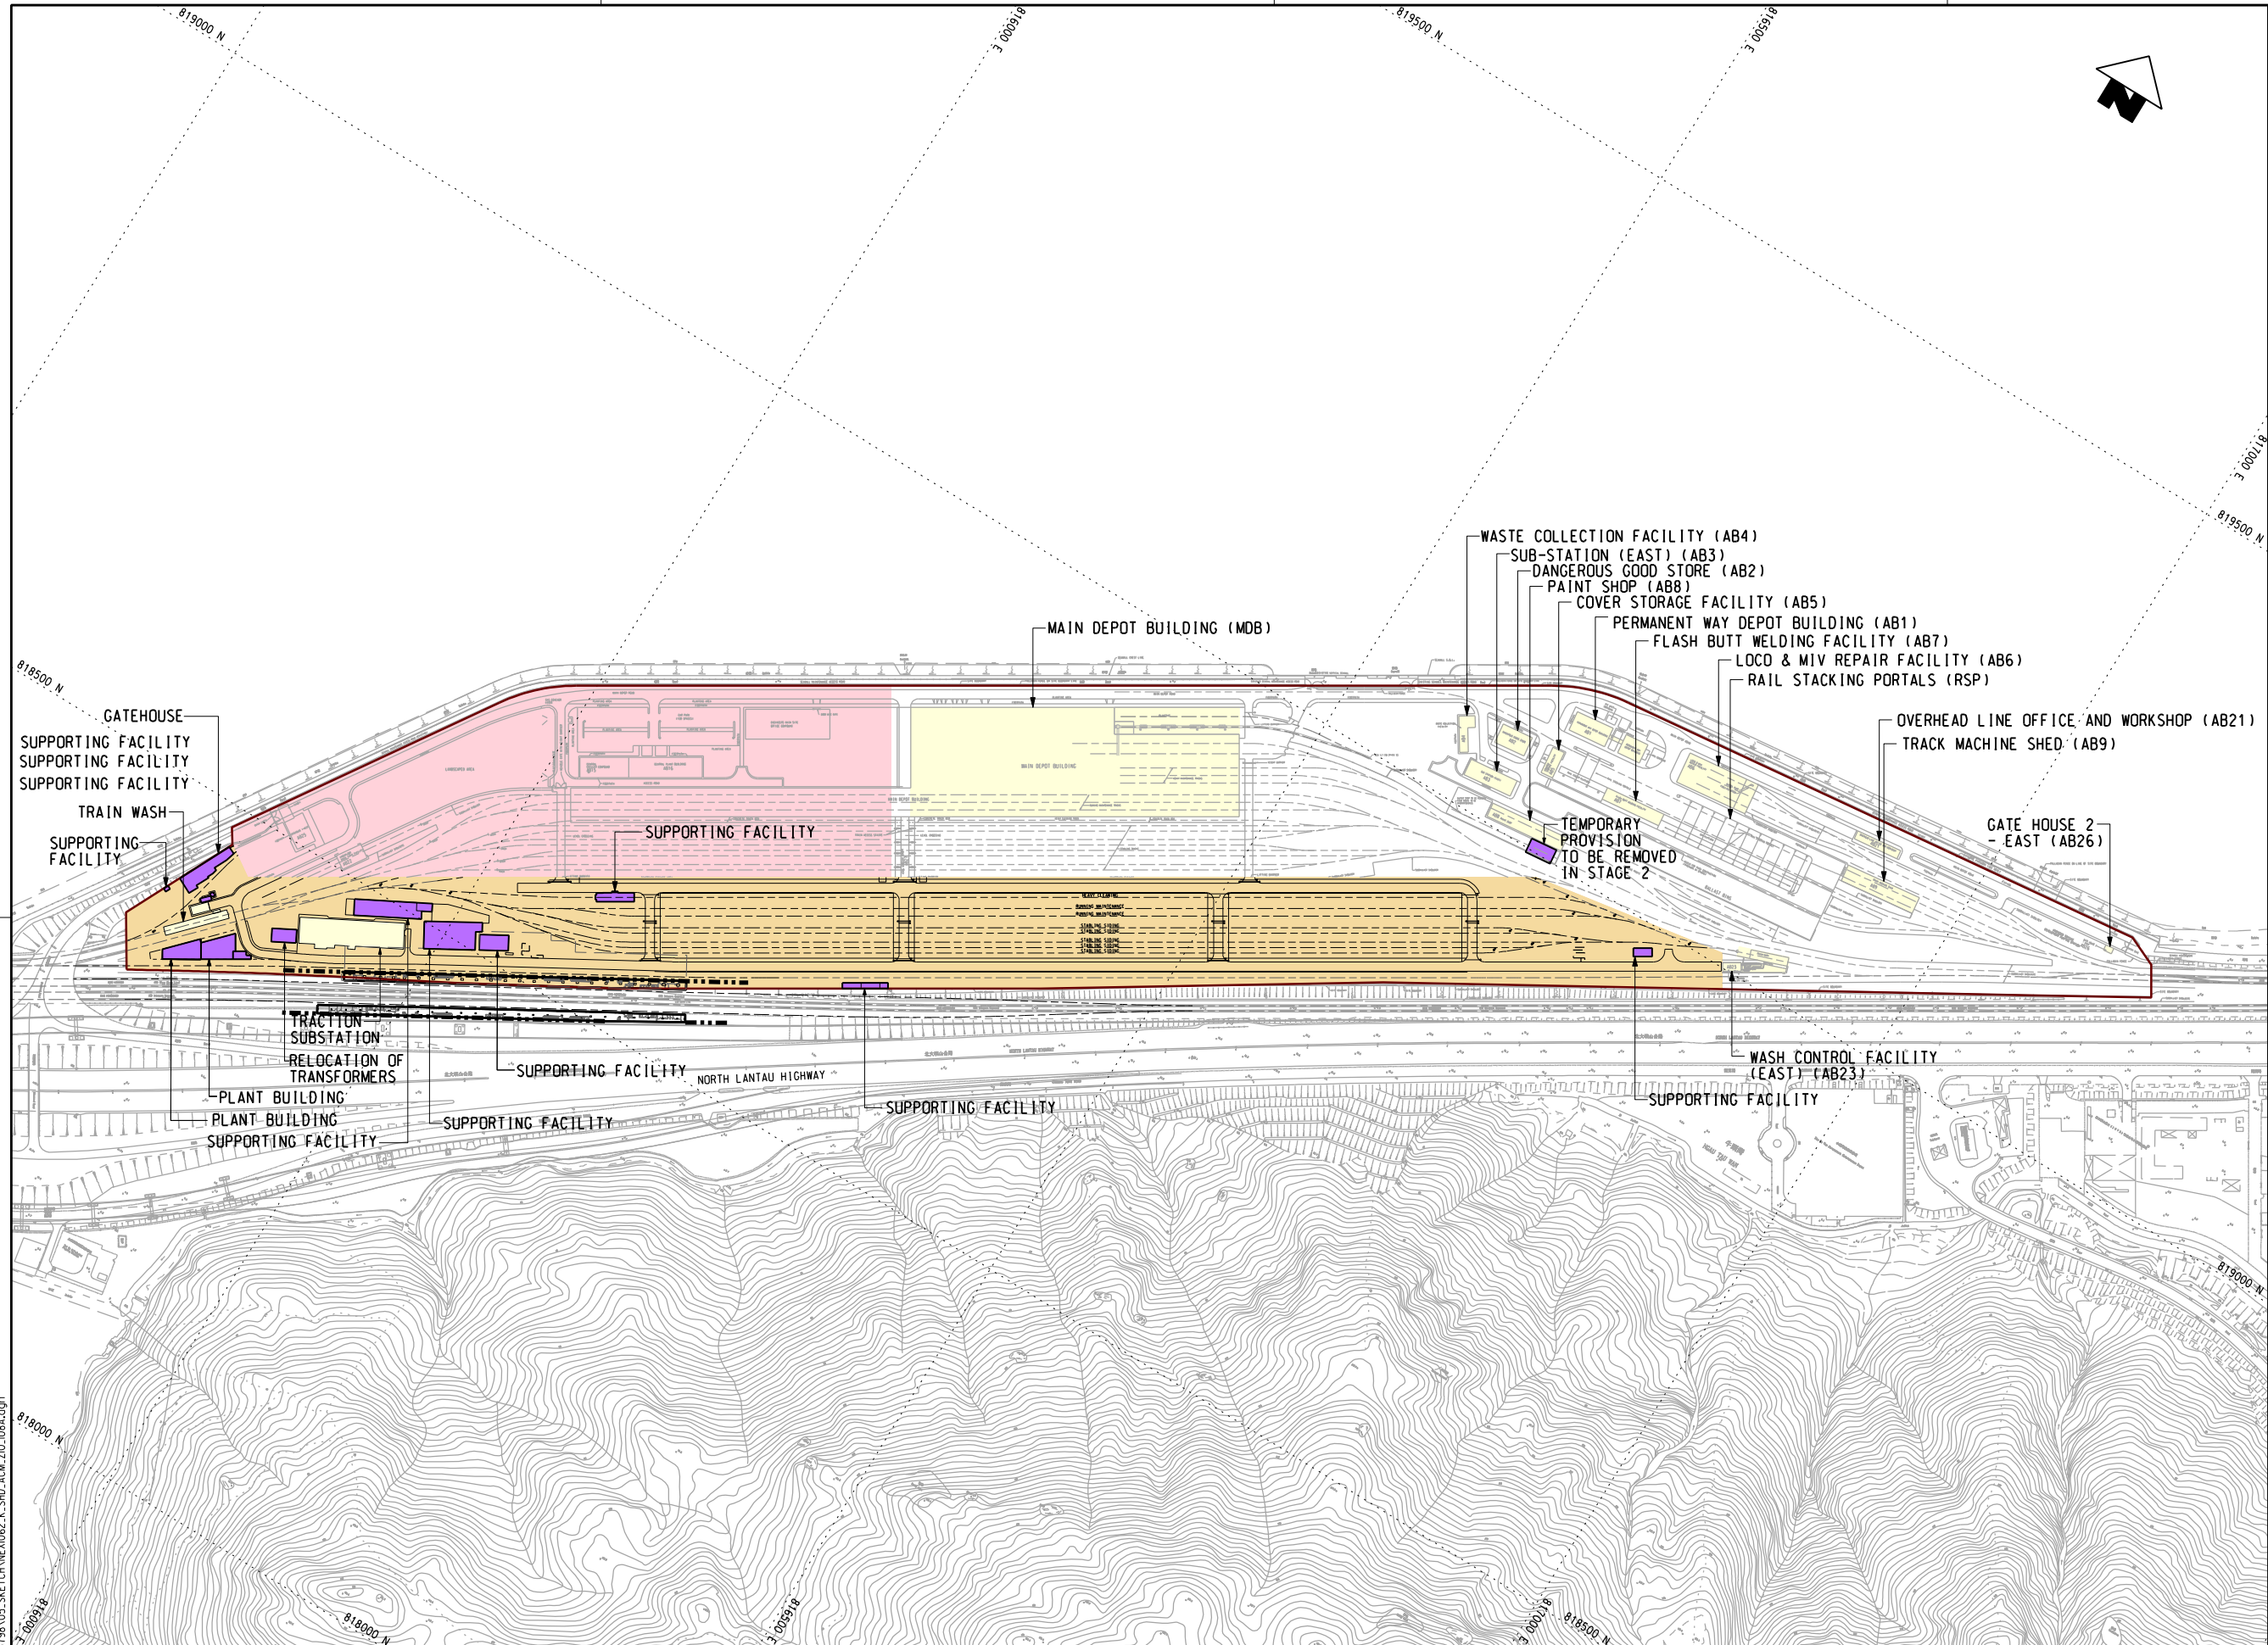


- KEY PLAN**
(SCALE 1 : 50000)
- LEGEND:**
- EXISTING/REPROVISIONED SHD BOUNDARY
 - COMPLETED AND IN OPERATION
 - EXISTING BUILDING IN OPERATION
 - STAGE 1 SHD REPLANNING WORKS
 - STAGE 2 SHD REPLANNING WORKS

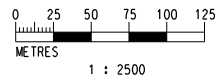


| |
|---|
| |
|---|


P:\Projects\60493798\01_CAD_ADMIN\02_UTILIZATION\01_PLOT_DRIVER\3.BW_COLOUR_SYSTEM.STO.PLT
Default ZENEXA 2017/3/31 10:36:51
P:\Projects\60493798\03_SHEET\ACM_Z10_109A.dgn
PLOT DRW: P:\Projects\60493798\01_CAD_ADMIN\02_UTILIZATION\01_PLOT_DRIVER\3.BW_COLOUR_SYSTEM.STO.PLT
MODELNAME: ZENEXA
PLOTNAME: P:\Projects\60493798\03_SHEET\ACM_Z10_109A.dgn

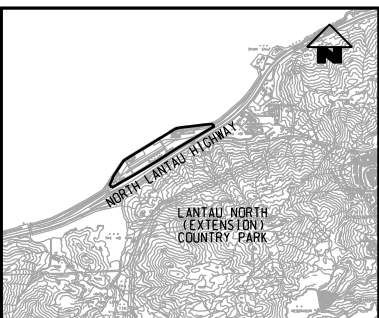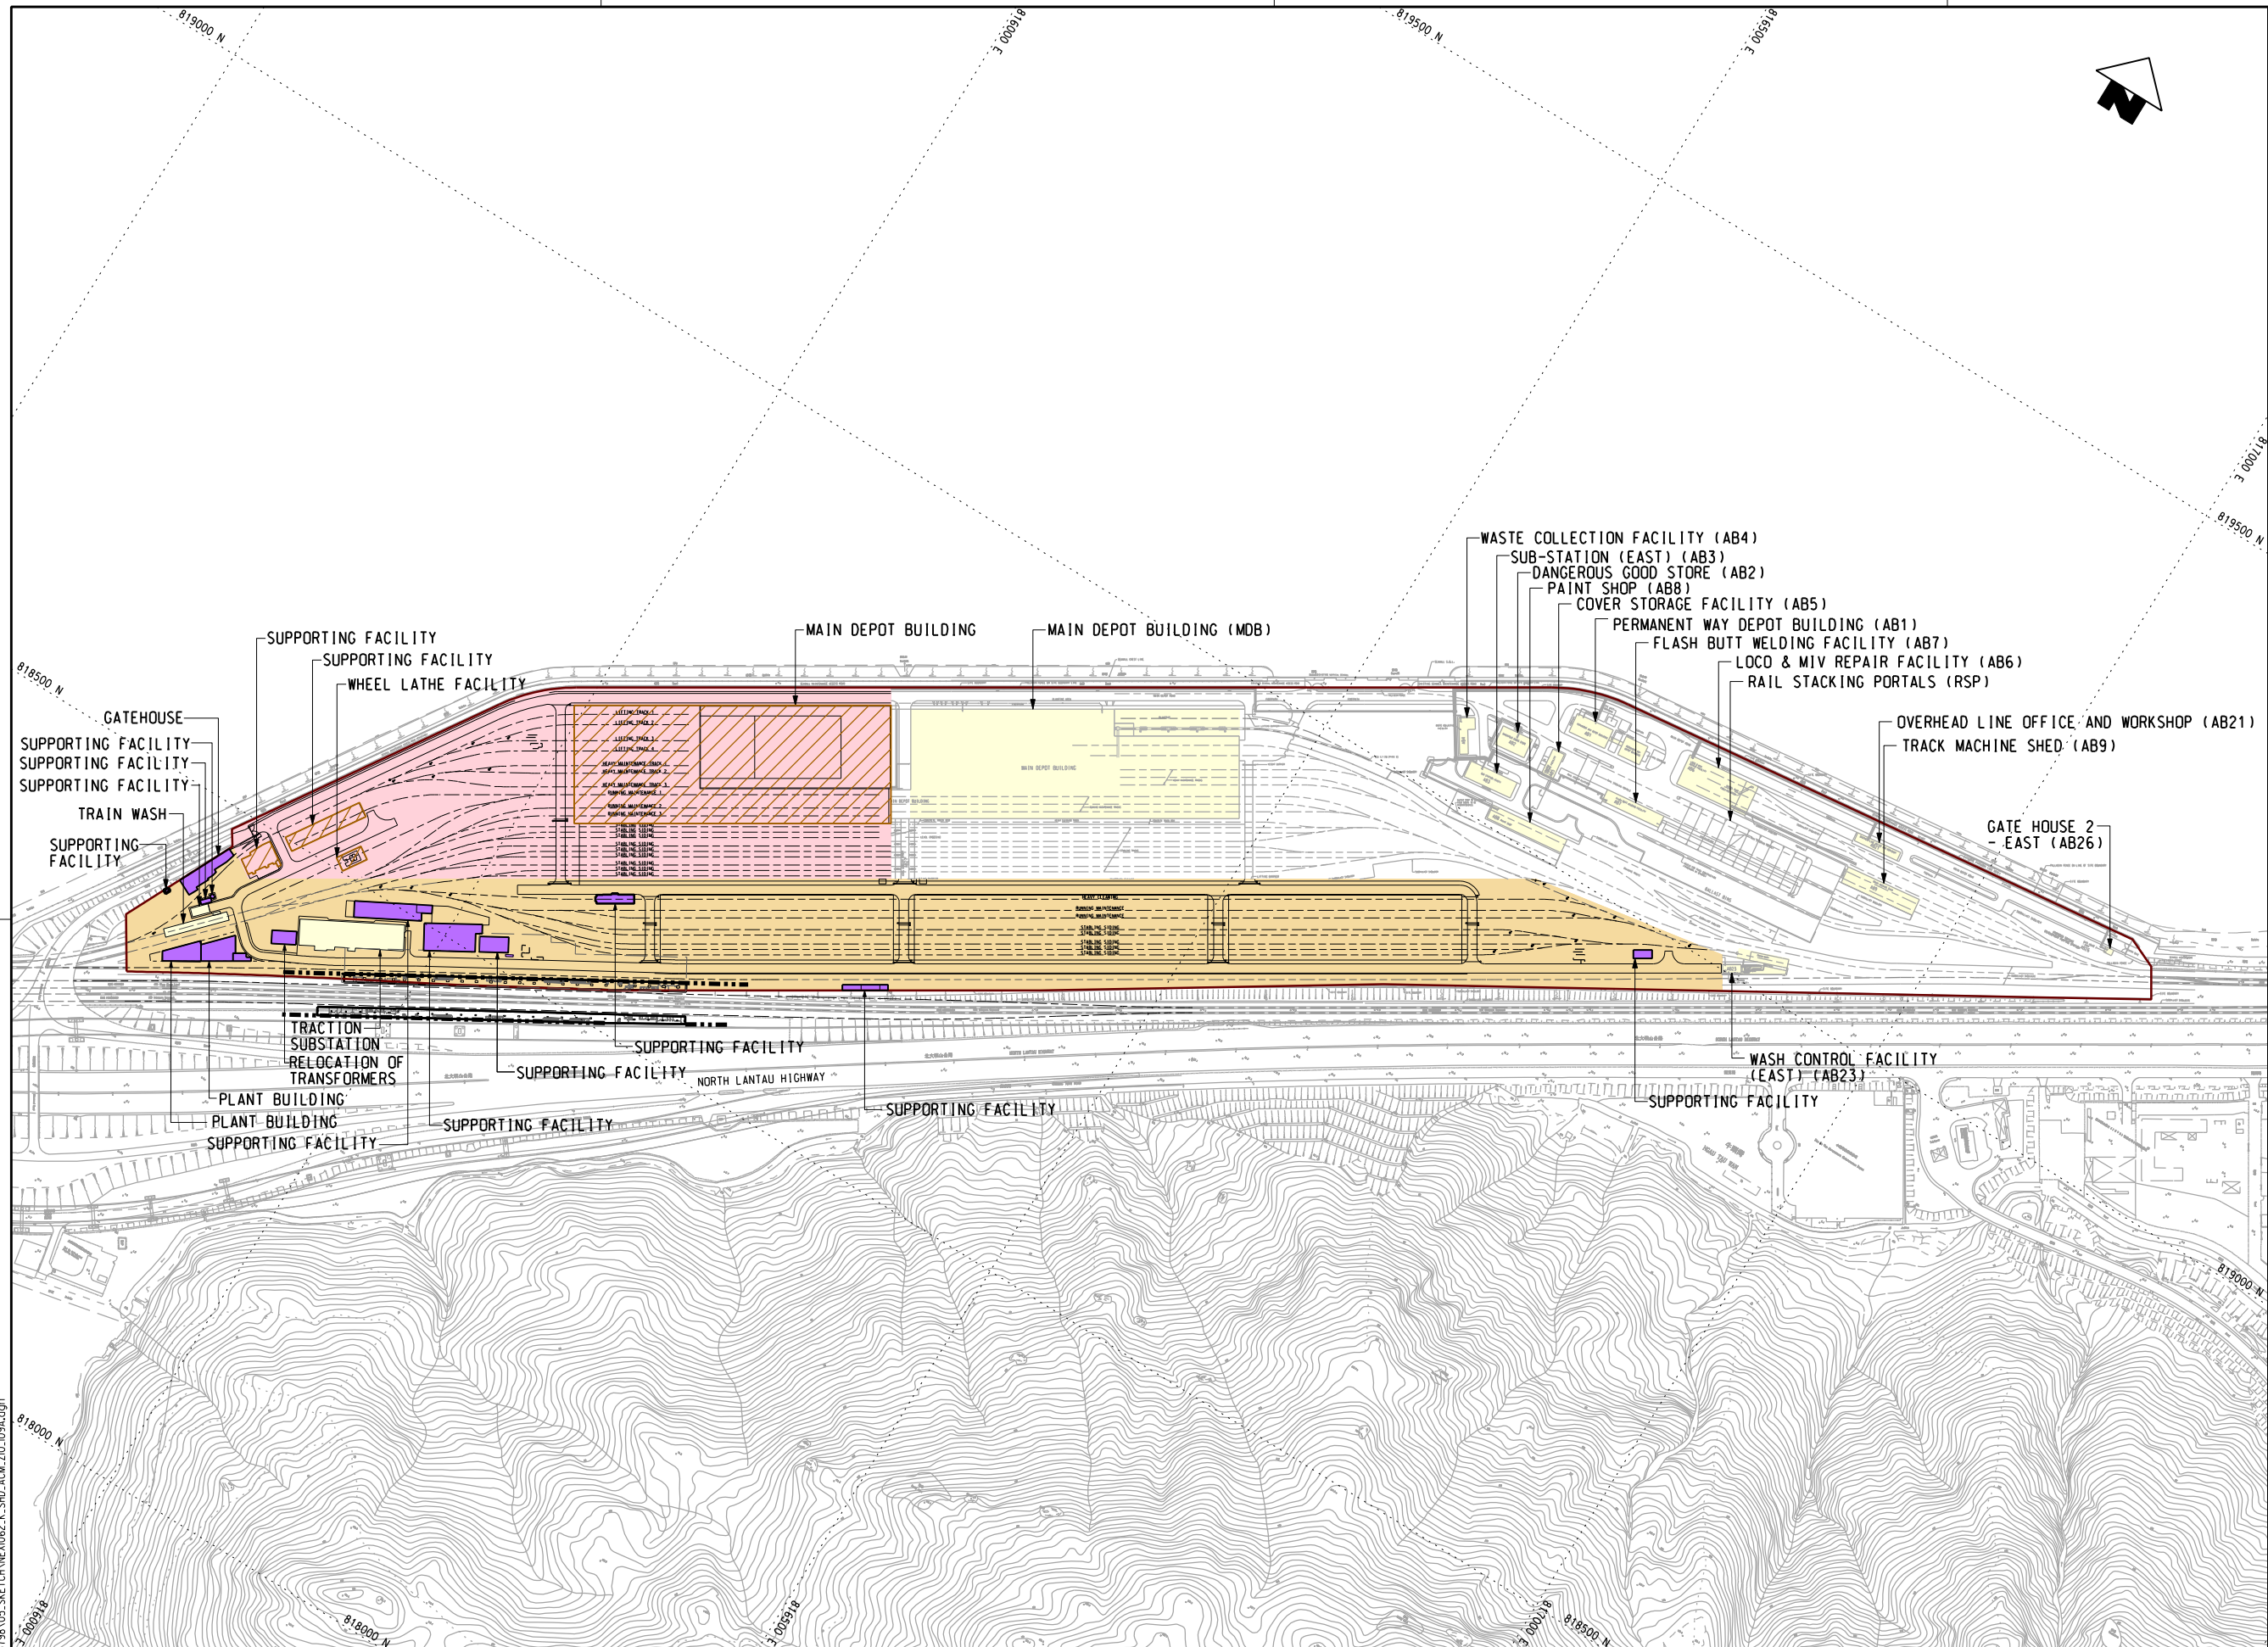



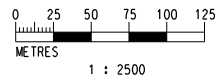

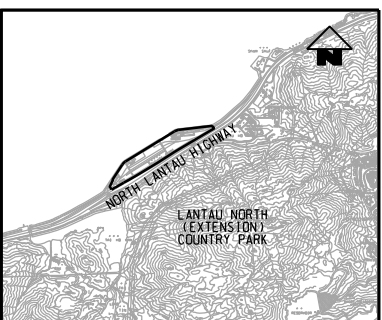

- KEY PLAN**
(SCALE 1 : 50000)
- LEGEND:**
- EXISTING/REPROVISIONED SHD BOUNDARY
 - REPROVISION (PERMANENT)
 - COMPLETED AND IN OPERATION
 - EXISTING BUILDING IN OPERATION
 - STAGE 1 SHD REPLANNING WORKS
 - STAGE 2 SHD REPLANNING WORKS




| |
|---|
| |
|---|






LEGEND:


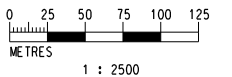
- | | |
|---|-------------------------------------|
| | EXISTING/REPROVISIONED SHD BOUNDARY |
|  | COMPLETED AND IN OPERATION |
|  | EXISTING BUILDING IN OPERATION |
|  | STAGE 1 SHD REPLANNING WORKS |
|  | STAGE 2 SHD REPLANNING WORKS |
|  | STAGE 3 SHD REPLANNING WORKS |
|  | STAGE 4 SHD REPLANNING WORKS |




PLOT DRV: P:\Projects\60493798\01.CAD_ADMIN\02.USTATION.PLOT_DRIVER\A3.BW.COL_SYSTEM.STO.PLT
MODEL NAME: Default
PRINTED BY: ZENGFX 2017/3/31 10:39:28



| | | | | | | | | | | | | | | | | | | | | | | | | | |
|--------------|--|-------------|--|----|--|------|--|----------|--|-----|--|---------------------------------|--|-----|--|---|--|--|--|---|--|--|--|-----------|--|
| PROJECT NO.: | | | | | | | | | | | | | | | | DRAWN ZENG FU XIU DESIGNED ANTHEA FUNG CHECKED SAM NG APPROVED HL DATE 20/DEC/2016 <small>DO NOT SCALE DRAWINGS. ALL DIMENSIONS SHALL BE VERIFIED ON SITE. © MTR CORPORATION LIMITED 2008. COPYRIGHT IN RESPECT OF THIS DRAWING / DOCUMENT IS OWNED BY THE MTR CORPORATION OR LIMITED OF HONG KONG. NO REPRODUCTION OF THE DRAWING / DOCUMENT OR ANY PART OF IT WITHOUT WRITTEN CONSENT OF THE MTR CORPORATION LIMITED.</small> | |  | | TITLE SIU HO WAN STATION AND SIU HO WAN DEPOT REPLANNING WORKS START OF STAGE 4 SHD REPLANNING WORKS | | | | | |
| | | | | | | | | | | | | | | | | | | | | | | | | | |
| | | | | | | | | | | | | | | | | | | | | | | | | | |
| | | | | | | | | | | | | | | | | | | | | | | | | | |
| | | | | | | | | | | | | | | | | | | | | | | | | | |
| FILE NAME: | | | | | | | | | | | | | | | | | | ORIGINATOR  in association with  | | SCALE 1 : 2500 @ A1 | | | | | |
| REV | | DESCRIPTION | | BY | | DATE | | APPROVED | | REV | | DESCRIPTION | | BY | | DATE | | APPROVED | | CADD REF. NEX1062_K_SHD_ACM_Z10_112A.dgn | | DRAWING NO. NEX1062/K/SHD/ACM/Z10/112 | | REV. A | |
| | | | | | | | | | | A | | PRELIMINARY DESIGN REPORT ISSUE | | JHW | | 20DEC16 | | HL | | | | | | | |

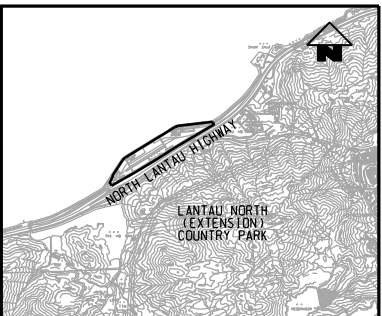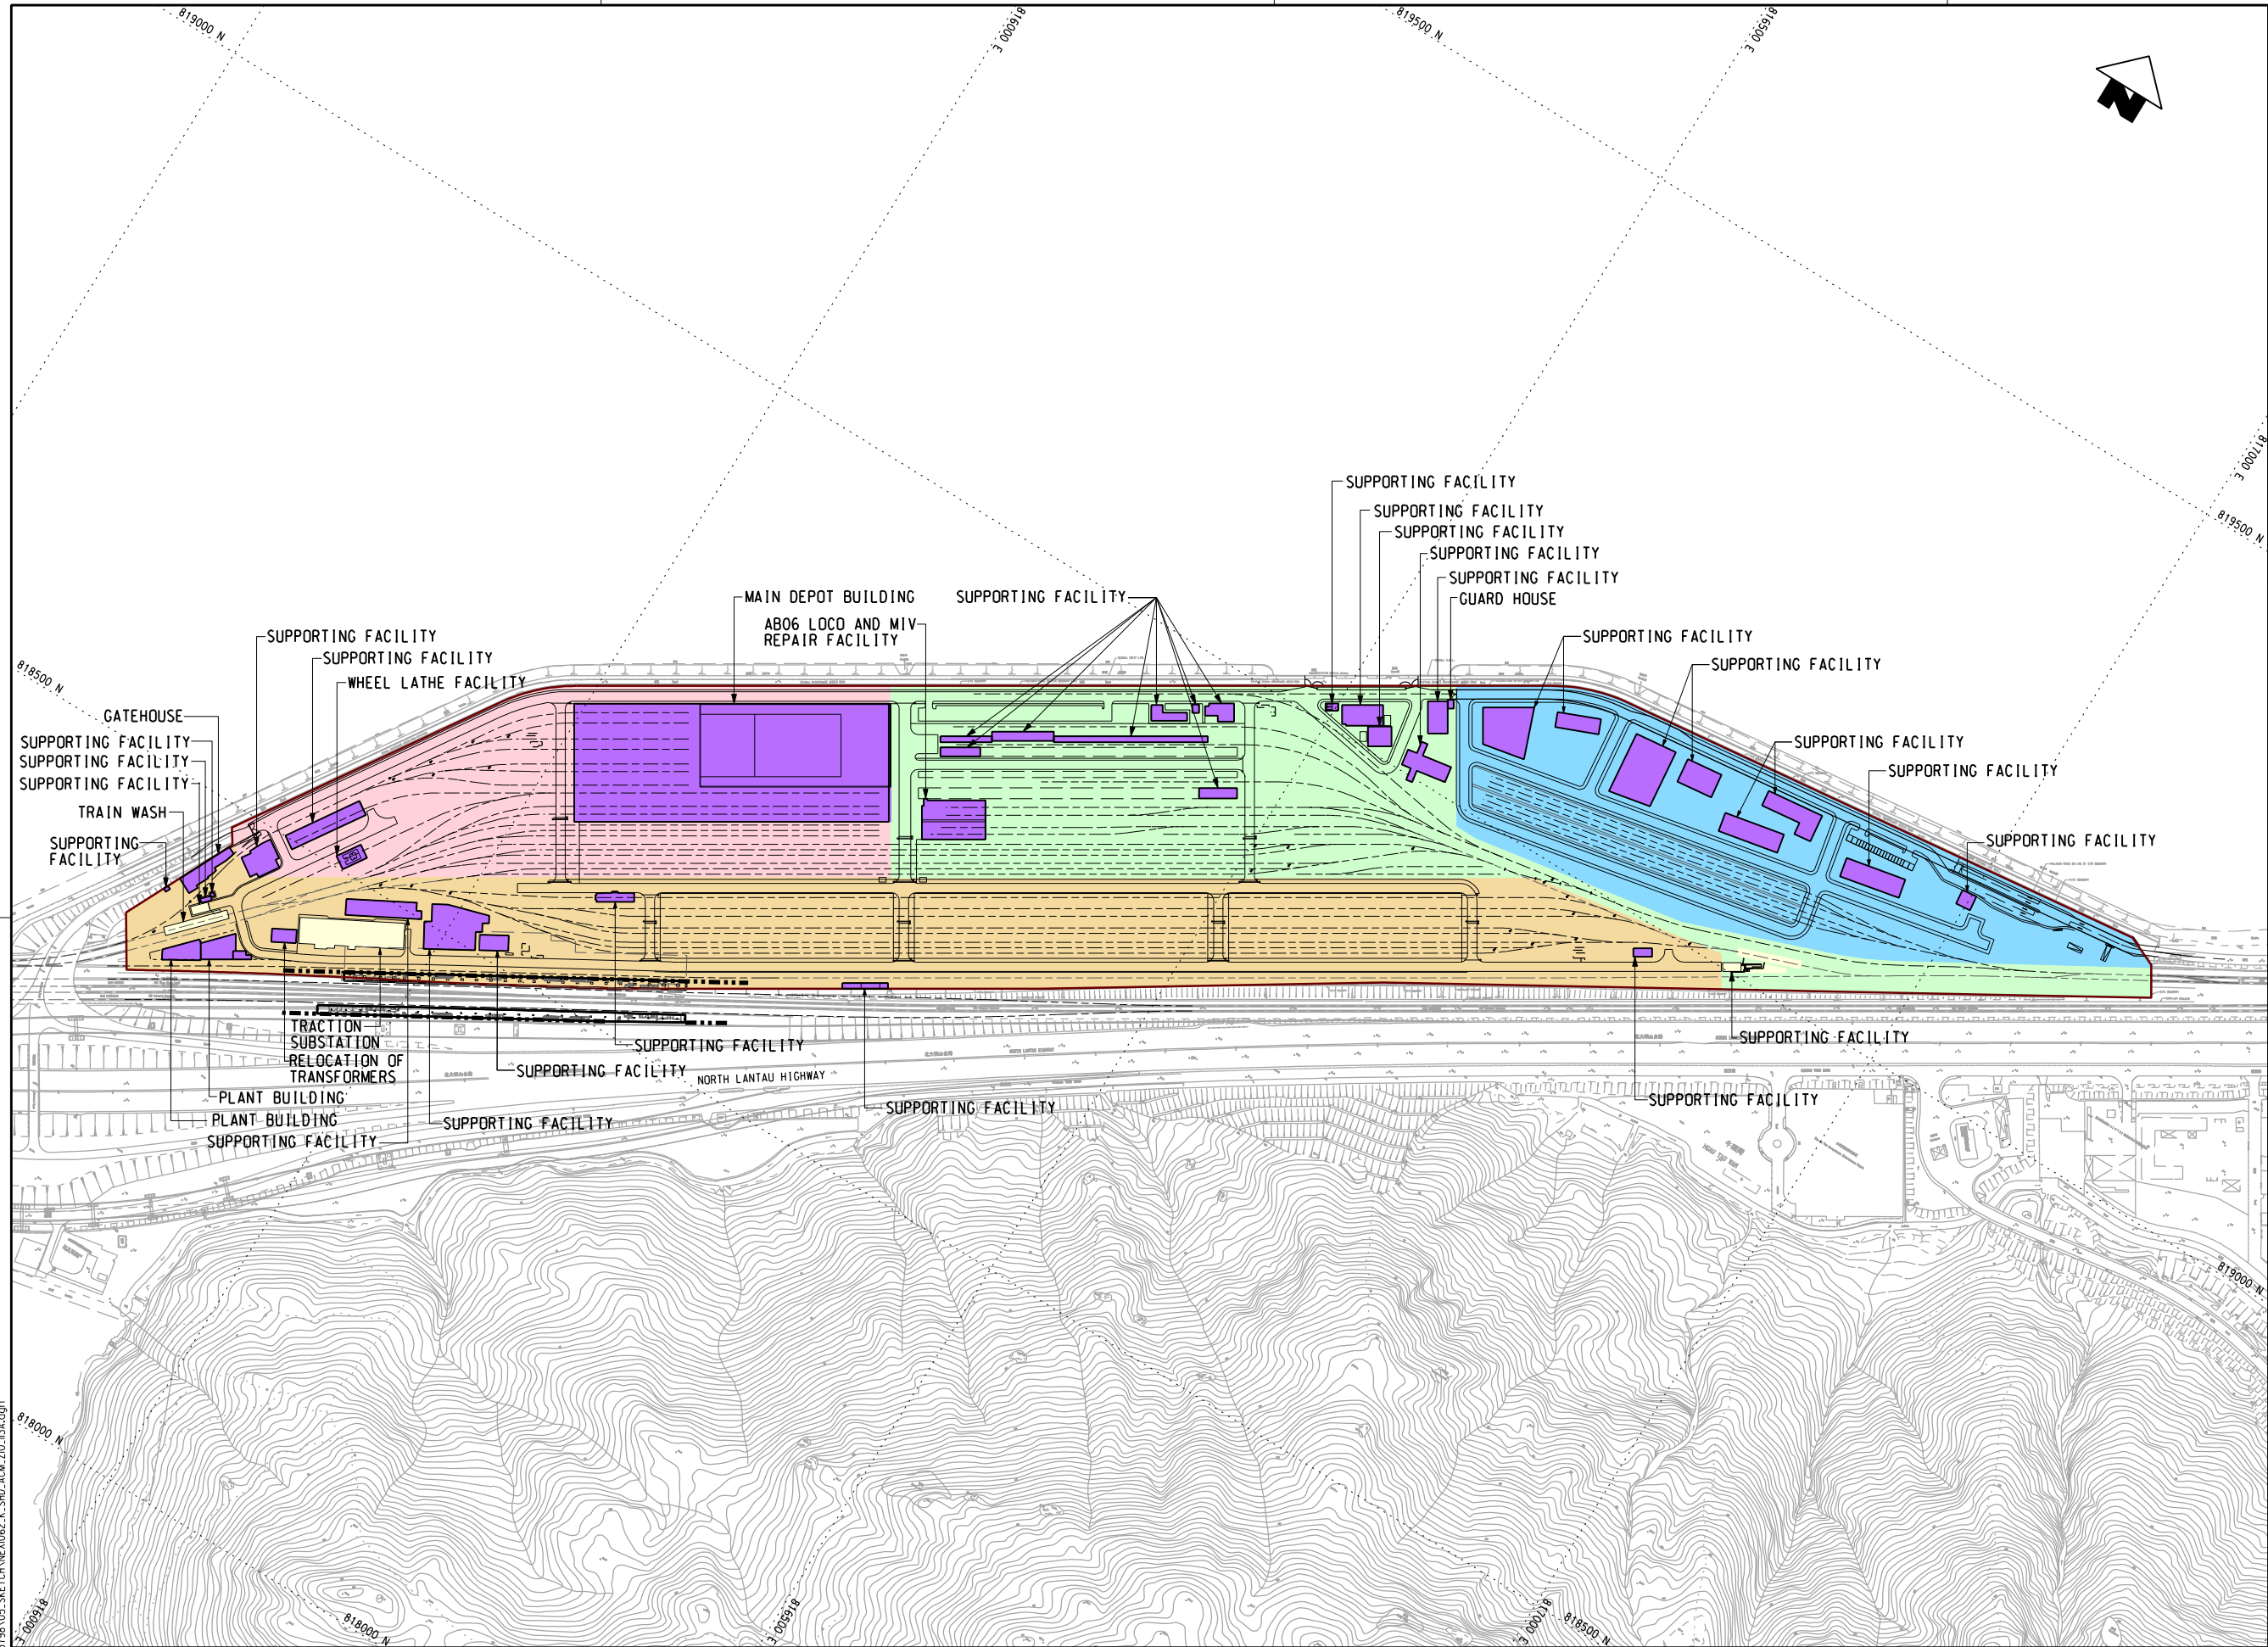P:\Projects\60493798\01_CAD_ADMIN\02_PLOT_DRIVER\3.BW_COLOUR_SYSTEM.STO.PLT
Default
P:\Projects\60493798\03_SHEETING\60493798_K_SHD_ACM_Z10_113A.dgn
2017/3/31 09:40:05
PLOT DRW:
MODELNAME:
PLOTNAME:

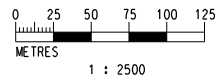

- KEY PLAN**
(SCALE 1 : 50000)
- LEGEND:**
- EXISTING/REPROVISIONED SHD BOUNDARY
 - COMPLETED AND IN OPERATION
 - EXISTING BUILDING IN OPERATION
 - STAGE 1 SHD REPLANNING WORKS
 - STAGE 2 SHD REPLANNING WORKS
 - STAGE 3 SHD REPLANNING WORKS
 - STAGE 4 SHD REPLANNING WORKS



| |
|---|
| | | | | | | | | | | DRAWN | | ZENG FU XIU | | <div> MTR</div> <div>SIU HO WAN DEPOT</div> <div>ORIGINATOR</div> <div> AECOM in association with Aedas</div> <div>CADD REF. NEX1062_K_SHD_ACM_Z10_113A.dgn</div> | | | | | | | | | | TITLE | | | | | | | | | | SIU HO WAN STATION AND SIU HO WAN DEPOT REPLANNING WORKS END OF STAGE 4 SHD REPLANNING WORKS | | | | | | | | | |
| | | | | | | | | | | DESIGNED | | ANTHEA FUNG | | | | | | | | | | | | | | | | | | | | | | | | | | | | | | | |
| | | | | | | | | | | CHECKED | | SAM NG | | | | | | | | | | | | | | | | | | | | | | | | | | | | | | | |
| | | | | | | | | | | APPROVED | | HL | | | | | | | | | | | | | | | | | | | | | | | | | | | | | | | |
| | | | | | | | | | | DATE | | 20/DEC/2016 | | DO NOT SCALE DRAWINGS. ALL DIMENSIONS SHALL BE VERIFIED ON SITE. © MTR CORPORATION LIMITED 2008. COPYRIGHT IN RESPECT OF THIS DRAWING / DOCUMENT IS OWNED BY THE MTR CORPORATION LIMITED OF HONG KONG. NO REPRODUCTION OF THE DRAWING / DOCUMENT OR ANY PART BY WHATEVER MEANS IS PERMITTED WITHOUT THE PRIOR WRITTEN CONSENT OF THE MTR CORPORATION LIMITED. | | | | | | | | | | | | | | | | | | | | | | | | | | | | | |
| |
| |
| </ | |

