


Appendix 10.4 Noise Barrier and Enclosures

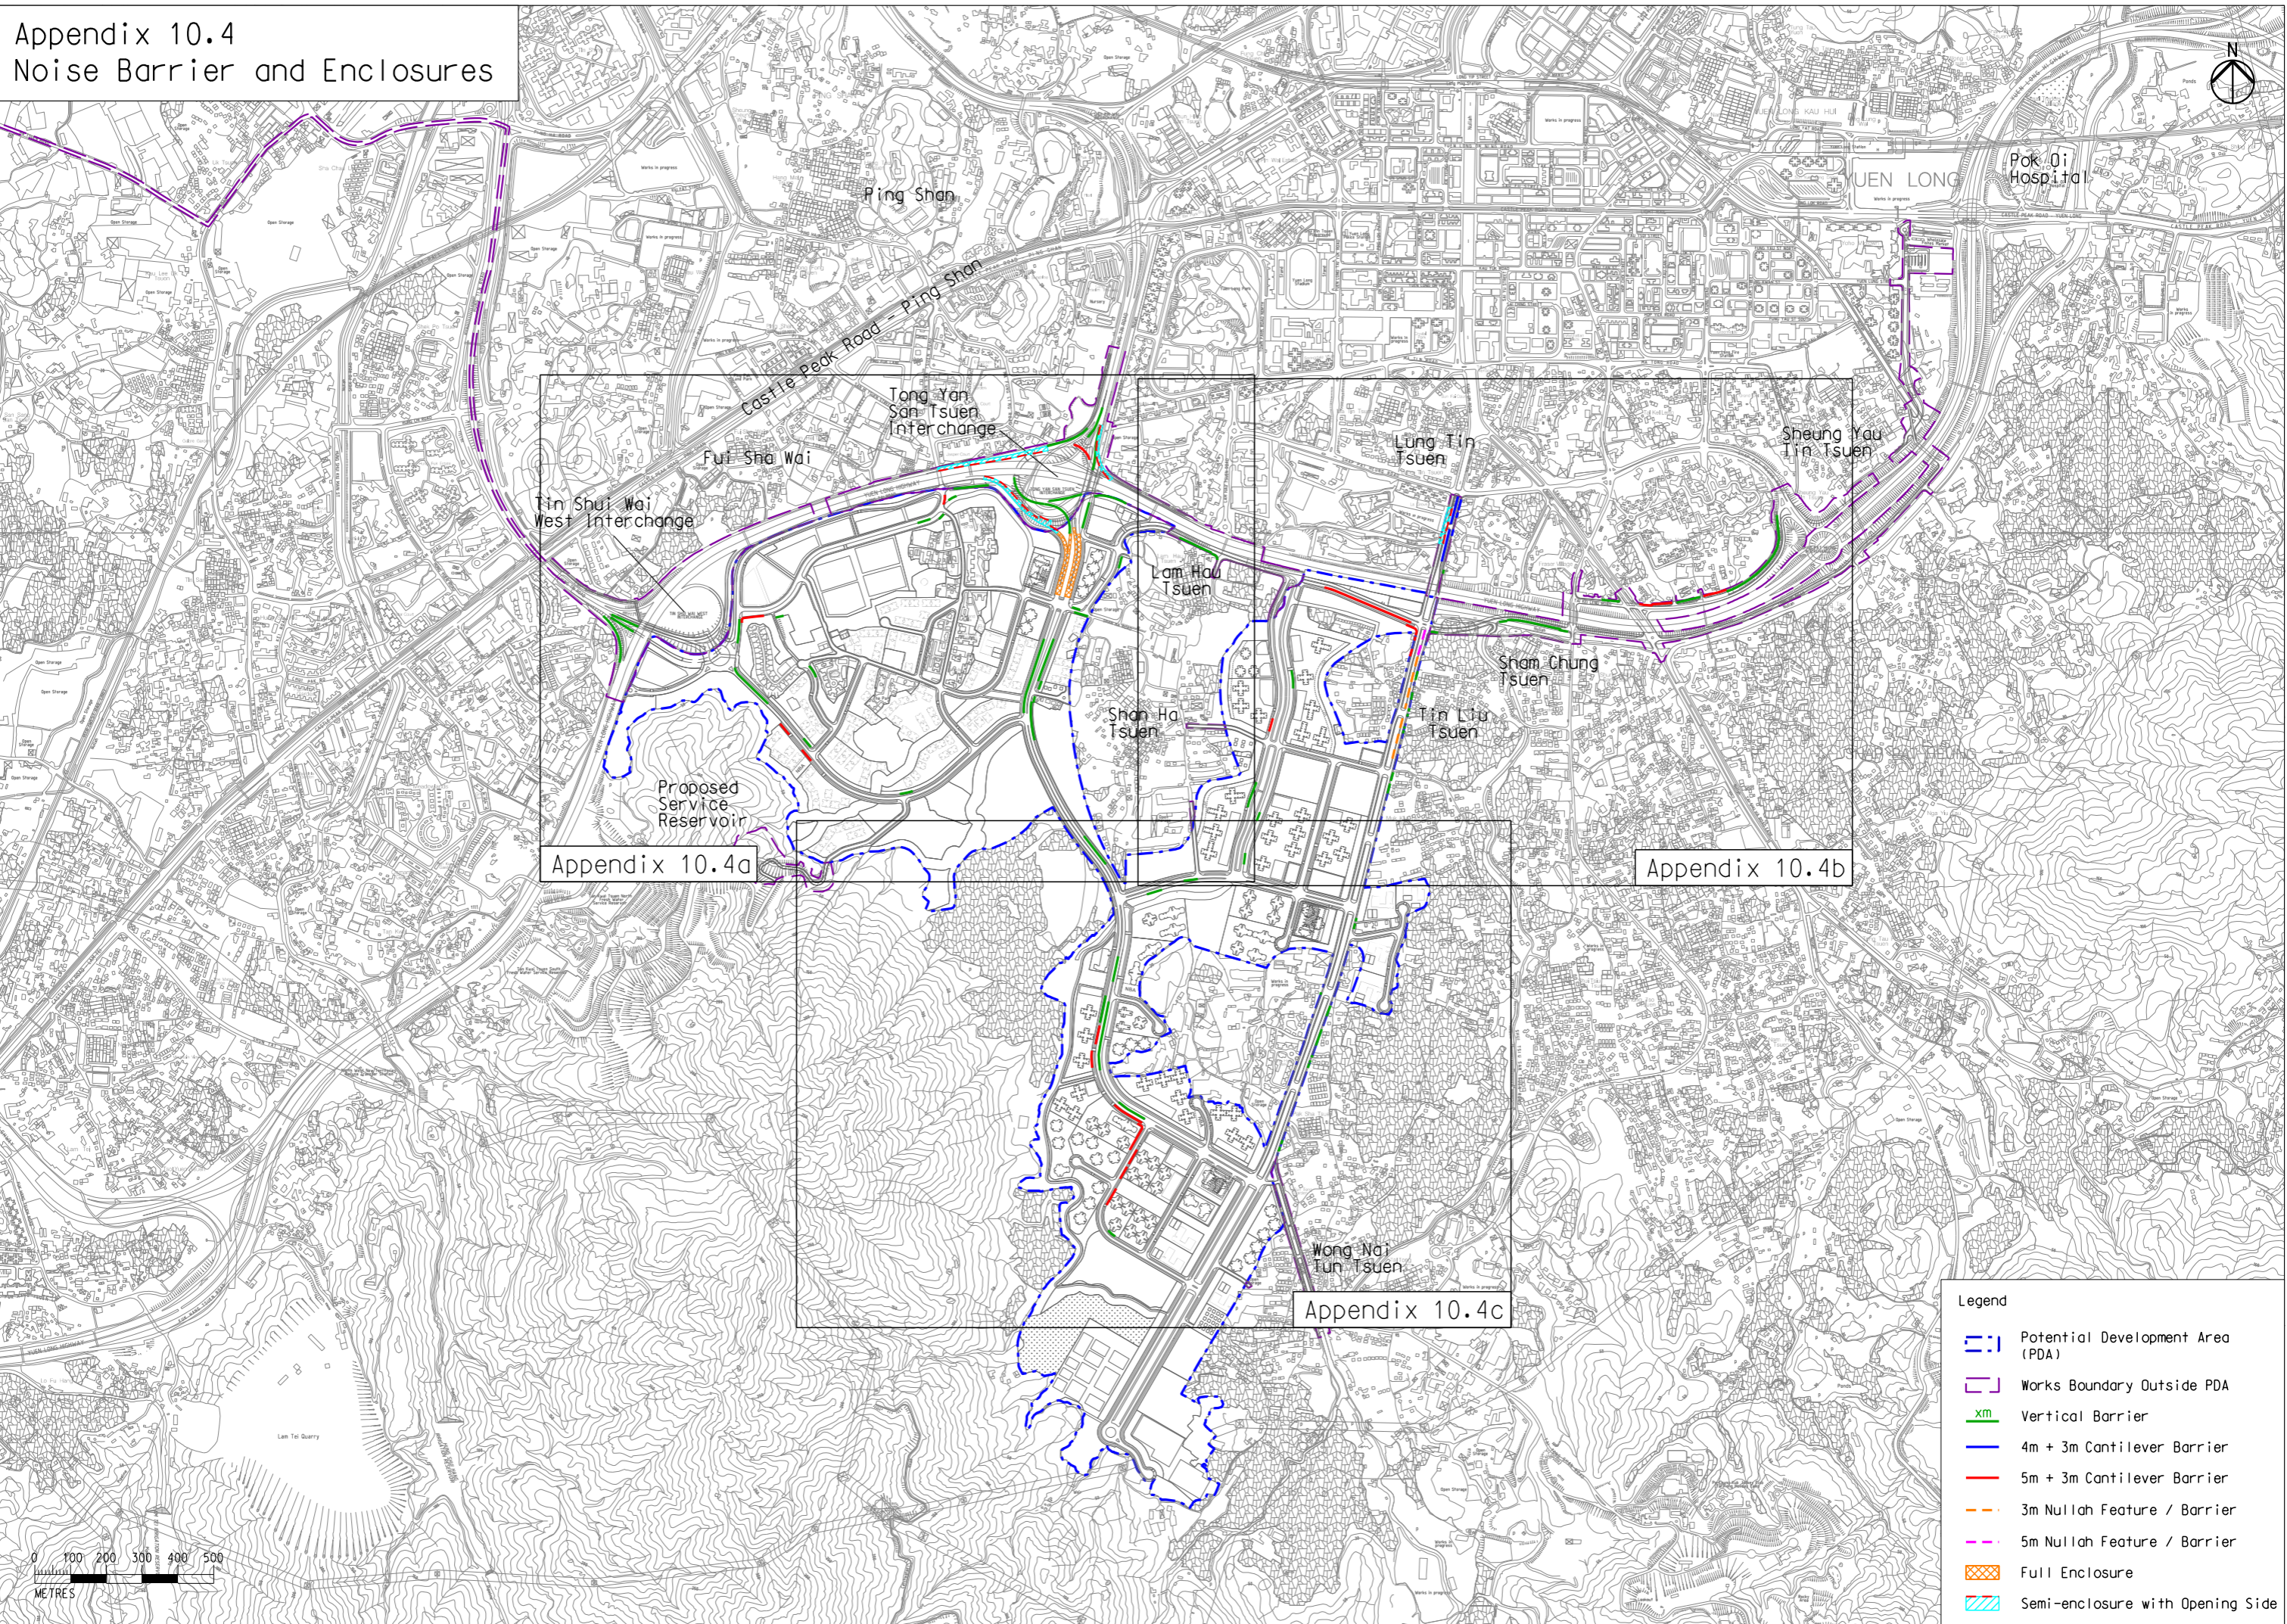


Legend

	Potential Development Area (PDA)
	Works Boundary Outside PDA
	Vertical Barrier
	4m + 3m Cantilever Barrier
	5m + 3m Cantilever Barrier
	3m Nullah Feature / Barrier
	5m Nullah Feature / Barrier
	Full Enclosure
	Semi-enclosure with Opening Side

Printed by : 7/27/2017
 Filename : \\HKGN\S22\acoustic\env\project\228228\13 Drawing Deliverables\Report\Stage 3 EIA Report\Final\Ch 10 LVIA\Appendix 10.4 - Noise Barrier and Enclosures.dgn

Appendix 10.4a Noise Barrier and Enclosures

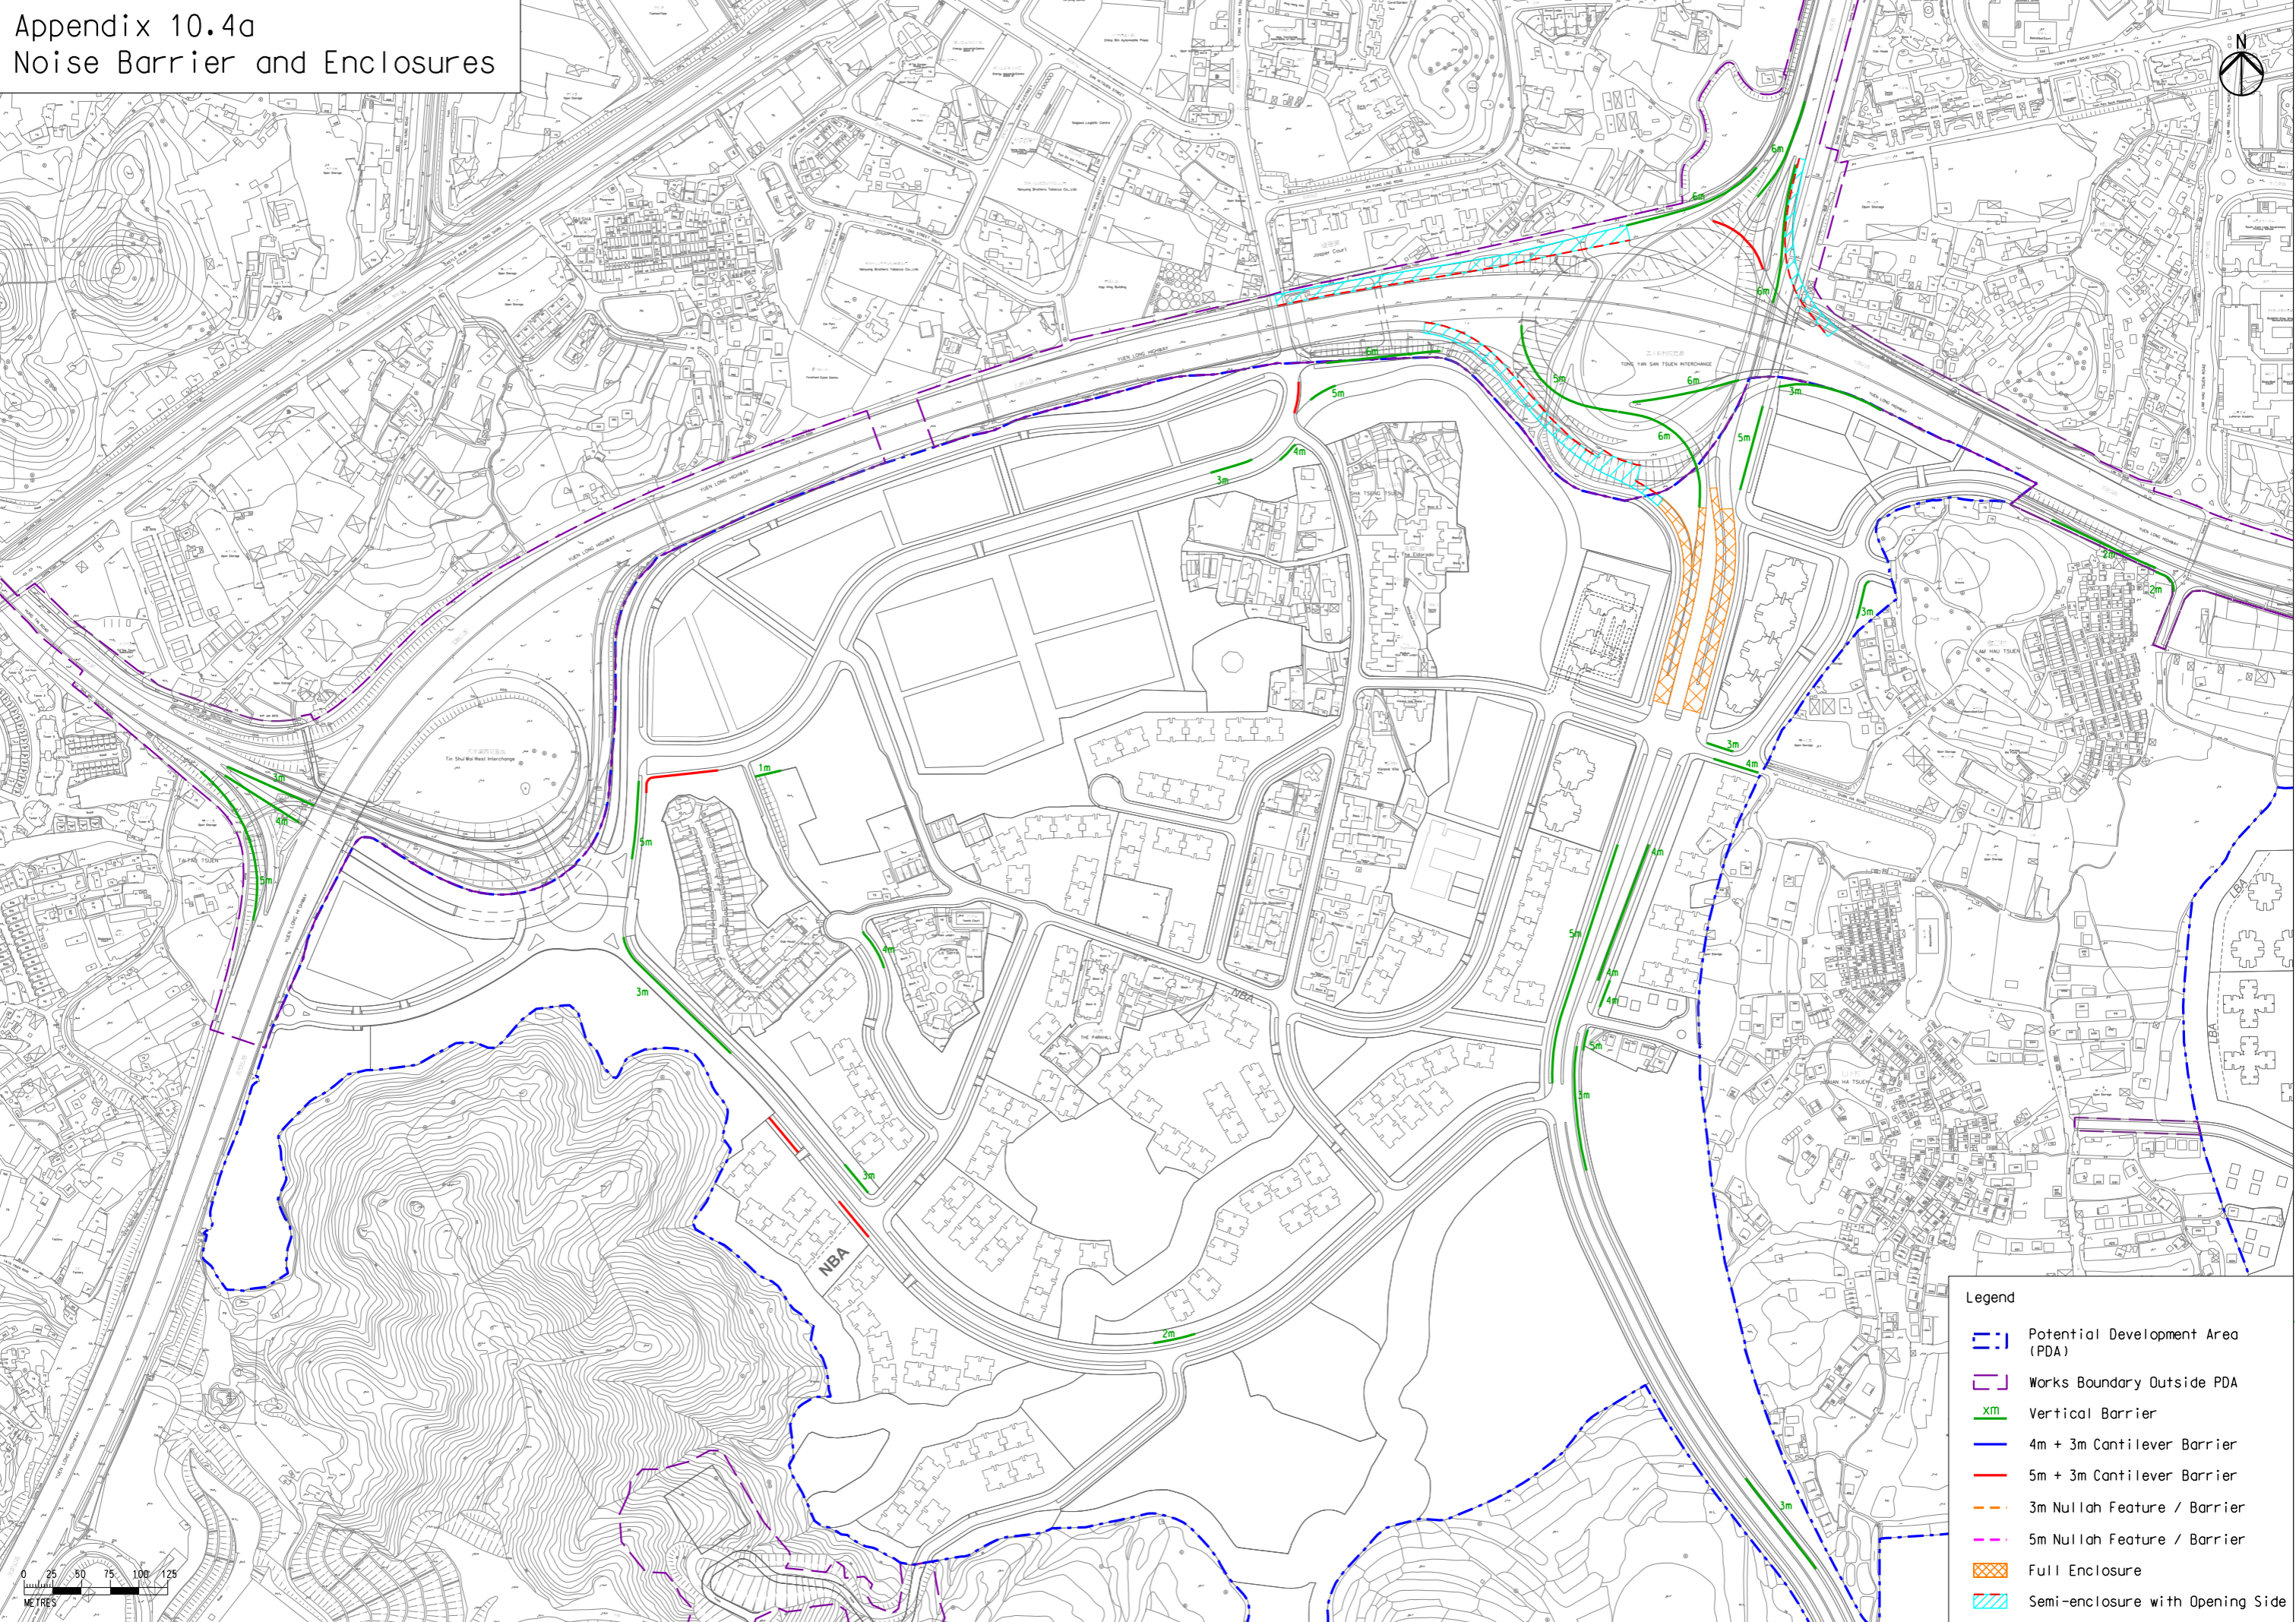

- Legend**
- - - Potential Development Area (PDA)
 - - - Works Boundary Outside PDA
 - - - Vertical Barrier
 - - - 4m + 3m Cantilever Barrier
 - - - 5m + 3m Cantilever Barrier
 - - - 3m Nullah Feature / Barrier
 - - - 5m Nullah Feature / Barrier
 - [X] Full Enclosure
 - [X] Semi-enclosure with Opening Side


Printed by : 7/27/2017
 Filename : \\HKGNIS22\acoustic\env\project\228228\13 Drawing Deliverables\Report\Stage 3 EIA Report\Final\Ch 10 LVIA\Appendix 10.4a - Noise Barrier and Enclosures.dgn



Appendix 10.4b Noise Barrier and Enclosures



Printed by : 7/27/2017
Filename : \\HKGN\TS22\acoustic\env\project\228228\13 Drawing Deliverables\Report\Stage 3 EIA Report\Final\Ch 10 LVIA\Appendix 10.4b - Noise Barrier and Enclosures.dgn

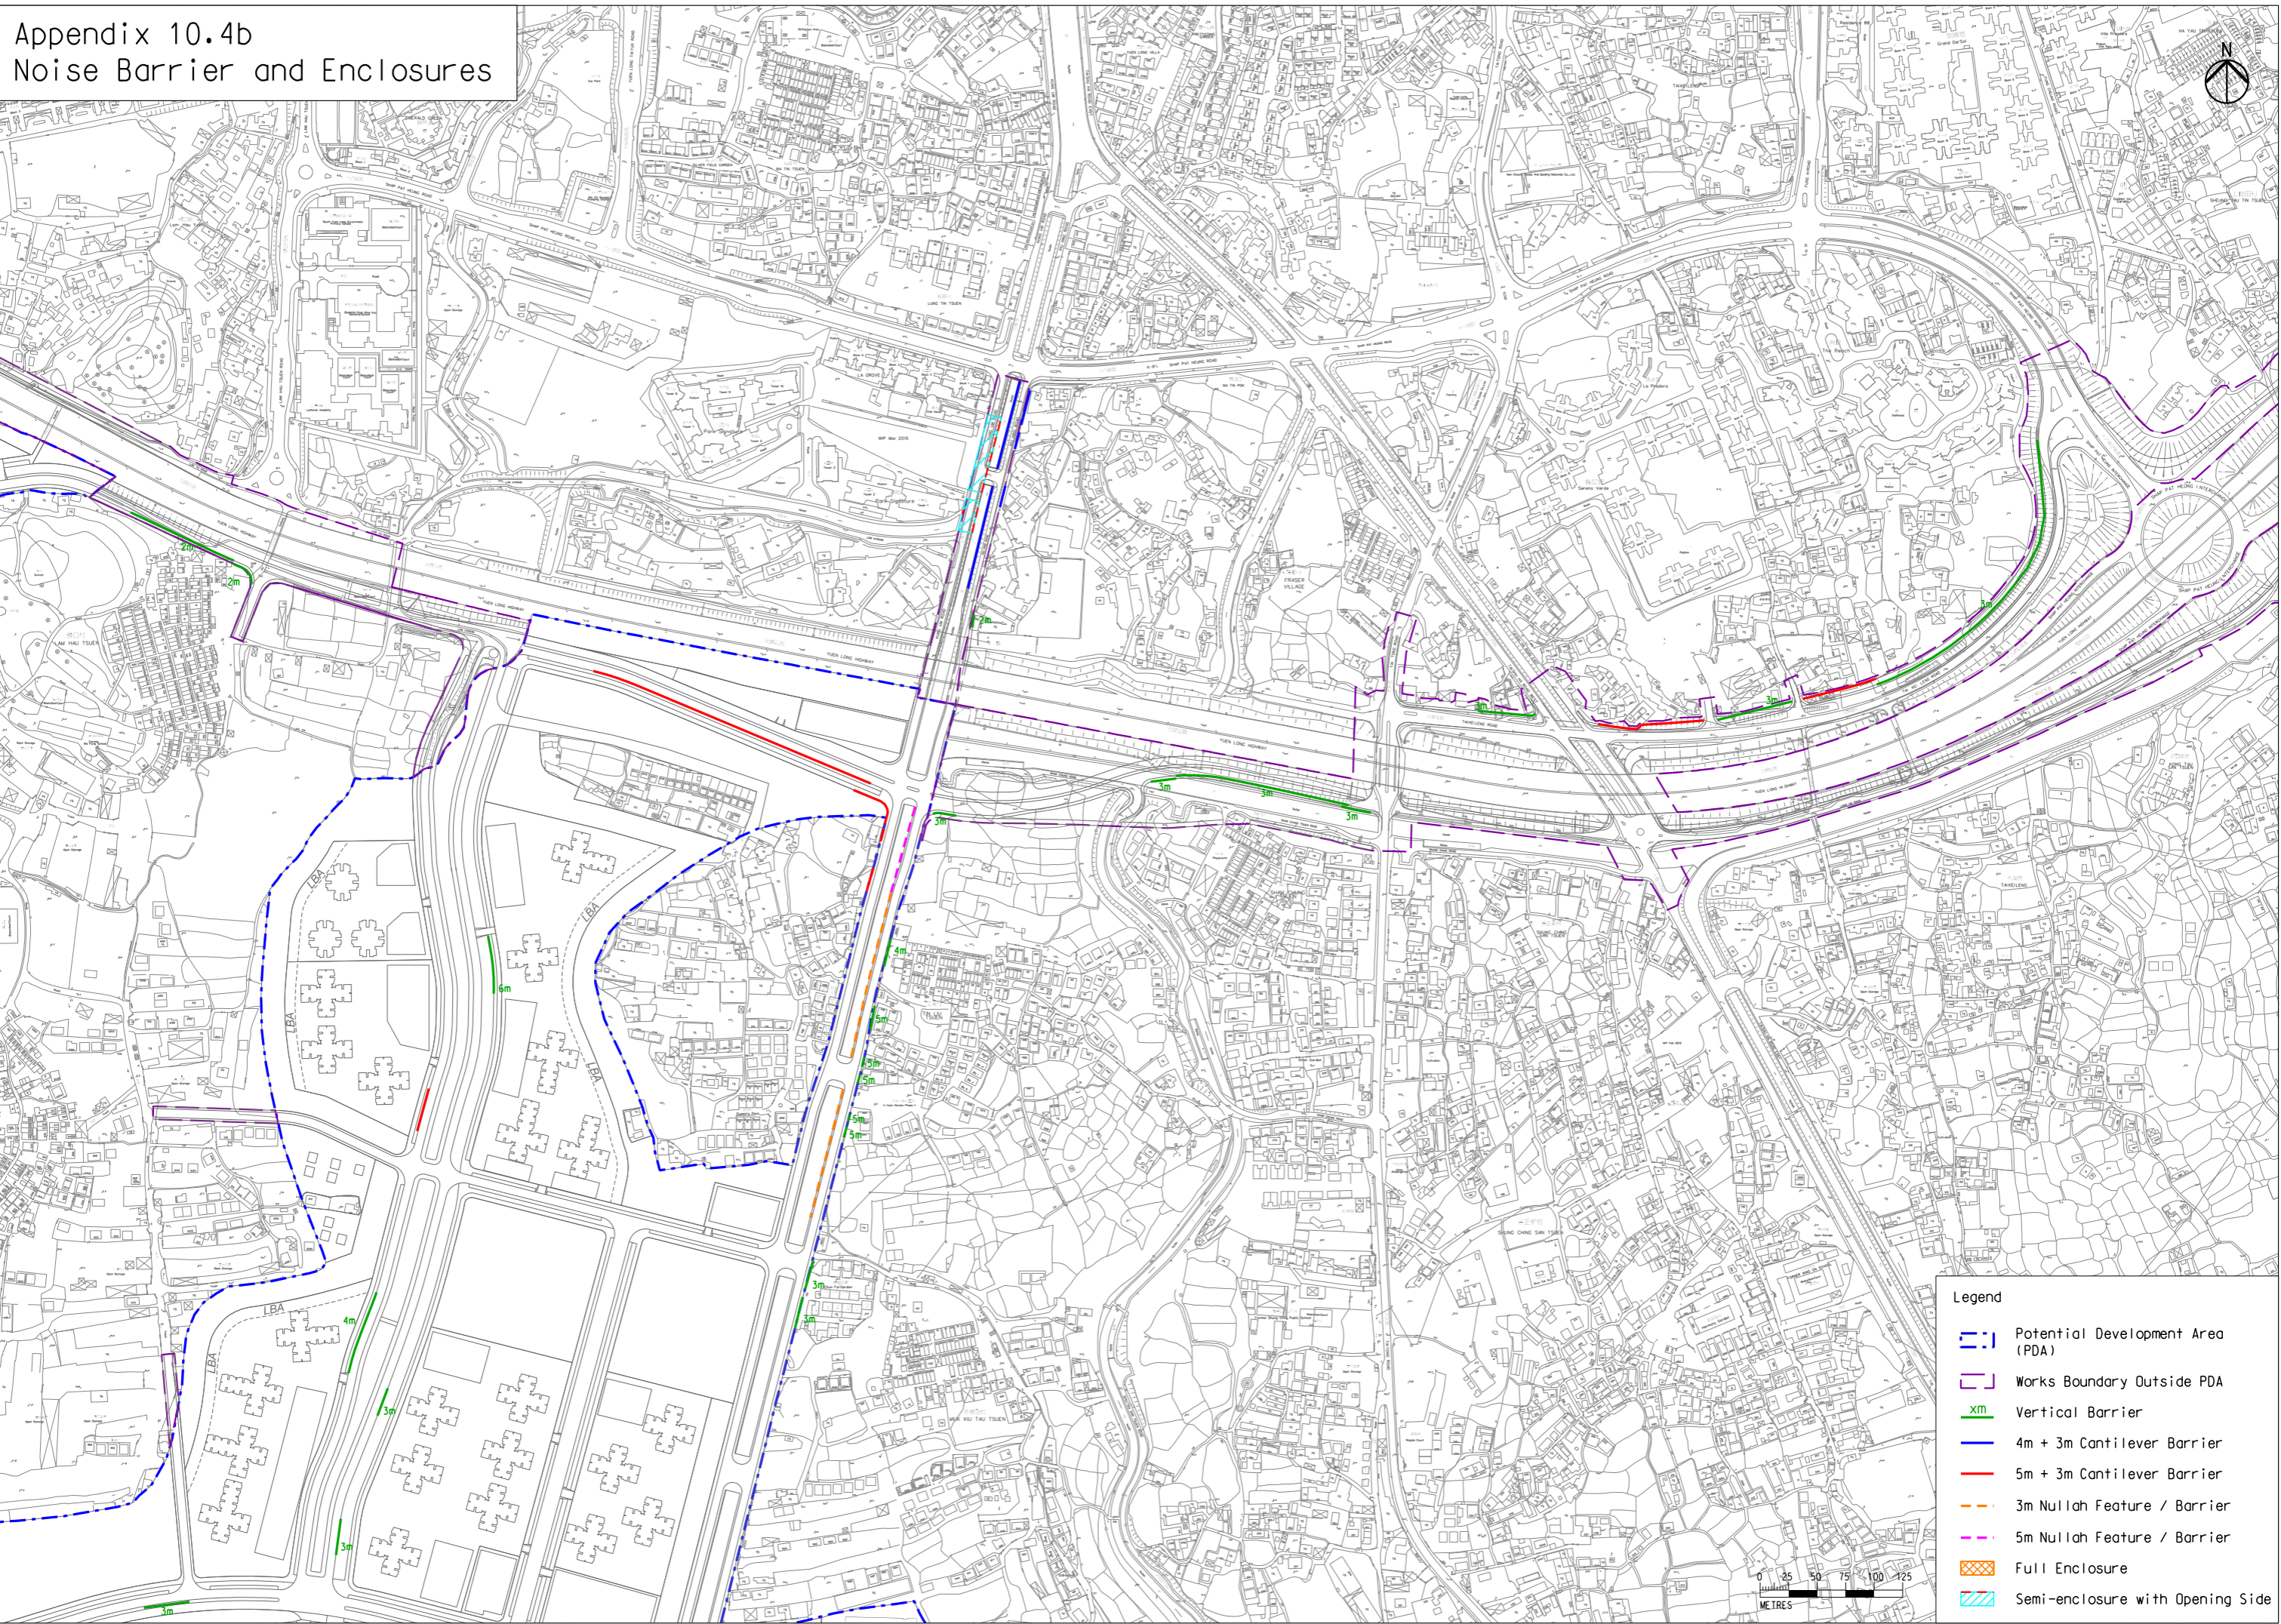

Legend


- - - Potential Development Area (PDA)
- - - Works Boundary Outside PDA
- - - Vertical Barrier
- - - 4m + 3m Cantilever Barrier
- - - 5m + 3m Cantilever Barrier
- - - 3m Nullah Feature / Barrier
- - - 5m Nullah Feature / Barrier
- Full Enclosure
- Semi-enclosure with Opening Side







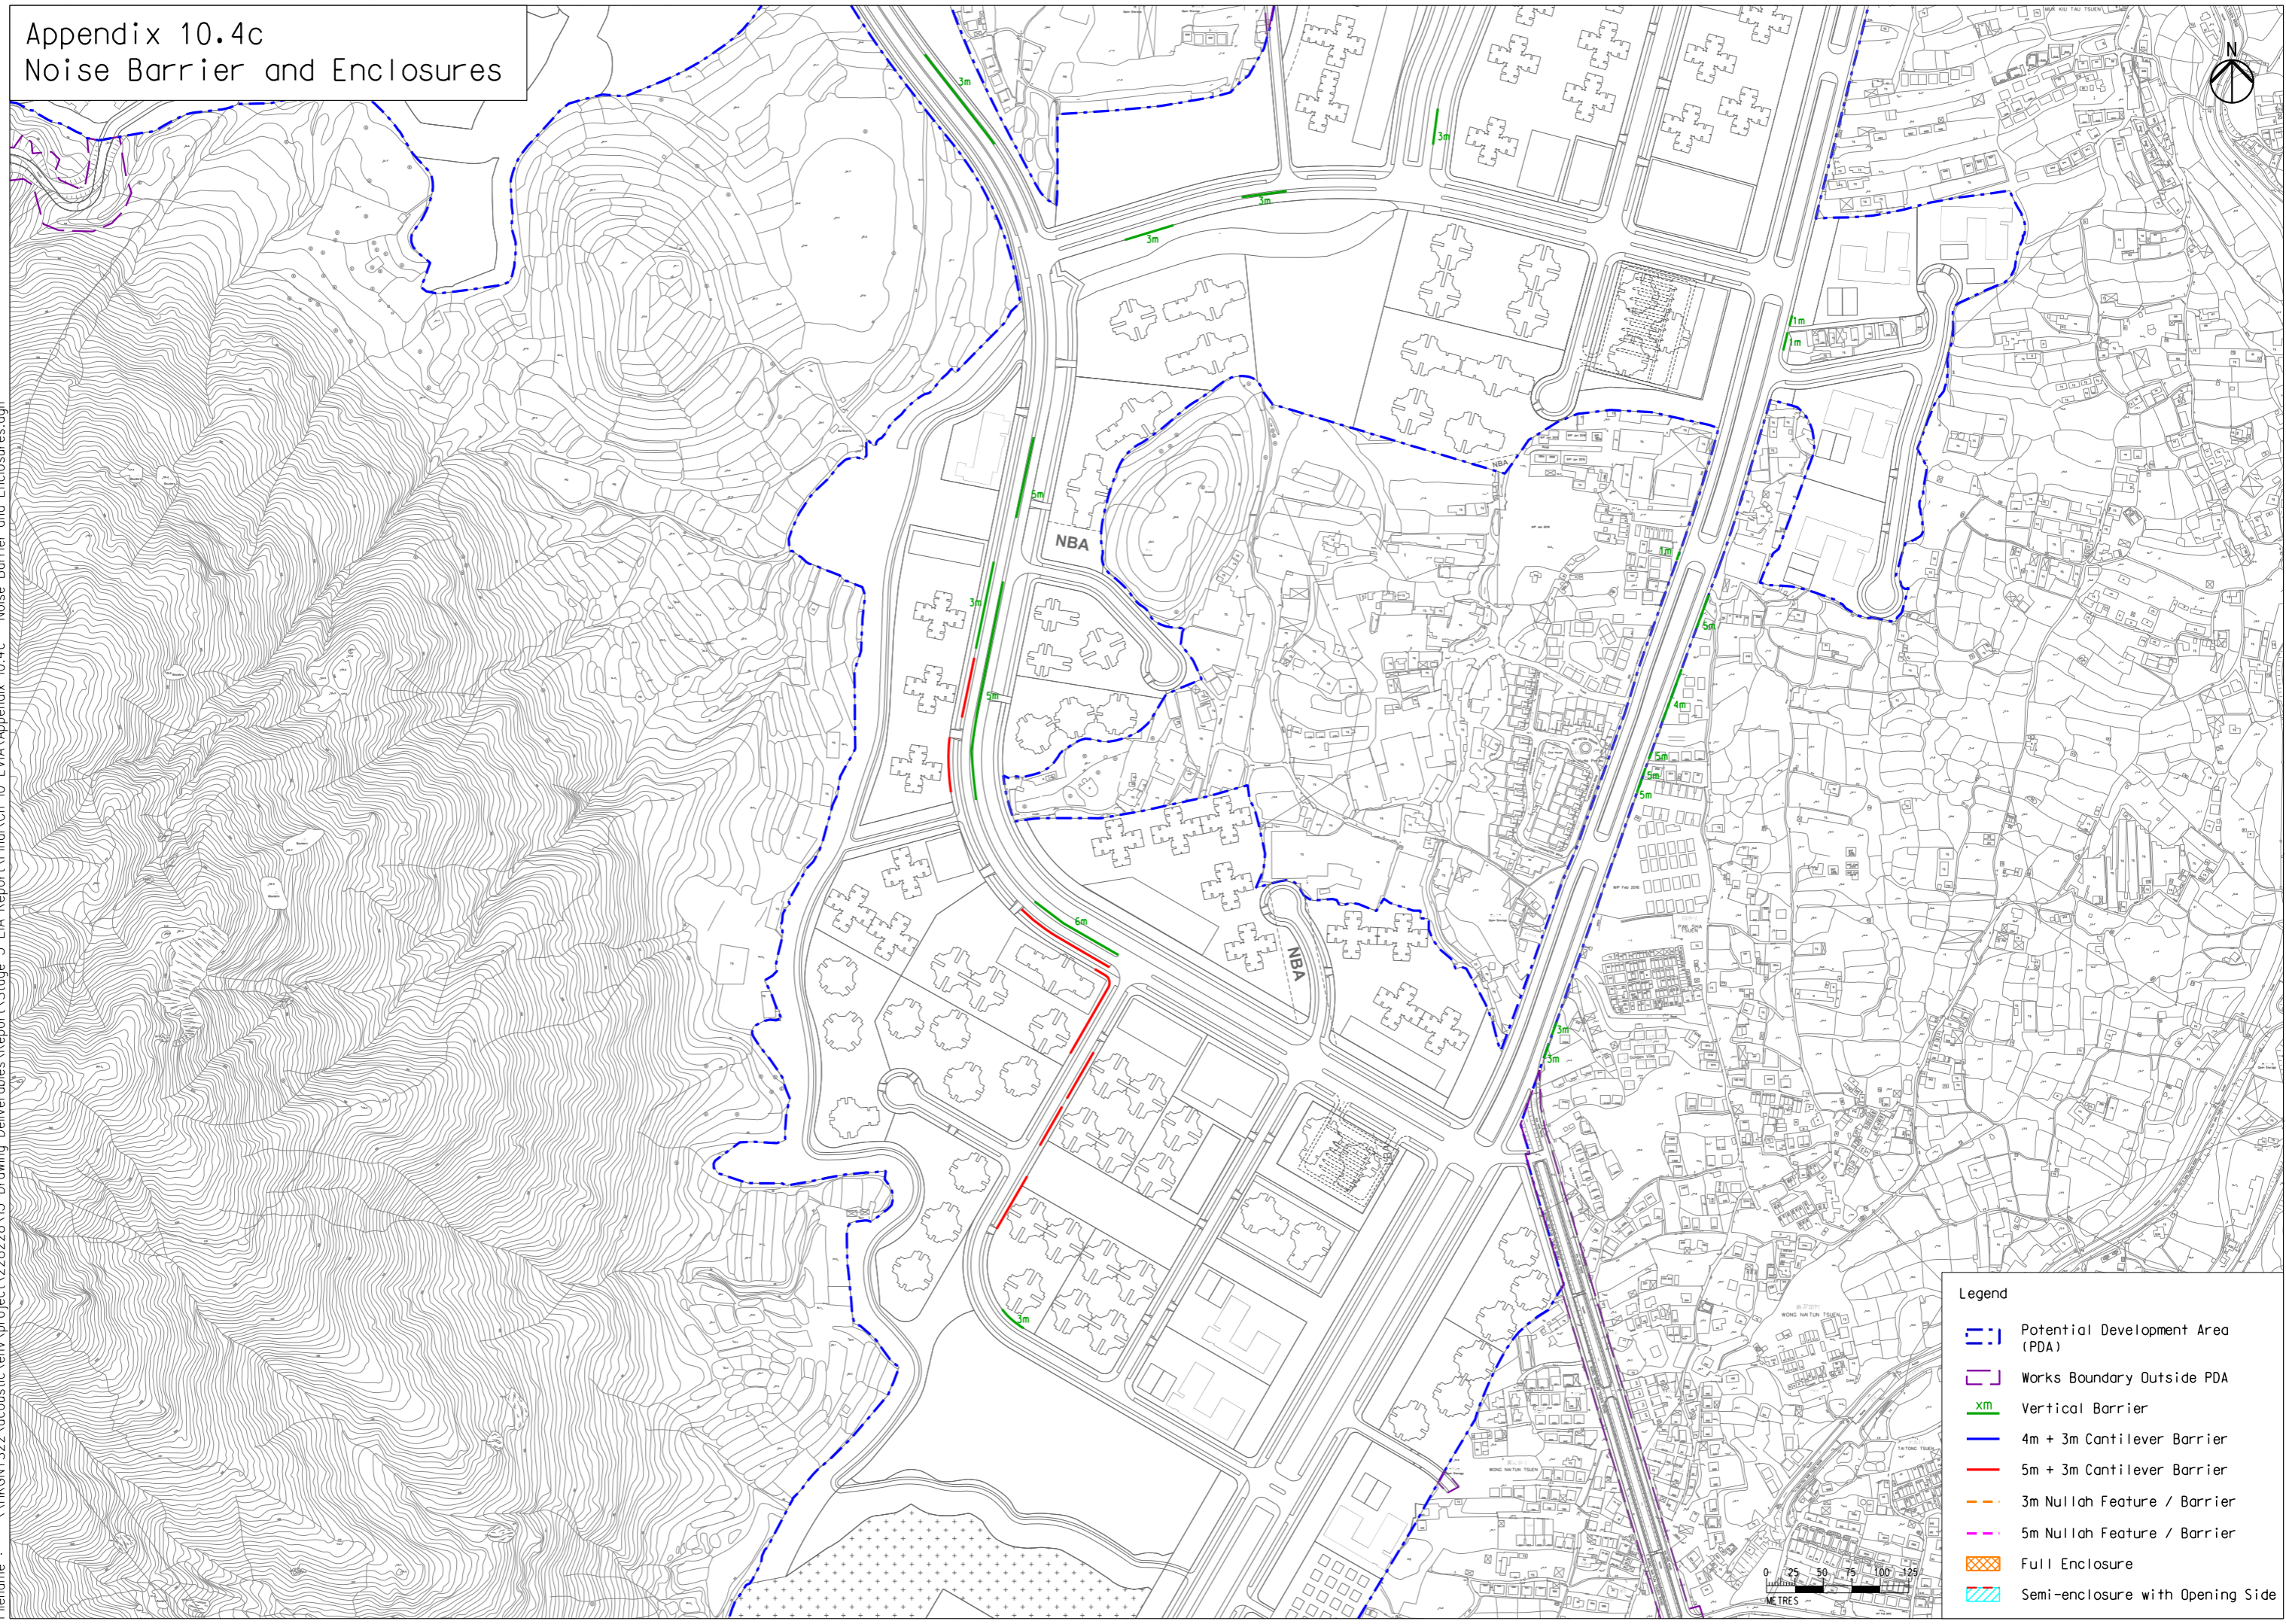

Appendix 10.4c Noise Barrier and Enclosures



Printed by : 7/27/2017
 Filename : \\HKGNTS22\acoustic\env\project\228228\13 Drawing Deliverables\Report\Stage 3 EIA Report\Final\Ch 10 LVIA\Appendix 10.4c - Noise Barrier and Enclosures.dgn



- Legend**
-  Potential Development Area (PDA)
 -  Works Boundary Outside PDA
 -  Vertical Barrier
 -  4m + 3m Cantilever Barrier
 -  5m + 3m Cantilever Barrier
 -  3m Nullah Feature / Barrier
 -  5m Nullah Feature / Barrier
 -  Full Enclosure
 -  Semi-enclosure with Opening Side