




Reserve Capacity (Man Yiu Street/Man Cheung Street)		
	AM	PM
Existing	15 %	35 %
2006	-20 %	-15 %
2006 W/P2	25 %	50 %

Reserve Capacity (Connaught Place/Harbour View Street)		
	AM	PM
Existing	80 %	40 %
2006	-20 %	-25 %
2006 W/P2	120 %	120 %

Reserve Capacity (Connaught Road Central/Connaught Place)		
	AM	PM
Existing	55 %	70 %
2006	-15 %	-5 %
2006 W/P2	75 %	85 %

Reserve Capacity (Connaught Road Central/Pedder Street)		
	AM	PM
Existing	-5 %	5 %
2006	-5 %	-5 %
2006 W/P2	15 %	0 %

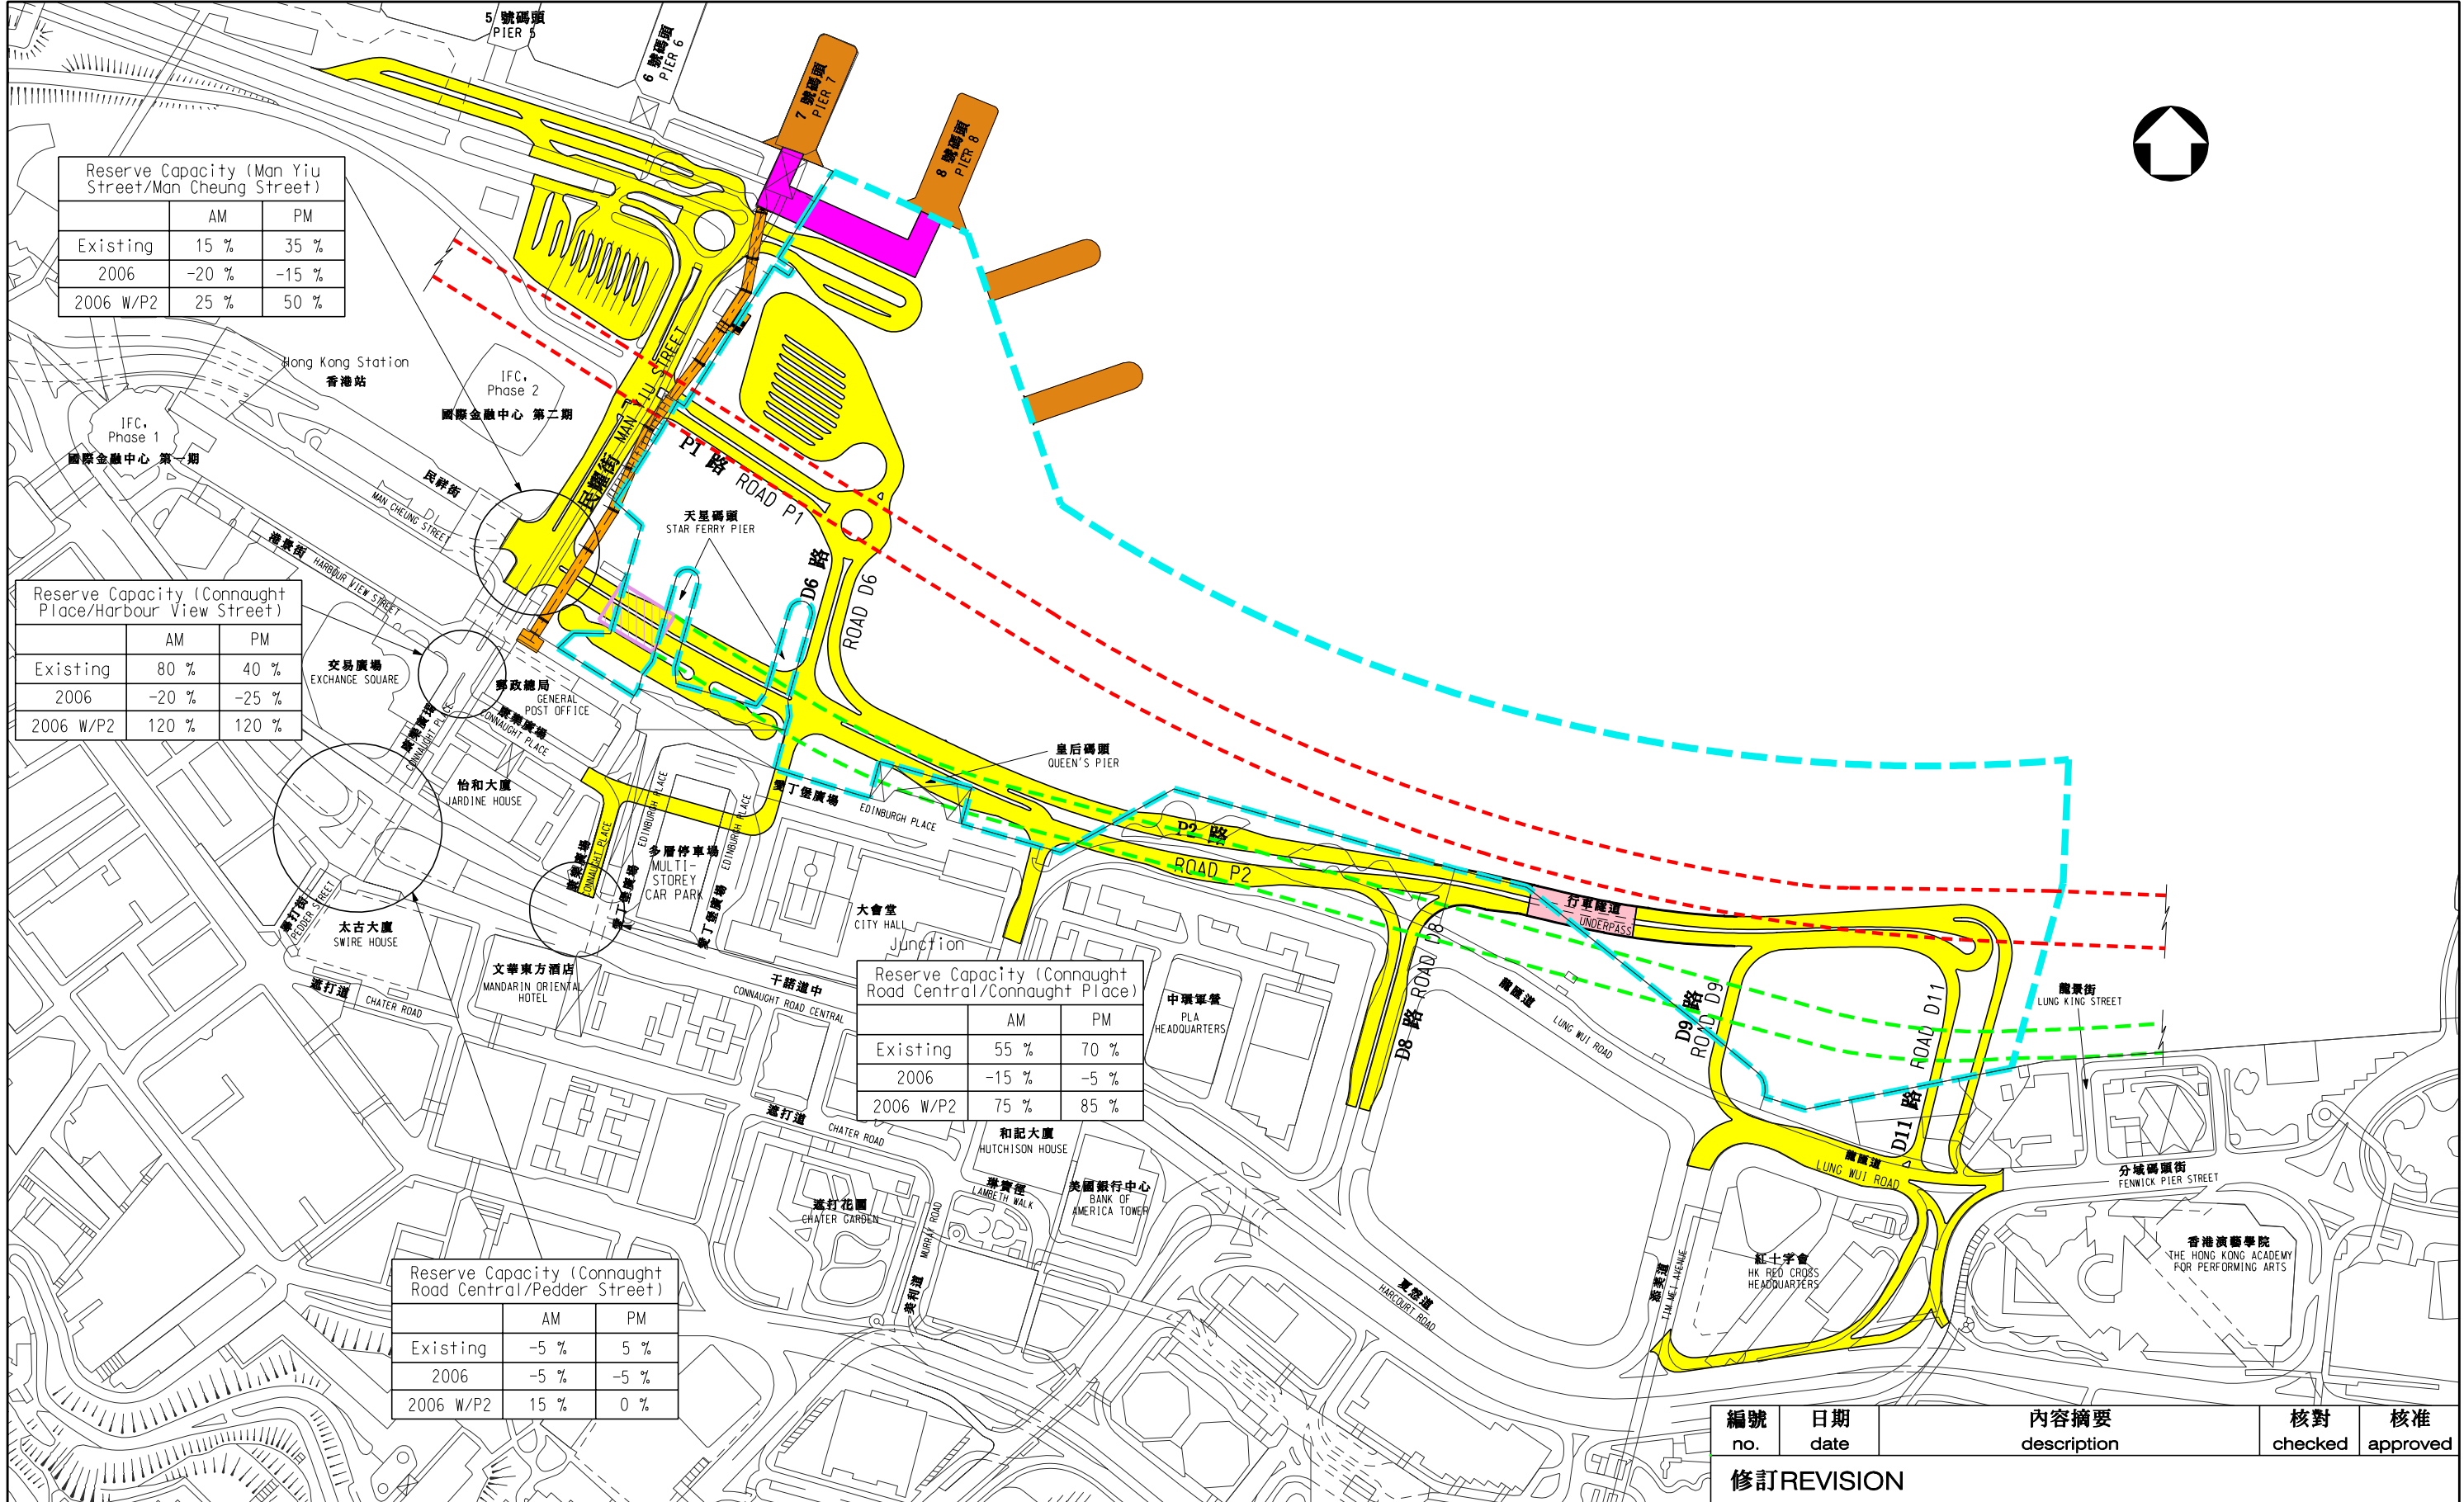

編號 no.	日期 date	內容摘要 description	核對 checked	核准 approved
修訂 REVISION				

圖則名稱 drawing title	繪圖 drawn	簽署 initial	日期 date	項目編號 item no.
	核對 checked	簽署 initial	日期 date	
	核准 approved	簽署 initial	日期 date	
JUNCTIONS PERFORMANCE				辦事處 office
				港島及離島拓展處
				HONG KONG ISLAND AND ISLANDS DEVELOPMENT OFFICE
				比例 scale
				1:4 000
				圖則編號 drawing no.
				HKI-Z569
				拓展署
				TERRITORY DEVELOPMENT DEPARTMENT