


Roof level of
the Pumping Station
污水泵房天台

Ground Level
地面

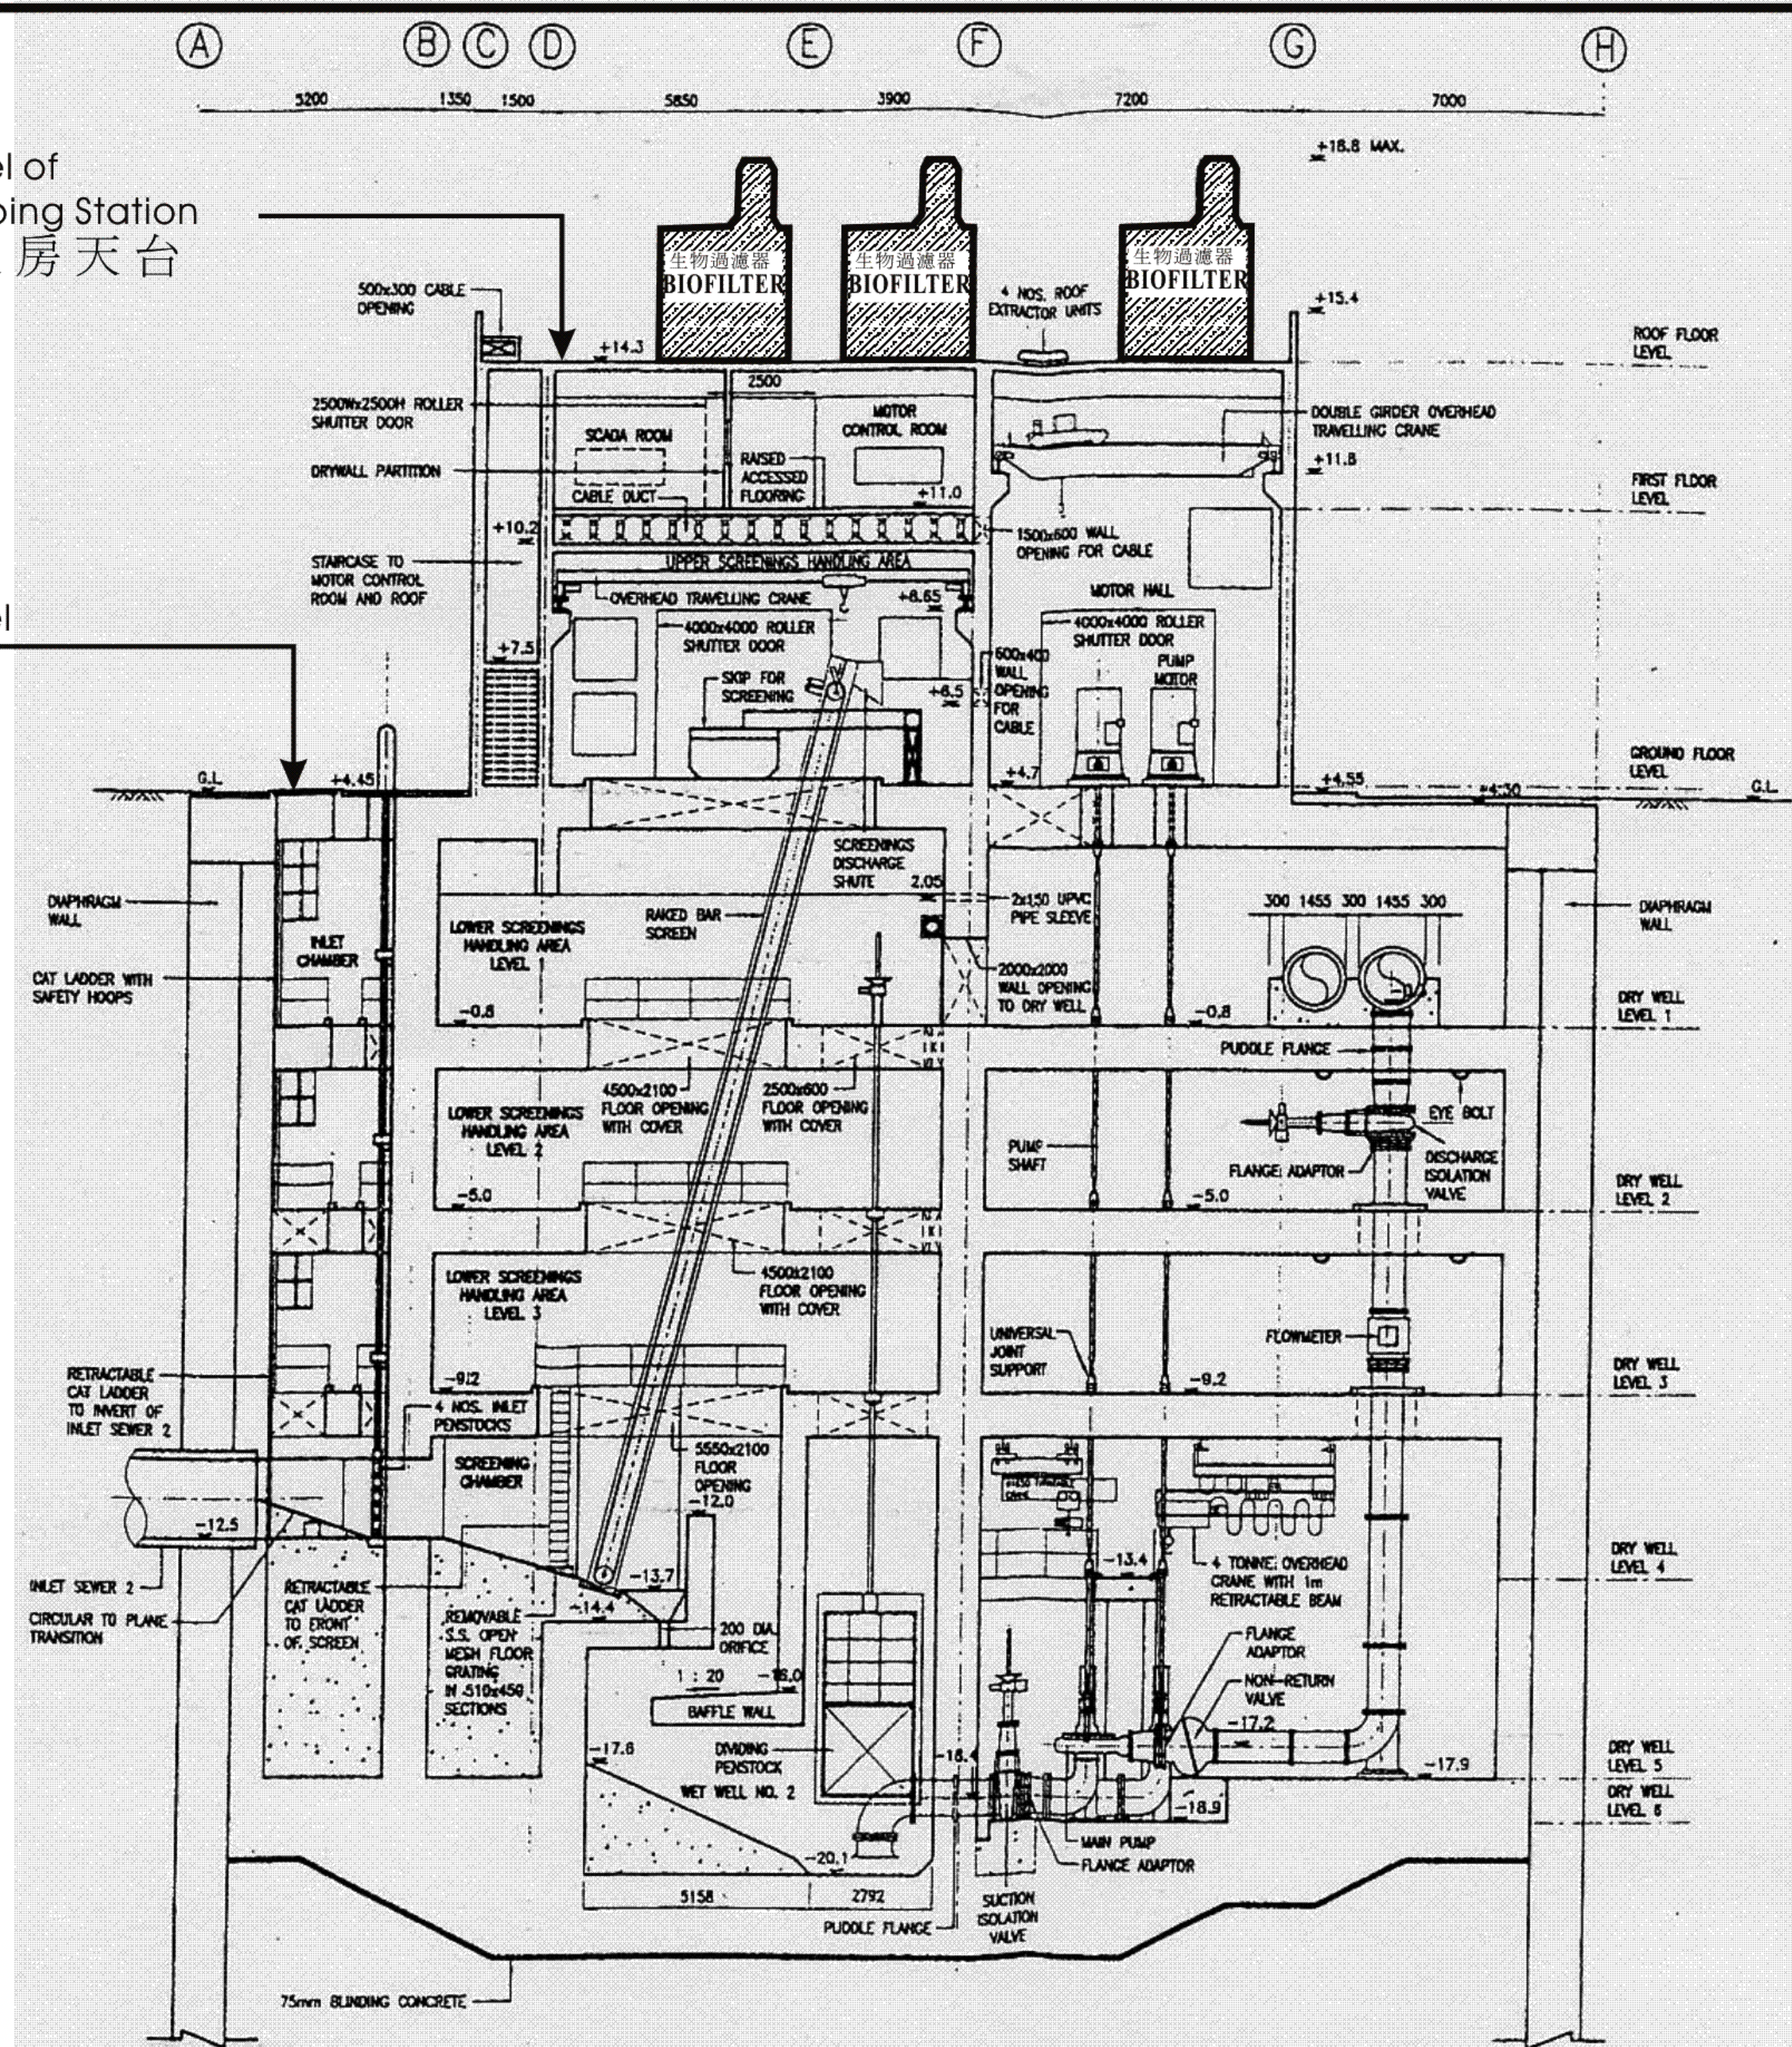

圖例
Legend

生物過濾器
Biofilter



Project Title : Inlet Pumping Station at North Point Sewage Screening Plant

工程名稱 : 北角污水泵房

Environmental Permit No. : EP-158/2003

環境許可證編號 : EP-158/2003

Figure 2 : Indicative location of Biofilter

圖 2 : 指示生物過濾器位置圖

(Extracted from Drawing Number 0957/DC0201/038B of the Supplementary Information for the Application of Environmental Permit)

(摘自環境許可證申請書補充的資料圖 0957/DC0201/038B)