
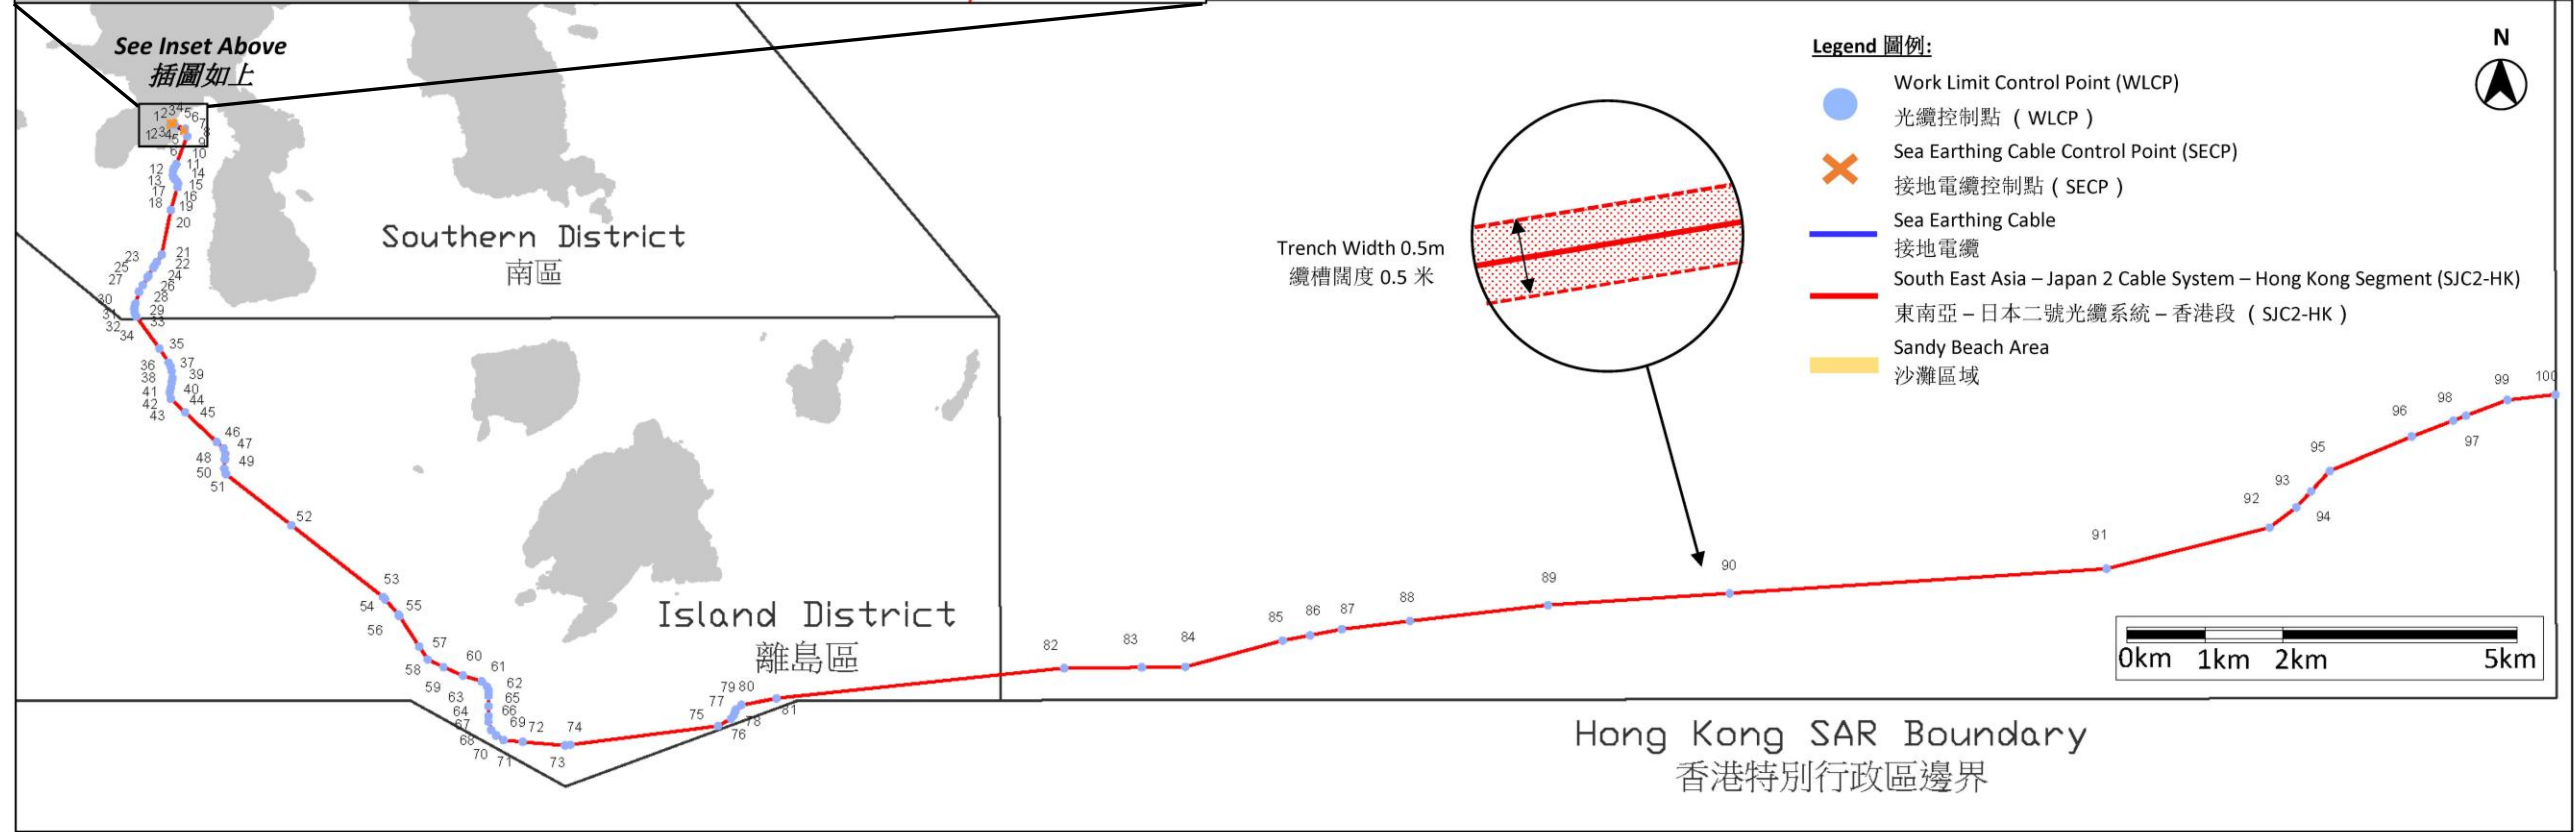


SECP 控制點	Easting 東經	Northing 北緯	SECP 控制點	Easting 東經	Northing 北緯	WLCP 控制點	Easting 東經	Northing 北緯	WLCP 控制點	Easting 東經	Northing 北緯	WLCP 控制點	Easting 東經	Northing 北緯	WLCP 控制點	Easting 東經	Northing 北緯
1	839287.866	808498.051	4	839304.876	808507.467	1	839287.866	808498.051	26	838995.903	806543.373	51	840000.021	804022.008	76	846468.478	800887.278
2	839296.456	808506.912	5	839305.736	808507.467	2	839296.456	808506.912	27	838935.939	806442.226	52	840835.780	803367.984	77	846503.351	800929.933
3	839303.330	808507.282	6	839322.920	808505.071	3	839303.330	808507.282	28	838886.284	806358.614	53	842010.534	802448.921	78	846519.311	800974.790
			7	839455.600	808422.786	4	839304.876	808507.467	29	838841.967	806210.409	54	842036.503	802419.033	79	846530.294	801005.248
						5	839305.736	808507.467	30	838827.710	806162.976	55	842209.691	802220.702	80	846601.432	801065.091
						6	839322.920	808505.071	31	838825.308	806134.554	56	842220.528	802203.912	81	847050.958	801148.074
						7	839340.965	808498.062	32	838827.376	806102.996	57	842475.286	801811.648	82	850736.826	801534.364
						8	839476.216	808446.229	33	838834.599	806071.992	58	842583.832	801644.670	83	851731.373	801544.357
						9	839502.700	808348.420	34	838848.698	806040.804	59	842785.532	801549.154	84	852289.935	801550.086
						10	839363.920	807994.045	35	839149.203	805628.930	60	843035.551	801438.712	85	853535.811	801887.853
						11	839331.452	807939.964	36	839264.565	805450.672	61	843274.553	801365.734	86	853885.758	801954.498
						12	839320.288	807905.450	37	839288.466	805398.448	62	843342.148	801300.247	87	854292.593	802032.104
						13	839318.407	807857.096	38	839304.118	805339.762	63	843362.284	801253.749	88	855166.651	802139.438
						14	839326.491	807823.324	39	839314.449	805245.826	64	843362.634	801240.276	89	856931.939	802341.541
						15	839340.929	807807.824	40	839306.036	805196.548	65	843361.973	801179.742	90	859261.810	802493.355
						16	839374.104	807772.212	41	839292.815	805128.629	66	843362.720	801050.555	91	864090.563	802809.582
						17	839385.452	807741.762	42	839286.290	805095.593	67	843360.886	800923.581	92	866180.299	803336.467
						18	839384.937	807738.256	43	839279.593	805061.633	68	843360.575	800851.789	93	866523.257	803596.244
						19	839379.274	807697.837	44	839292.499	804983.385	69	843397.931	800745.318	94	866711.946	803802.022
						20	839293.920	807406.223	45	839476.276	804810.863	70	843460.718	800673.740	95	866950.374	804061.974
						21	839176.306	806832.234	46	839882.009	804430.584	71	843558.400	800617.496	96	868000.788	804501.838
						22	839115.828	806740.314	47	839965.737	804351.983	72	843801.176	800593.066	97	868534.086	804705.388
						23	839079.575	806684.572	48	839990.162	804279.459	73	844342.091	800547.196	98	868696.391	804767.366
						24	839068.407	806666.484	49	839985.366	804210.619	74	844413.094	800556.092	99	869226.923	804970.011
						25	839008.273	806564.414	50	839977.315	804093.610	75	846302.971	800795.078	100	869843.671	805038.317

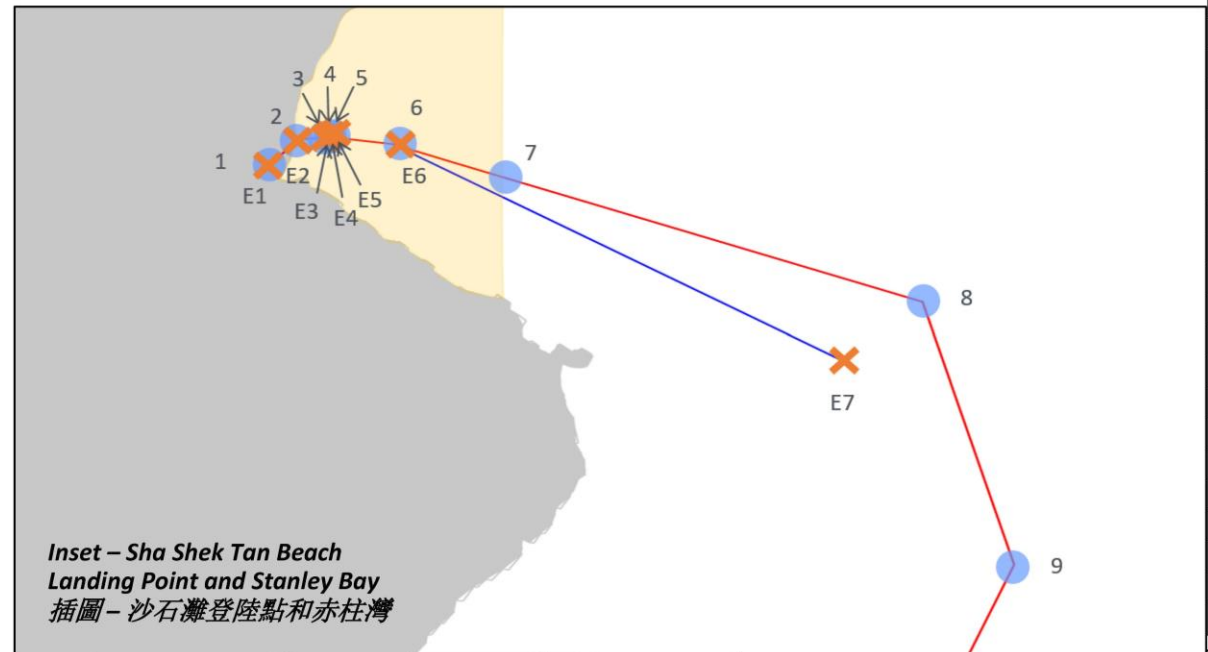

Project Title
 工程項目名稱
South East Asia - Japan 2 Cable System - Hong Kong Segment (SJC2-HK) - Chung Hom Kok
 東南亞 - 日本二號光纜系統 - 香港段(SJC2-HK) - 春坎角

Figure 1:
 圖 1
Location Plan (Indicative)
 位置圖 (示意圖)

Environmental Permit No.: EP-572/2020
 環境許可證編號: EP-572/2020

