


LEGEND:

— The section of barrier as described in Condition 3.2

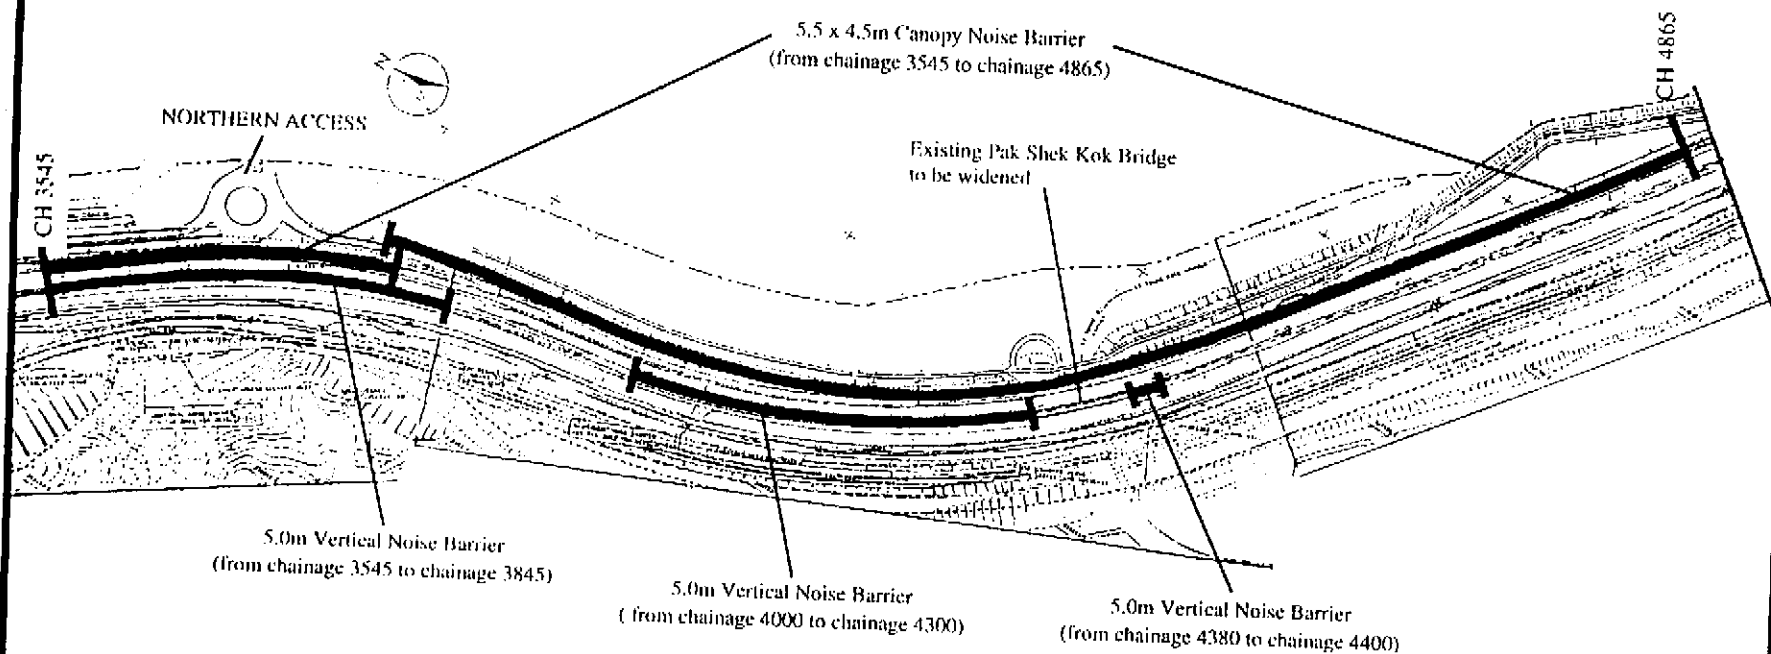

Widening of Tolo Highway between Island House Interchange and Ma Liu Shui

Figure B Location of Additional Noise Barrier for Pak Shek Kok Development

(Reproduced from Figures 5, 6 and 7 of the Environmental Permit Application No. VEP-032/2000)

Environmental Permit No:
VEP-032/2000/C/EP-009