


Figure 2(f)
 Placement of Noise Insulating Material on
 Piling System and Drilling Rig
 Extracted from MTRC's Contractor
 (Kumagai Gumi Co., Ltd)
 Submission for VEP Application
 No. VEP-072/2002



HD205P HYDRAULIC DRILLING RIG

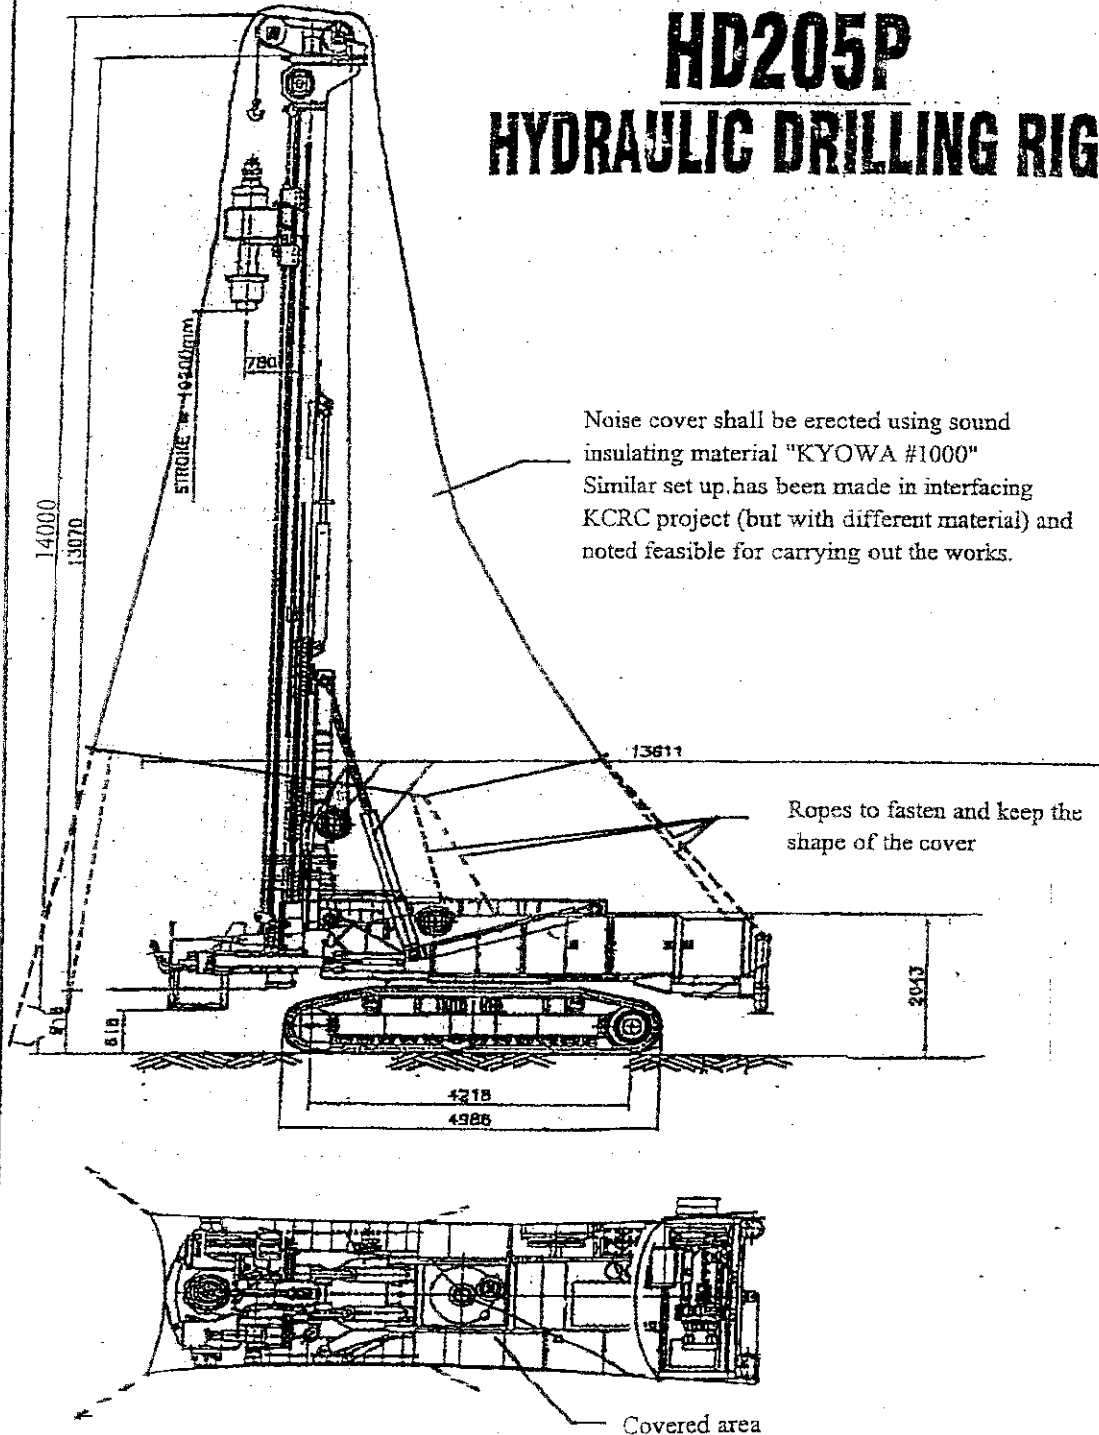

Noise cover shall be erected using sound insulating material "KYOWA #1000" Similar set up has been made in interfacing KCRC project (but with different material) and noted feasible for carrying out the works.

Ropes to fasten and keep the shape of the cover

Covered area

地鐵公司 MTR CORPORATION	CONTRACTOR KUMAGAI GUMI CO., LTD. <small>INCORPORATED IN JAPAN</small>	TST/MOK/KOT STATION ENHANCEMENT PROJECT		NOISE ENCLOSURE TO HD 205P HYDRAULIC DRILLING RIG		SCALE	AS shown	CAD REF	A/C APPR
		<small>NO SCALE</small> <small>FOR REFERENCE ONLY</small>	CONTRACT 4420 TSM SHA TSUI STATION MODIFICATION	DATE JAN 02	DESIGNED BILLY	A/C DATE JAN 02	DRAWING NO -	CHECKED TY	APPROVED KA