


**Plan View**

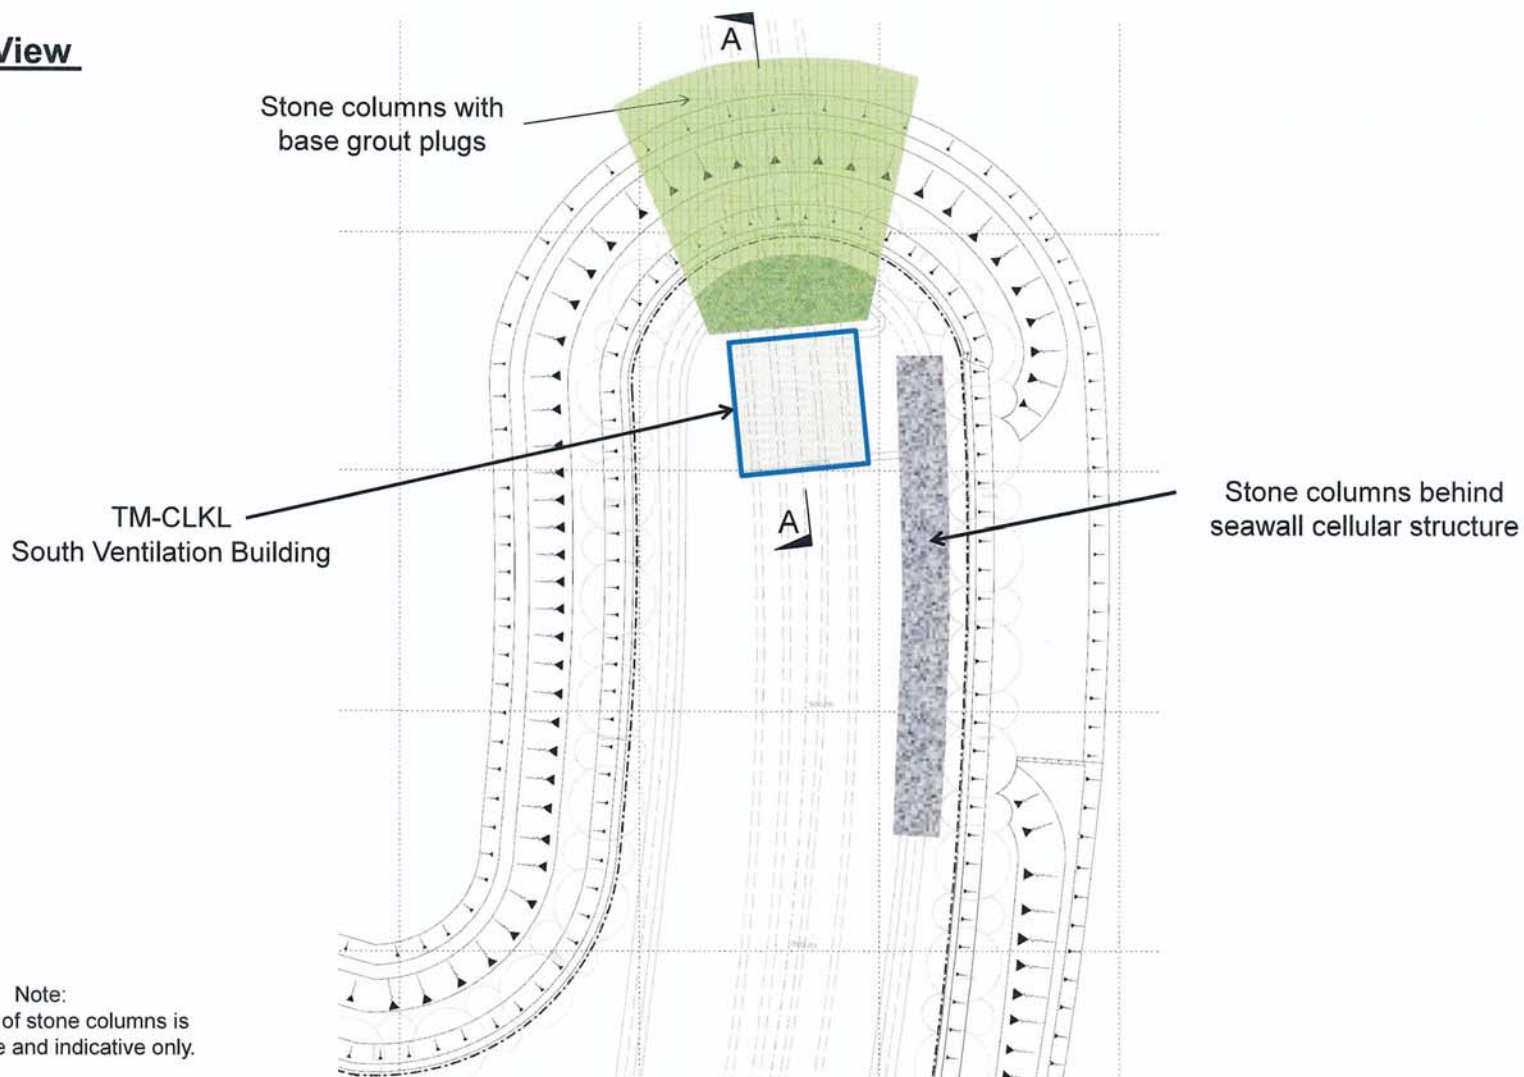

**Project Title: Hong Kong - Zhuhai - Macao Bridge Hong Kong Boundary Crossing Facilities**

工程項目名稱: 港珠澳大橋香港口岸

**Interface between Seawall and TM-CLKL Tunnel (Sheet 1 of 2)**

屯門至赤鱓角連接路隧道路段與海堤之間的接口(表2之1)

(Plan originated from Figure 22 of submitted documents dated 27/10/2010 with Application for Variation of an Environmental Permit no. VEP-327/2010)

(圖則源自於2010年10月27日提交跟更改環境許可證申請編號VEP-327/2010的文件 圖22)

**Environmental Protection Department**

環境保護署



**Environmental Permit No.: EP-353/2009/H**

環境許可證編號: EP-353/2009/H

**Figure 22**

圖22