


Table 1 : COORDINATES OF RESTRICTED AREA
 表一 : 限制區的坐標

CODE	X-coord	Y-coord
A1	837309.06396	811175.04211
A2	837311.15734	811175.04211
A3	837311.15734	811173.00382
A4	837309.00887	811173.00382
B1	837292.09658	811181.32224
B2	837294.13487	811181.32224
B3	837294.18996	811179.28395
B4	837292.04149	811179.33904

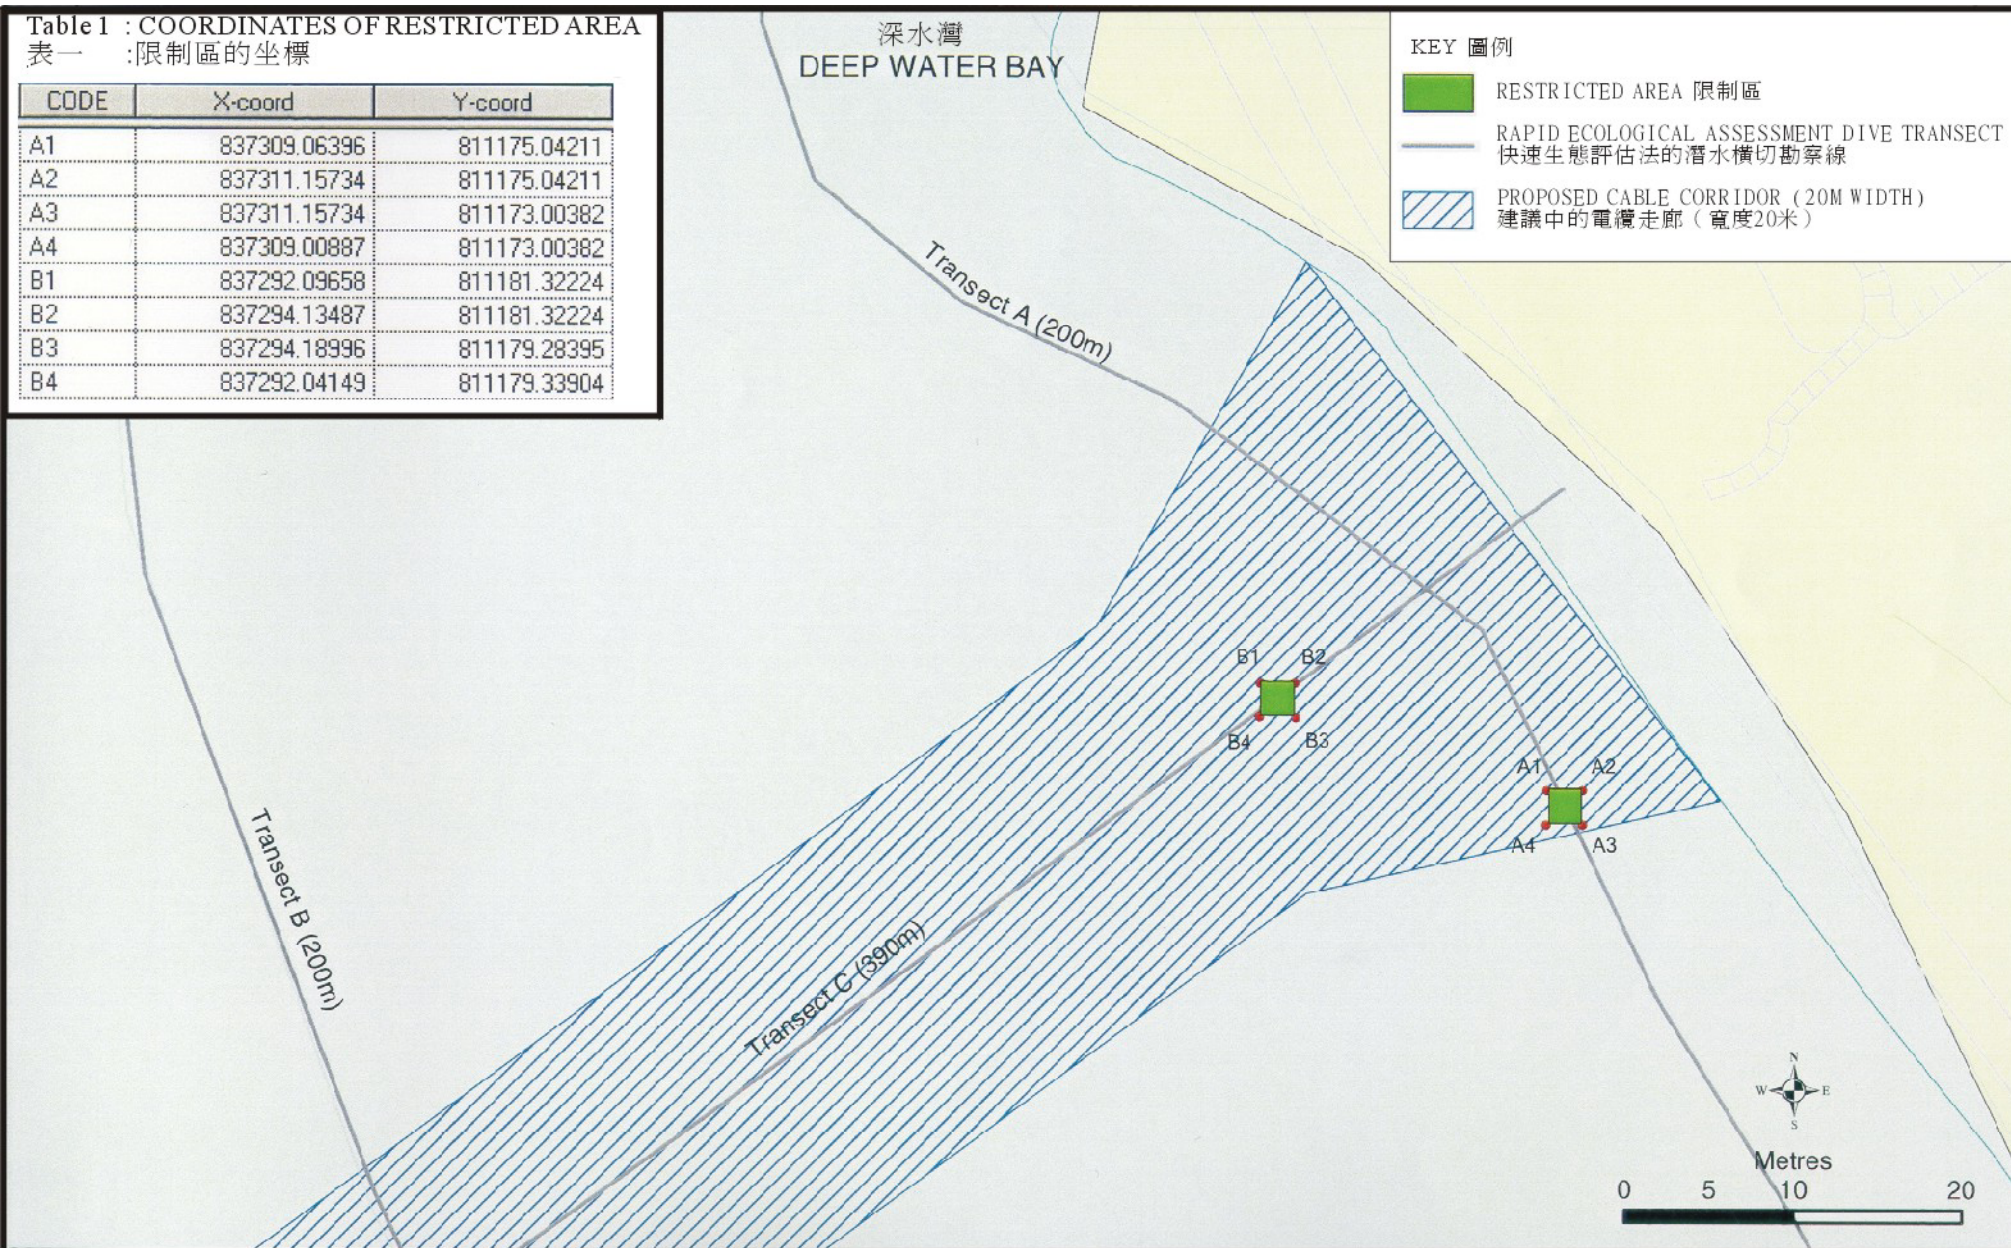

132kV Submarine Cable Installation for Wong Chuk Hang - Chung Hom Kok 132kV Circuits
 黃竹坑—舂坎角 132kV 電路之 132kV 海底電纜敷設工程
 Environmental Permit No. EP-132/2002
 環境許可證 EP-132/2002

Figure 2 : Location of Restricted Areas to Protect Coral Colonies within the Cable Corridor

圖二 : 電纜走廊內保護珊瑚群落之限制區的位置

Note 註:

(Reproduced from the application documents of AEP-132/2002)
 (摘自申請文件AEP-132/2002)

