



LAYOUT PLAN
1 : 100 000

AREA A1 -9.0m.C.D.

PT.	NORTHING	EASTING
1	817622.7	835230.3
2	817635.7	835292.9
3	817601.5	835300.0
4	817599.0	835288.3
5	817627.4	835282.4
6	817618.1	835237.4
7	817589.7	835243.2
8	817588.5	835237.4

AREA A2 -10.0m.C.D.

PT.	NORTHING	EASTING
4	817599.0	835288.3
5	817627.4	835282.4
6	817618.1	835237.4
7	817589.7	835243.2

AREA B -10.0m.C.D.


PT.	NORTHING	EASTING
1	817456.0	835181.3
2	817484.2	835295.4
3	817396.2	835313.9
4	817367.9	835179.9

AREA C2 -11.0m.C.D.

PT.	NORTHING	EASTING
1	817271.4	835092.2
2	817321.5	835331.0
5	817262.8	835343.4
6	817228.3	835179.0

AREA C1 -10.0m.C.D.

PT.	NORTHING	EASTING
2	817321.5	835331.0
3	817330.8	835375.0
4	817291.7	835383.3
5	817262.8	835343.4

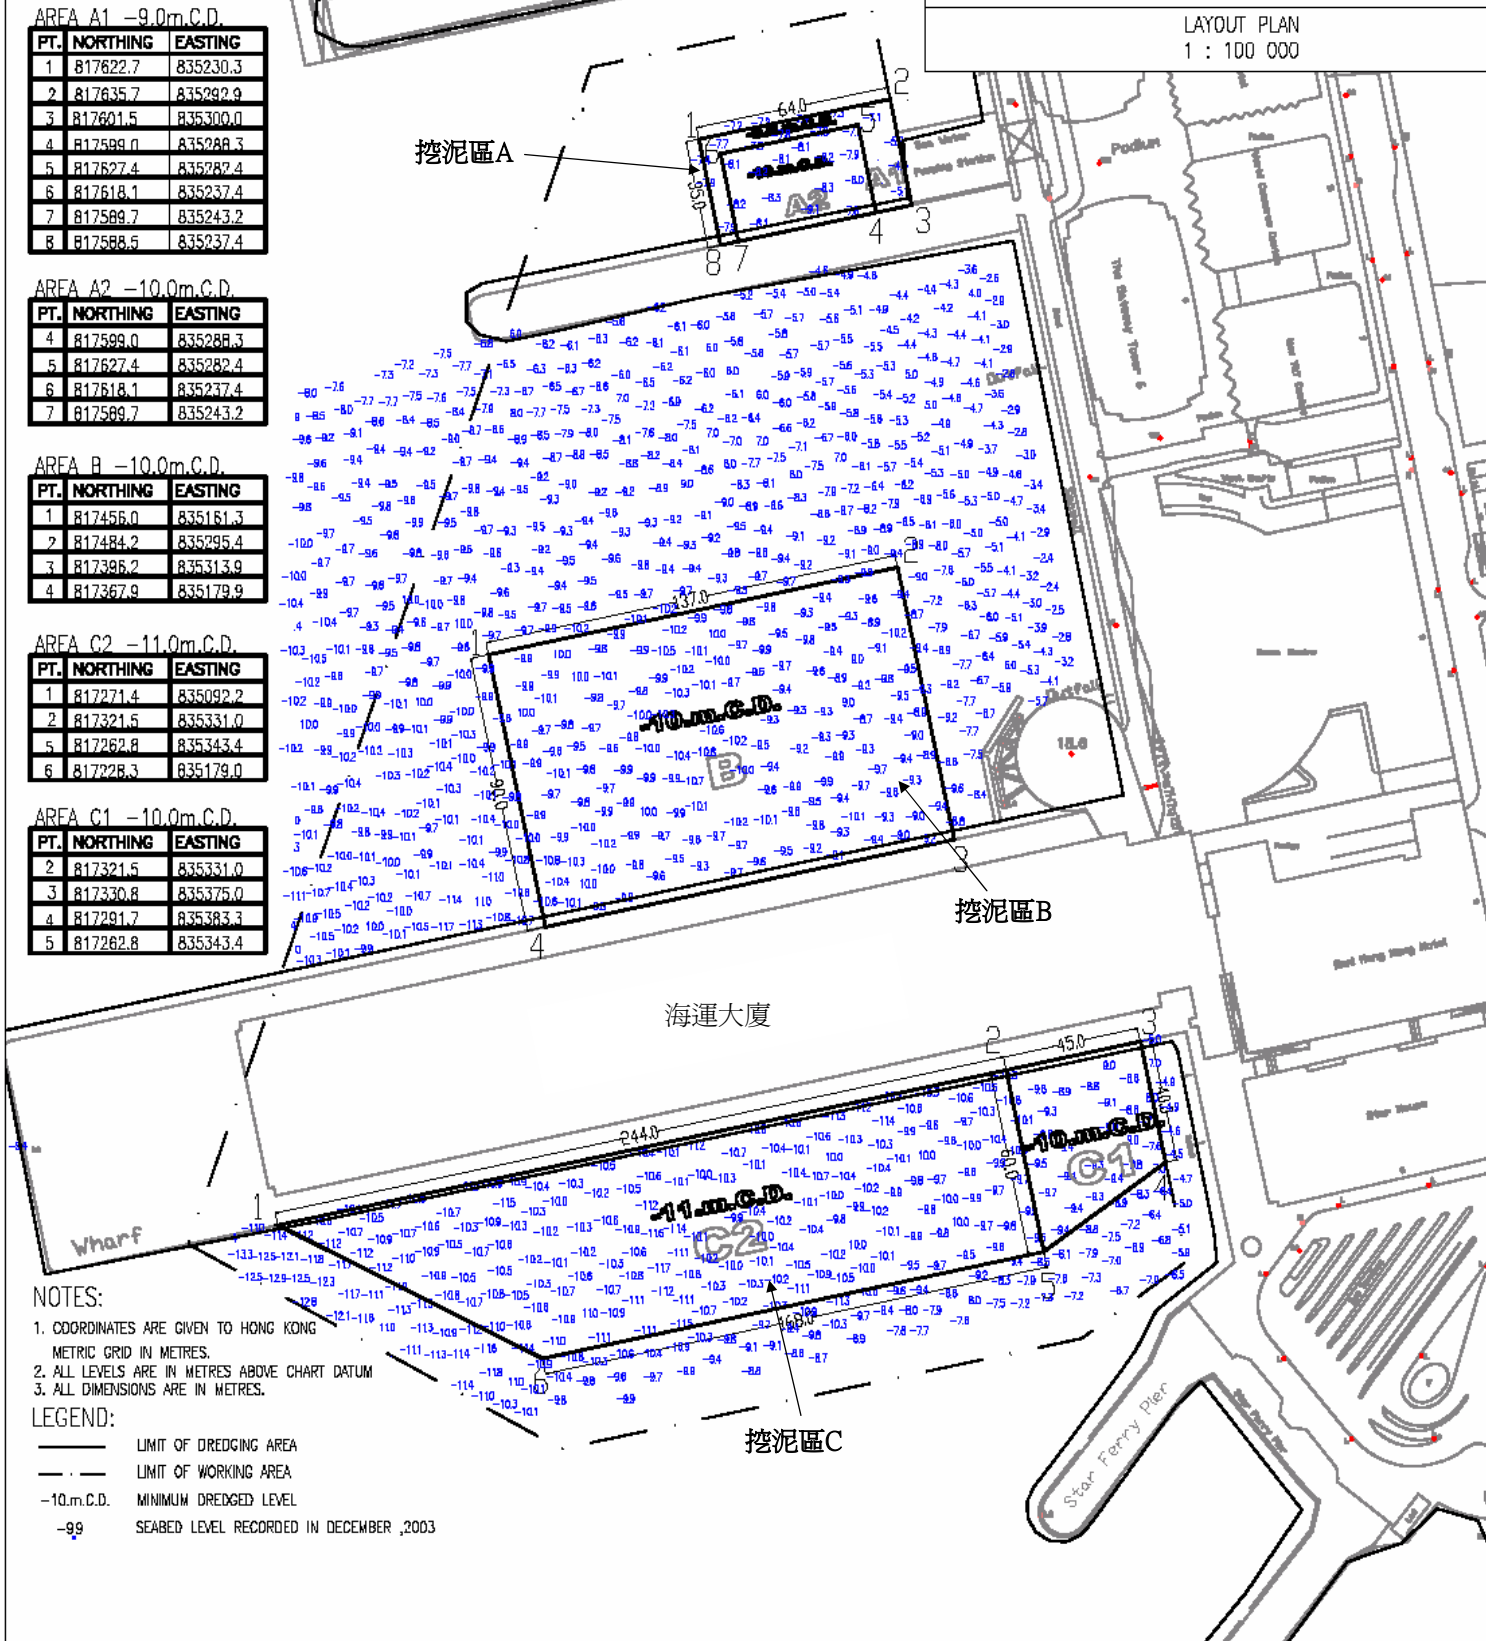

- NOTES:
- COORDINATES ARE GIVEN TO HONG KONG METRIC GRID IN METRES.
 - ALL LEVELS ARE IN METRES ABOVE CHART DATUM
 - ALL DIMENSIONS ARE IN METRES.
- LEGEND:
- LIMIT OF DREDGING AREA
 - - - - - LIMIT OF WORKING AREA
 - 10.m.C.D. MINIMUM DREDGED LEVEL
 - 99 SEABED LEVEL RECORDED IN DECEMBER, 2003

標題 海運碼頭及海水泵房維修挖泥工程 工程項目簡介 挖泥地區	比例 1 : 2 500 A4	Project No. MA4018	圖 1
	日期 2004		