



DATE 2008-10-16 11:39:38 DAIXL

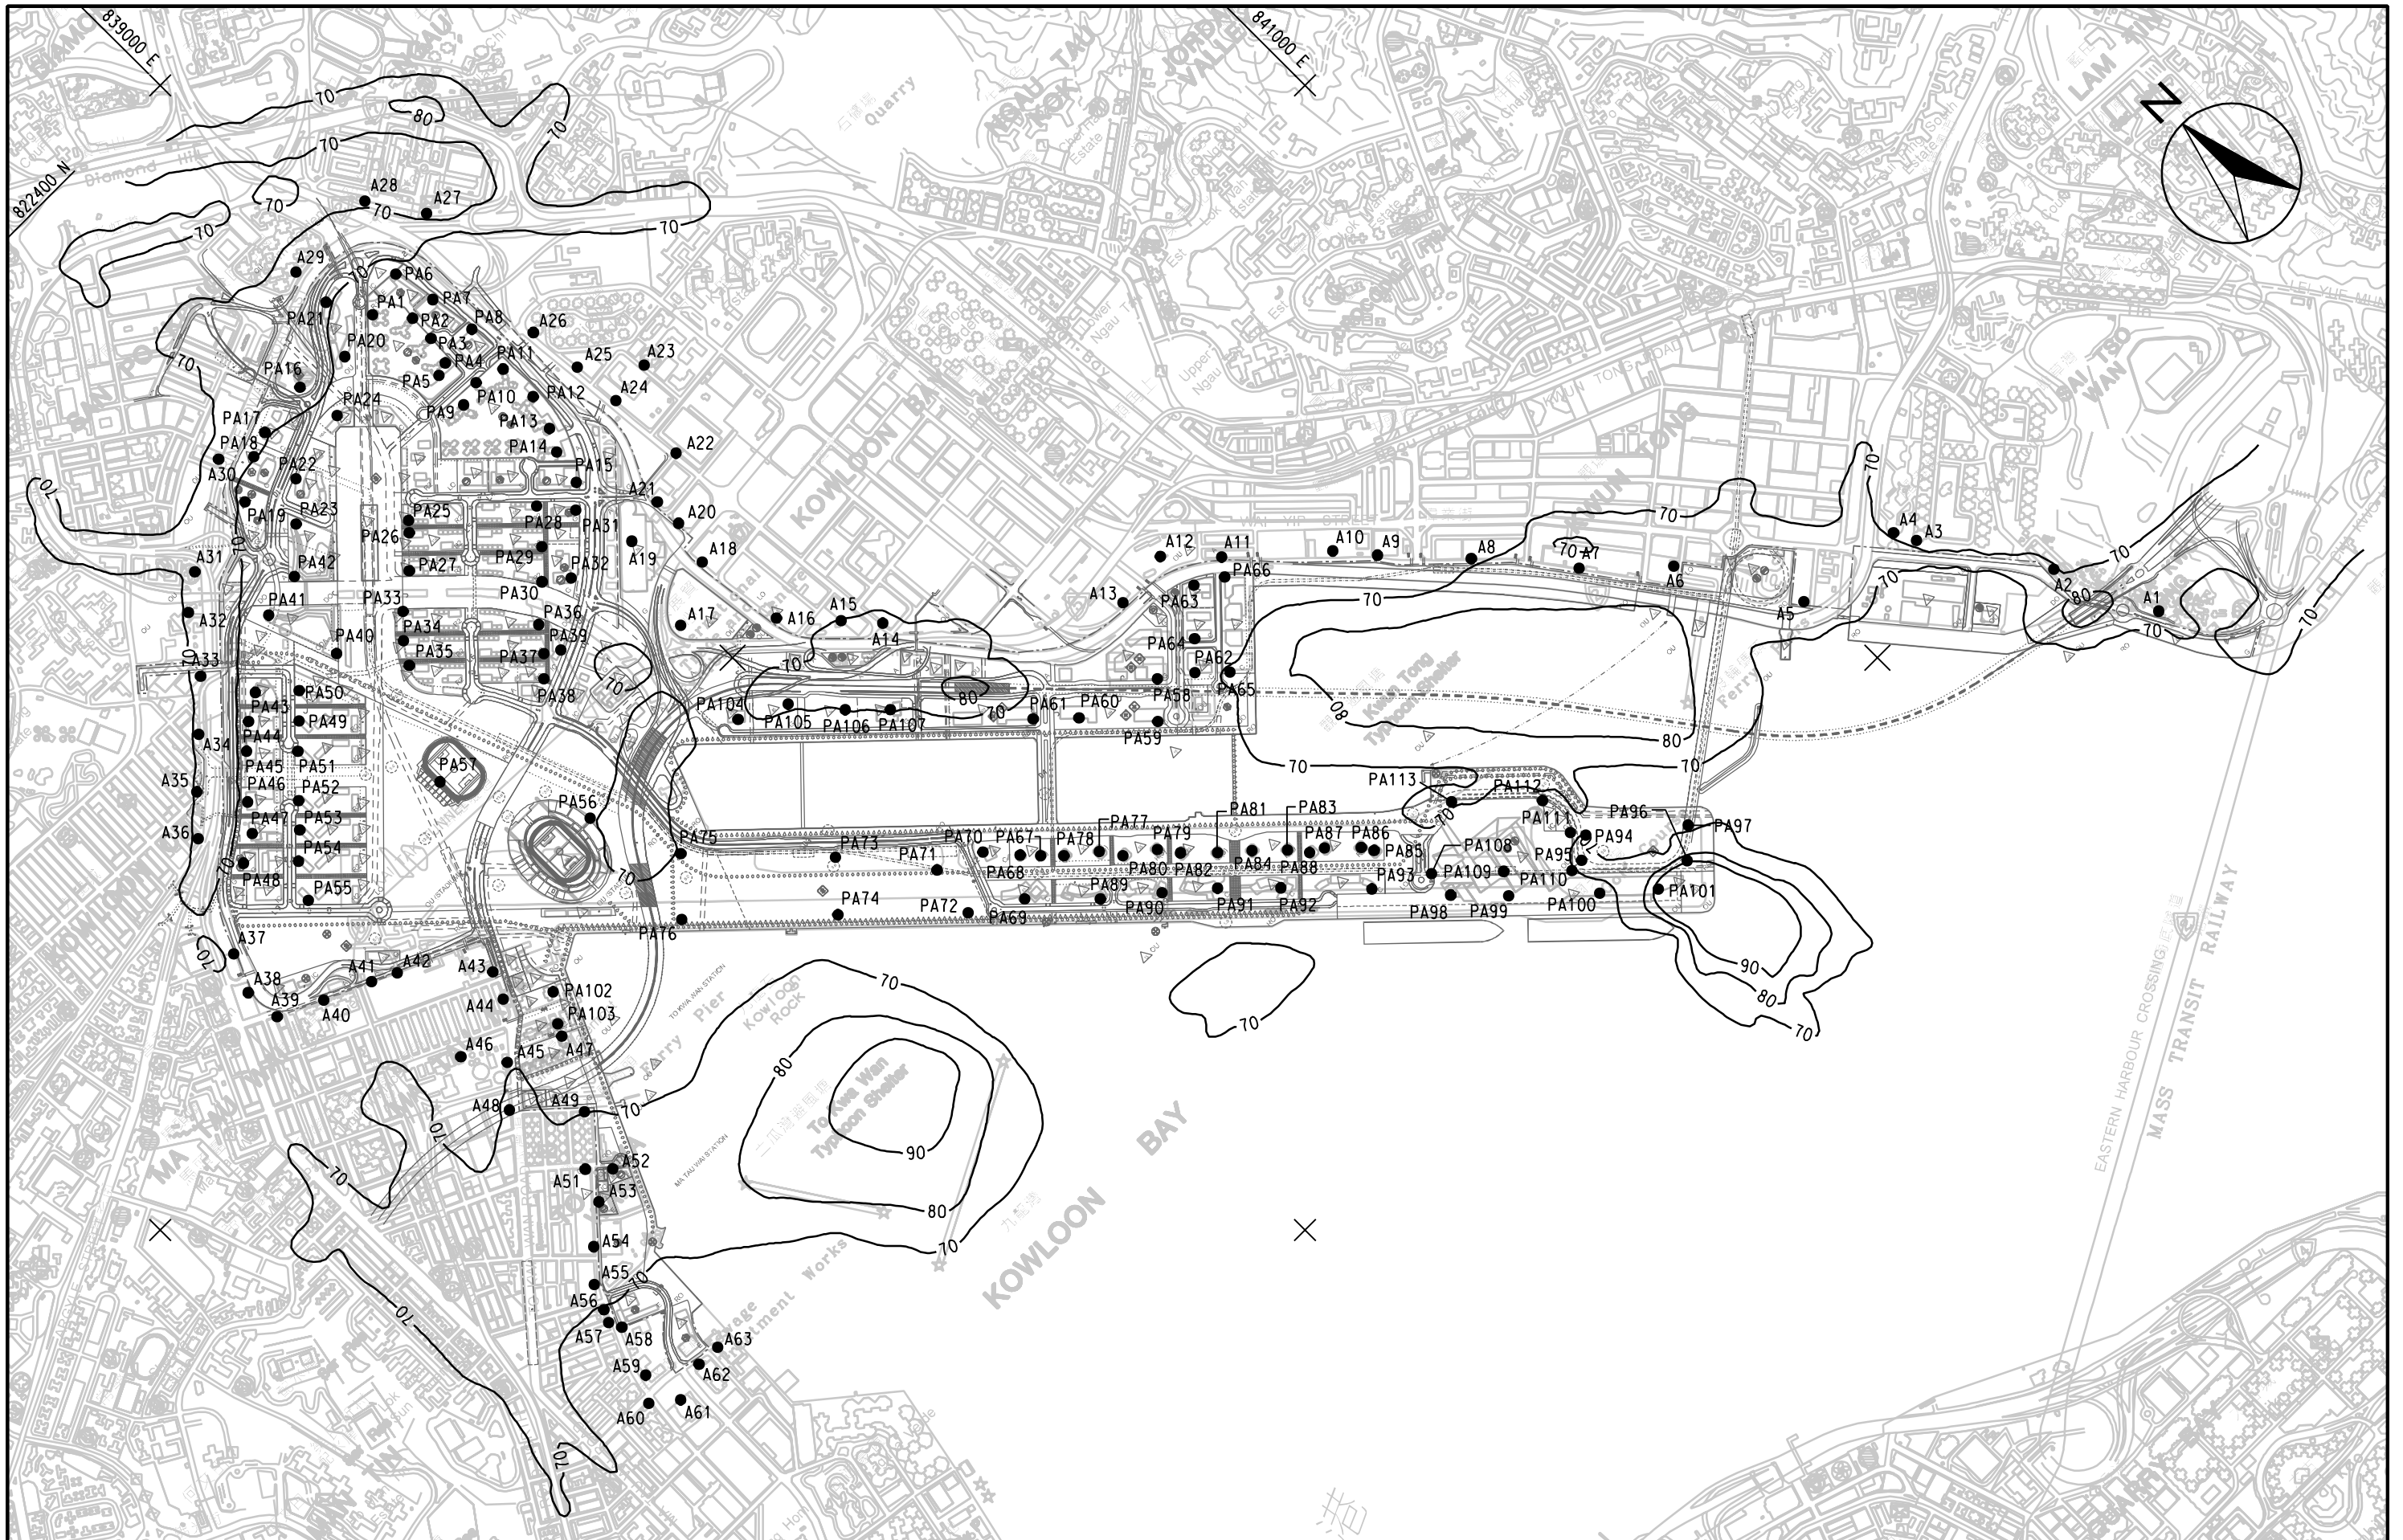

MAUNSELL AECOM Maunsell Consultants Asia Ltd	AGREEMENT NO. CE 35/2006 (CE) KAI TAK DEVELOPMENT ENGINEERING STUDY CUM DESIGN AND CONSTRUCTION OF ADVANCE WORKS-INVESTIGATION, DESIGN AND CONSTRUCTION			
	CONTOURS OF CUMULATIVE MAXIMUM 24-HOUR RSP CONCENTRATION IN ug/m ³ AT 1.5m ABOVE GROUND			
	SCALE	A3 1:15000	DATE	MAY 2007
	CHECK	-	DRAWN	LDF
	JOB No.	60022503	DRAWING No.	FIG 3.11a
			REV	-

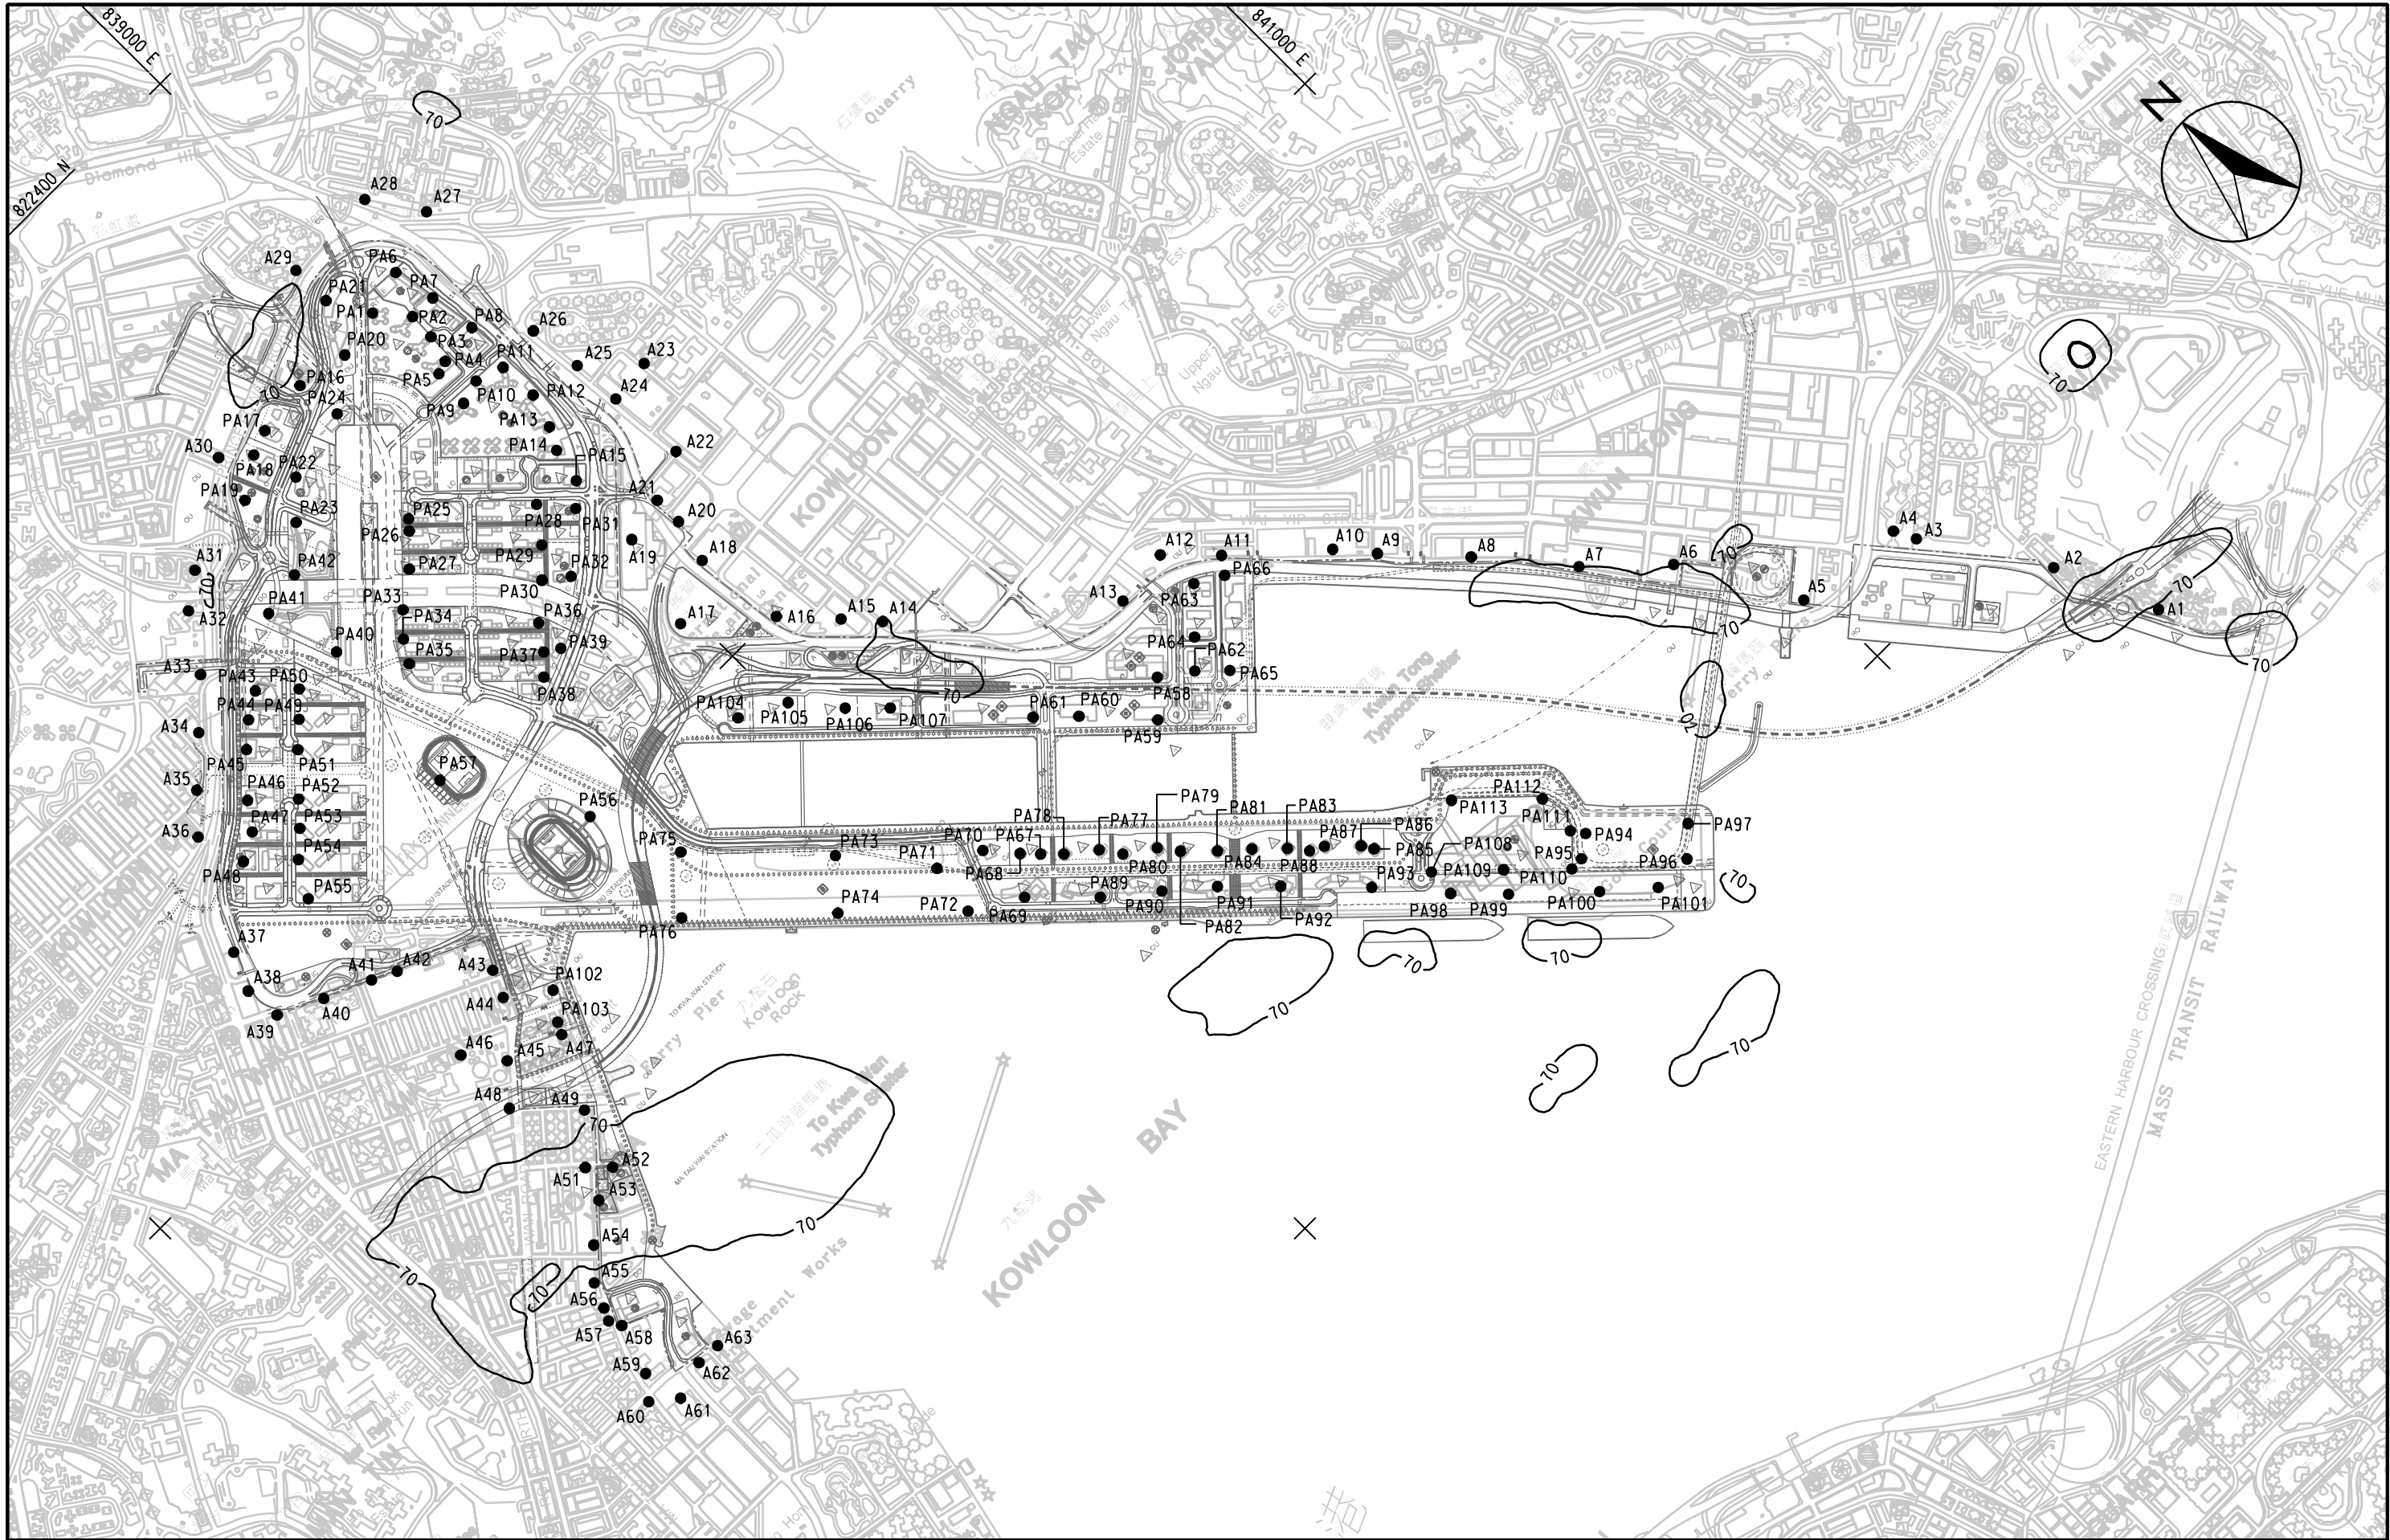


DATE 2008-10-16 11:52:35 DAIXL

MAUNSELL | AECOM

Maunsell Consultants Asia Ltd

AGREEMENT NO. CE 35/2006 (CE)
KAI TAK DEVELOPMENT ENGINEERING STUDY CUM DESIGN AND
CONSTRUCTION OF ADVANCE WORKS-INVESTIGATION, DESIGN AND CONSTRUCTION
CONTOURS OF CUMULATIVE MAXIMUM 24-HOUR RSP CONCENTRATION IN
 $\mu\text{g}/\text{m}^3$ AT 15m ABOVE GROUND

SCALE	A3 1:15000	DATE	MAY 2007
CHECK	-	DRAWN	LDF
JOB No.	60022503	DRAWING No.	FIG 3.11b
		REV	-

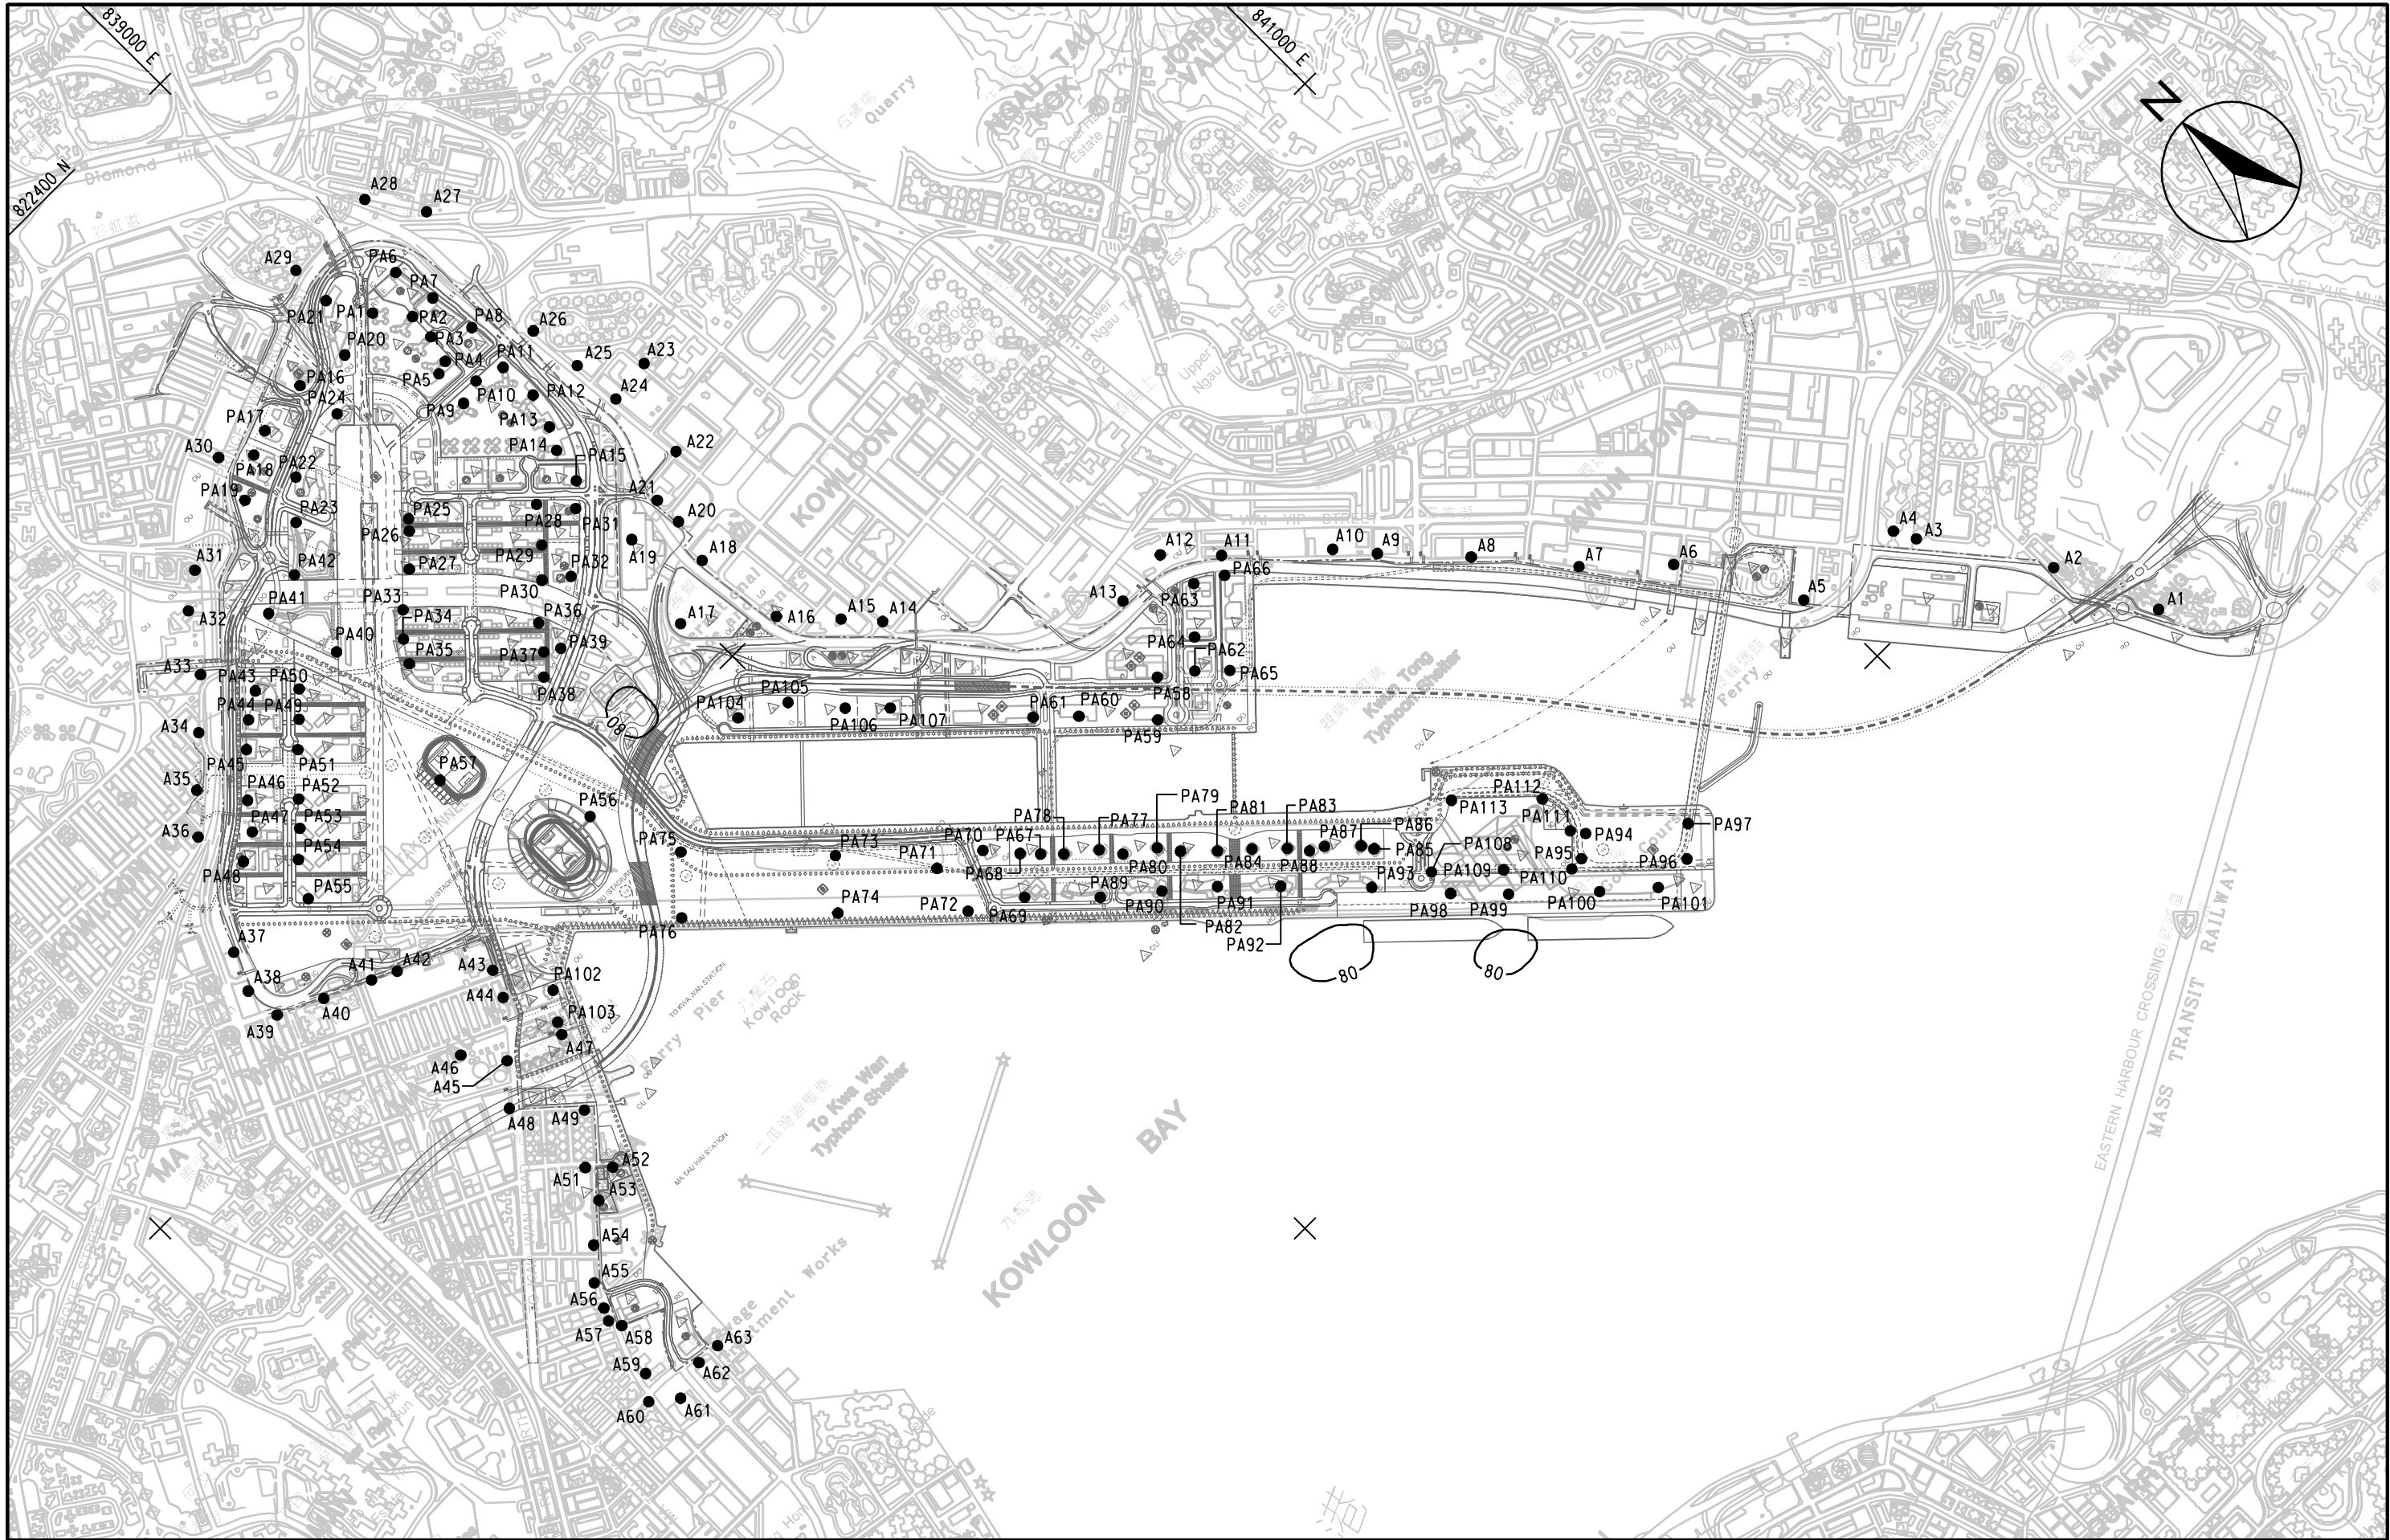


DATE 2008-10-16 11:59:25 DAIXL

MAUNSELL | AECOM

Maunsell Consultants Asia Ltd

AGREEMENT NO. CE 35/2006 (CE)
KAI TAK DEVELOPMENT ENGINEERING STUDY CUM DESIGN AND
CONSTRUCTION OF ADVANCE WORKS-INVESTIGATION, DESIGN AND CONSTRUCTION
CONTOURS OF CUMULATIVE MAXIMUM 24-HOUR RSP CONCENTRATION IN
ug/m³ AT 35m ABOVE GROUND

SCALE	A3 1:15000	DATE	MAY 2007
CHECK	-	DRAWN	LDF
JOB No.	60022503	DRAWING No.	FIG 3.11c
		REV	-

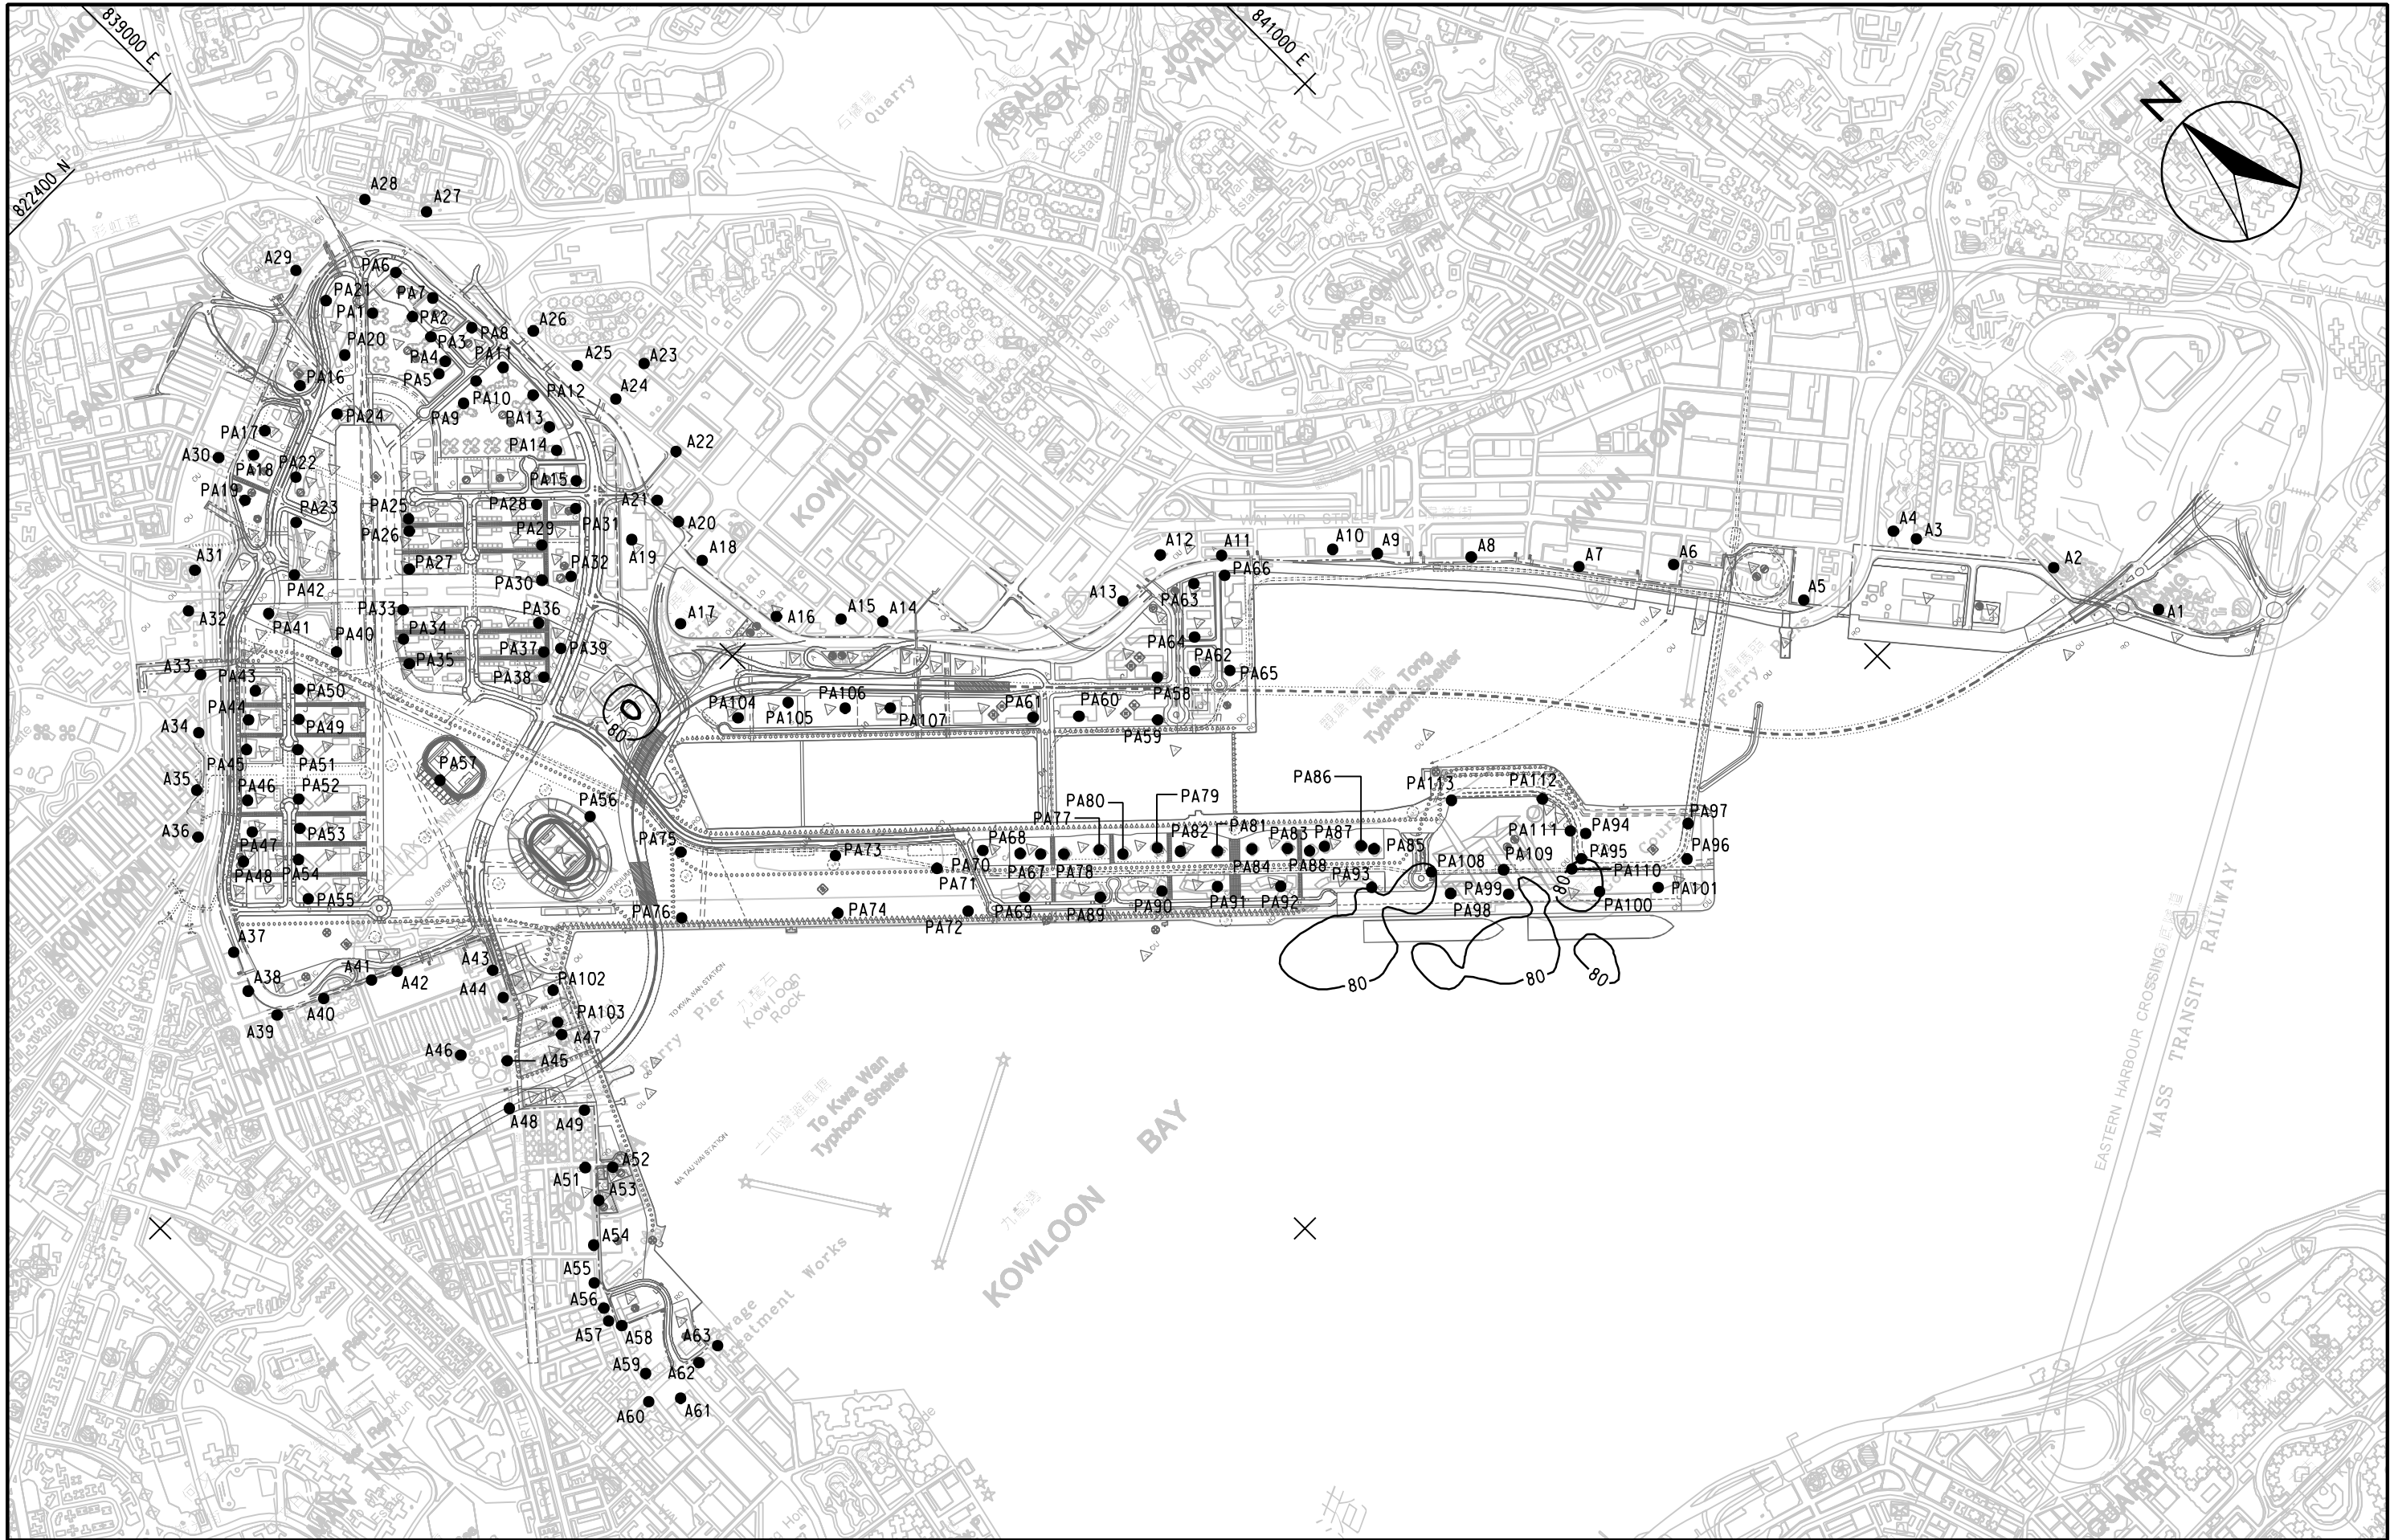

DATE 2008-10-16 12:01:17 DAIXL


MAUNSELL | AECOM

Maunsell Consultants Asia Ltd

AGREEMENT NO. CE 35/2006 (CE)
KAI TAK DEVELOPMENT ENGINEERING STUDY CUM DESIGN AND
CONSTRUCTION OF ADVANCE WORKS-INVESTIGATION, DESIGN AND CONSTRUCTION
CONTOURS OF CUMULATIVE MAXIMUM 24-HOUR RSP CONCENTRATION IN
 ug/m^3 AT 40m ABOVE GROUND

SCALE	A3 1:15000	DATE	JUL. 2008
CHECK	-	DRAWN	HY
JOB No.	60022503	DRAWING No.	FIG 3.11d
		REV	-

p:\projects\60022503\DRAWING\FIGURE\FIG 3.11d.dgn

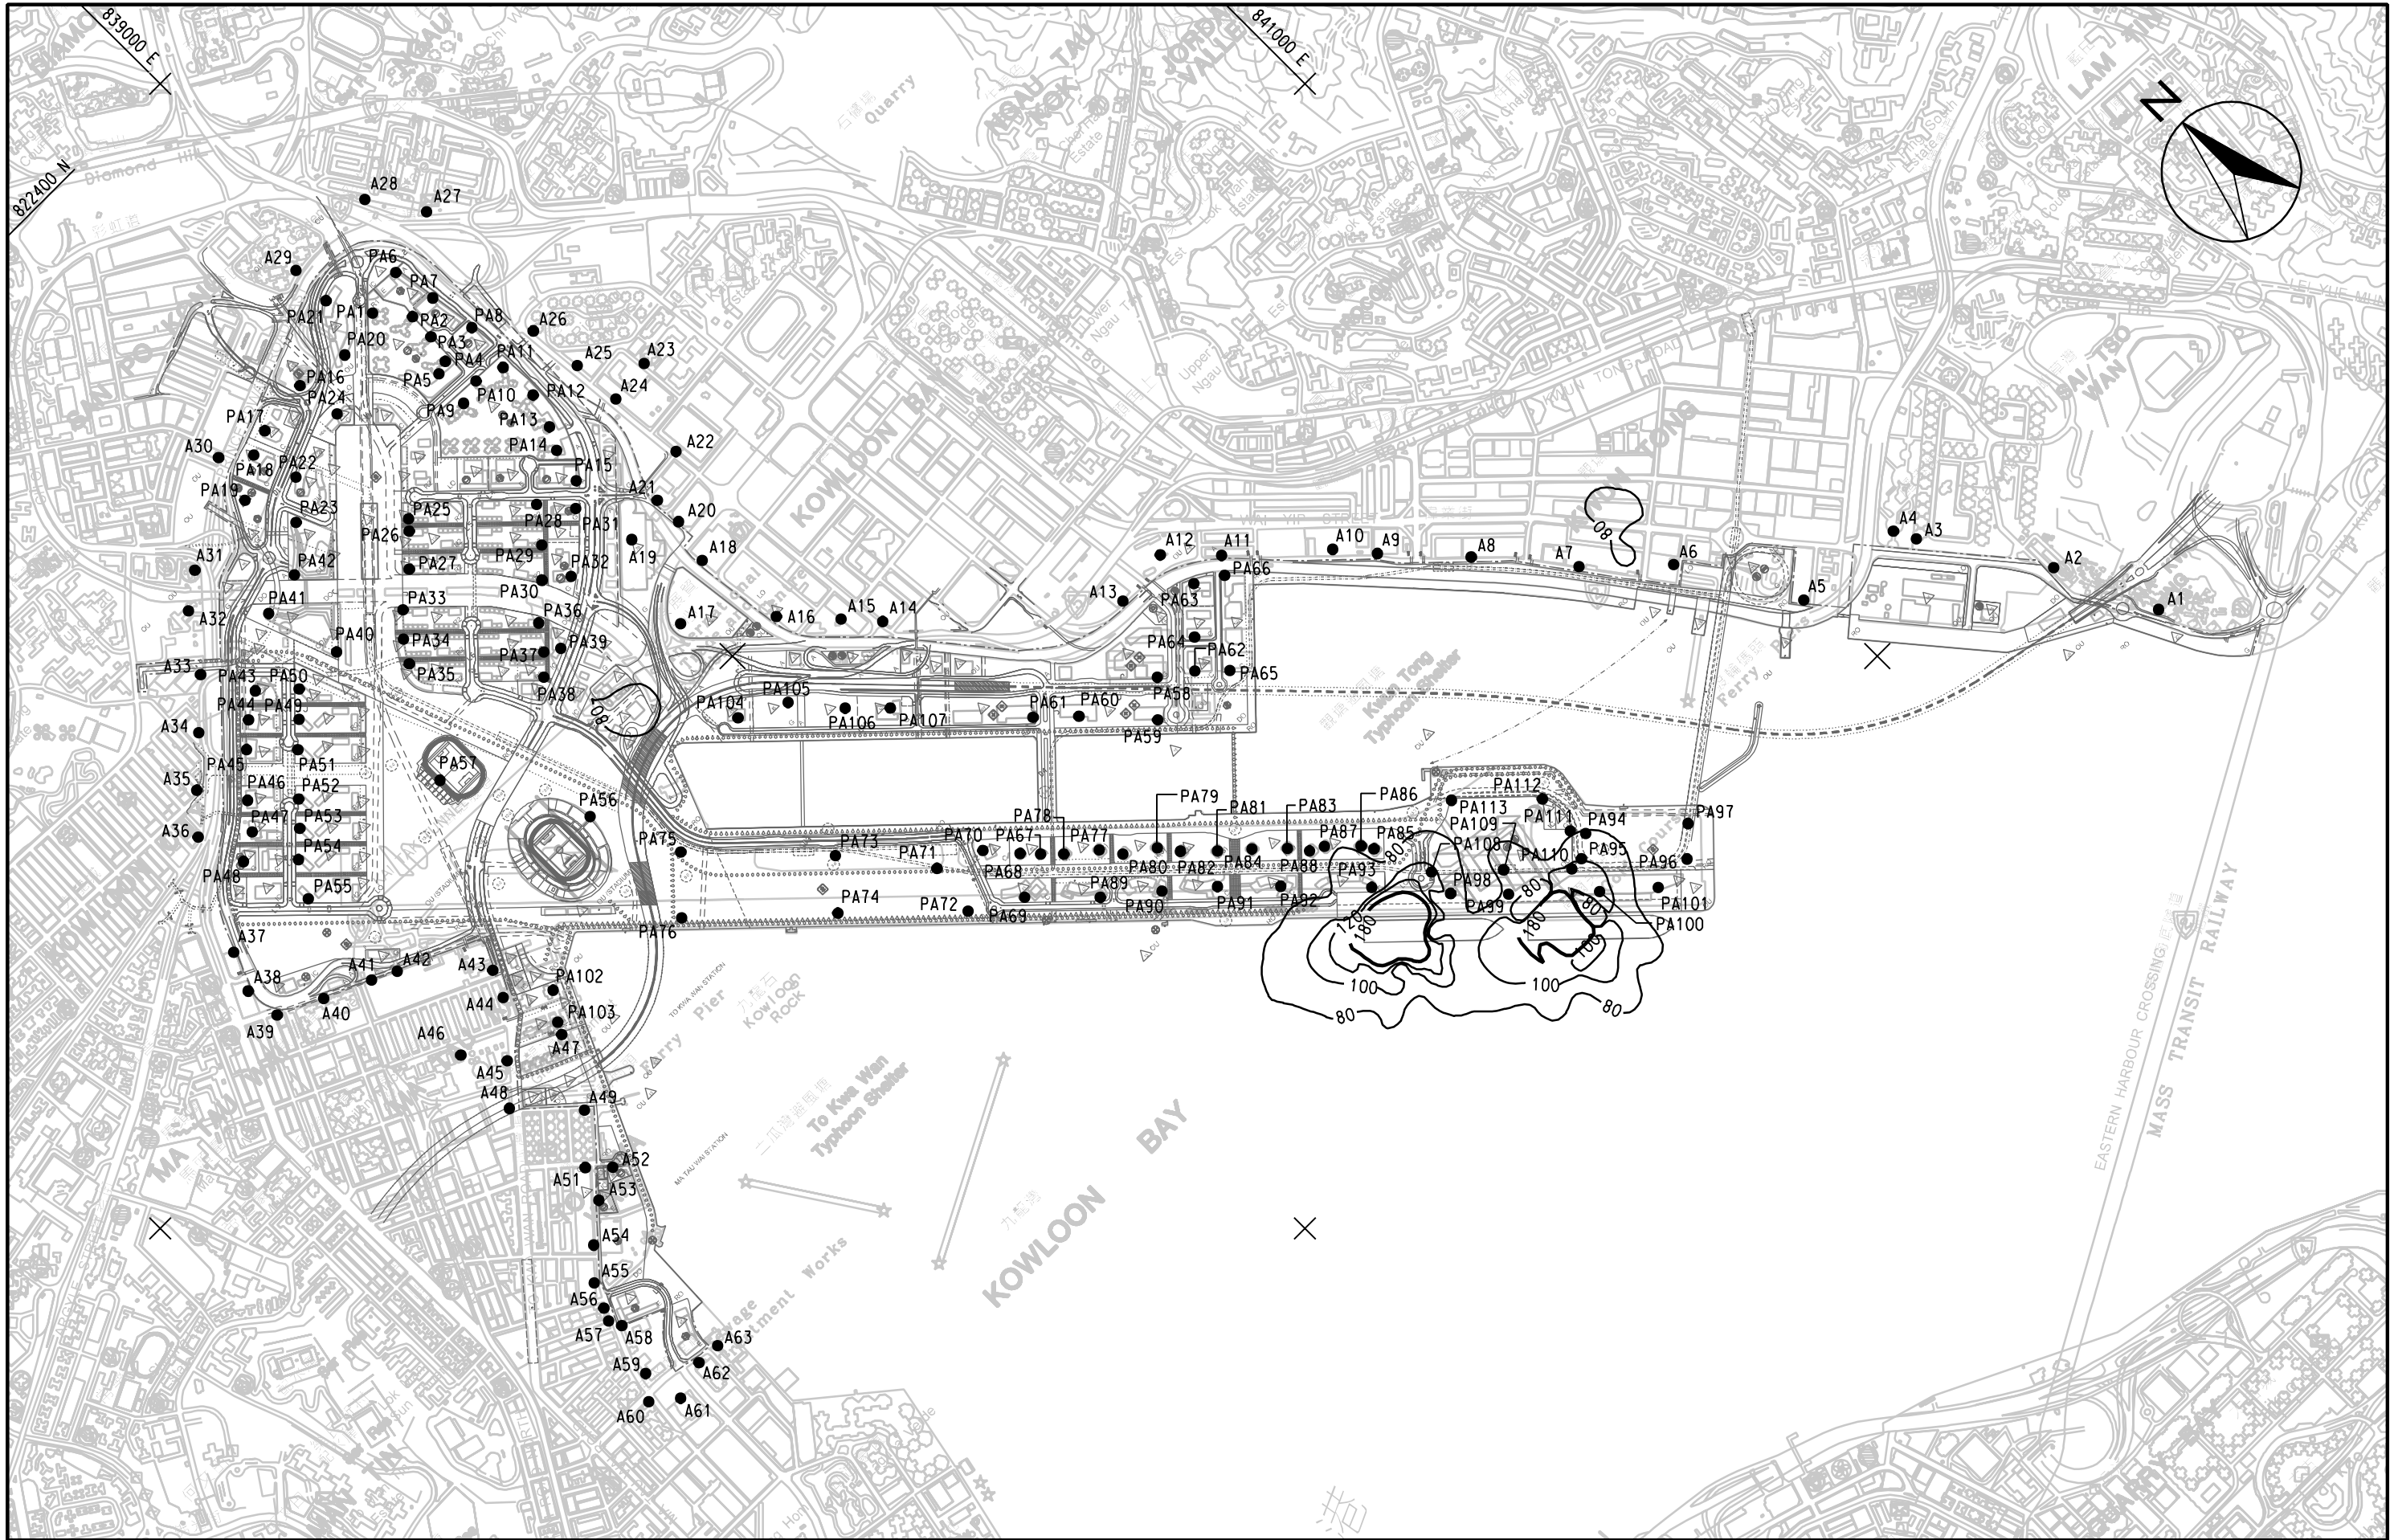


DATE 2008-10-16 12:37:46 DAIXL

MAUNSELL | AECOM

Maunsell Consultants Asia Ltd

AGREEMENT NO. CE 35/2006 (CE)
KAI TAK DEVELOPMENT ENGINEERING STUDY CUM DESIGN AND
CONSTRUCTION OF ADVANCE WORKS-INVESTIGATION, DESIGN AND CONSTRUCTION
CONTOURS OF CUMULATIVE MAXIMUM 24-HOUR RSP CONCENTRATION IN
ug/m³ AT 55m ABOVE GROUND

SCALE	A3 1:15000	DATE	MAY 2007
CHECK	-	DRAWN	LDF
JOB No.	60022503	DRAWING No.	FIG 3.11e
		REV	-

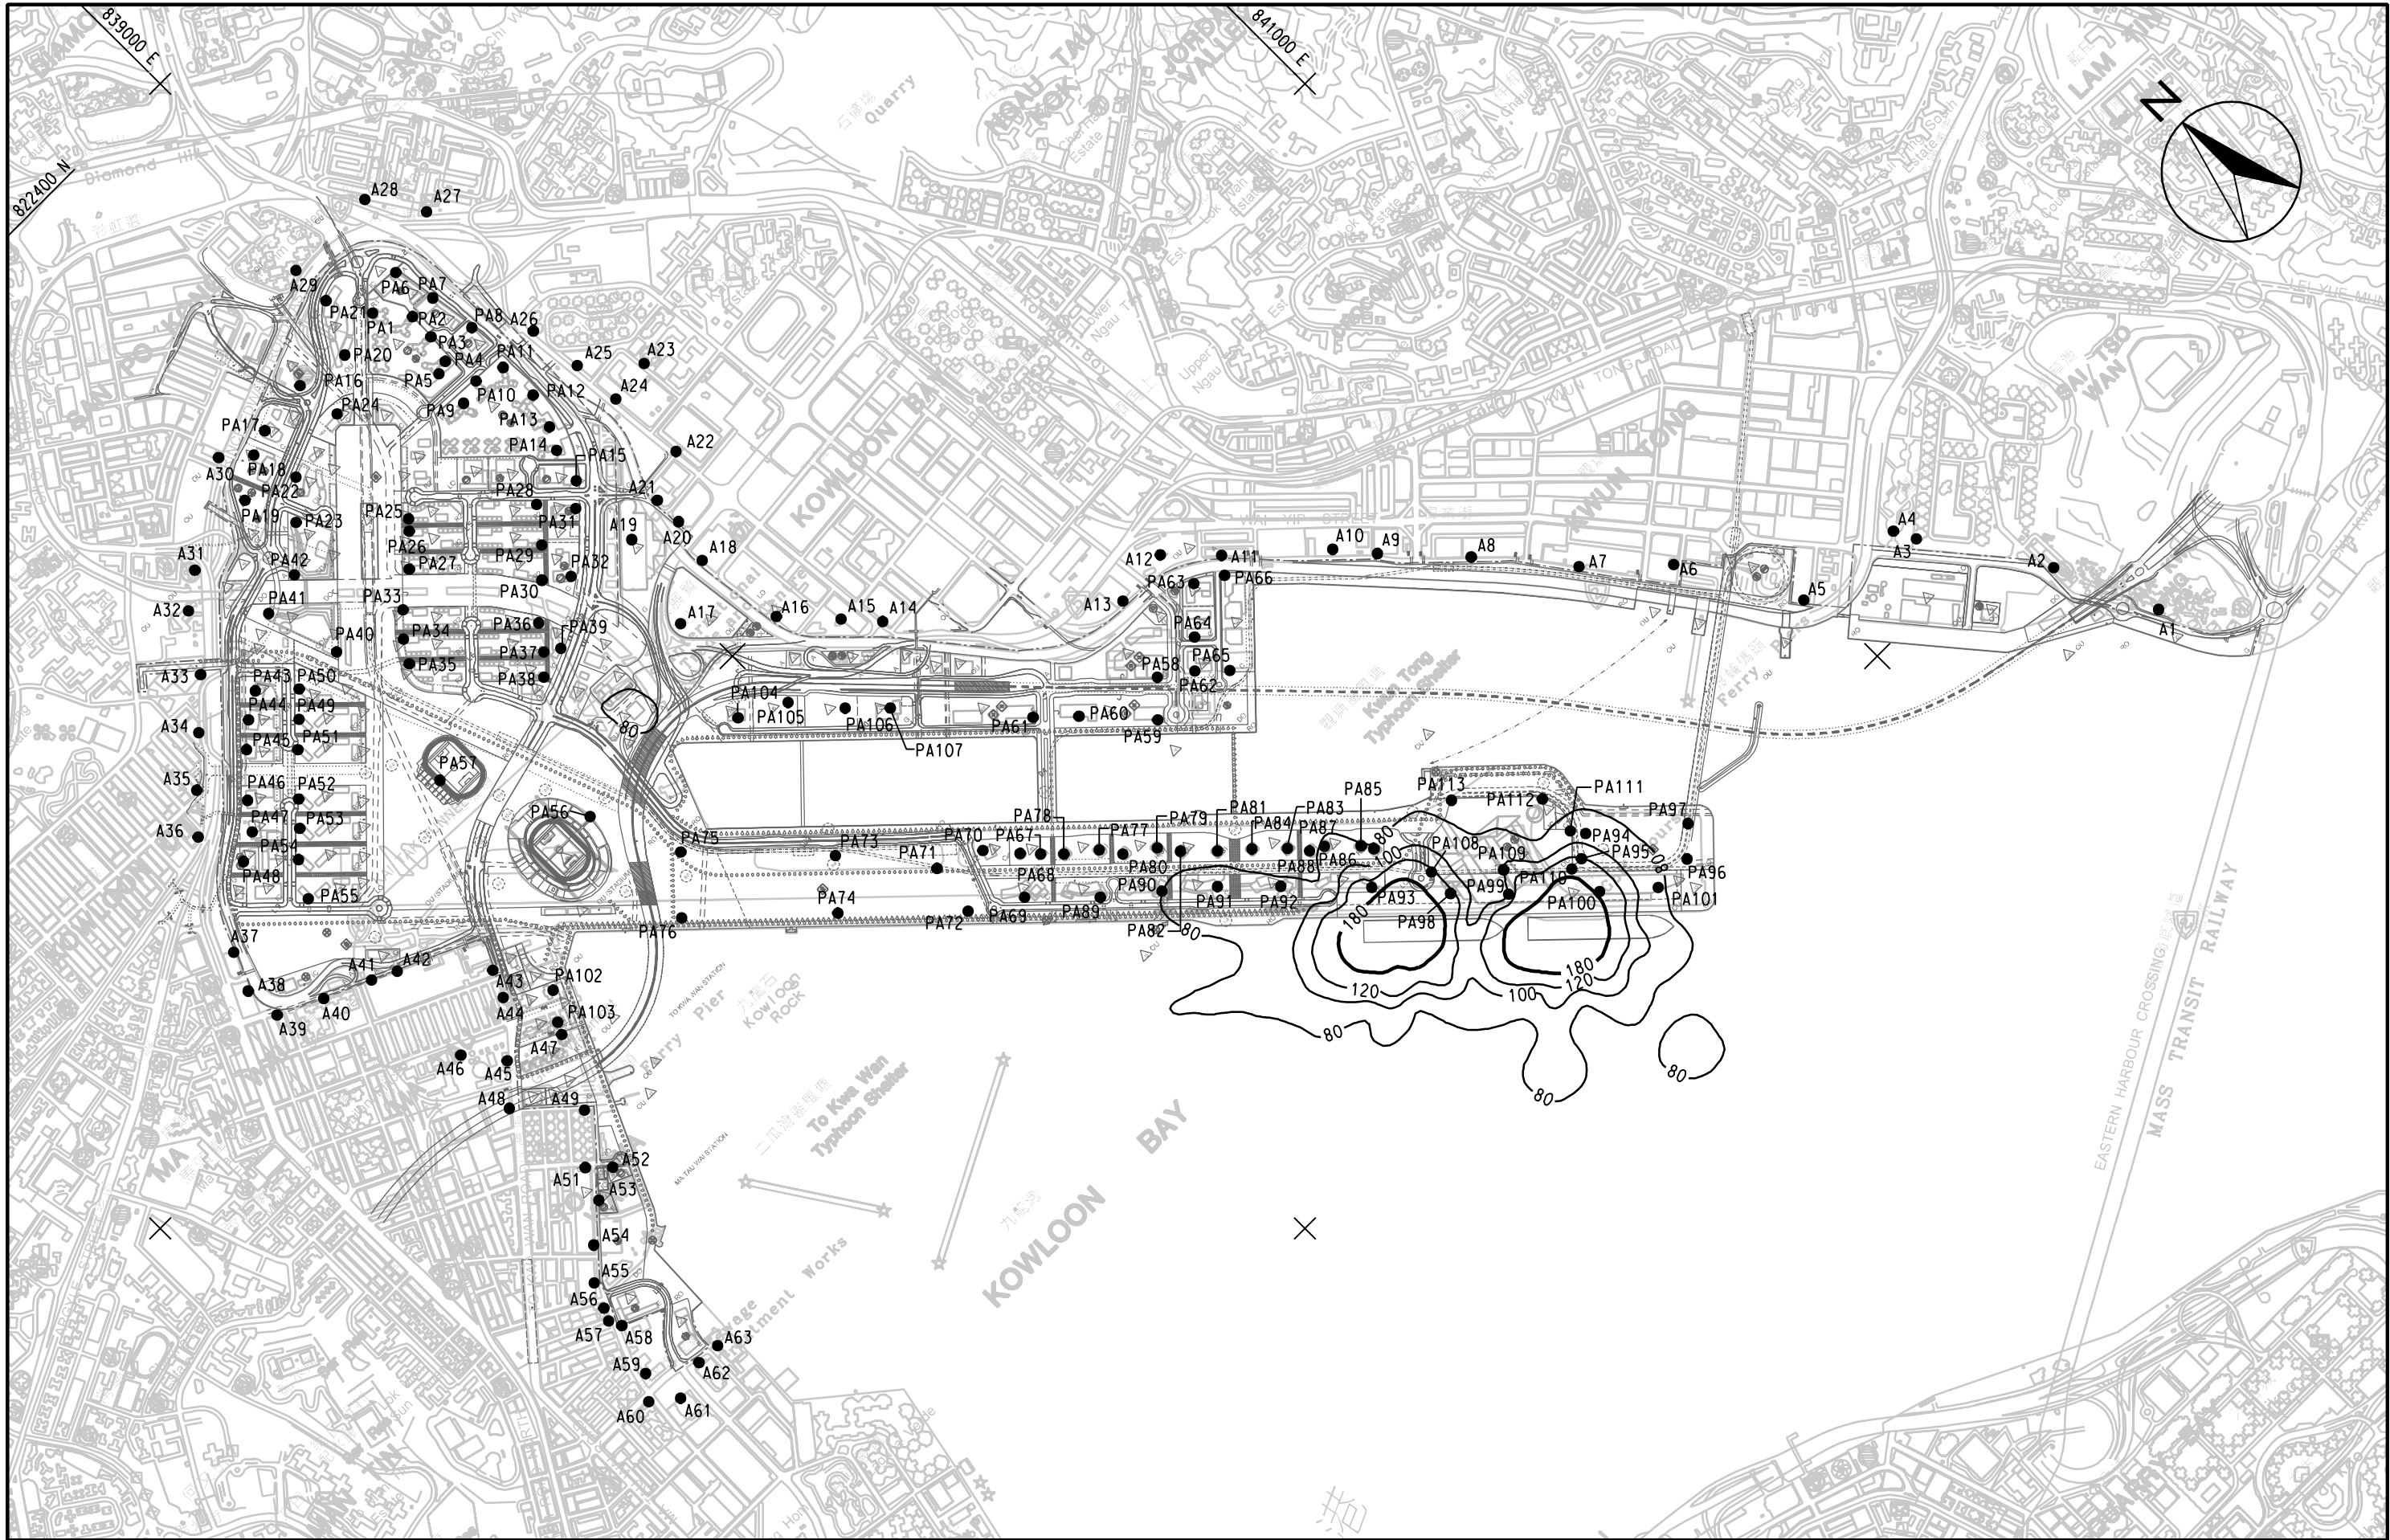

DATE 2008-10-16 12:39:05 DAIXL


MAUNSELL | AECOM

Maunsell Consultants Asia Ltd

AGREEMENT NO. CE 35/2006 (CE)
KAI TAK DEVELOPMENT ENGINEERING STUDY CUM DESIGN AND
CONSTRUCTION OF ADVANCE WORKS-INVESTIGATION, DESIGN AND CONSTRUCTION
CONTOURS OF CUMULATIVE MAXIMUM 24-HOUR RSP CONCENTRATION IN
ug/m³ AT 70m ABOVE GROUND

SCALE	A3 1:15000	DATE	JUL. 2008
CHECK	-	DRAWN	XLP
JOB No.	60022503	DRAWING No.	FIG 3.11f
		REV	-

p:\projects\60022503\DRAWING\FIGURE\FIG 3.11f.dgn

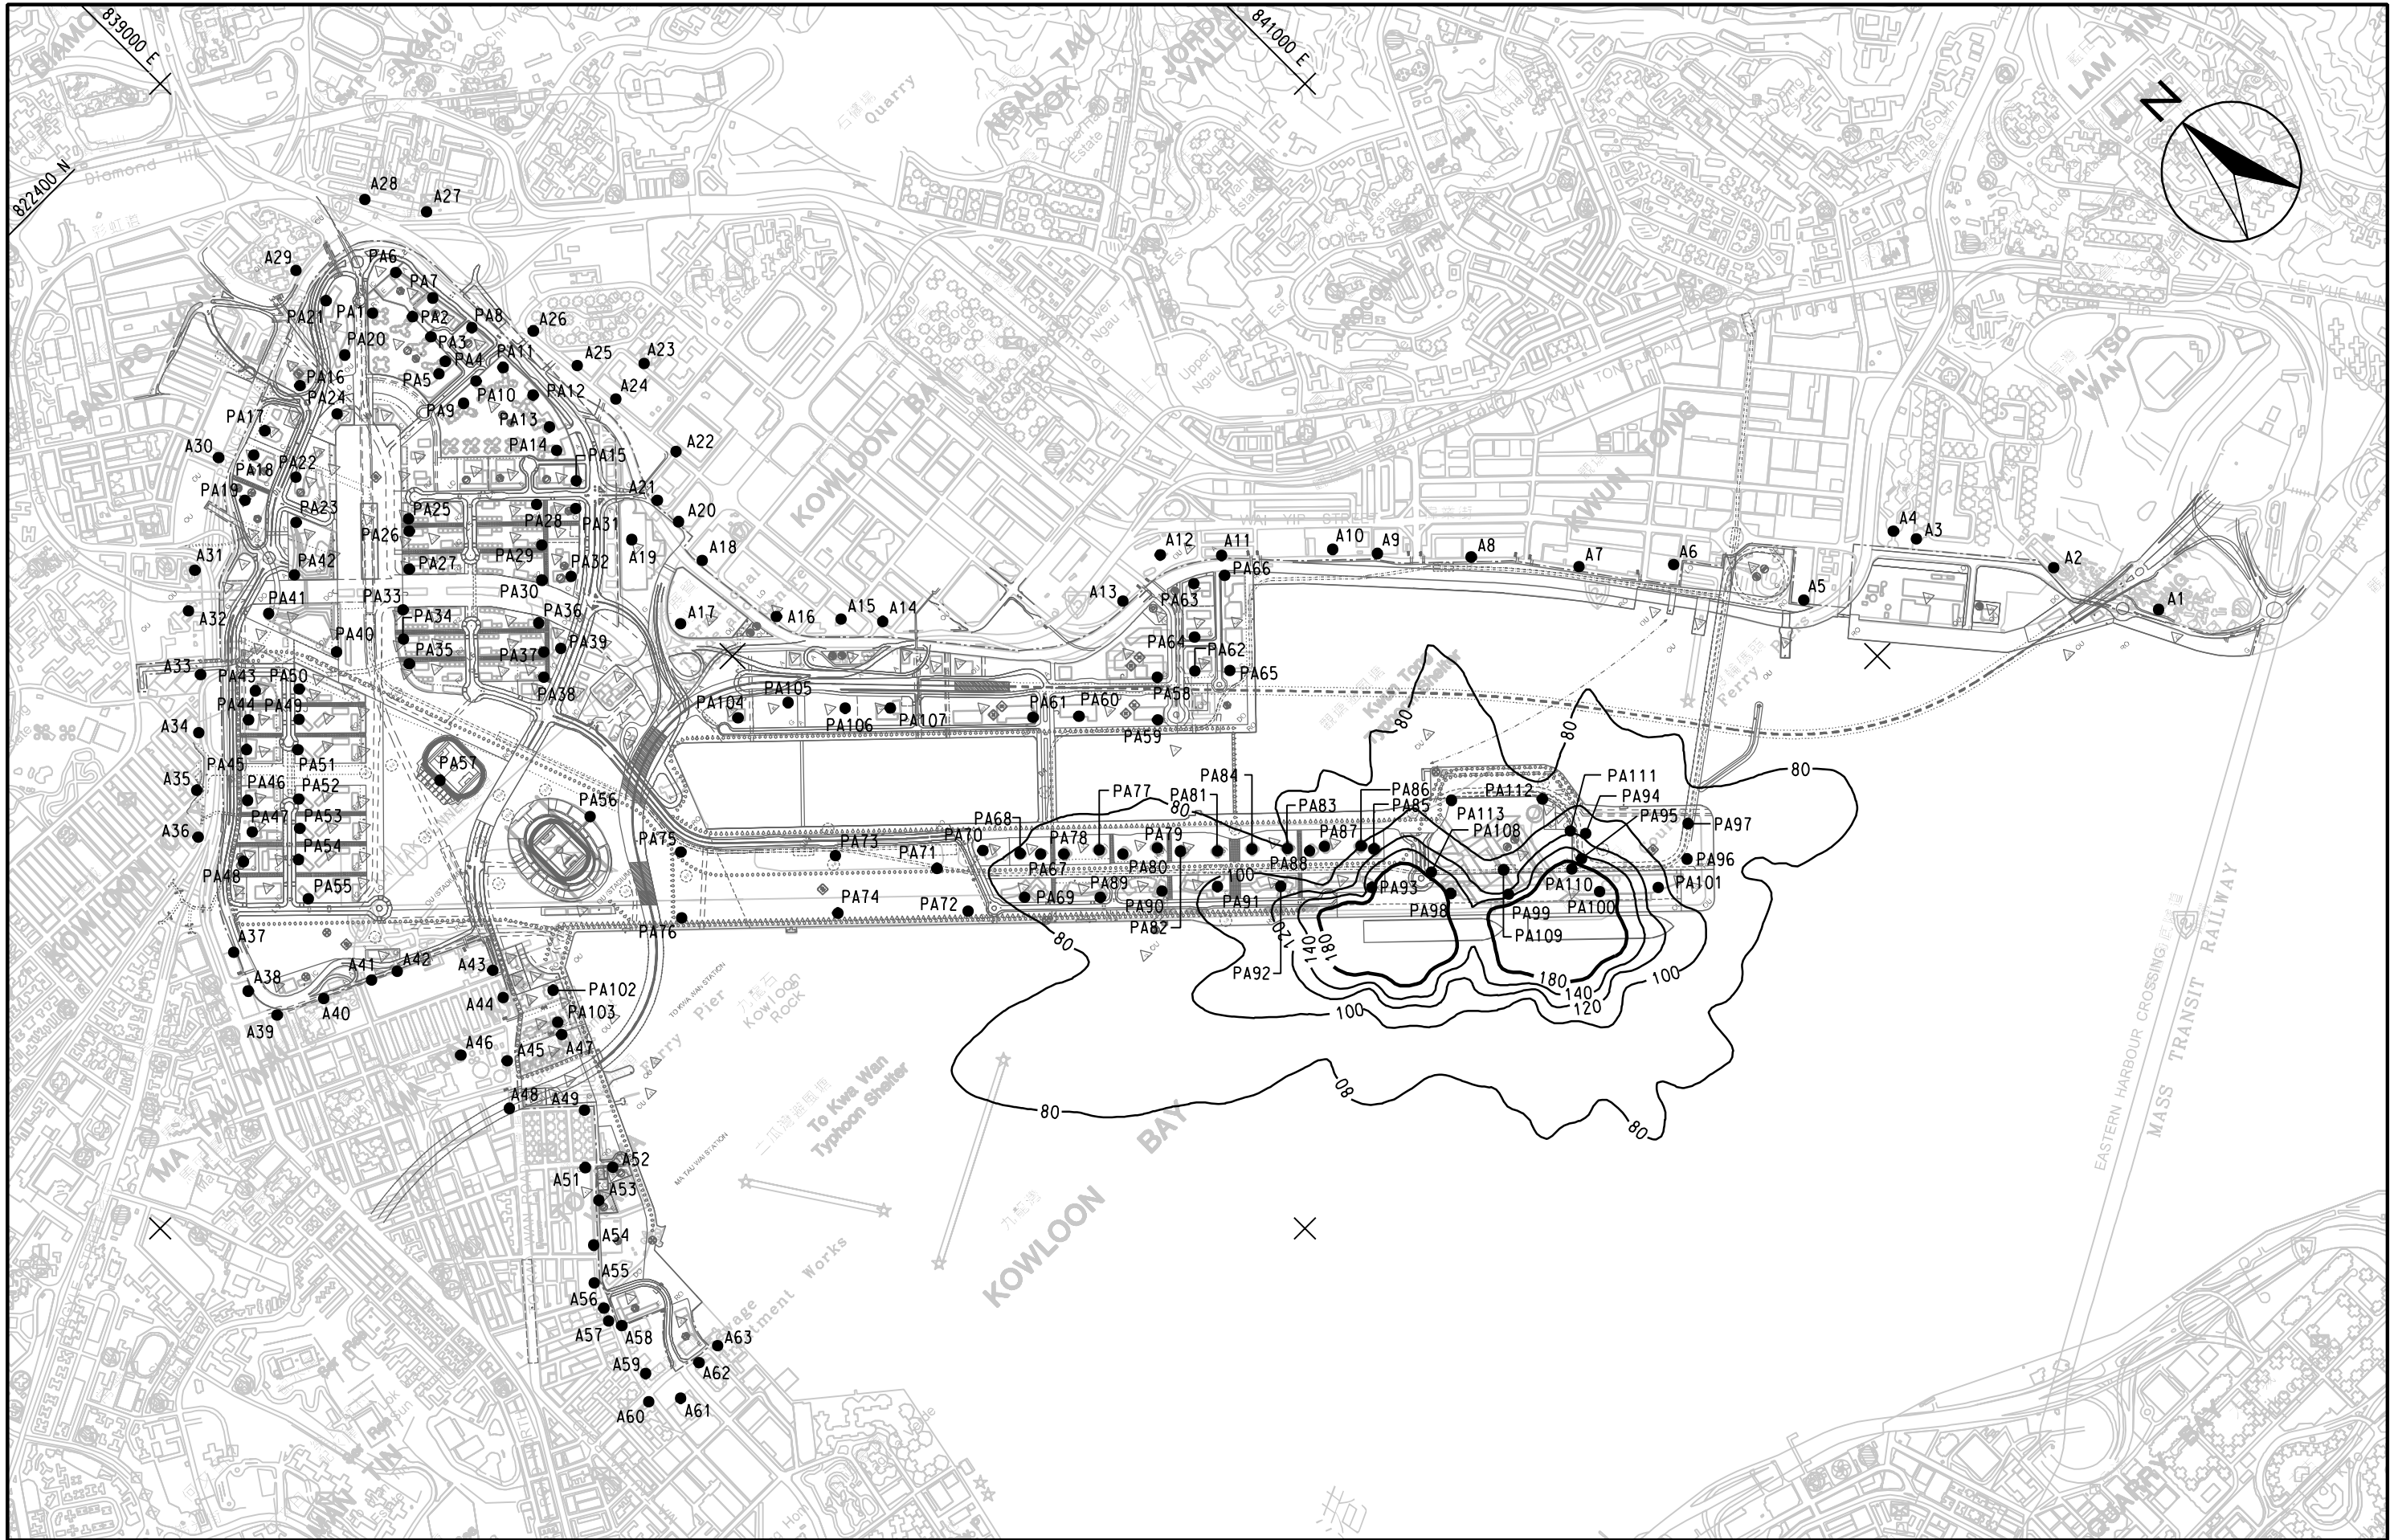

DATE 2008-10-16 12:40:39 DAIXL

MAUNSELL | AECOM

Maunsell Consultants Asia Ltd

AGREEMENT NO. CE 35/2006 (CE)
KAI TAK DEVELOPMENT ENGINEERING STUDY CUM DESIGN AND
CONSTRUCTION OF ADVANCE WORKS-INVESTIGATION, DESIGN AND CONSTRUCTION
CONTOURS OF CUMULATIVE MAXIMUM 24-HOUR RSP CONCENTRATION IN
ug/m³ AT 95m ABOVE GROUND


SCALE	A3 1:15000	DATE	MAY 2007
CHECK	-	DRAWN	LDF
JOB No.	60022503	DRAWING No.	FIG 3.11g
		REV	-

DATE 2008-10-16 12:42:35 DAIXL



MAUNSELL AECOM Maunsell Consultants Asia Ltd	AGREEMENT NO. CE 35/2006 (CE) KAI TAK DEVELOPMENT ENGINEERING STUDY CUM DESIGN AND CONSTRUCTION OF ADVANCE WORKS-INVESTIGATION, DESIGN AND CONSTRUCTION			
	CONTOURS OF CUMULATIVE MAXIMUM 24-HOUR RSP CONCENTRATION IN ug/m ³ AT 120m ABOVE GROUND			
	SCALE	A3 1:15000	DATE	JUL. 2008
	CHECK	-	DRAWN	HY
	JOB No.	60022503	DRAWING No.	FIG 3.11h
			REV	-

p:\projects\60022503\DRAWING\FIGURE\FIG 3.11h.dgn

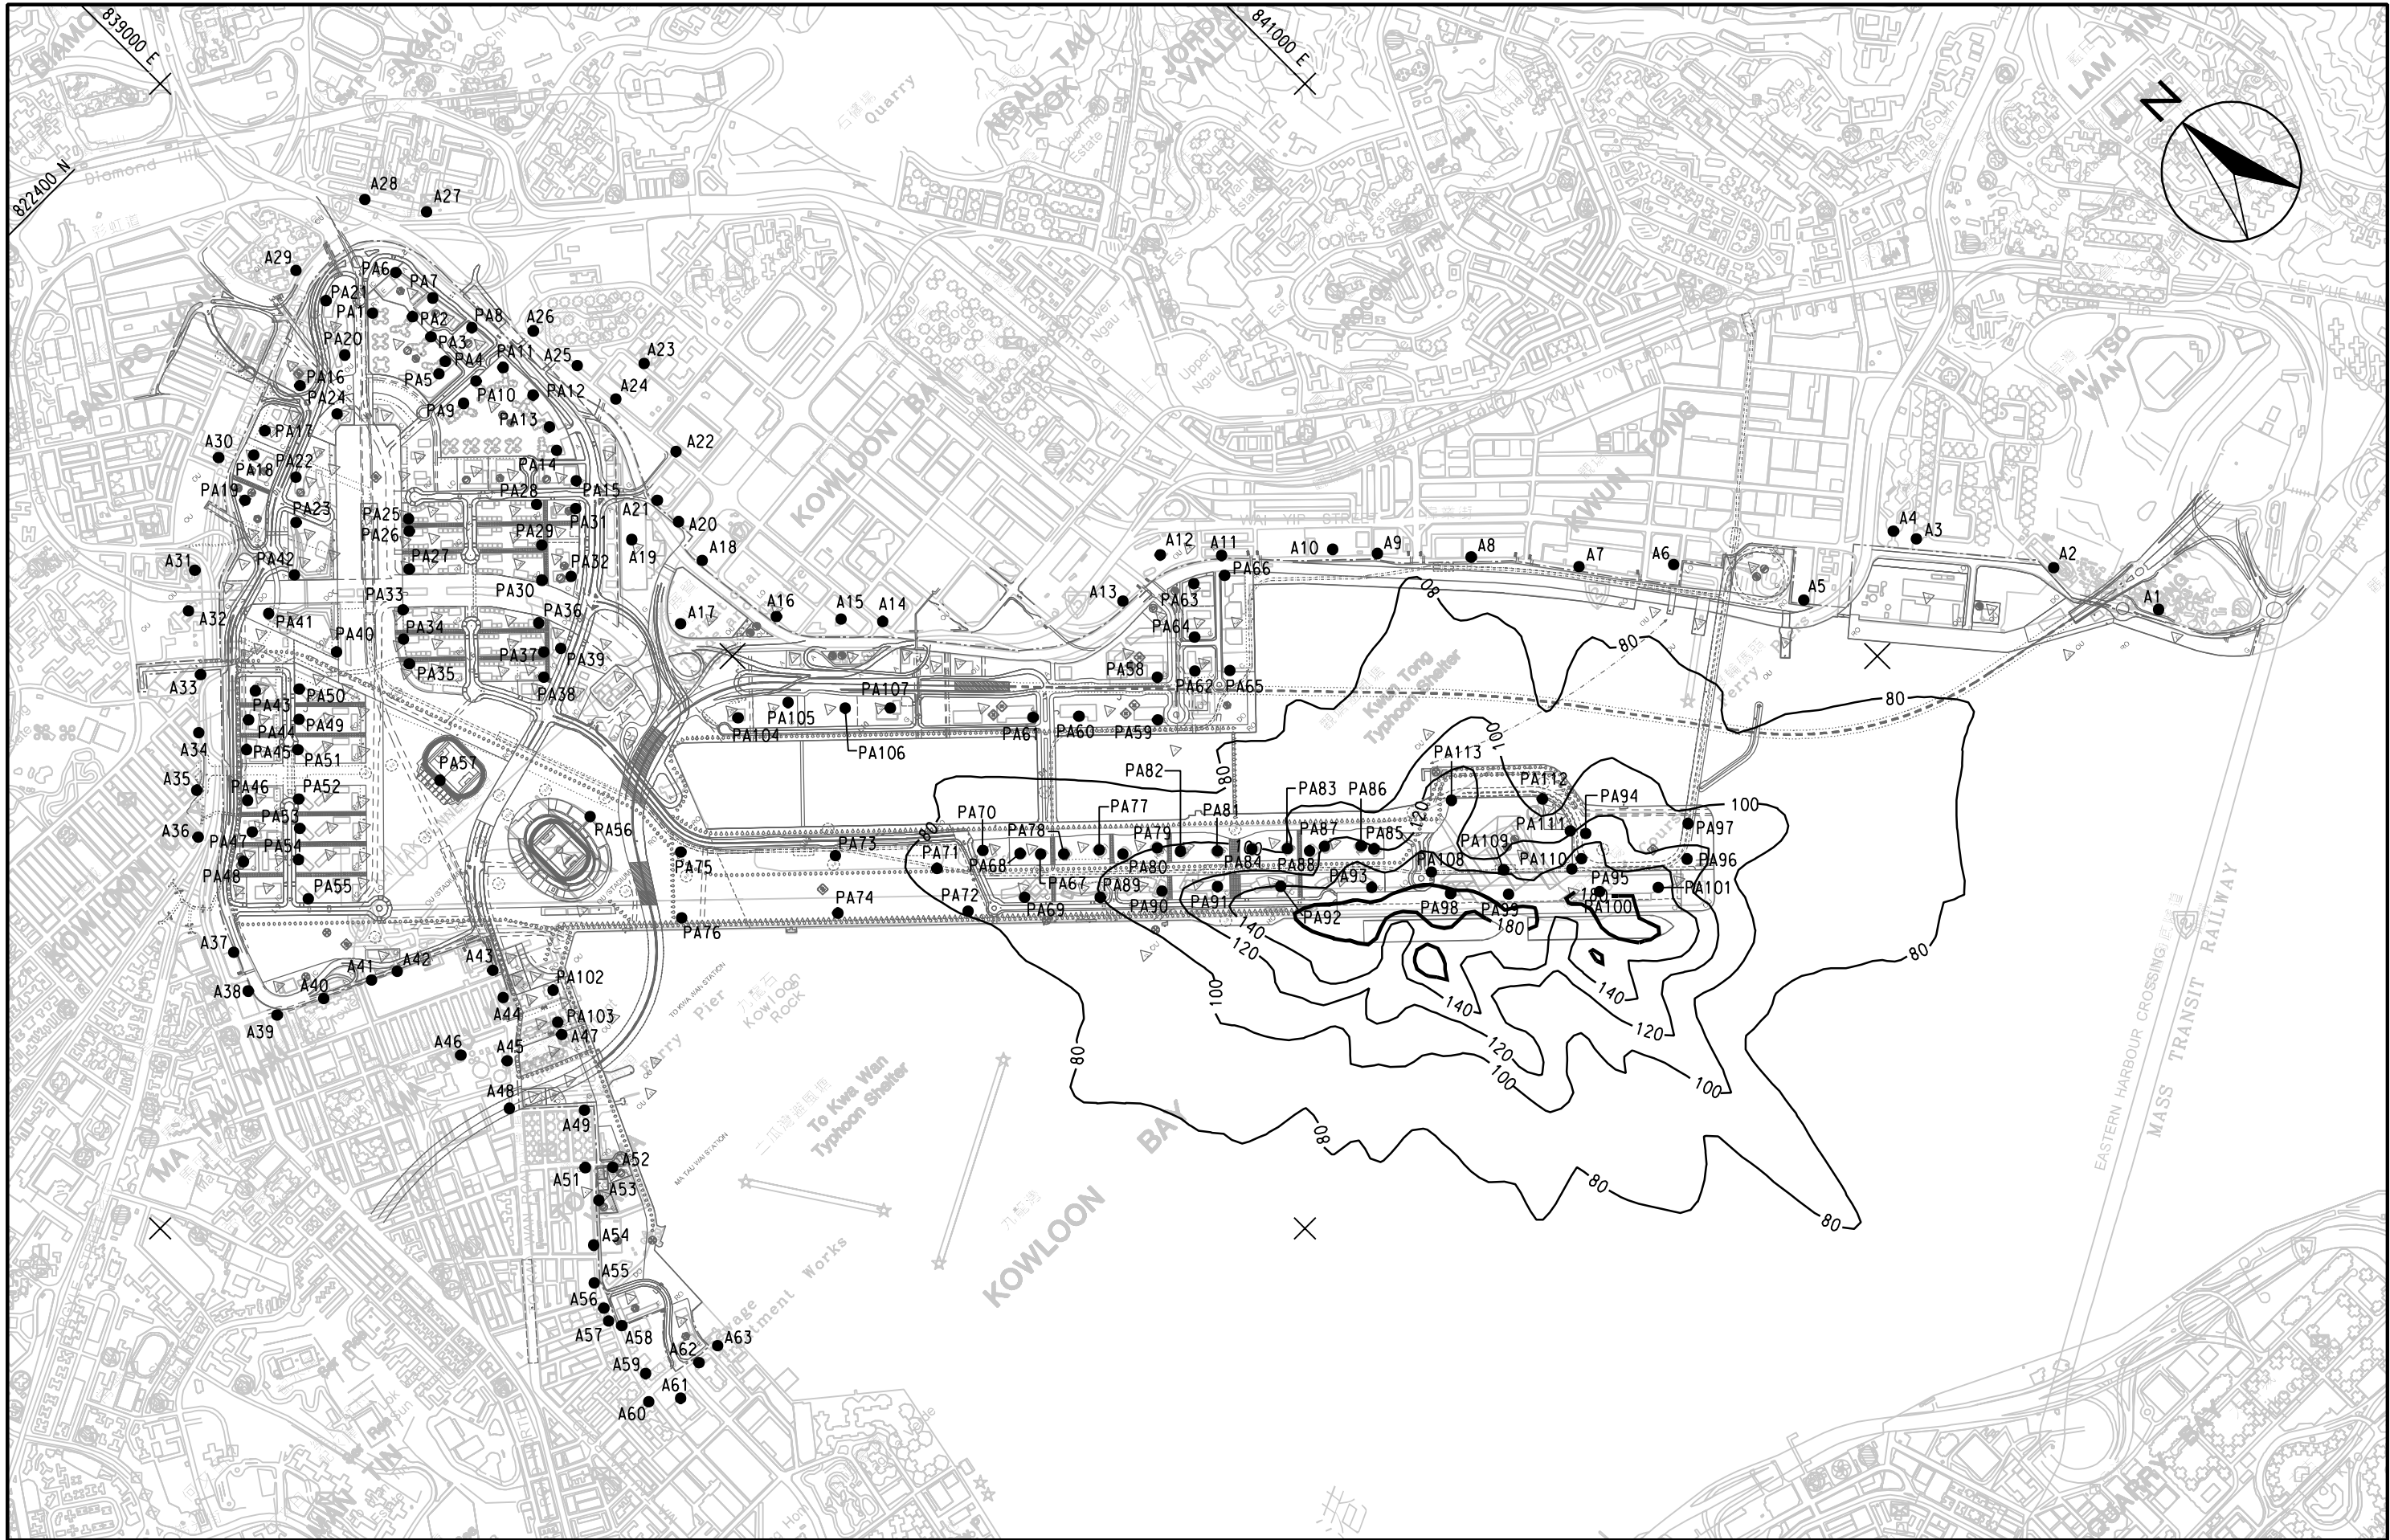

DATE 2008-10-16 12:43:38 DAIXL


MAUNSELL | AECOM

Maunsell Consultants Asia Ltd

AGREEMENT NO. CE 35/2006 (CE)
KAI TAK DEVELOPMENT ENGINEERING STUDY CUM DESIGN AND
CONSTRUCTION OF ADVANCE WORKS-INVESTIGATION, DESIGN AND CONSTRUCTION
CONTOURS OF CUMULATIVE MAXIMUM 24-HOUR RSP CONCENTRATION IN
ug/m³ AT 150m ABOVE GROUND

SCALE	A3 1:15000	DATE	JUL. 2008
CHECK	-	DRAWN	LC
JOB No.	60022503	DRAWING No.	FIG 3.11i
		REV	-

p:\projects\60022503\DRAWING\FIGURE\FIG 3.11i.dgn

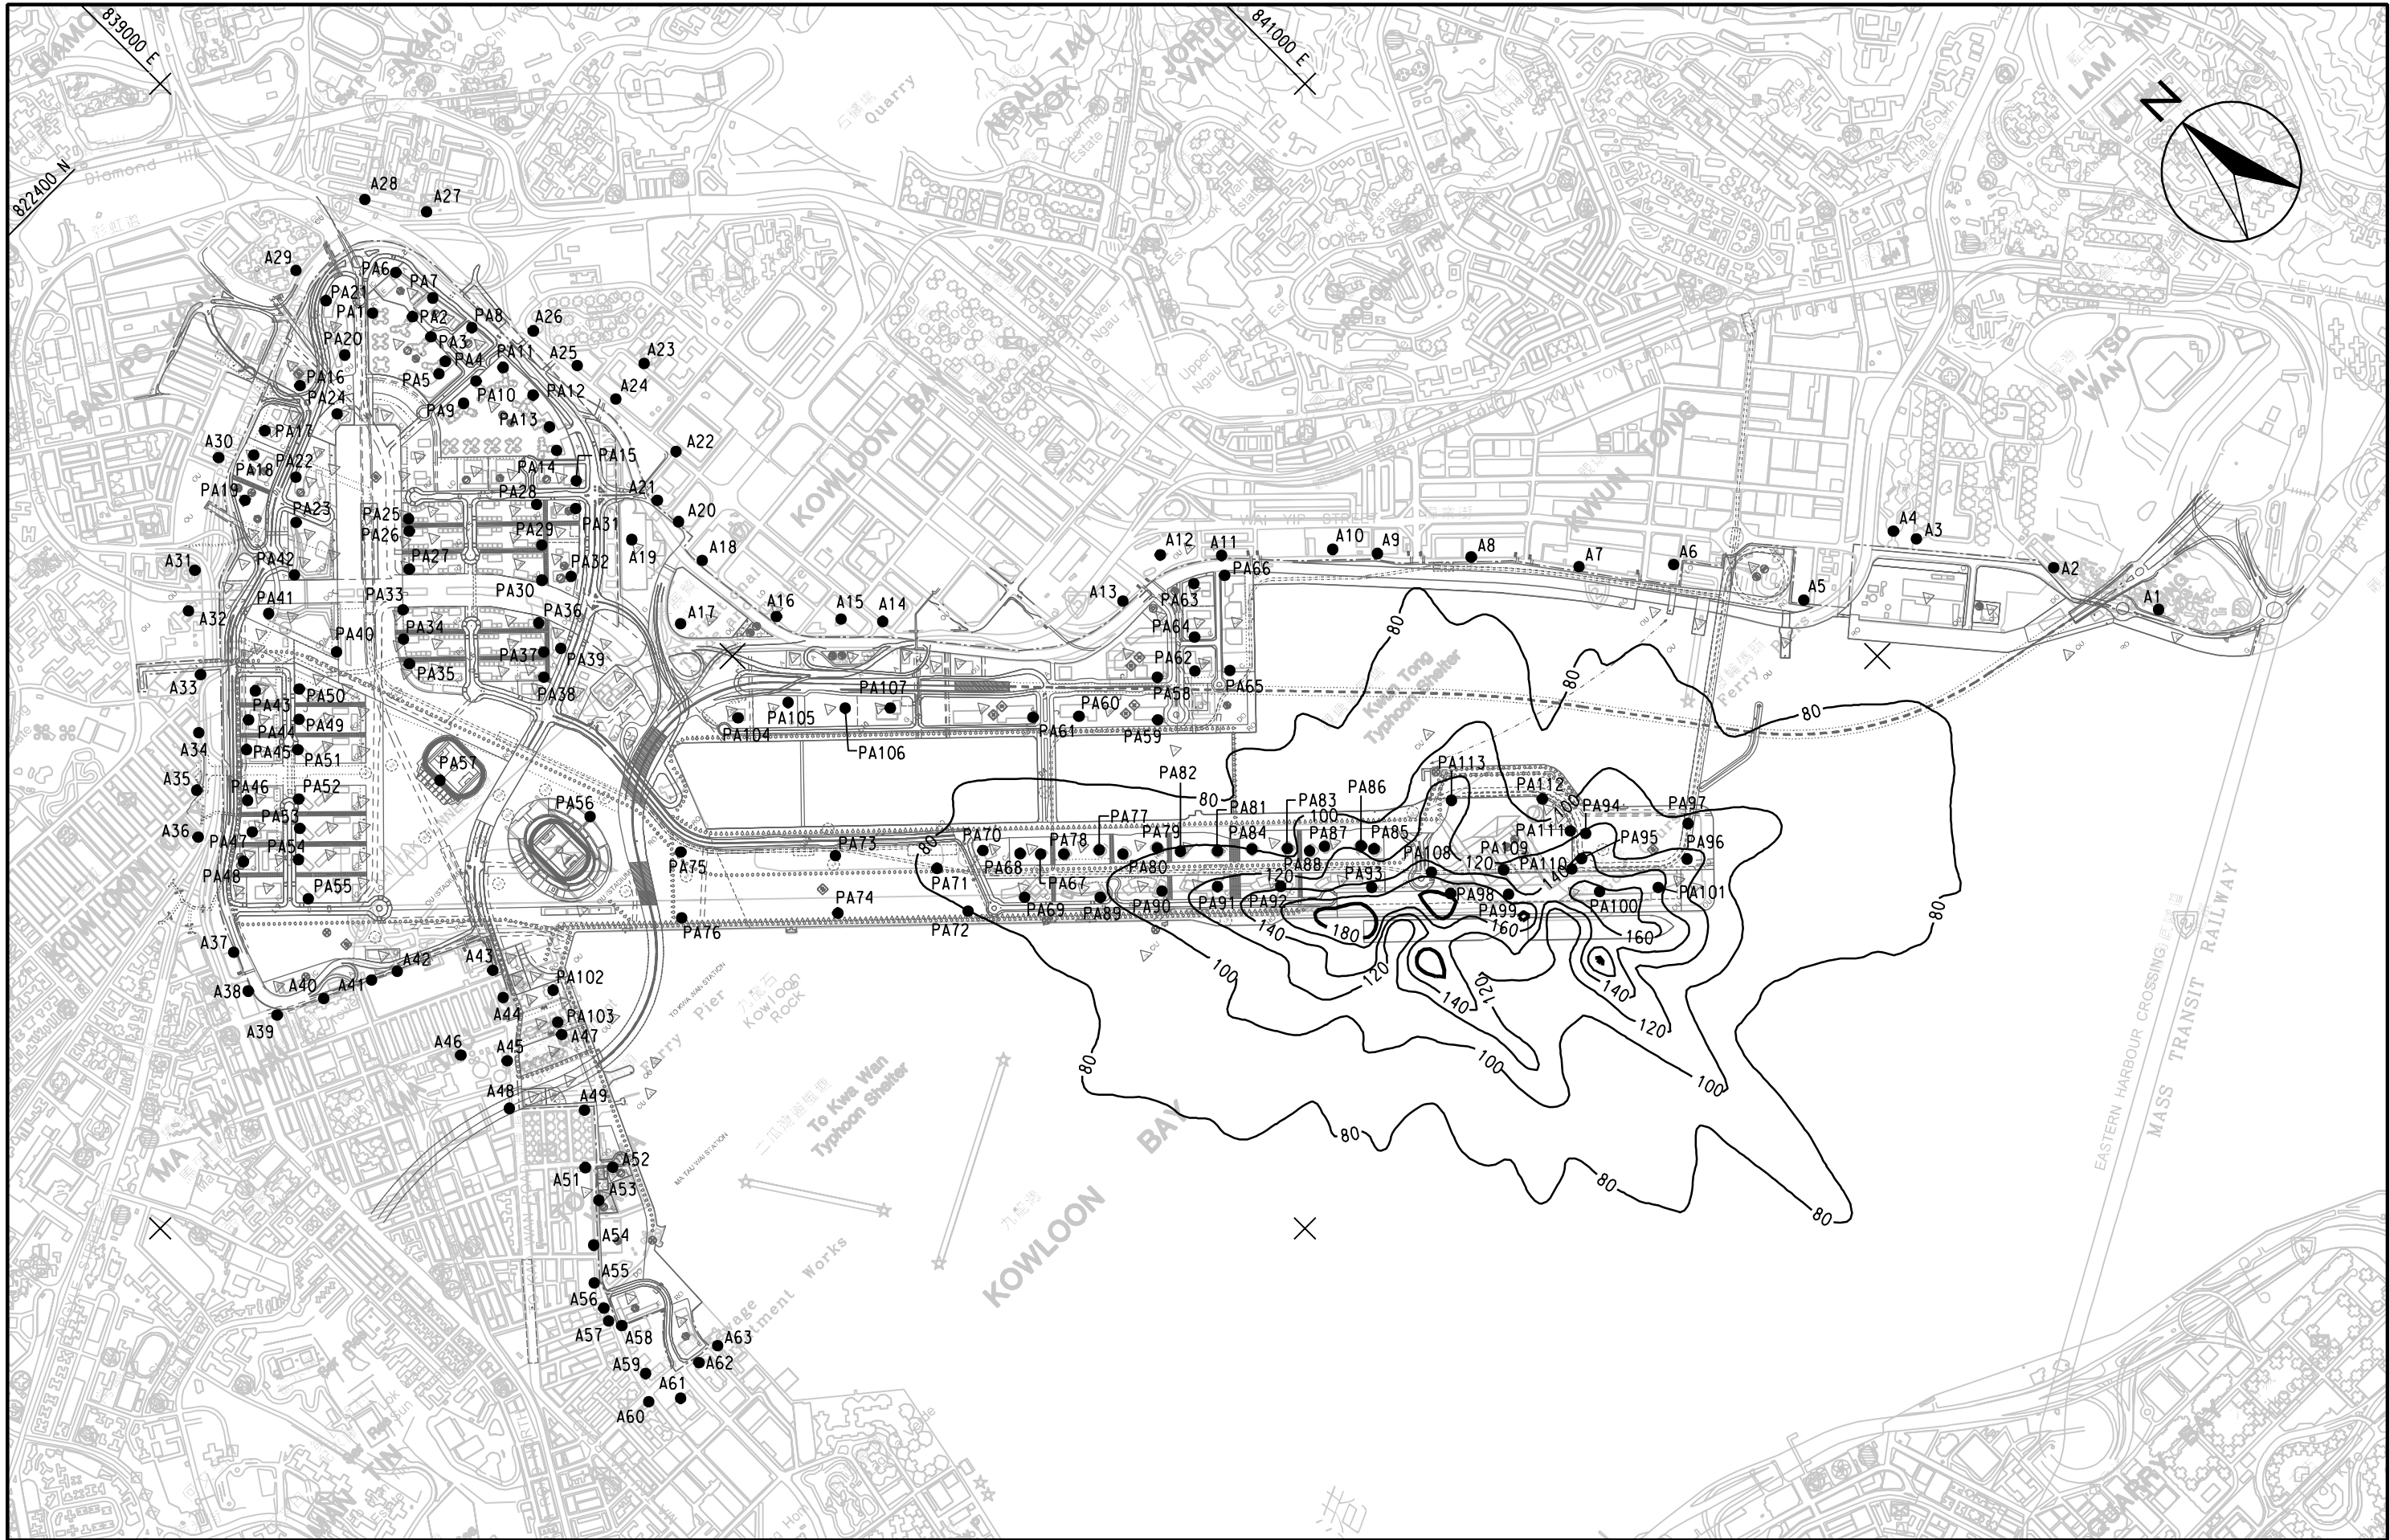

DATE 2008-10-16 12:44:56 DAIXL

MAUNSELL | AECOM

Maunsell Consultants Asia Ltd

AGREEMENT NO. CE 35/2006 (CE)
KAI TAK DEVELOPMENT ENGINEERING STUDY CUM DESIGN AND
CONSTRUCTION OF ADVANCE WORKS-INVESTIGATION, DESIGN AND CONSTRUCTION
CONTOURS OF CUMULATIVE MAXIMUM 24-HOUR RSP CONCENTRATION IN
ug/m³ AT 160m ABOVE GROUND

SCALE	A3 1:15000	DATE	JUL. 2008
CHECK	-	DRAWN	LC
JOB No.	60022503	DRAWING No.	FIG 3.11j
		REV	-