


DATE 2008-10-14 13:35:44 DAIXL

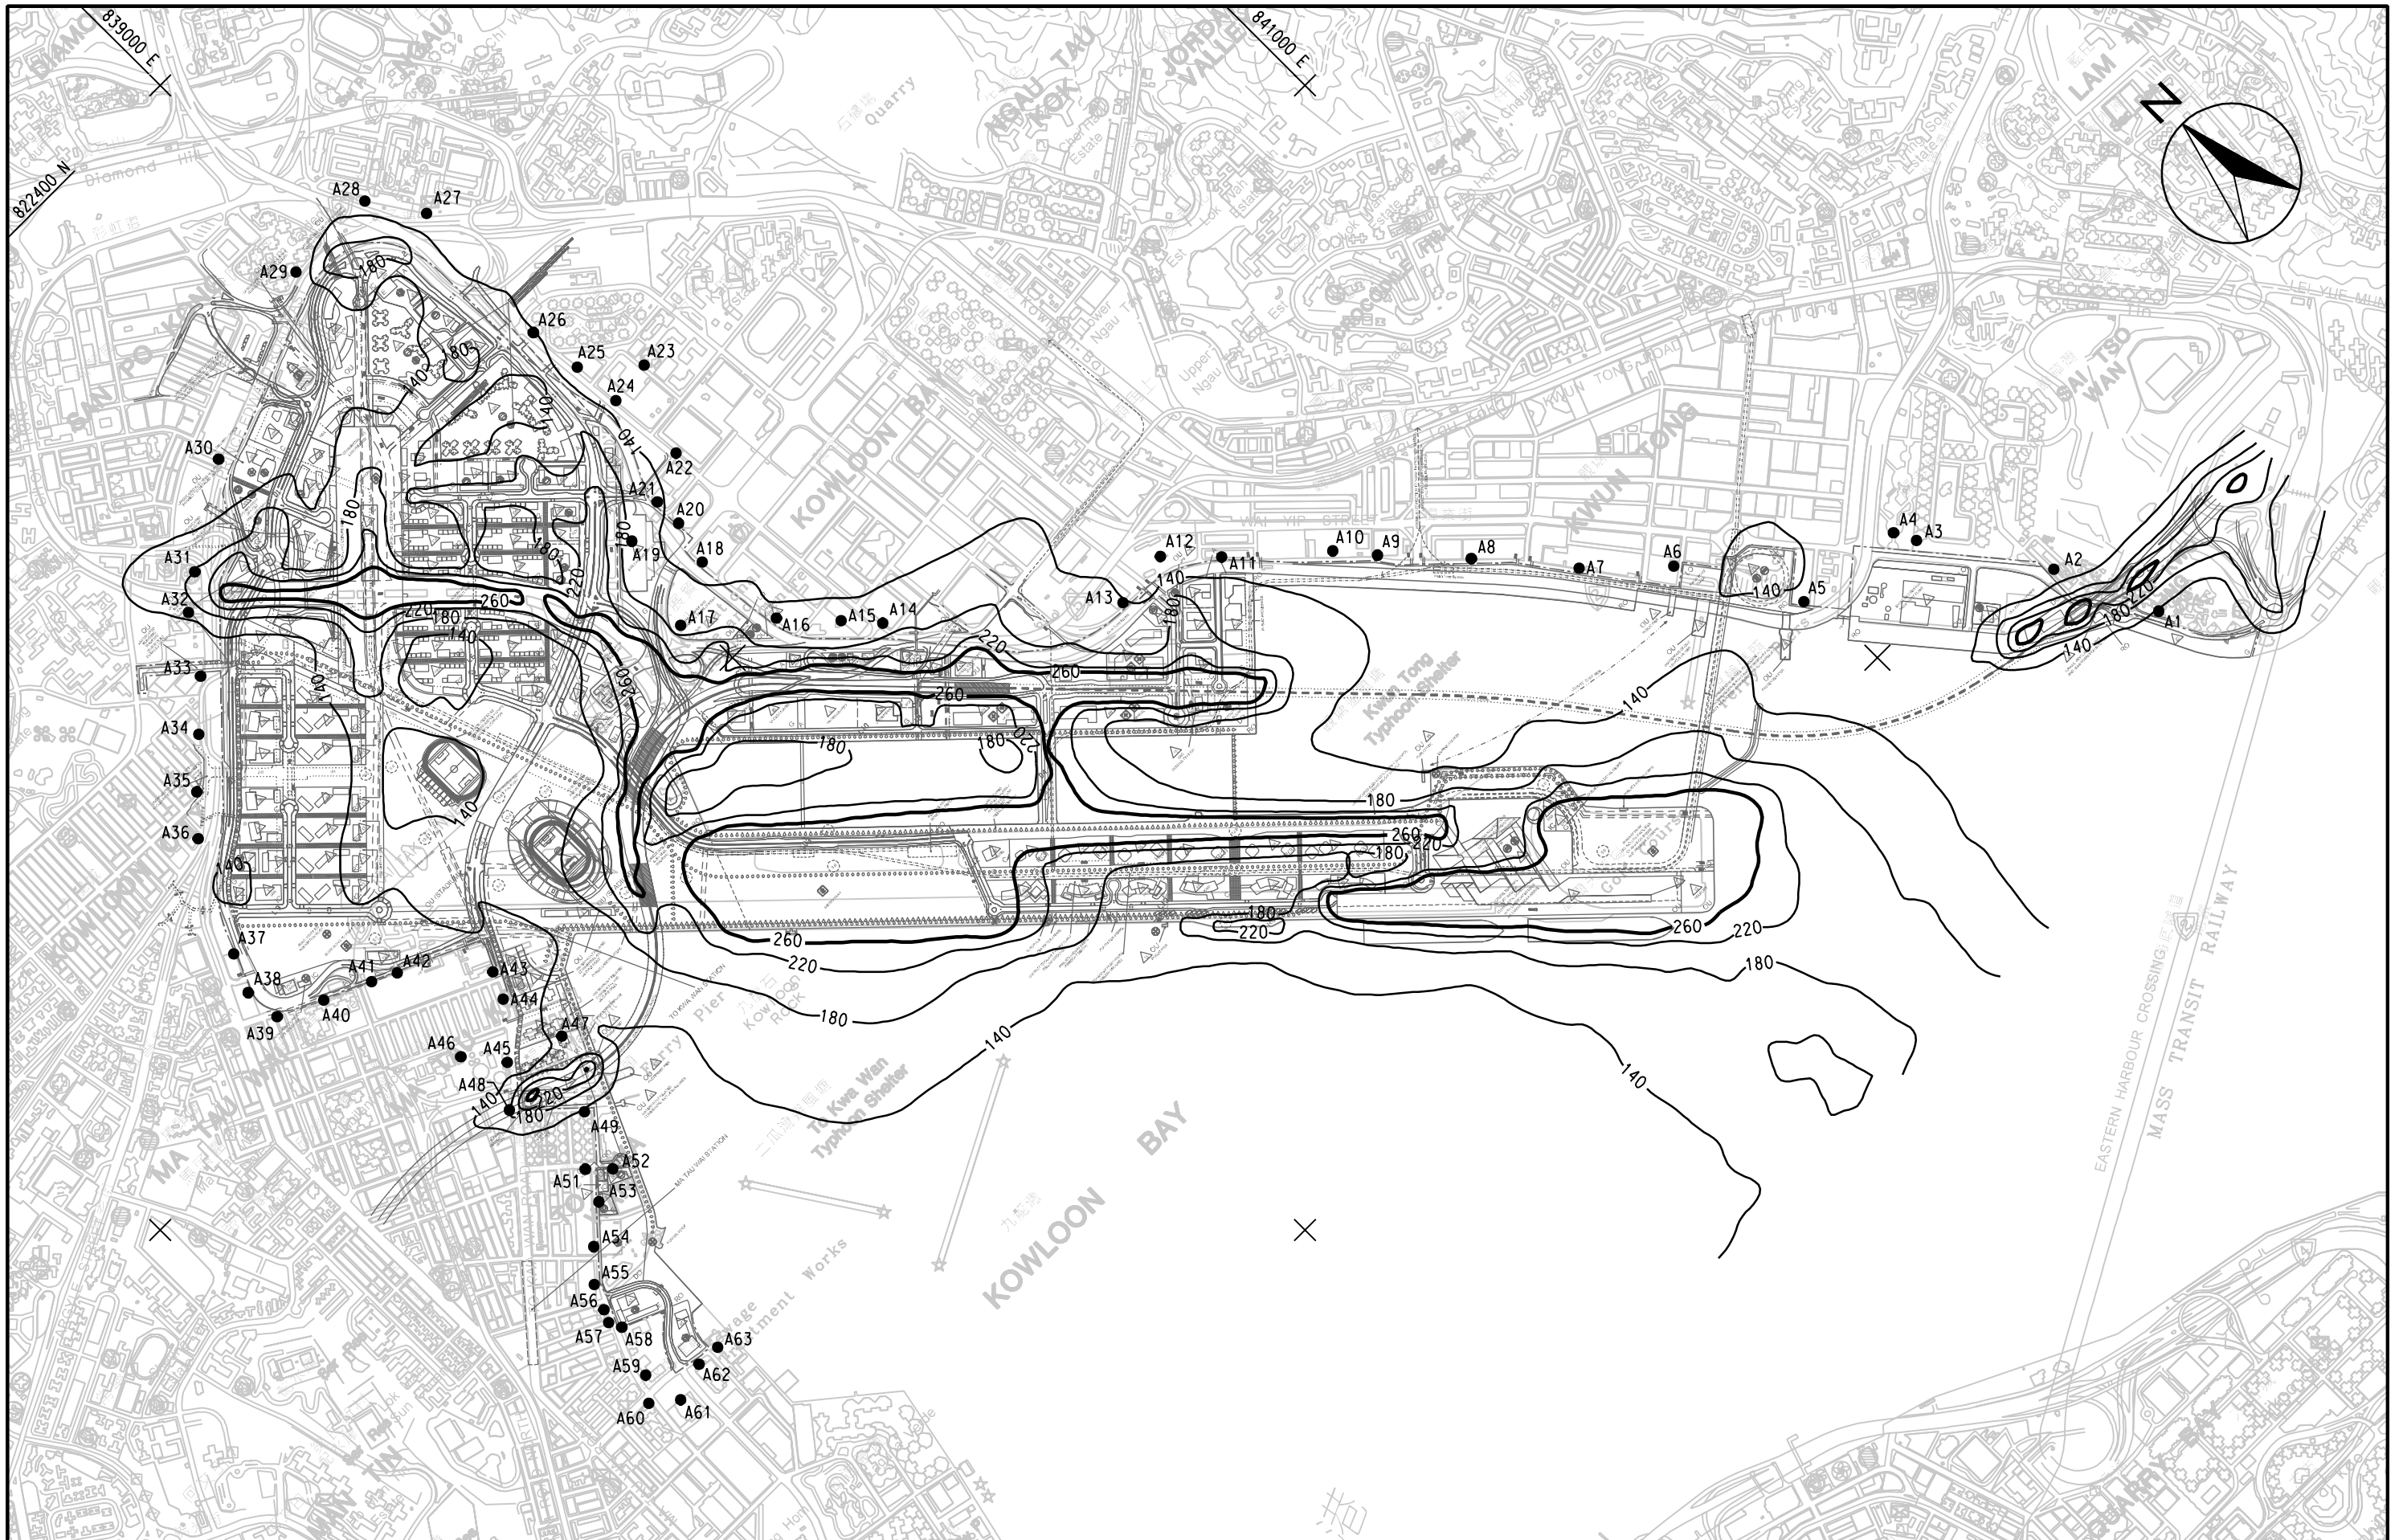

MAUNSELL | AECOM

Maunsell Consultants Asia Ltd

AGREEMENT NO. CE 35/2006 (CE)
KAI TAK DEVELOPMENT ENGINEERING STUDY CUM DESIGN AND
CONSTRUCTION OF ADVANCE WORKS-INVESTIGATION, DESIGN AND CONSTRUCTION
CONTOURS OF CUMULATIVE MAXIMUM 24-HR TSP CONCENTRATION IN
ug/m³ AT 1.5m ABOVE GROUND (SCENARIO 1)

SCALE	A3 1:15000	DATE	MAY 2007
CHECK	-	DRAWN	LDF
JOB No.	60022503	DRAWING No.	3.4
		REV	-

p:\projects\60022503\DRAWING\FIGURE\3.4.dgn