


DATE 2008-10-15 12:47:47 DAIXL

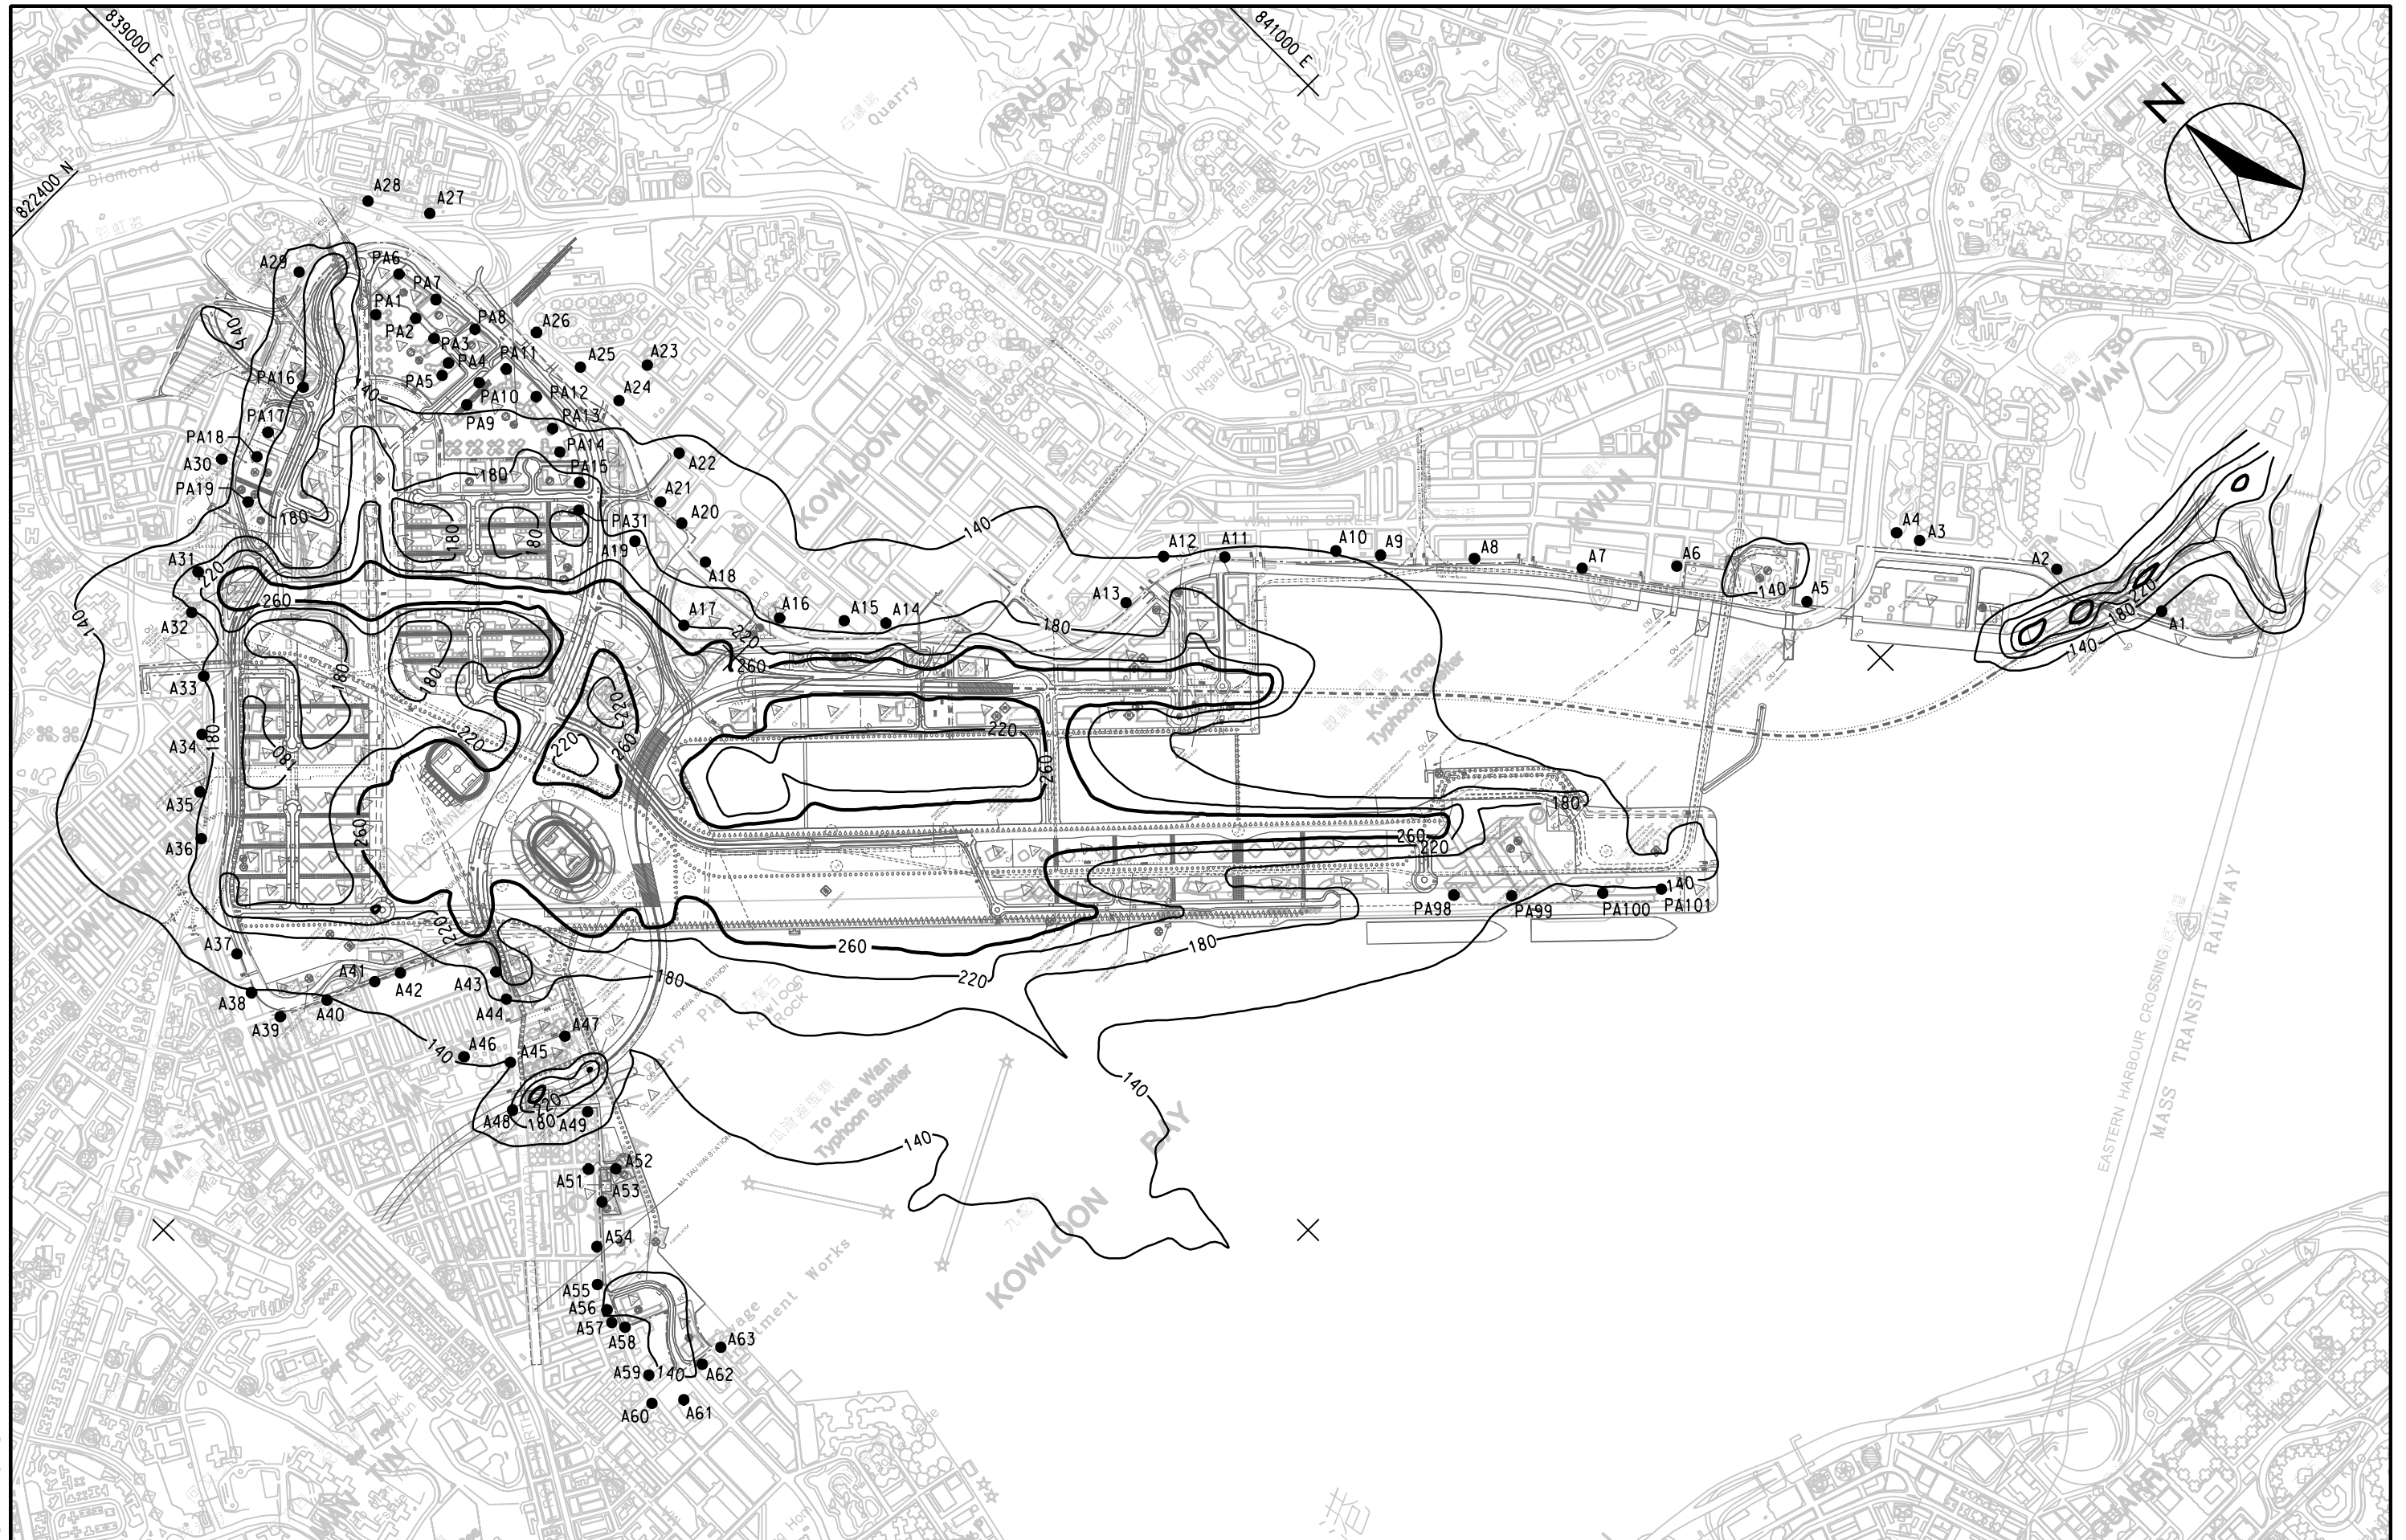

MAUNSELL   AECOM Maunsell Consultants Asia Ltd	AGREEMENT NO. CE 35/2006 (CE) KAI TAK DEVELOPMENT ENGINEERING STUDY CUM DESIGN AND CONSTRUCTION OF ADVANCE WORKS-INVESTIGATION, DESIGN AND CONSTRUCTION			
	CONTOURS OF CUMULATIVE MAXIMUM 24-HR TSP CONCENTRATION IN ug/m³ AT 1.5m ABOVE GROUND (SCENARIO 2)			
	SCALE	A3 1:15000	DATE	MAY 2007
	CHECK	-	DRAWN	LDF
	JOB No.	60022503	DRAWING No.	3.6
			REV	-

p:\projects\60022503\DRAWING\FIGURE\3.6.dgn