

DATE 2008-10-15 12:54:53 DAIXL


MAUNSELL | AECOM

Maunsell Consultants Asia Ltd

AGREEMENT NO. CE 35/2006 (CE)
KAI TAK DEVELOPMENT ENGINEERING STUDY CUM DESIGN AND
CONSTRUCTION OF ADVANCE WORKS-INVESTIGATION, DESIGN AND CONSTRUCTION
CONTOURS OF CUMULATIVE MAXIMUM 1-HOUR NO₂ CONCENTRATION IN
ug/m³ AT 1.5m ABOVE GROUND

SCALE	A3 1:15000	DATE	MAY 2007
CHECK	-	DRAWN	LDF
JOB No.	60022503	DRAWING No.	FIG 3.7a
		REV	-

DATE 2008-10-15 12:56:39 DAIXL

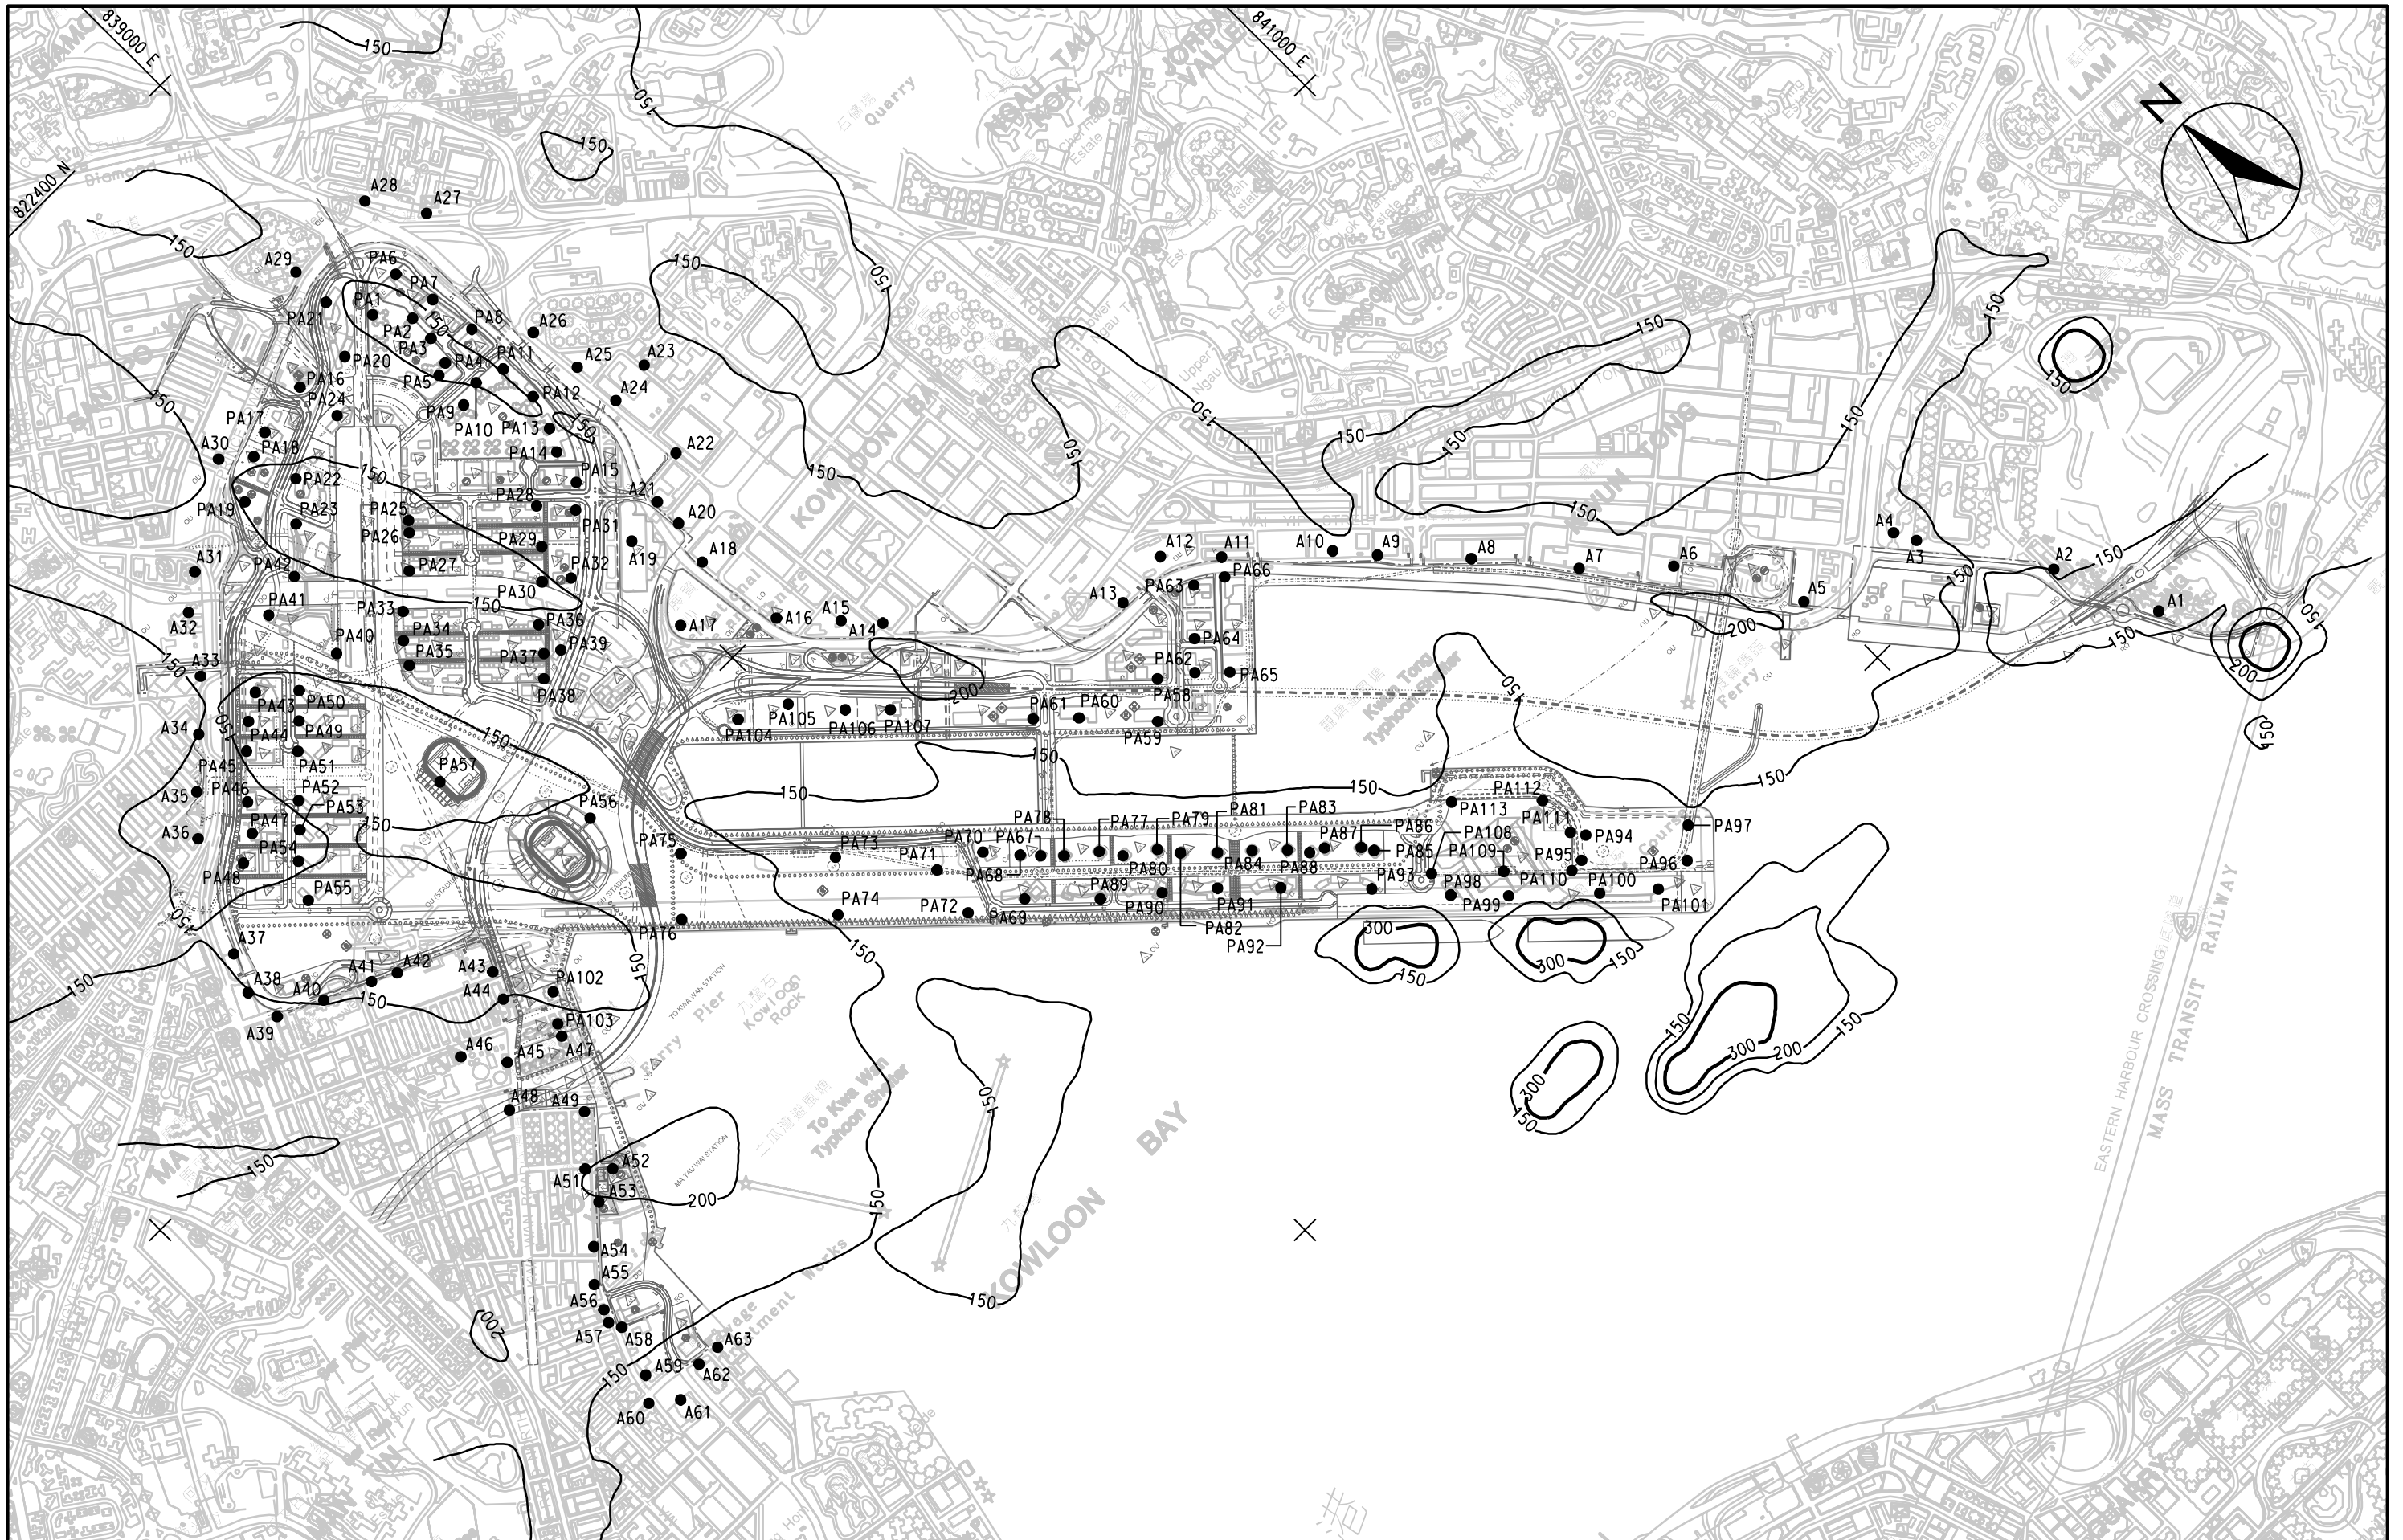

MAUNSELL AECOM Maunsell Consultants Asia Ltd	AGREEMENT NO. CE 35/2006 (CE) KAI TAK DEVELOPMENT ENGINEERING STUDY CUM DESIGN AND CONSTRUCTION OF ADVANCE WORKS-INVESTIGATION, DESIGN AND CONSTRUCTION			
	CONTOURS OF CUMULATIVE MAXIMUM 1-HOUR NO ₂ CONCENTRATION IN ug/m ³ AT 15m ABOVE GROUND			
	SCALE	A3 1:15000	DATE	MAY 2007
	CHECK	-	DRAWN	LDF
	JOB No.	60022503	DRAWING No.	FIG 3.7b
			REV	-



DATE 2008-10-15 12:58:43 DAIXL


MAUNSELL | AECOM

Maunsell Consultants Asia Ltd

AGREEMENT NO. CE 35/2006 (CE)
KAI TAK DEVELOPMENT ENGINEERING STUDY CUM DESIGN AND
CONSTRUCTION OF ADVANCE WORKS-INVESTIGATION, DESIGN AND CONSTRUCTION
CONTOURS OF CUMULATIVE MAXIMUM 1-HOUR NO₂ CONCENTRATION IN
ug/m³ AT 35m ABOVE GROUND

SCALE	A3 1:15000	DATE	MAY 2007
CHECK	-	DRAWN	LC
JOB No.	60022503	DRAWING No.	FIG 3.7c
		REV	-

p:\projects\60022503\DRAWING\FIGURE\FIG 3.7c.dgn

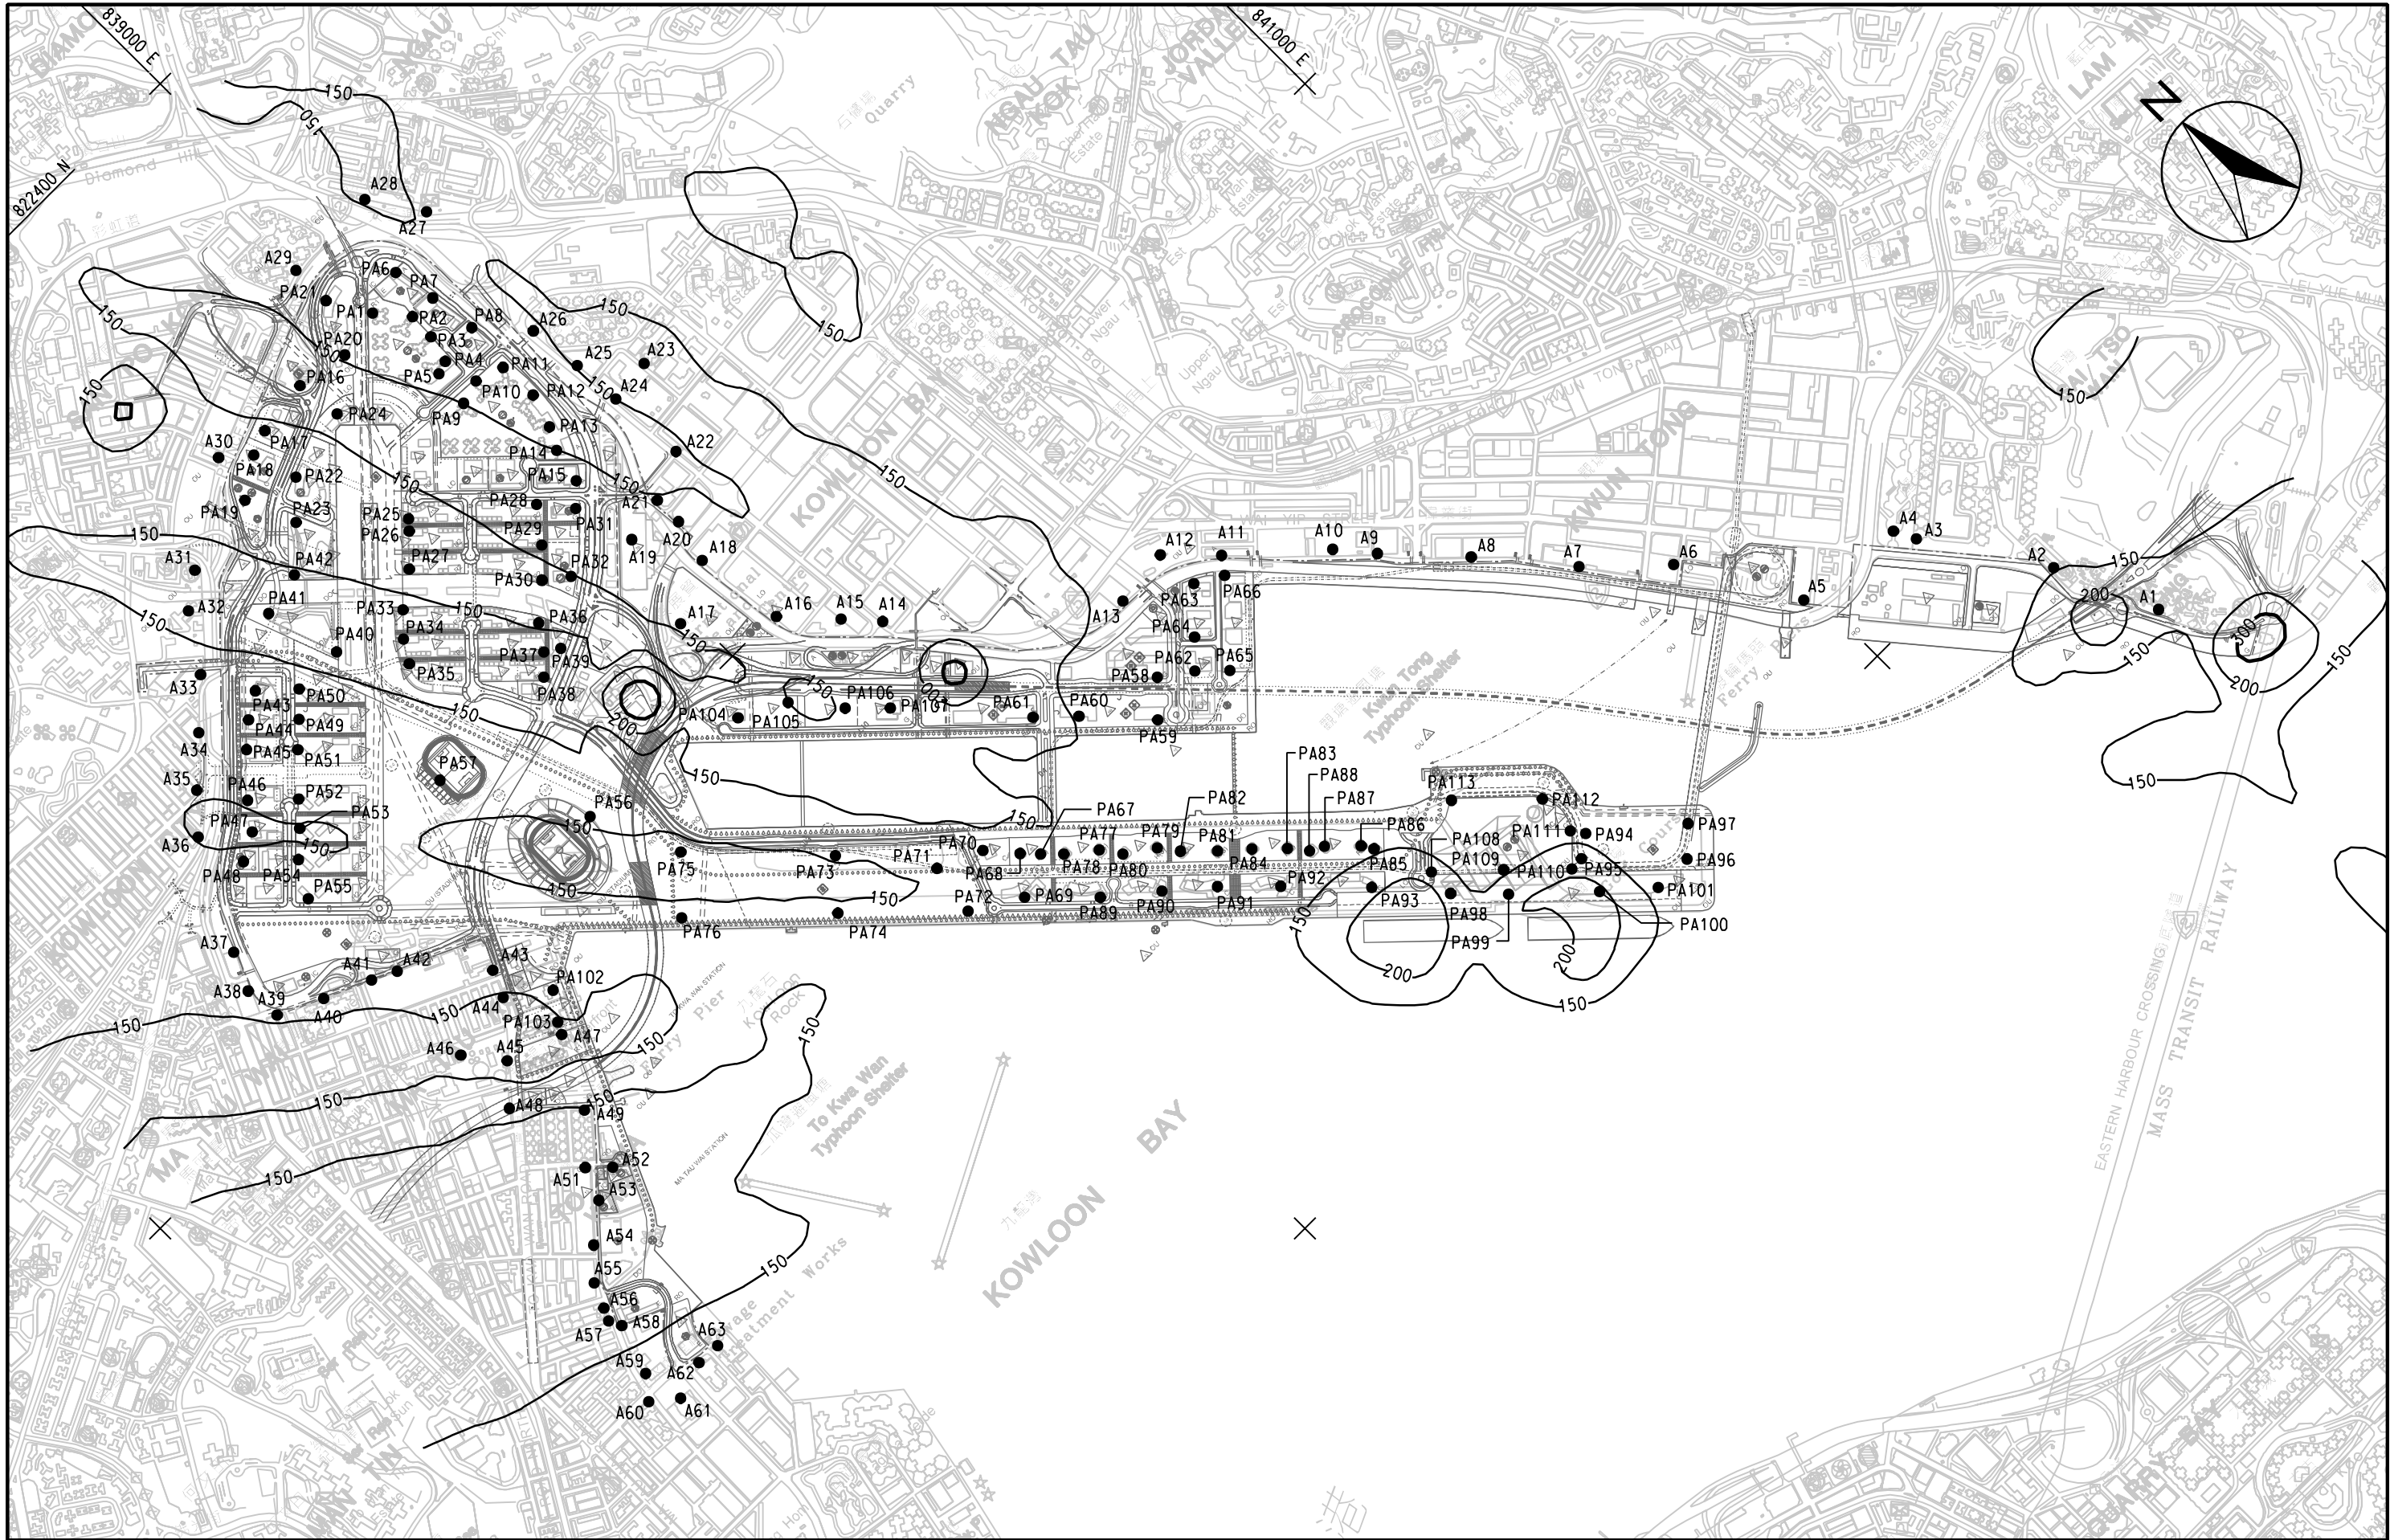


DATE 2008-10-15 13:00:17 DAIXL

MAUNSELL | AECOM

Maunsell Consultants Asia Ltd

AGREEMENT NO. CE 35/2006 (CE)
KAI TAK DEVELOPMENT ENGINEERING STUDY CUM DESIGN AND
CONSTRUCTION OF ADVANCE WORKS-INVESTIGATION, DESIGN AND CONSTRUCTION
CONTOURS OF CUMULATIVE MAXIMUM 1-HOUR NO₂ CONCENTRATION IN
ug/m³ AT 40m ABOVE GROUND

SCALE	A3 1:15000	DATE	JUL. 2008
CHECK	-	DRAWN	LC
JOB No.	60022503	DRAWING No.	FIG 3.7d
		REV	-

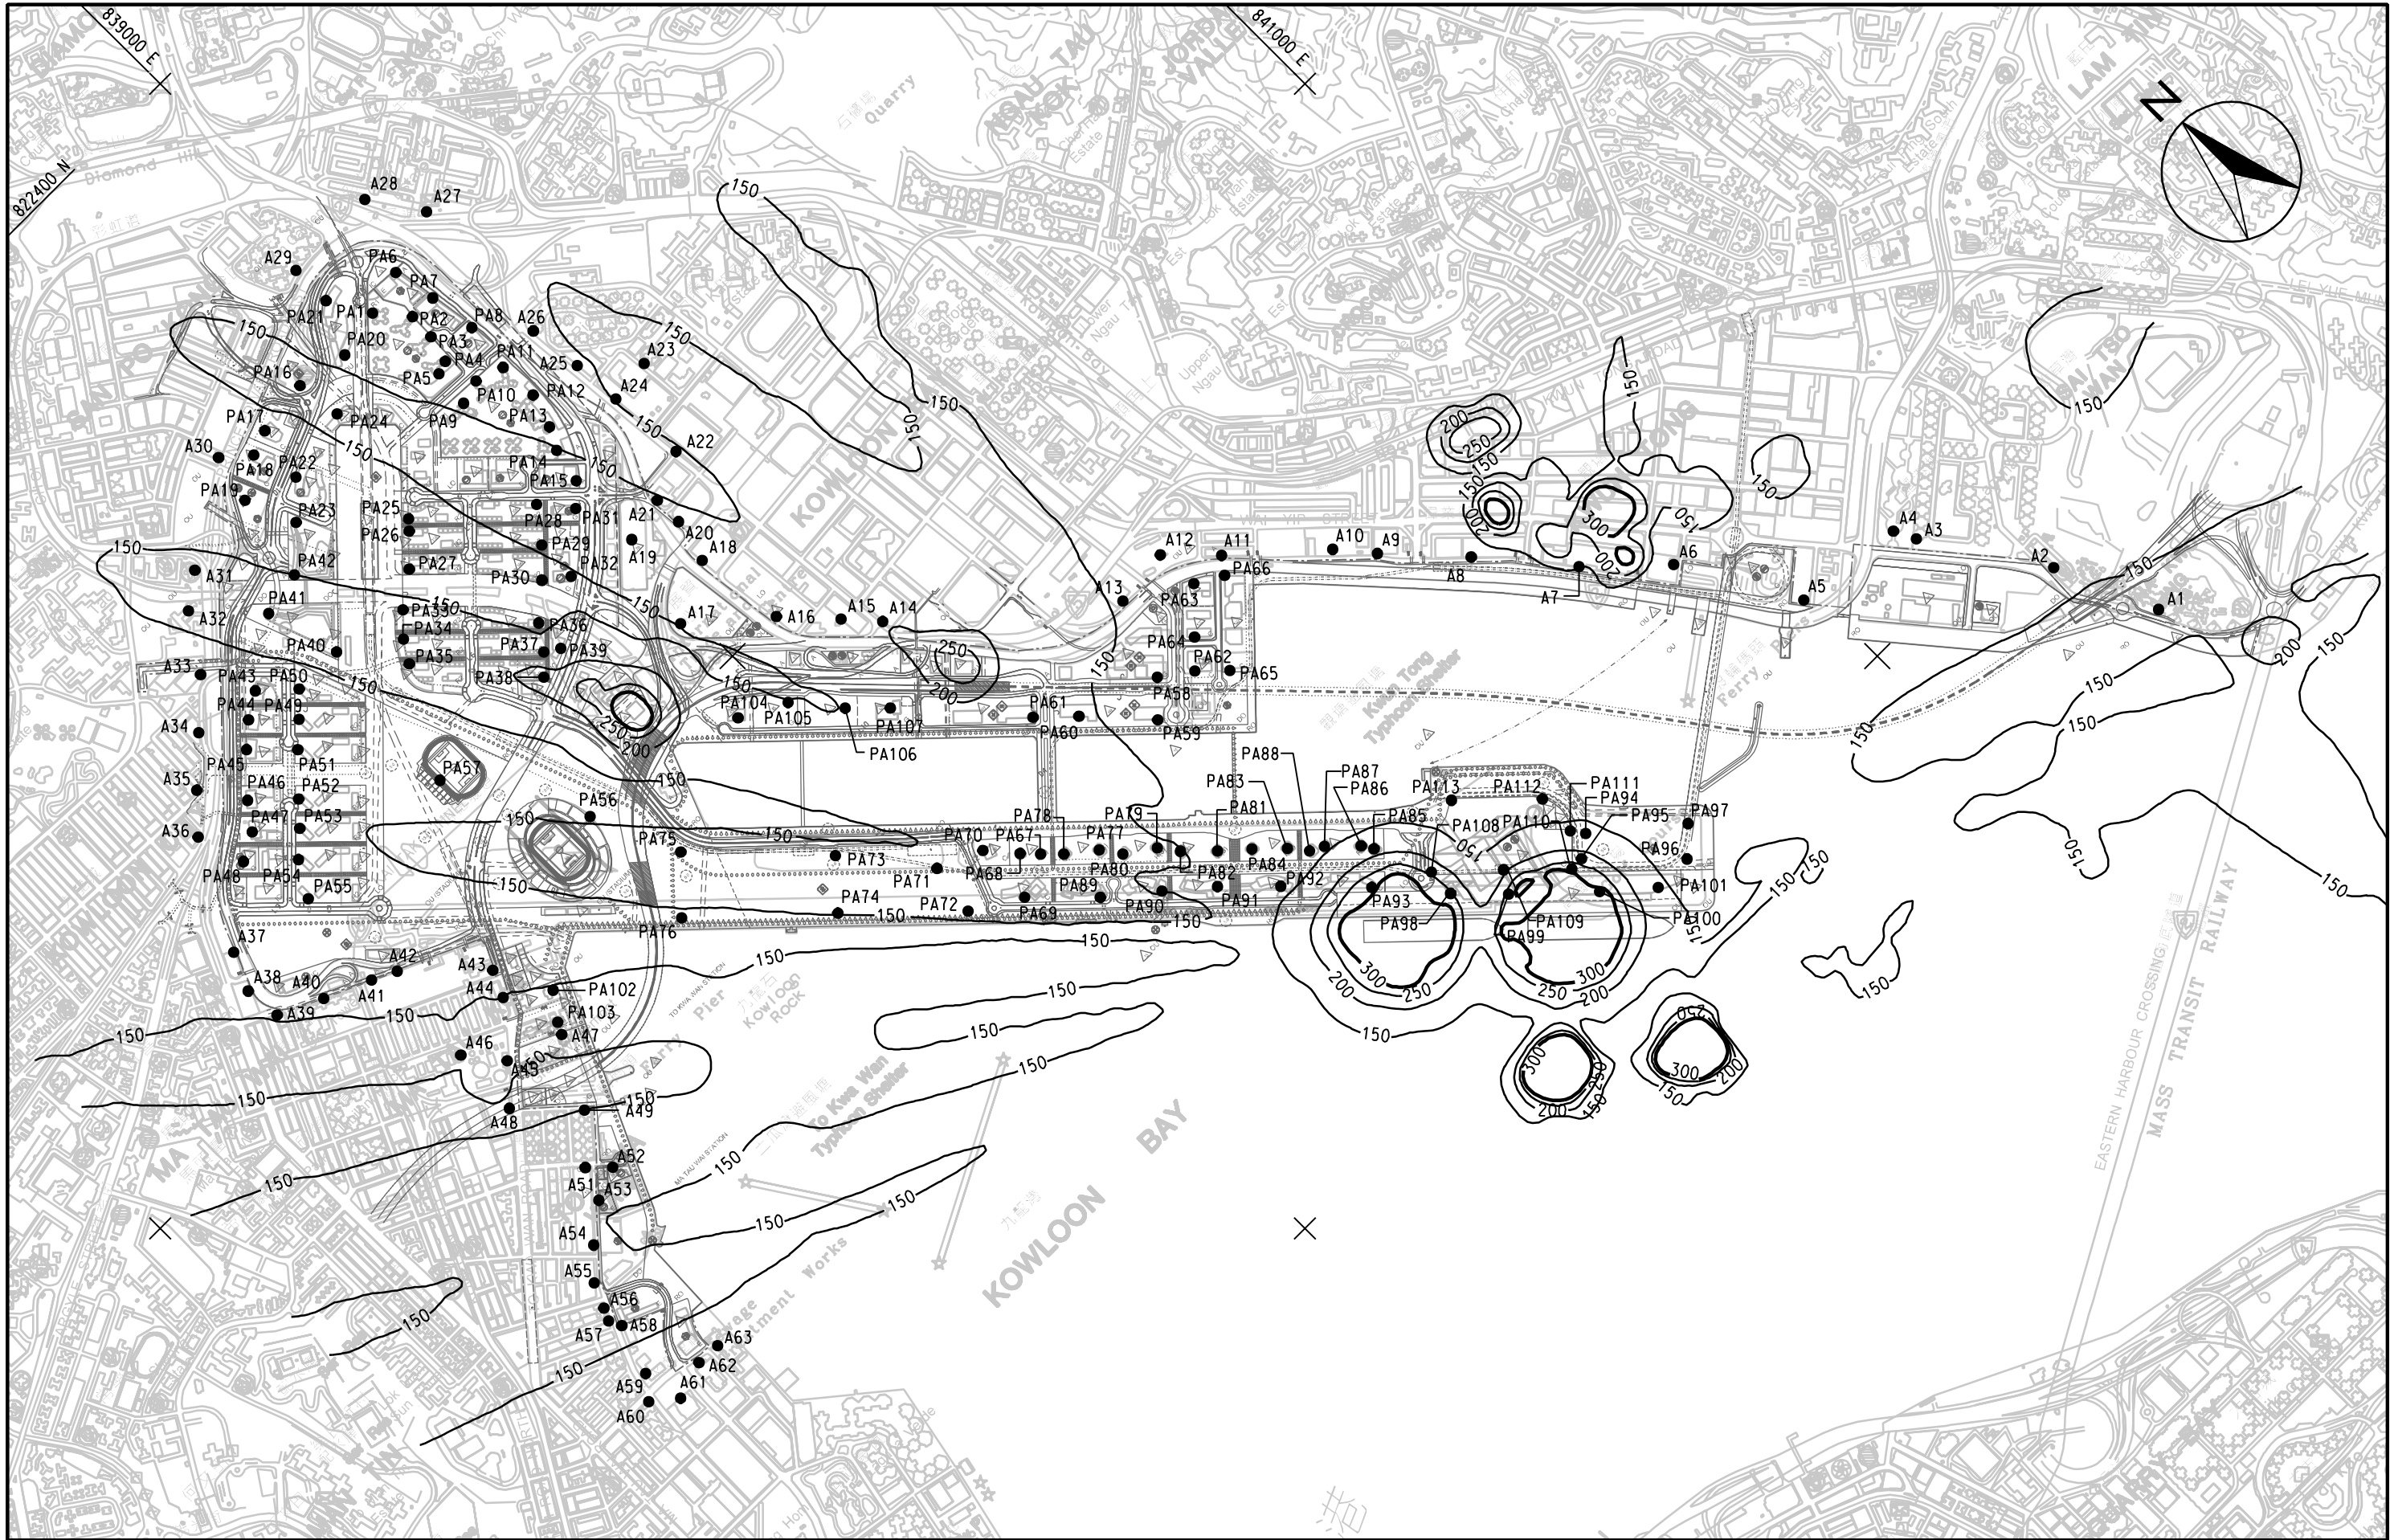

DATE 2008-10-15 16:29:48 DAIXL


MAUNSELL | AECOM

Maunsell Consultants Asia Ltd

AGREEMENT NO. CE 35/2006 (CE)
KAI TAK DEVELOPMENT ENGINEERING STUDY CUM DESIGN AND
CONSTRUCTION OF ADVANCE WORKS-INVESTIGATION, DESIGN AND CONSTRUCTION
CONTOURS OF CUMULATIVE MAXIMUM 1-HOUR NO₂ CONCENTRATION IN
ug/m³ AT 55m ABOVE GROUND

SCALE	A3 1:15000	DATE	MAY 2007
CHECK	-	DRAWN	LDF
JOB No.	60022503	DRAWING No.	FIG 3.7e
		REV	-

p:\projects\60022503\DRAWING\FIGURE\FIG 3.7e.dgn

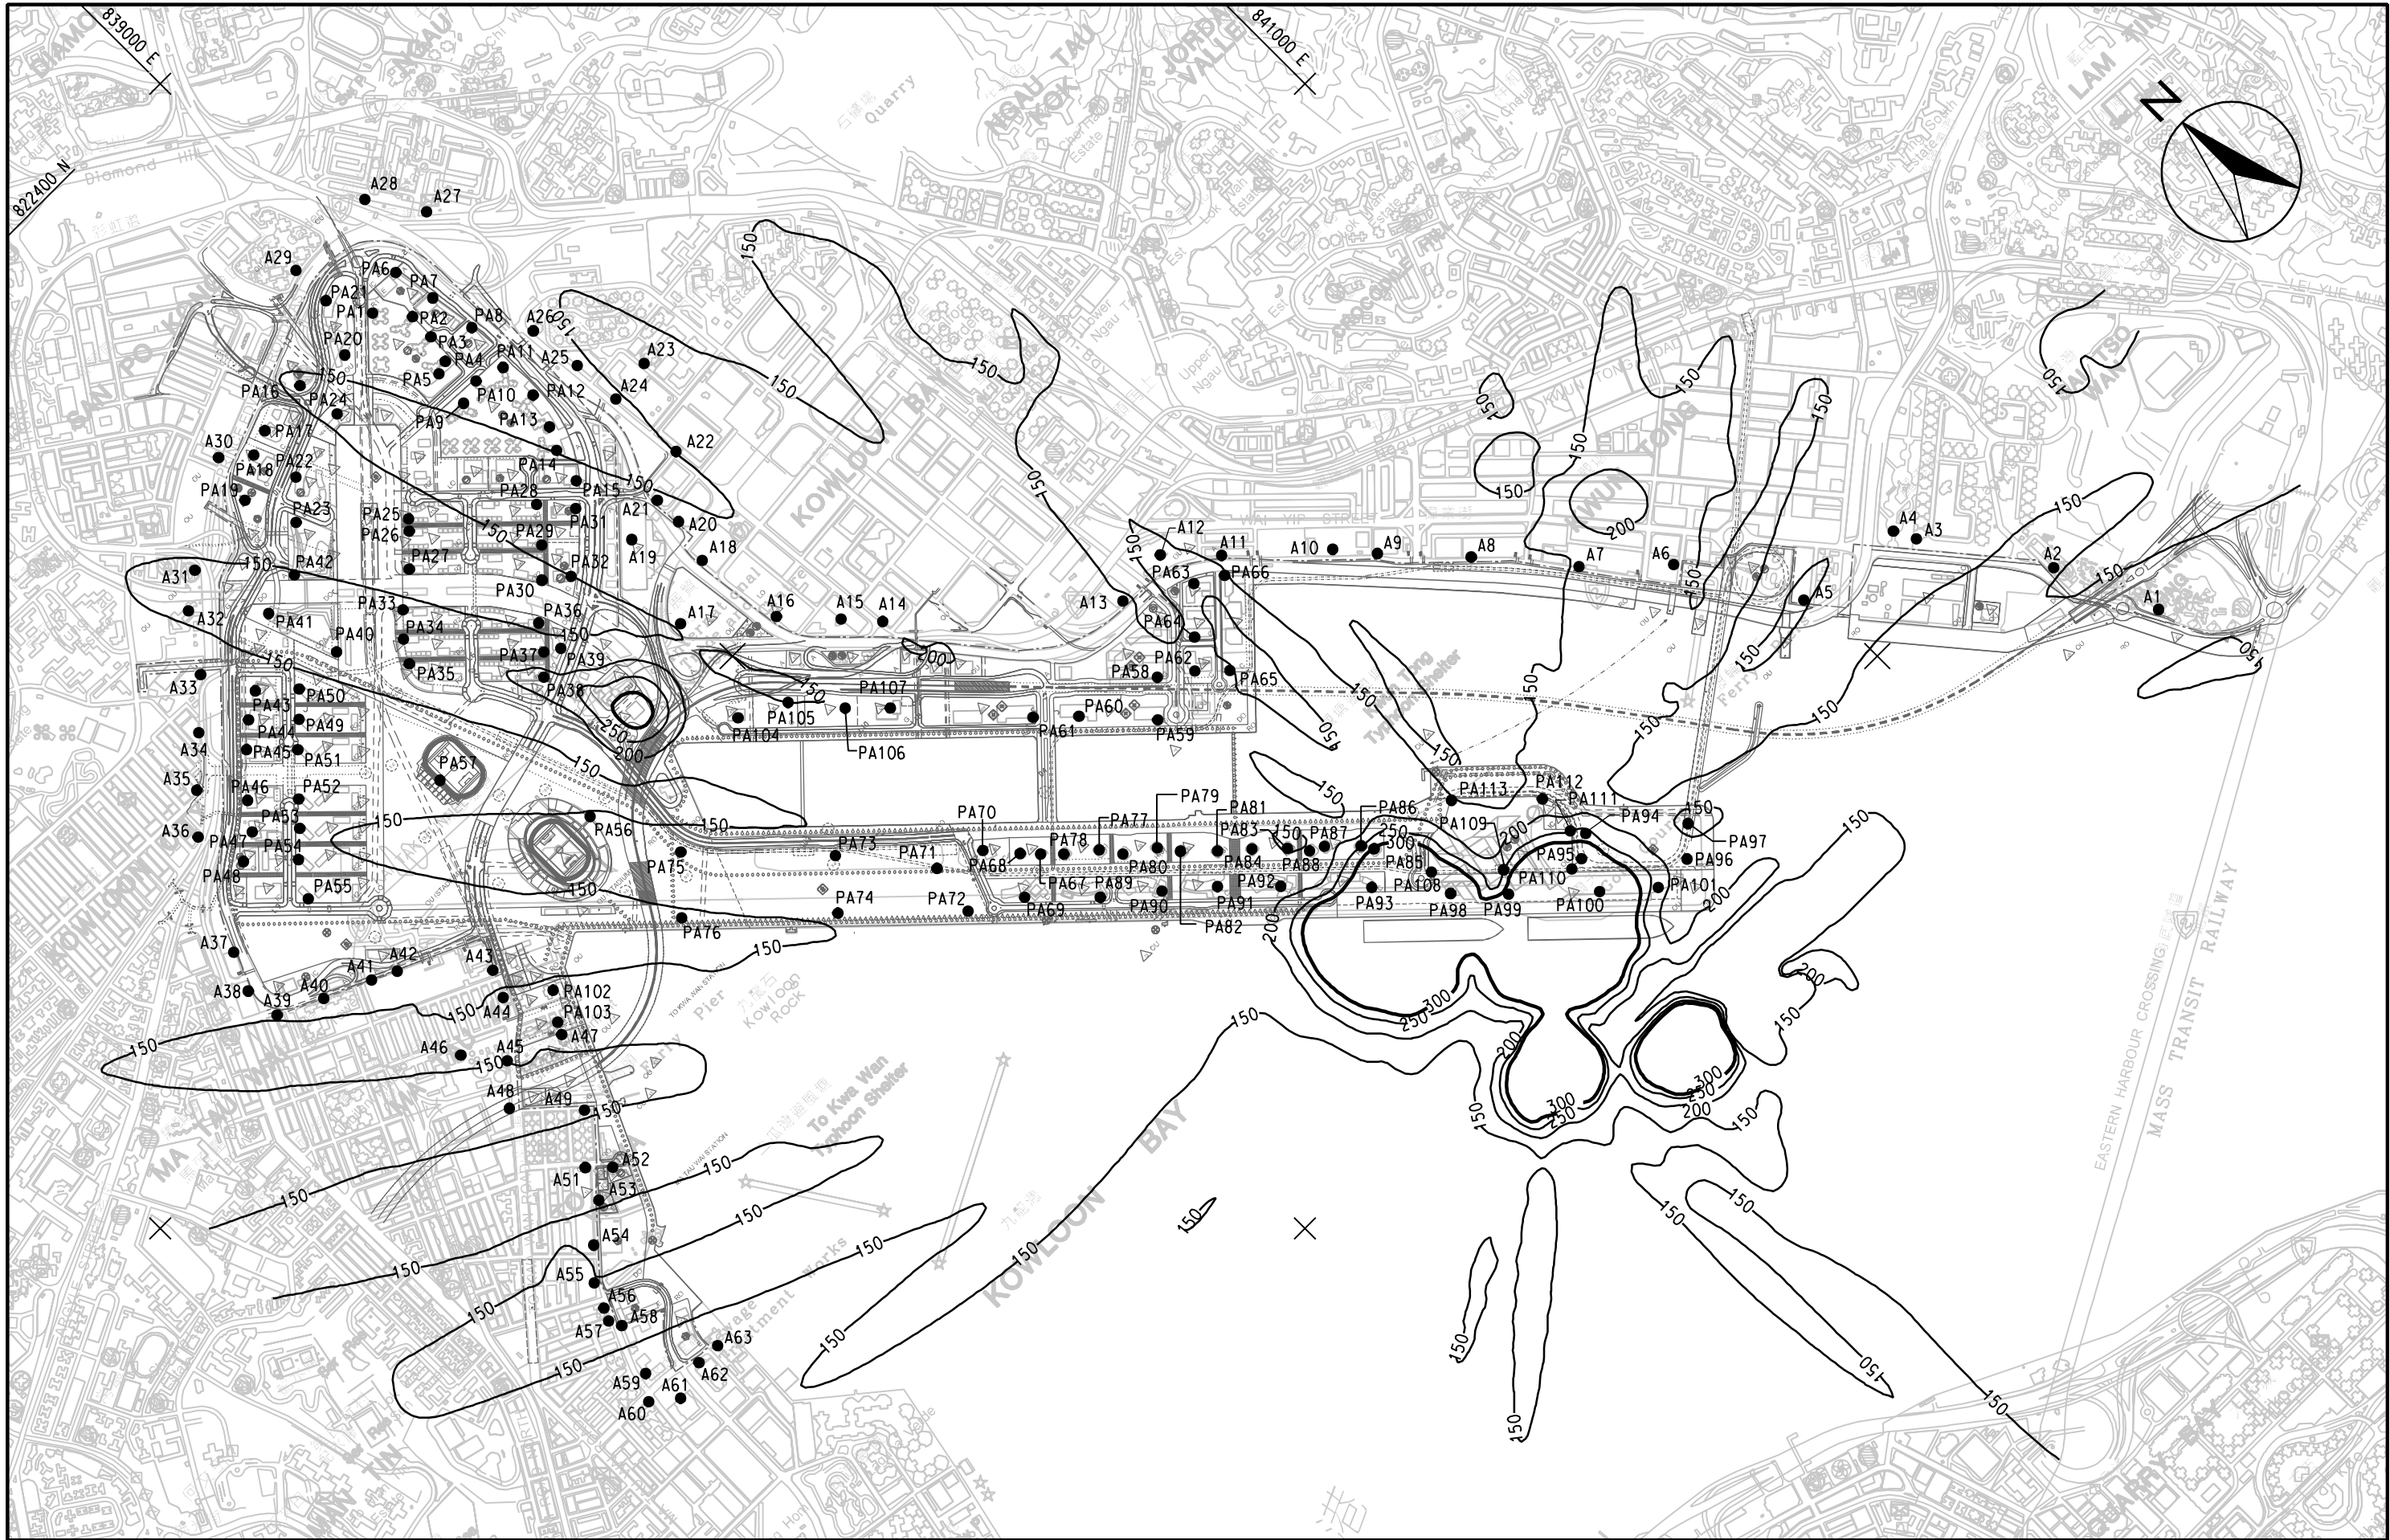


DATE 2008-10-15 13:03:13 DAIXL

MAUNSELL | AECOM

Maunsell Consultants Asia Ltd

AGREEMENT NO. CE 35/2006 (CE)
KAI TAK DEVELOPMENT ENGINEERING STUDY CUM DESIGN AND
CONSTRUCTION OF ADVANCE WORKS-INVESTIGATION, DESIGN AND CONSTRUCTION
CONTOURS OF CUMULATIVE MAXIMUM 1-HOUR NO₂ CONCENTRATION IN
ug/m³ AT 70m ABOVE GROUND

SCALE	A3 1:15000	DATE	JUL. 2008
CHECK	-	DRAWN	XLP
JOB No.	60022503	DRAWING No.	FIG 3.7f
		REV	-

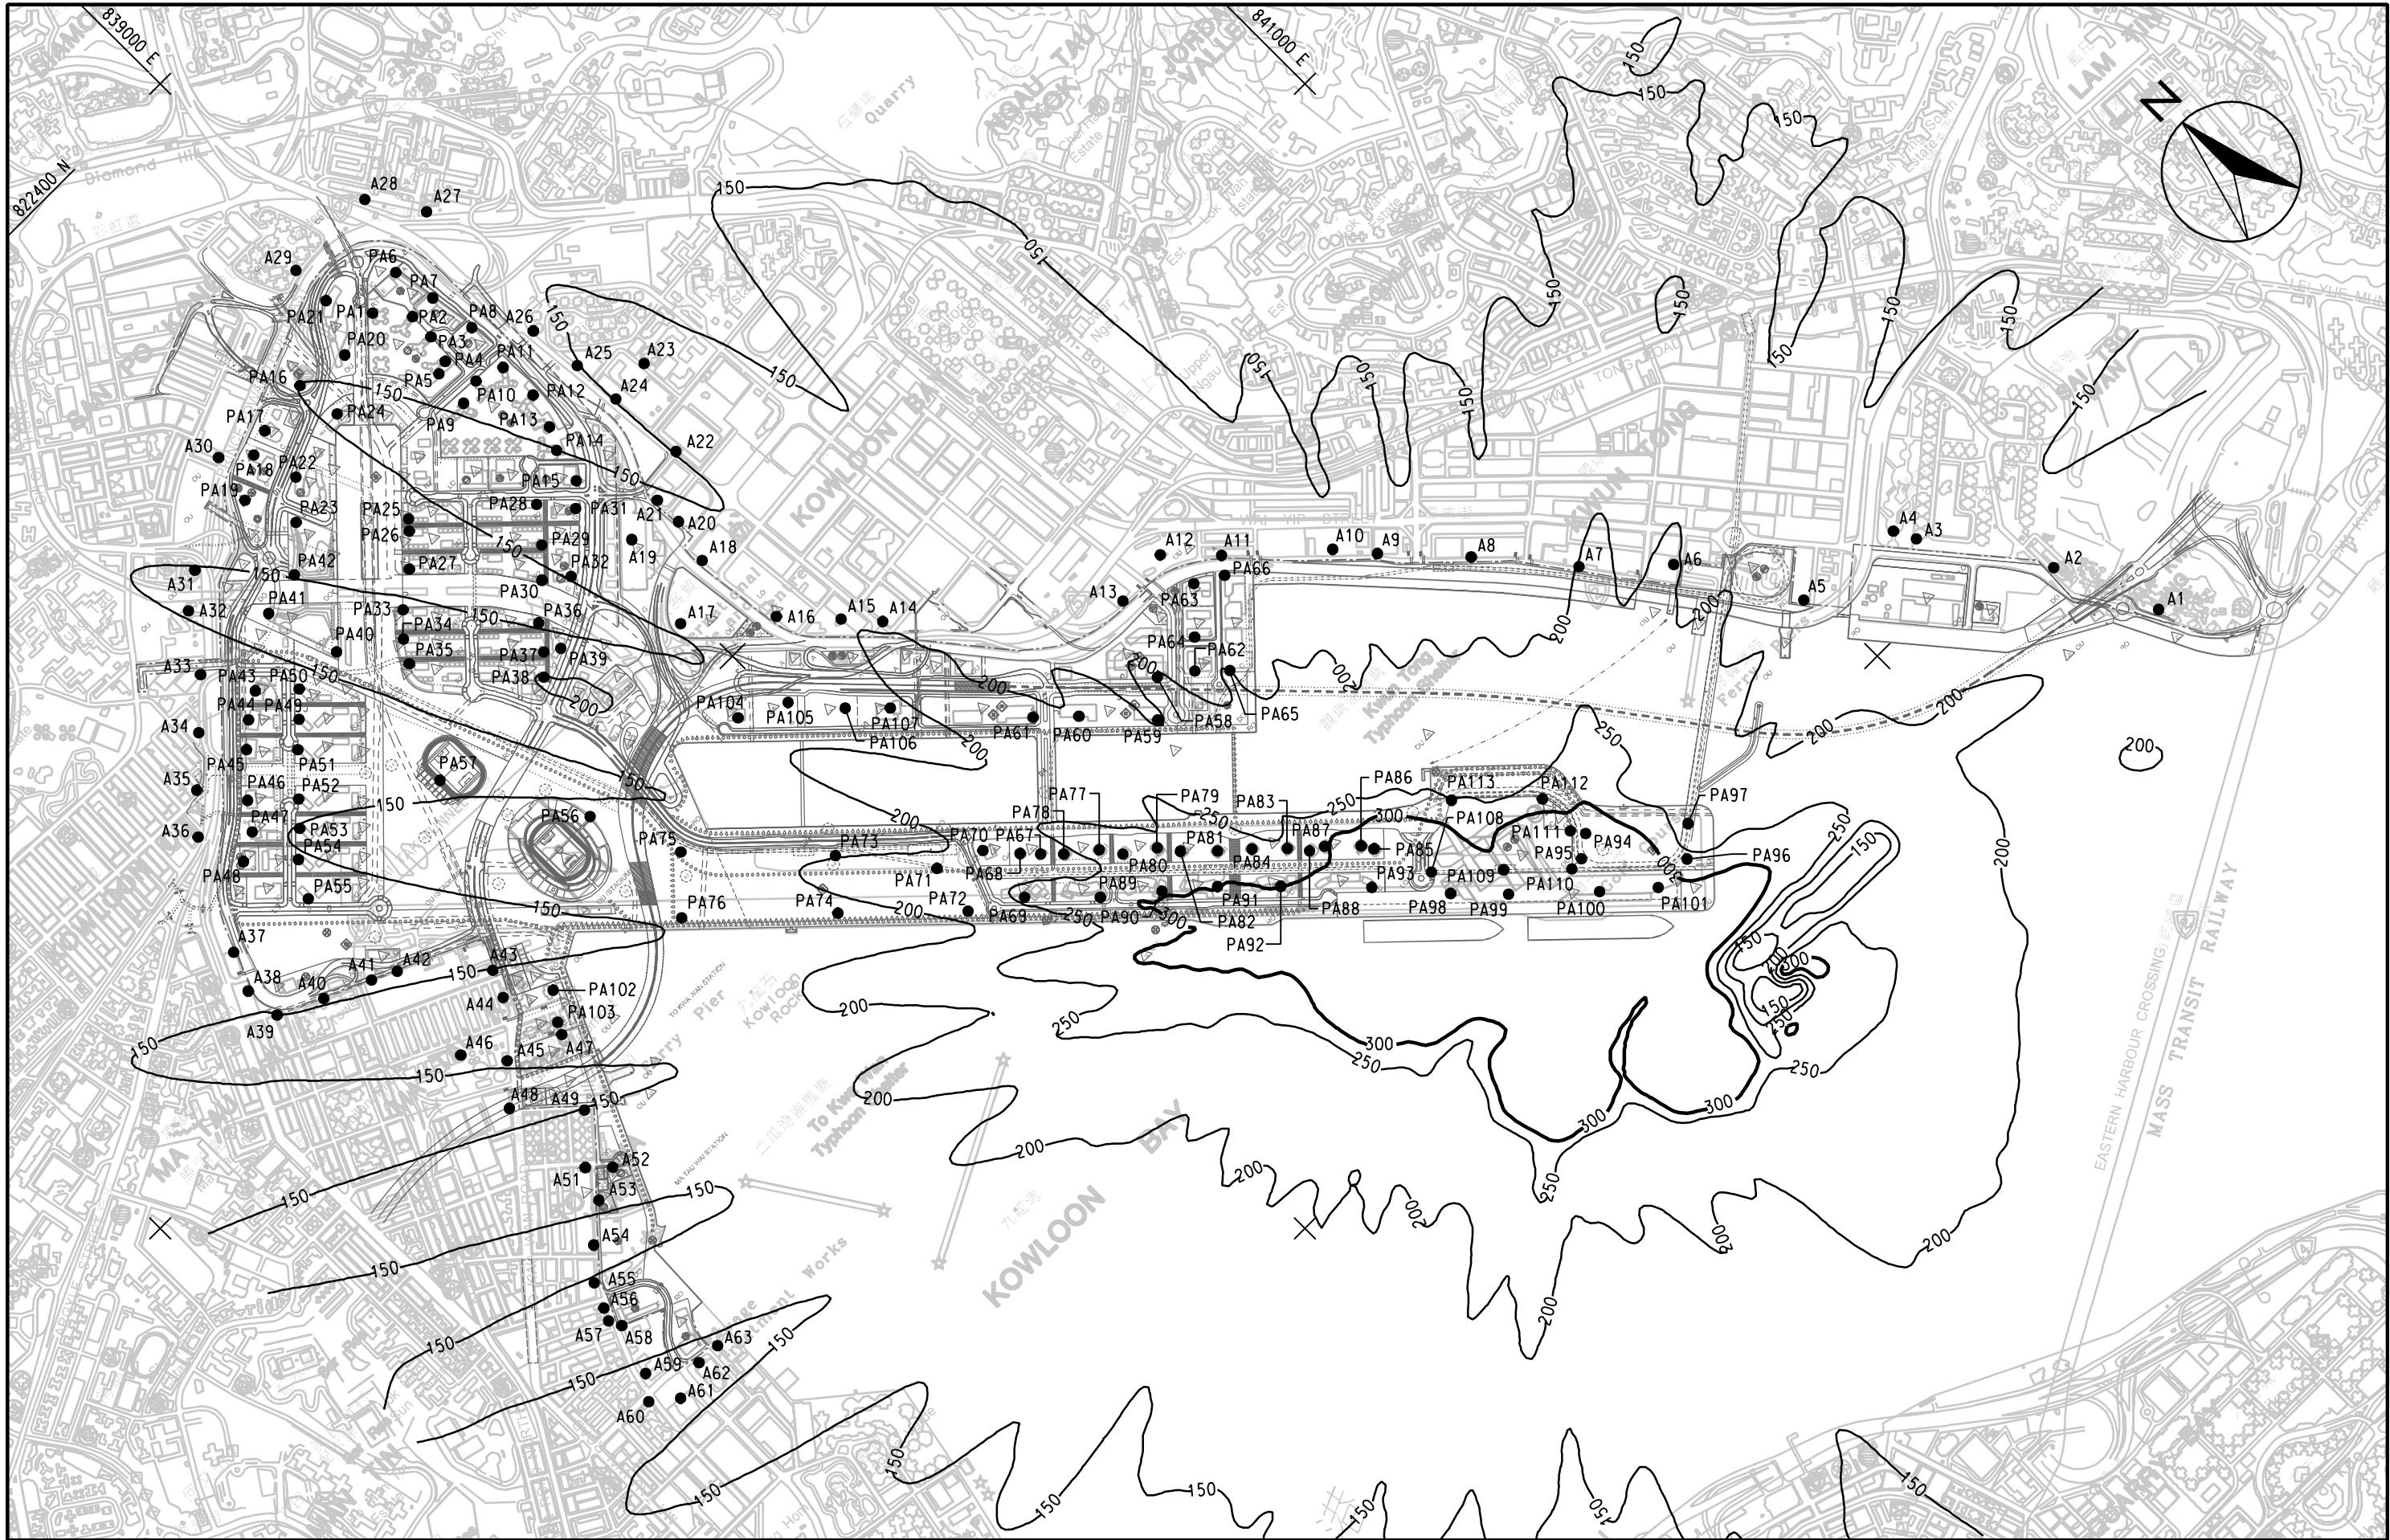

DATE 2008-10-15 13:04:46 DAIXL


MAUNSELL | AECOM

Maunsell Consultants Asia Ltd

AGREEMENT NO. CE 35/2006 (CE)
KAI TAK DEVELOPMENT ENGINEERING STUDY CUM DESIGN AND
CONSTRUCTION OF ADVANCE WORKS-INVESTIGATION, DESIGN AND CONSTRUCTION
CONTOURS OF CUMULATIVE MAXIMUM 1-HOUR NO₂ CONCENTRATION IN
ug/m³ AT 95m ABOVE GROUND

SCALE	A3 1:15000	DATE	MAY 2007
CHECK	-	DRAWN	LDF
JOB No.	60022503	DRAWING No.	FIG 3.7g
		REV	-

p:\projects\60022503\DRAWING\FIGURE\FIG 3.7g.dgn

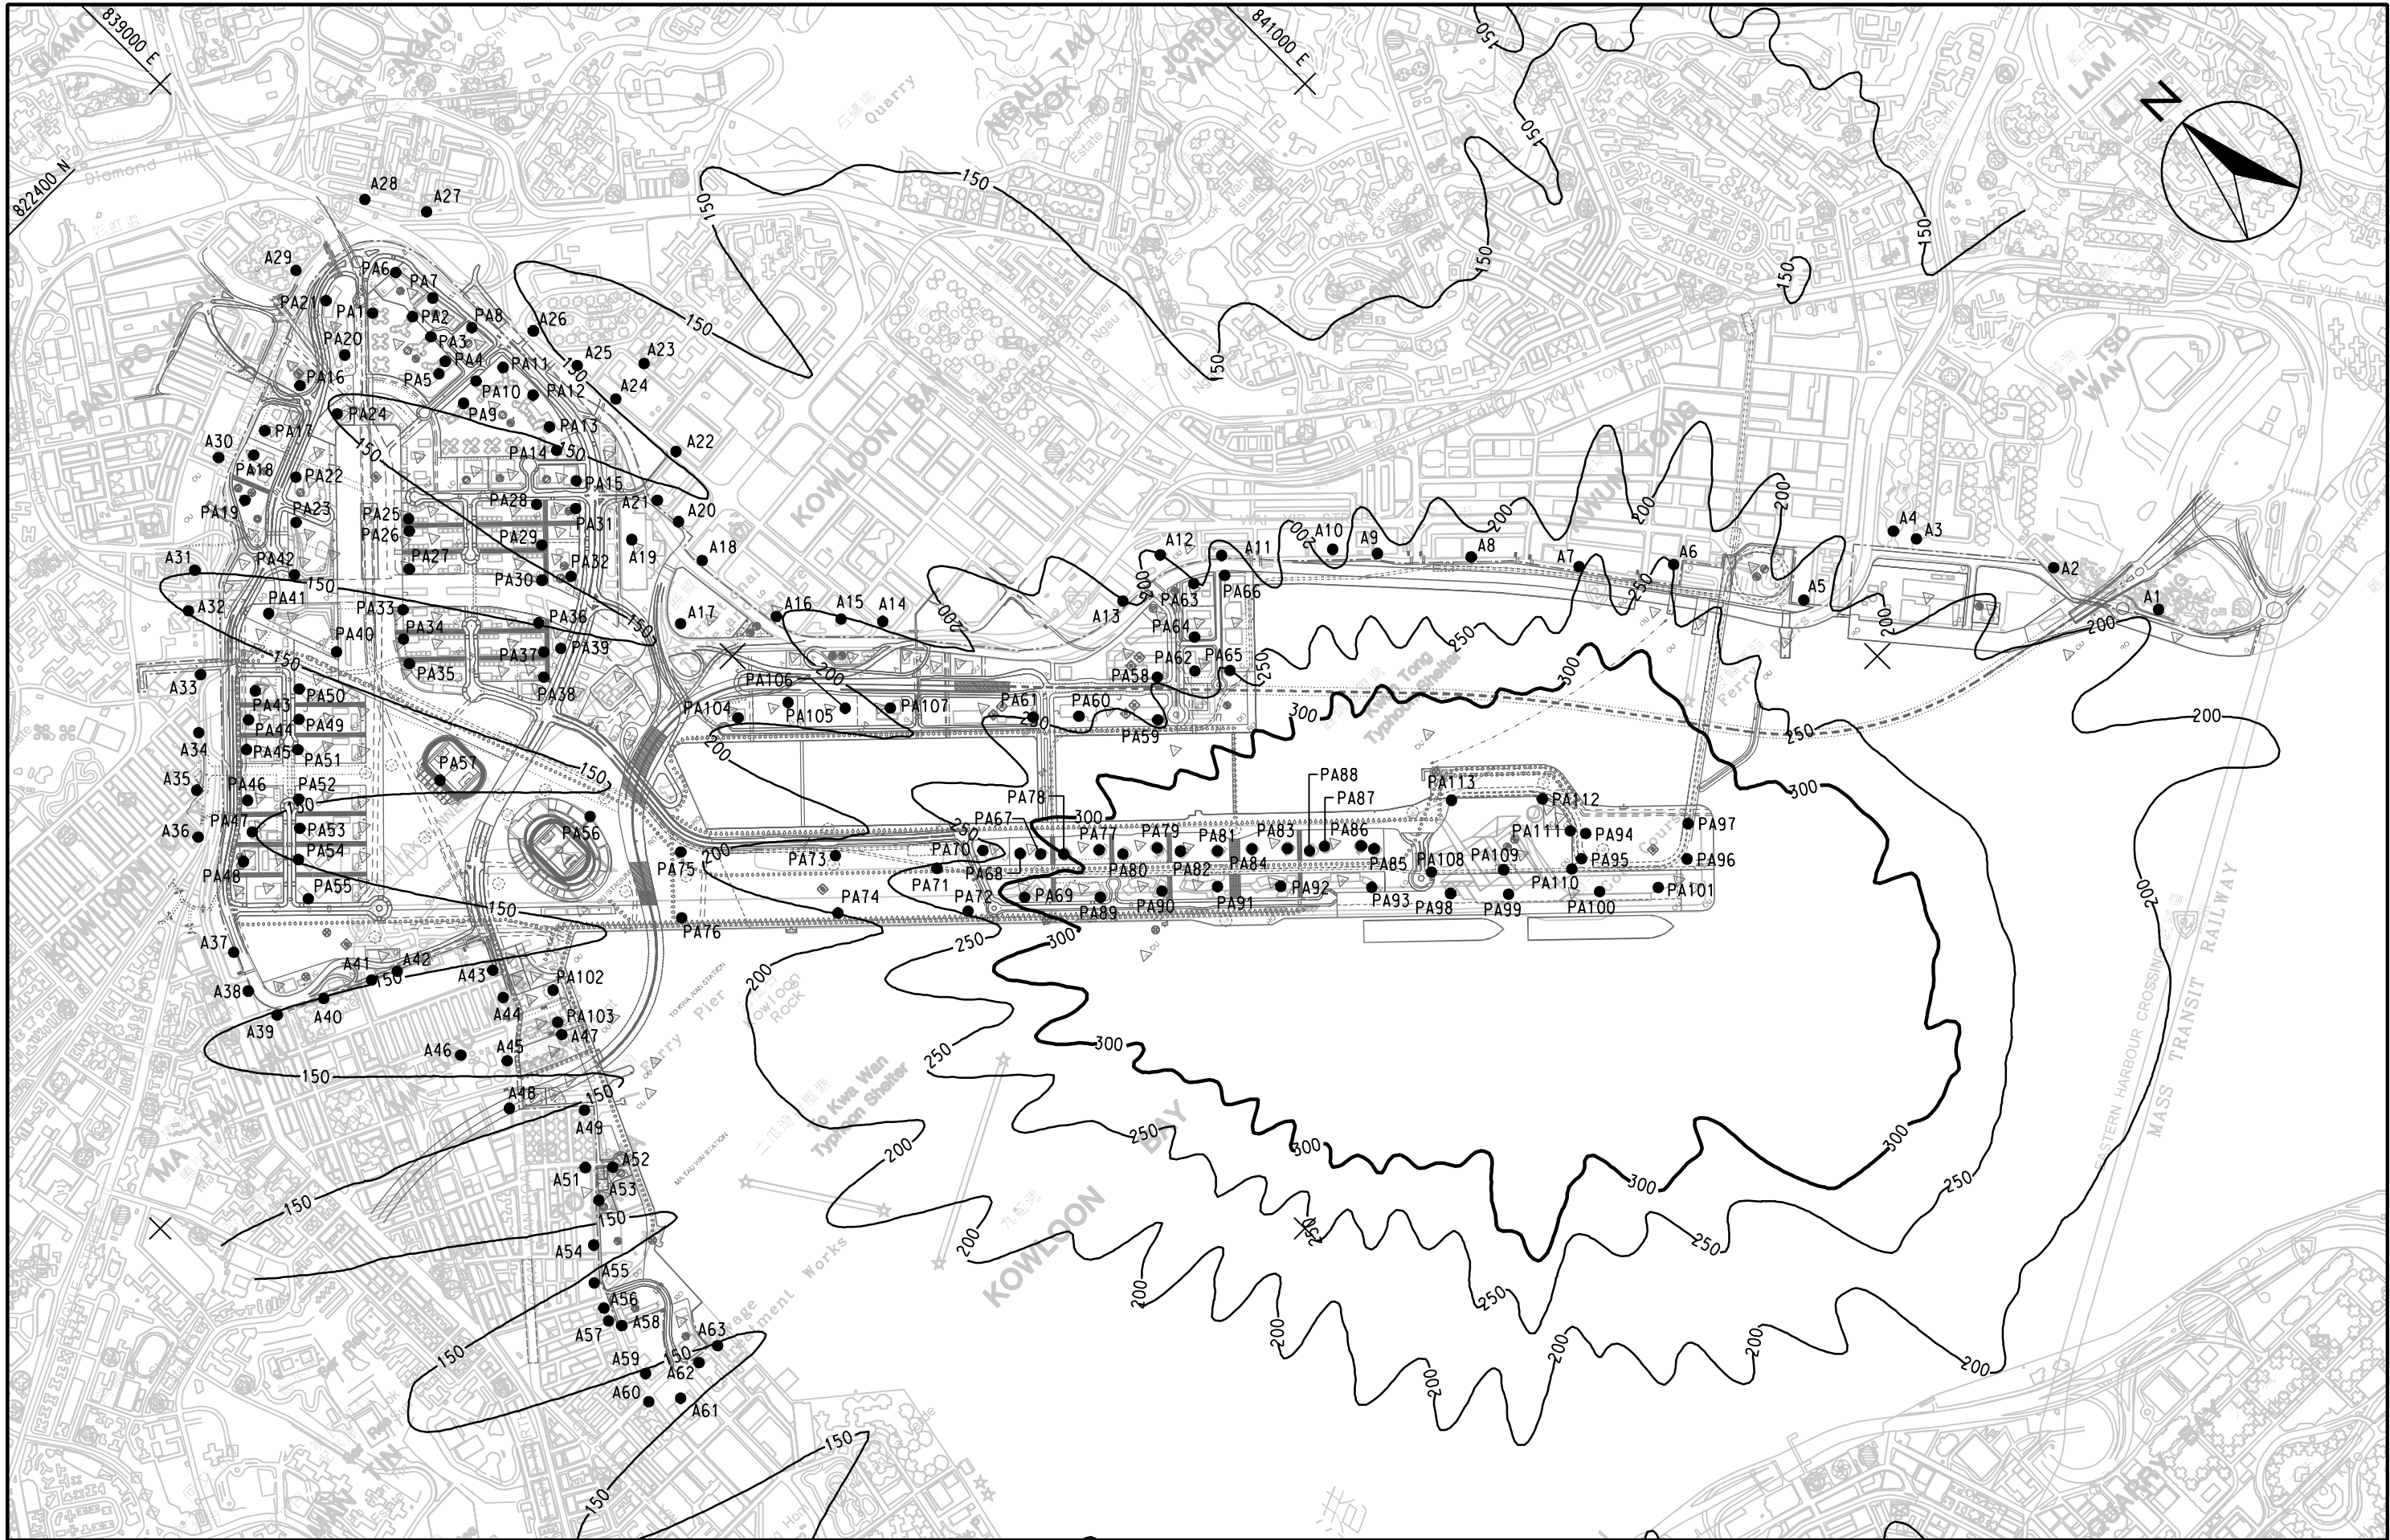

DATE 2008-10-15 13:23:50 DAIXL


MAUNSELL | AECOM

Maunsell Consultants Asia Ltd

AGREEMENT NO. CE 35/2006 (CE)
KAI TAK DEVELOPMENT ENGINEERING STUDY CUM DESIGN AND
CONSTRUCTION OF ADVANCE WORKS-INVESTIGATION, DESIGN AND CONSTRUCTION
CONTOURS OF CUMULATIVE MAXIMUM 1-HOUR NO₂ CONCENTRATION IN
ug/m³ AT 120m ABOVE GROUND

SCALE	A3 1:15000	DATE	JUL. 2008
CHECK	-	DRAWN	LC
JOB No.	60022503	DRAWING No.	FIG 3.7h
		REV	-

p:\projects\60022503\DRAWING\FIGURE\FIG 3.7h.dgn

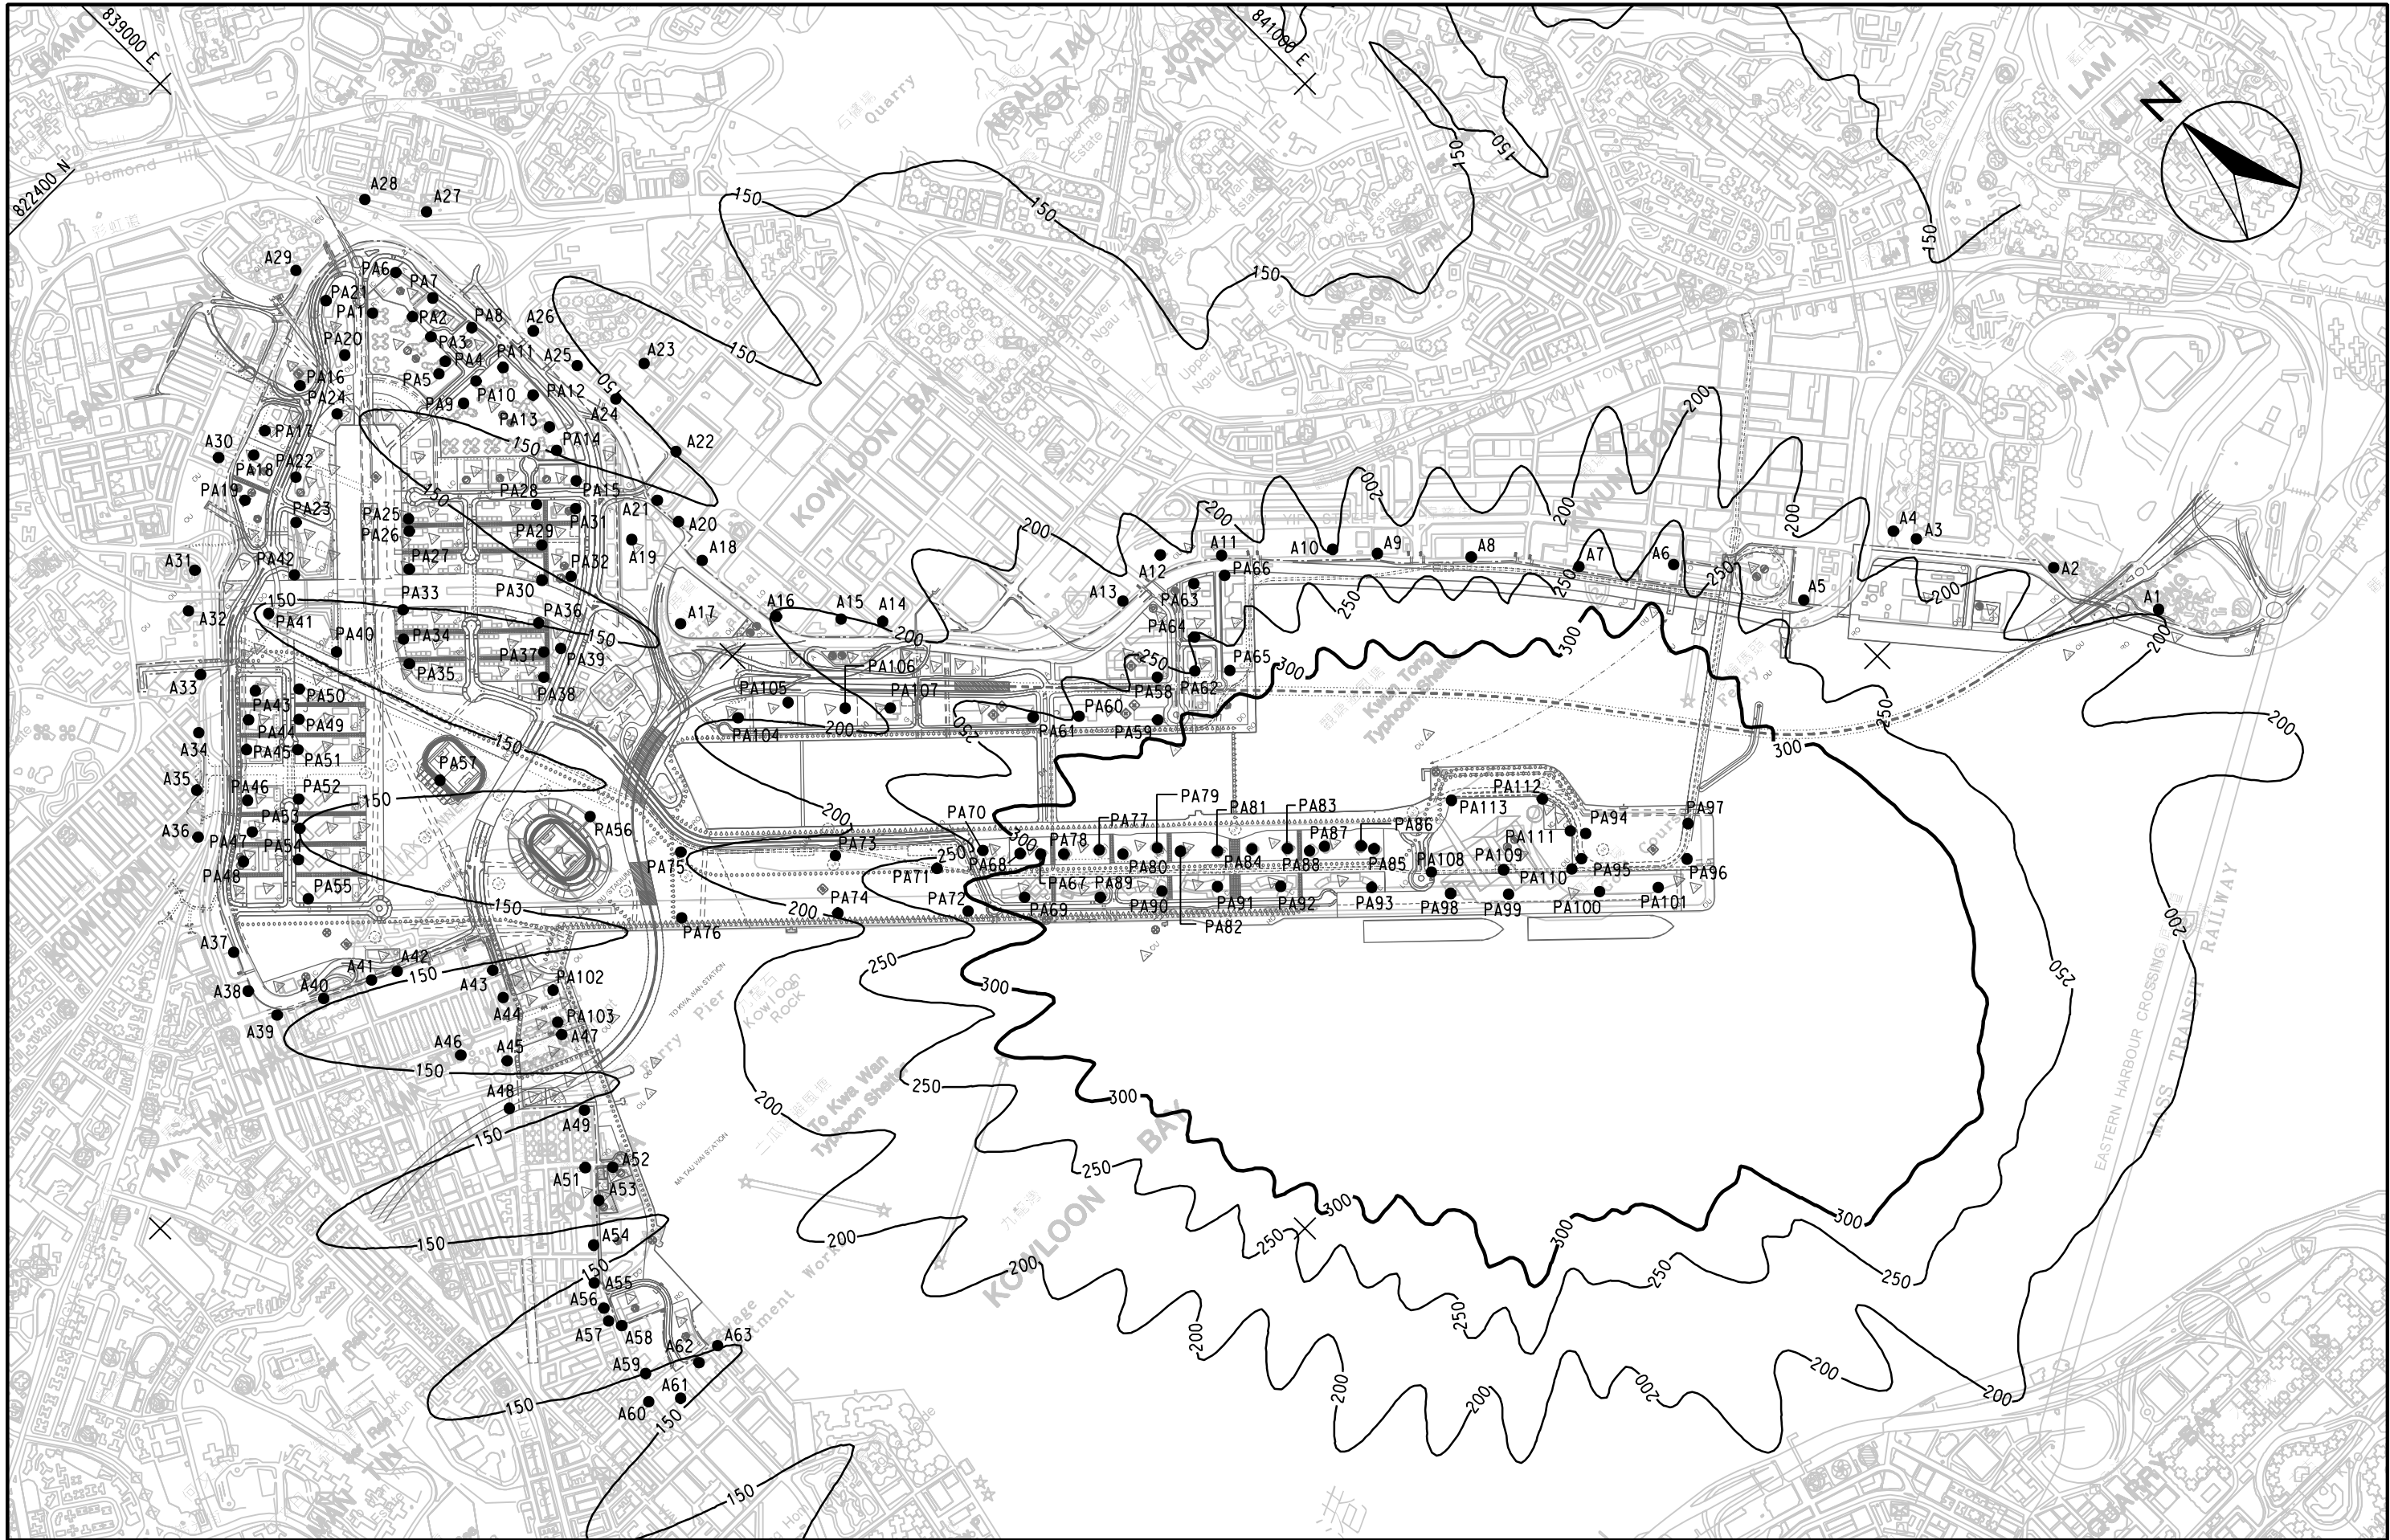

DATE 2008-10-15 13:26:41 DAIXL


MAUNSELL | AECOM

Maunsell Consultants Asia Ltd

AGREEMENT NO. CE 35/2006 (CE)
KAI TAK DEVELOPMENT ENGINEERING STUDY CUM DESIGN AND
CONSTRUCTION OF ADVANCE WORKS-INVESTIGATION, DESIGN AND CONSTRUCTION
CONTOURS OF CUMULATIVE MAXIMUM 1-HOUR NO₂ CONCENTRATION IN
ug/m³ AT 150m ABOVE GROUND

SCALE	A3 1:15000	DATE	JUL. 2008
CHECK	-	DRAWN	LC
JOB No.	60022503	DRAWING No.	FIG 3.7i
		REV	-

p:\projects\60022503\DRAWING\FIGURE\FIG 3.7i.dgn

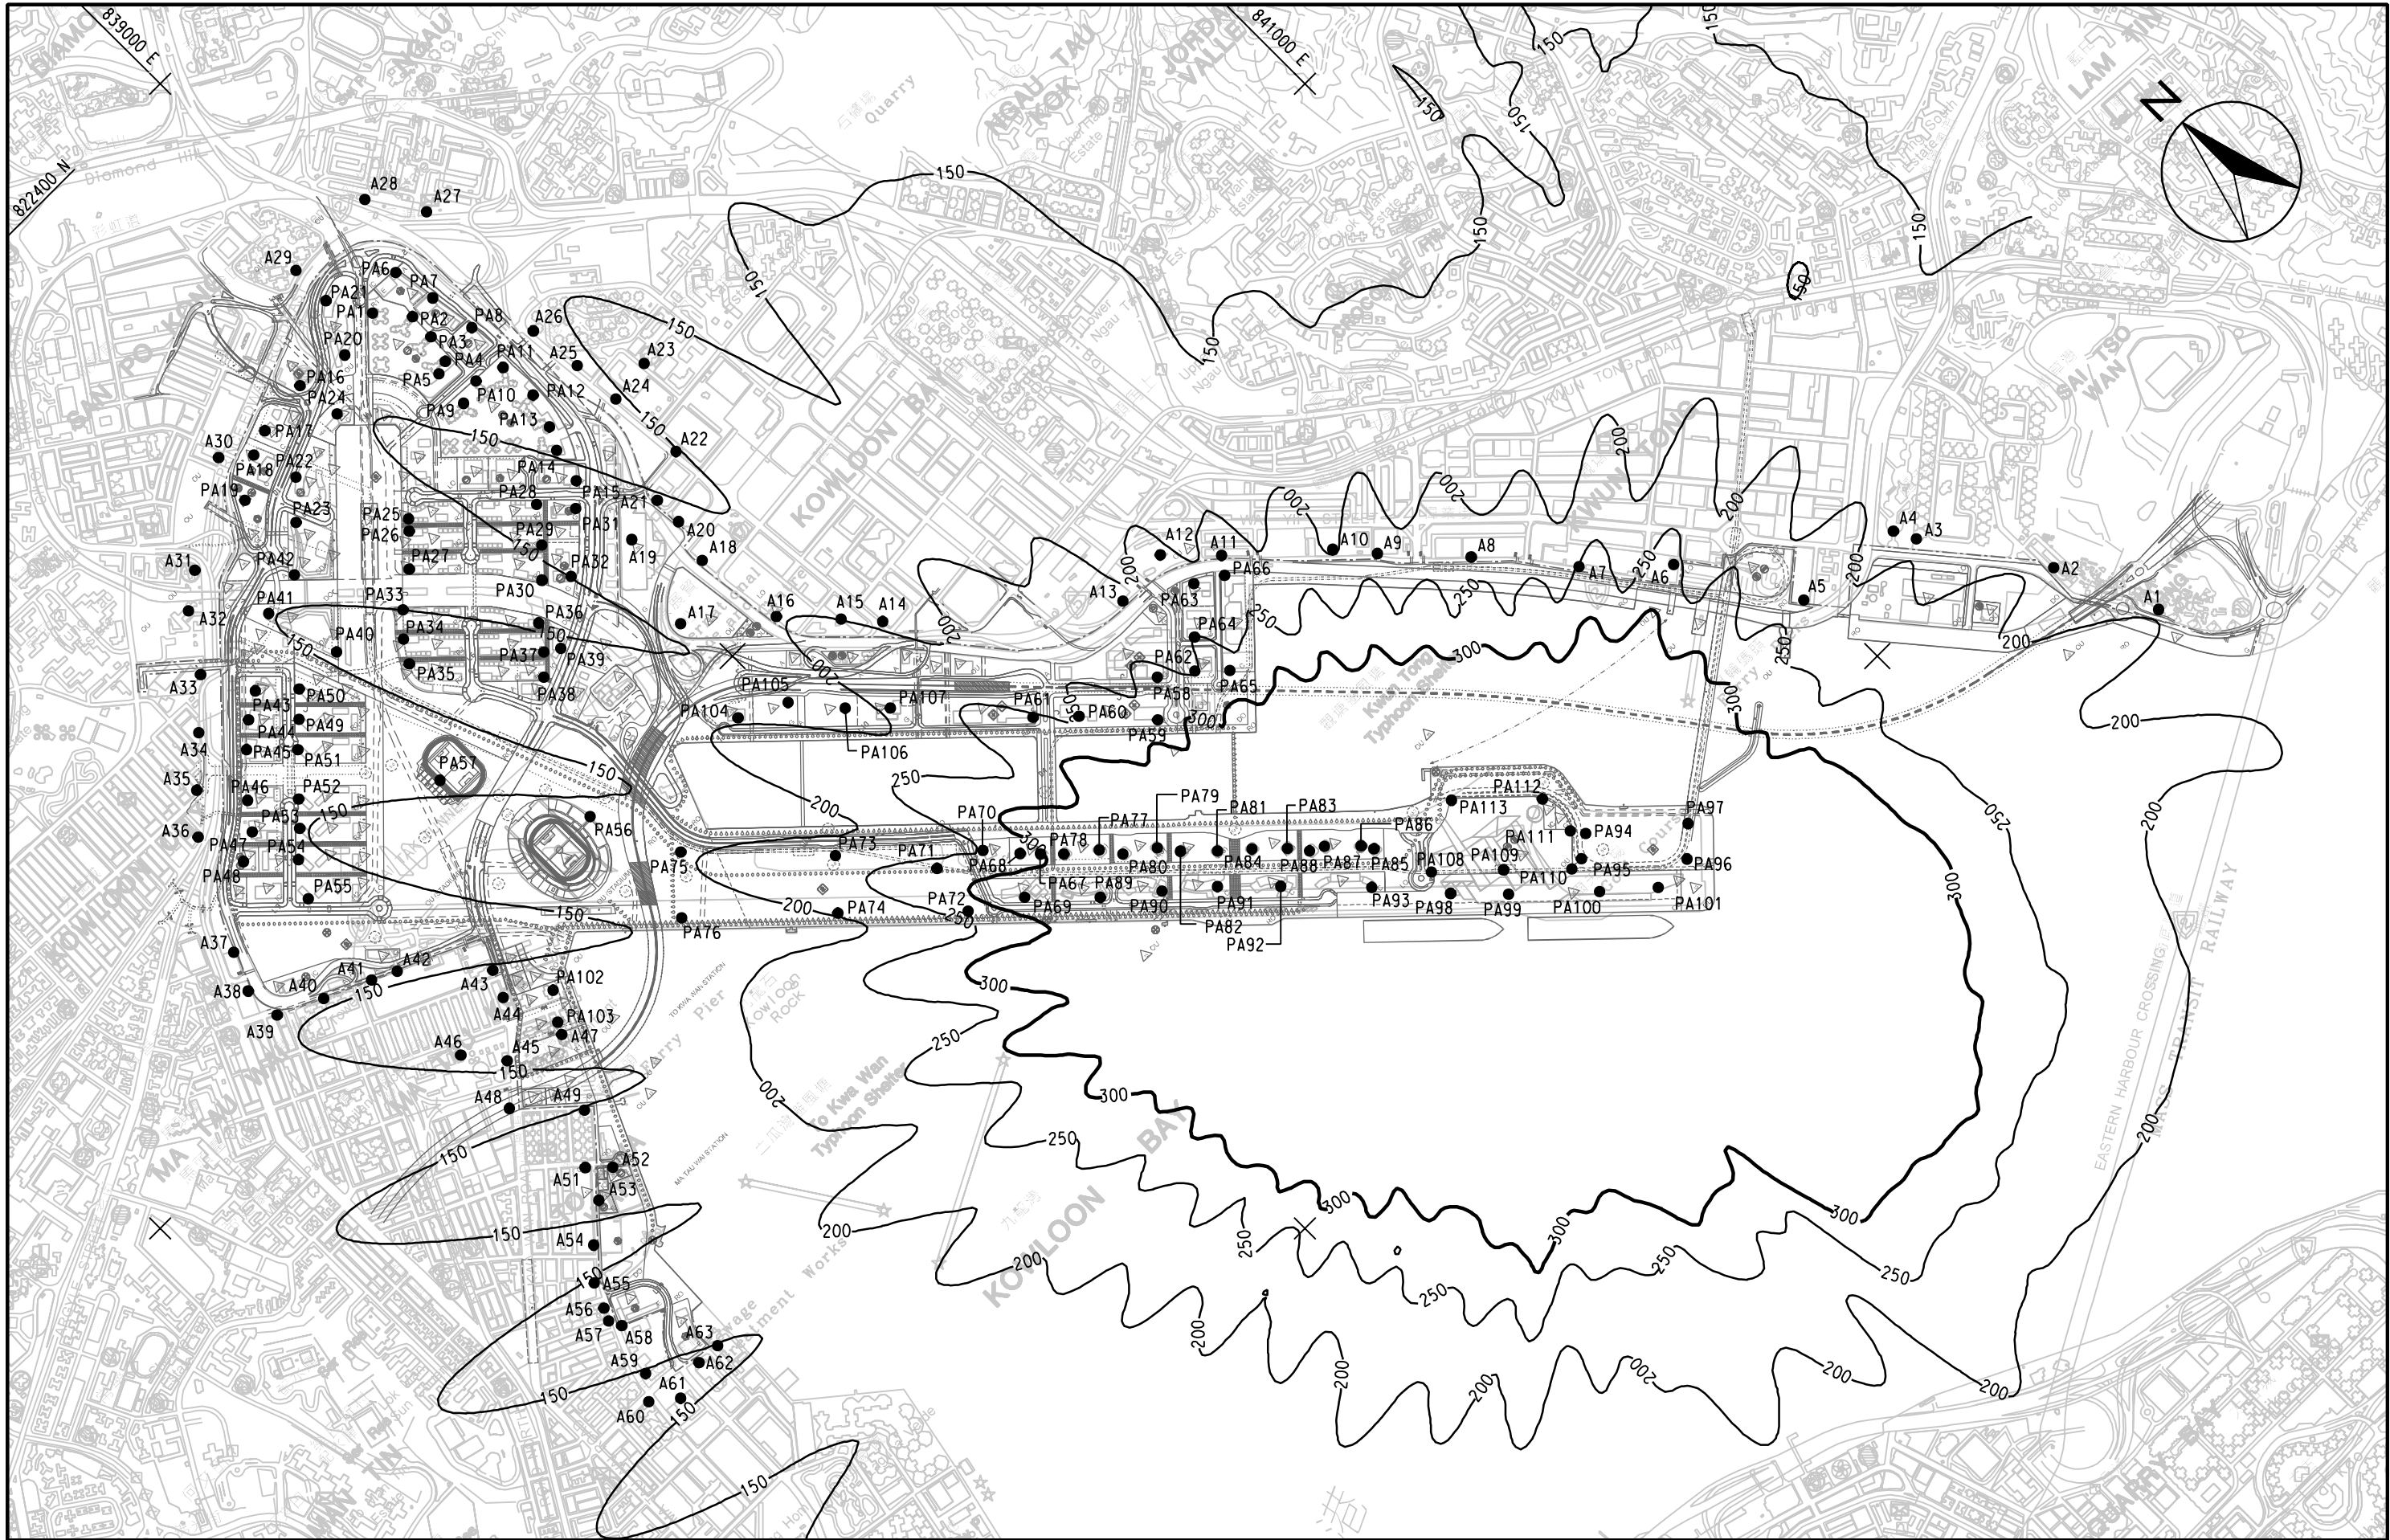

DATE 2008-10-15 13:31:29 DAIXL

MAUNSELL | AECOM

Maunsell Consultants Asia Ltd

AGREEMENT NO. CE 35/2006 (CE)
KAI TAK DEVELOPMENT ENGINEERING STUDY CUM DESIGN AND
CONSTRUCTION OF ADVANCE WORKS-INVESTIGATION, DESIGN AND CONSTRUCTION
CONTOURS OF CUMULATIVE MAXIMUM 1-HOUR NO₂ CONCENTRATION IN
ug/m³ AT 160m ABOVE GROUND

SCALE	A3 1:15000	DATE	JUL. 2008
CHECK	-	DRAWN	LC
JOB No.	60022503	DRAWING No.	FIG 3.7j
		REV	-

p:\projects\60022503\DRAWING\FIGURE\FIG 3.7j.dgn