




<div>MAUNSELL AECOM</div> <div>Maunsell Consultants Asia Ltd</div>	AGREEMENT NO. CE 35/2006 (CE) KAI TAK DEVELOPMENT ENGINEERING STUDY CUM DESIGN AND CONSTRUCTION OF ADVANCE WORKS-INVESTIGATION, DESIGN AND CONSTRUCTION			SCALE	A3 1:18000	DATE	OCT 2008
	ODOUR CONTOUR PLOT FOR EXISTING (UNMITIGATED) SCENARIO (1.5m ABOVE GROUND)			CHECK	-	DRAWN	LDF
				JOB No.	60022503	DRAWING No.	6.7a

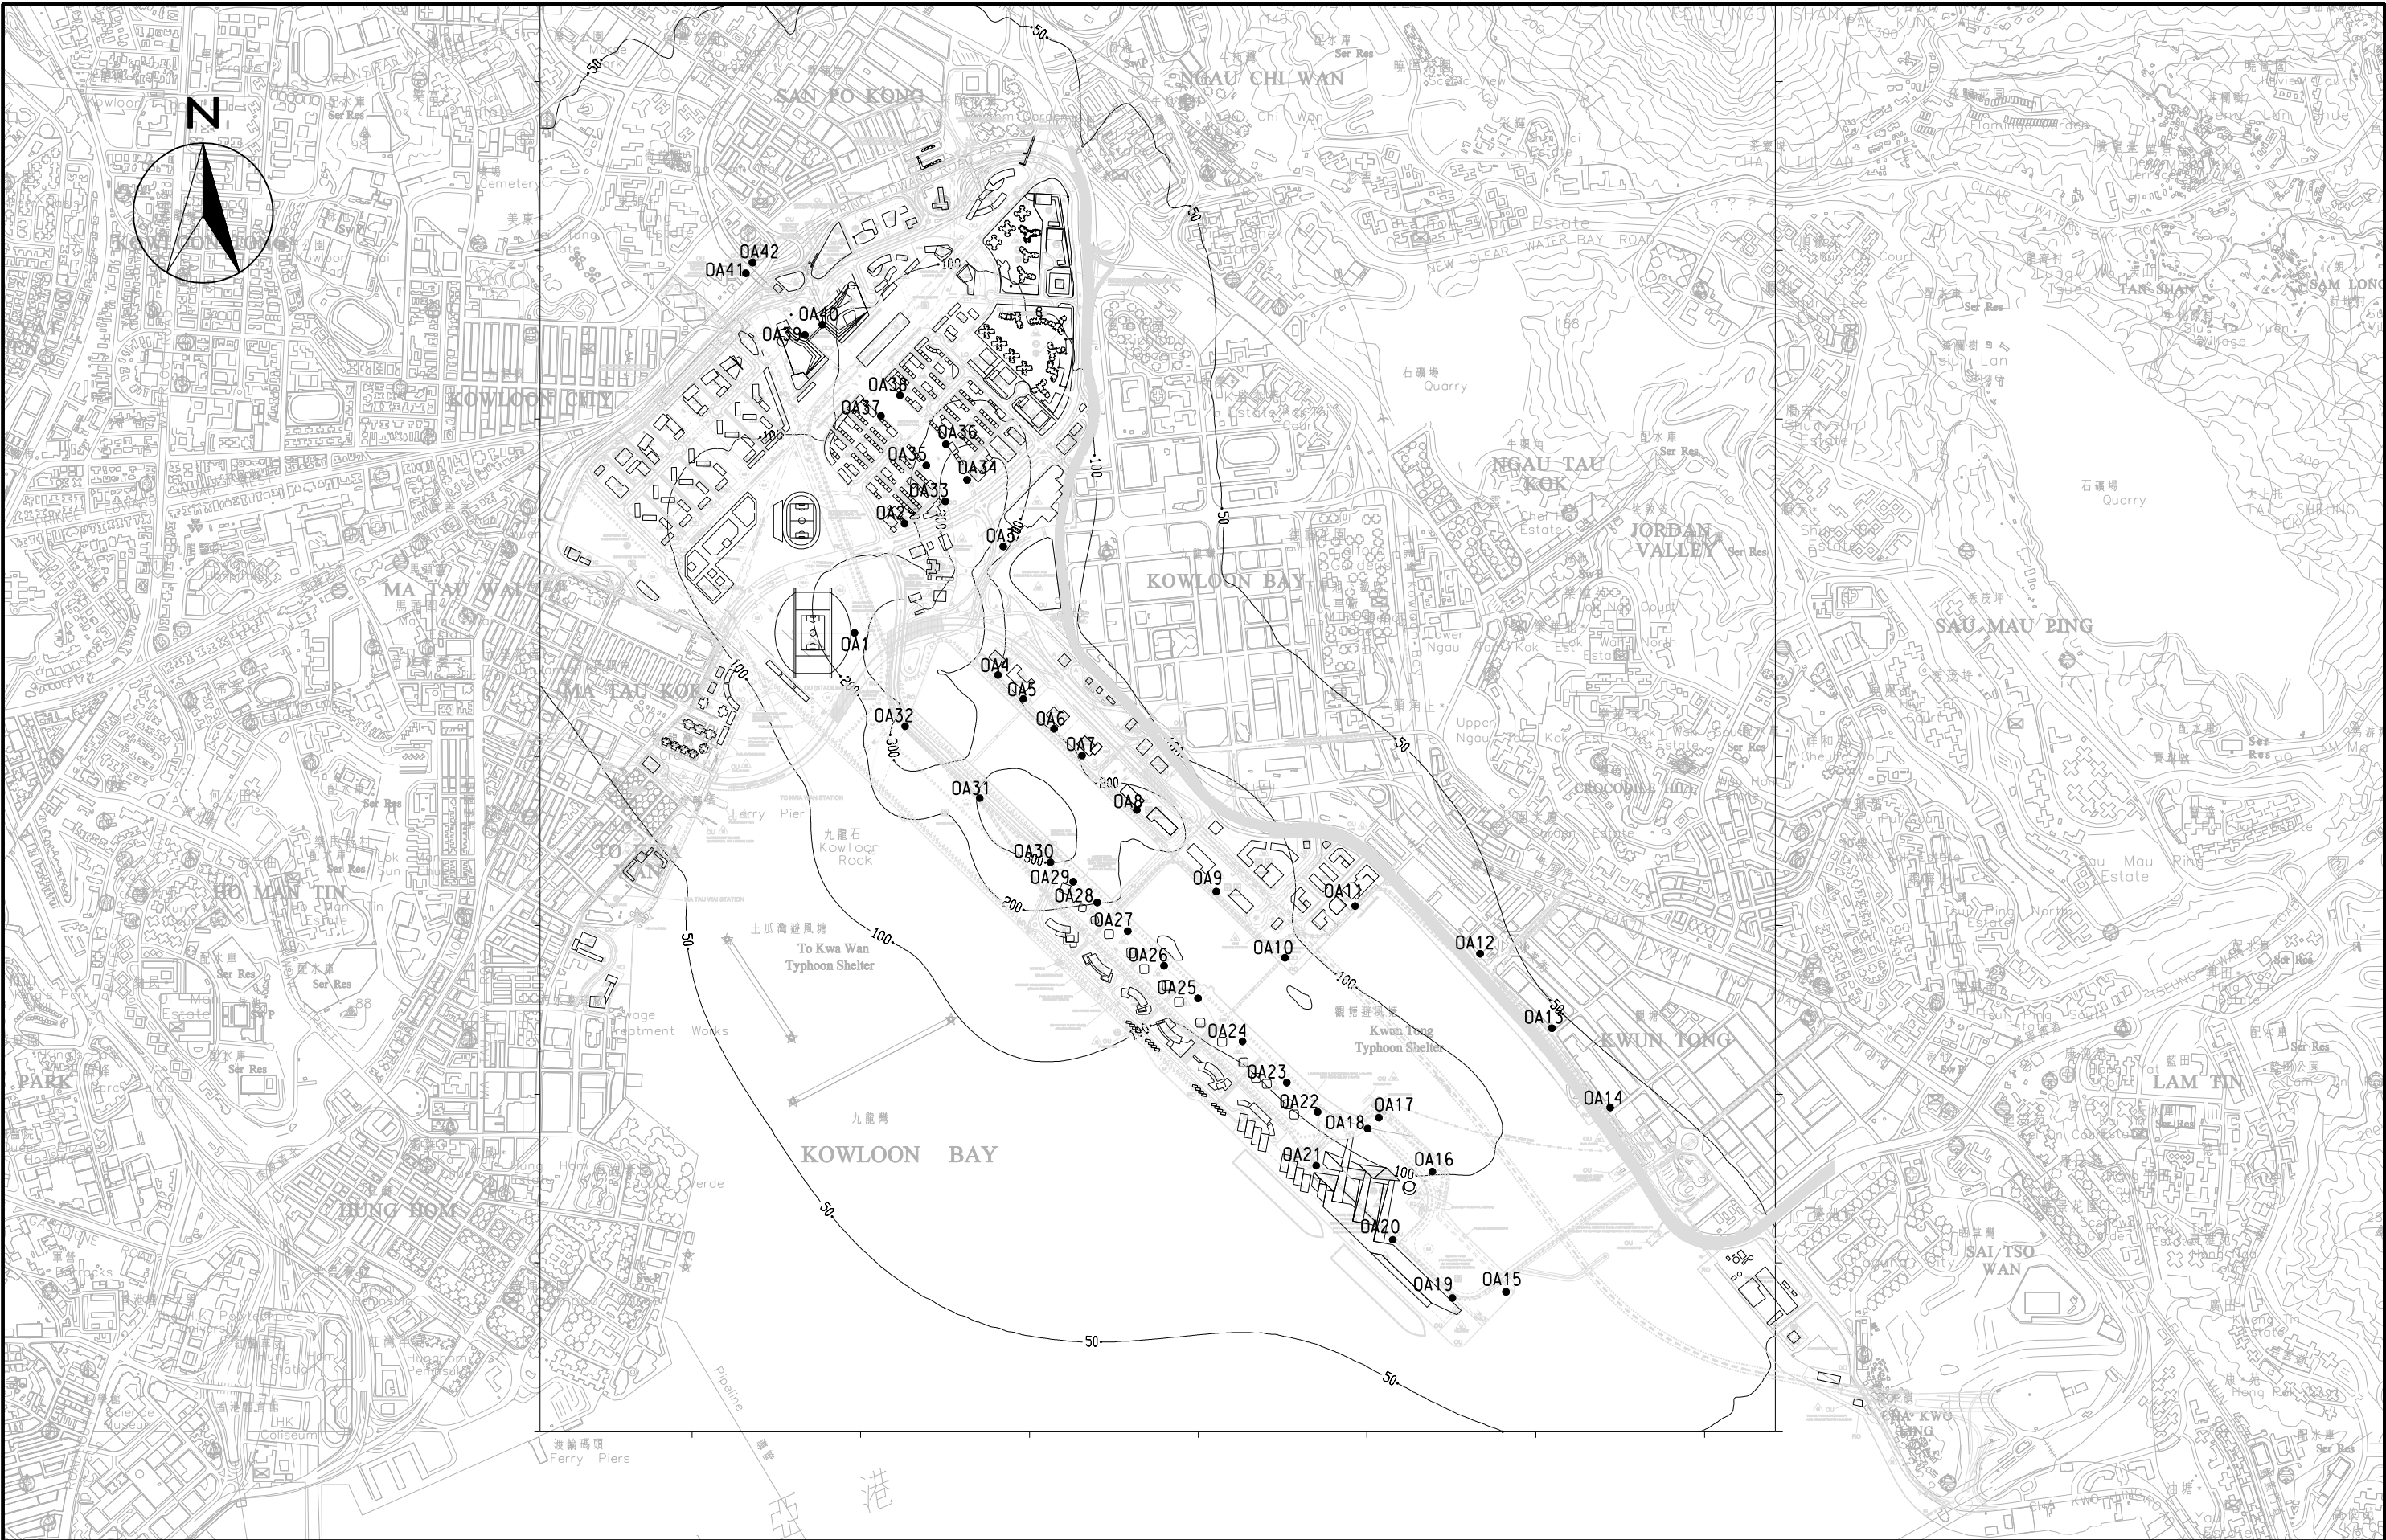

<div>MAUNSELL AECOM</div> <div>Maunsell Consultants Asia Ltd</div>	AGREEMENT NO. CE 35/2006 (CE) KAI TAK DEVELOPMENT ENGINEERING STUDY CUM DESIGN AND CONSTRUCTION OF ADVANCE WORKS-INVESTIGATION, DESIGN AND CONSTRUCTION			
	ODOUR CONTOUR PLOT FOR EXISTING (UNMITIGATED) SCENARIO (10m ABOVE GROUND)			
	SCALE	A3 1:18000	DATE	MAY 2008
CHECK	-	DRAWN	LDF	
JOB No.	60022503	DRAWING No.	FIGURE 6.7b	REV -

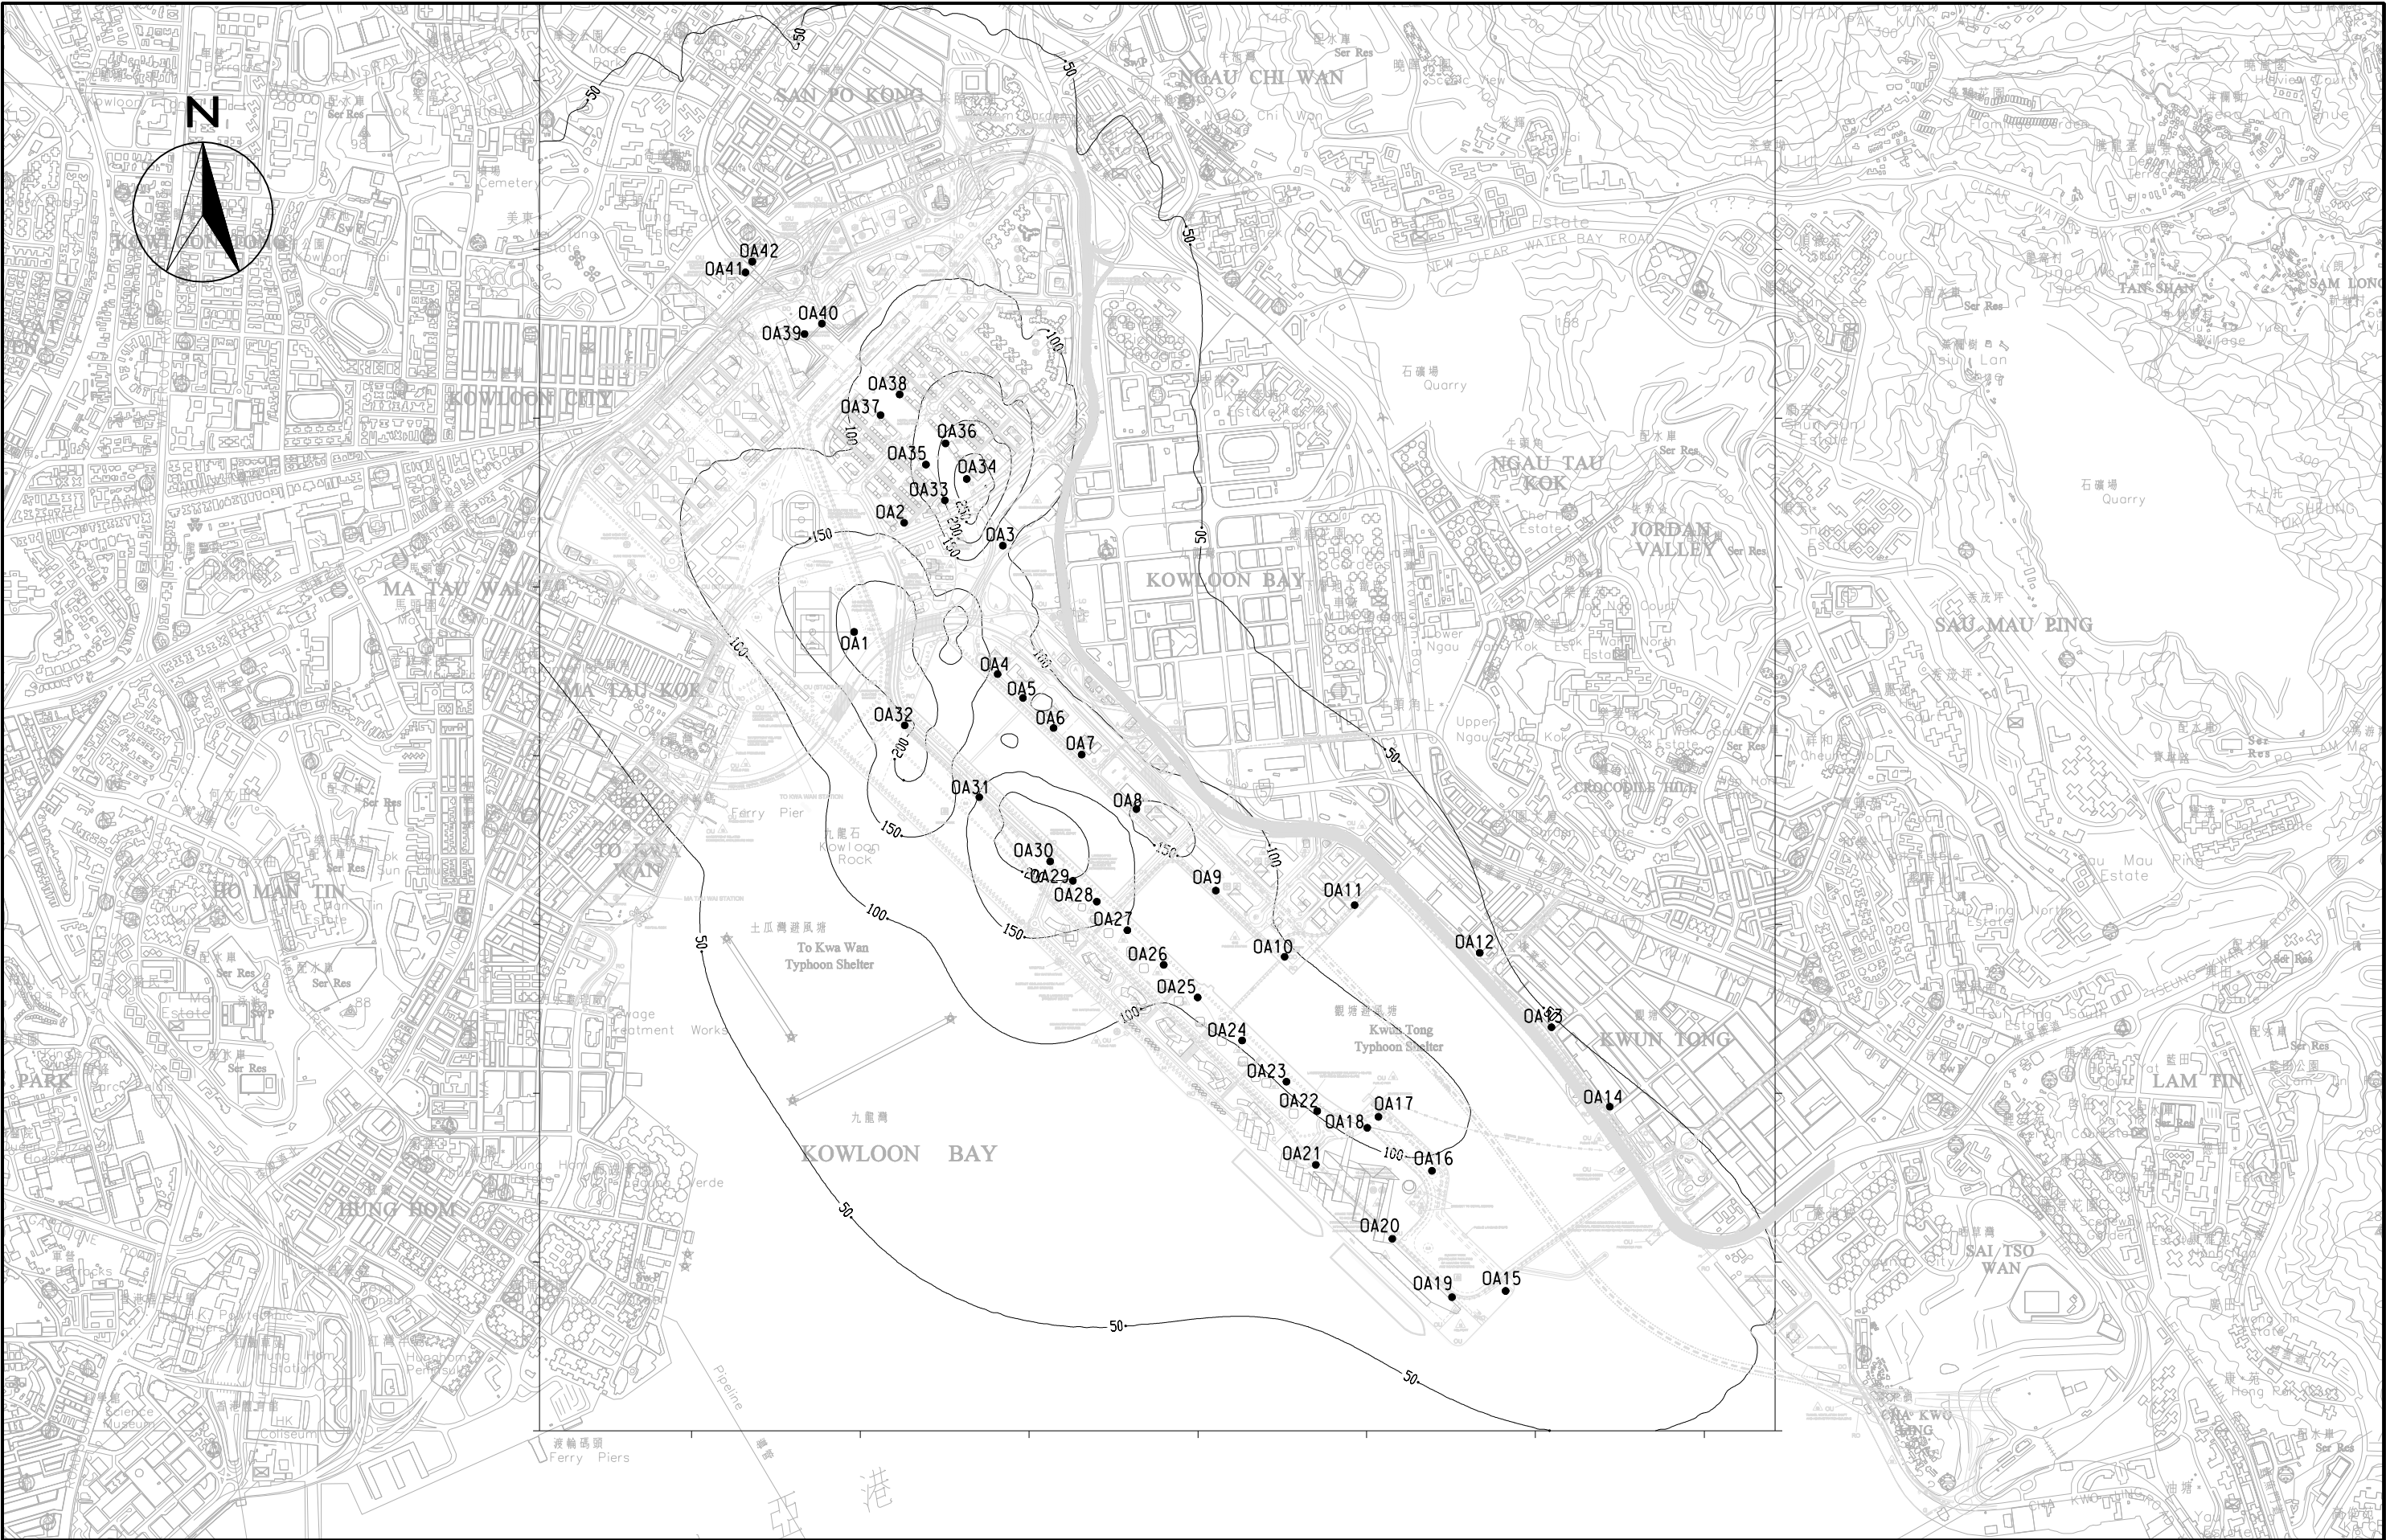

<div>MAUNSELL AECOM</div> <div>Maunsell Consultants Asia Ltd</div>	AGREEMENT NO. CE 35/2006 (CE) KAI TAK DEVELOPMENT ENGINEERING STUDY CUM DESIGN AND CONSTRUCTION OF ADVANCE WORKS-INVESTIGATION, DESIGN AND CONSTRUCTION				SCALE	A3 1:18000	DATE	MAY 2008
	ODOUR CONTOUR PLOT FOR EXISTING (UNMITIGATED) SCENARIO (20m ABOVE GROUND)				CHECK	-	DRAWN	LDF
					JOB No.	60022503	DRAWING No.	6.7c
							REV	-

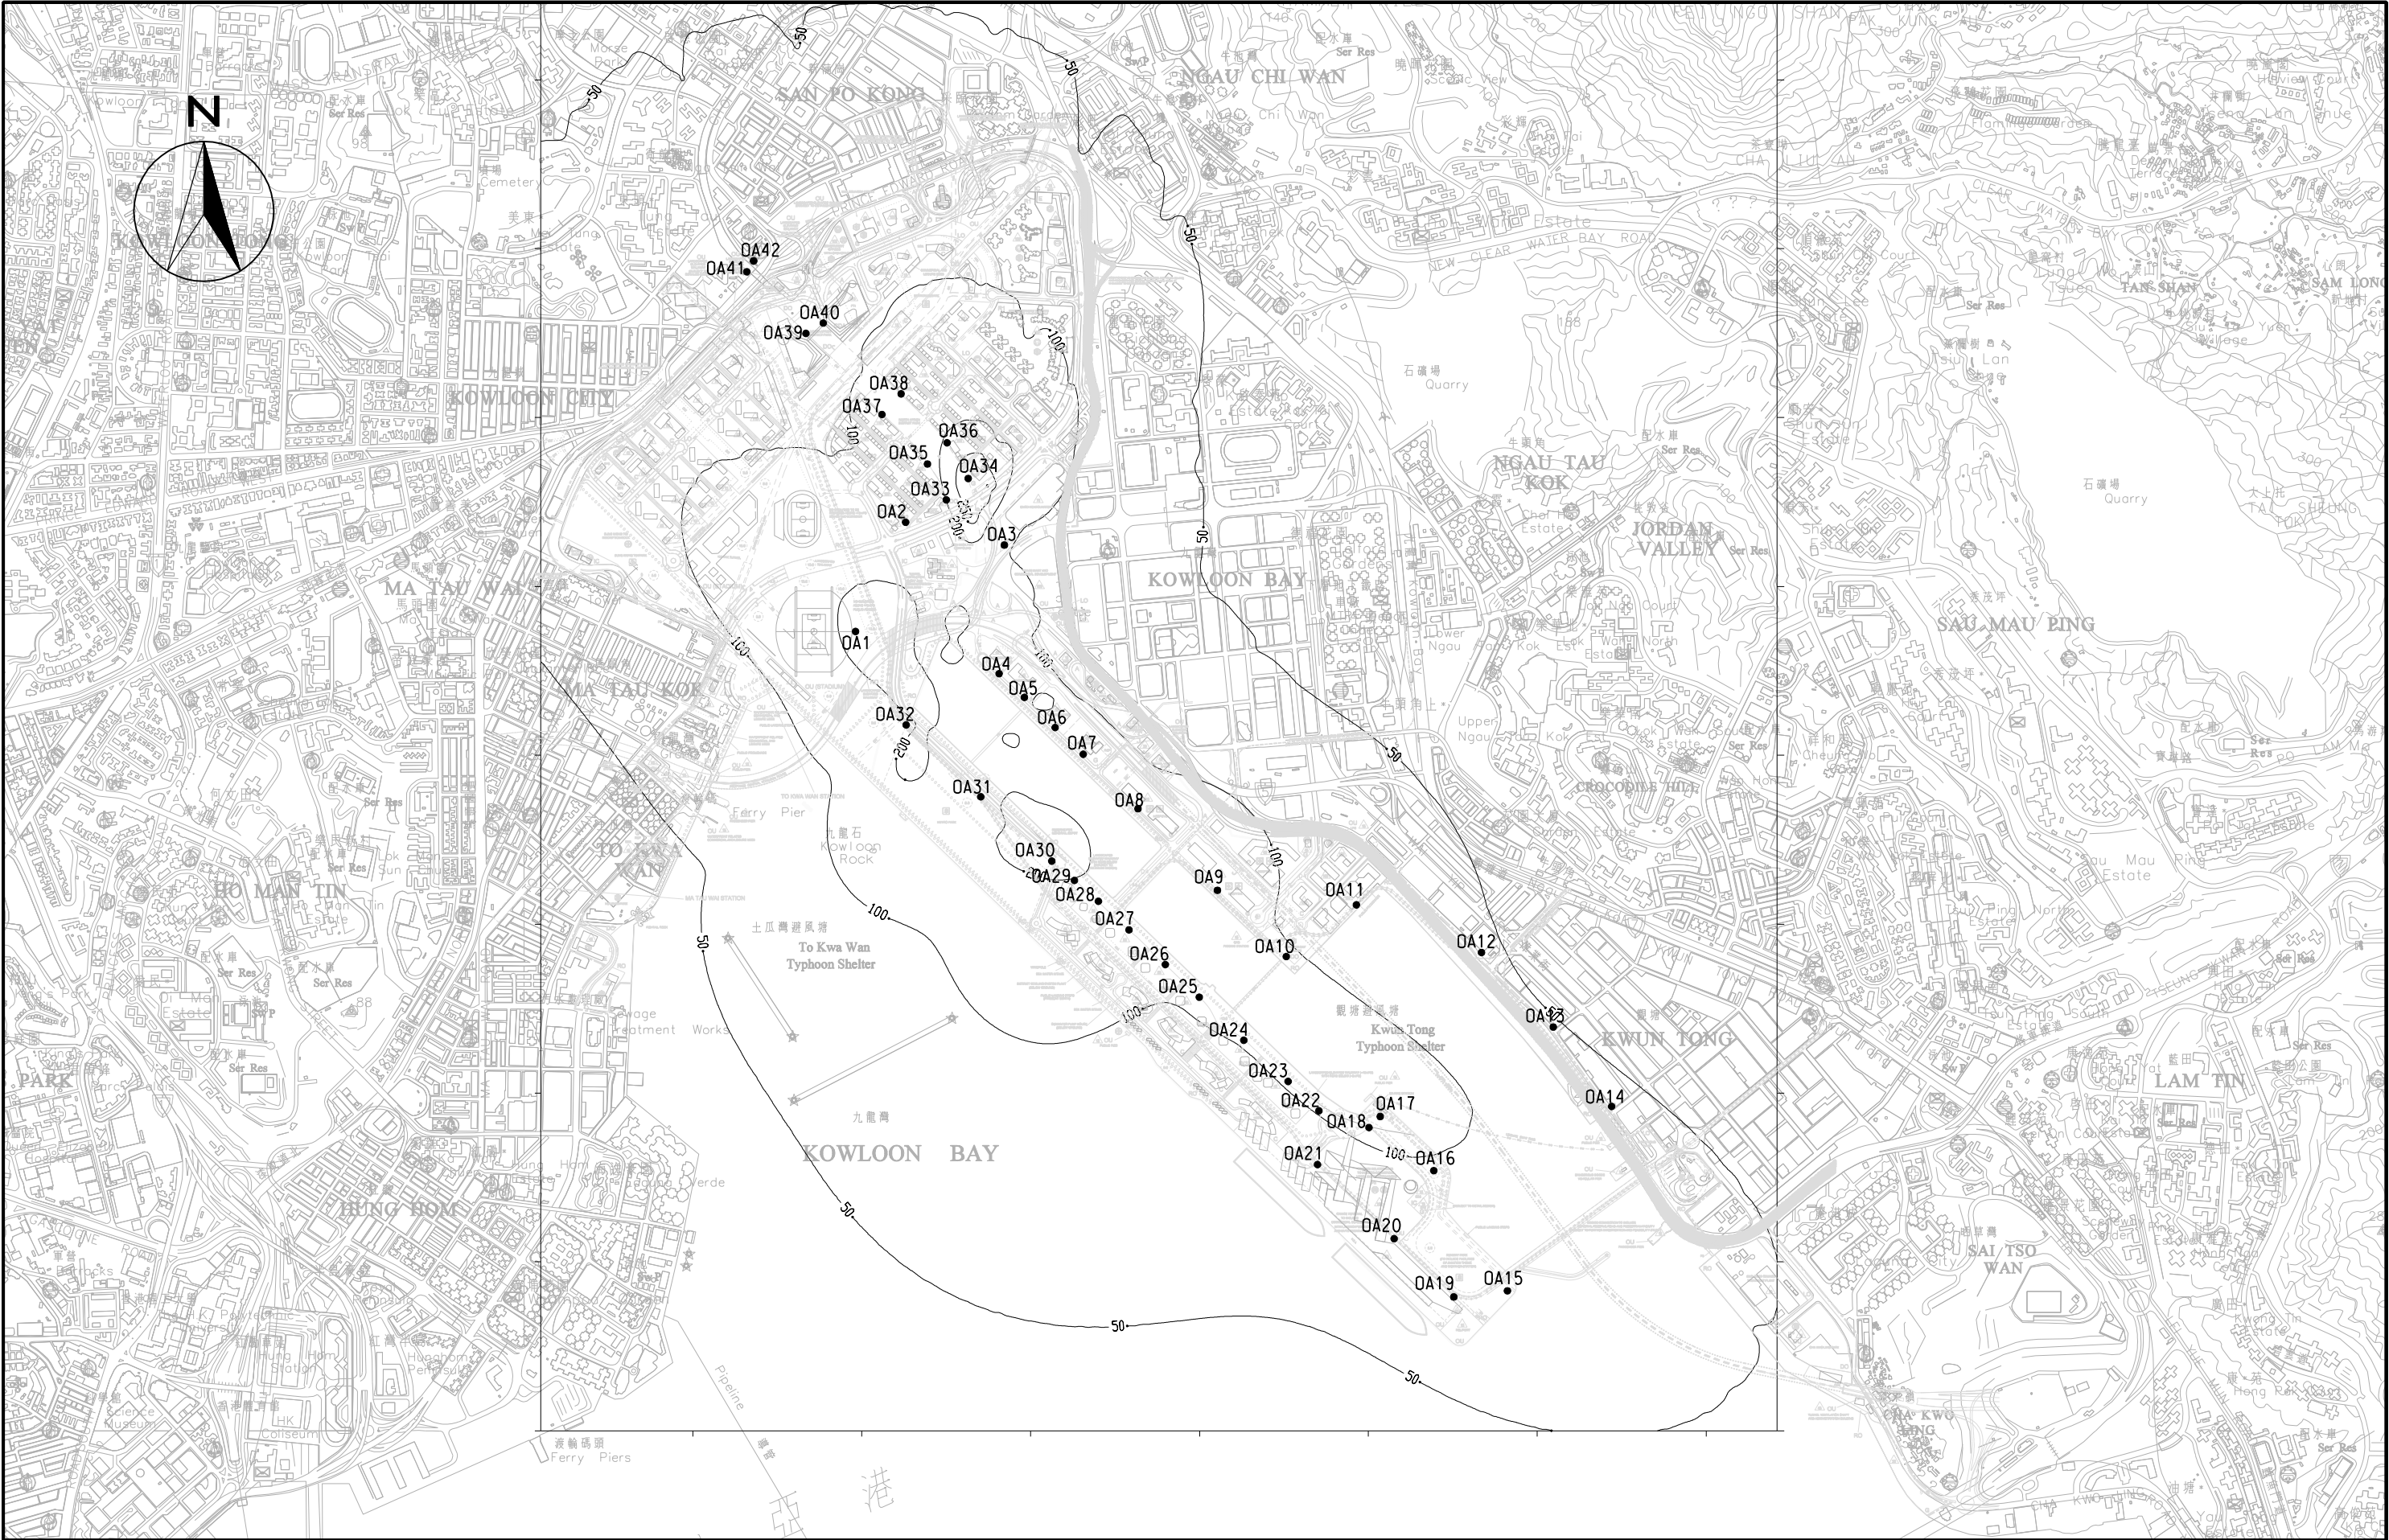

<div>MAUNSELL AECOM</div> <div>Maunsell Consultants Asia Ltd</div>	AGREEMENT NO. CE 35/2006 (CE) KAI TAK DEVELOPMENT ENGINEERING STUDY CUM DESIGN AND CONSTRUCTION OF ADVANCE WORKS-INVESTIGATION, DESIGN AND CONSTRUCTION				SCALE	A3 1:18000	DATE	MAY 2008
	ODOUR CONTOUR PLOT FOR EXISTING (UNMITIGATED) SCENARIO (30m ABOVE GROUND)				CHECK	-	DRAWN	LDF
					JOB No.	60022503	DRAWING No.	FIGURE 6.7d