




<div>MAUNSELL AECOM</div> <div>Maunsell Consultants Asia Ltd</div>	AGREEMENT NO. CE 35/2006 (CE) KAI TAK DEVELOPMENT ENGINEERING STUDY CUM DESIGN AND CONSTRUCTION OF ADVANCE WORKS-INVESTIGATION, DESIGN AND CONSTRUCTION				SCALE	A3 1:18000	DATE	MAY 2008
	ODOUR CONTOUR PLOT FOR MITIGATED SCENARIO B1 (1.5m ABOVE GROUND)				CHECK	-	DRAWN	LDF
					JOB No.	60022503	DRAWING No.	FIGURE 6.9a

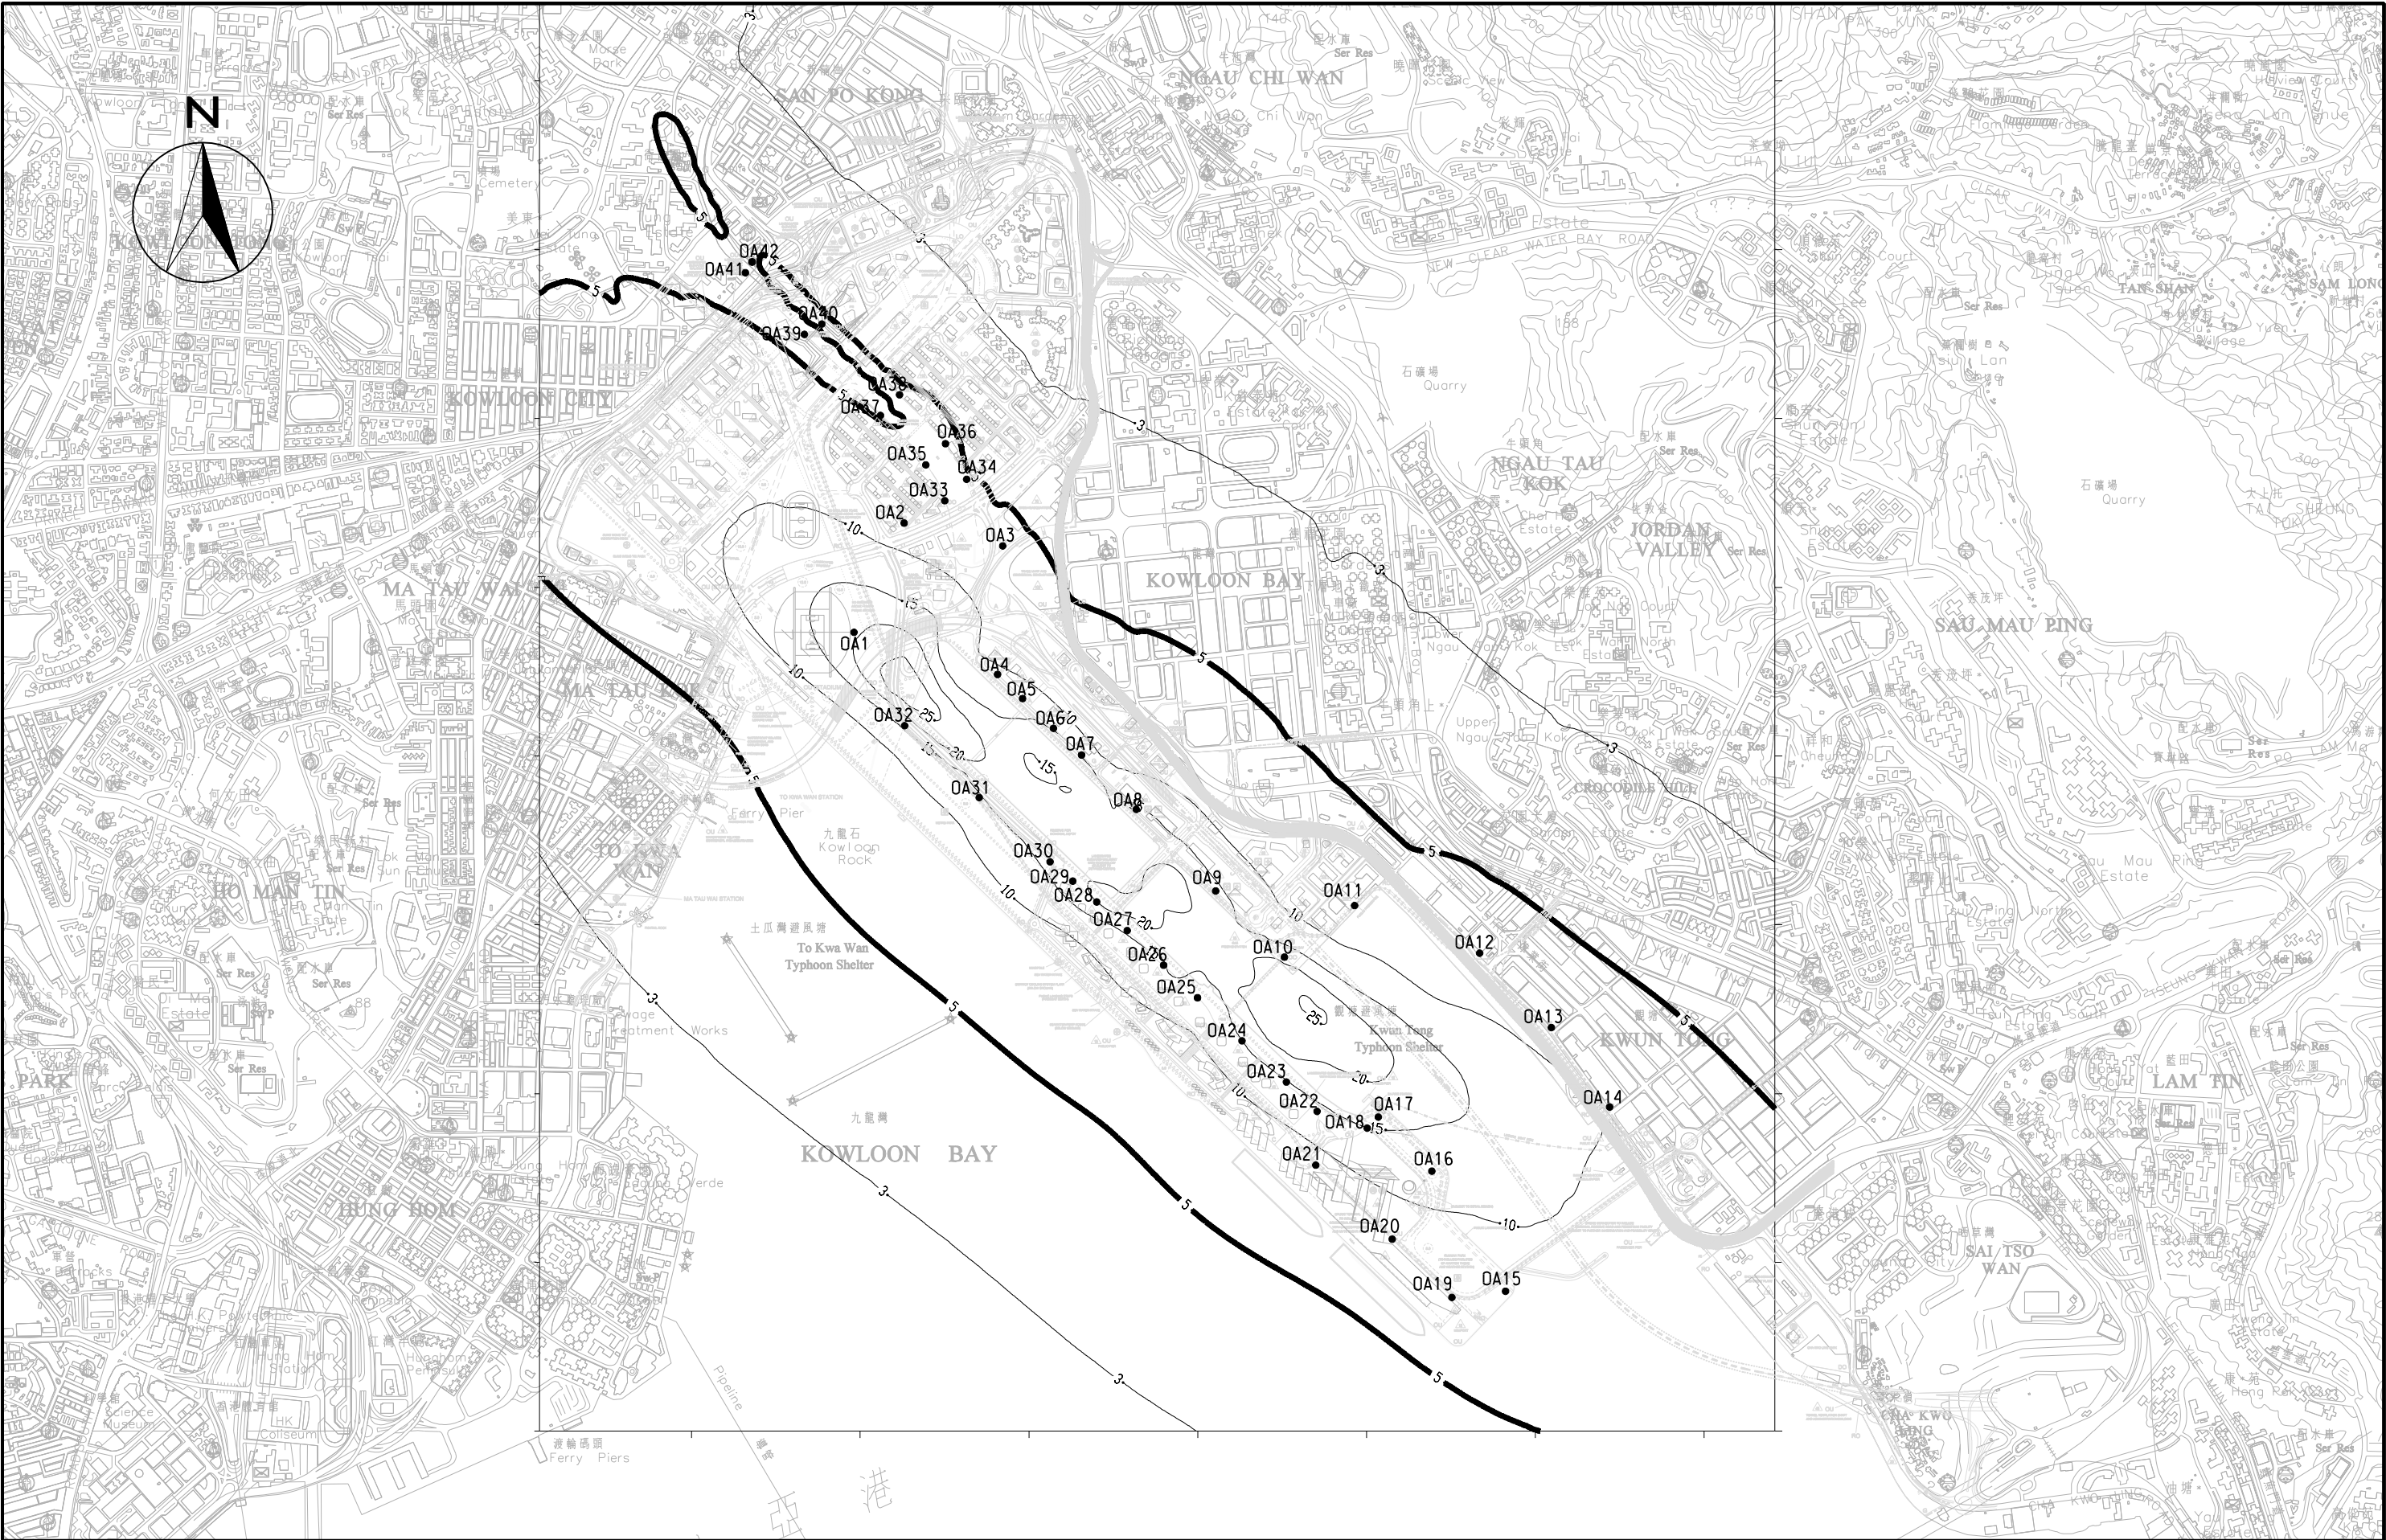

<div>MAUNSELL AECOM</div> <div>Maunsell Consultants Asia Ltd</div>	AGREEMENT NO. CE 35/2006 (CE) KAI TAK DEVELOPMENT ENGINEERING STUDY CUM DESIGN AND CONSTRUCTION OF ADVANCE WORKS-INVESTIGATION, DESIGN AND CONSTRUCTION				SCALE	A3 1:18000	DATE	MAY 2008		
	ODOUR CONTOUR PLOT FOR MITIGATED SCENARIO B1 (10m ABOVE GROUND)				CHECK	-	DRAWN	LDF		
					JOB No.	60022503	DRAWING No.	6.9b	REV	-

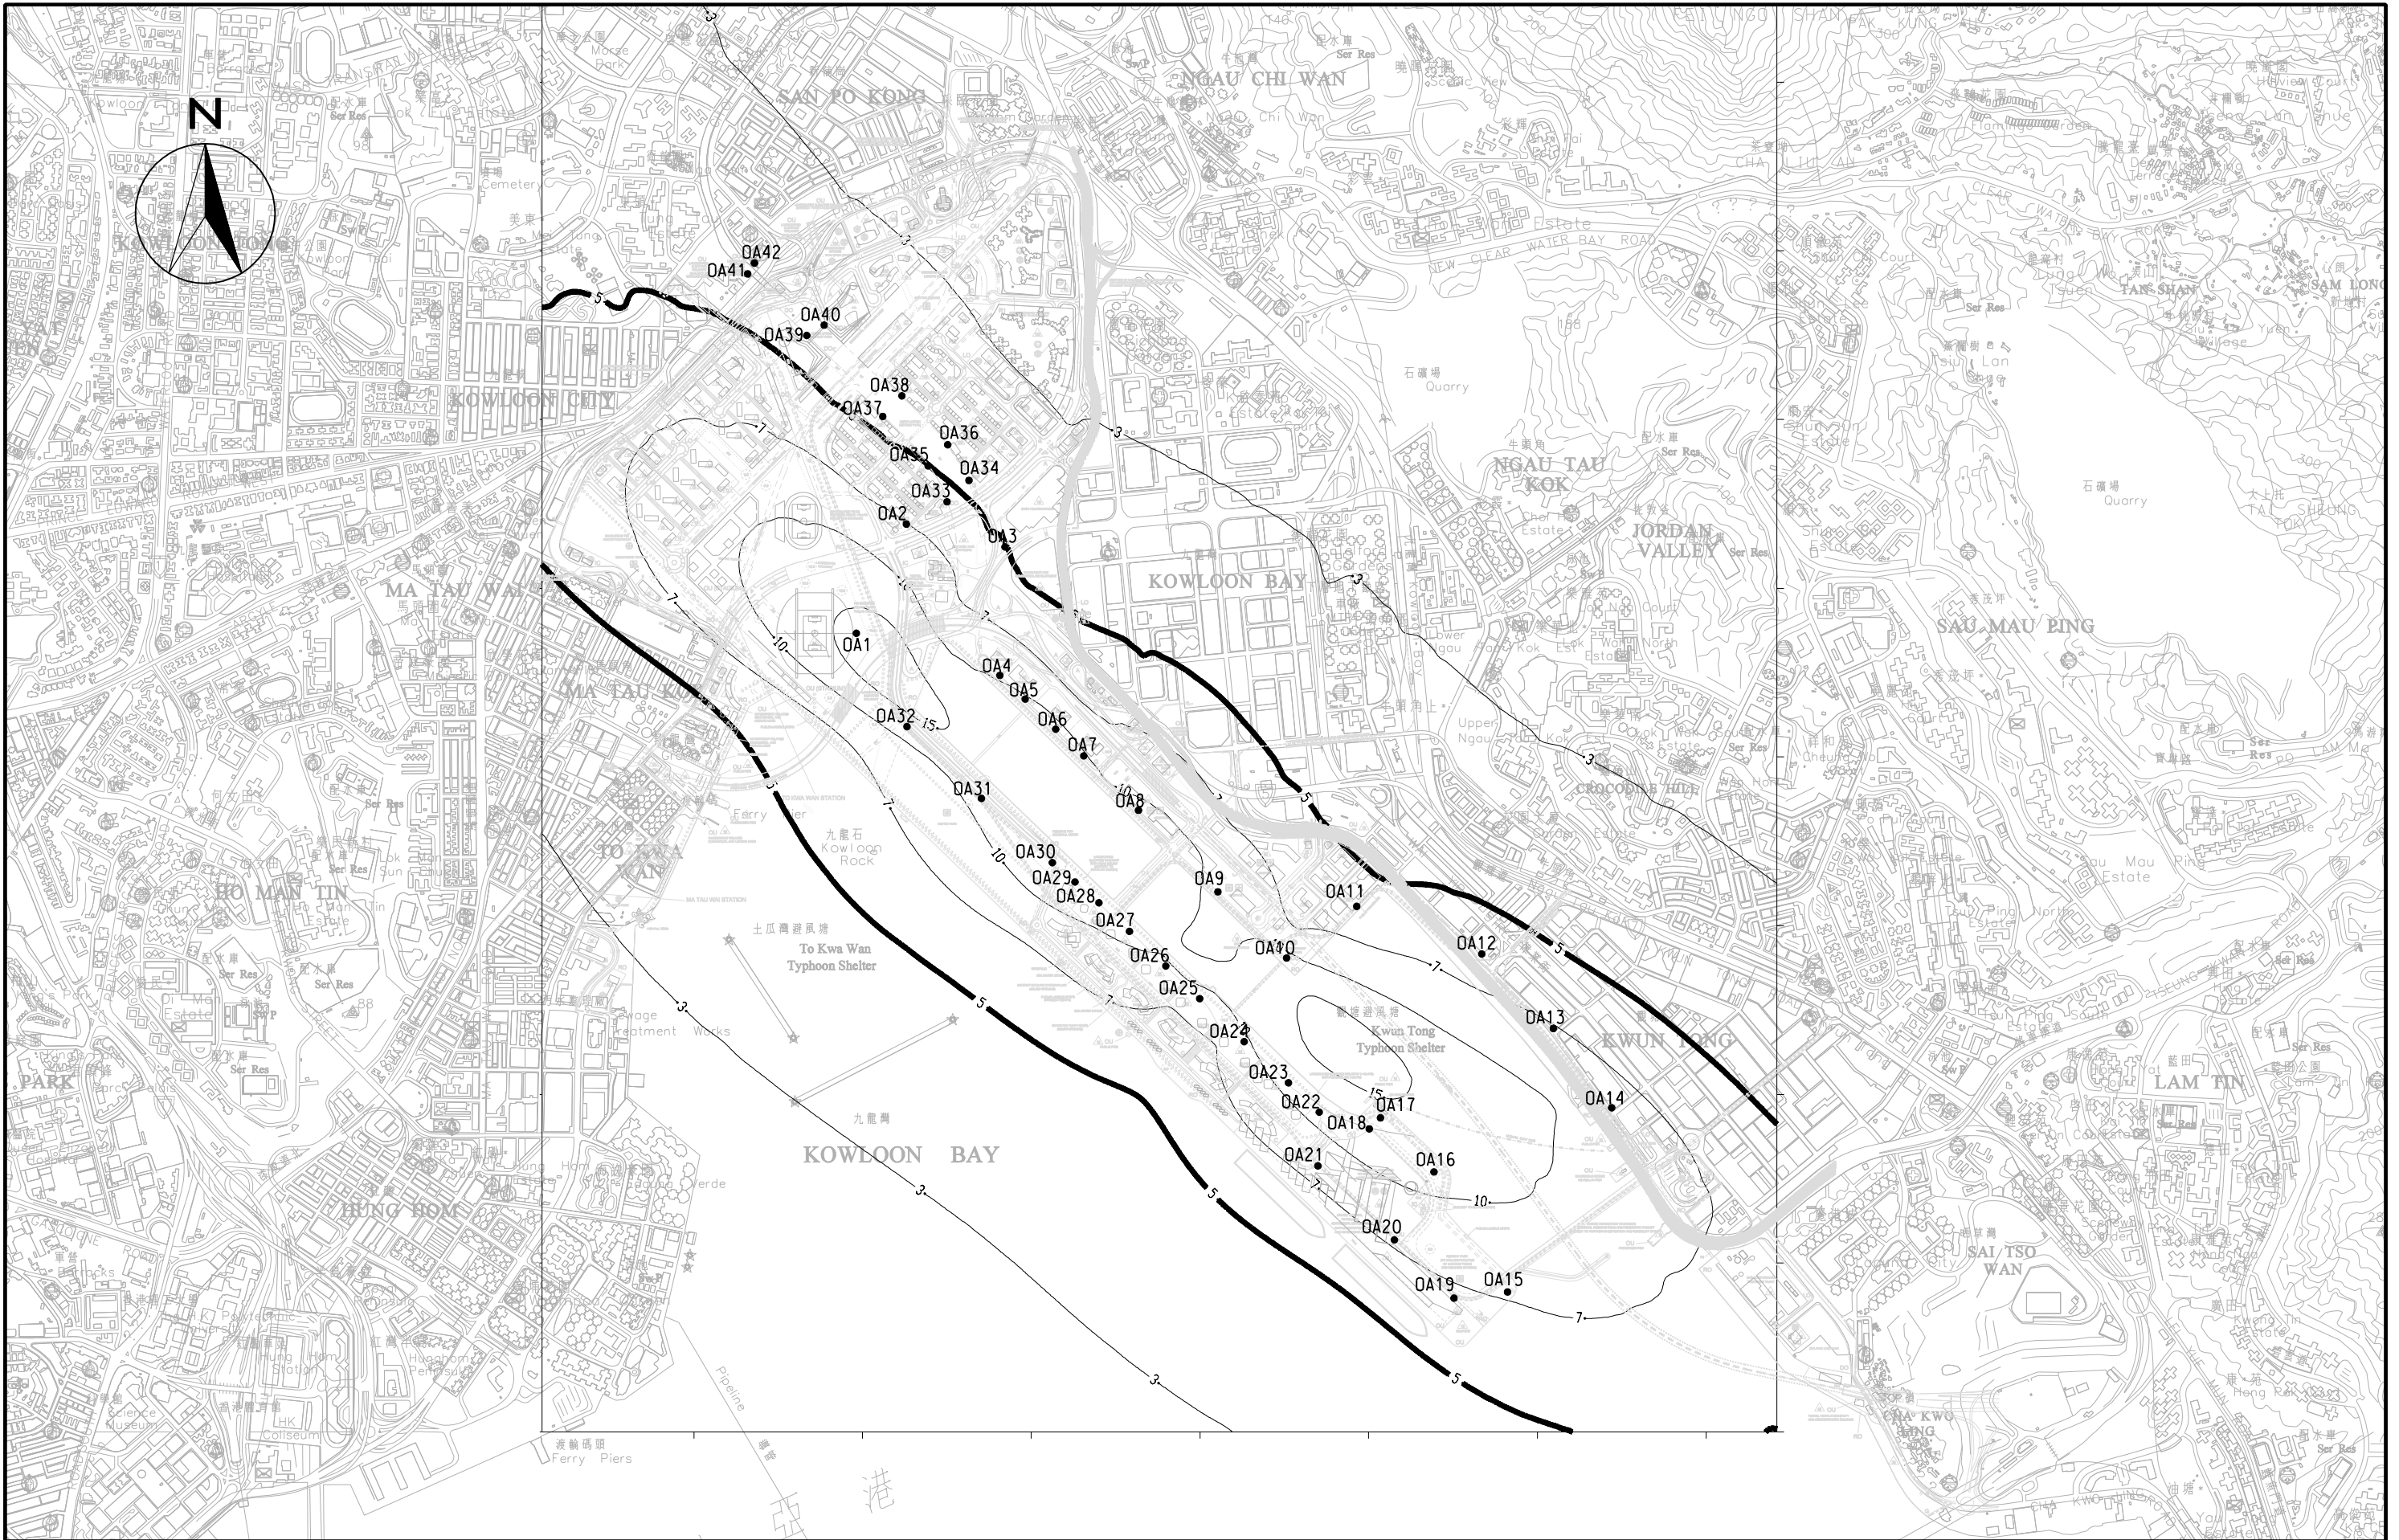

<div>MAUNSELL AECOM</div> <div>Maunsell Consultants Asia Ltd</div>	AGREEMENT NO. CE 35/2006 (CE) KAI TAK DEVELOPMENT ENGINEERING STUDY CUM DESIGN AND CONSTRUCTION OF ADVANCE WORKS-INVESTIGATION, DESIGN AND CONSTRUCTION			
	ODOUR CONTOUR PLOT FOR MITIGATED SCENARIO B1 (20m ABOVE GROUND)			
	SCALE	A3 1:18000	DATE	MAY 2008
	CHECK	-	DRAWN	LDF
JOB No.	60022503		DRAWING No.	FIGURE 6.9c
			REV	-

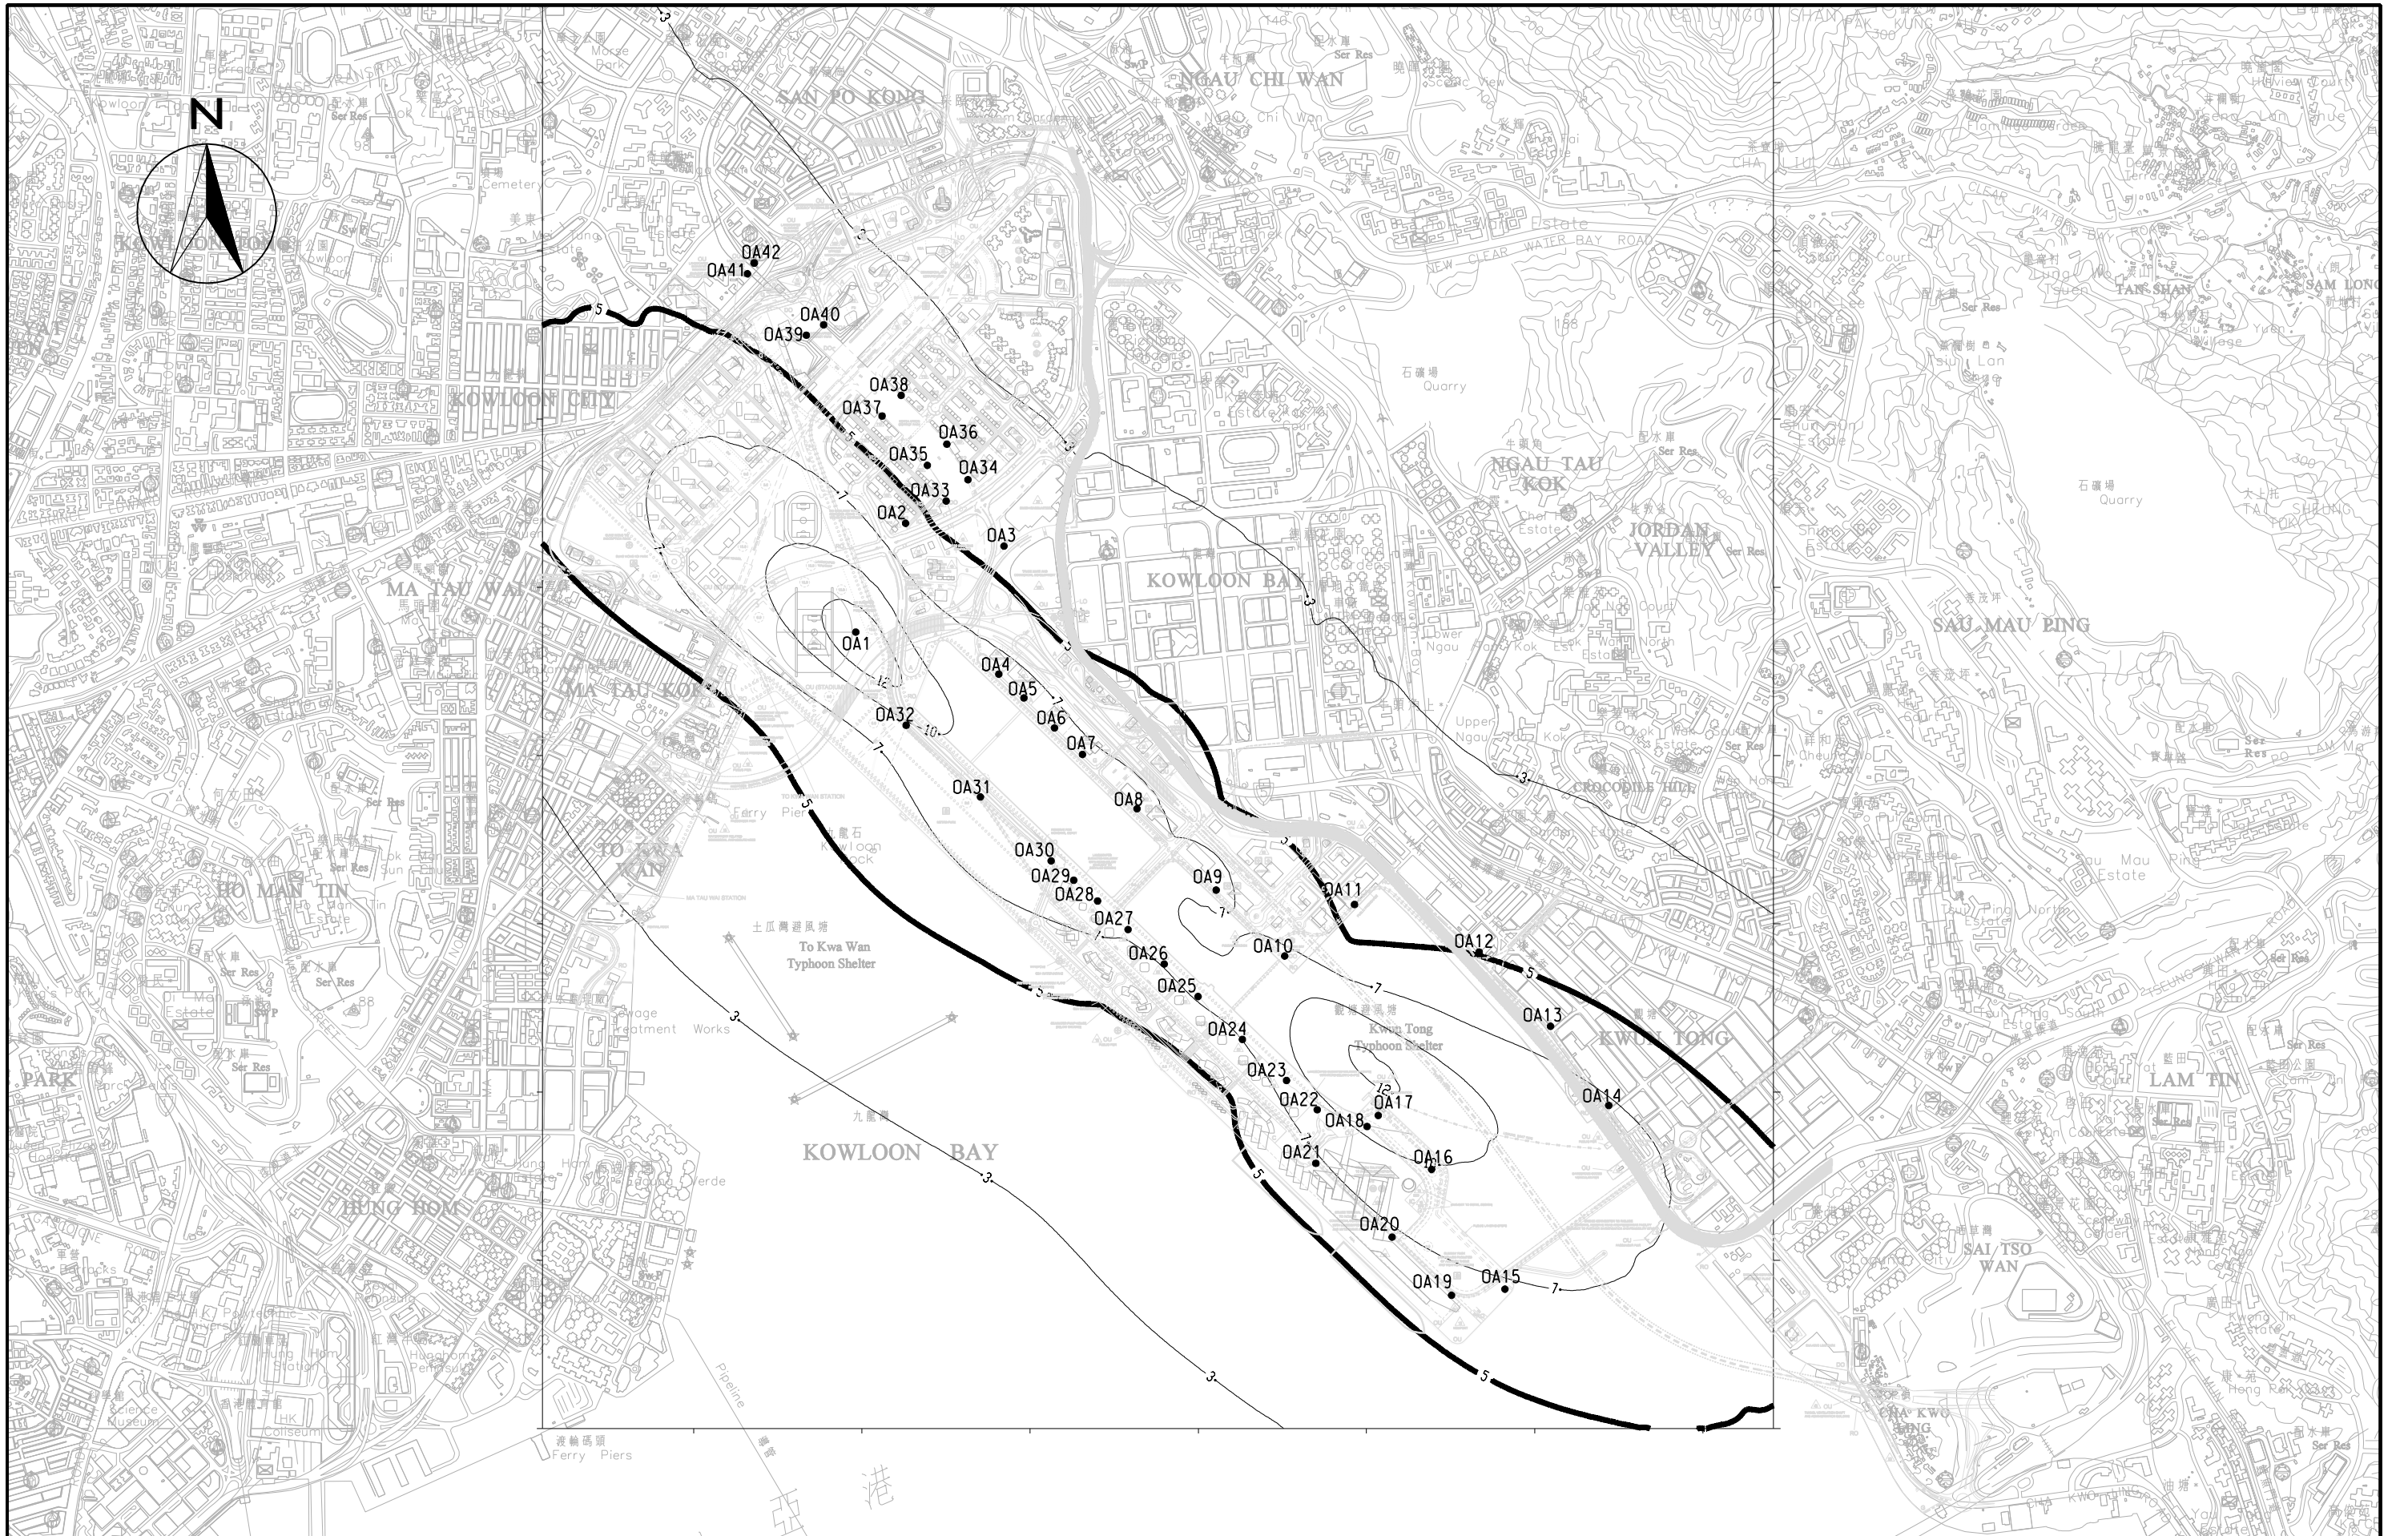

<div>MAUNSELL AECOM</div> <div>Maunsell Consultants Asia Ltd</div>	AGREEMENT NO. CE 35/2006 (CE) KAI TAK DEVELOPMENT ENGINEERING STUDY CUM DESIGN AND CONSTRUCTION OF ADVANCE WORKS-INVESTIGATION, DESIGN AND CONSTRUCTION				SCALE	A3 1:18000	DATE	MAY 2008
	ODOUR CONTOUR PLOT FOR MITIGATED SCENARIO B1 (30m ABOVE GROUND)				CHECK	-	DRAWN	LDF
					JOB No.	60022503	DRAWING No.	FIGURE 6.9d