


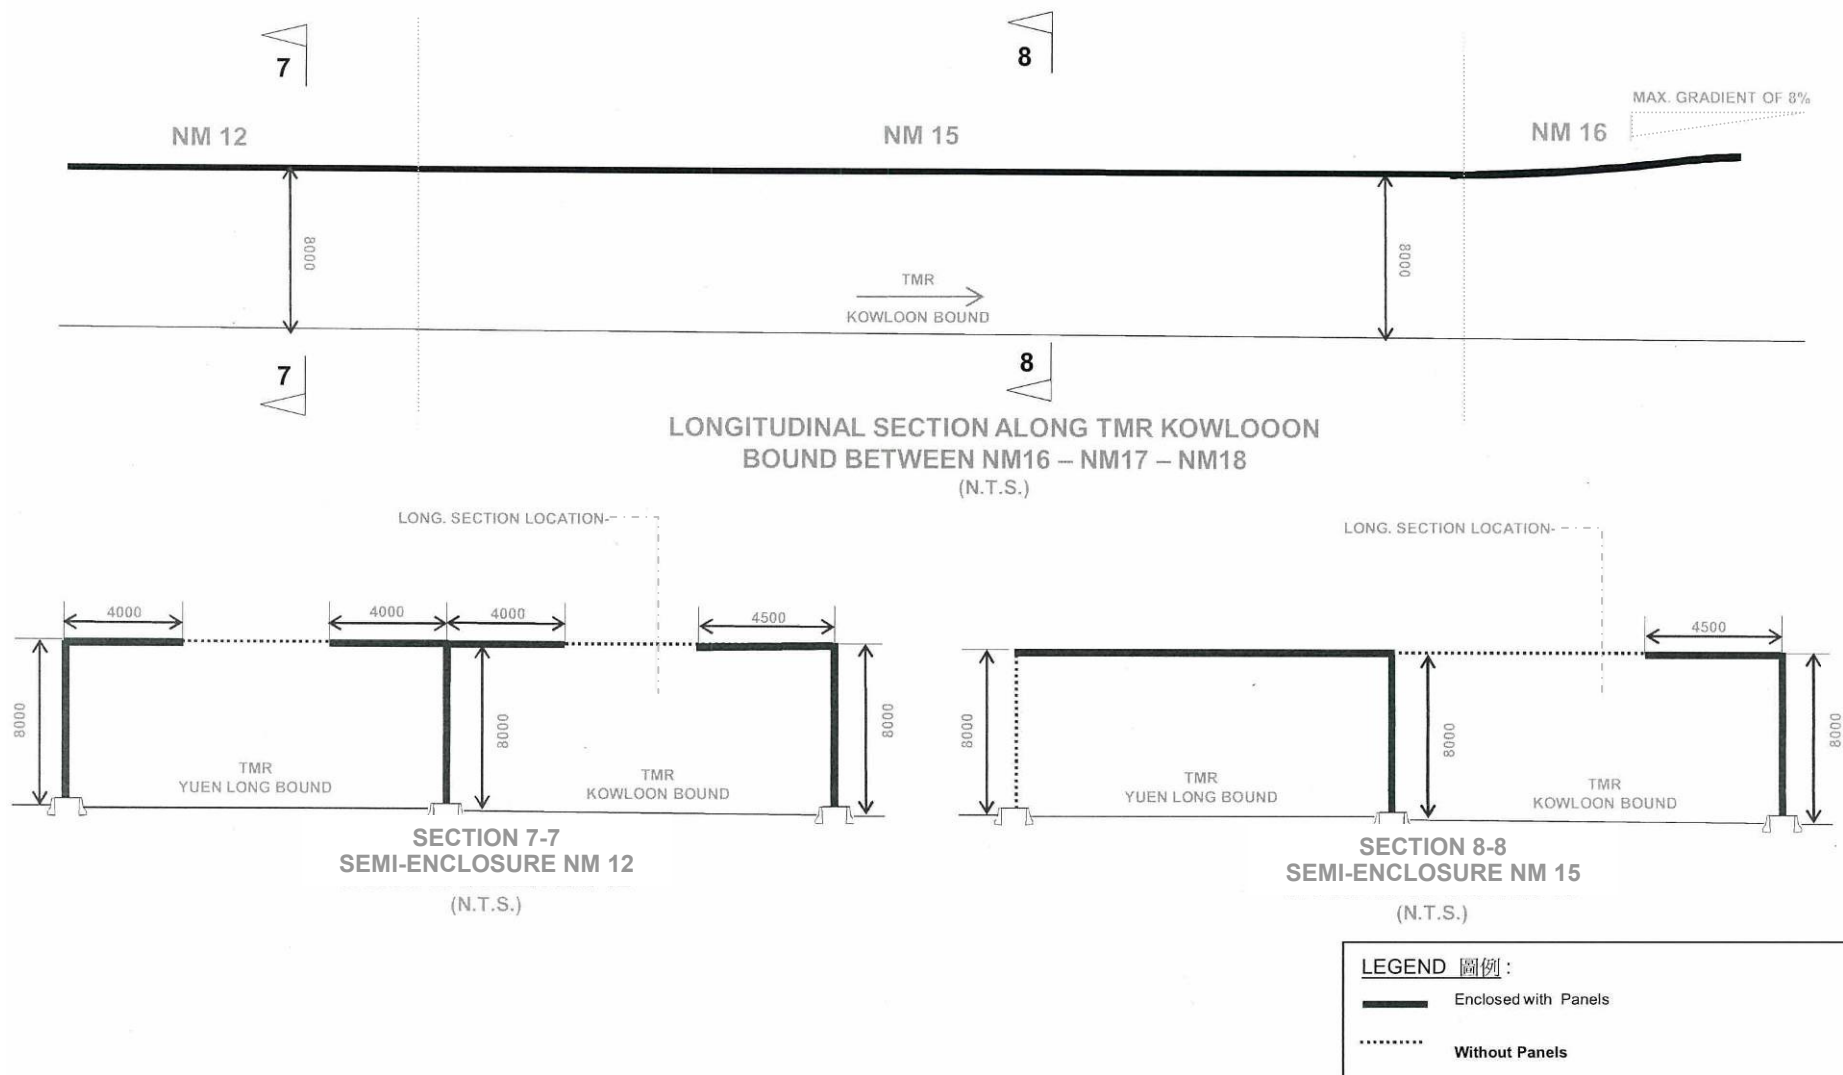

Traffic Improvements to Tuen Mun Road Town Centre Section - Noise Mitigation Measures
屯門公路市中心段交通改善工程 - 噪音緩解措施

Details of Semi-enclosures NM12 and NM15

Figure 7 圖7

Environmental Permit No. 環境許可證編號:
EP-342/2009/A

