


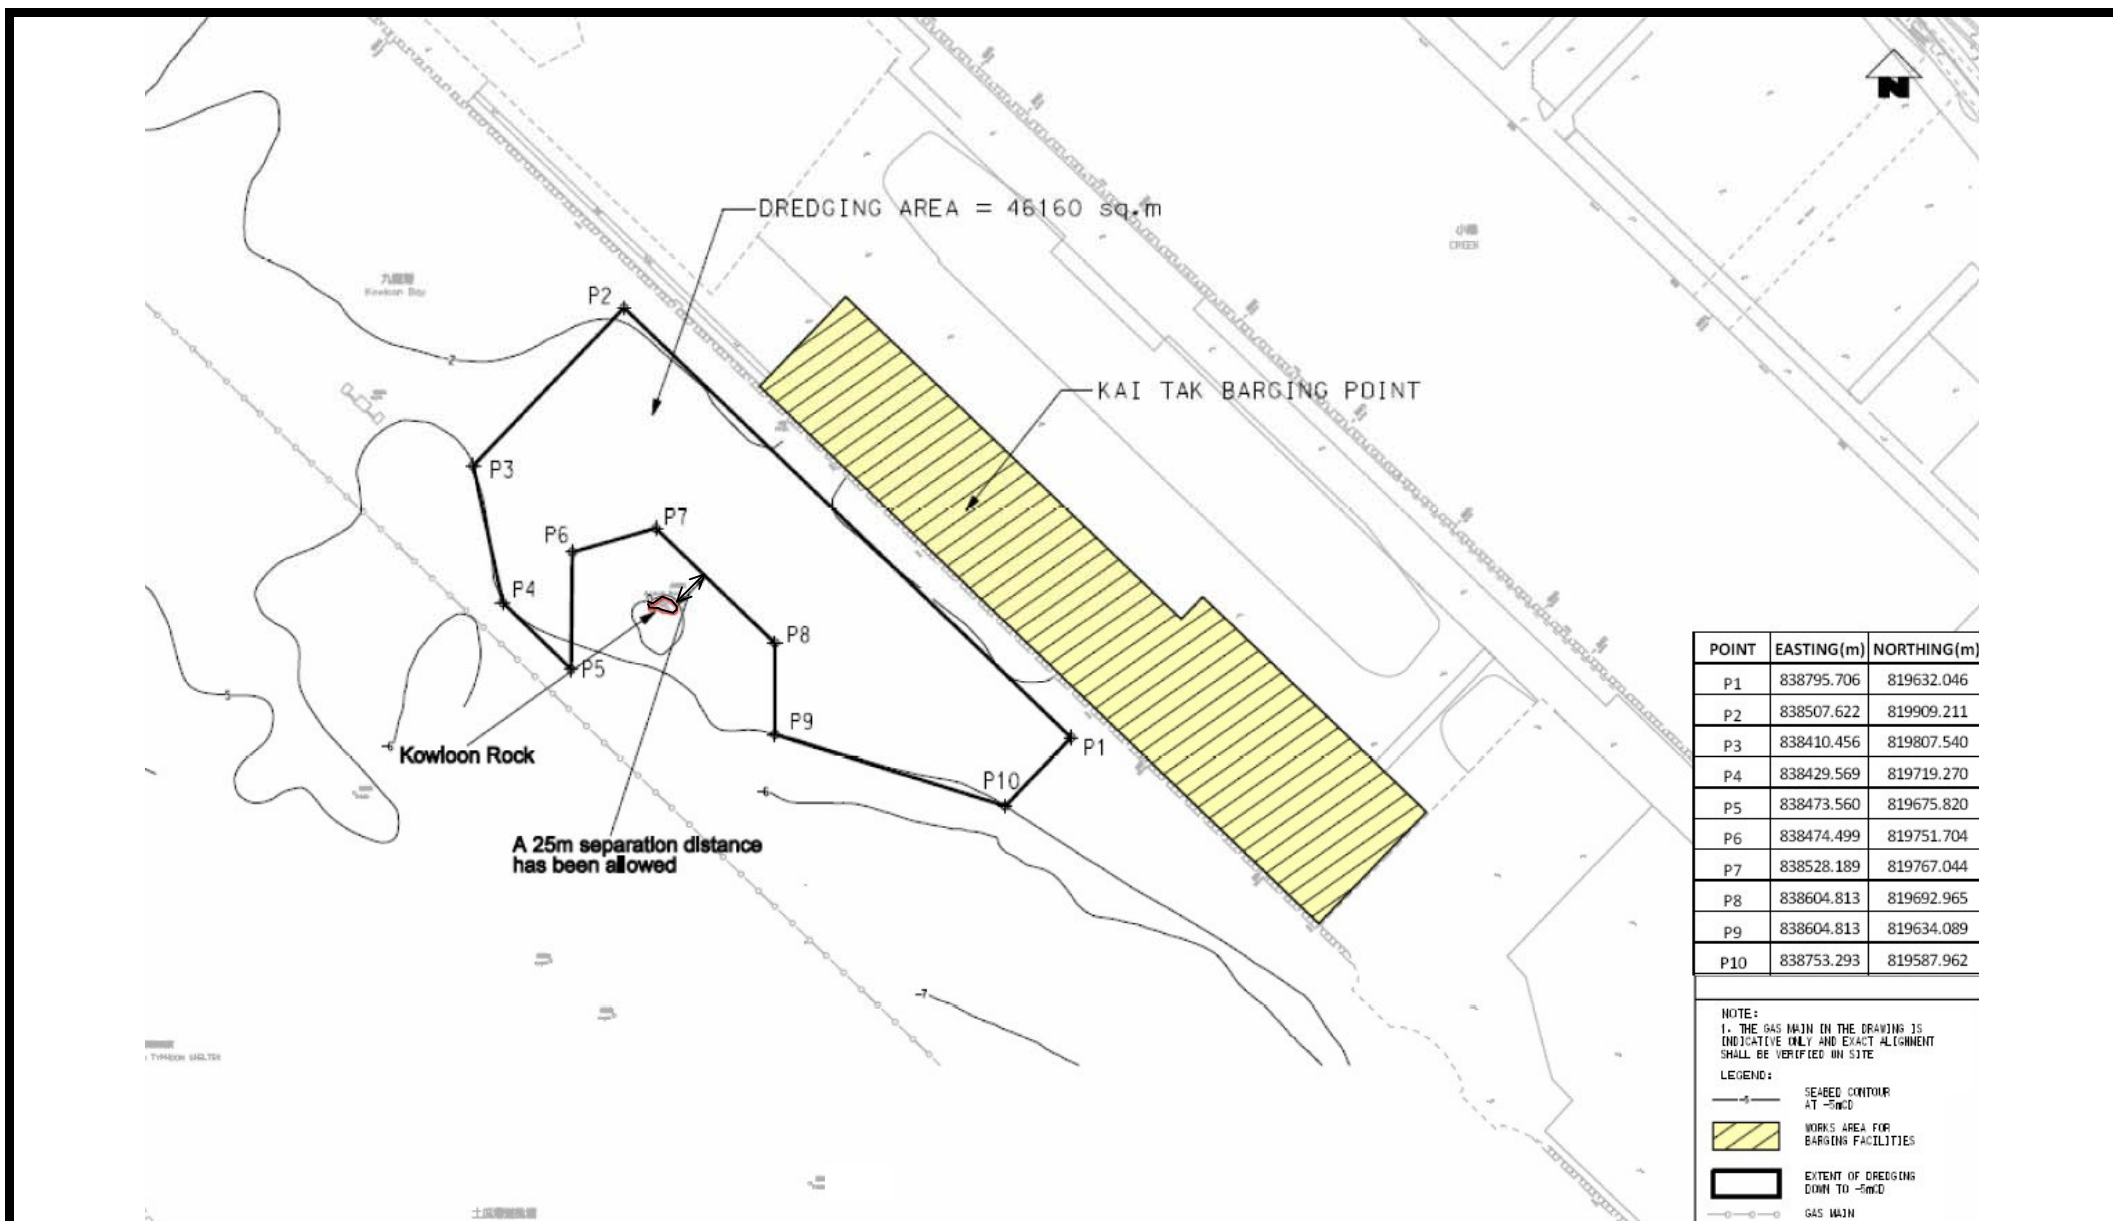

Project Title
工程名稱

Shatin to Central Link (SCL) - Tai Wai to Hung Hom Section (TAW-HUH)
沙田至中環綫 - 大圍至紅磡段

Environmental Permit No.: EP-438/2012/F
環境許可證編號: EP-438/2012/F

Figure 7
圖七

Buffer Zone From the Boundary of Lung Tsun Stone Bridge
[This figure was prepared based on Figure 10.4 of the SCL (TAW-HUH) EIA Report (No.: AEIAR - 167/2012)]
[本圖是根據沙田至中環綫 - 大圍至紅磡段環境影響評估報告(編號: AEIAR - 167/2012)中圖10.4編制]

