


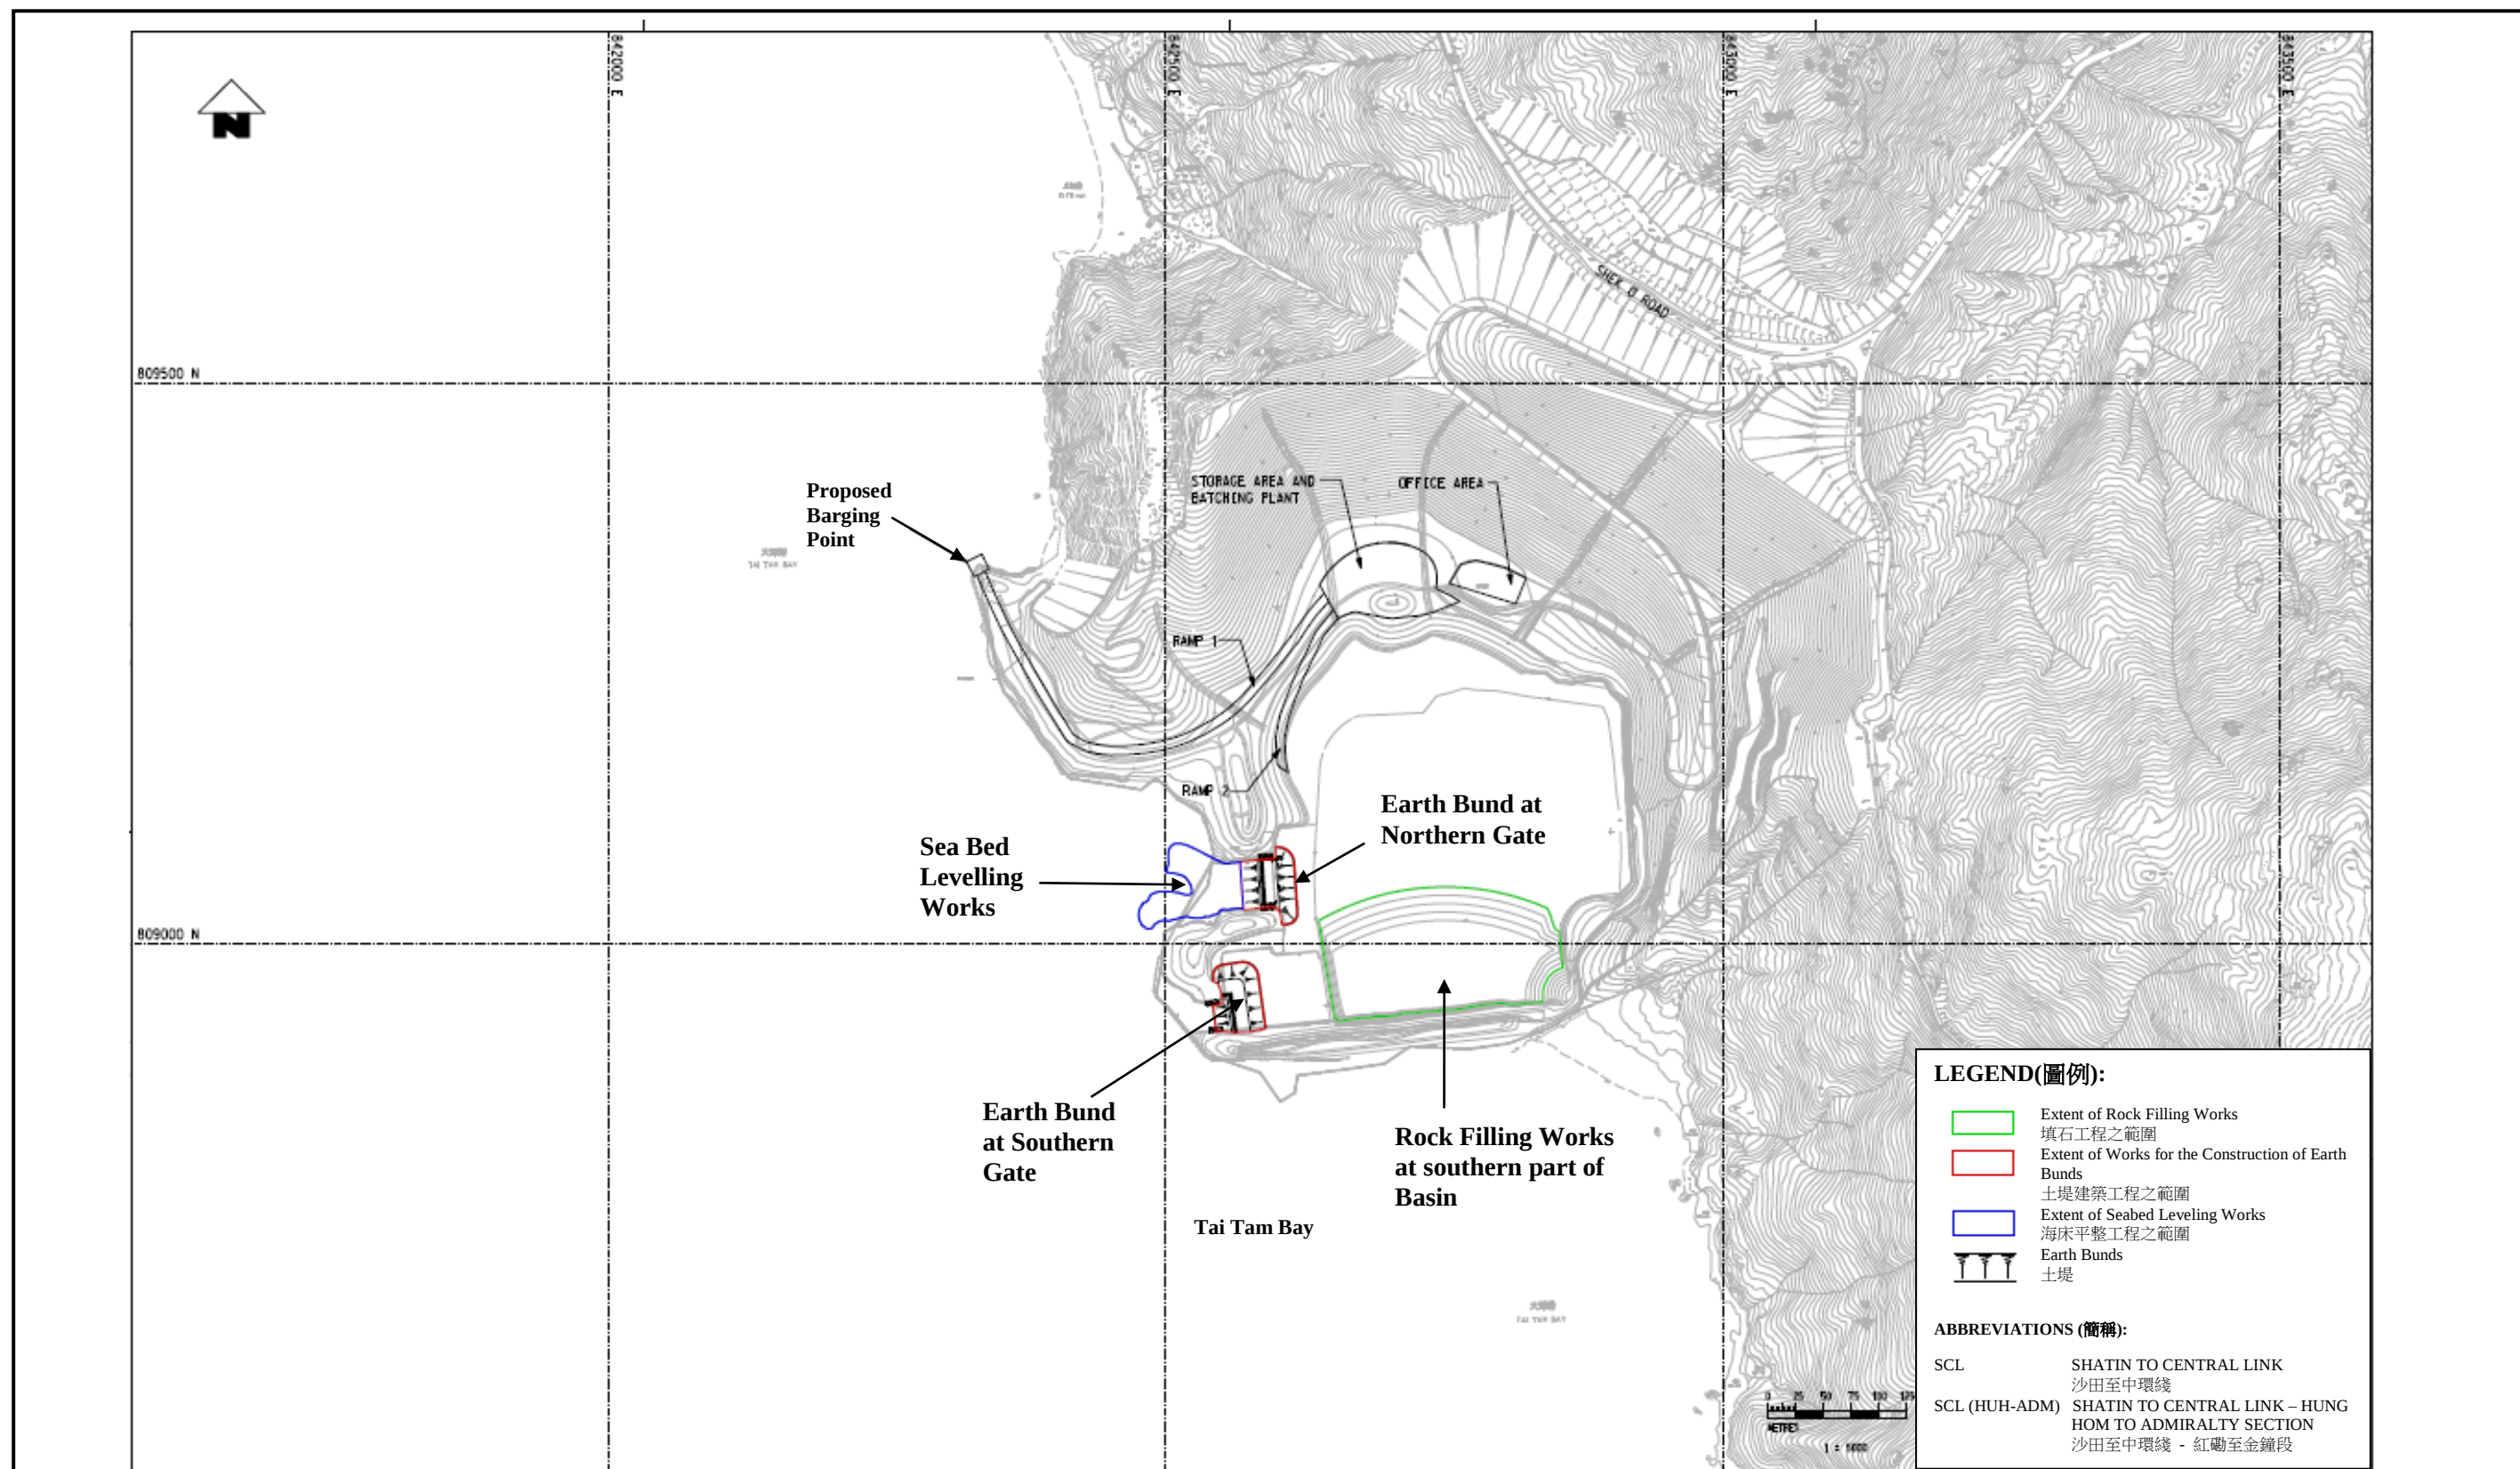

Project Title: Shatin to Central Link - Hung Hom to Admiralty Section
工程名稱：沙田至中環綫 - 紅磡至金鐘段

Environmental Permit No. : EP-436/2012/A
環境許可證編號：EP-436/2012/A

Figure 6: Works at Shek O Casting Basin
圖 6: 石澳的沉管隧道預製件工場

(This figure was prepared based on Figure C11033B/C/SCL/ACM/M50/104 of the report submitted under VEP Application (Register No.: VEP-433/2014))
(本圖是根據更改環境許可証申請文件(申請書編號：VEP-433/2014)所提交的報告圖 C11033B/C/SCL/ACM/M50/104 編制))