


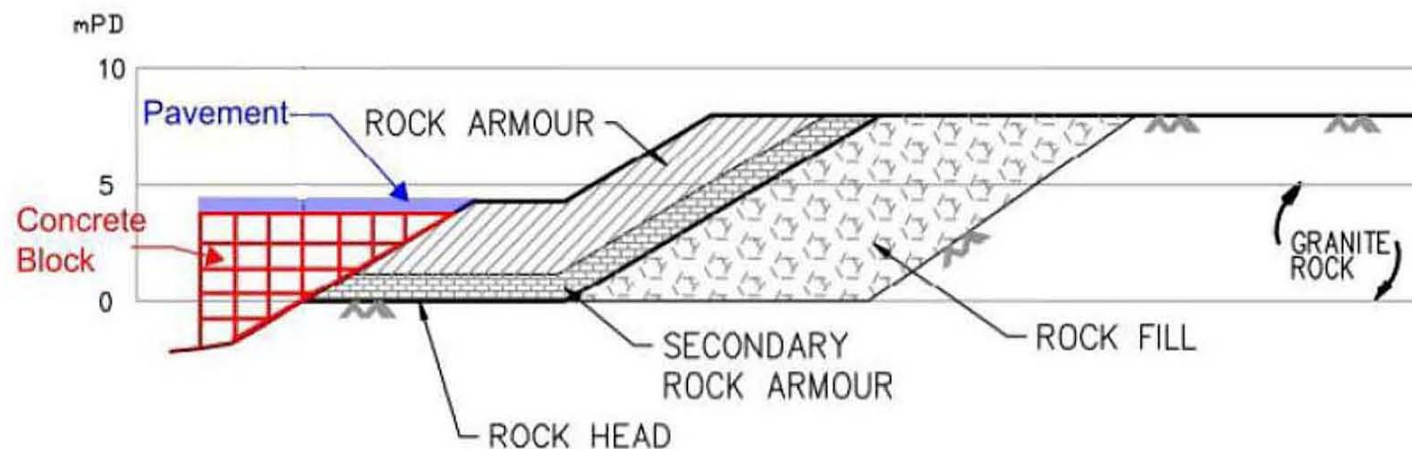

Project Title : Shatin to Central Link – Hung Hom to Admiralty Section

工程項目名稱：沙田至中環綫 - 紅磡至金鐘段

Environmental Permit No. : EP-436/2012/B

環境許可證編號 : EP-436/2012/B

Figure 7: Cross Section of a Typical Barging Point

圖 7: 躉船轉運站的橫截面

(This figure was prepared based on Appendix 8.3 of the report submitted under VEP Application (Register No.: VEP-433/2014))

(本圖是根據更改環境許可証申請文件(申請書編號：VEP-433/2014)所提交的報告附錄 8.3 編制)