


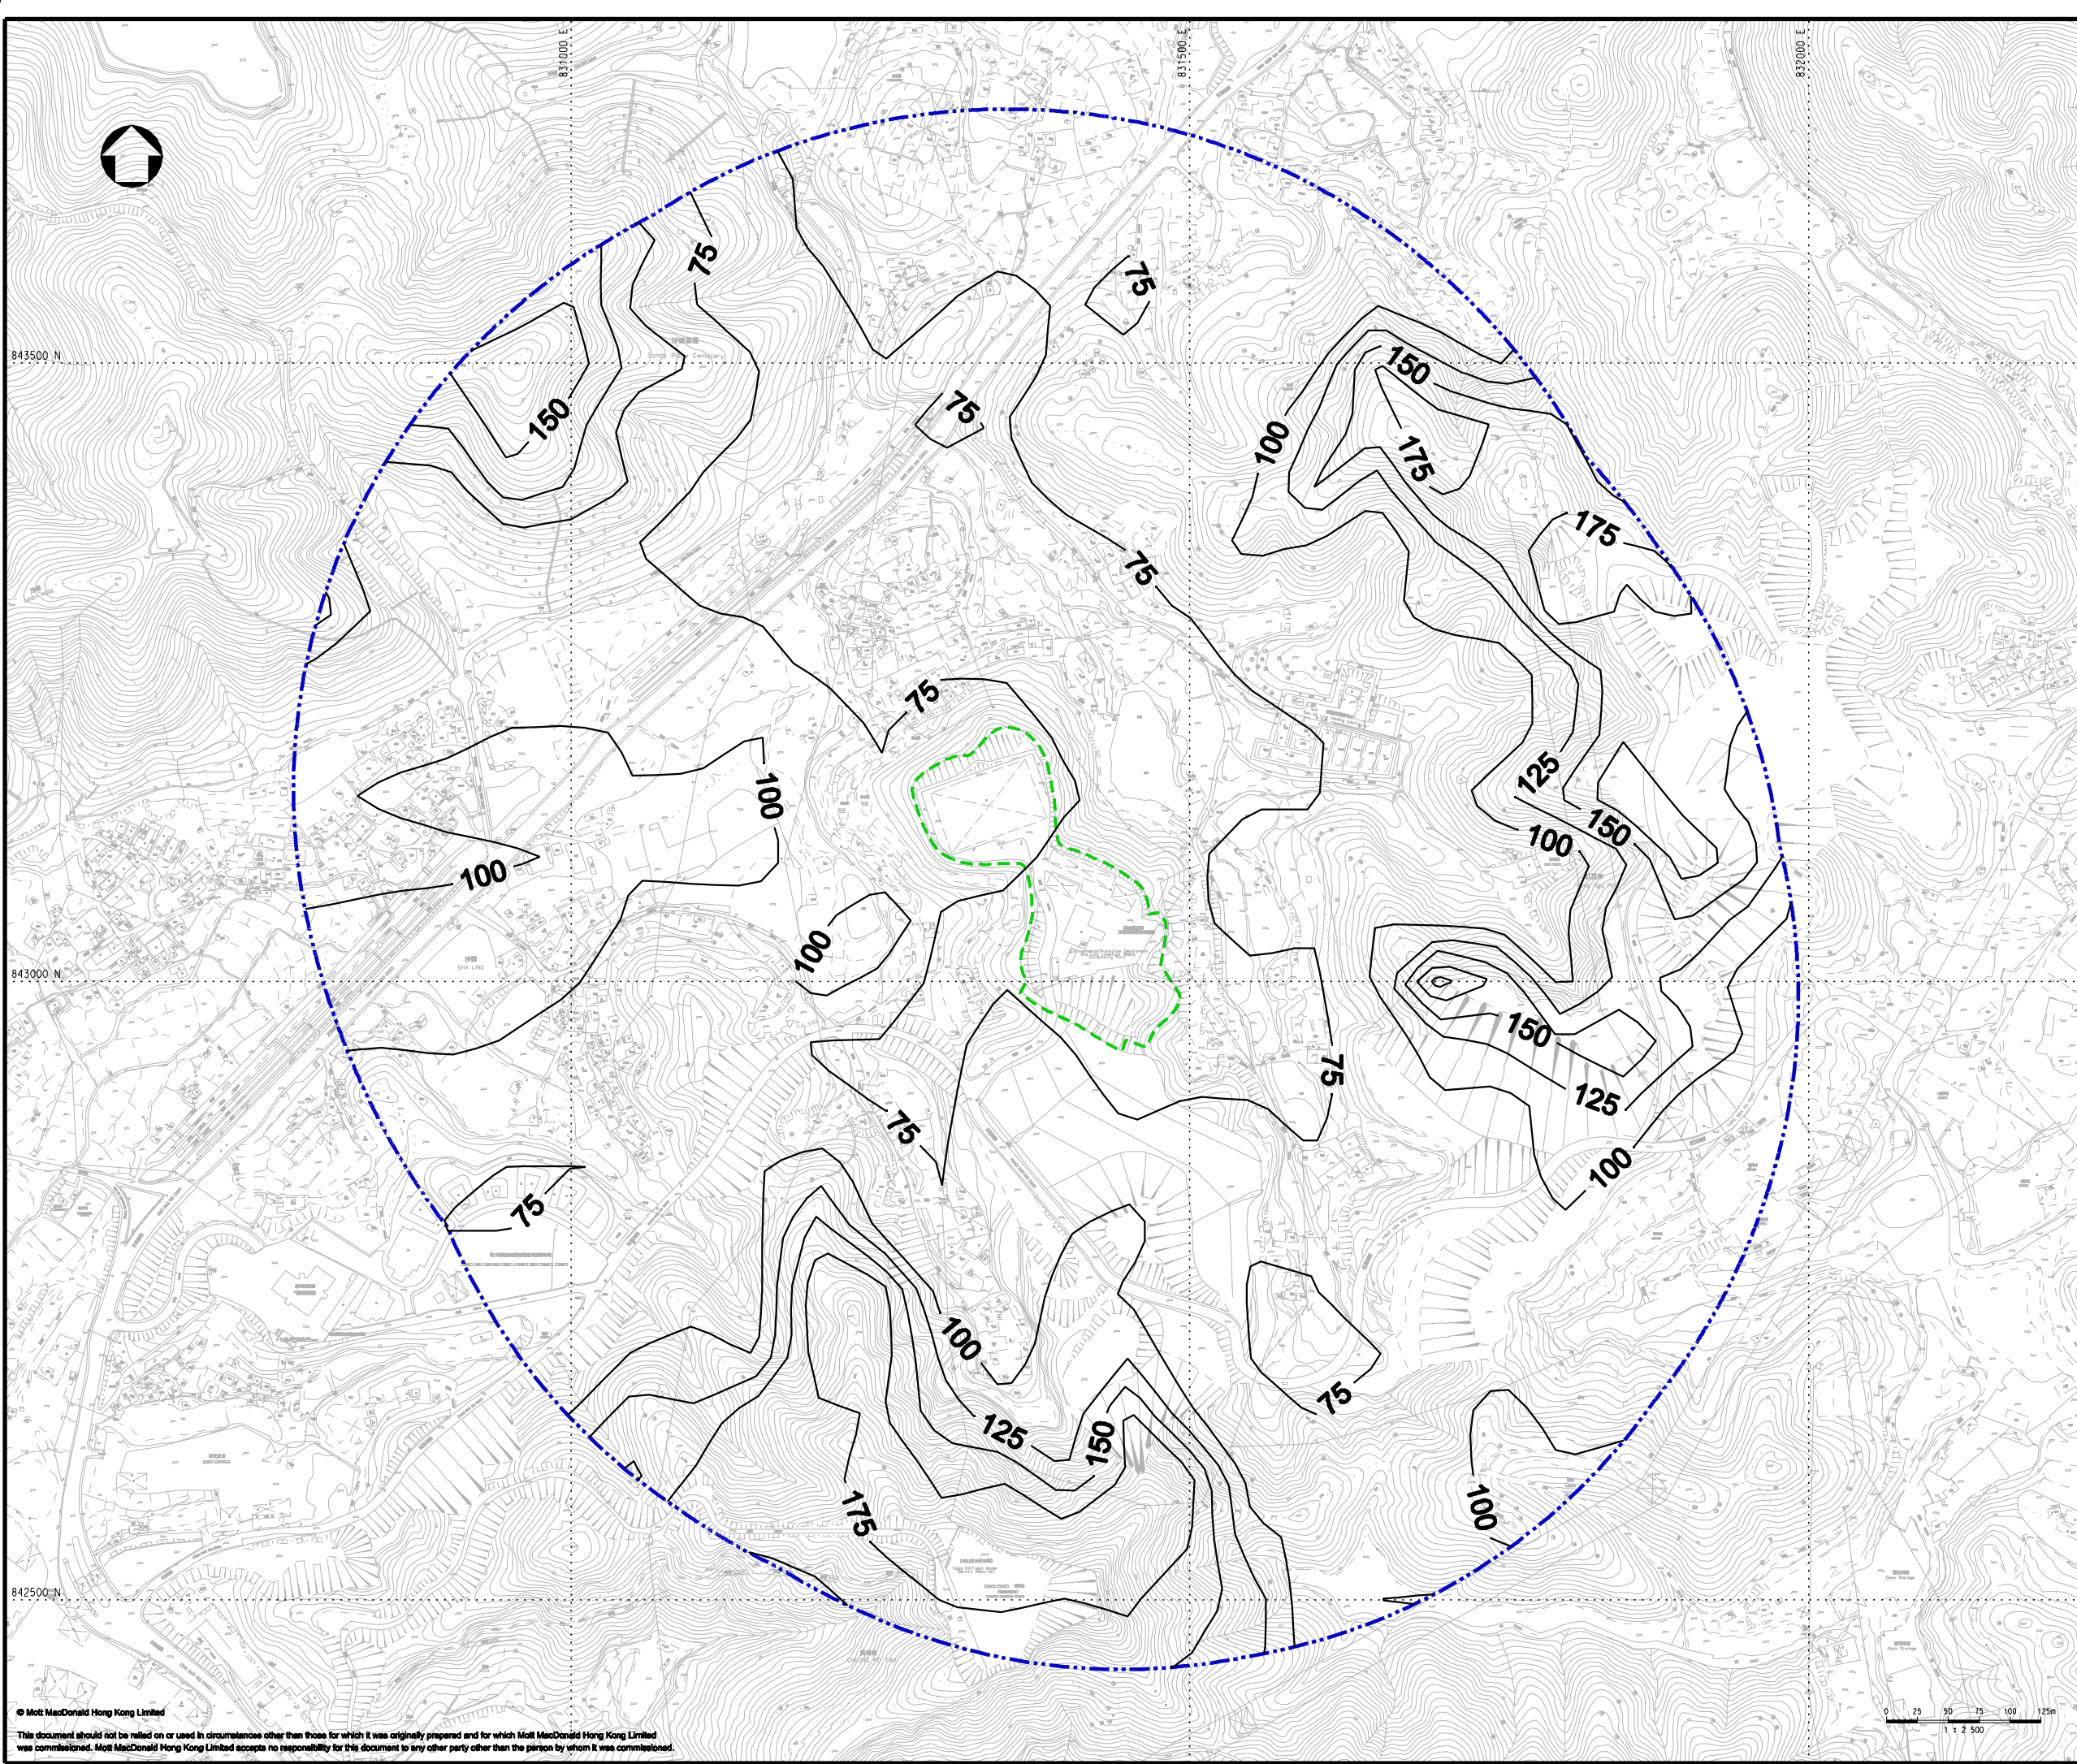

Notes

Key to symbols

--- 500m ASSESSMENT AREA

--- PROJECT AREA

Reference drawings

Rev	Date	Drawn	Description	Ch'k'd	App'd
P1	JUN 13	MING	FIRST ISSUE	MCD	AFK



20/F Two Landmark East
100 How Ming Street
Kowloon, Kowloon
Hong Kong
T +852 2828 5757
F +852 2827 1823
W www.mottmac.com.hk

Client



Environmental Protection Department
The Government of the Hong Kong
Special Administrative Region

Project

AGREEMENT NO. CE34/2011(EP)
DEVELOPMENT OF ORGANIC WASTE
TREATMENT FACILITIES PHASE 2 -
FEASIBILITY STUDY

Title

CUMULATIVE RESULTS - CONTOUR OF
HOURLY TSP CONCENTRATION ($\mu\text{g}/\text{m}^3$)
AT 1.5m ABOVE GROUND DURING
OPERATIONAL PHASE FOR ODOUR
TREATMENT

Designed	MCD	Eng check	AT
Drawn	MING	Coordination	AT
Dwg check	MCD	Approved	AFK
Scale at A1	1:2500	Status	PRE
Drawing Number	FIGURE 3.16		