


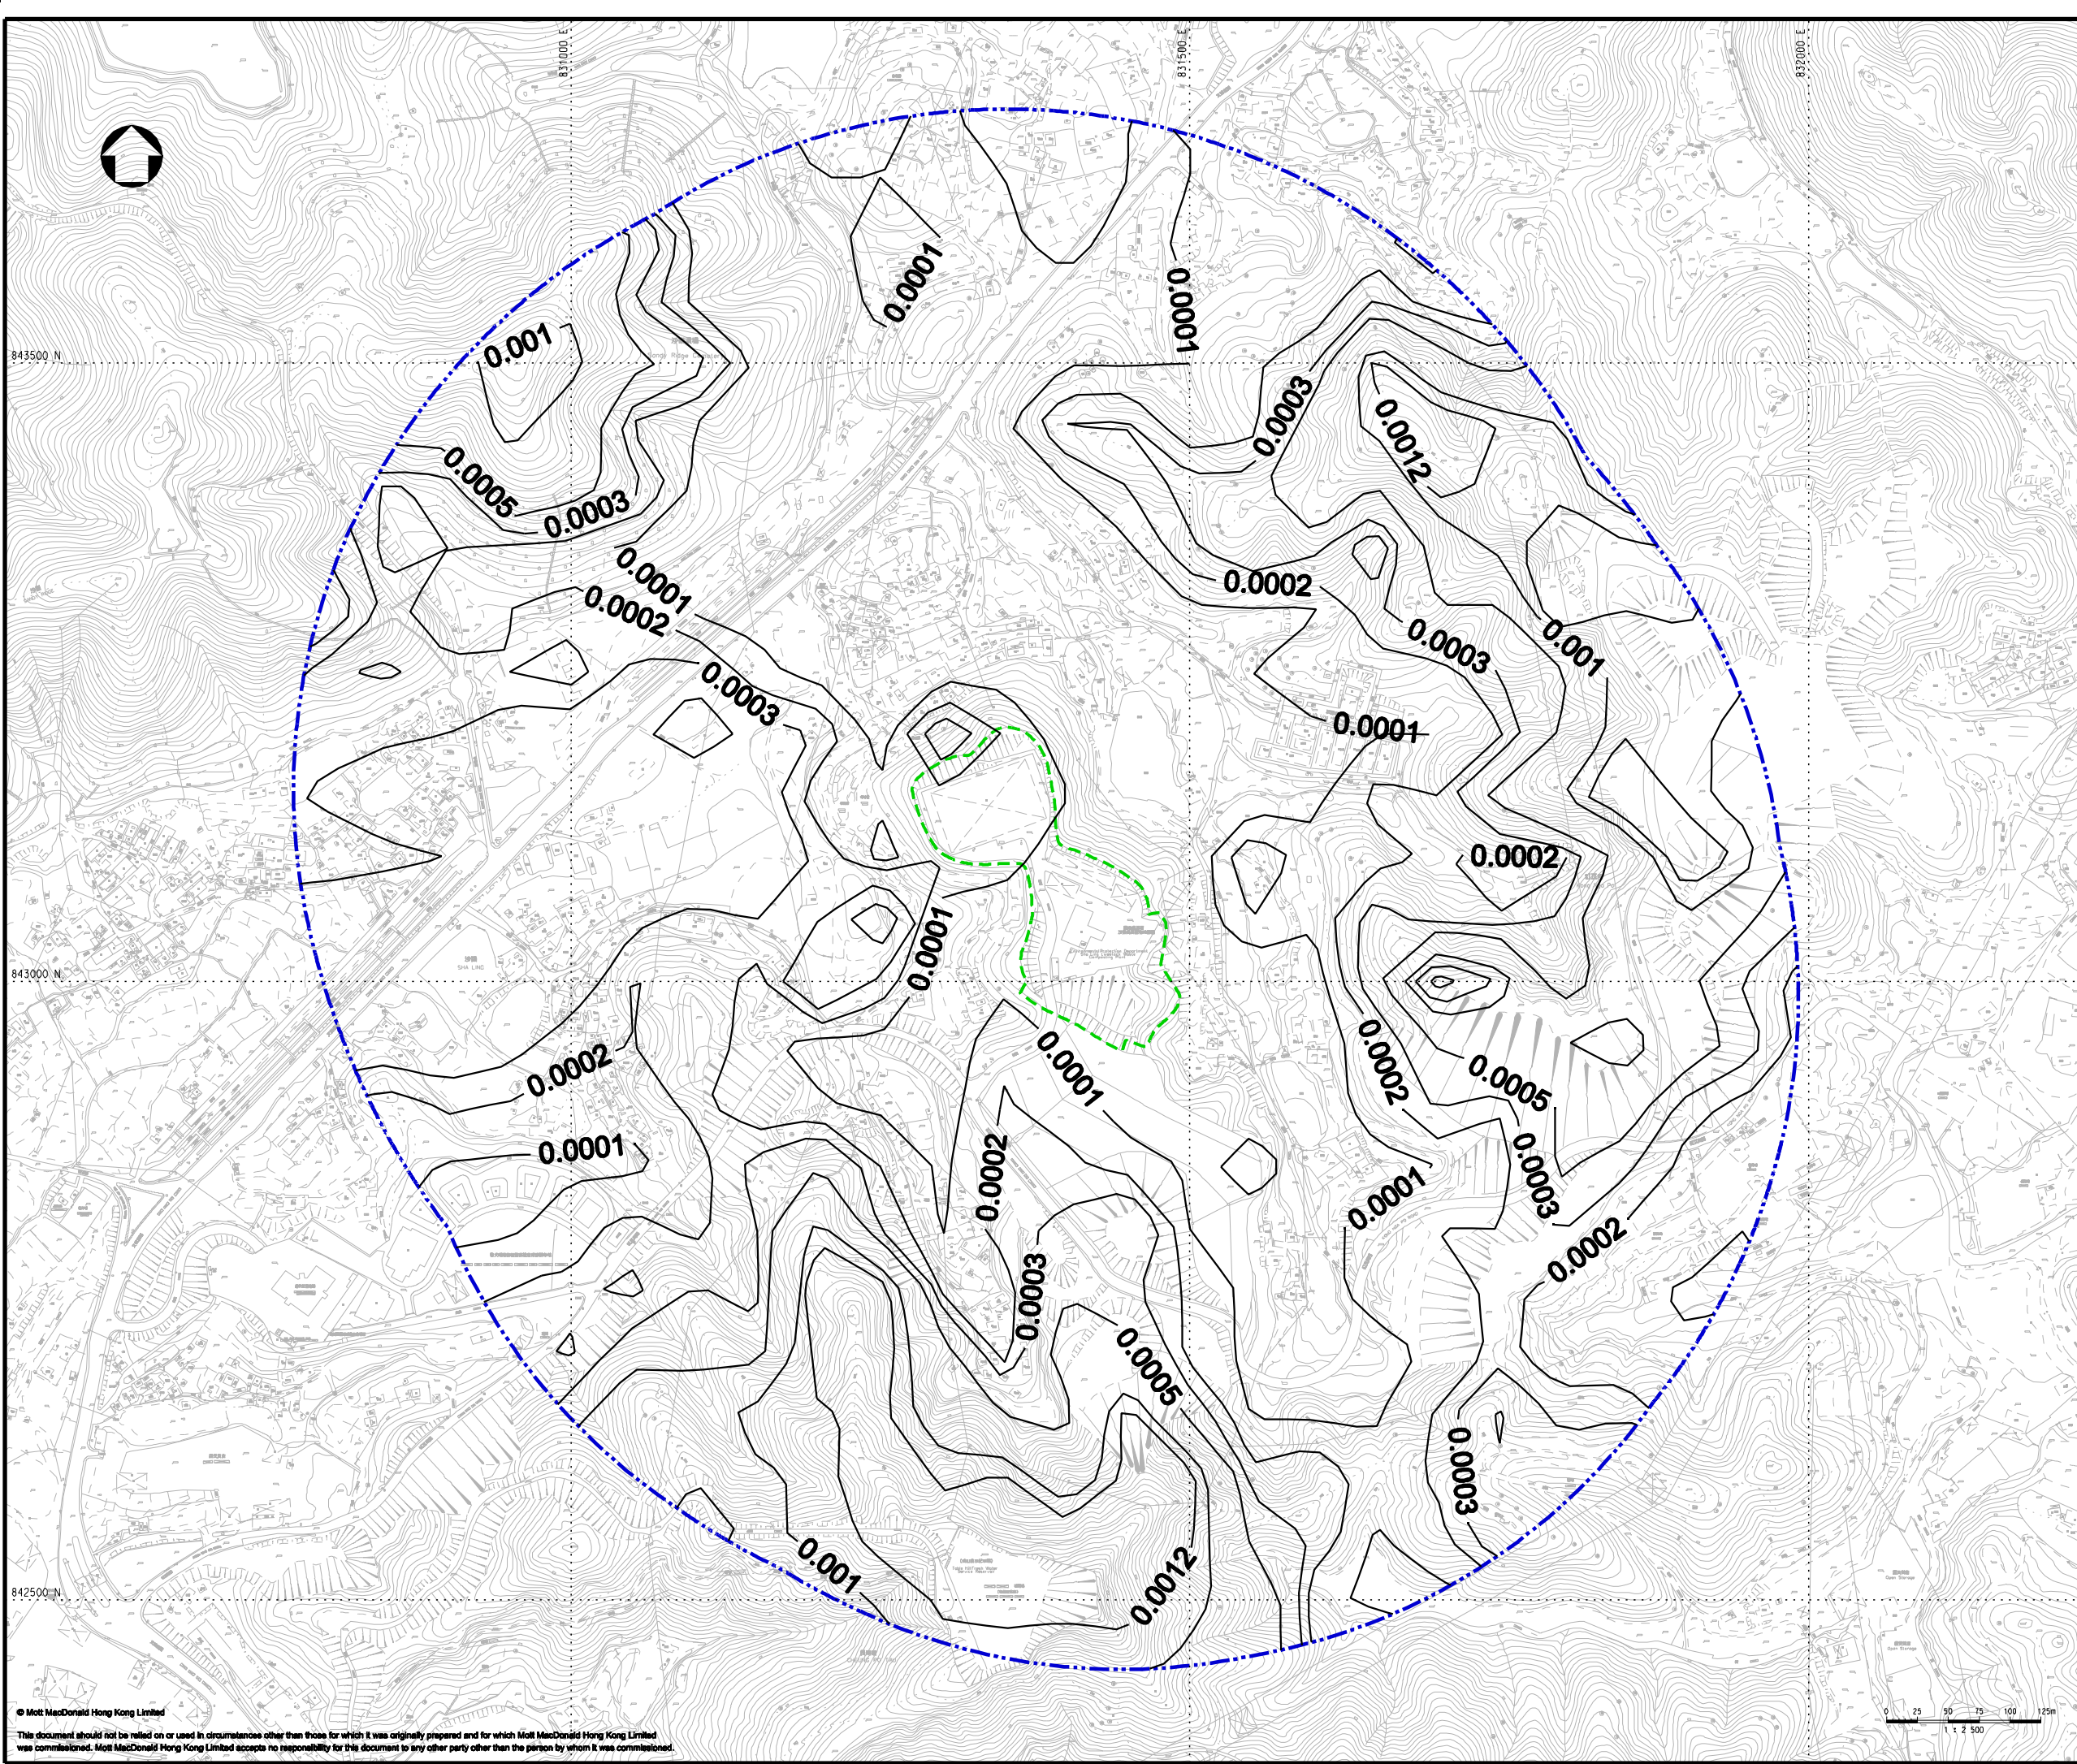

Notes

Key to symbols

Reference drawings

P1	JUN 13	MING	FIRST ISSUE	MCD	AFK
Rev	Date	Drawn	Description	Ch'k'd	App'd

20/F Two Landmark East
100 How Ming Street
Kowloon, Kowloon
Hong Kong
T +852 2828 5757
F +852 2827 1823
www.mottmac.com.hk

Environmental Protection Department
The Government of the Hong Kong
Special Administrative Region

Project

AGREEMENT NO. CE34/2011(EP)
DEVELOPMENT OF ORGANIC WASTE
TREATMENT FACILITIES PHASE 2 -
FEASIBILITY STUDY

Title

CUMULATIVE RESULTS - CONTOUR OF
5-SEC ODOUR CONCENTRATION ($\mu\text{g}/\text{m}^3$)
AT 1.5m ABOVE GROUND DURING
OPERATIONAL PHASE FOR ODOUR
TREATMENT

Designed	MCD	Eng check	AT
Drawn	MING	Coordination	AT
Dwg check	MCD	Approved	AFK
Scale at A1	1:2500	Status	PRE
Drawing Number	FIGURE 3.33		

0 25 50 75 100 125m

1 : 2 500

© Mott MacDonald Hong Kong Limited

This document should not be relied on or used in circumstances other than those for which it was originally prepared and for which Mott MacDonald Hong Kong Limited was commissioned. Mott MacDonald Hong Kong Limited accepts no responsibility for this document to any other party other than the person by whom it was commissioned.

J:\287677\REPORT\ENV\EIA\130503\FIG 3-33.dgn

DATE: 24/06/2013 TIME: 15:18:22 USER: ym42166