


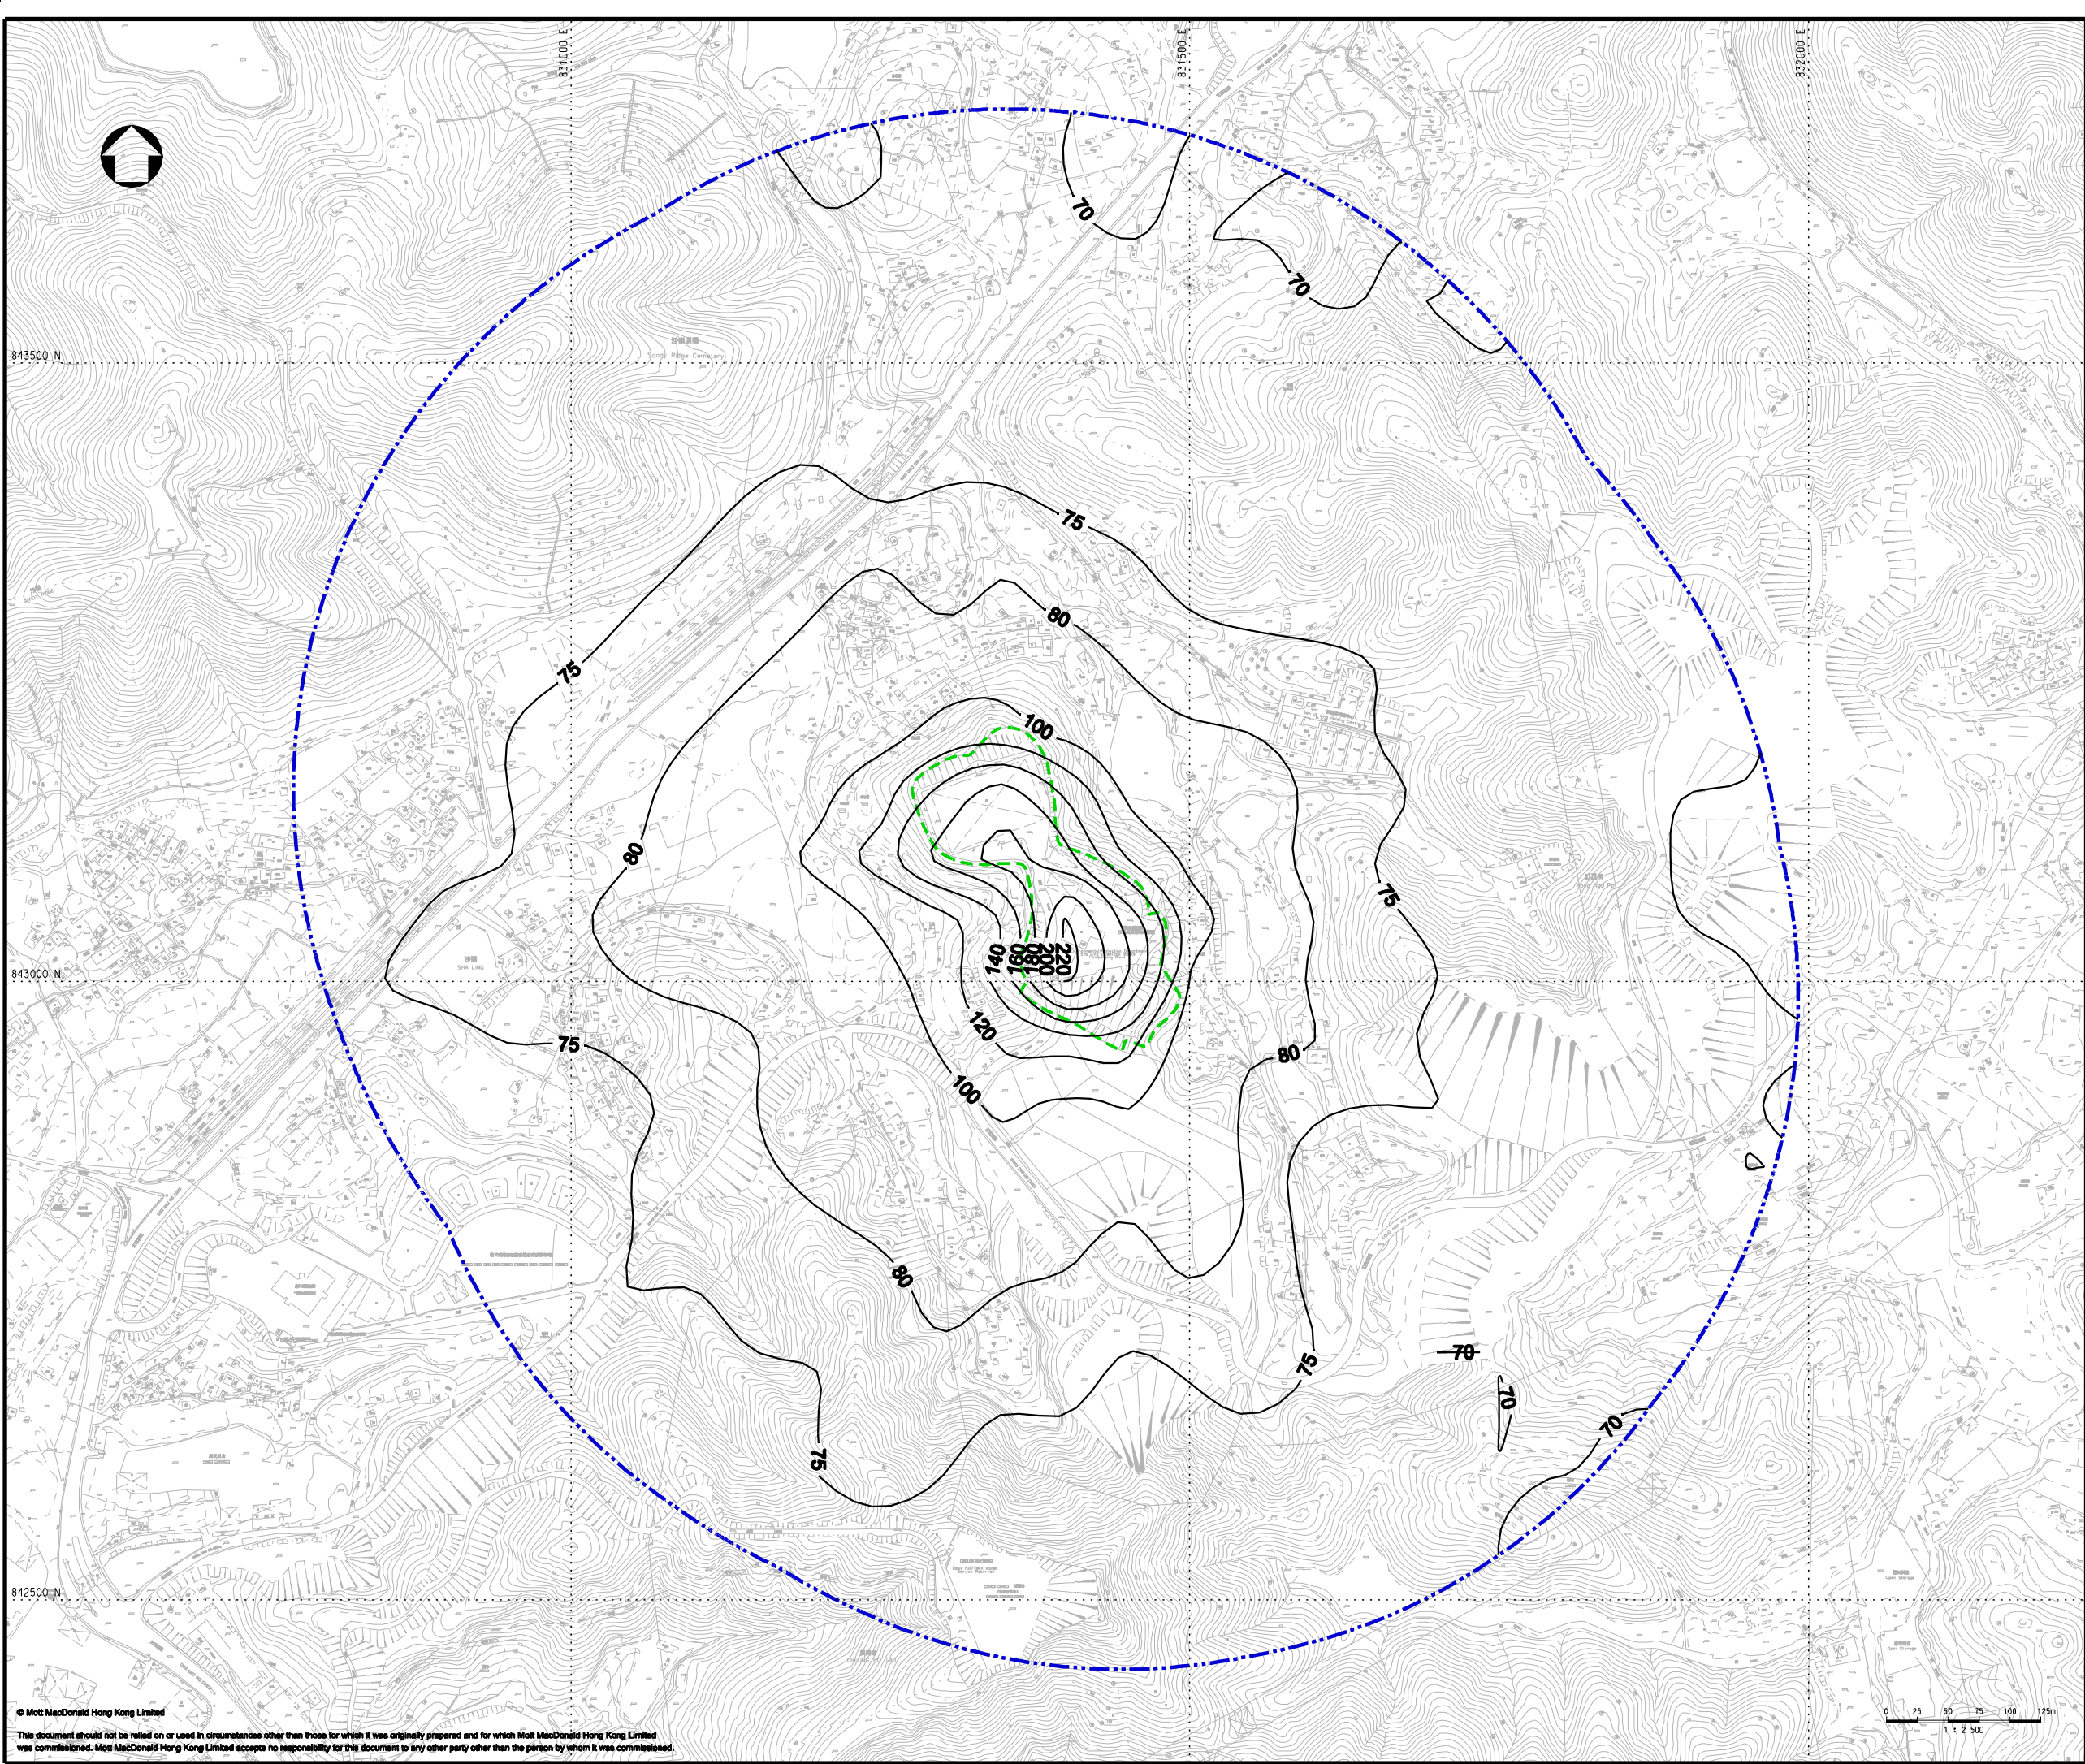

Notes

Key to symbols

500m ASSESSMENT AREA  
PROJECT AREA  
AOD CRITERIA (260µg/m³)

Reference drawings

|     |        |       |             |        |       |
|-----|--------|-------|-------------|--------|-------|
|     |        |       |             |        |       |
| P1  | MAY 13 | MING  | FIRST ISSUE | MCD    | AFK   |
| Rev | Date   | Drawn | Description | Ch'k'd | App'd |

20/F Two Landmark East  
100 How Ming Street  
Kowloon, Kowloon  
Hong Kong  
T +852 2828 5757  
F +852 2827 1823  
W www.mottmac.com.hk

Client

Environmental Protection Department  
The Government of the Hong Kong  
Special Administrative Region

Project

AGREEMENT NO. CE34/2011(EP)  
DEVELOPMENT OF ORGANIC WASTE  
TREATMENT FACILITIES PHASE 2 -  
FEASIBILITY STUDY

Title

CUMULATIVE RESULTS - CONTOUR OF  
DAILY TSP CONCENTRATION  
AT 1.5m ABOVE GROUND DURING  
CONSTRUCTION PHASE (MITIGATED)

|                |      |              |     |     |
|----------------|------|--------------|-----|-----|
| Designed       | MCD  | Eng check    | AT  |     |
| Drawn          | MING | Coordination | AT  |     |
| Dwg check      | MCD  | Approved     | AFK |     |
| Scale at A1    |      | Status       | PRE | Rev |
| 1:2500         |      |              |     | P1  |
| Drawing Number |      | FIGURE 3.4d  |     |     |