

NOTE:

1. COORDINATES AREA RELATED TO HONG KONG METRIC GRID (1980)
2. CONCENTRATION SHOWN IN THIS DRAWING IS IN  $\mu\text{g}/\text{m}^3$
3. THE AQO CRITERIA FOR 24-HOUR AVERAGE CONCENTRATION OF RSP AT 1.5m ABOVE GROUND IS 180  $\mu\text{g}/\text{m}^3$

LEGEND:

- SITE BOUNDARY
- AIR SENSITIVE RECEIVER
- 500m FROM SITE BOUNDARY

Rev.	Date	Description	Drawn	Checked
修訂	日期	內容摘要	繪圖	核對

Department (Project Proponent) 部門 (項目營辦人):

Food and Environmental  
Hygiene Department  
食物環境衛生署

Department (Works) 部門 (工程):

Architectural Services Department  
建築署

Lead Architect (Consultancy Agreement No. 9AX 034):  
建築顧問 (顧問合約編號 9AX 034)

P&T  
Architects and Engineers Ltd  
巴馬丹拿建築及工程師有限公司

Project Title 項目名稱  
REPROVISIONING OF FEHD SAI YEE STREET  
ENVIRONMENTAL HYGIENE  
OFFICES-CUM-VEHICLE DEPOT AT YEN MING  
ROAD, WEST KOWLOON RECLAMATION AREA  
在西九龍填海區欽明路重置食物環境衛生署  
洗衣街環境衛生辦事處暨車房


Drawing Title 圖則名稱

Contours of 24-Hour Average  
Concentration of RSP  
at 1.5m Above Ground

Drawing No. 圖則編號	Figure 4-5A			
Designed 設計	Drawn 繪圖	Checked 核對	Scale 比例	AS SHOWN
TKHO	DCYO	ICWR	JUN	2013
Approved 核准	HTMI	Status 狀態	2013	FINAL

URS  
URS Hong Kong Ltd



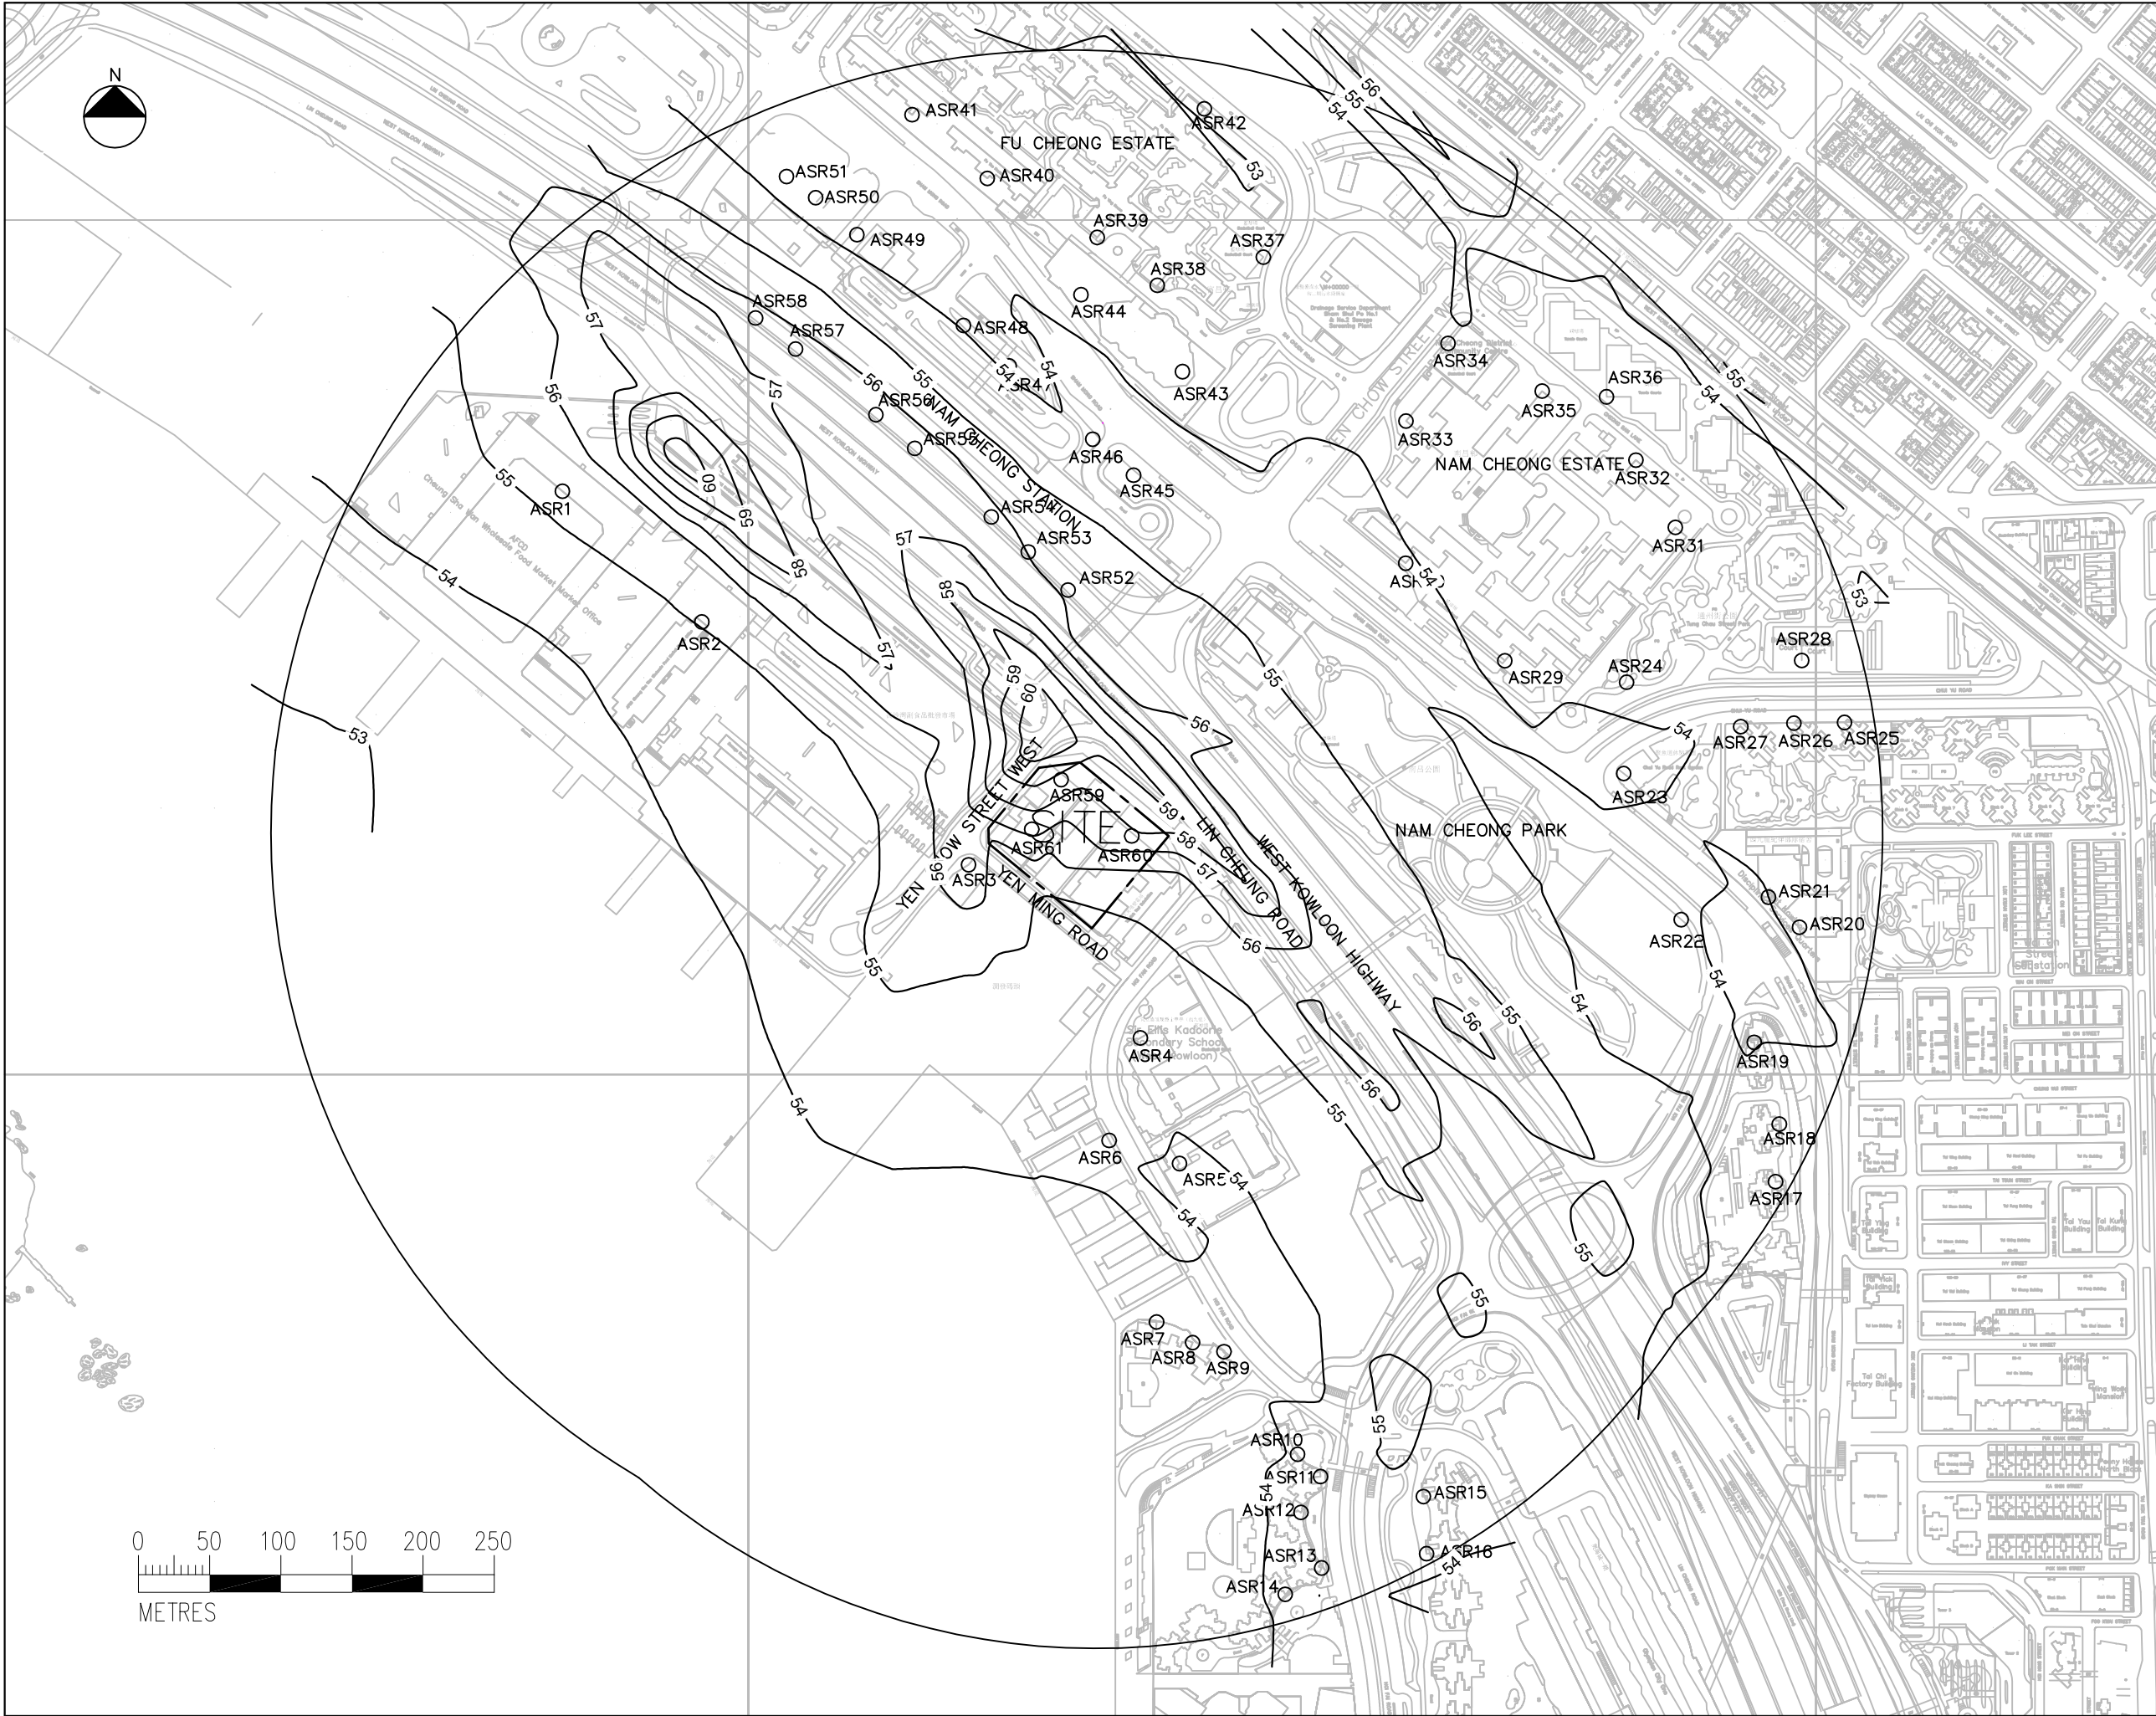

- NOTE:
1. COORDINATES AREA RELATED TO HONG KONG METRIC GRID (1980)
  2. CONCENTRATION SHOWN IN THIS DRAWING IS IN  $\mu\text{g}/\text{m}^3$
  3. THE AQO CRITERIA FOR 24-HOUR AVERAGE CONCENTRATION OF RSP AT 5m ABOVE GROUND IS  $180 \mu\text{g}/\text{m}^3$

- LEGEND:
- SITE BOUNDARY
  - AIR SENSITIVE RECEIVER
  - 500m FROM SITE BOUNDARY

Rev.	Date	Description	Drawn	Checked
01	2013	Initial Issue	DCYO	ICWR

Department (Project Proponent) 部門 (項目營辦人):

Food and Environmental Hygiene Department  
食物環境衛生署

Department (Works) 部門 (工程):

Architectural Services Department  
建築署

Lead Architect (Consultancy Agreement No. 9AX 034):  
建築顧問 (顧問合約編號 9AX 034)

P&T  
Architects and Engineers Ltd  
巴馬丹拿建築及工程師有限公司

Project Title 項目名稱  
REPROVISIONING OF FEHD SAI YEE STREET ENVIRONMENTAL HYGIENE OFFICES-CUM-VEHICLE DEPOT AT YEN MING ROAD, WEST KOWLOON RECLAMATION AREA  
在西九龍填海區欽明路重置食物環境衛生署洗衣街環境衛生辦事處暨車房


Drawing Title 圖則名稱

Contours of 24-Hour Average Concentration of RSP at 5m Above Ground

Drawing No.	Figure 4-5B
Designed	Drawn
設計 TKHO	繪圖 DCYO
Checked	ICWR
校核	校核
Approved	Date JUN
核准	日期 2013
	Status
	狀態 FINAL

URS  
URS Hong Kong Ltd



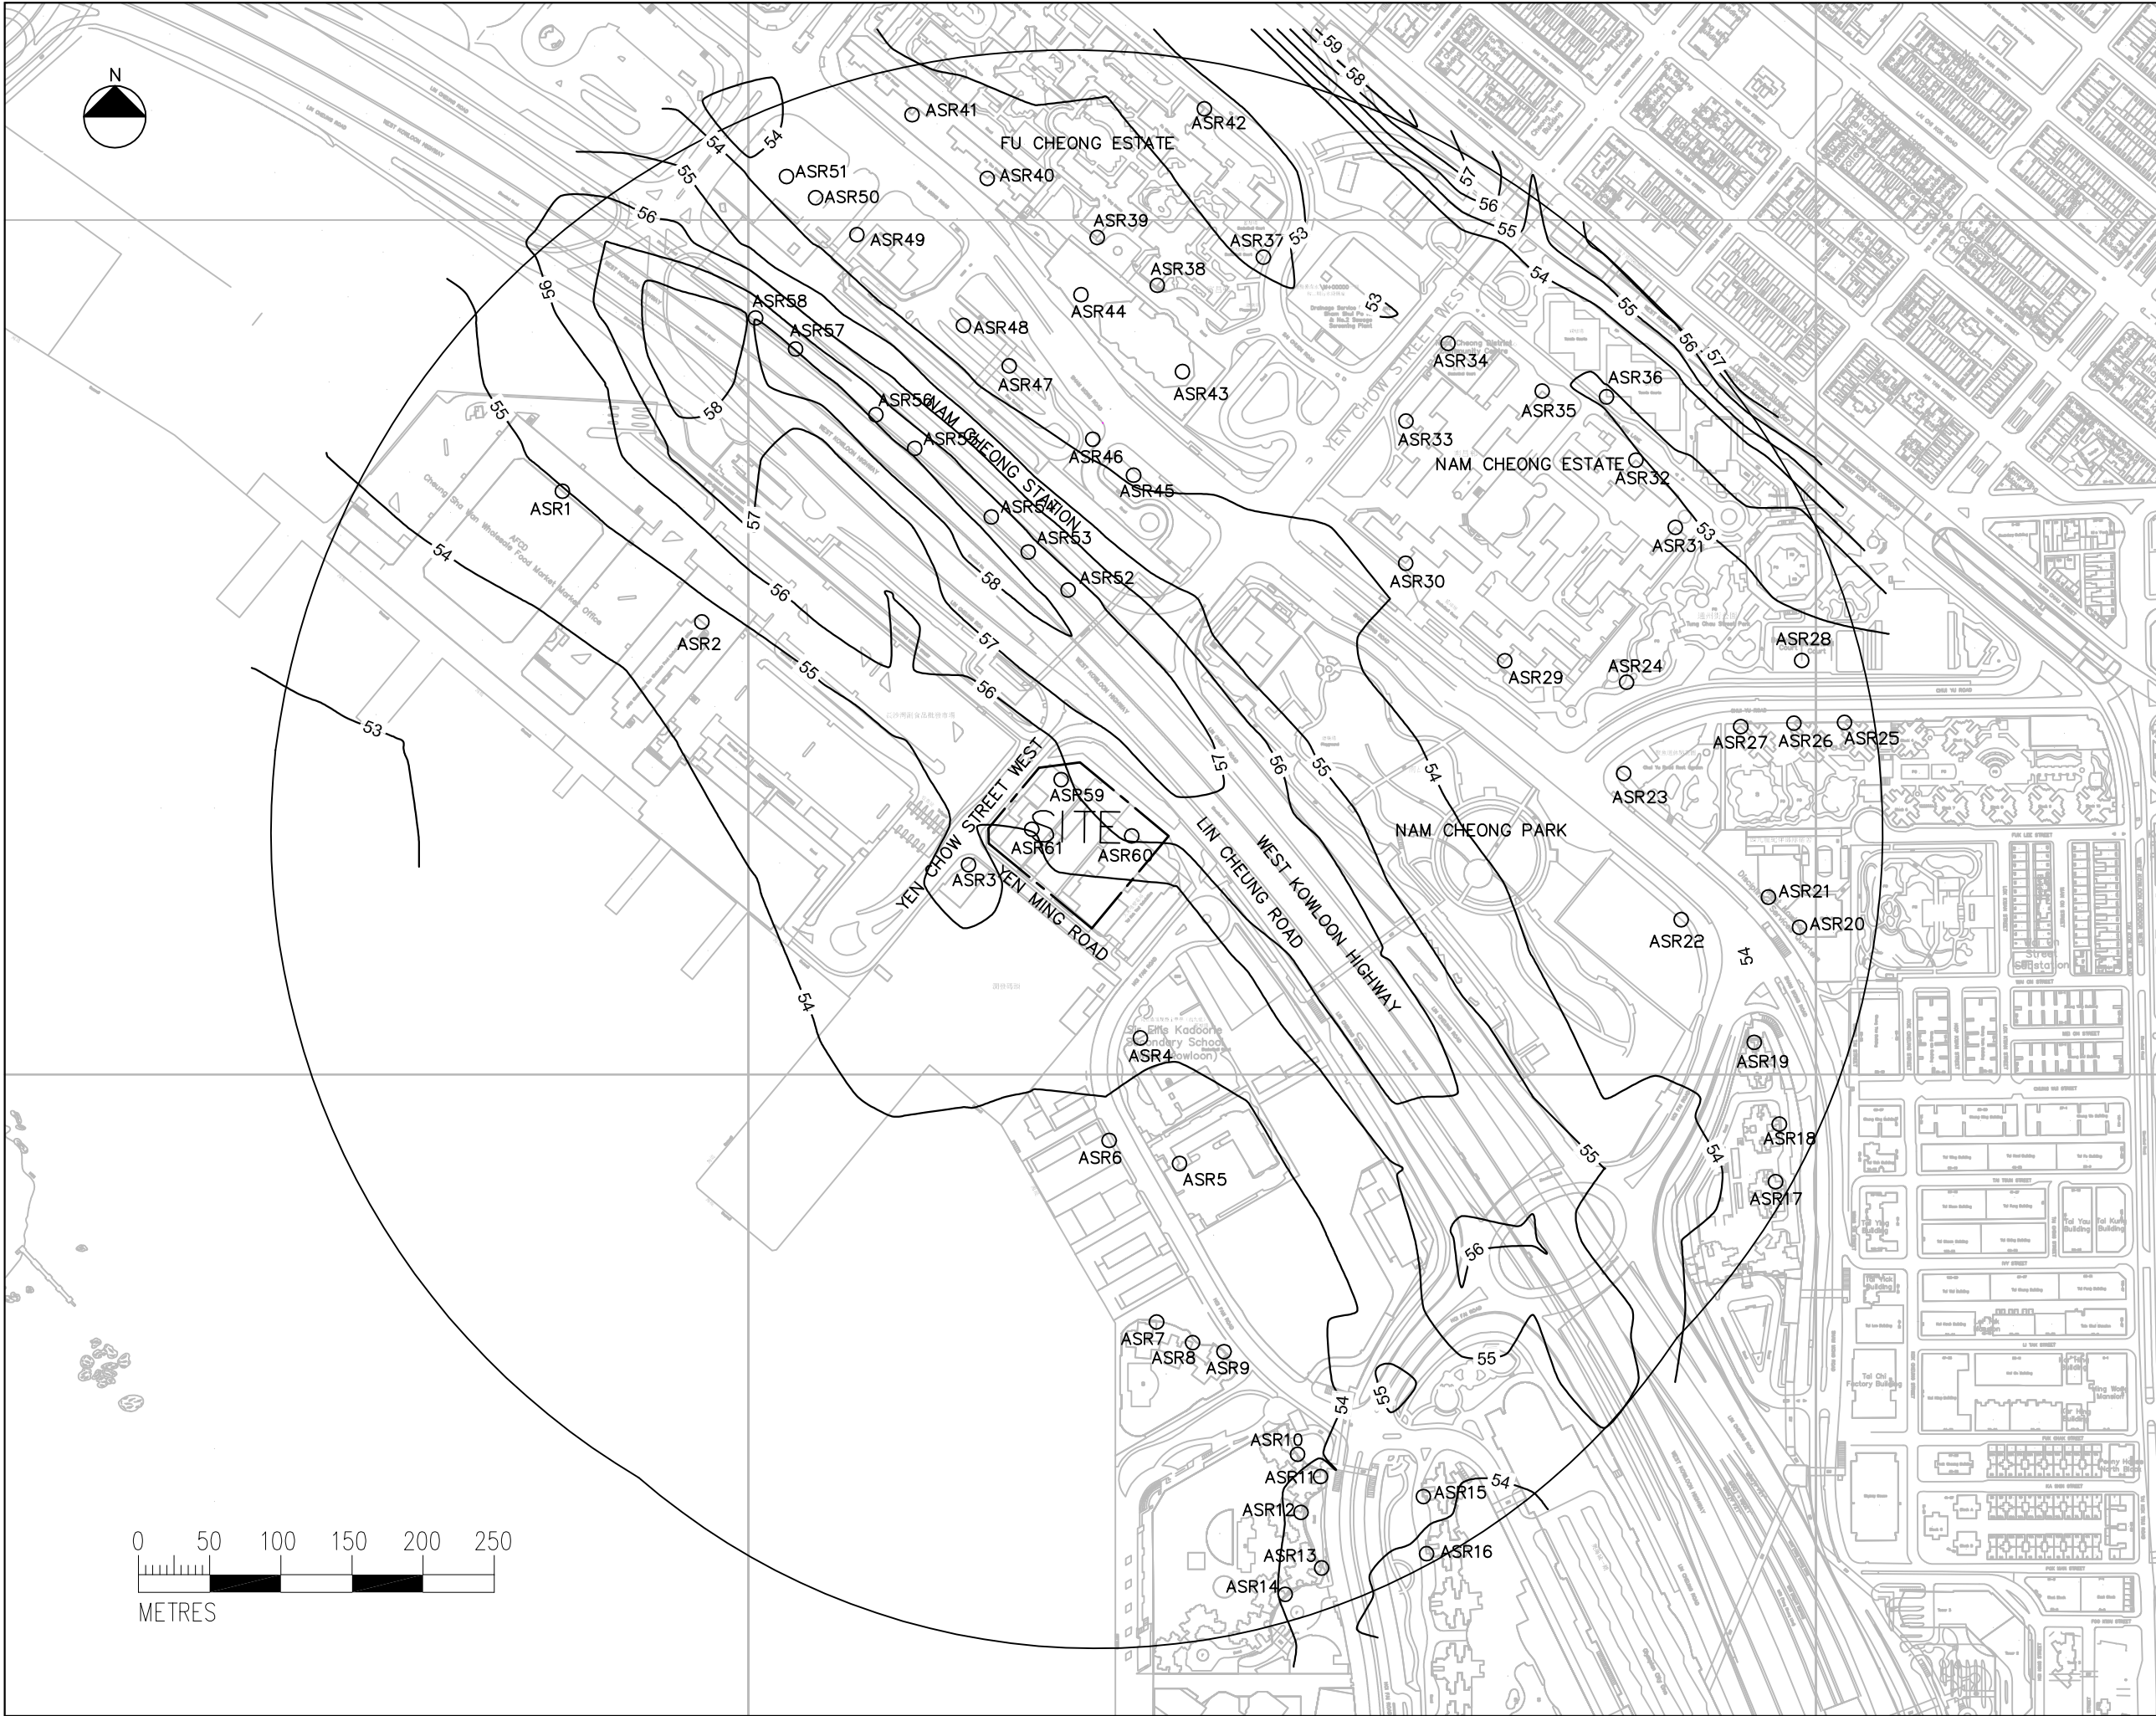

- NOTE:
1. COORDINATES AREA RELATED TO HONG KONG METRIC GRID (1980)
  2. CONCENTRATION SHOWN IN THIS DRAWING IS IN  $\mu\text{g}/\text{m}^3$
  3. THE AQO CRITERIA FOR 24-HOUR AVERAGE CONCENTRATION OF RSP AT 10m ABOVE GROUND IS  $180 \mu\text{g}/\text{m}^3$

- LEGEND:
- SITE BOUNDARY
  - AIR SENSITIVE RECEIVER
  - 500m FROM SITE BOUNDARY

Rev.	Date	Description	Drawn	Checked
01	10/06/2013	Initial Issue	DCYO	ICWR
02	10/06/2013	Revised	DCYO	ICWR
03	10/06/2013	Revised	DCYO	ICWR
Department (Project Proponent) 部門 (項目營辦人):

Food and Environmental Hygiene Department  
食物環境衛生署

Department (Works) 部門 (工程):

Architectural Services Department  
建築署

Lead Architect (Consultancy Agreement No. 9AX 034):  
建築顧問 (顧問合約編號 9AX 034)

P&T Architects and Engineers Ltd  
巴馬丹拿建築及工程師有限公司

Project Title 項目名稱:  
REPROVISIONING OF FEHD SAI YEE STREET ENVIRONMENTAL HYGIENE OFFICES-CUM-VEHICLE DEPOT AT YEN MING ROAD, WEST KOWLOON RECLAMATION AREA  
在西九龍填海區欽明路重置食物環境衛生署洗衣街環境衛生辦事處暨車房


Drawing Title 圖則名稱:  
Contours of 24-Hour Average Concentration of RSP at 10m Above Ground

Drawing No. 圖則編號:  
Figure 4-5C

Designed 設計	TKHO	Drawn 繪圖	DCYO	Checked 校核	ICWR	Scale 比例	AS SHOWN
Approved 校核	HTMI	Date 日期	JUN 2013	Status 狀態	FINAL		

URS URS Hong Kong Ltd



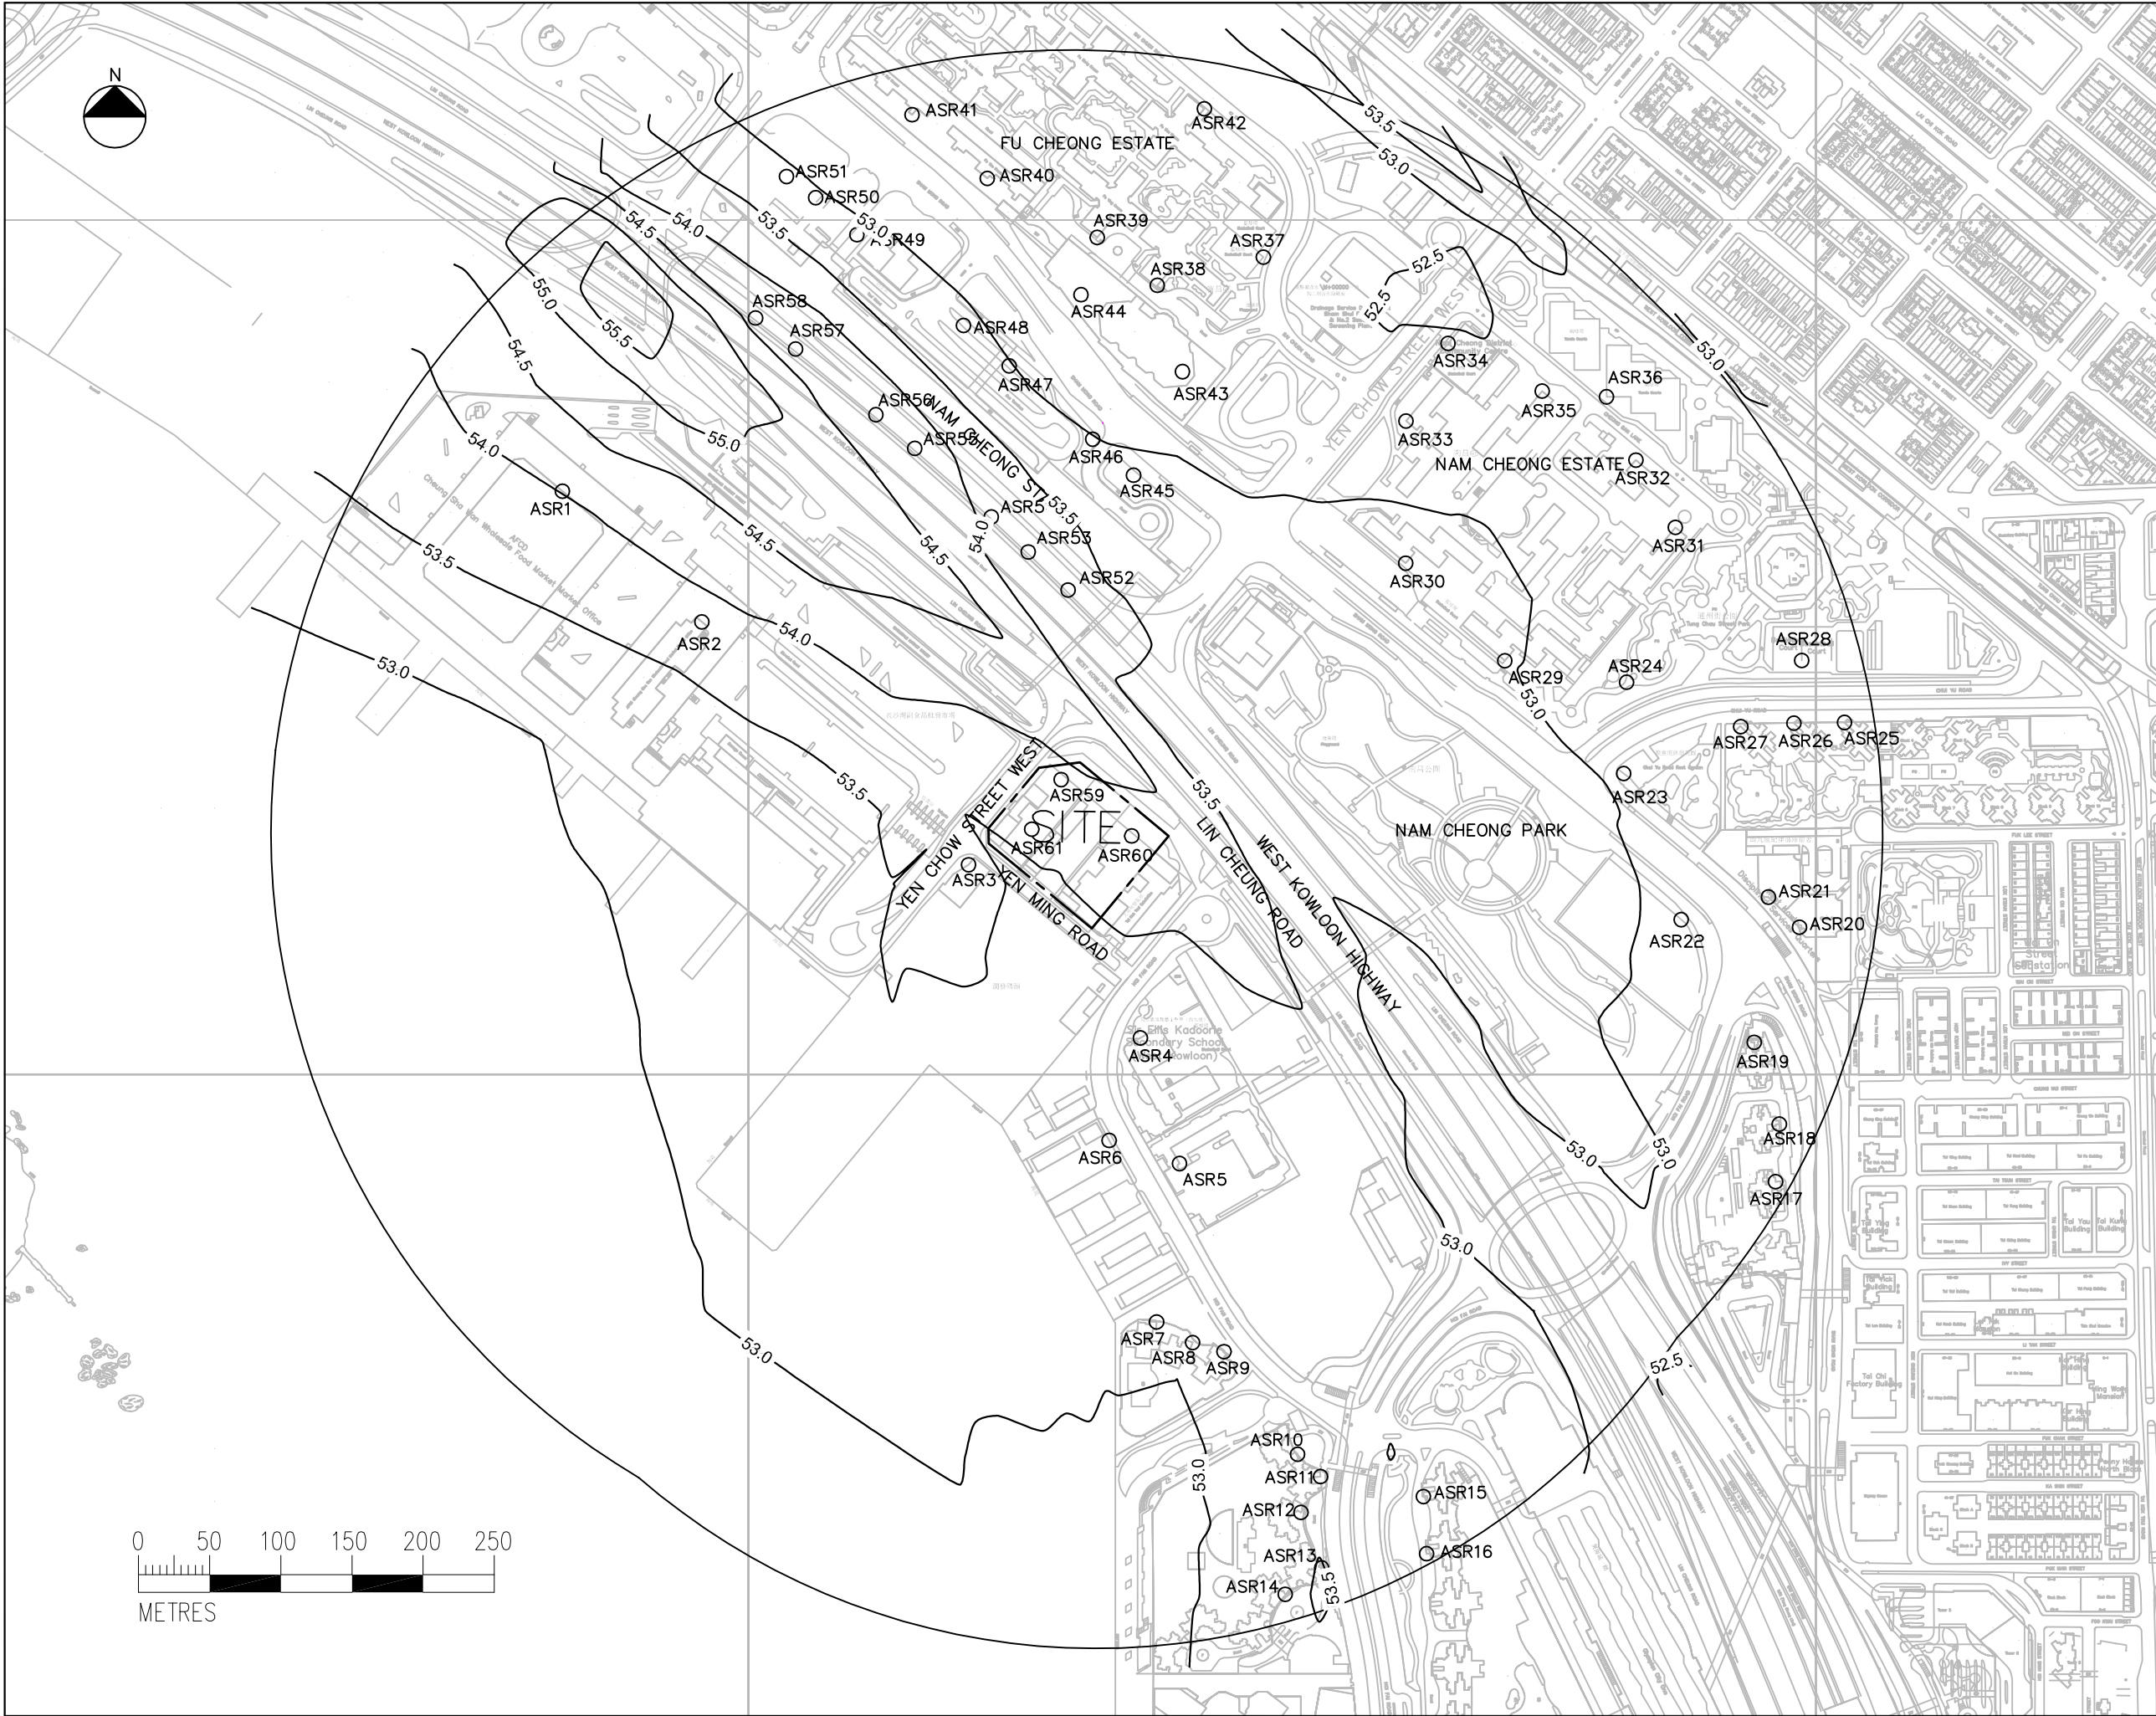

NOTE:

1. COORDINATES AREA RELATED TO HONG KONG METRIC GRID (1980)
2. CONCENTRATION SHOWN IN THIS DRAWING IS IN  $\mu\text{g}/\text{m}^3$
3. THE AQO CRITERIA FOR 24-HOUR AVERAGE CONCENTRATION OF RSP AT 20m ABOVE GROUND IS  $180 \mu\text{g}/\text{m}^3$

LEGEND:

- SITE BOUNDARY
- AIR SENSITIVE RECEIVER
- 500m FROM SITE BOUNDARY

Rev.	Date	Description	Drawn	Checked
修訂	日期	內容摘要	繪圖	校核

Department (Project Proponent) 部門 (項目倡議人):

Food and Environmental  
Hygiene Department  
食物環境衛生署

Department (Works) 部門 (工程):

Architectural Services Department  
建築署

Lead Architect (Consultancy Agreement No. 9AX 034):  
建築顧問 (顧問合約編號 9AX 034)

P&T  
Architects and Engineers Ltd  
巴馬丹拿建築及工程師有限公司

Project Title 項目名稱:  
REPROVISIONING OF FEHD SAI YEE STREET  
ENVIRONMENTAL HYGIENE  
OFFICES-CUM-VEHICLE DEPOT AT YEN MING ROAD,  
WEST KOWLOON RECLAMATION AREA  
在西九龍填海區欽明路重置食物環境衛生署  
洗衣街環境衛生辦事處處置車房


Drawing Title 圖則名稱:

Contours of 24-Hour Average  
Concentration of RSP  
at 20m Above Ground

Drawing No. 圖則編號	Figure 4-5D			
Designed 設計	TKHO	Drawn 繪圖	DCYO	Checked 校核
Approved 批准	HTMI	Date 日期	JUN 2013	Status 狀態
			AS SHOWN	FINAL

URS  
URS Hong Kong Ltd



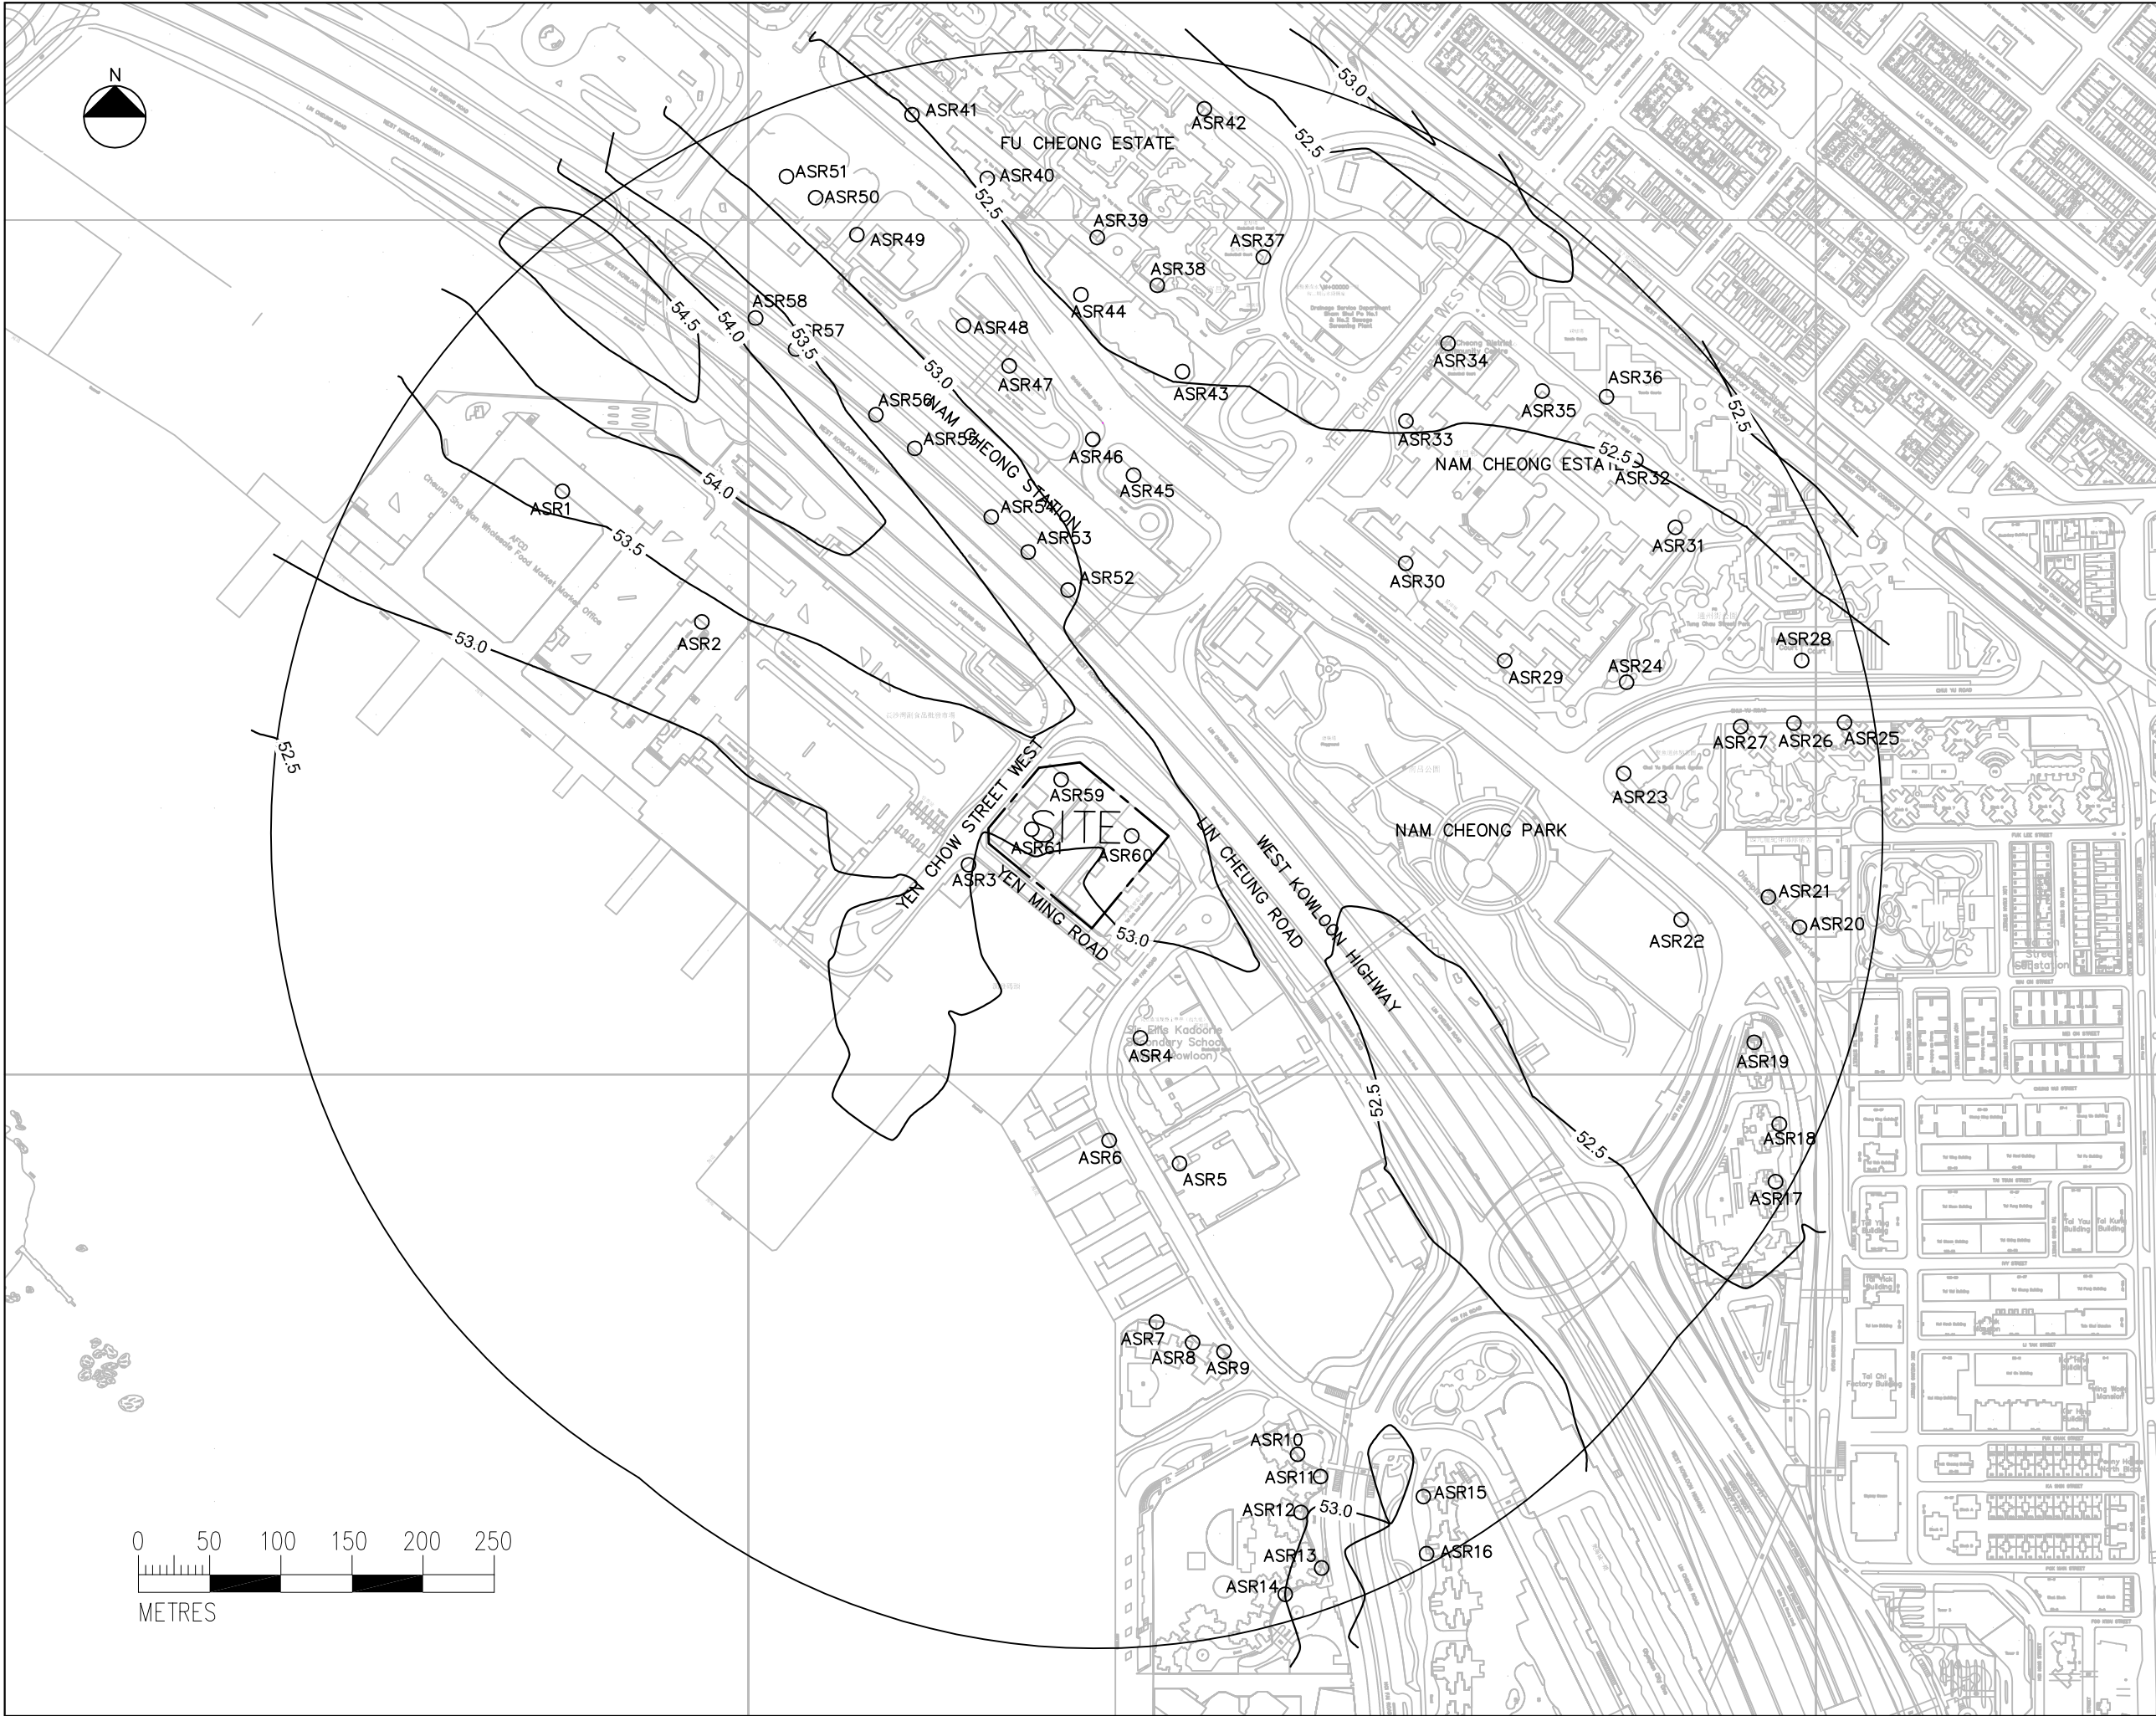

- NOTE:
1. COORDINATES AREA RELATED TO HONG KONG METRIC GRID (1980)
  2. CONCENTRATION SHOWN IN THIS DRAWING IS IN  $\mu\text{g}/\text{m}^3$
  3. THE AQO CRITERIA FOR 24-HOUR AVERAGE CONCENTRATION OF RSP AT 25m ABOVE GROUND IS  $180 \mu\text{g}/\text{m}^3$

- LEGEND:
- SITE BOUNDARY
  - AIR SENSITIVE RECEIVER
  - 500m FROM SITE BOUNDARY

Rev.	Date	Description	Drawn	Checked
01	10/06/2013	Initial Issue	JLCM	ICWR
02	10/06/2013	Revised	JLCM	ICWR
03	10/06/2013	Revised	JLCM	ICWR
Department (Project Proponent) 部門 (項目營辦人):

Food and Environmental Hygiene Department  
食物環境衛生署

Department (Works) 部門 (工程):

Architectural Services Department  
建築署

Lead Architect (Consultancy Agreement No. 9AX 034):  
建築顧問 (顧問合約編號 9AX 034)

P&T Architects and Engineers Ltd  
巴馬丹拿建築及工程師有限公司

Project Title 項目名稱:  
REPROVISIONING OF FEHD SAI YEE STREET ENVIRONMENTAL HYGIENE OFFICES-CUM-VEHICLE DEPOT AT YEN MING ROAD, WEST KOWLOON RECLAMATION AREA  
在西九龍填海區欽明路重置食物環境衛生署洗衣街環境衛生辦事處暨車房


Drawing Title 圖則名稱:  
Contours of 24-Hour Average Concentration of RSP at 25m Above Ground

Drawing No. 圖則編號:  
Figure 4-5E

Designed 設計	TKHO	Drawn 繪圖	JLCM	Checked 校核	ICWR	Scale 比例	AS SHOWN
Approved 校核	HTMI	Date 日期	JUN 2013	Status 狀態	FINAL		

URS URS Hong Kong Ltd



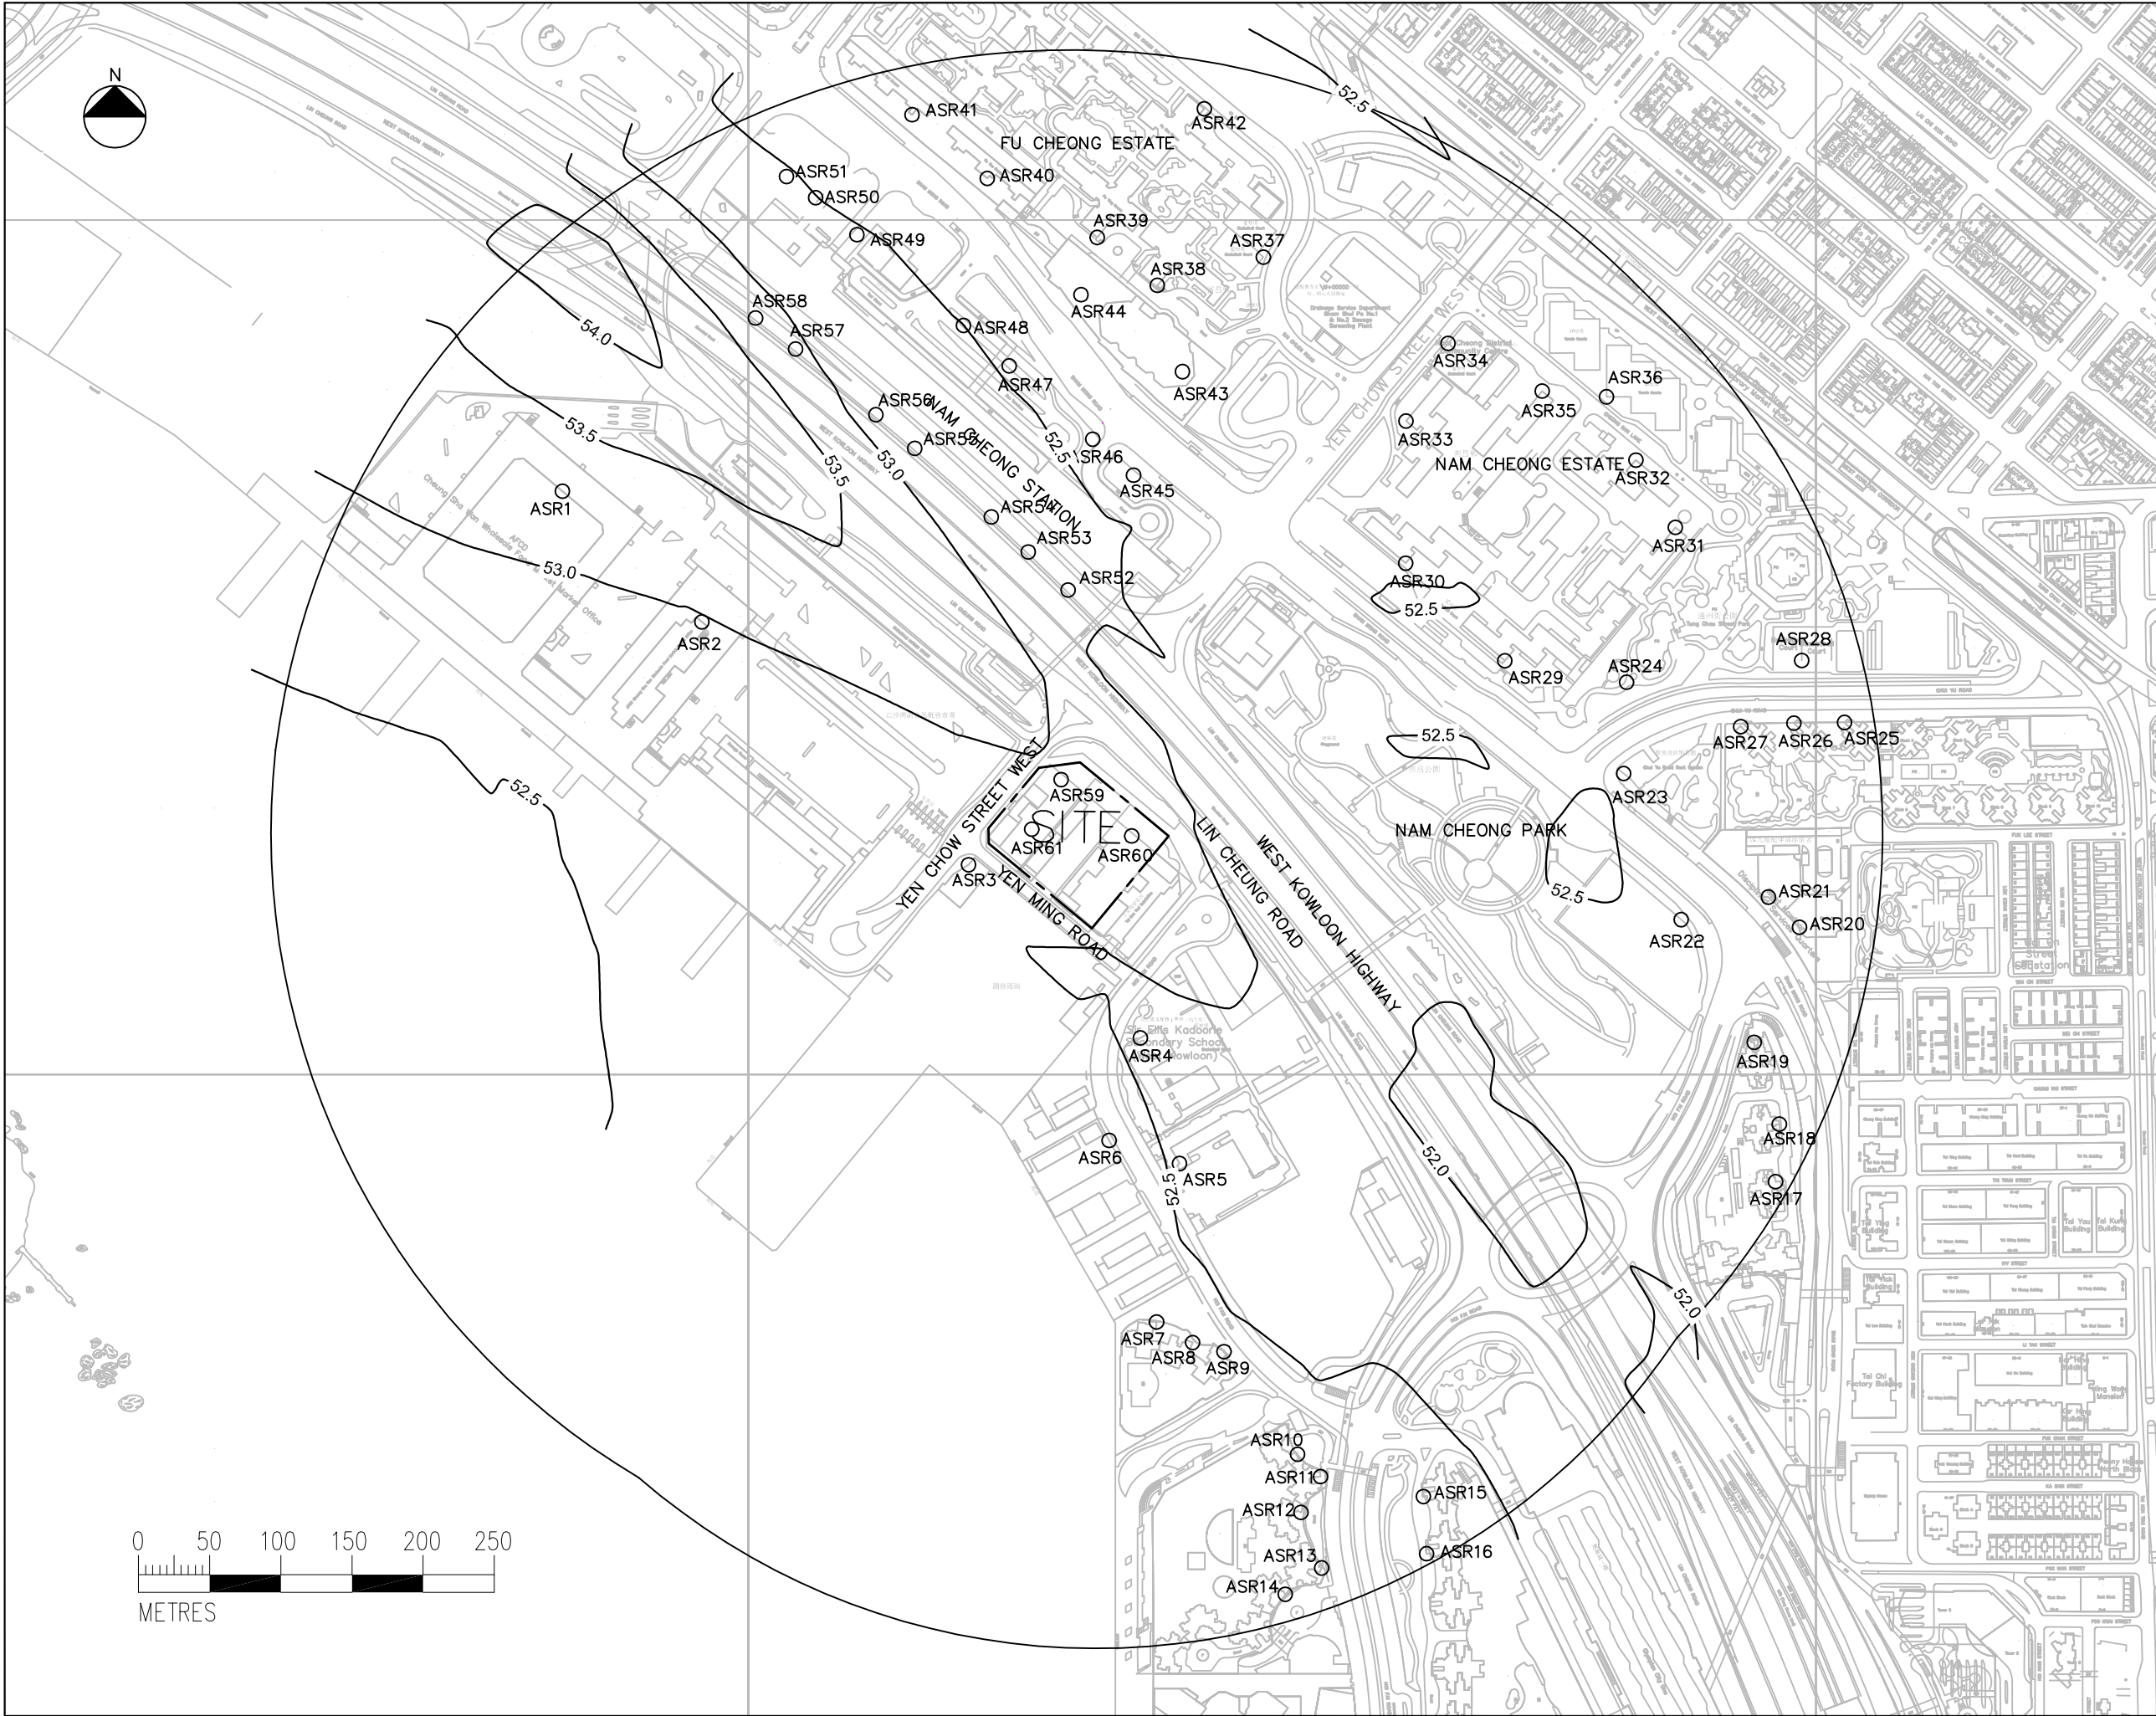

- NOTE:
1. COORDINATES AREA RELATED TO HONG KONG METRIC GRID (1980)
  2. CONCENTRATION SHOWN IN THIS DRAWING IS IN  $\mu\text{g}/\text{m}^3$
  3. THE AQO CRITERIA FOR 24-HOUR AVERAGE CONCENTRATION OF RSP AT 30m ABOVE GROUND IS  $180 \mu\text{g}/\text{m}^3$

- LEGEND:
- SITE BOUNDARY
  - AIR SENSITIVE RECEIVER
  - 500m FROM SITE BOUNDARY

Rev.	Date	Description	Drawn	Checked
01	10/06/2013	Initial Issue	JLCM	ICWR

Department (Project Proponent) 部門 (項目營辦人):

Food and Environmental Hygiene Department  
食物環境衛生署

Department (Works) 部門 (工程):

Architectural Services Department  
建築署

Lead Architect (Consultancy Agreement No. 9AX 034):  
建築顧問 (顧問合約編號 9AX 034):

P&T Architects and Engineers Ltd  
巴馬丹拿建築及工程師有限公司

Project Title 項目名稱:  
REPROVISIONING OF FEHD SAI YEE STREET ENVIRONMENTAL HYGIENE OFFICES-CUM-VEHICLE DEPOT AT YEN MING ROAD, WEST KOWLOON RECLAMATION AREA  
在西九龍填海區欽明路重置食物環境衛生署洗衣街環境衛生辦事處暨車房

Drawing Title 圖則名稱:  
Contours of 24-Hour Average Concentration of RSP at 30m Above Ground

Drawing No.	Figure 4-5F
Designed 設計 TKHO	Drawn 繪圖 JLCM
Checked 校核 ICWR	Scale 比例 AS SHOWN
Approved 核准 HTMI	Status 日期 2013 狀態 FINAL

URS URS Hong Kong Ltd