


ISO A1 841mm x 841mm
Approved:
Checked:
Designer:
Project Management Initials:
Plot File: I:\P\Hops_341122021
PATH: G:\PROJECTS\60672559\DRAWINGS\KICKSTART\7001.dgn

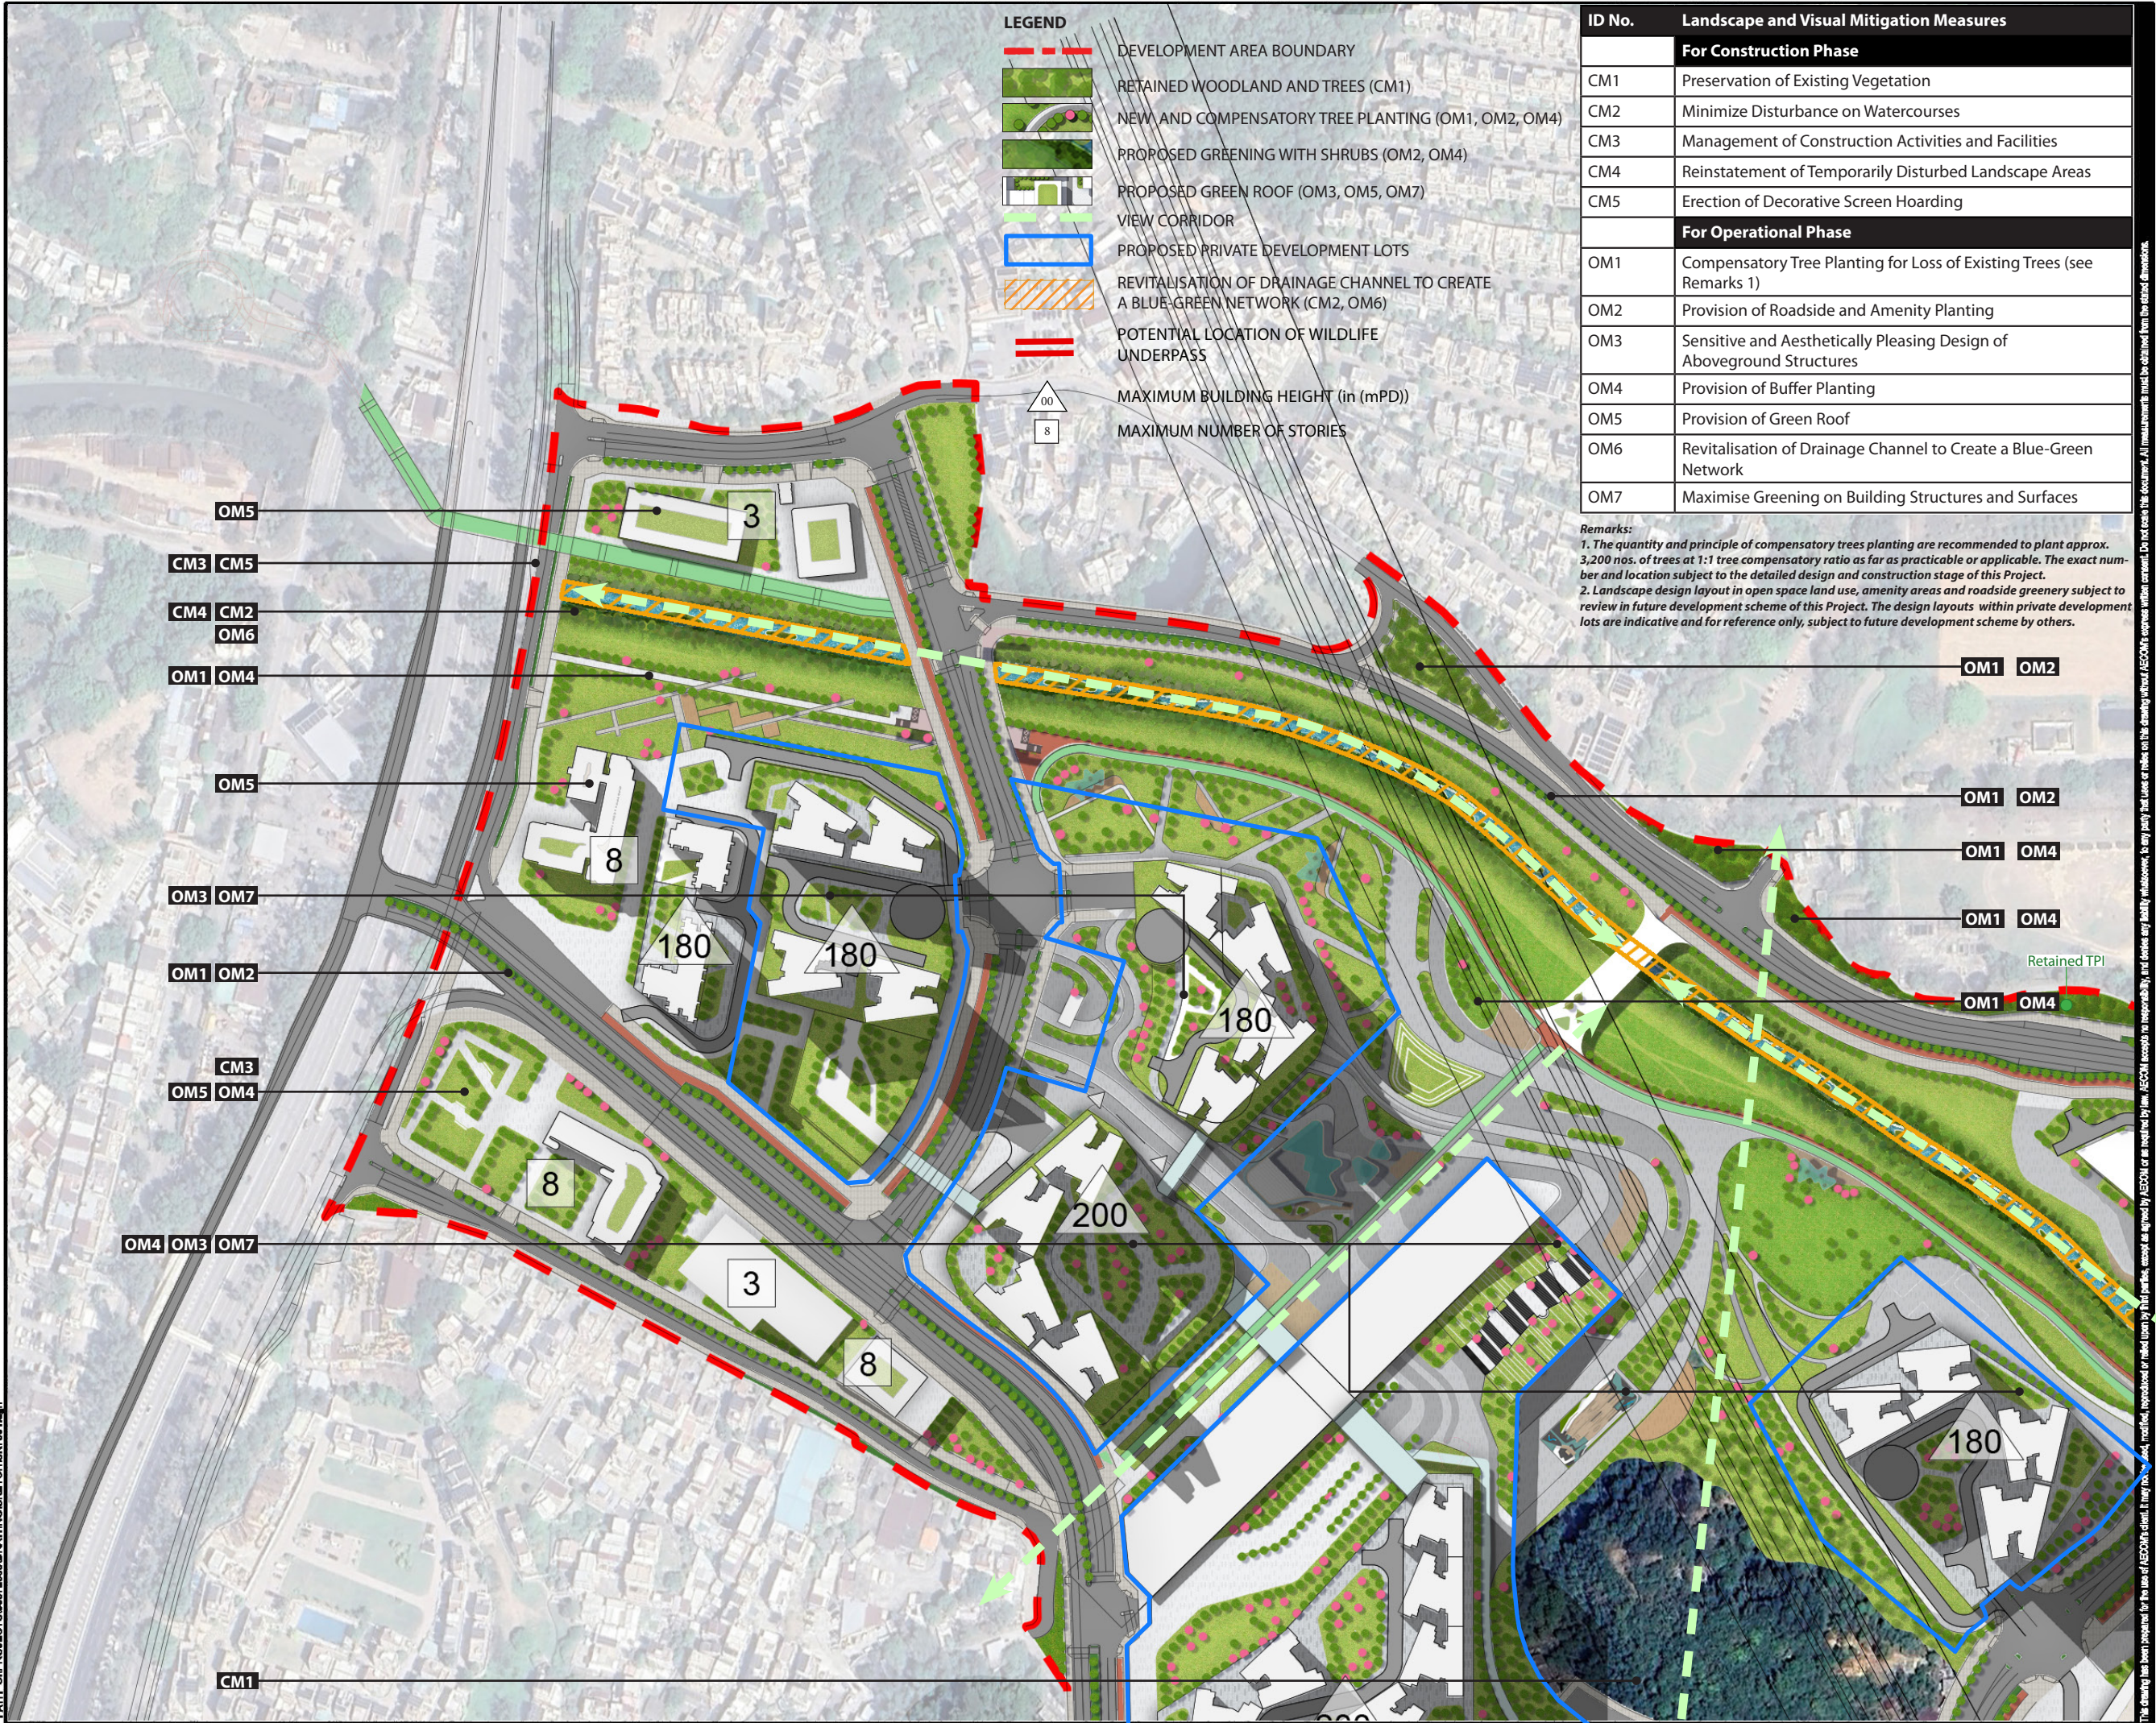

AECOM

PROJECT

**LAND USE REVIEW STUDY
FOR NGAU TAM MEI AREA
- FEASIBILITY STUDY**

CLIENT

CEDD 土木工程拓展署
Civil Engineering and
Development Department

規劃署
Planning Department

CONSULTANT

AECOM Asia Company Ltd.
www.aecom.com

SUB-CONSULTANTS

分判工程顧問公司

ISSUE/REVISION

IR	DATE	DESCRIPTION	CHK
01	11/12/2021	Issue for public consultation	01
02	11/12/2021	Issue for public consultation	02
03	11/12/2021	Issue for public consultation	03
04	11/12/2021	Issue for public consultation	04
05	11/12/2021	Issue for public consultation	05
06	11/12/2021	Issue for public consultation	06
07	11/12/2021	Issue for public consultation	07
08	11/12/2021	Issue for public consultation	08
09	11/12/2021	Issue for public consultation	09
10	11/12/2021	Issue for public consultation	10

STATUS

01


SCALE

A3 1:3000

DIMENSION UNIT

METRES

KEY PLAN

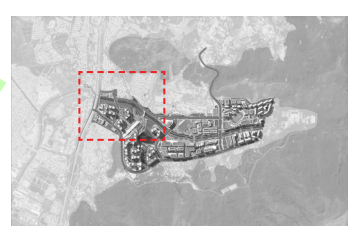

PROJECT NO.

60672559

AGREEMENT NO.

CE 33/2021

SHEET TITLE

LANDSCAPE AND VISUAL
MITIGATION MEASURES BLOW UP
PLAN (SHEET 1 OF 4)

SHEET NUMBER

FIGURE 11.9.2