


ISO A1 594mm x 841mm
Approved:
Checked:
Designer:
Project Management Initials:

V:\BAKU\US55-BAK\CSWP\p1dtr\Create PH file\new CSWP-P-75\color\p1dtr
Plot File by: lu, yang 2025/7/10
PATH P:\PROJECTS\60672559\DRAWING\REPORT\R23_430.dgn

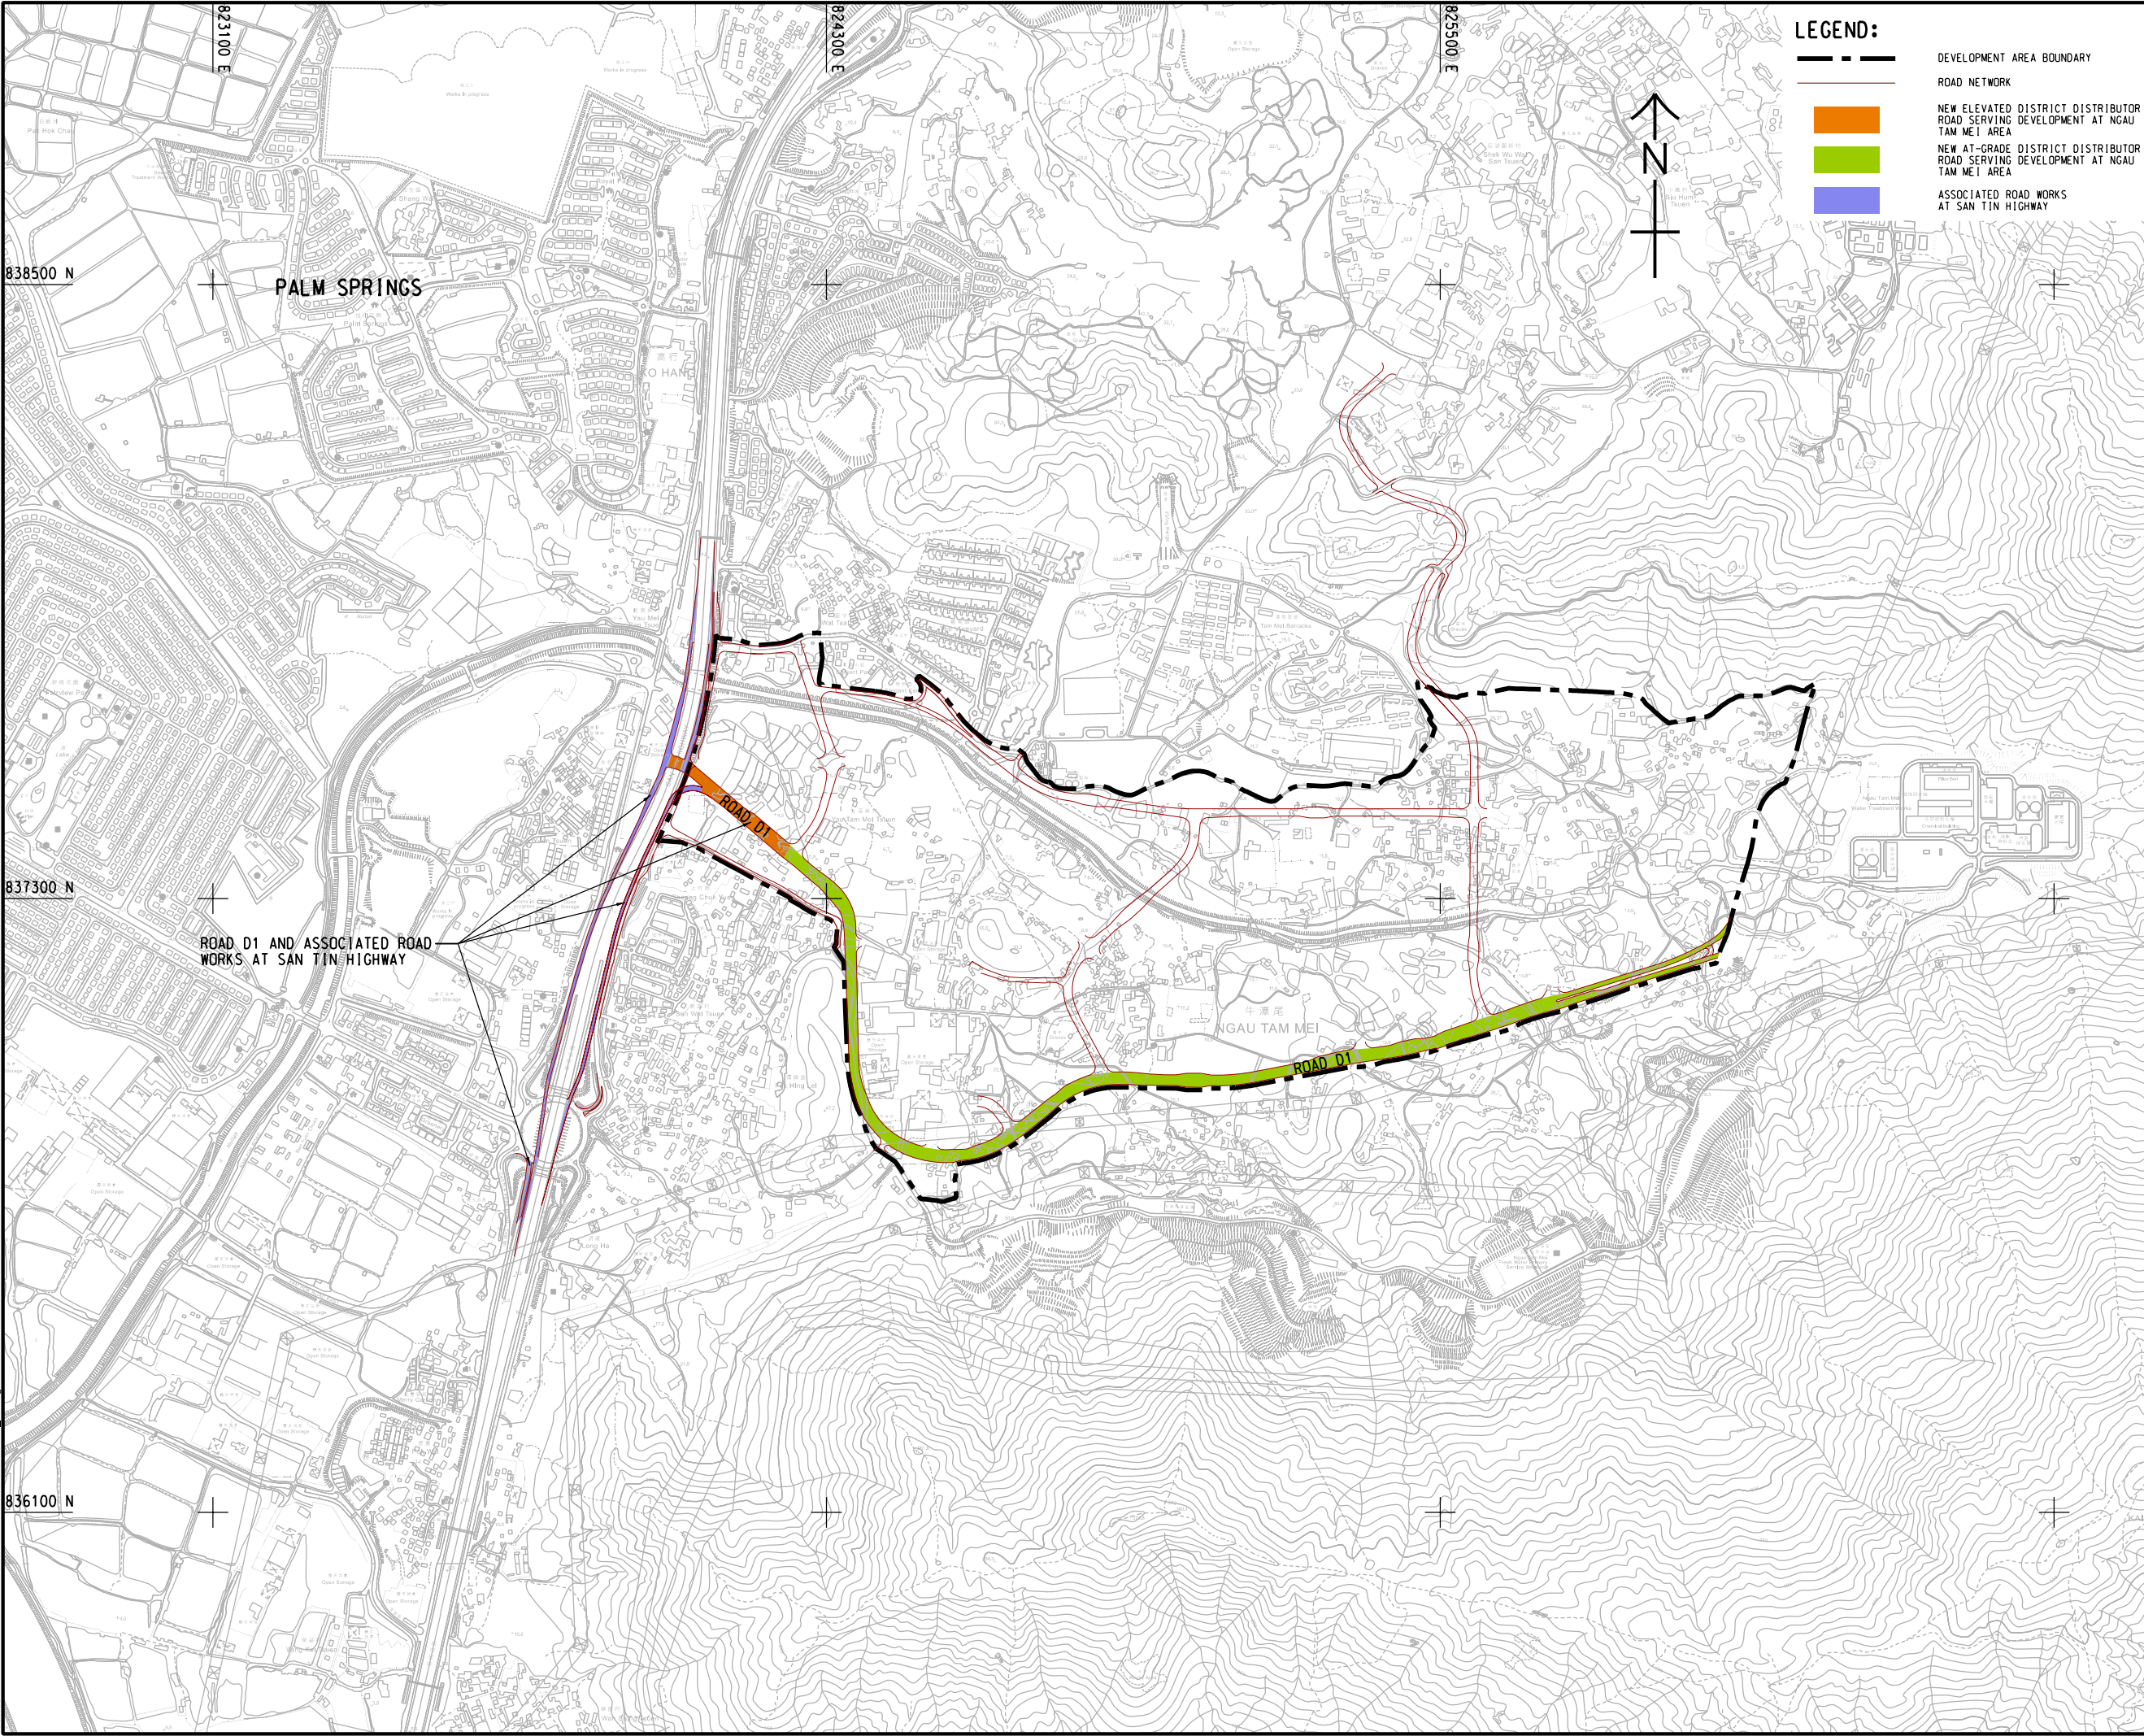

LEGEND:

--- DEVELOPMENT AREA BOUNDARY

ROAD NETWORK

NEW ELEVATED DISTRICT DISTRIBUTOR ROAD SERVING DEVELOPMENT AT NGAU TAM MEI AREA

NEW AT-GRADE DISTRICT DISTRIBUTOR ROAD SERVING DEVELOPMENT AT NGAU TAM MEI AREA

ASSOCIATED ROAD WORKS AT SAN TIN HIGHWAY

AECOM

PROJECT
項目

**LAND USE REVIEW STUDY
FOR NGAU TAM MEI AREA
- FEASIBILITY STUDY**

CLIENT
業主

CEDD 土木工程拓展署
Civil Engineering and Development Department

規劃署
Planning Department

CONSULTANT
土庫顧問公司

AECOM Asia Company Ltd.
www.aecom.com

SUB-CONSULTANTS
分判土庫顧問公司

ISSUE/REVISION
修訂

I/R 修訂	DATE 日期	DESCRIPTION 內容摘要	CHK. 校核

STATUS
階段

SCALE
比例

A3 1 : 12000

DIMENSION UNIT
尺寸單位

METRES

KEY PLAN
索引圖

PROJECT NO.
項目編號

60672559

AGREEMENT NO.
協議編號

CE 33/2021

SHEET TITLE
圖紙名稱

GENERAL LAYOUT OF NEW DISTRICT DISTRIBUTOR ROADS

SHEET NUMBER
圖紙編號

60672559/R23/FIGURE 2.3

This drawing has been prepared for the use of AECOM's client. It may not be used, modified, reproduced or relied upon by third parties, except as agreed by AECOM or as required by law. AECOM accepts no responsibility, and denies any liability whatsoever, to any party that uses or relies on this drawing without AECOM's express written consent. Do not scale this document. All measurements must be obtained from the stated dimensions.