

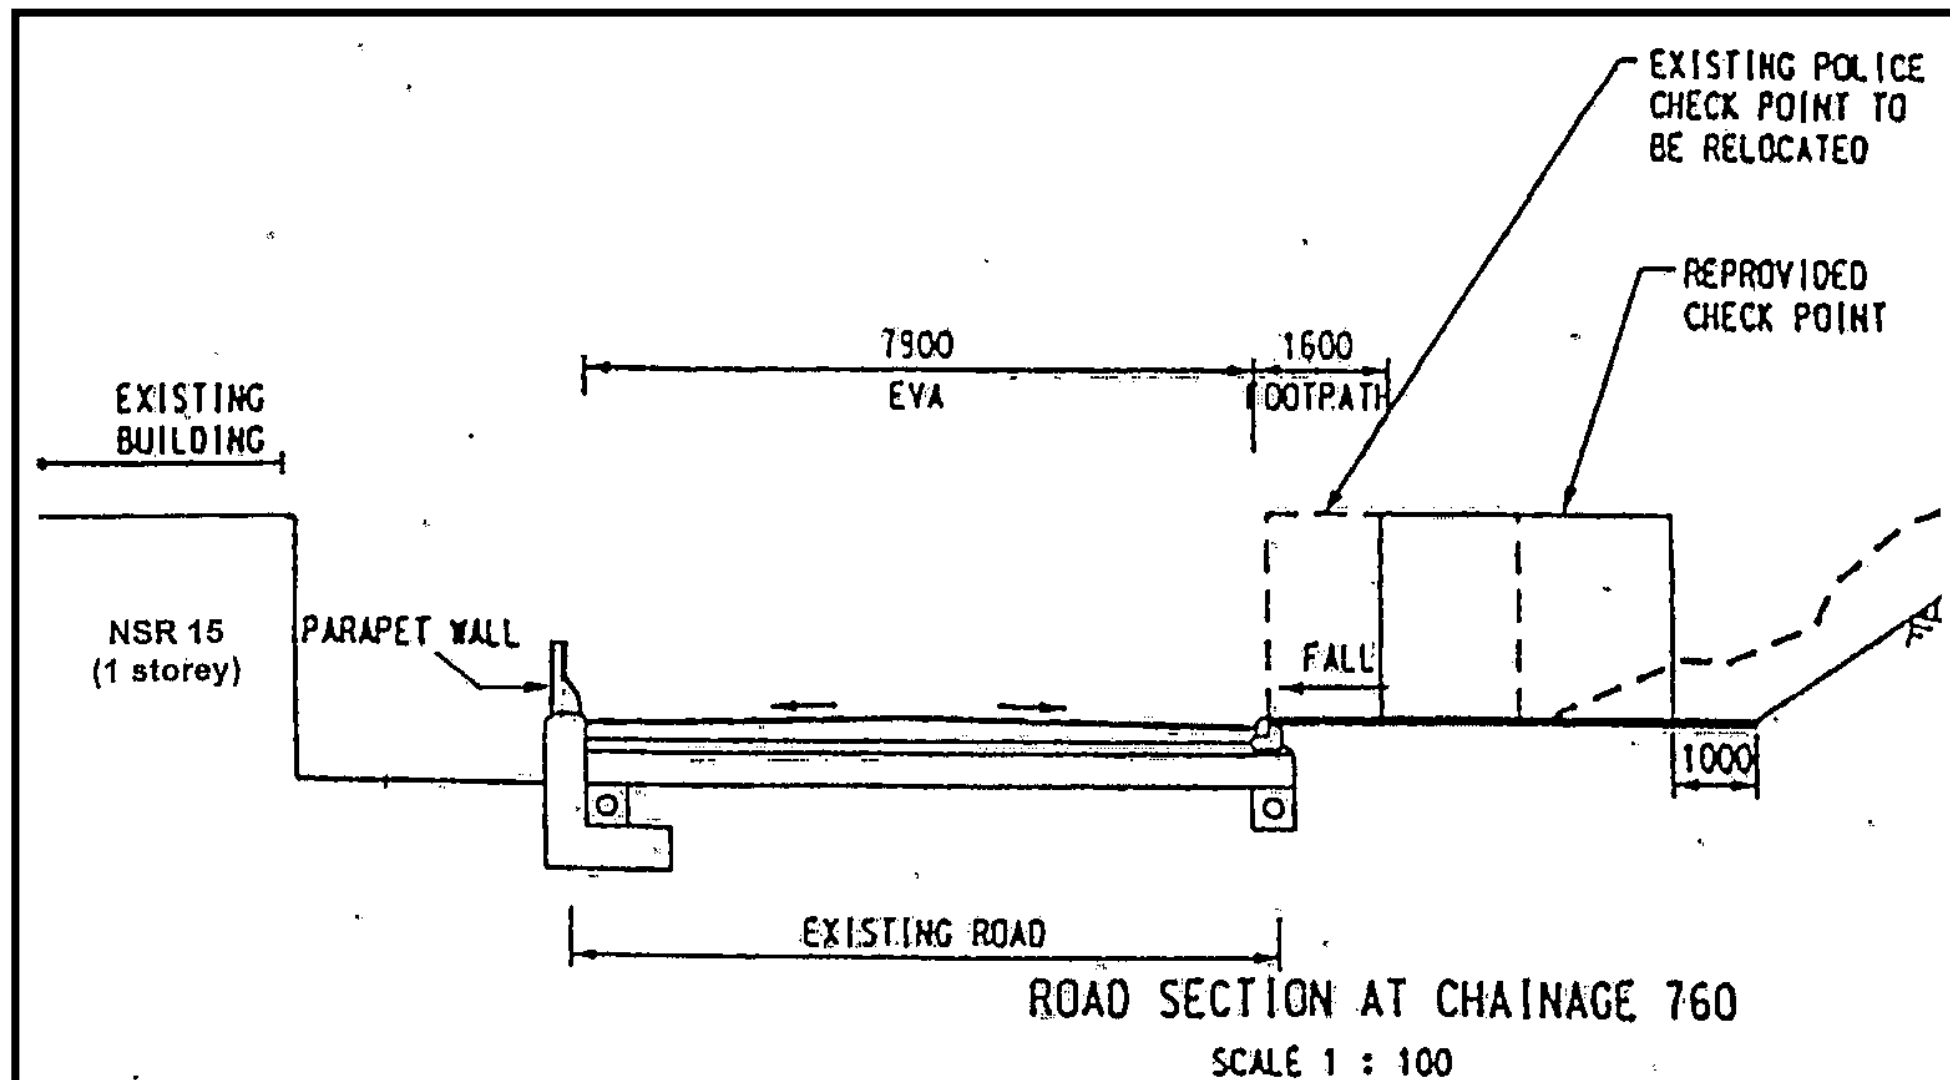


Figure 7
圖七

Sheung Shui to Lok Ma Chau Spur Line (上水至落馬洲支線)

Cross Section of Lok Ma Chau Road with 0.8m high parapet wall
(0.8 米高屏障與落馬洲路的橫切面圖)

Environmental Permit No.

FEP-05/129/2002/F

環境許可證編號 FEP-05/129/2002/F

