

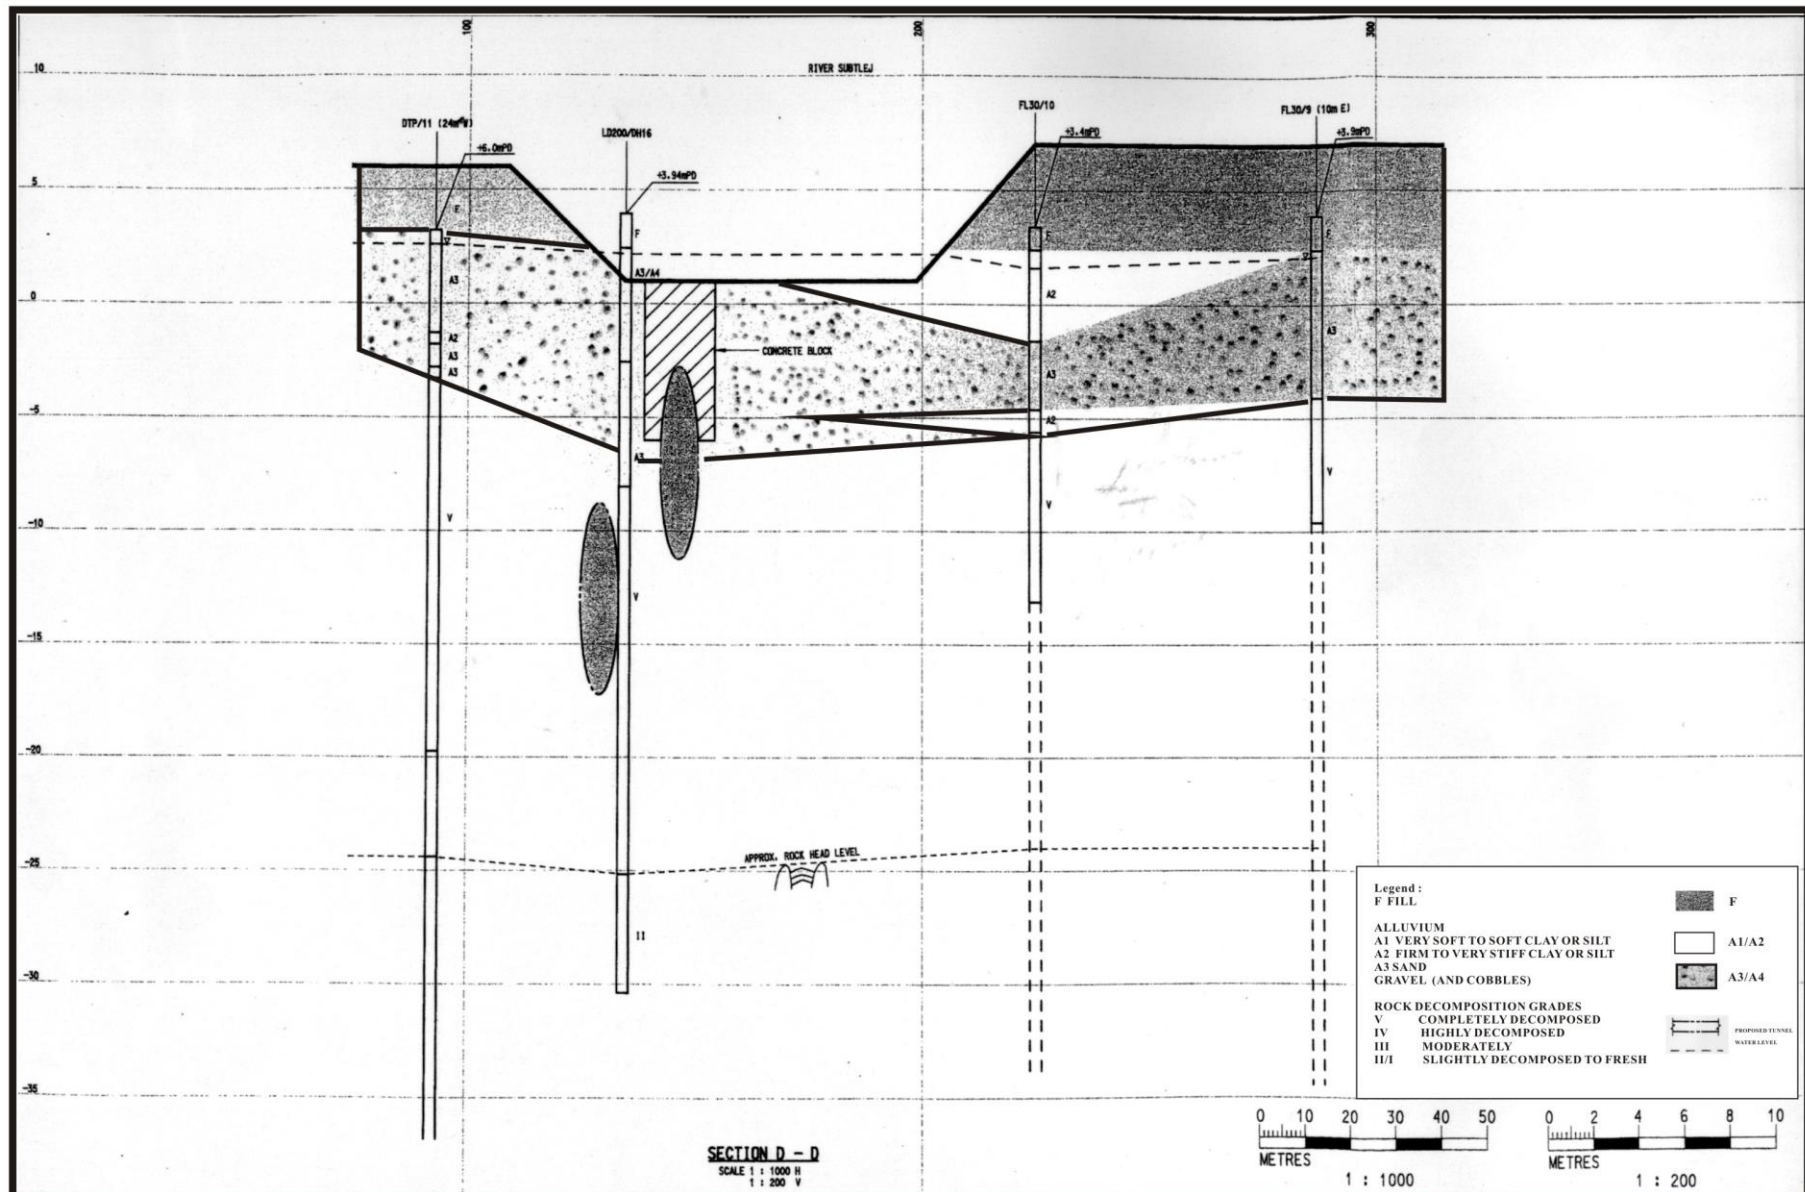


Figure 4 Location of the concrete block underneath River Sutlej as described in Condition 3.15
圖四 在條例3.15所指示的混凝土方塊位置圖
Reproduced from Figure 5 of Appendix A3.1 (Volume 3 of 5) of the EIA Report (Register No.: AEIAR-052/2002)
摘自環評報告第三冊附件A3.1圖五 (登記冊編號:AEIAR-052/2002)

Environmental
Permit No.:
EP-129/2002/G
環境許可證編號:
EP-129/2002/G

