


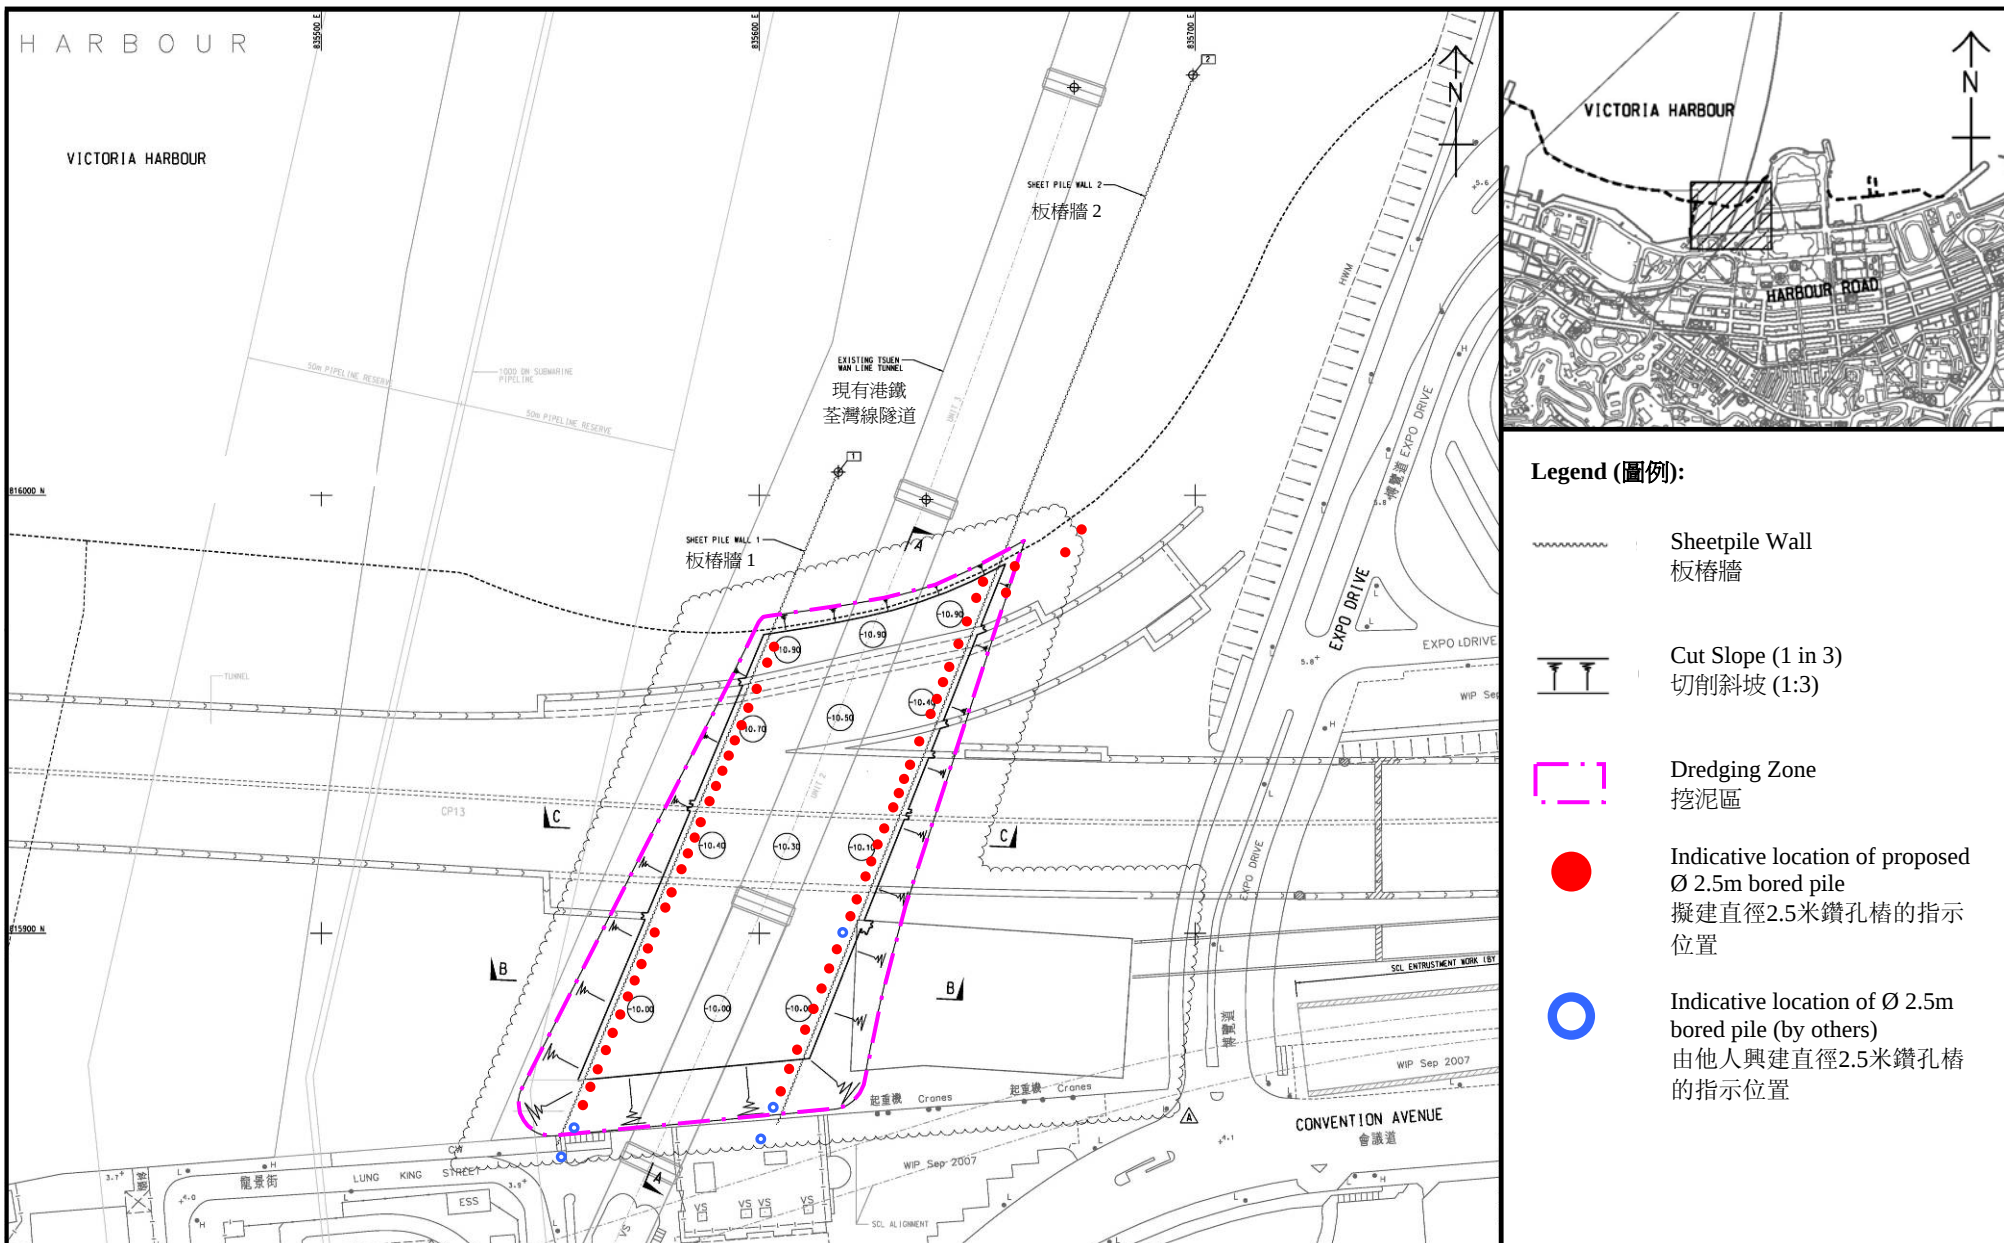

Project Title: Wan Chai Development Phase II - Central-Wan Chai Bypass over MTR Tsuen Wan Line
(Contract no. HK/2010/06) - Marine Work
工程項目名稱: 灣仔發展計劃第二期 - 橫跨港鐵荃灣線段的中環灣仔繞道 (合約號碼 HK/2010/06)
- 海事工程
Environmental Permit No.: FEP-05/ 356/2009
環境許可證編號: FEP-05/356/2009

Figure 1b : General Layout of the Project
圖 1b : 工程項目佈局圖

(This figure was prepared based on the Application Document for Further Environmental Permit
(Application No.: FEP-123/2011))
(本圖是根據申請新的環境許可證文件 (申請書編號 FEP-123/2011) 編製)