


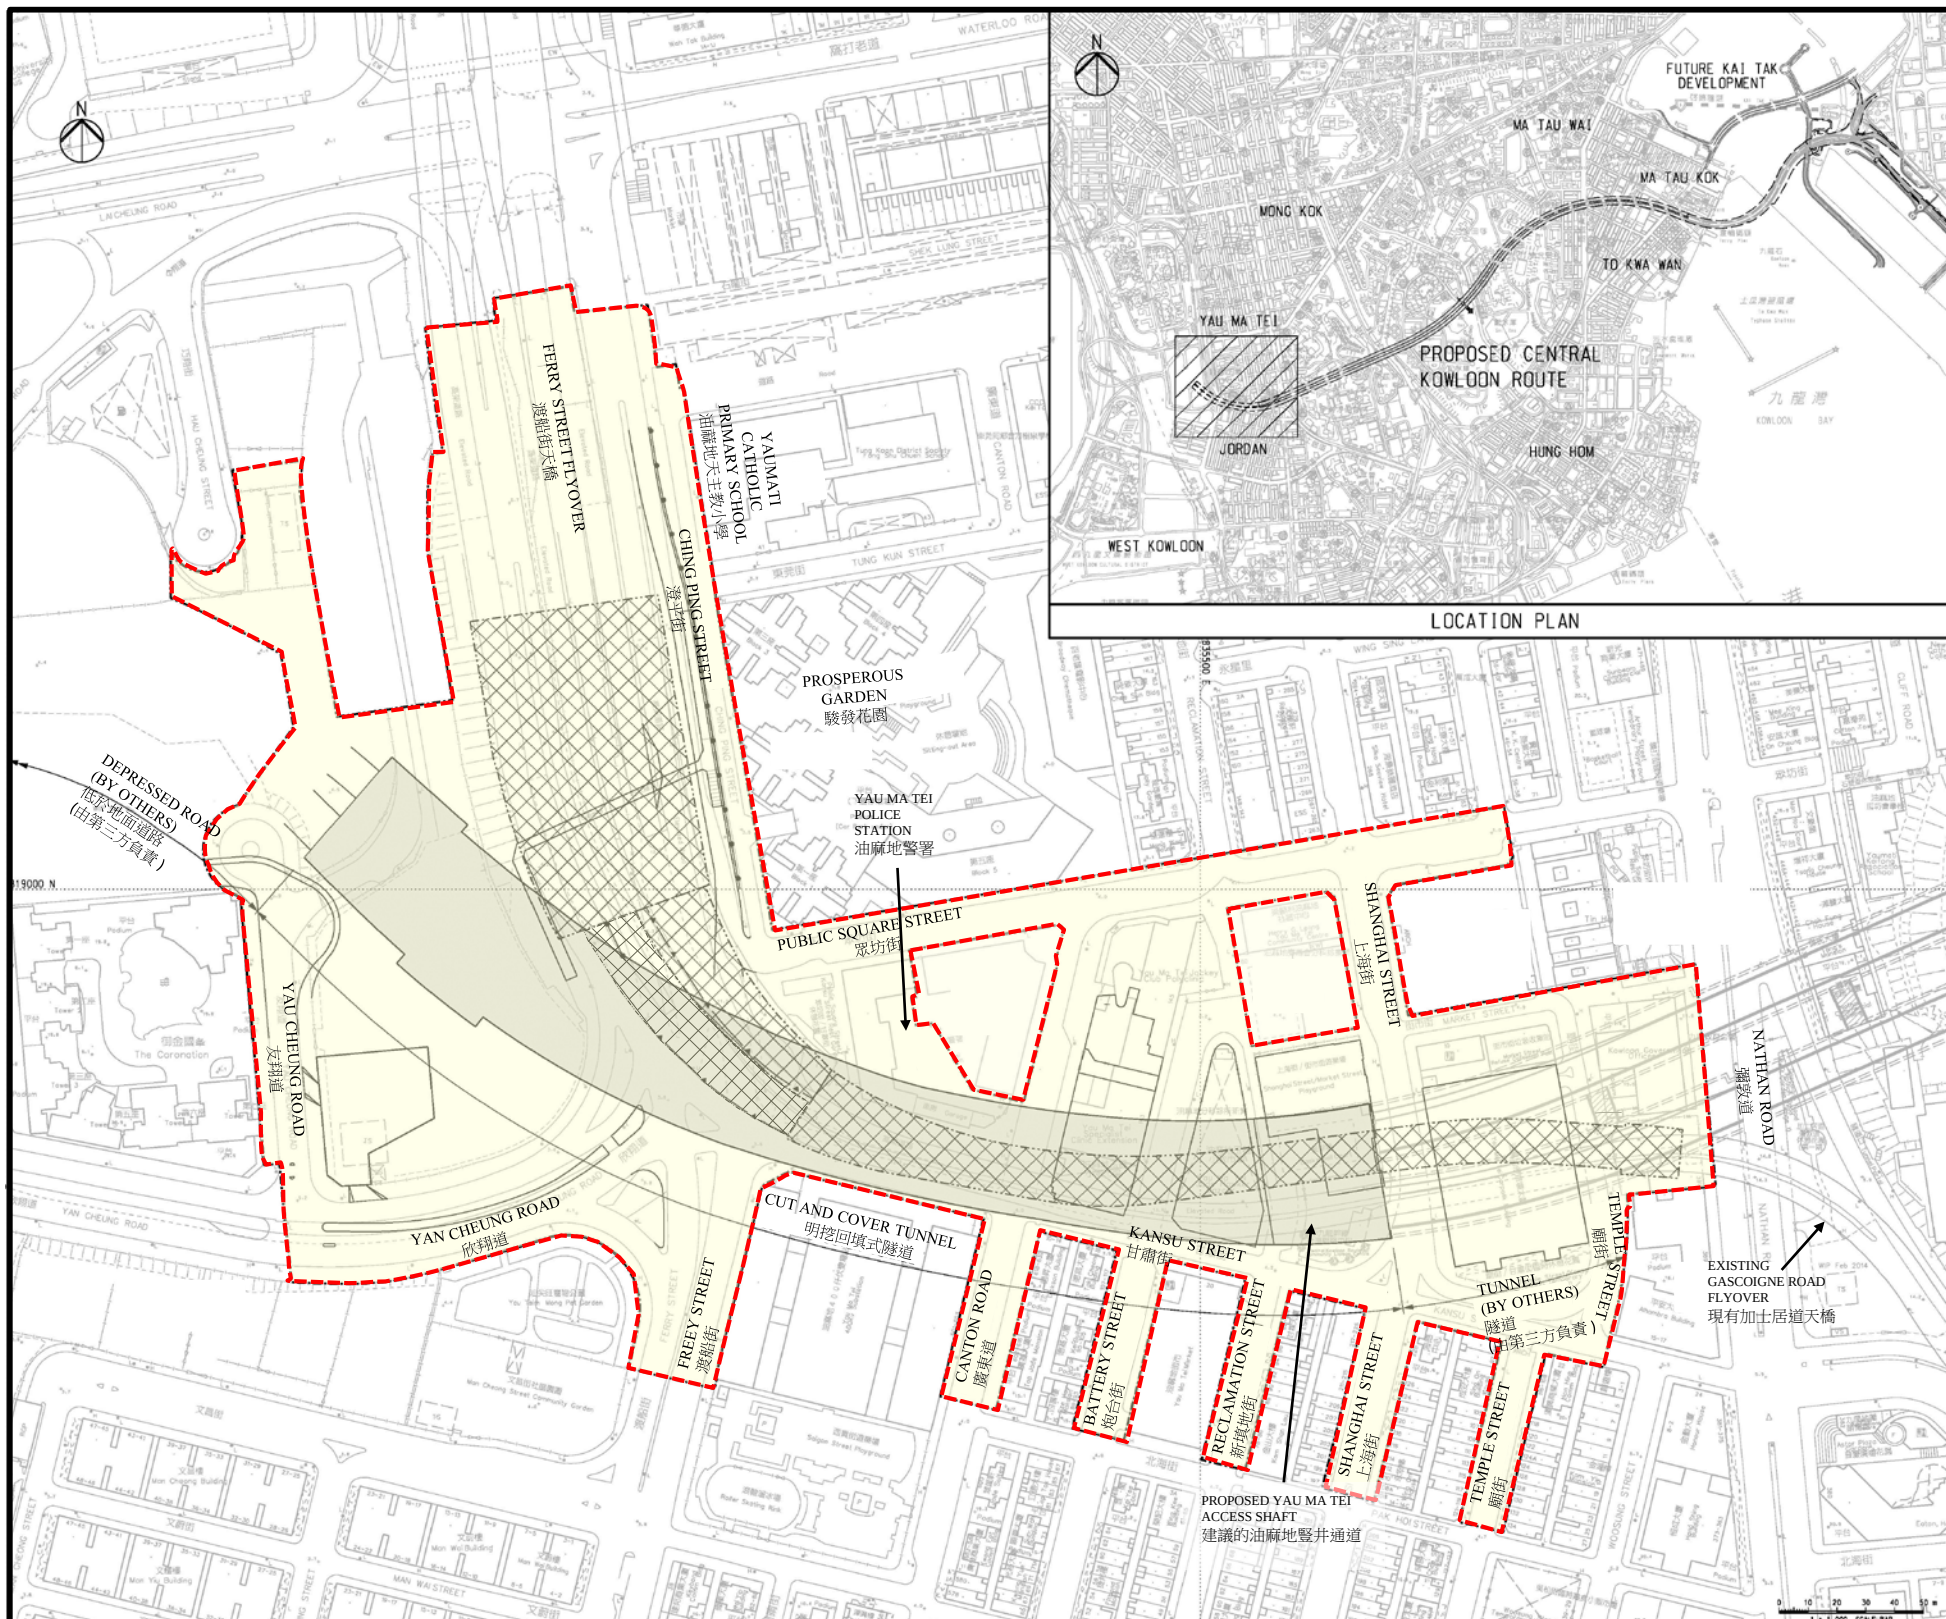

Legend 圖例:

- Works Limit of Central Kowloon Route – Yau Ma Tei East**
中九龍幹線 – 油麻地東工程範圍
- Proposed Re-provisioning of Gascoigne Road Flyover**
建議的重置加士居道天橋
- Proposed Cut and Cover Tunnel**
建議的明挖回填式隧道

Project Title – Central Kowloon Route – Yau Ma Tei East
工程名稱 – 中九龍幹線 – 油麻地東工程

Environmental Permit No. : FEP -02/457/2013/C
環境許可證編號：FEP -02/457/2013/C

Figure 1 – General Layout Plan of Central Kowloon Route – Yau Ma Tei East
圖1 – 中九龍幹線 – 油麻地東工程總平面圖

