


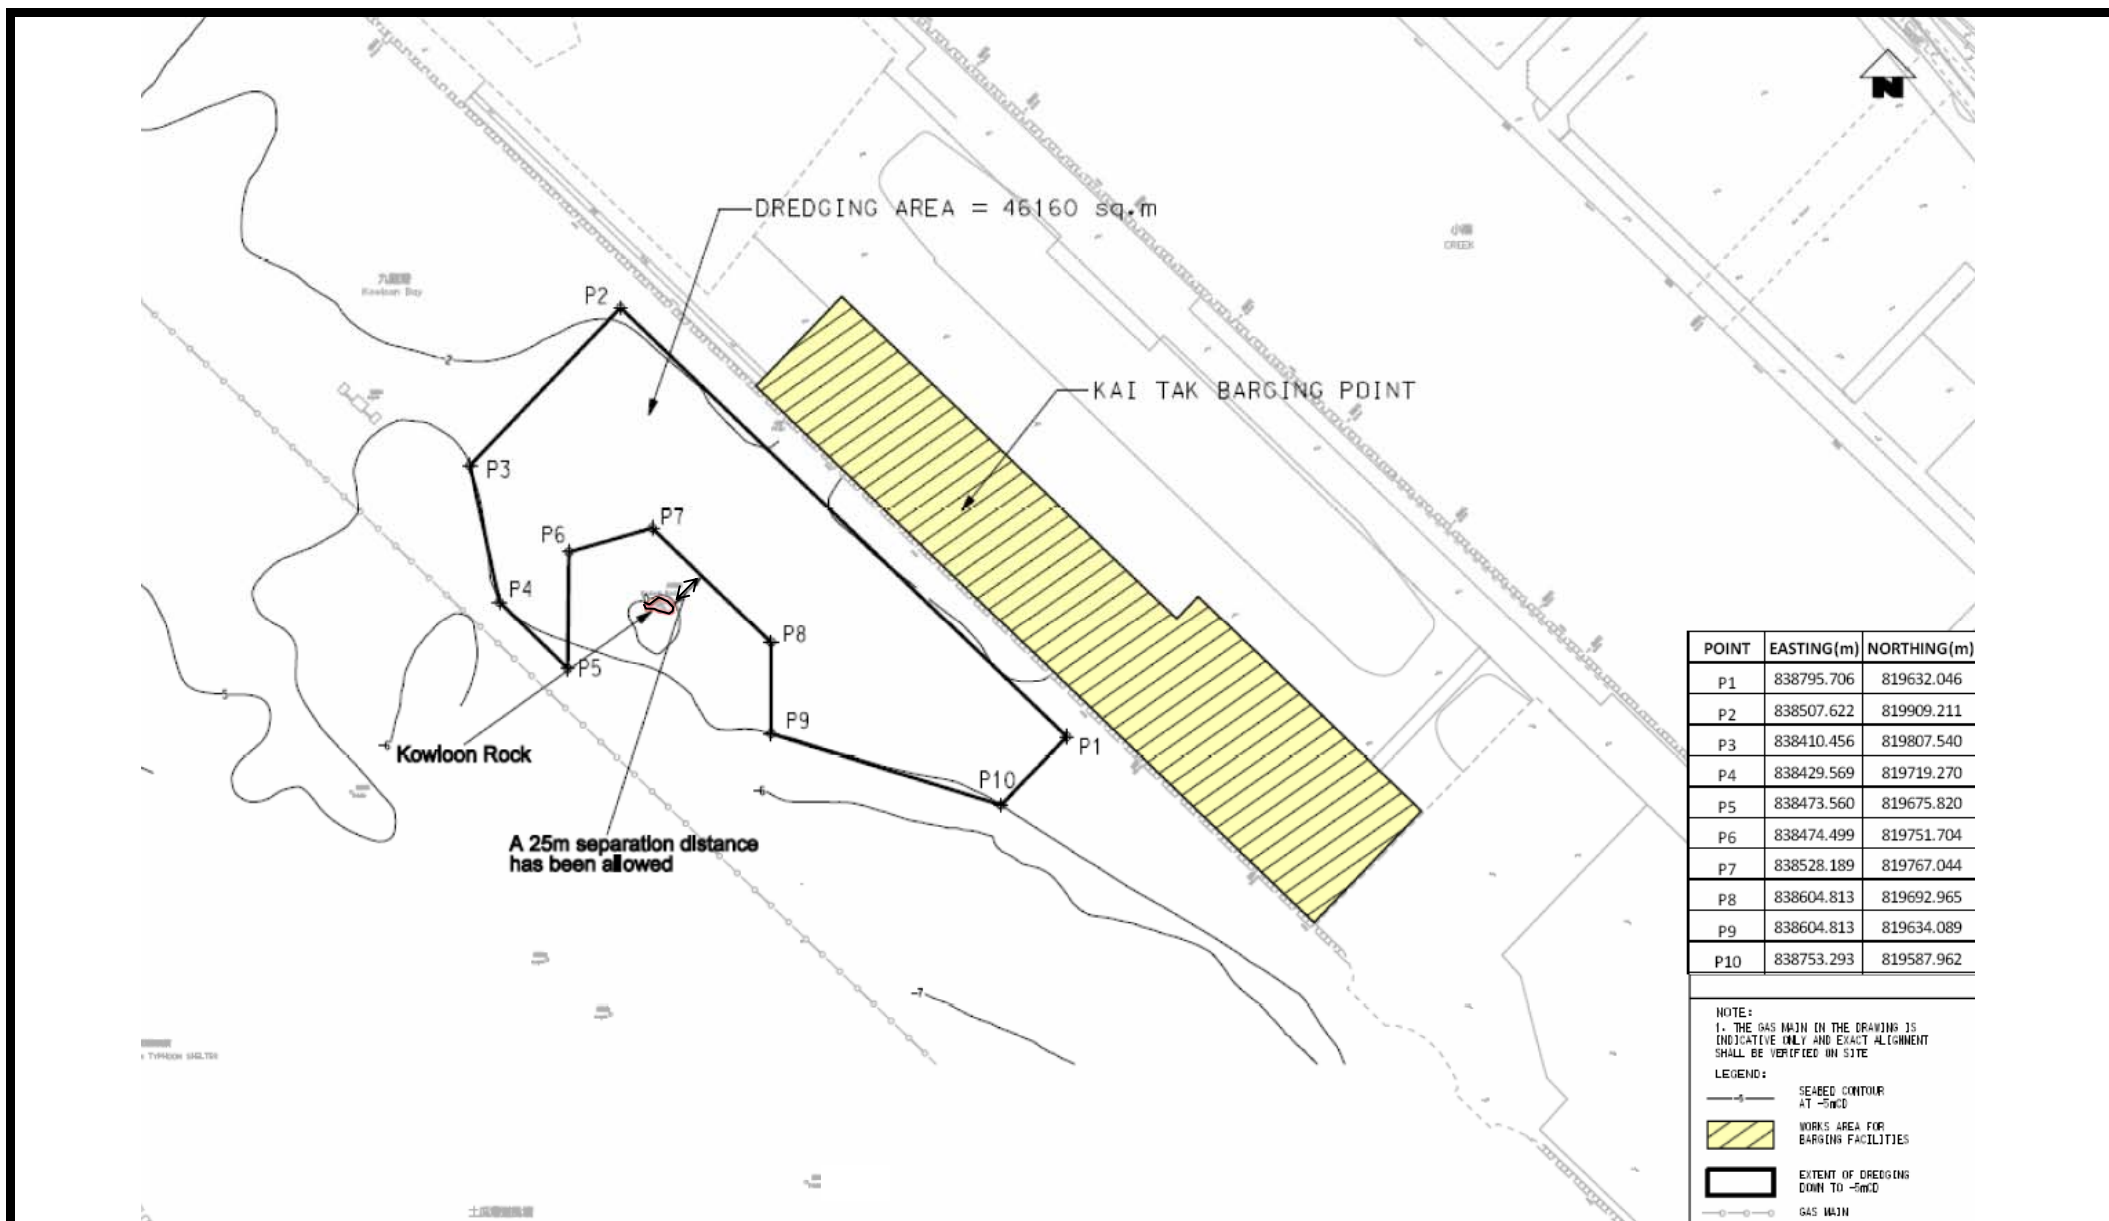

Project Title  
工程名稱

Shatin to Central Link (SCL) - Tai Wai to Hung Hom Section  
沙田至中環綫 - 大圍至紅磡段

Environmental Permit No.: EP-438/2012/D  
環境許可證編號：EP-438/2012/D

Figure 7  
圖七

Extent of the Dredging Area in Kai Tak Runway Barging Point 啓德跑道躉船轉運站之挖泥區範圍  
[This figure was prepared based on Figure 10.4 of the SCL(TAW-HUH) EIA Report (No.: AEIAR-167/2012)]  
[本圖是根據沙田至中環綫-大圍至紅磡段環境影響評估報告(編號: AEIAR-167/2012)中圖 10.4 編制]

