


E 822200

N 824400

E 822300

E 822400

E 822500

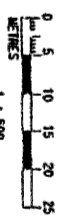

MATCH LINE









75M




NOISE MIT.
NO. 0
NOISE BAR





NOISE MITIGATION
NO. 6
NOISE BARRIER

NOTES
1. FOR GENERAL NOTES AND LEGEND REFER
TO DRAWING NO. 90612 / T / RD / 3001.

MATCH LINE
FOR CONTINUATION
SEE DRG. No. 90612 / T / RD / 3001

MATCH LINE
FOR CONTINUATION
SEE DRG. No. 90612 / T / RD / 3009

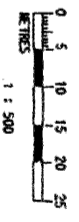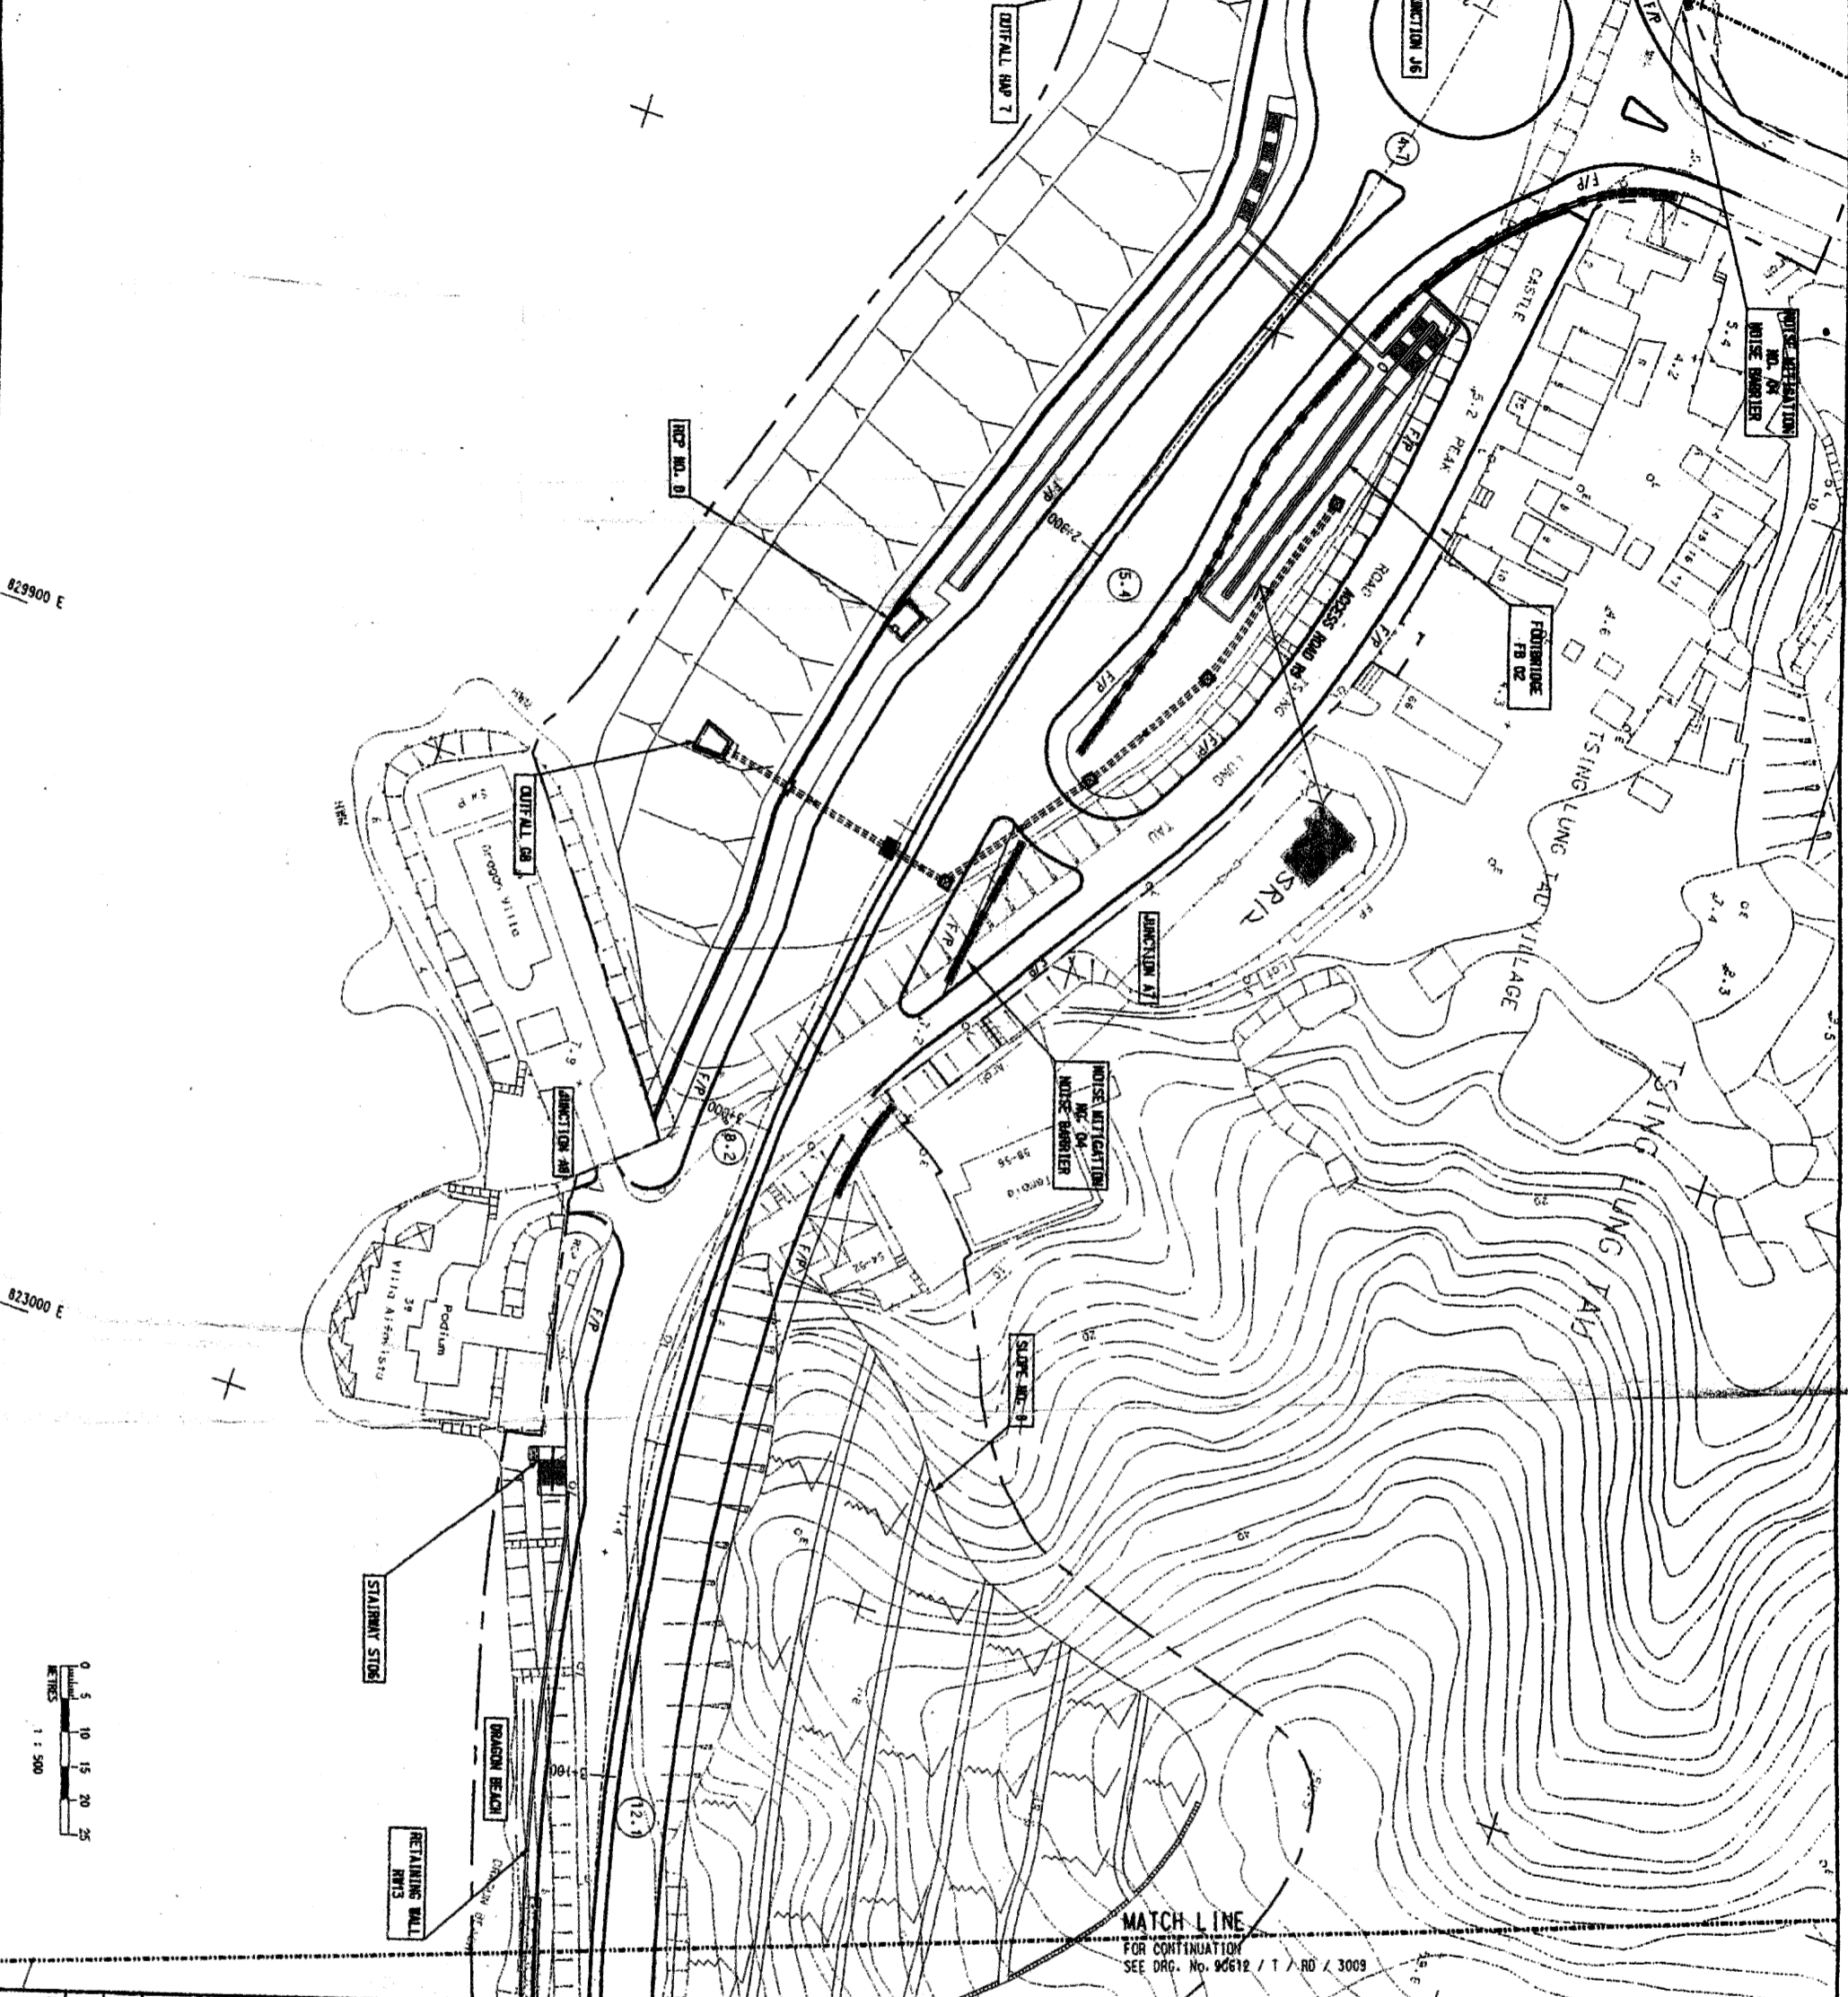

CONTRACT DRAWING

Rev	Status	Amendment	By	Date
B	2nd Issue	Contract Issue	SP/DC	12/16/01
A	1st Issue	Tender Issue	SP/DC	15/JUN/01
			By Cmk/APP	Date

MW Major Works Project Management Office,
Highways Department,
Hong Kong

Project No. 6553TH Contract No. HY / 99 / 18

Mouchel Halcrow JV
Sub-Consultants
ACL Asia, MVA Asia Ltd.,
Townland Consultants Ltd, Chesterton Pelly Ltd.
Contract Title
Castle Peak Road Improvement Between
Sham Tseng and Ka Loon Tsuen, Tsuen Wan

Drawing Title
**SCHEME GENERAL ARRANGEMENT
CHAINAGE 2785 TO 3130**

Drawn	Checked	JWTL	Approved	PS
WDD				
Scale	1:500	CAD File No.	RD3008.DGN	Date
Date Issued	JUNE 2001	Drawing No.	90612/T/RD/3008	Rev.
				B