


PLAN OF RETAINING WALL B
SCALE 1:200

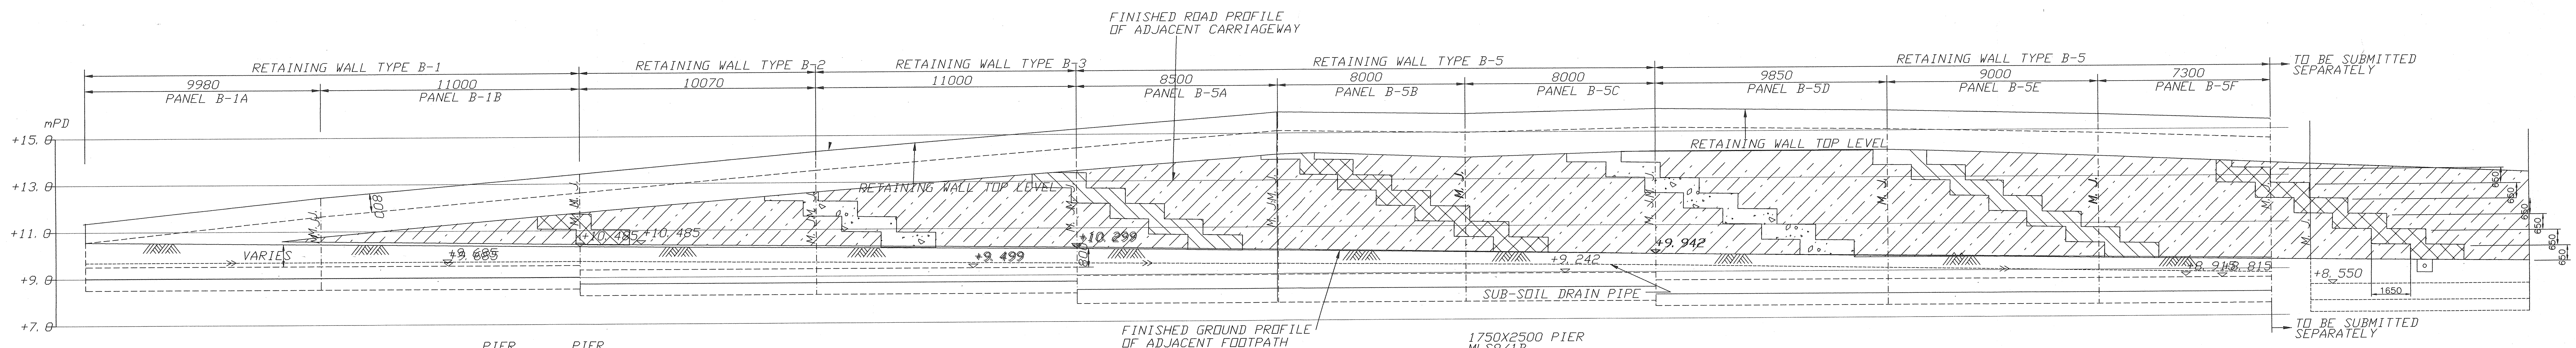

TYPICAL DEVELOPED ELEVATION OF RETAINING WALL TYPE B IN AREA C
SCALE 1:100

- LEGEND :
- GLAZED PORCELAIN TILES
COLOUR : ORANGE
 - 95x45x7MM THK.
GLAZED PORCELAIN TILES
COLOUR : LIGHT GREEN
 - 95x45x7MM THK.
GLAZED PORCELAIN TILES
COLOUR : YELLOW
 - BURLITE GREEN

FIRST ISSUE TENDER DRAWING		07/02
REV	DESCRIPTION	DATE
Territory Development Department 拓展署		
NT EAST DEVELOPMENT OFFICE		
新界東拓展處		
SHA TIN NEW TOWN, STAGE II		
ROAD T3 & ASSOCIATED ROADWORKS		
ARCHITECTURAL FINISHES DETAILS (AREA C)		
SHEET 3 OF 4		
MAUNSELL CONSULTANTS ASIA LTD. 茂盛亞洲工程顧問有限公司		
DRG.NO. 圖紙編號	63494/2309	
DESIGNED BY 設計	CONTRACT NO. 合約編號	DATE OF ISSUE 發出日期
PCKL	ST 79/02	
DRAWN BY 繪圖	STATUS 階段	
ZXG	4	TENDER DRAWING
SCALE 比例	AS SHOWN	
DIMENSIONS ARE IN 尺寸單位	MILLIMETRES	
COPYRIGHT RESERVED 版權所有		

Maunsell